



8/23/99

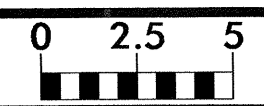


PROJ. REFERENCE NO.
B-4987

SHEET NO.
X-2

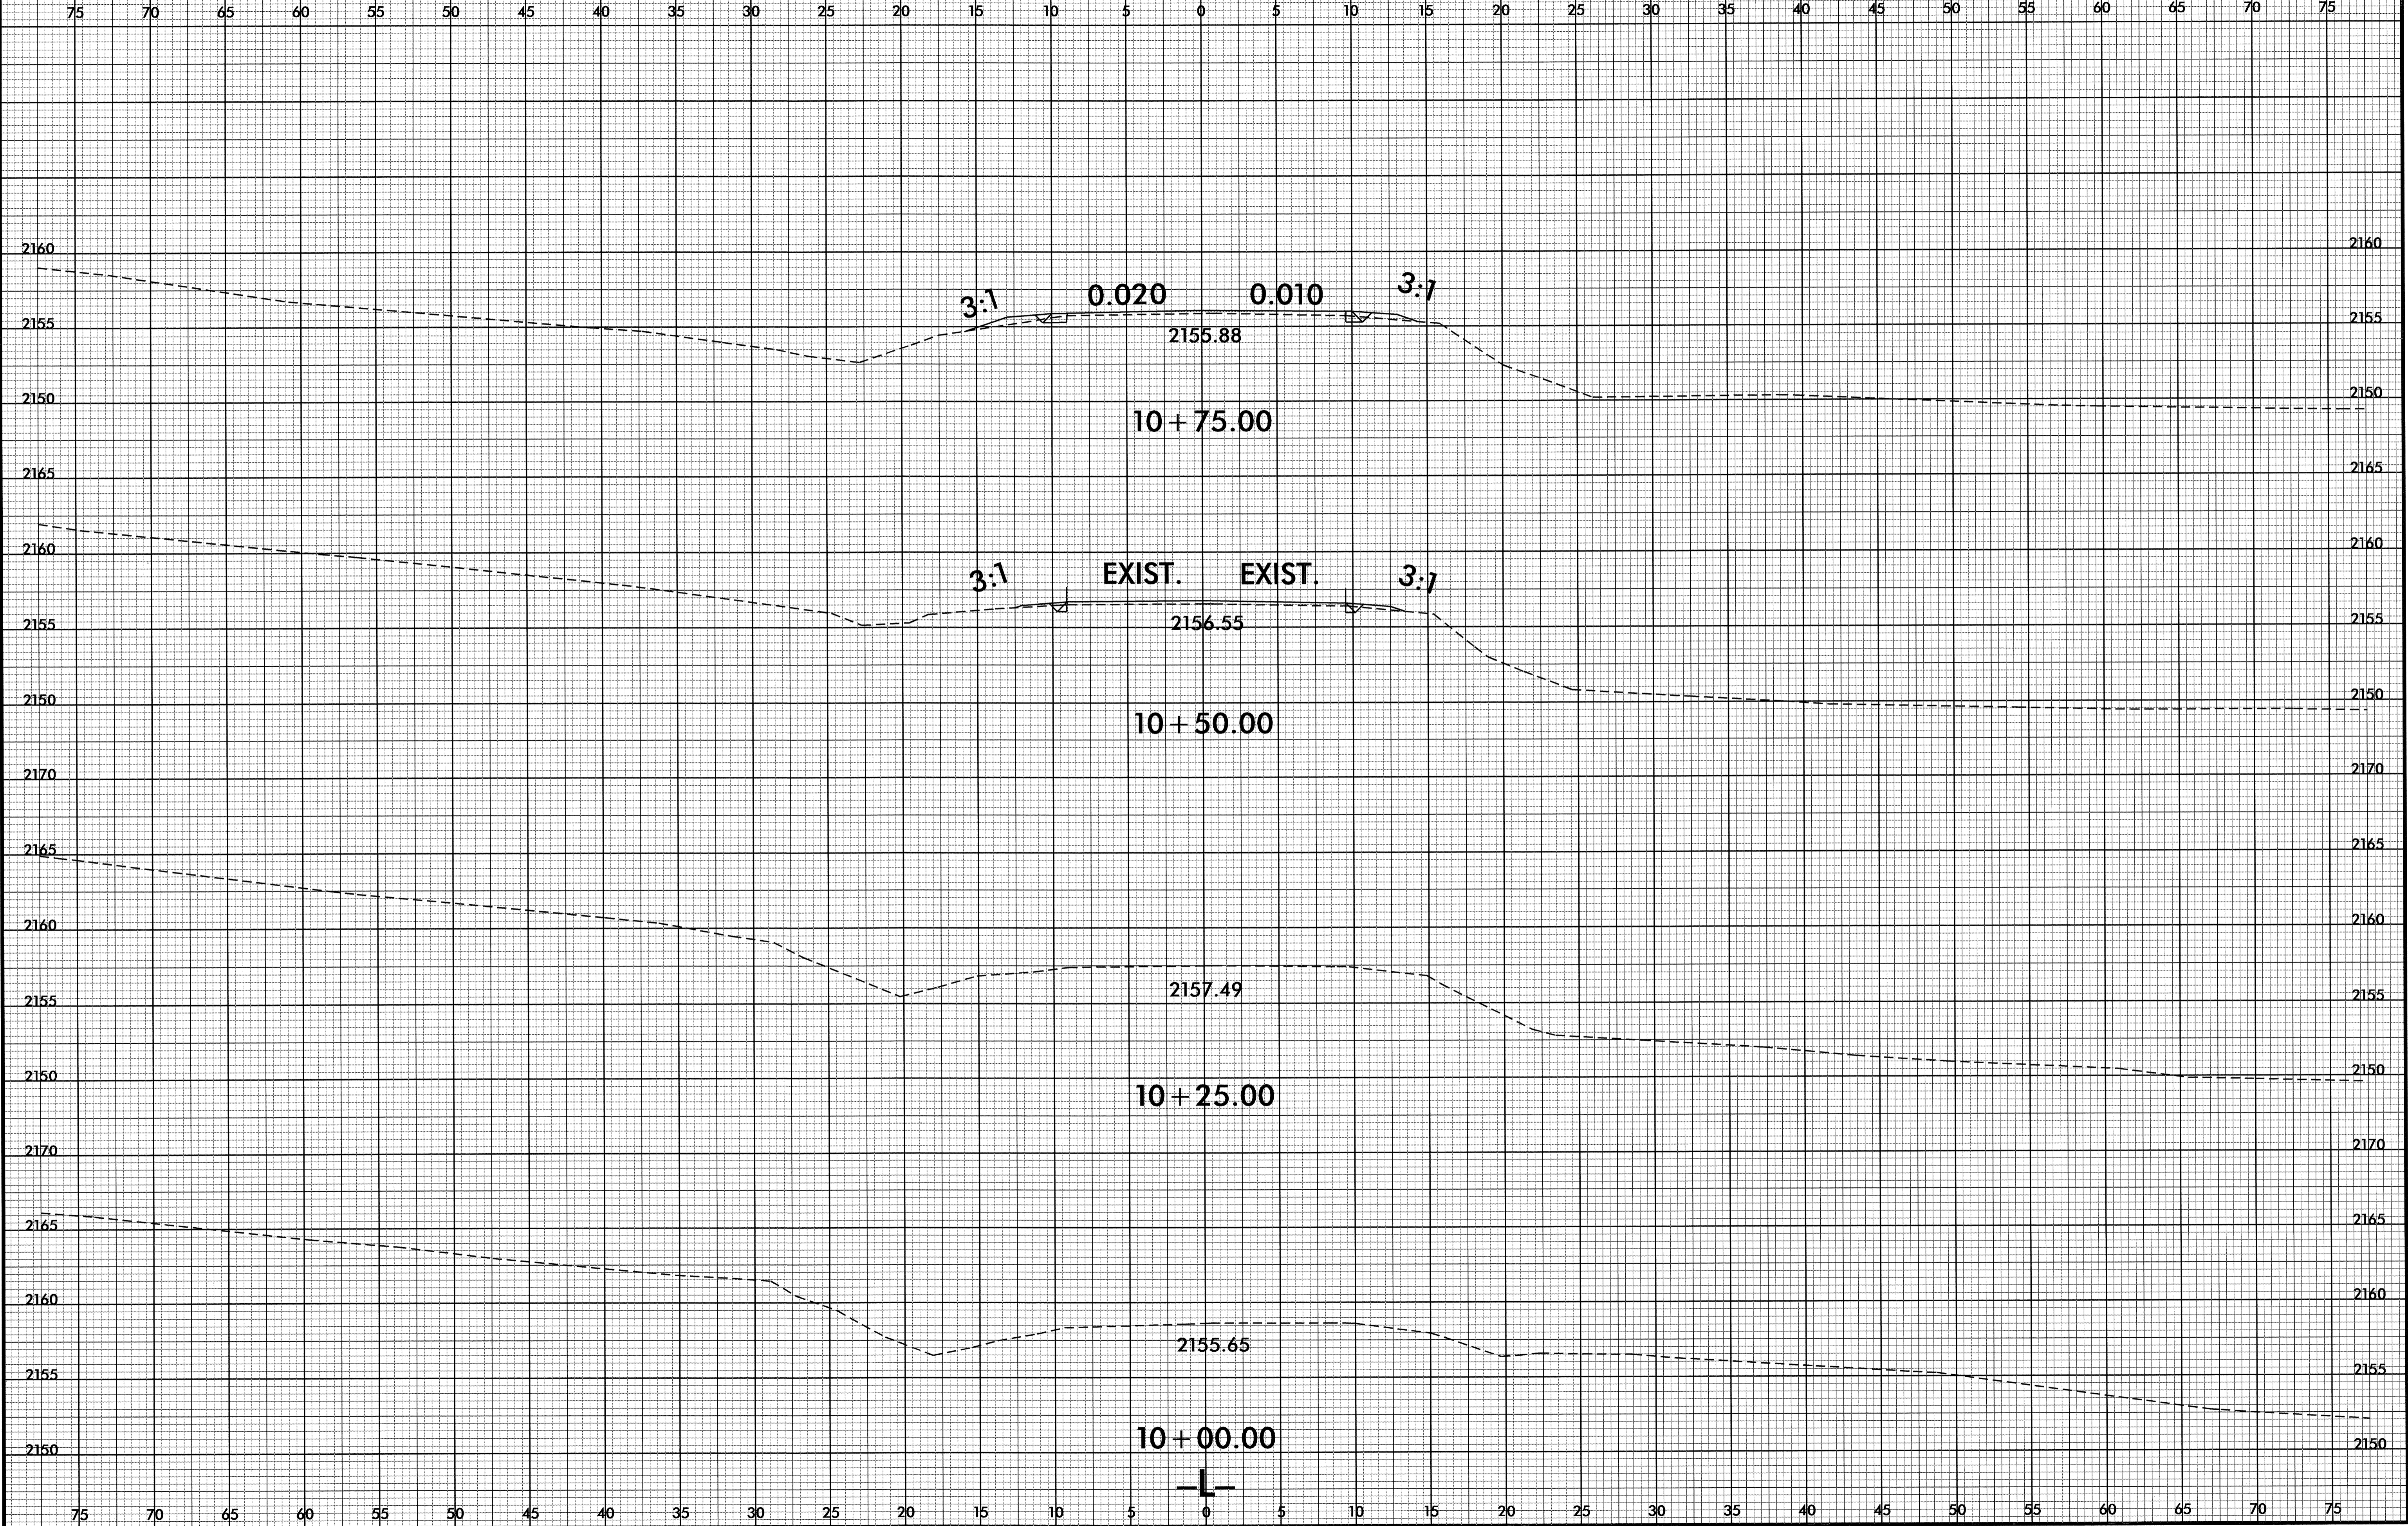


26-NOV-2012 10:38
P:\Roadwork\XSC\B4987_Rdu_xpl.dgn
\$\$\$\$\$USERNAME\$\$\$\$\$

8/23/99

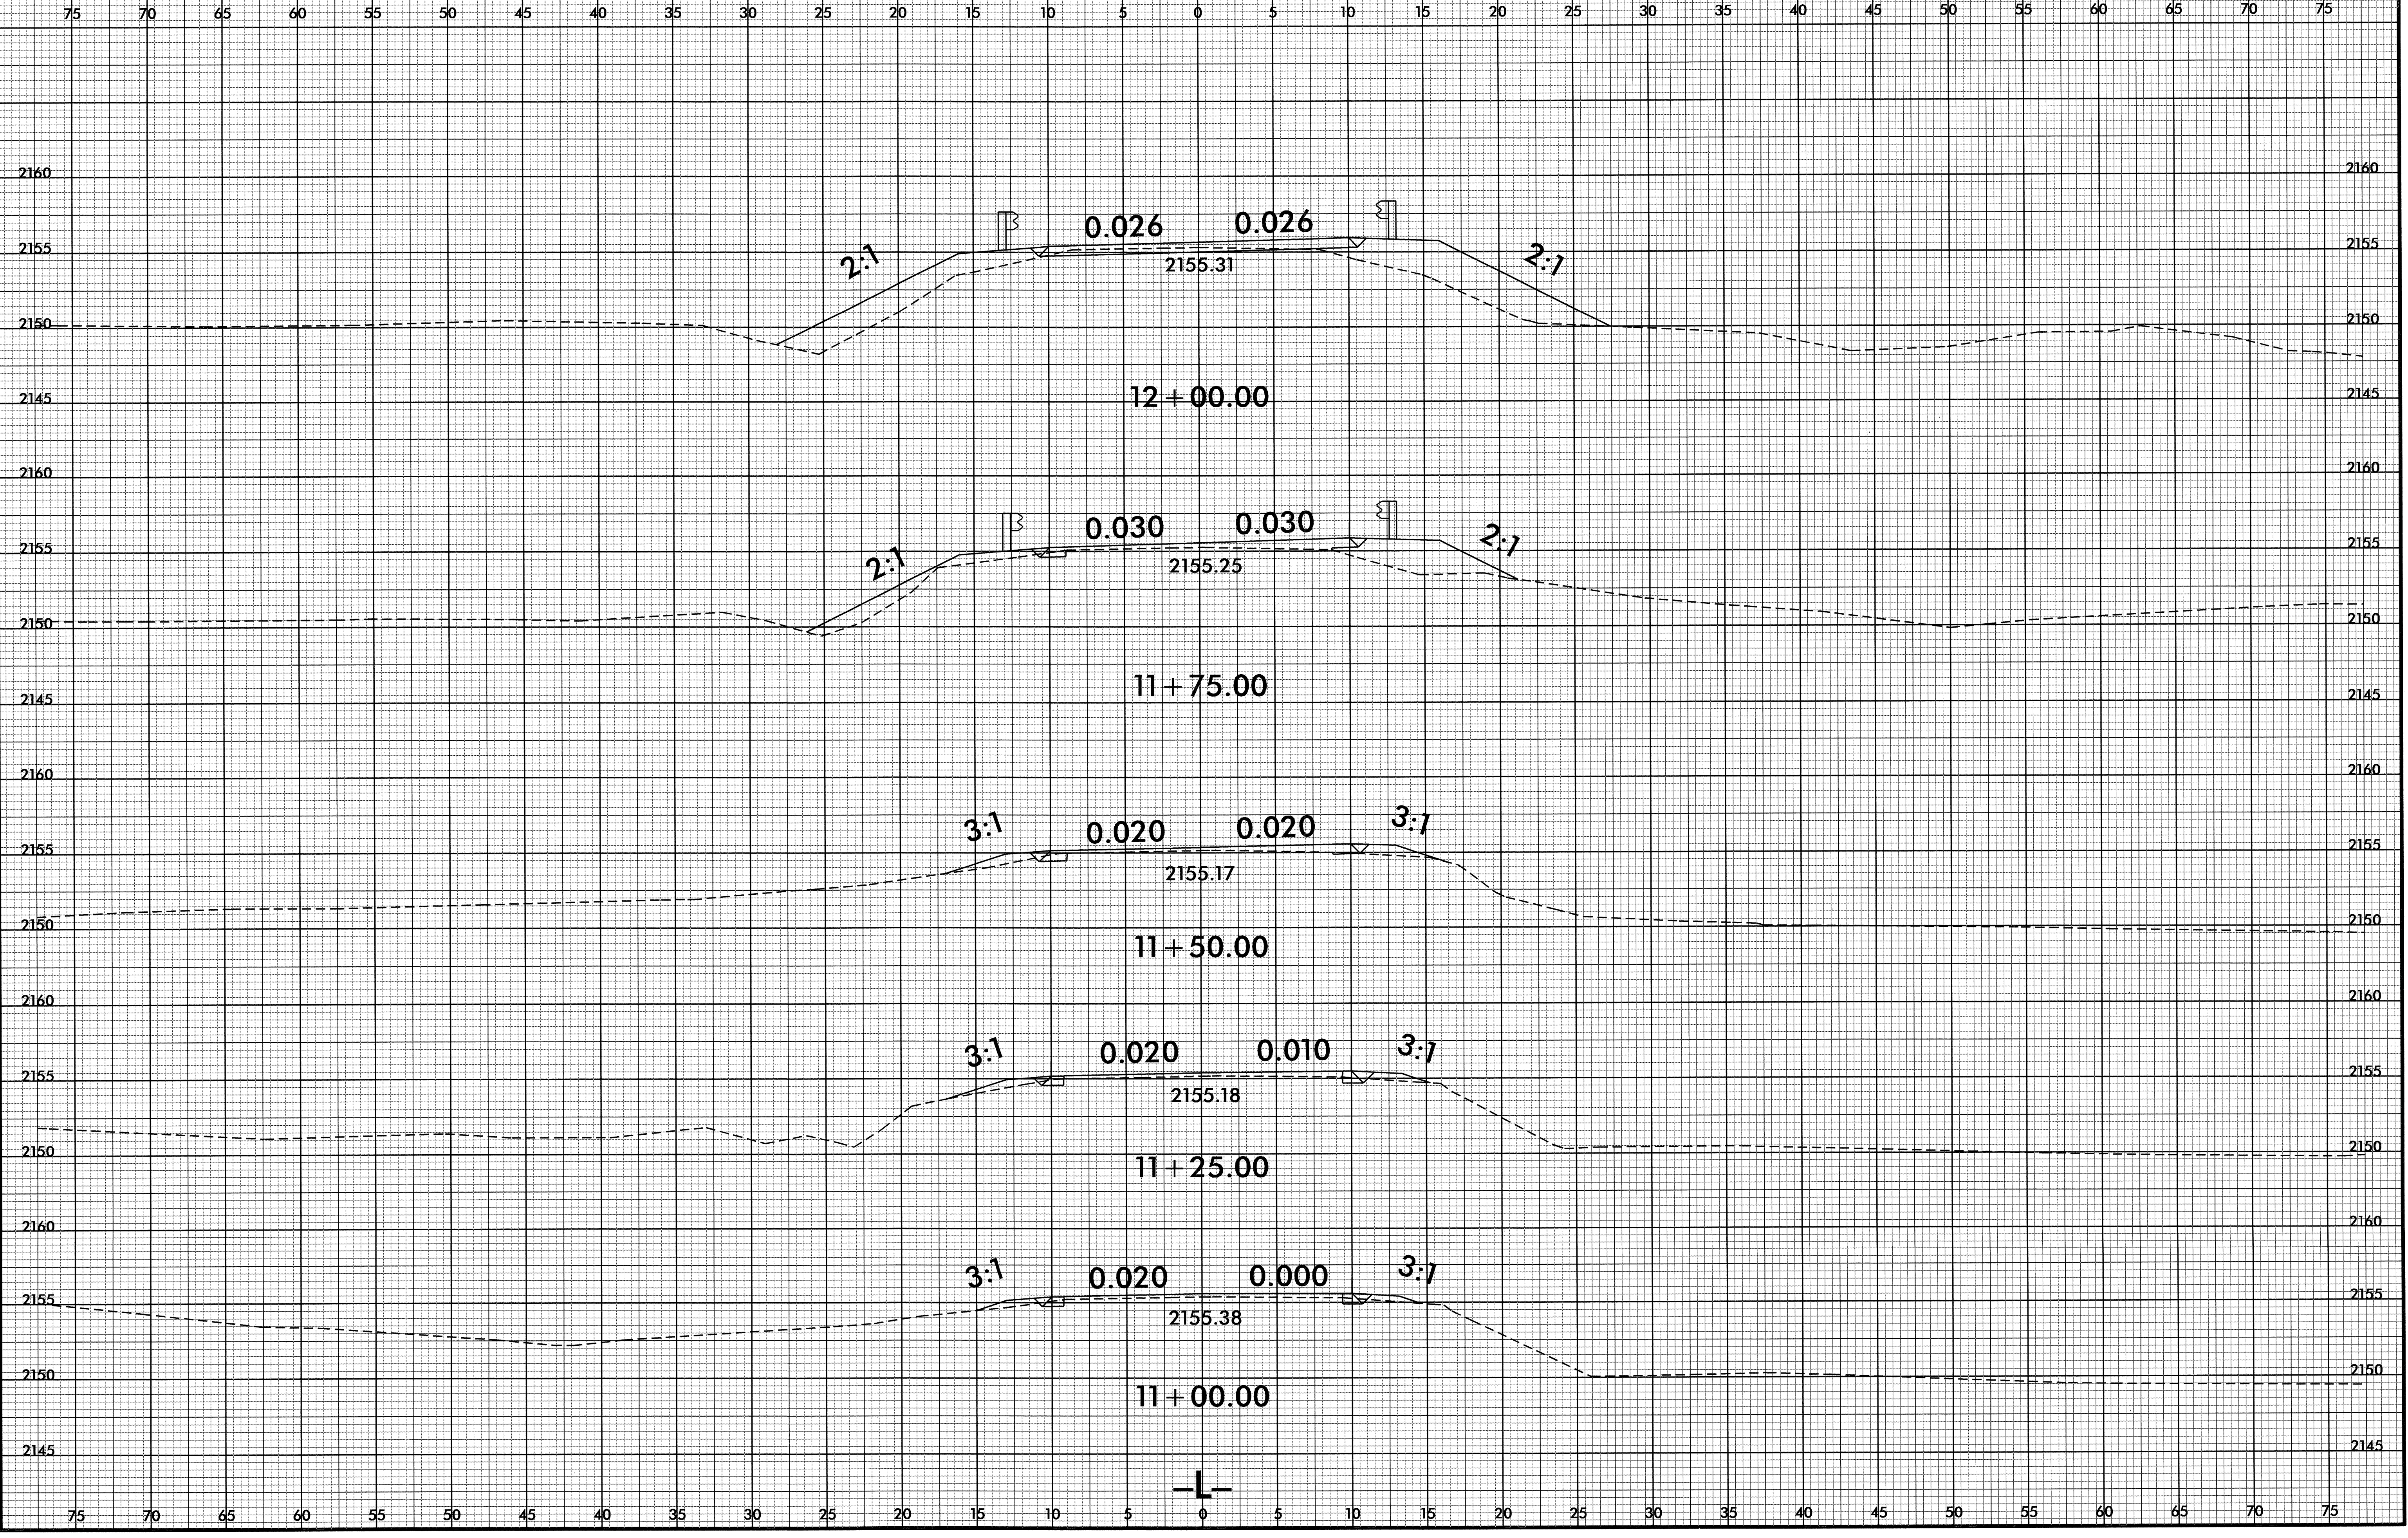


26-NOV-2012 10:38
R:\Roadway\XSC\B4987_Rdy_xpl.dgn
\$\$\$\$USERNAME\$\$\$\$

8/23/19

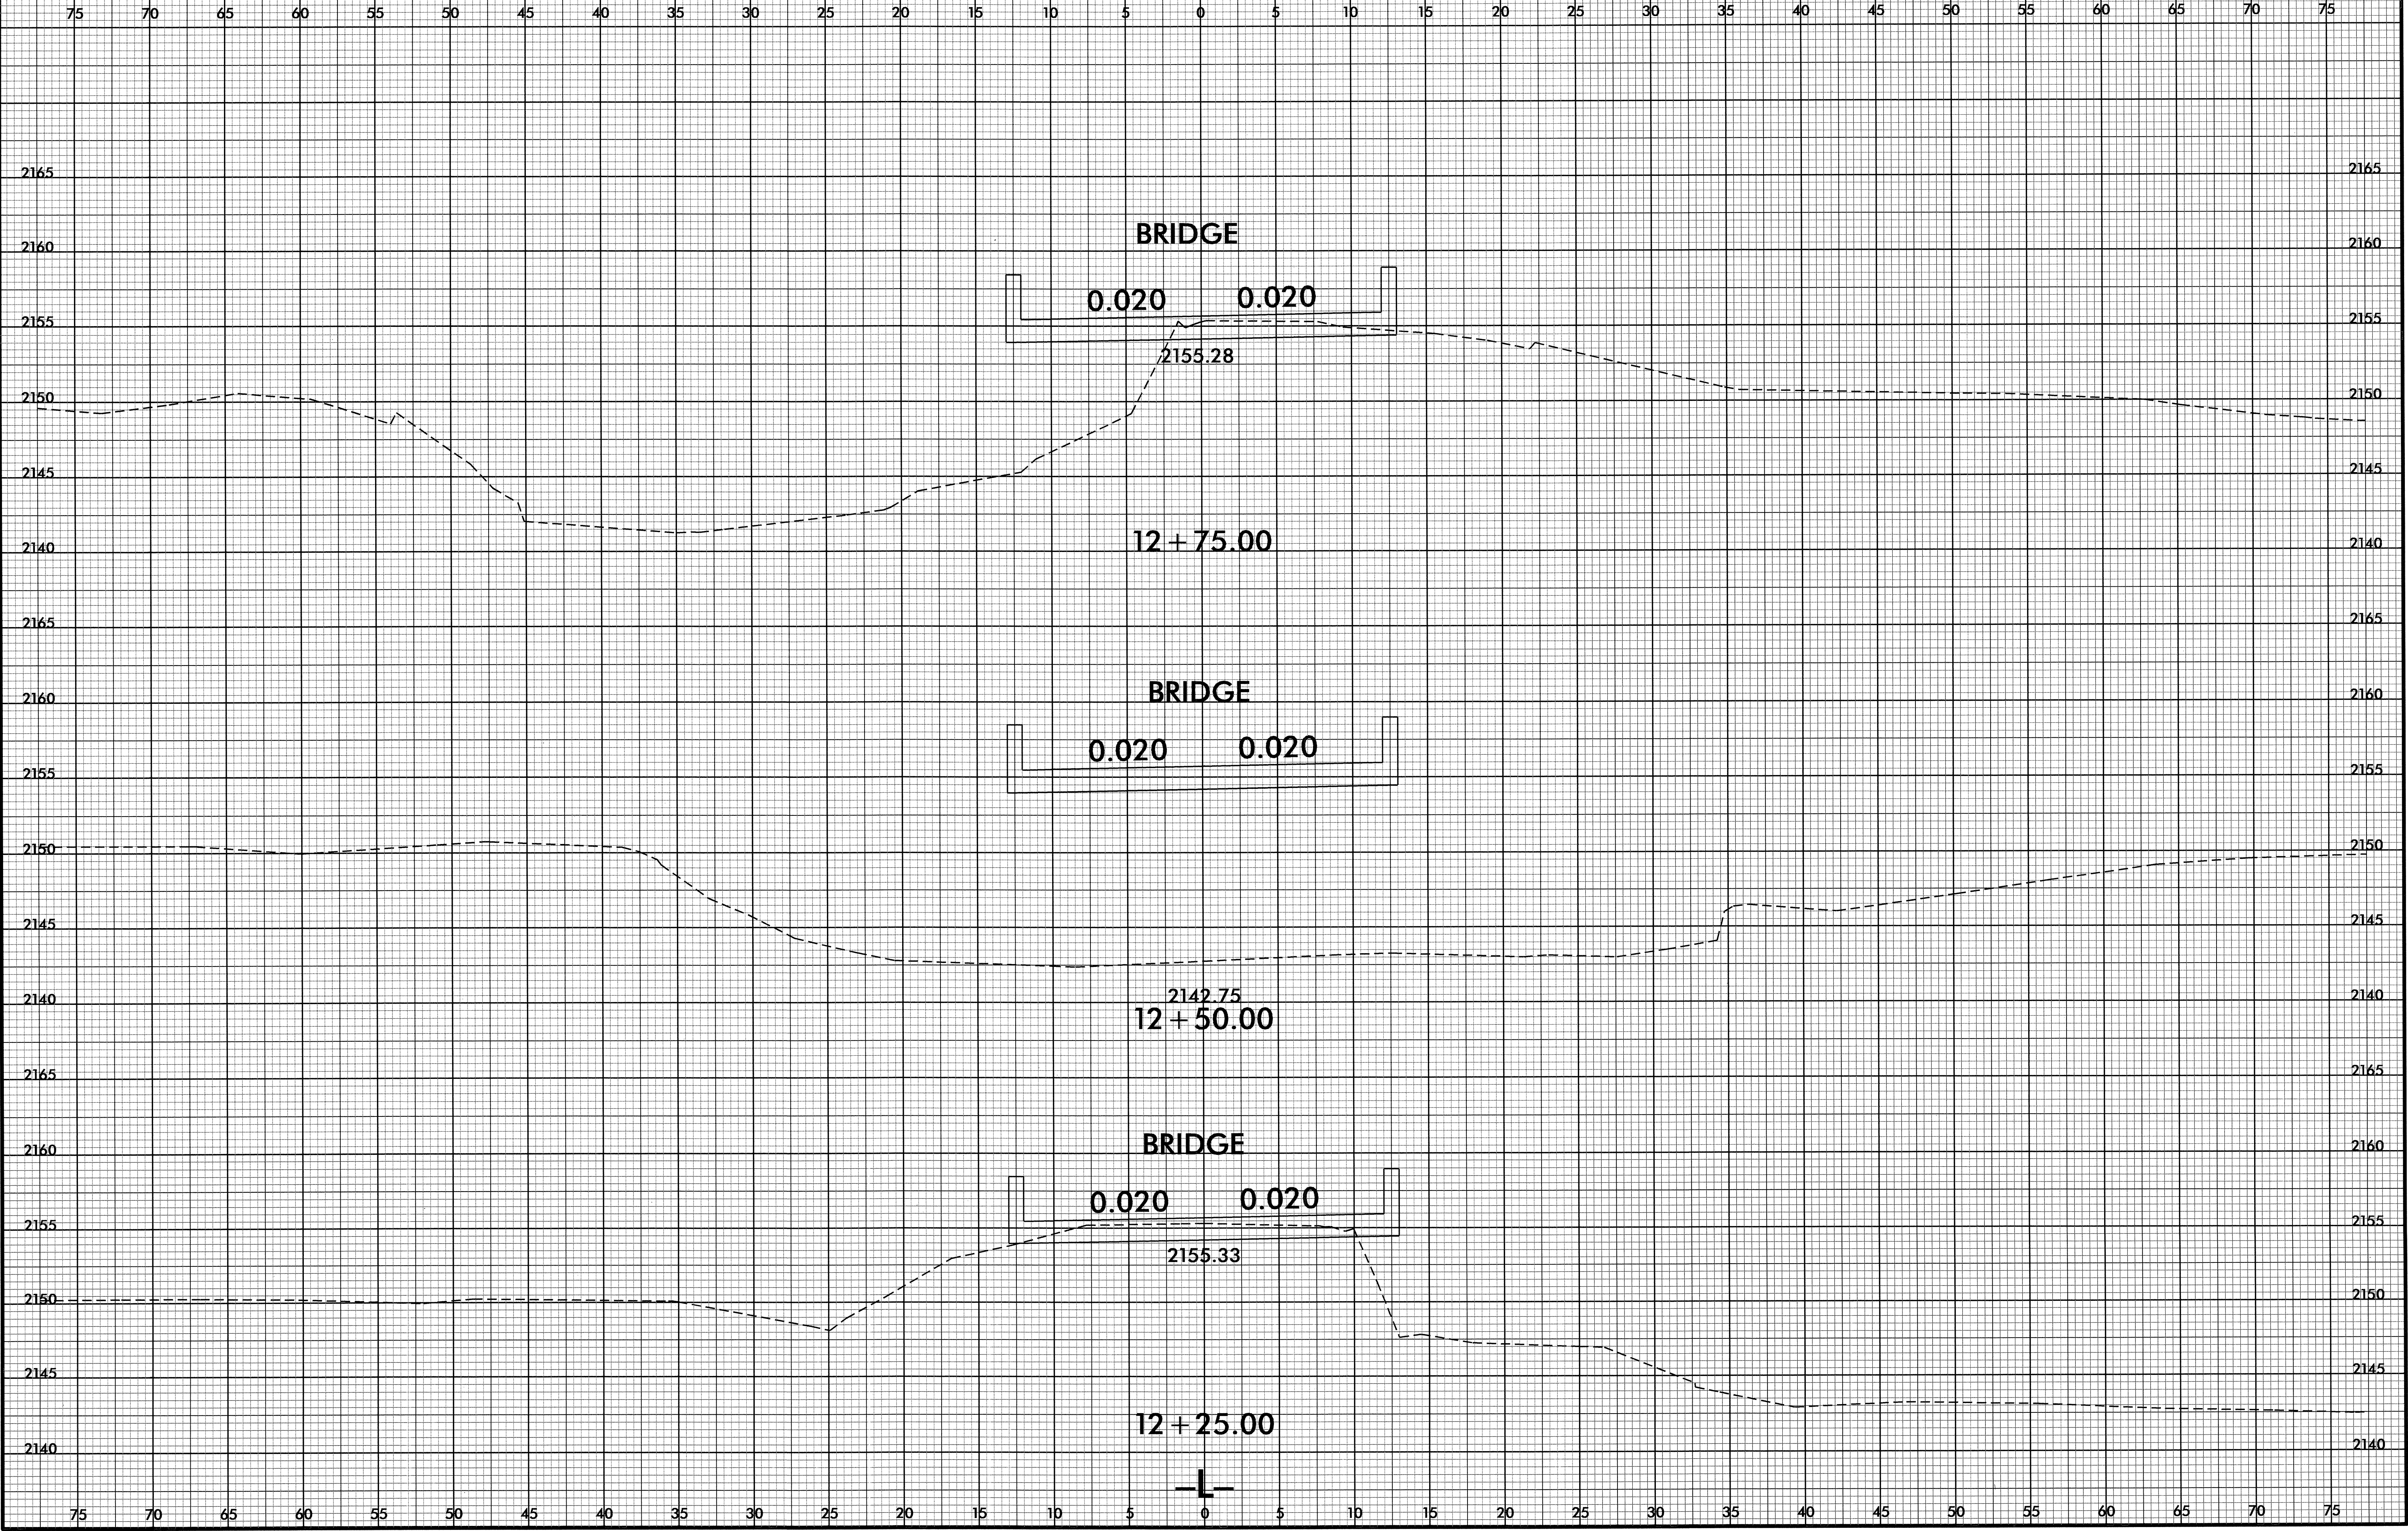


26-NOV-2012 10:38
P:\Roadwork\XSC\B4987_Rdg_xpl.dgn
\$\$\$\$\$USERNAME\$\$\$\$\$


8/23/99

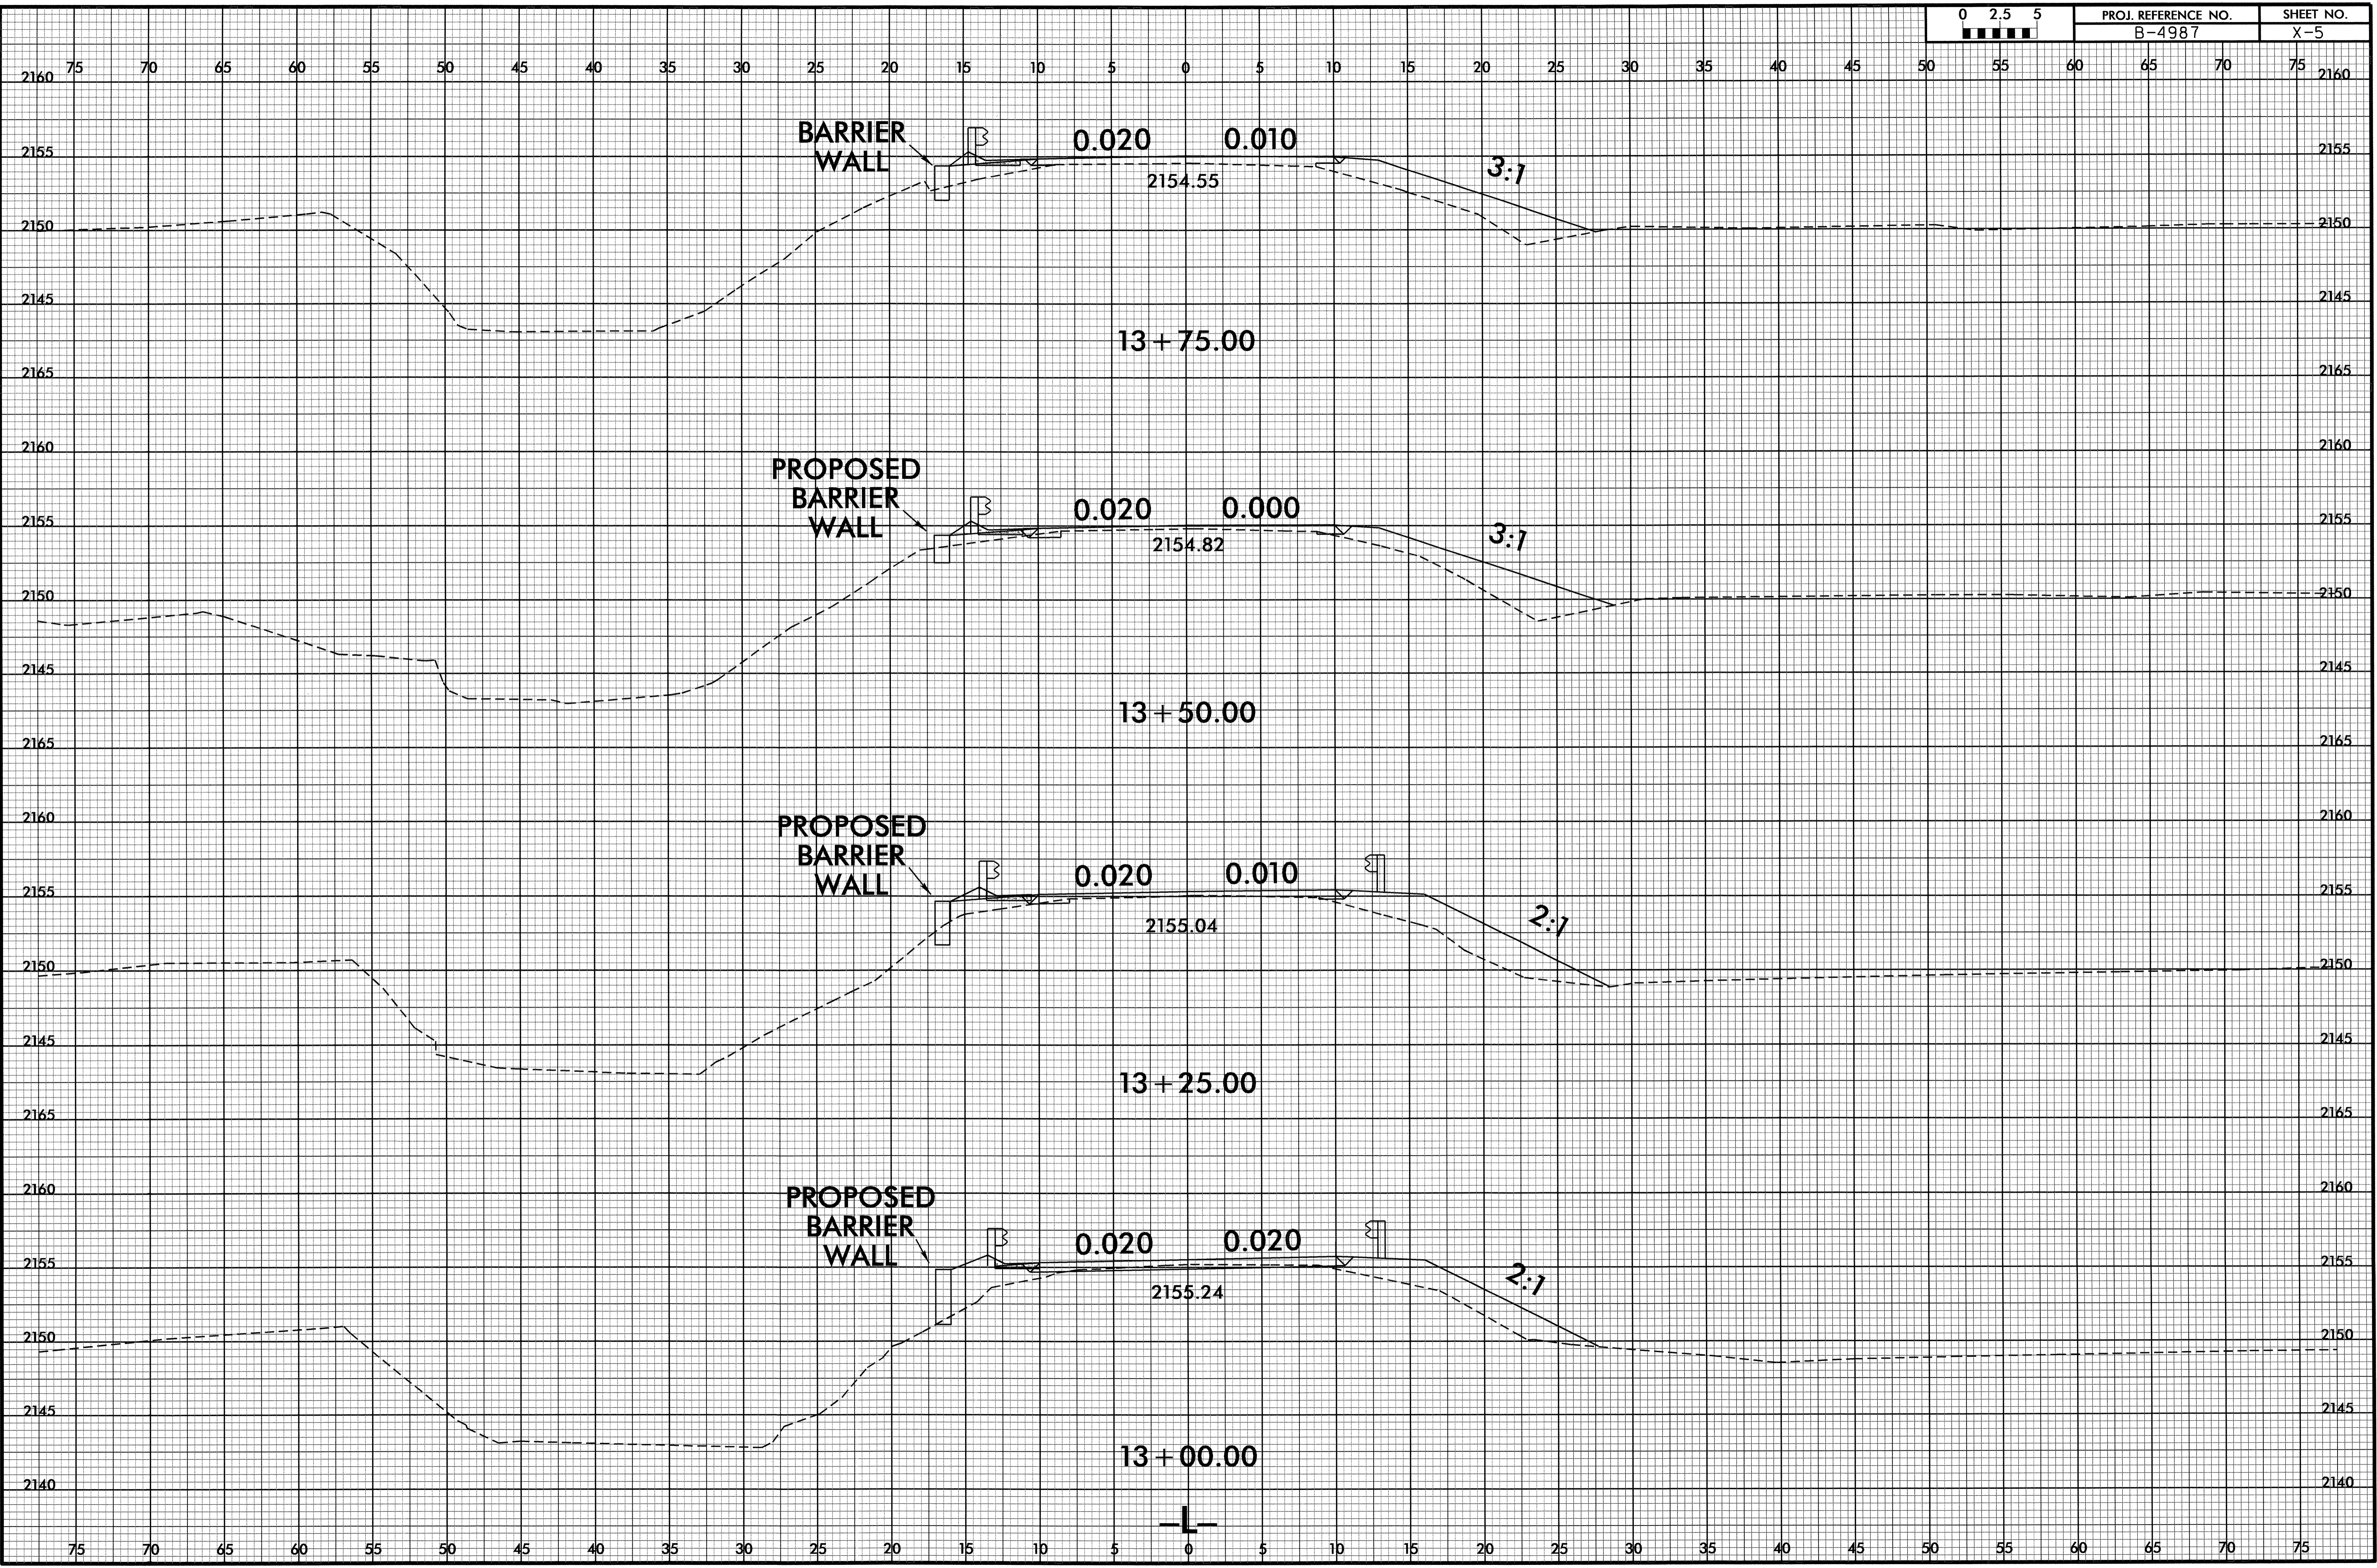


26-NOV-2012 10:38
R:\Roadway\XSC\B4987_Rdy-1.dgn
\$\$\$\$\$USERNAME\$\$\$\$\$

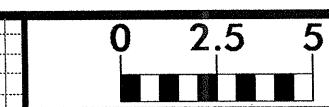

PROJ. REFERENCE NO.	SHEET NO.
B-4987	X-6

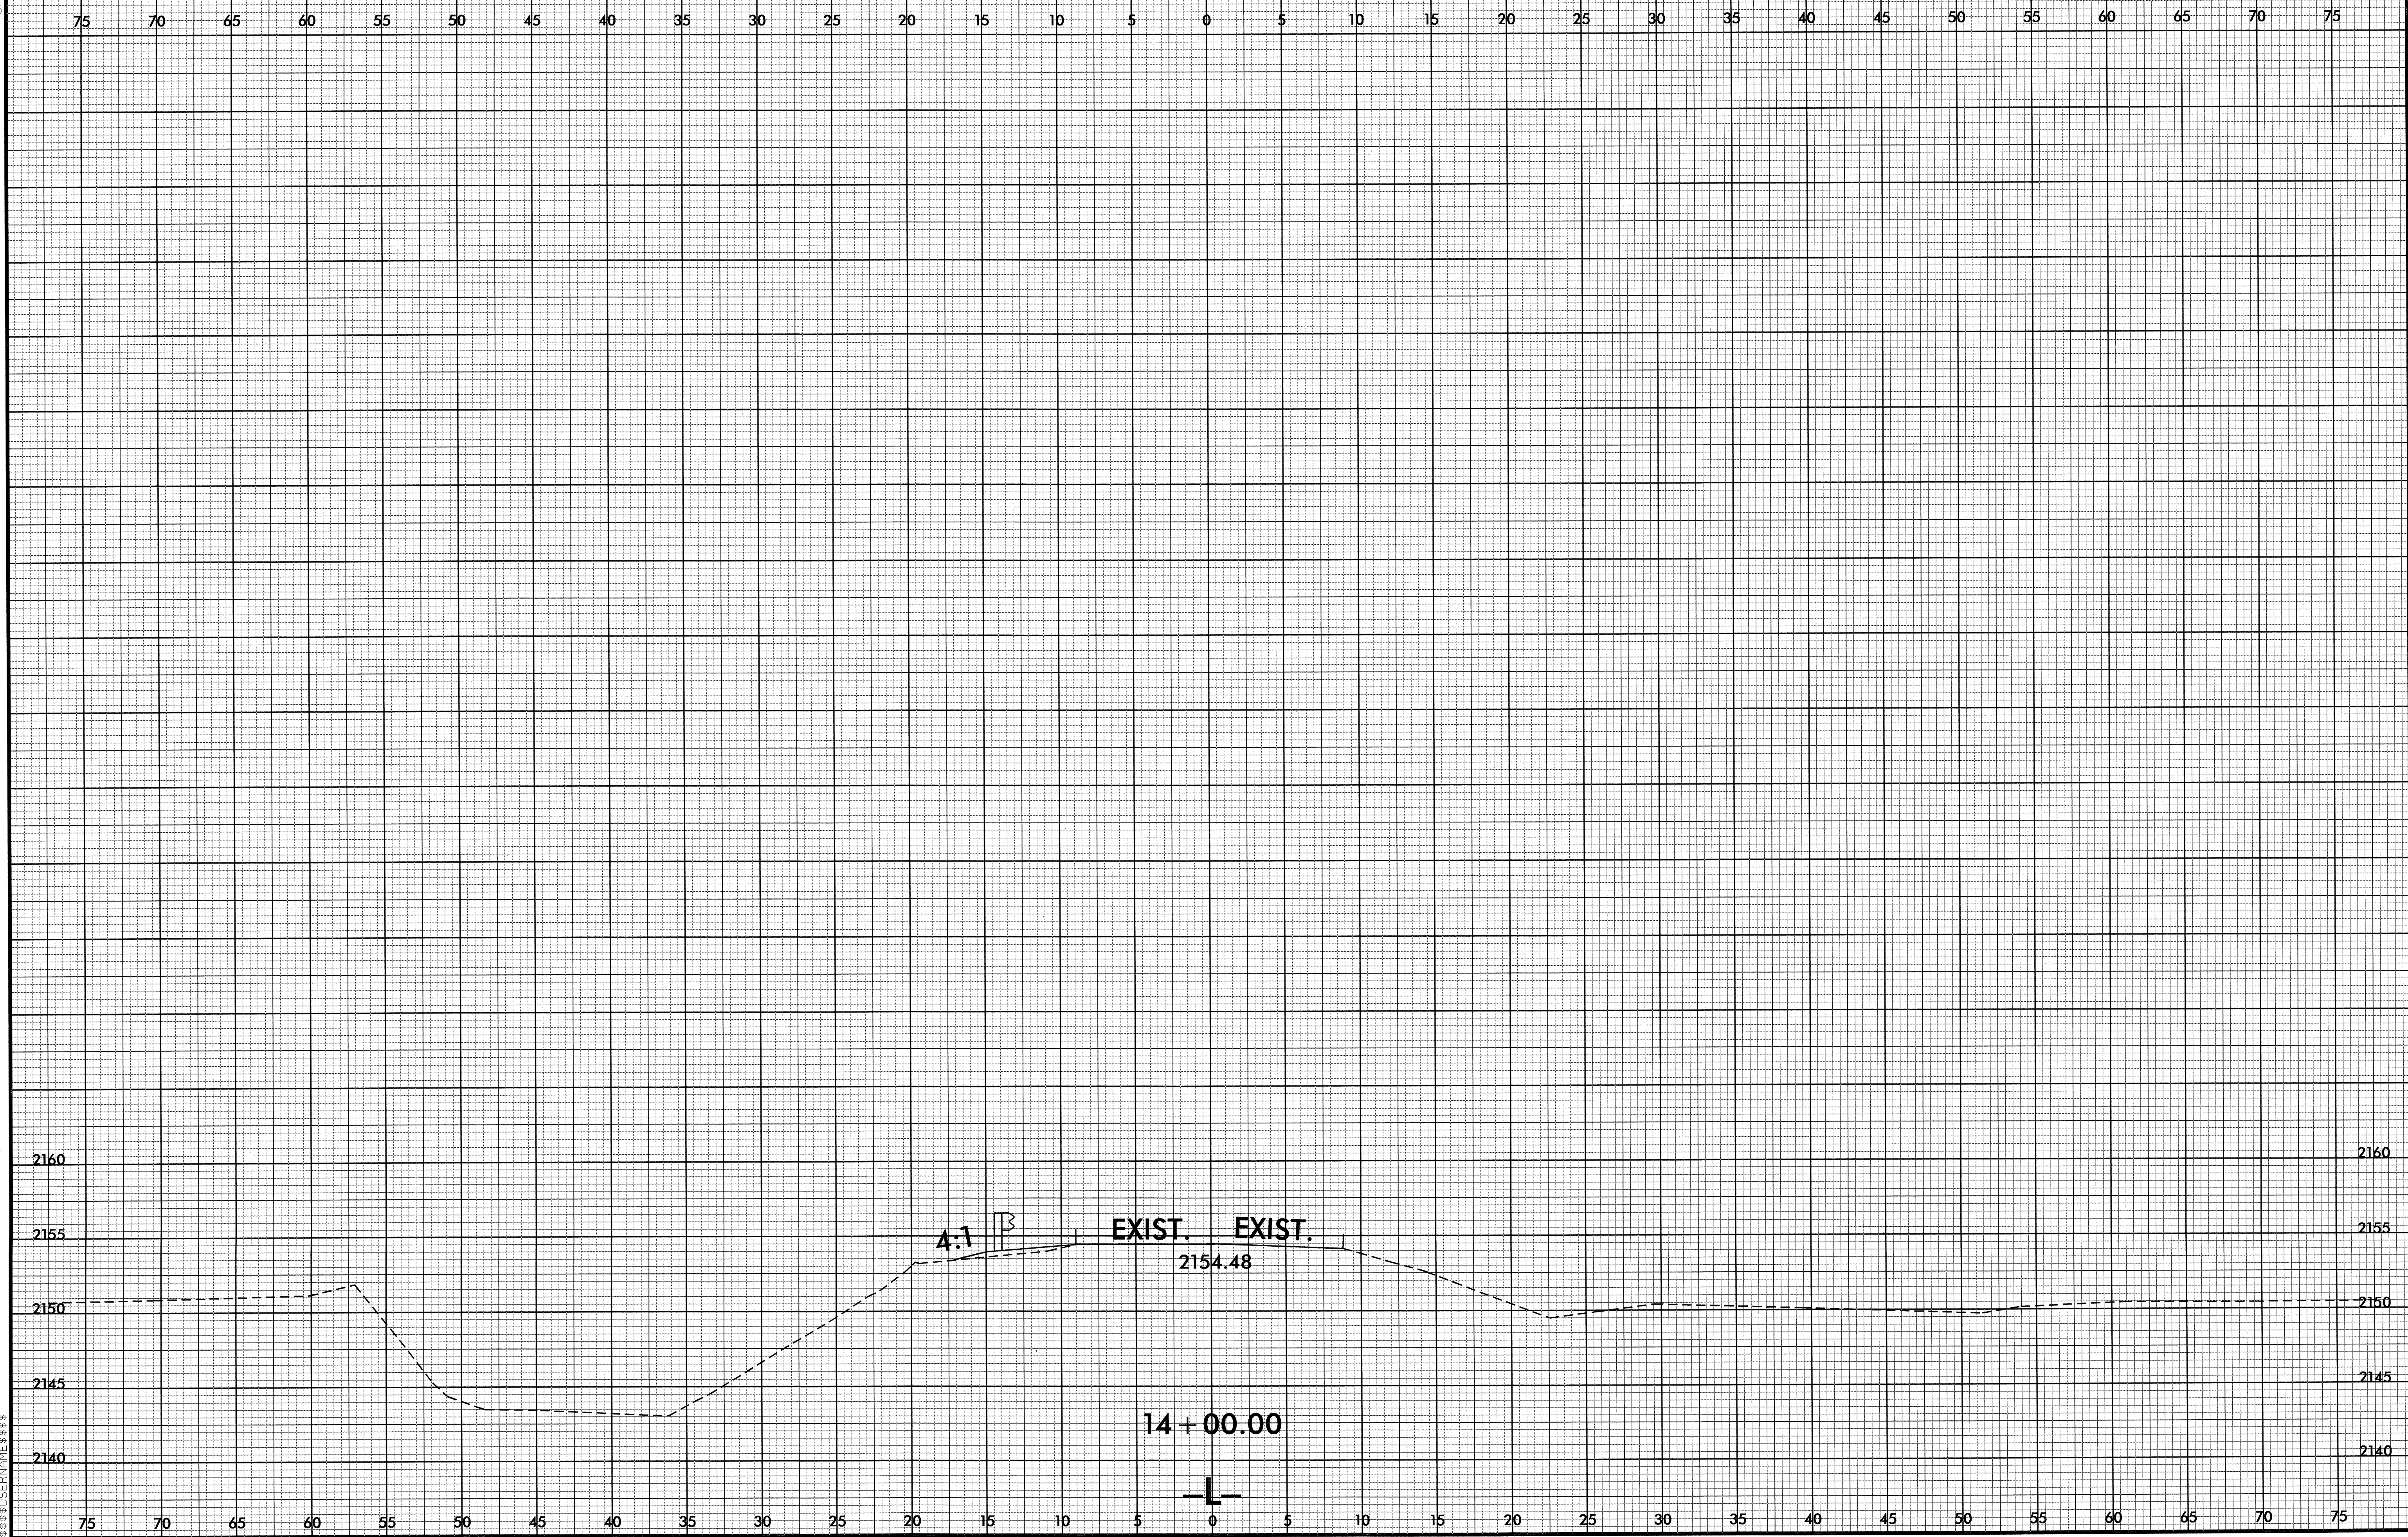


8/23/09

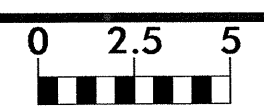

PROJ. REFERENCE NO.
B-4987

SHEET NO.
X-7

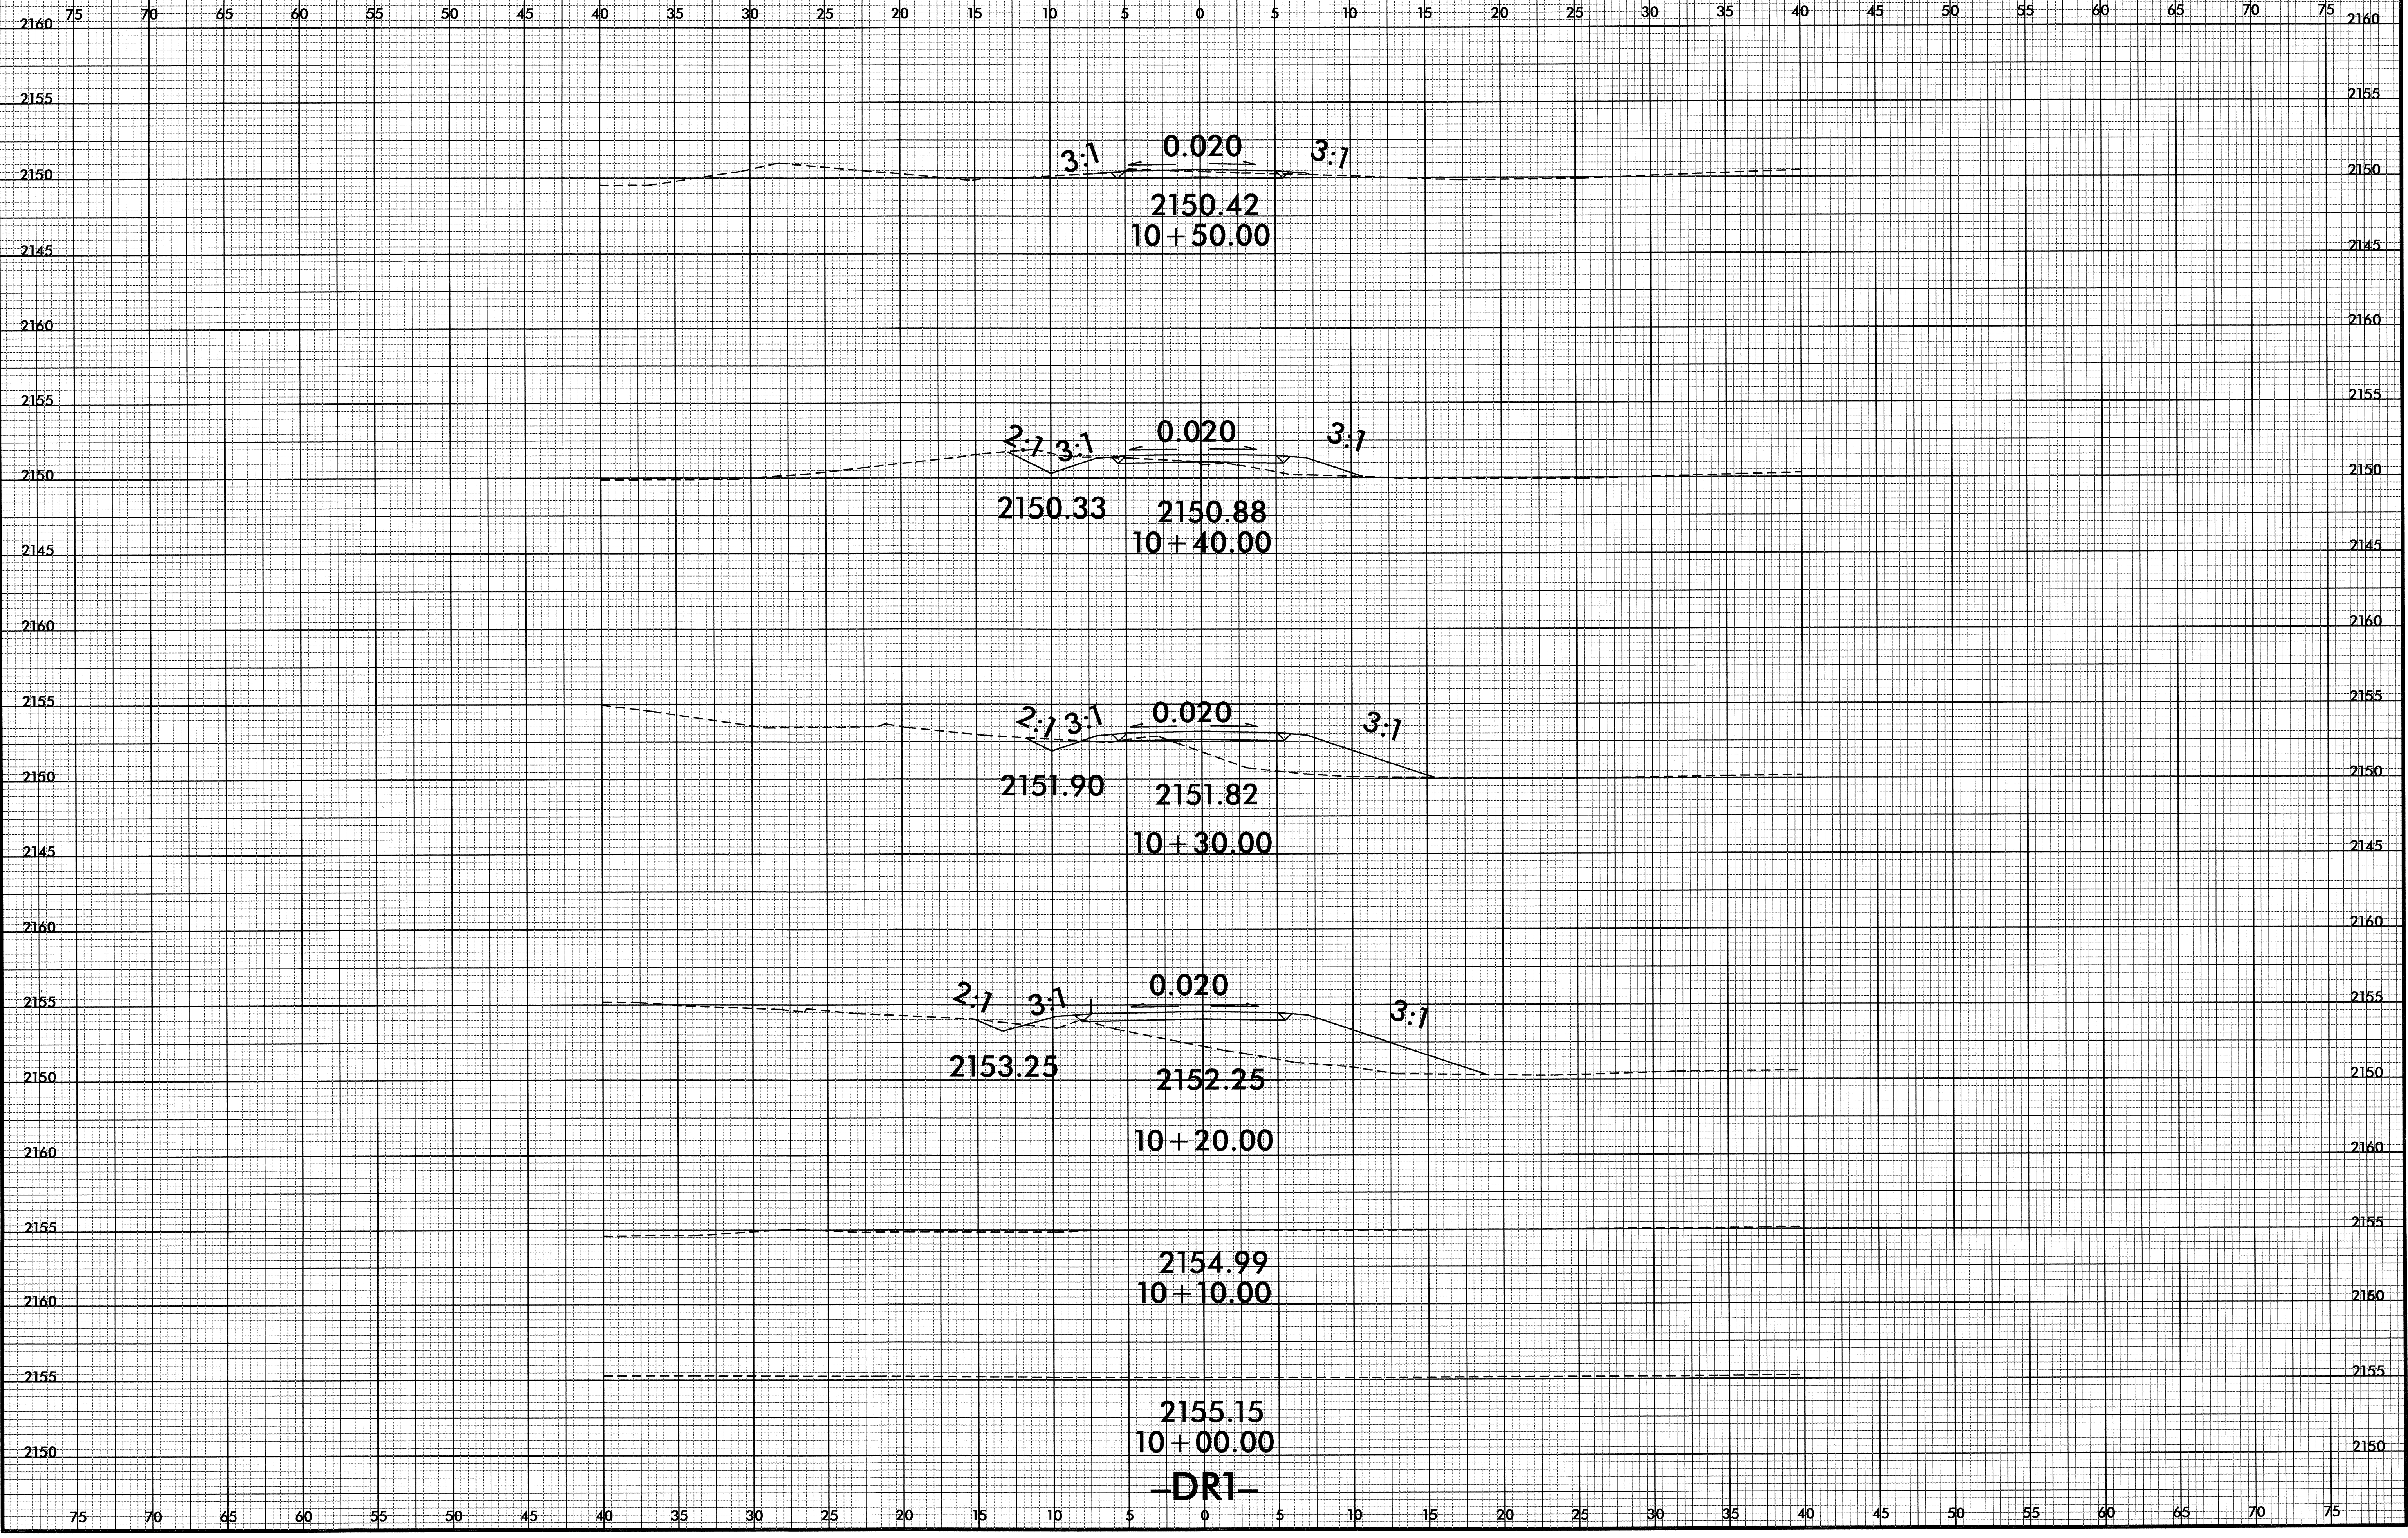

26-NOV-2002 10:38
P:\Roadwork\XSC\B4987_Rdy_dr_1.xpl.dgn
\$\$\$\$USERNAME\$\$\$\$

-DRI-