


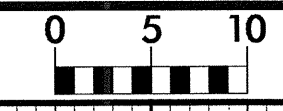


8/23/99



PROJ. REFERENCE NO.  
B-4615


SHEET NO.  
X-1

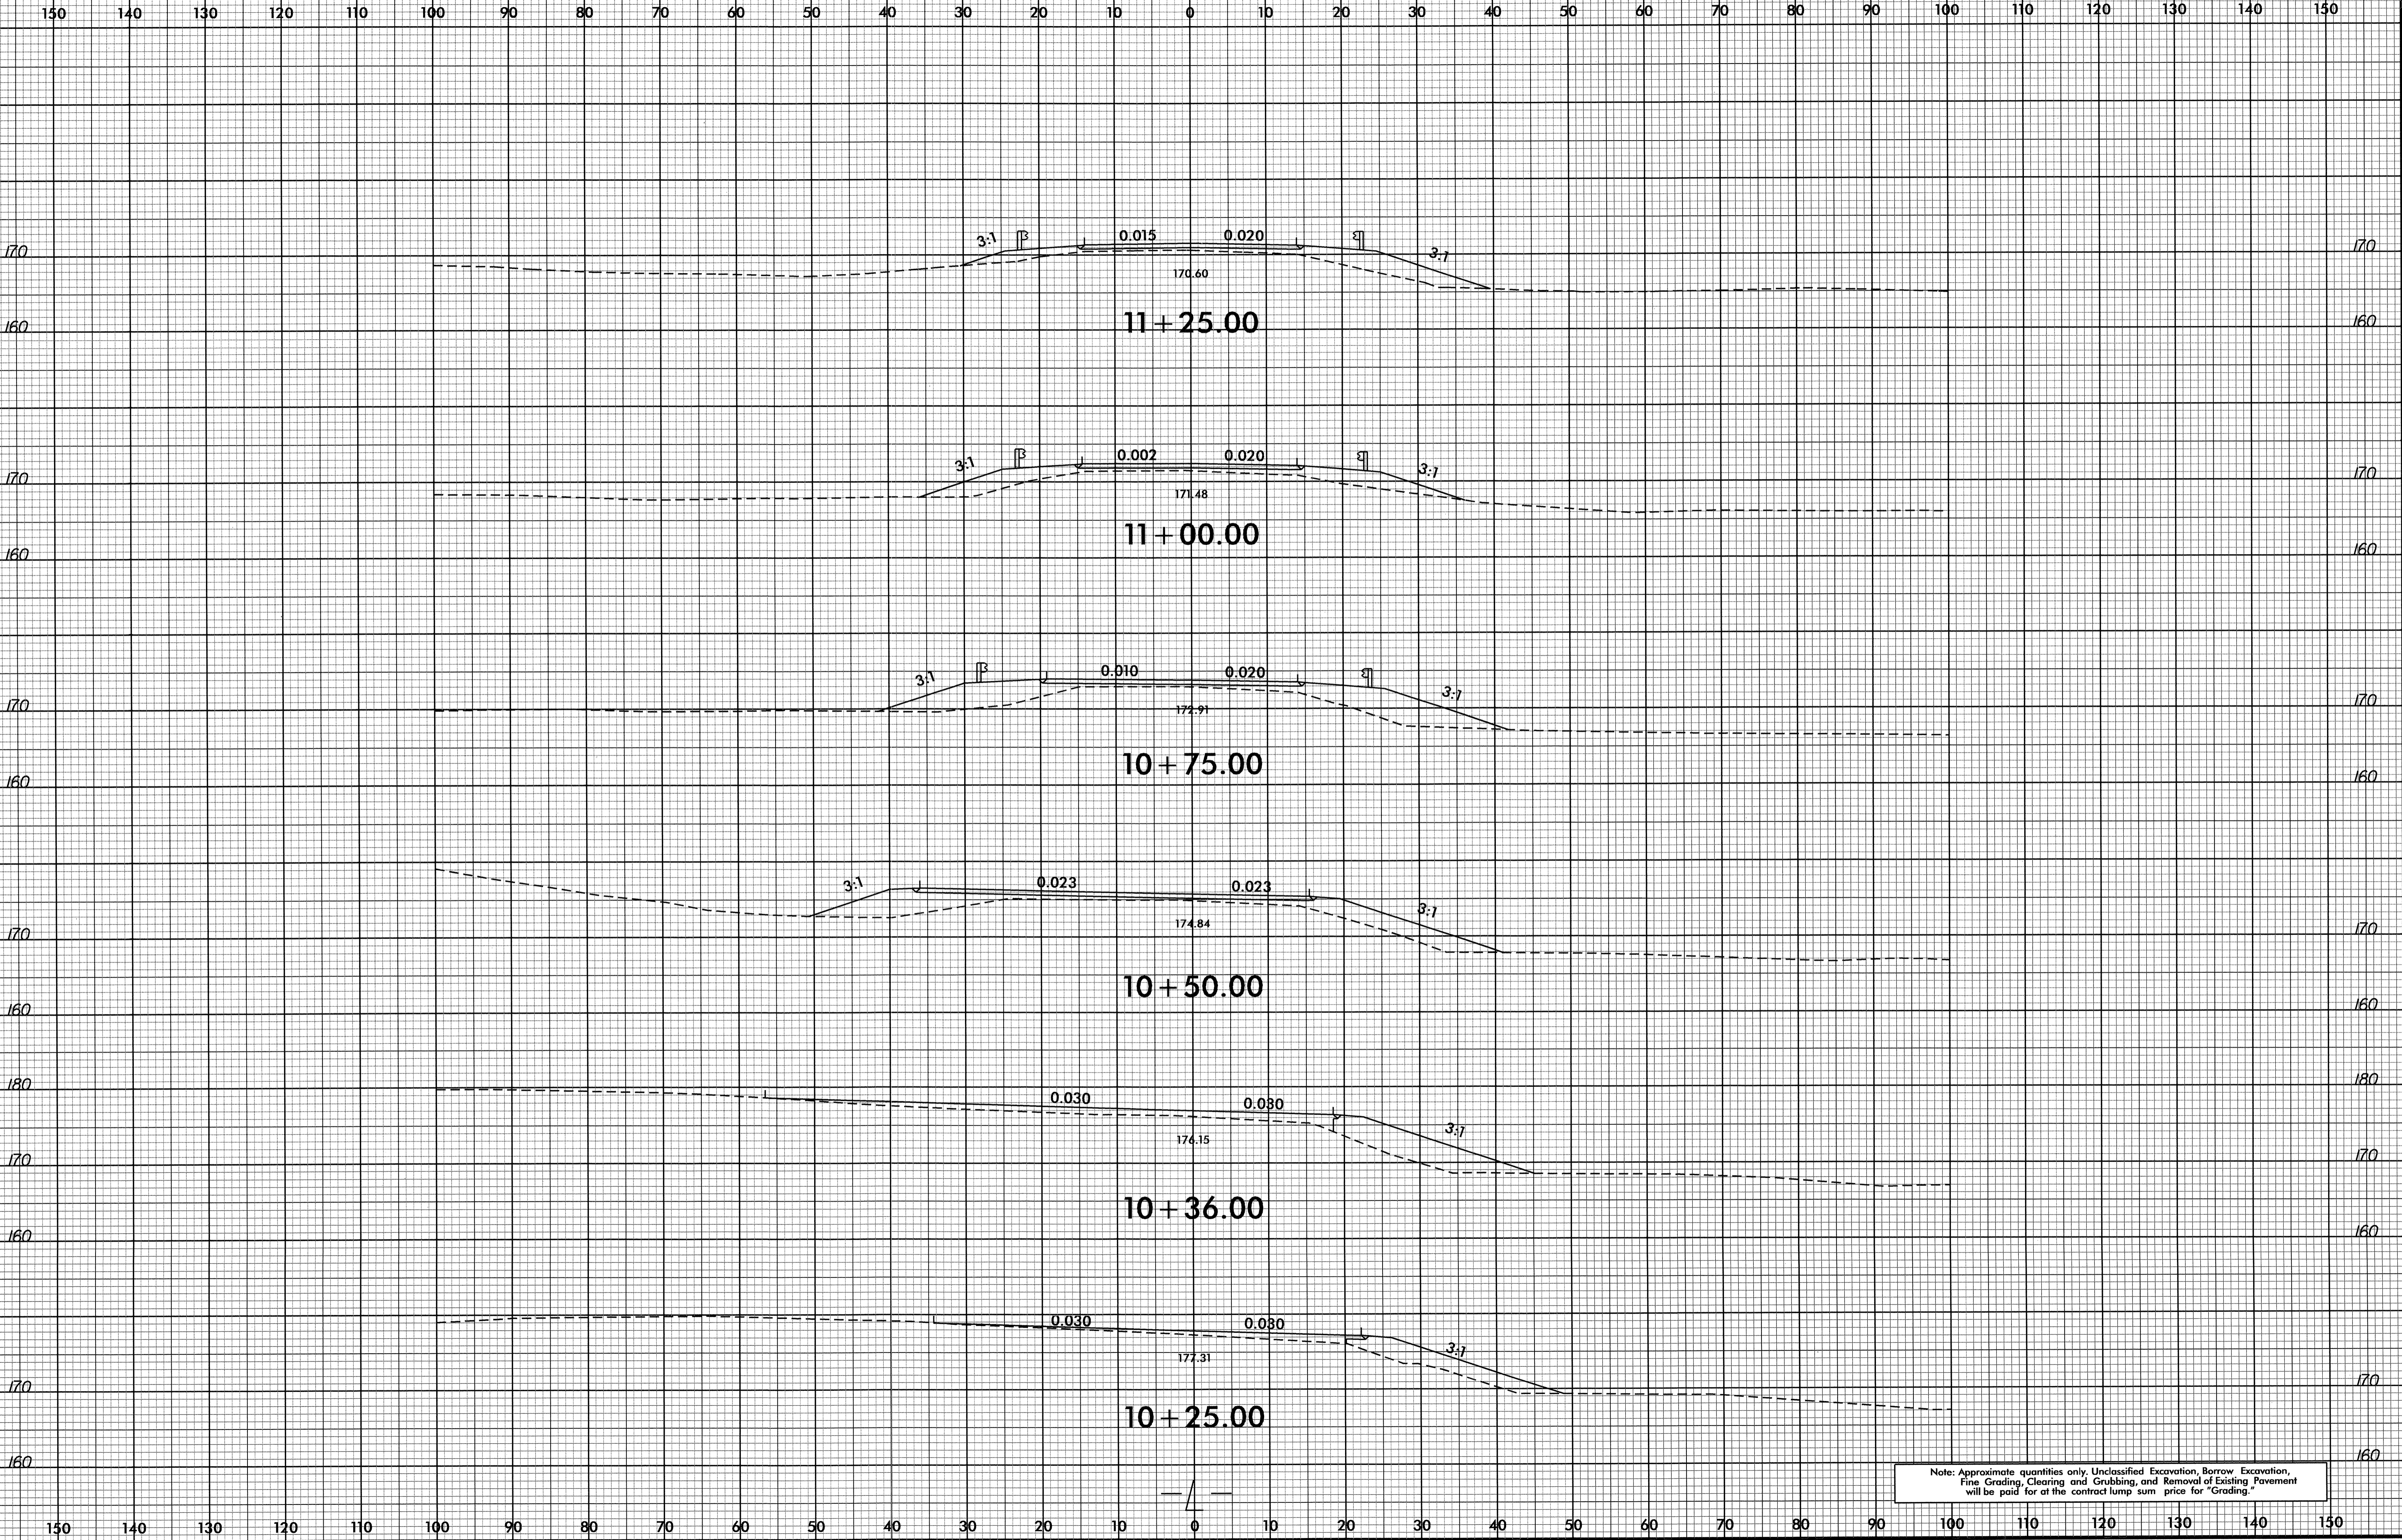


Note: Approximate quantities only. Unclassified Excavation, Borrow Excavation, Fine Grading, Clearing and Grubbing, and Removal of Existing Pavement will be paid for at the contract lump sum price for "Grading."

08-NOV-2012 12:21:33 \\p1\B4615\_Rdy\_xp1.L.dgn

8/23/99

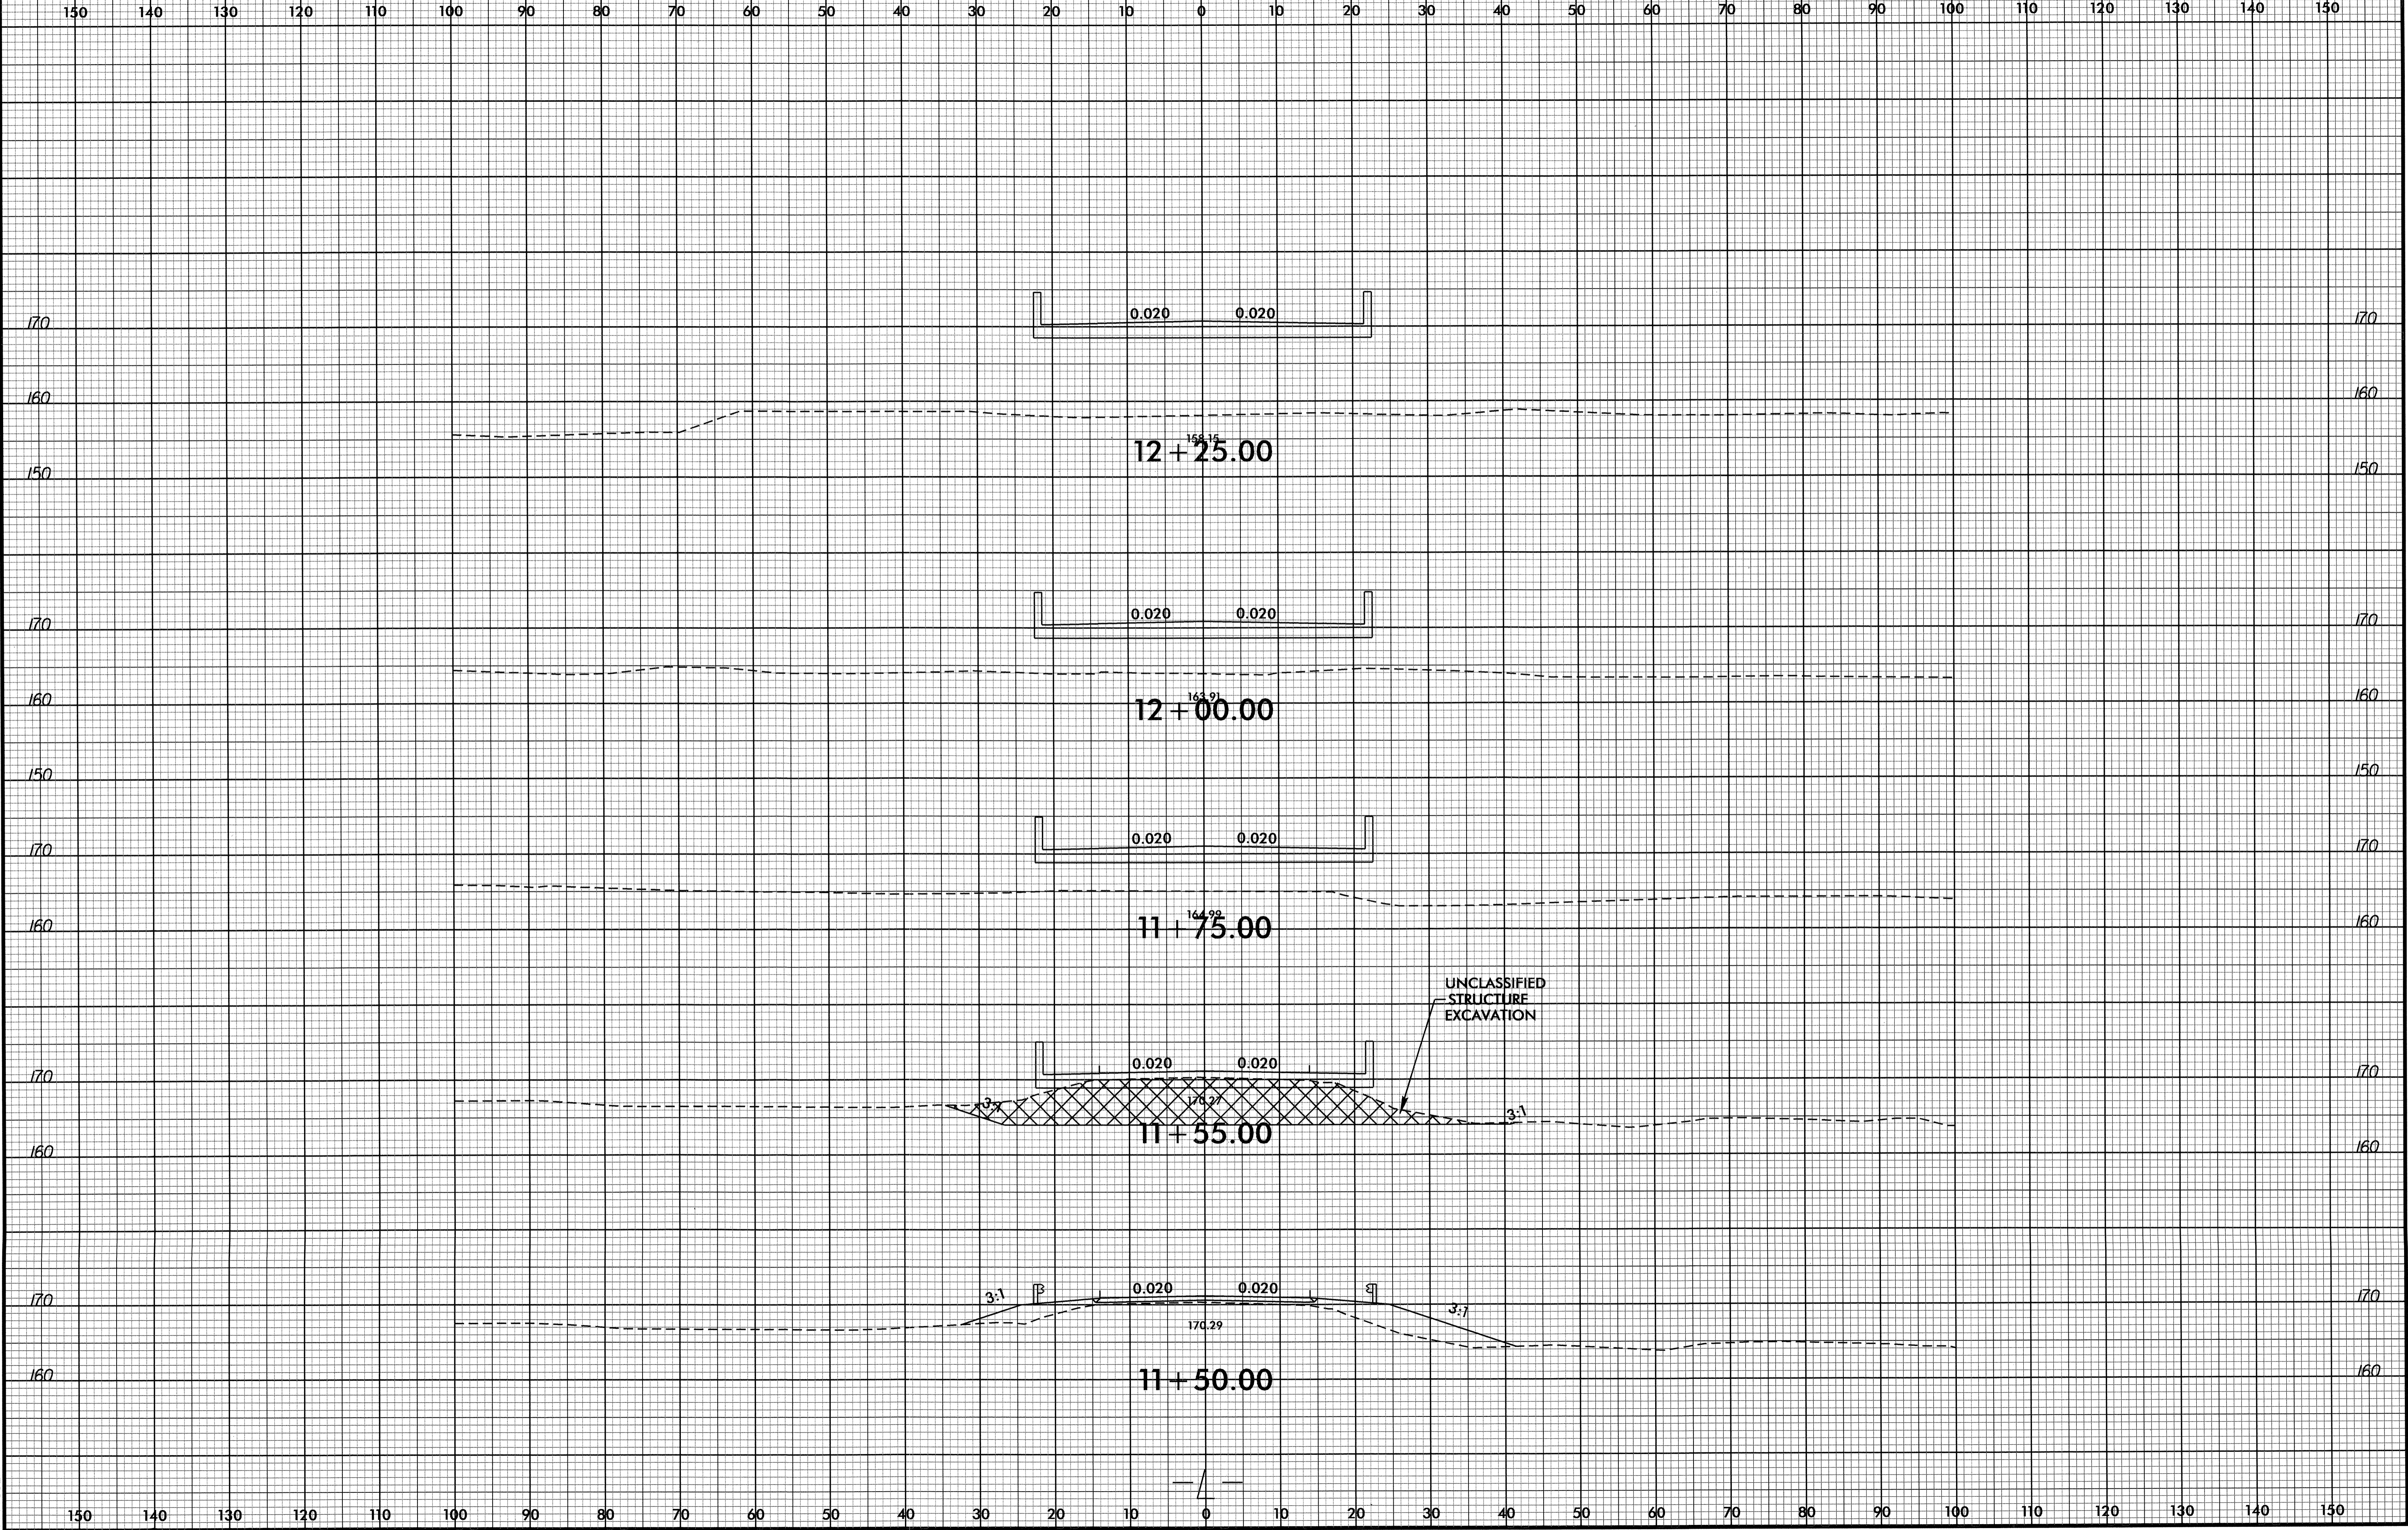


30-OCT-2012 11:58  
 R:\Road\04\XSC\xp1\B4615\_Rdy-yp1.L.dgn  
 \$\$\$USERNAME\$\$\$

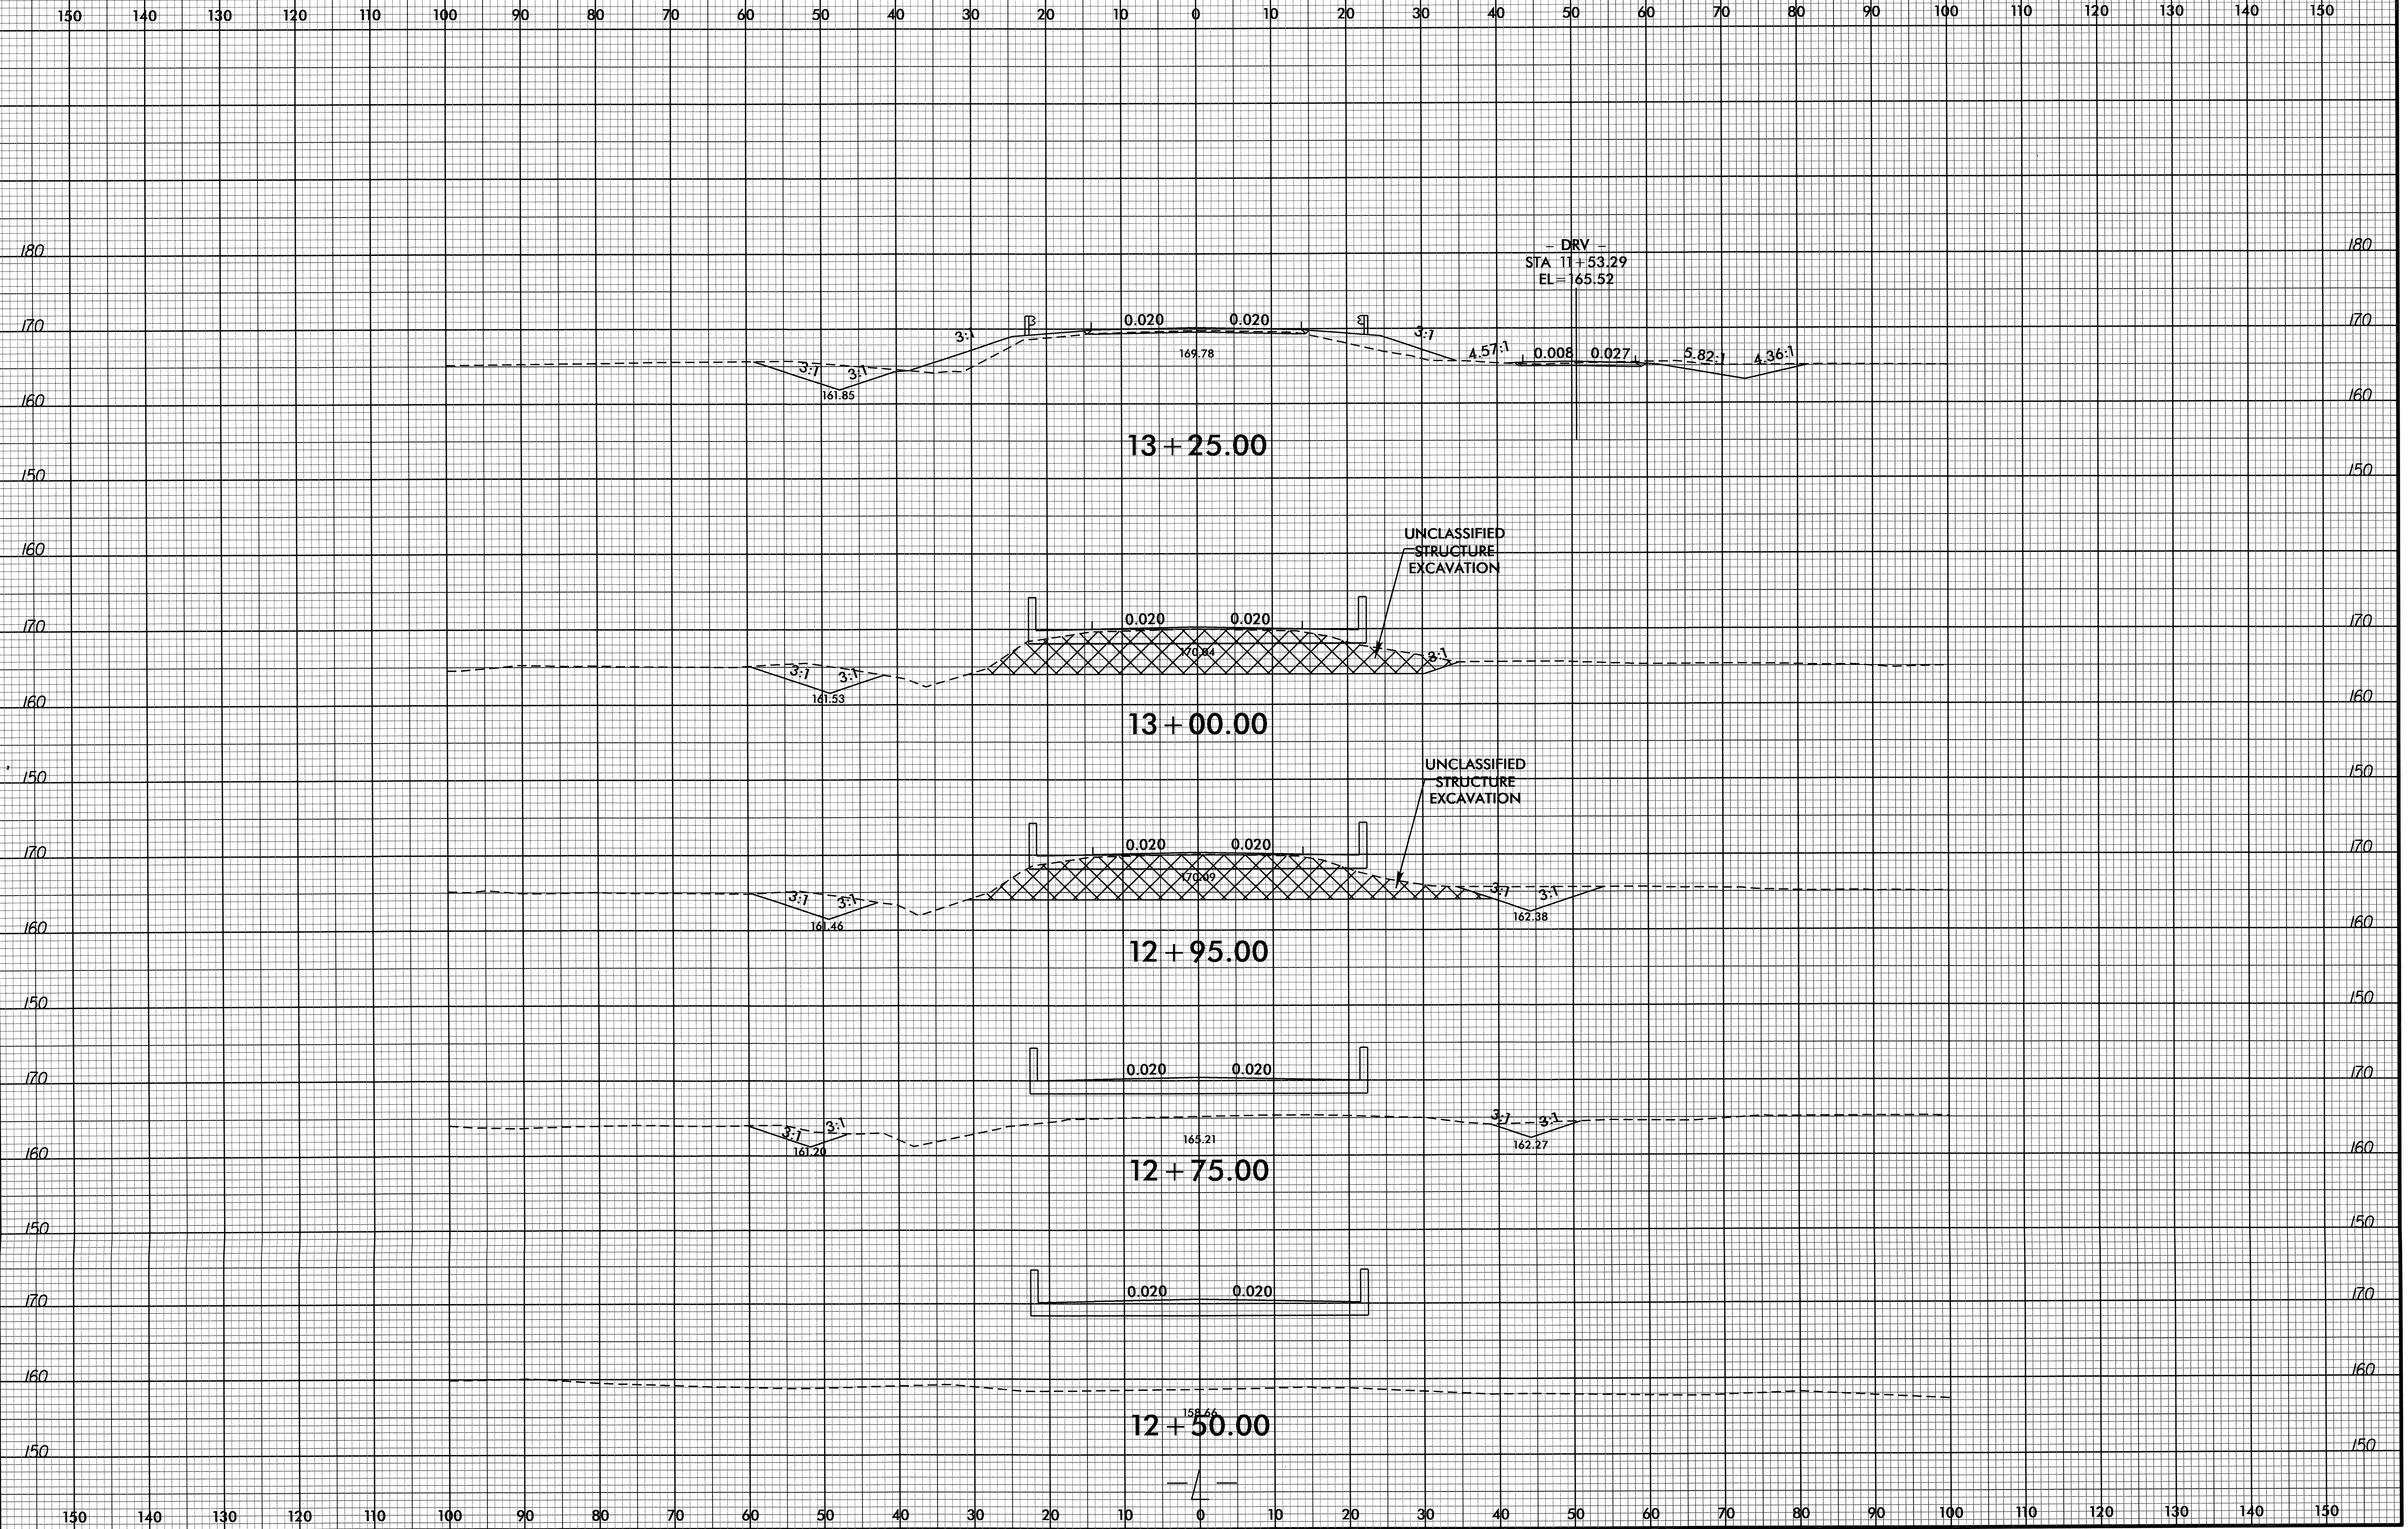

8/23/99



PROJ. REFERENCE NO. B-4615	SHEET NO. X-4
-------------------------------	------------------

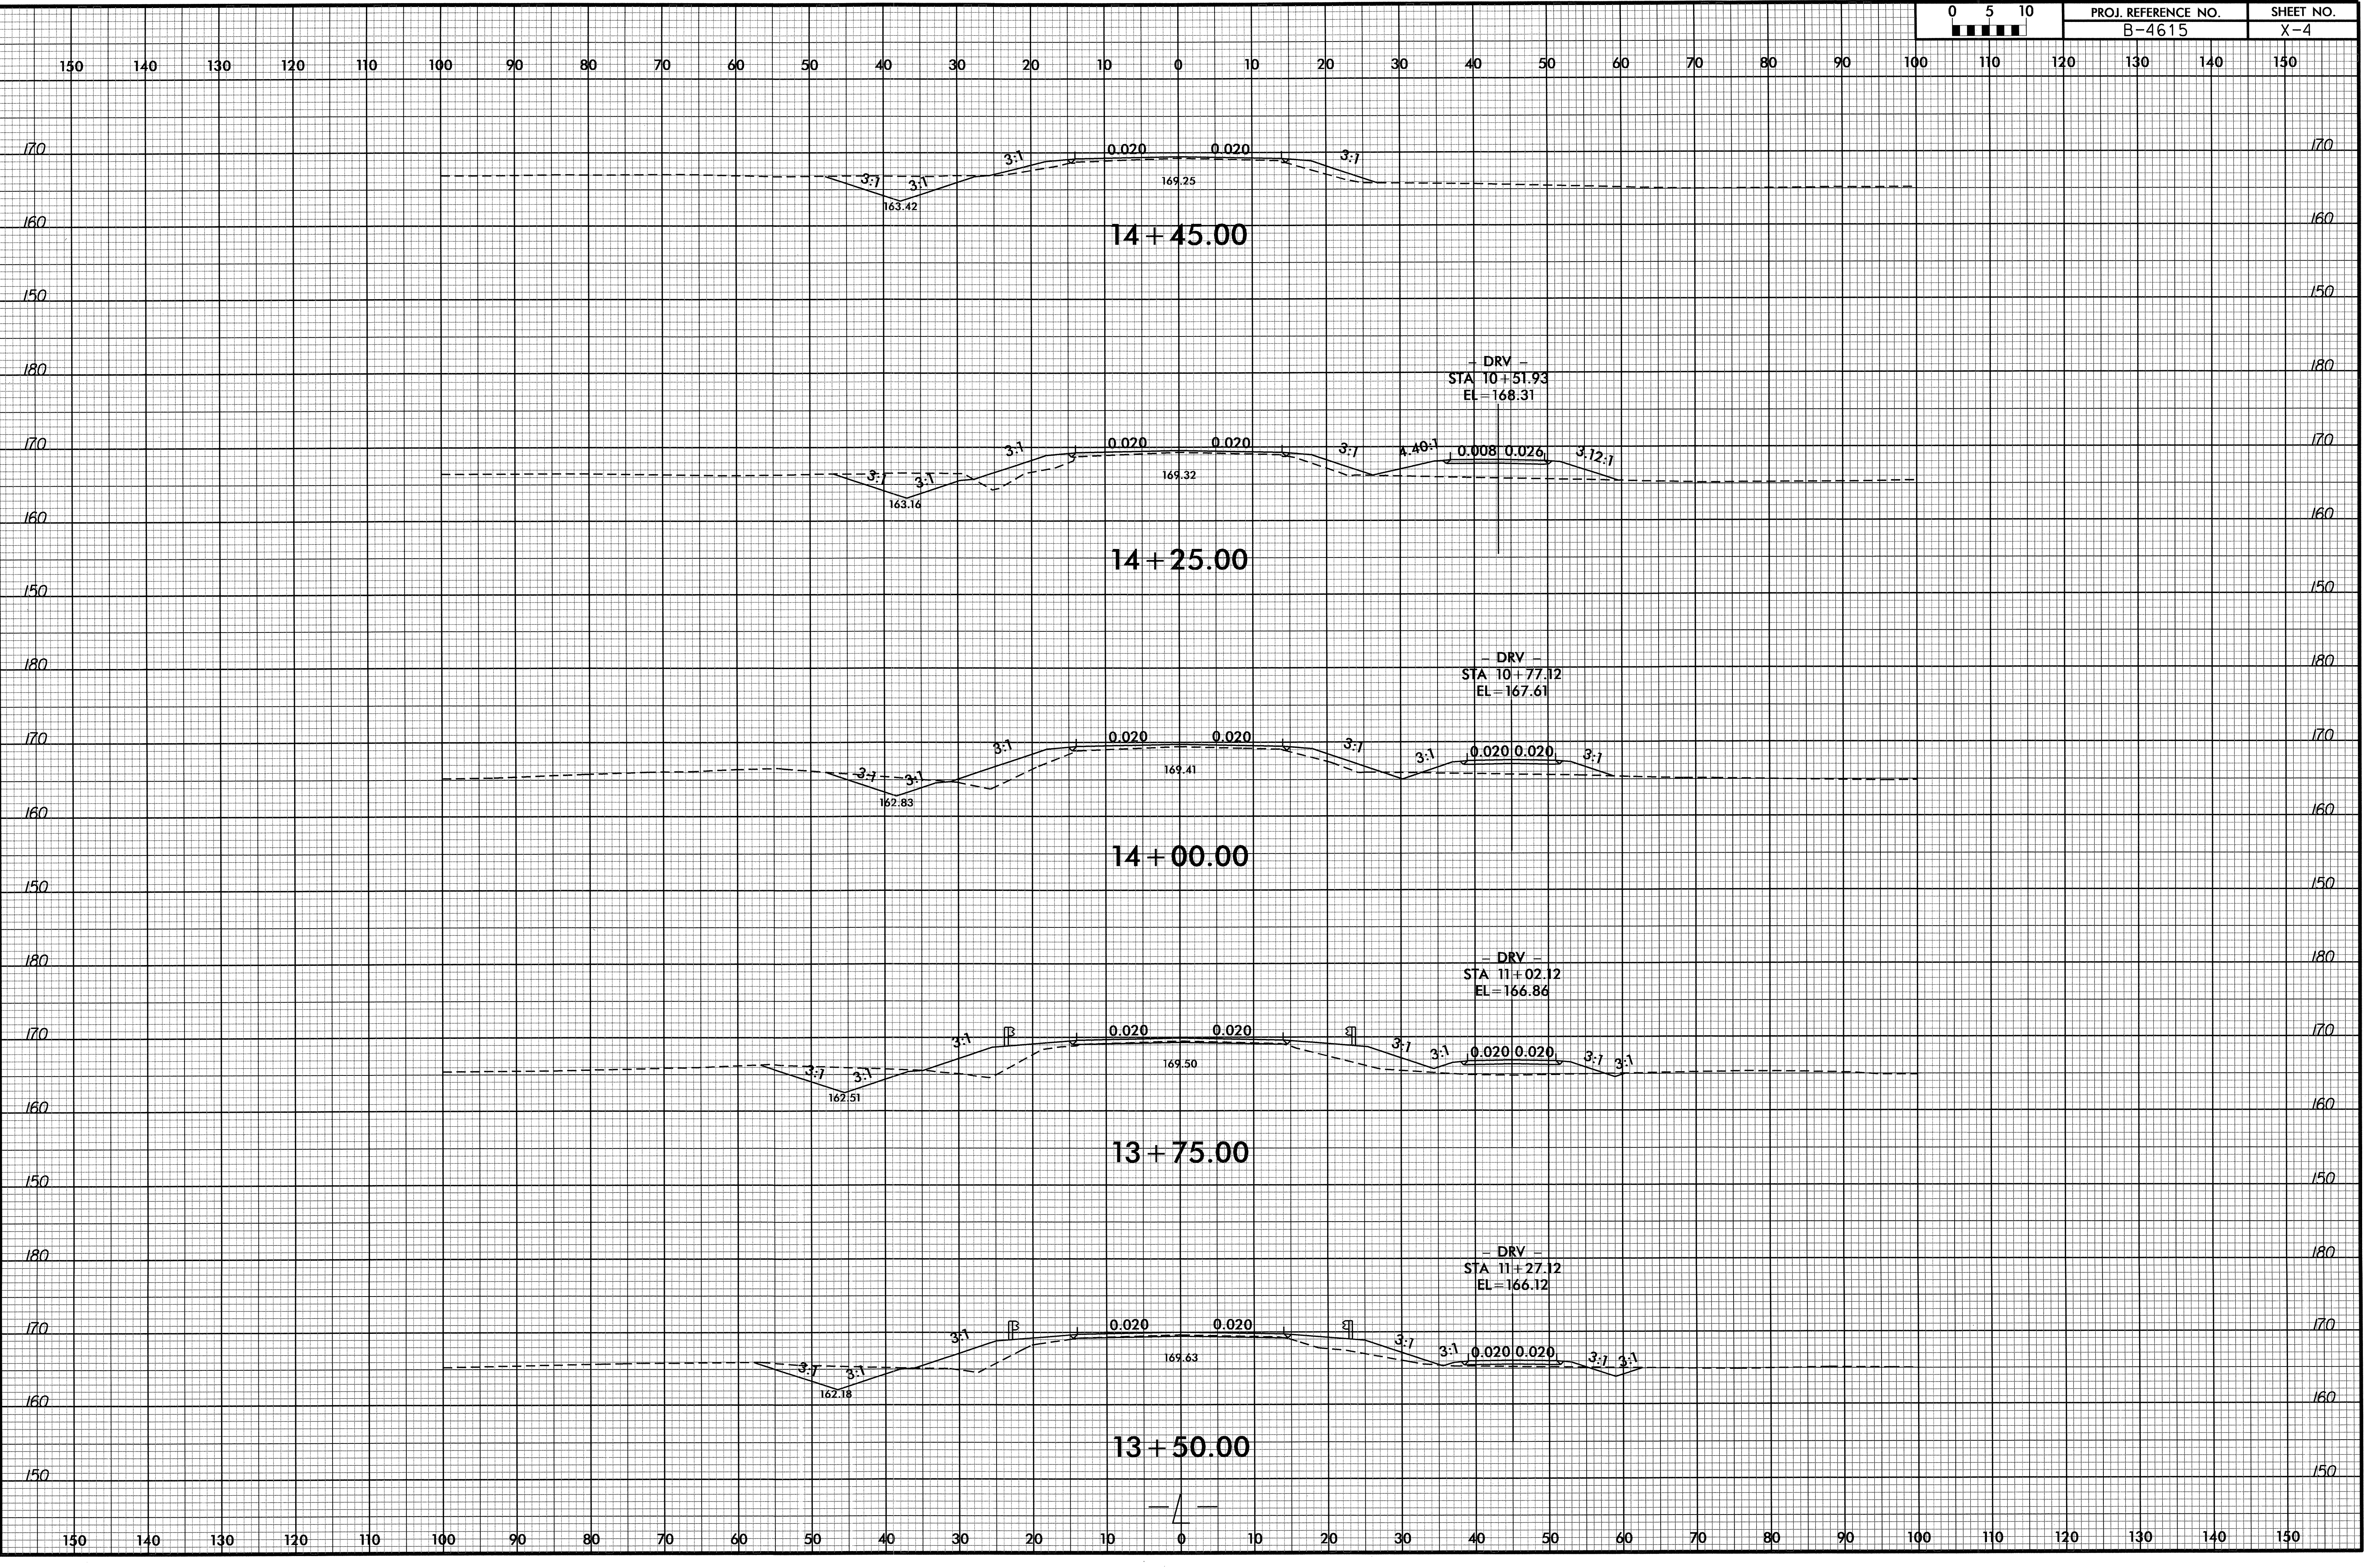

15-NOV-2012 16:42  
F:\Roadway\XCC\p1\B4615\_Rdg\_xp1.L.dgn  
\$\$\$\$\$


8/23/99



PROJ. REFERENCE NO.  
B-4615

SHEET NO.  
X-5

150 140 130 120 110 100 90 80 70 60 50 40 30 20 10 0 10 20 30 40 50 60 70 80 90 100 110 120 130 140 150

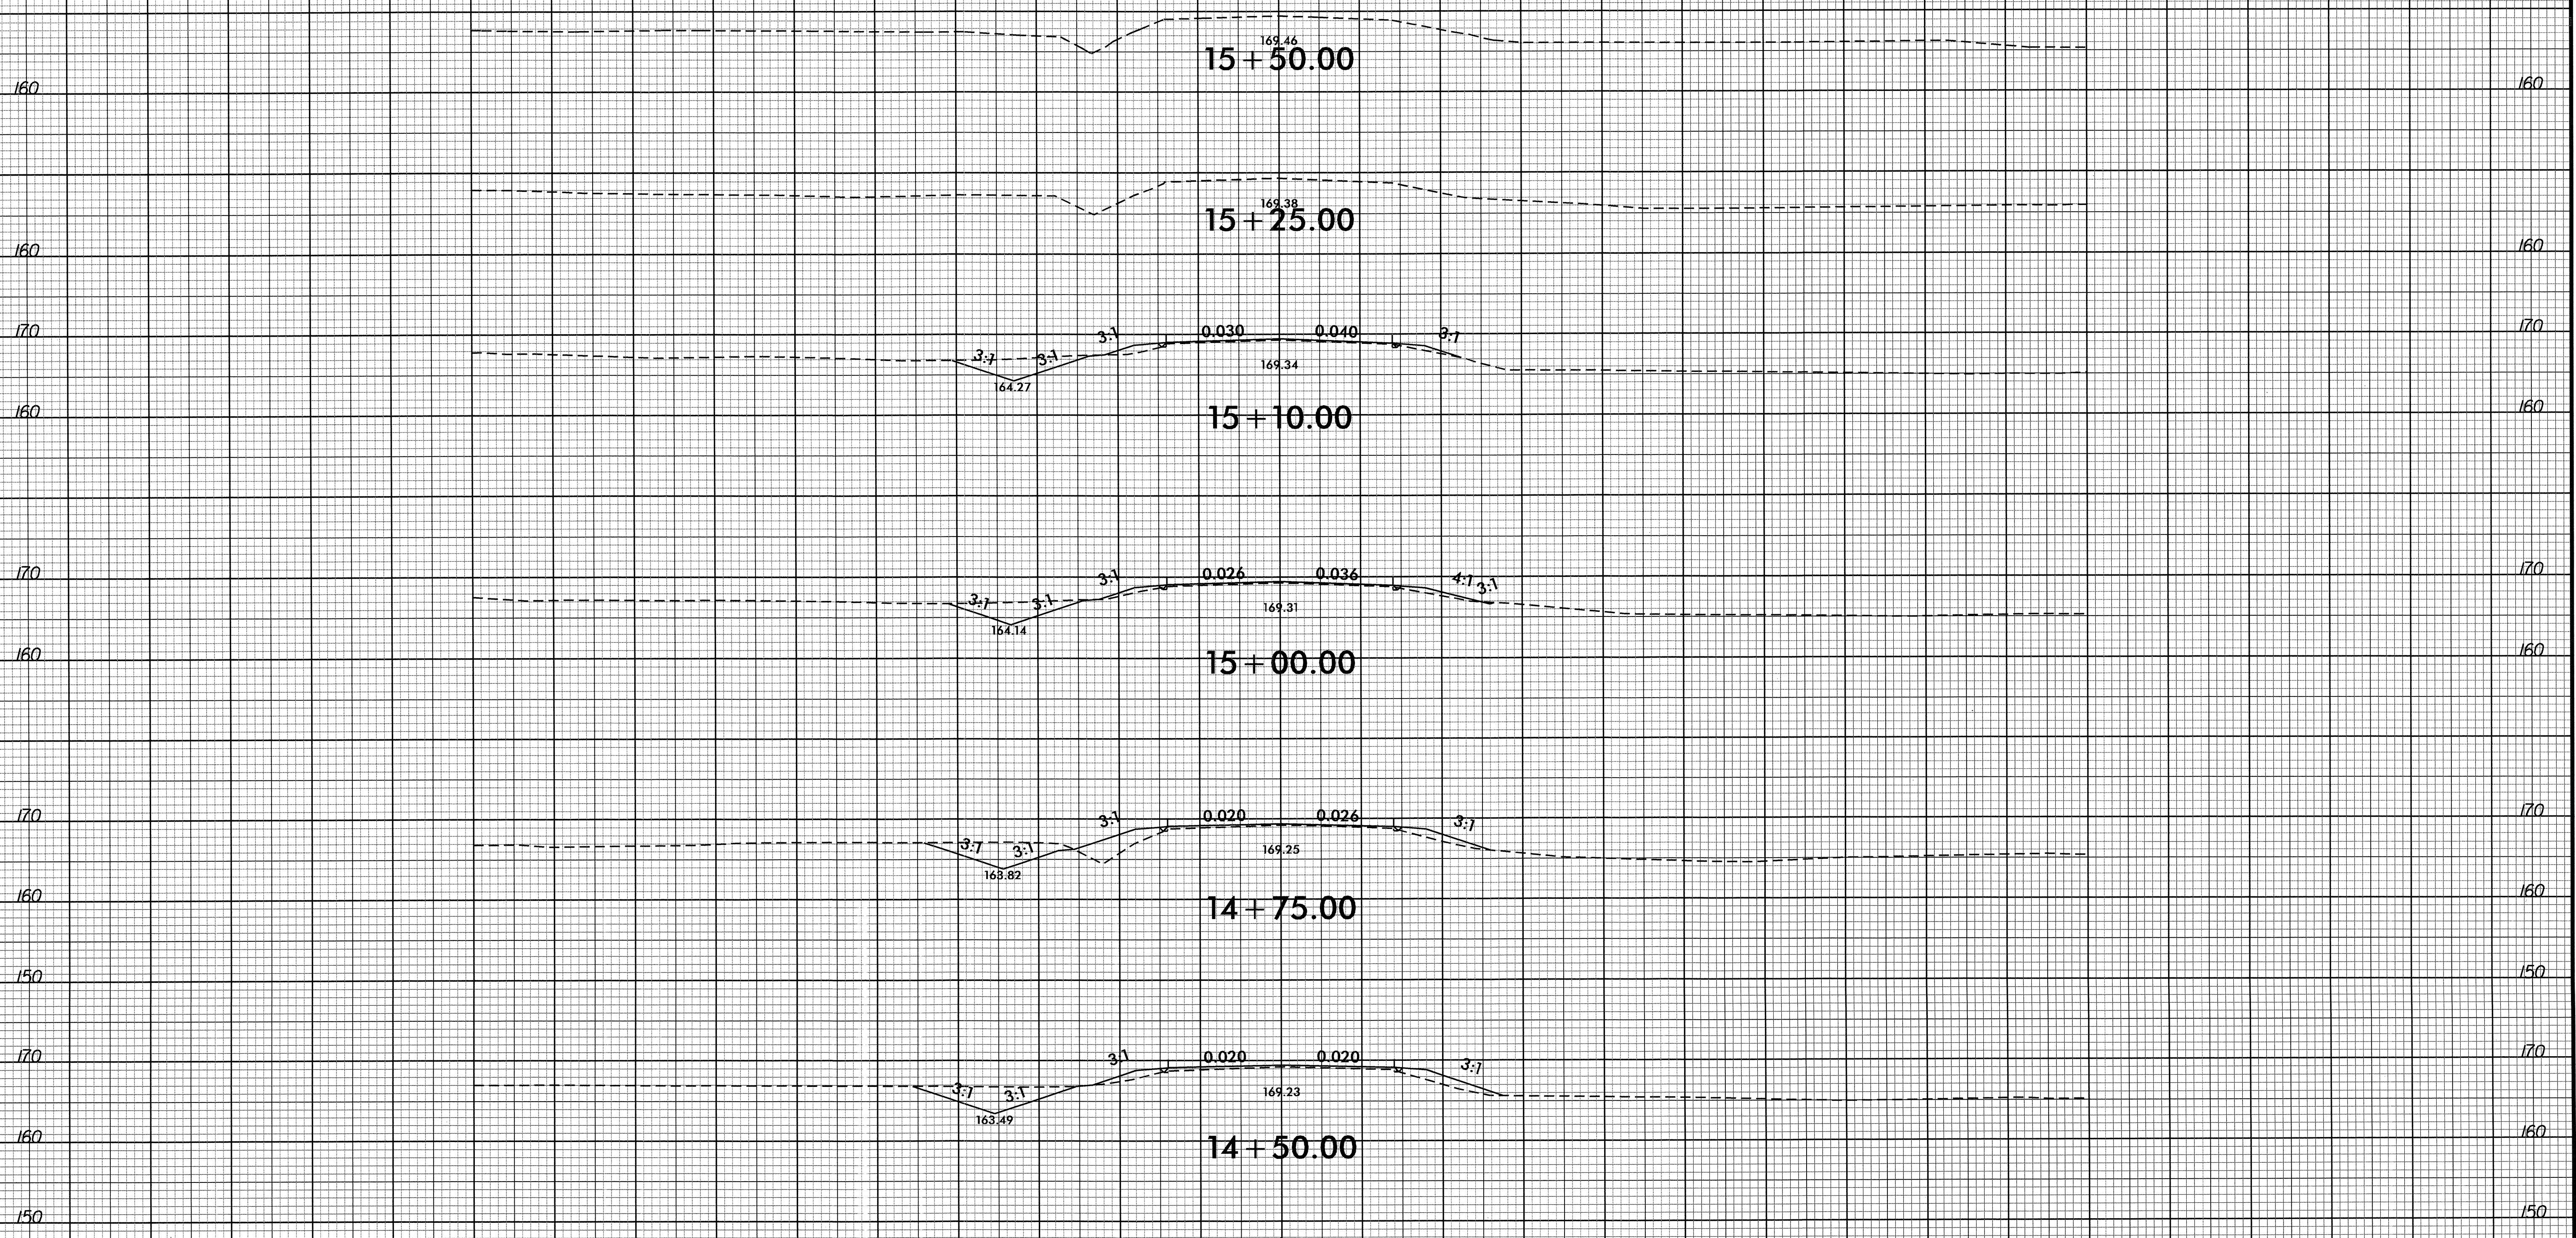

150 140 130 120 110 100 90 80 70 60 50 40 30 20 10 0 10 20 30 40 50 60 70 80 90 100 110 120 130 140 150

15-NOV-2002 15:49  
 P:\Roadway\XSC\Xpl\B4615\_Rdu\_xpl.dgn  
 \$\$\$USERNAME\$\$\$