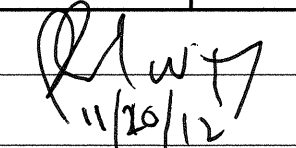



TIP NO. B-4721	SHEET NO. PMP-1
APPROVED: 	
DATE: 11/20/12	
SEAL	
	

**STATE OF NORTH CAROLINA
DEPARTMENT OF TRANSPORTATION**

**PAVEMENT MARKING PLAN
CALDWELL COUNTY**

**LOCATION: REPLACE BRIDGE NO.57 OVER THE
MIDDLE LITTLE RIVER ON SRI732**

T.I.P.: B-4721

CONTRACT:

ROADWAY STANDARD DRAWING

THE FOLLOWING ROADWAY STANDARDS AS APPEAR IN "ROADWAY STANDARD DRAWINGS" - PROJECT SERVICES UNIT - N.C. DEPARTMENT OF TRANSPORTATION - RALEIGH, N.C., DATED JANUARY 2012 ARE APPLICABLE TO THIS PROJECT AND BY REFERENCE HEREBY ARE CONSIDERED A PART OF THESE PLANS:

STD. NO.	TITLE
1205.01	PAVEMENT MARKINGS - LINE TYPES AND OFFSETS
1205.02	PAVEMENT MARKINGS - TWO-LANE AND MULTILANE ROADWAYS
1205.12	PAVEMENT MARKINGS - BRIDGES
1261.01	GUARDRAIL AND BARRIER DELINEATORS - INSTALLATION SPACING
1261.02	GUARDRAIL AND BARRIER DELINEATORS - TYPES AND MOUNTING
1262.01	GUARDRAIL END DELINEATION

GENERAL NOTES

THE FOLLOWING GENERAL NOTES APPLY AT ALL TIMES FOR THE DURATION OF THE CONSTRUCTION PROJECT, EXCEPT WHEN OTHERWISE NOTED IN THE PLAN, OR DIRECTED BY THE ENGINEER.

A) INSTALL PAVEMENT MARKINGS AND PAVEMENT MARKERS ON THE FINAL SURFACE AS FOLLOWS:

ROAD NAME	MARKING	MARKER
MILL POND RD	PAINT	NONE

B) PLACE TWO APPLICATIONS OF PAINT PAVEMENT MARKINGS ON THE FINAL WEARING SURFACE. PLACE THE SECOND APPLICATION OF PAINT UPON SUFFICIENT DRYING TIME OF THE FIRST.

C) TIE PROPOSED PAVEMENT MARKING LINES TO EXISTING PAVEMENT MARKING LINES.

D) REMOVE/REPLACE ANY CONFLICTING/DAMAGED PAVEMENT MARKINGS AND MARKERS.

E) PASSING ZONES WILL BE DETERMINED IN THE FIELD AND MUST BE APPROVED BY THE ENGINEER.

F) REMOVE ALL RESIDUE AND SURFACE LAITANCE BY ACCEPTABLE METHODS ON CONCRETE BRIDGE DECKS PRIOR TO PLACING (PAINT) PAVEMENT MARKING MATERIAL.

INDEX

SHEET NO.	DESCRIPTION
PMP-1	PAVEMENT MARKING PLAN TITLE AND SCHEDULE SHEET
PMP-2	PAVEMENT MARKING PLAN

PAVEMENT MARKING SCHEDULE


FINAL
PAVEMENT MARKINGS
PAINT (4")

SYMBOL	DESCRIPTION
PA	WHITE EDGELINE (2X)
PI	YELLOW DOUBLE CENTER (2X)


PLAN PREPARED BY: N.C.D.O.T. SIGNING AND DELINEATION UNIT

Kelvin Jordan SIGNING & DELINEATION REGIONAL ENGINEER


J.Navarrete SIGNING & DELINEATION PROJECT DESIGN ENGINEER/TECHNICIAN

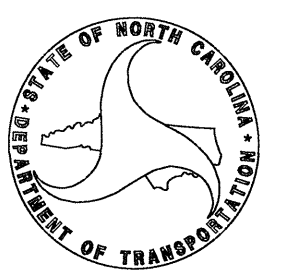

I:\NOV-2012\1457\Projects\B-4721\Traffic\Signing\CADD\Signing_Layout\Plans\B-4721_Sgn_BFMP.dgn
J:\navarrete

TIP NO. B-4721	SHEET NO. PMP-2
APPROVED: <i>[Signature]</i>	
DATE: 1/15/13	
SEAL	
	

-L- STA. 12+50+/-
BEGIN PROJECT B-4721

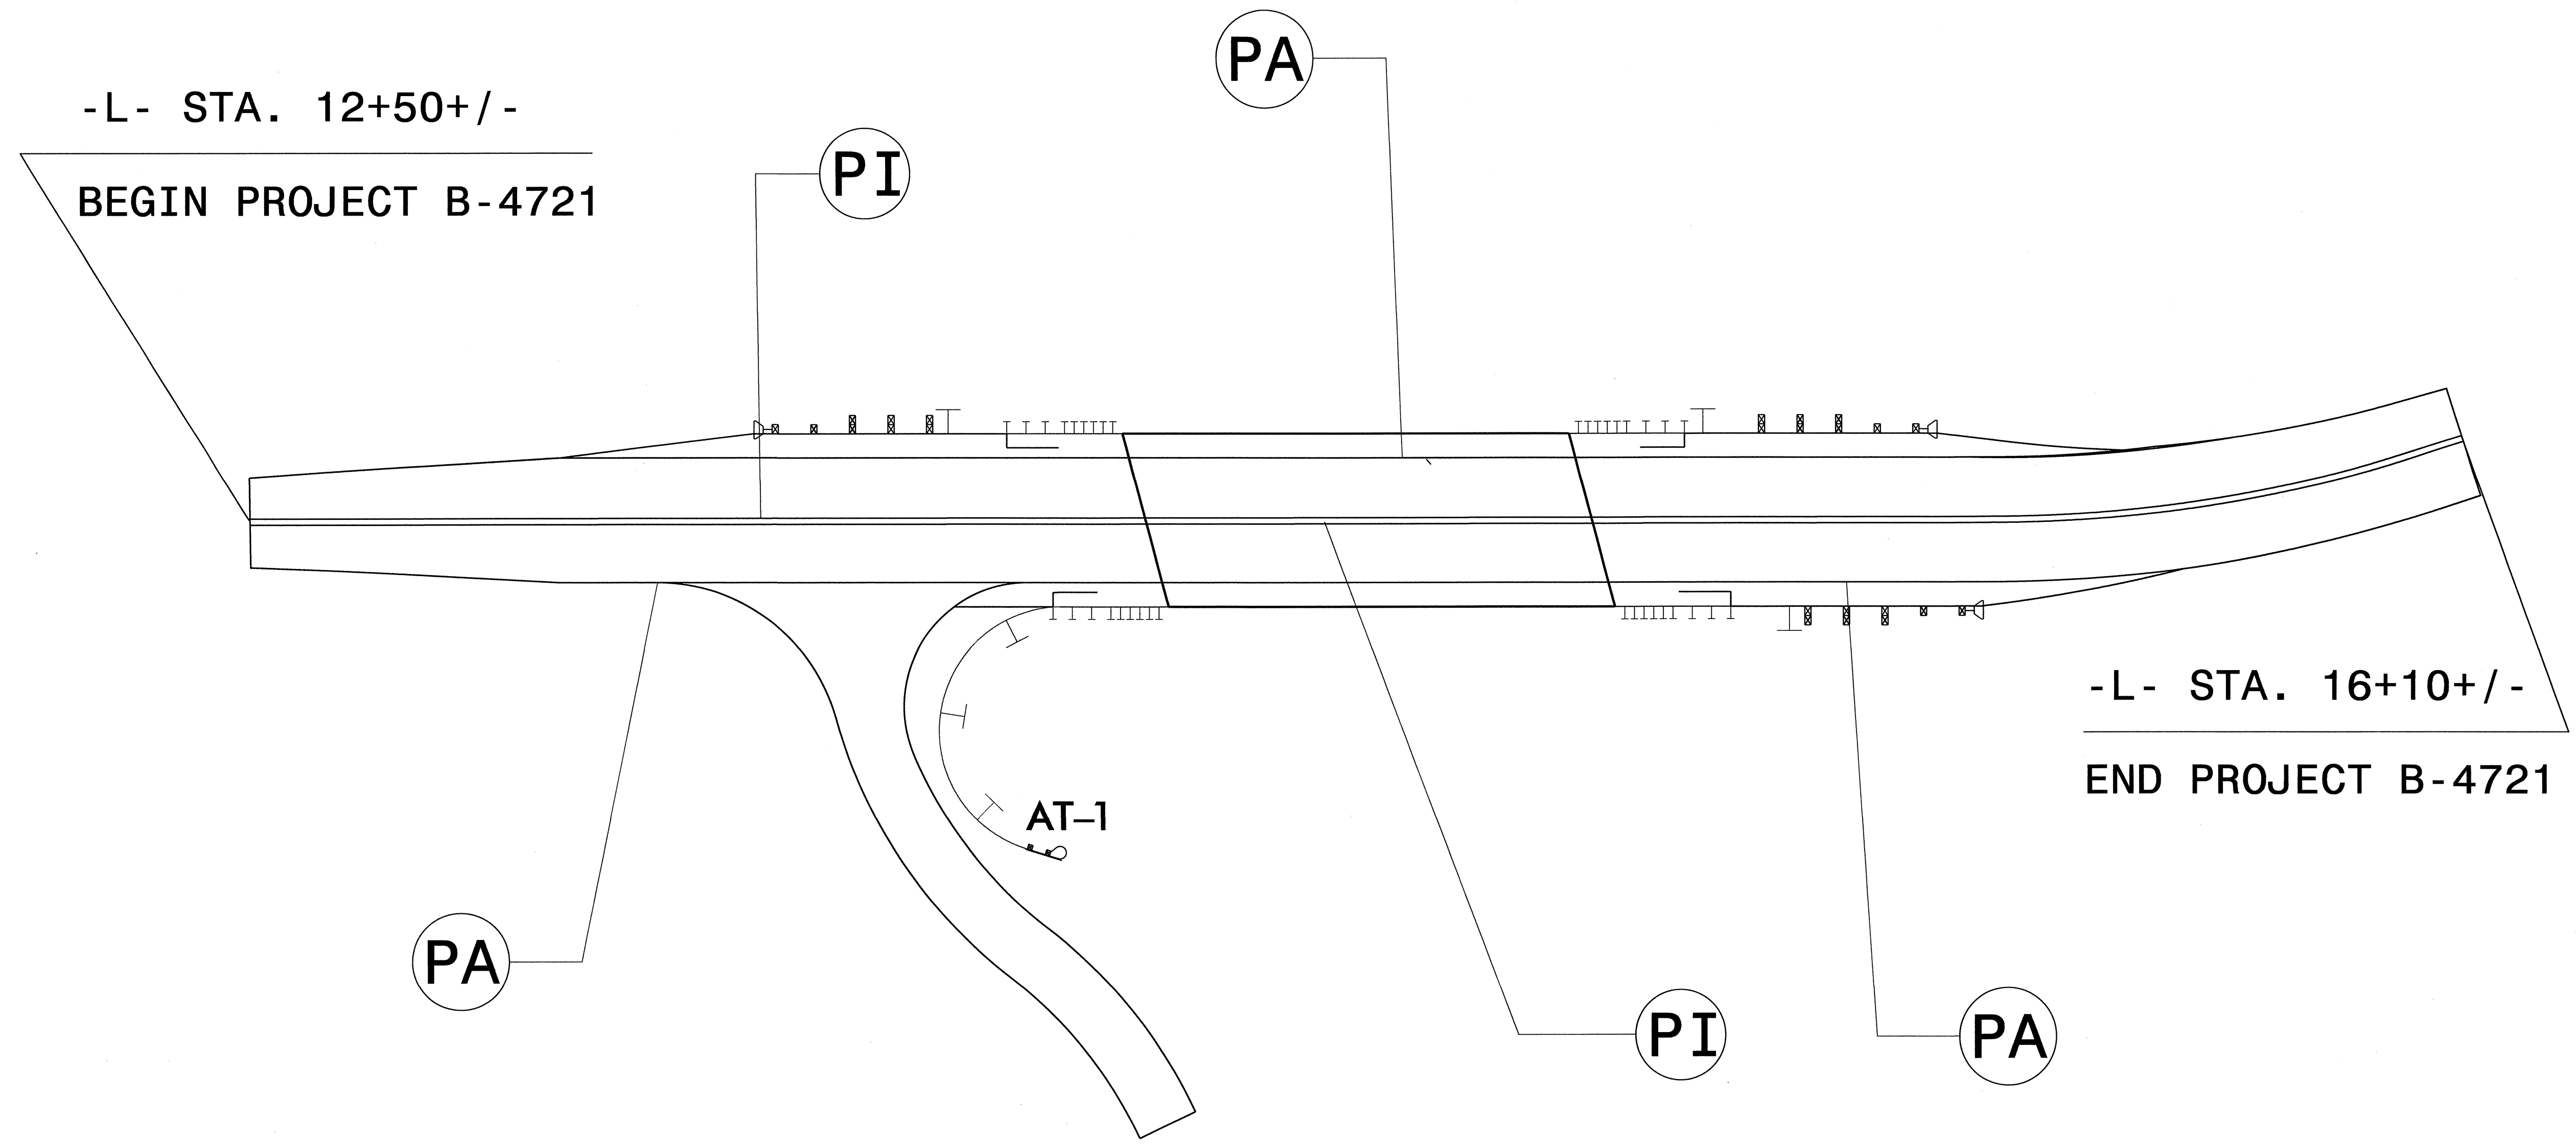

-L- STA. 16+10+/-
END PROJECT B-4721

I:\JAN_2013_1510_B\B4721\Traffic\Signing\CA00\Signing_Layout_Plans\B-4721_Sgn_BPMP.dgn
 BY: jhfr
 PLO: jhfr
 DATE: 1/15/13

PAVEMENT MARKING PLAN