



24-Jul-2012 15:14
C:\Users\jordan\Documents\Projects\B4458\Teffic\Signing\CADD\Quantities & GM Signs\B-4458 0.tues.dgn
jordan\Teffic\Signing\CADD\Quantities & GM Signs\B-4458 0.tues.dgn

CONTRACT: C202950

T.I.P.: B-4458

STATE OF NORTH CAROLINA
DEPARTMENT OF TRANSPORTATION

SIGNING PLAN
CATAWBA COUNTY
LOCATION: BRIDGE No. 95 ON ROCKY FORD RD (SR 2019)
OVER THE SOUTH FORK CATAWBA RIVER

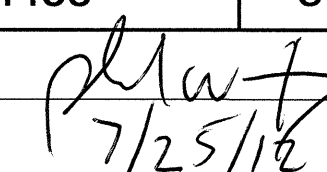TIP NO.	SHEET NO.
B-4458	SIGN-1
APPROVED: 	
DATE: 7/25/12	
SEAL	
	

ROADWAY STANDARD DRAWING

THE FOLLOWING ROADWAY STANDARDS AS APPEAR IN "ROADWAY STANDARD DRAWINGS" - PROJECT SERVICES UNIT - N.C. DEPARTMENT OF TRANSPORTATION - RALEIGH, N.C., DATED JANUARY 2012 ARE APPLICABLE TO THIS PROJECT AND BY REFERENCE HEREBY ARE CONSIDERED A PART OF THESE PLANS:

STD. NO.	TITLE
904.10	ORIENTATION OF GROUND MOUNTED SIGNS
904.50	MOUNTING OF TYPE 'D', 'E' AND 'F' SIGNS ON 'U' CHANNEL POSTS

GENERAL NOTES

- . SIGNS FURNISHED BY STATE
- . ALL TYPE 'D' SIGNS SHALL BE MOUNTED ON TWO U-CHANNEL POSTS UNLESS OTHERWISE INDICATED ON THE PLANS.
- . IF REMOVAL OR RELOCATION OF SIGNS ON PRIVATE STREET (NON-STATE MAINTAINED) IS REQUIRED DUE TO CONSTRUCTION, THE CONTRACTOR SHALL INFORM THE ENGINEER. THE WORK WILL BE COMPLETED BY OTHERS.
- . WHEN NOT STATIONED OR DIMENSIONED ON PLANS, ALL 'E' AND 'F' SIGNS SHALL BE FIELD LOCATED BY THE ENGINEER
- . ALL EXISTING SIGNS ON "U" CHANNEL POST WITHIN THE PROJECT LIMITS SHALL BE REMOVED AND DISPOSED OF UNLESS OTHERWISE NOTED ON PLANS.
- . WHEN EXISTING SIGNS ARE REMOVED AND INSTALLED ON NEW SUPPORTS, THE RE-ERECTION SHALL IMMEDIATELY FOLLOW THE REMOVAL.
- . THE BACKGROUND FOR TYPE E & F SIGNS SHALL BE TYPE C REFLECTIVE SHEETING.
- . SEE ROADWAY PLANS FOR GUARD/GUIDE RAIL DETAILS.

SUMMARY OF QUANTITIES


ITEM NO.		ITEM DESCRIPTION	QUANTITY	UNIT
DESC. NO.	SECT. NO.			
4072000000	903	SUPPORTS, 3 LB STEEL U-CHANNEL	14	L.F.
4102000000	904	SIGN ERECTION, TYPE E	1	EA.
4192000000	907	DISPOSAL OF SUPPORT, U-CHANNEL	16	EA.

INDEX


SHEET NO.	DESCRIPTION
SIGN-1	TITLE SHEET
SIGN-2	E SHEET
SIGN-3	SIGNING PLAN SHEETS

PLAN PREPARED BY: N.C.D.O.T. SIGNING AND DELINEATION UNIT

K. L. JORDAN SIGNING & DELINEATION REGIONAL ENGINEER
J. G. MARTINEZ SIGNING & DELINEATION PROJECT DESIGN ENGINEER

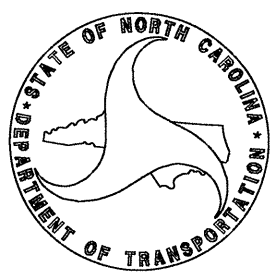

401 QUANTITY REQ'D 1

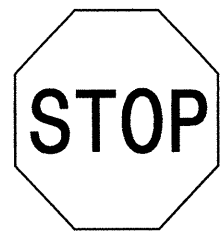


30 X 30
R1-1


ONE "U" POST PER SIGN


TIP NO. B-4458 SHEET NO. SIGN-2

APPROVED: [Signature] DATE: 7/25/12

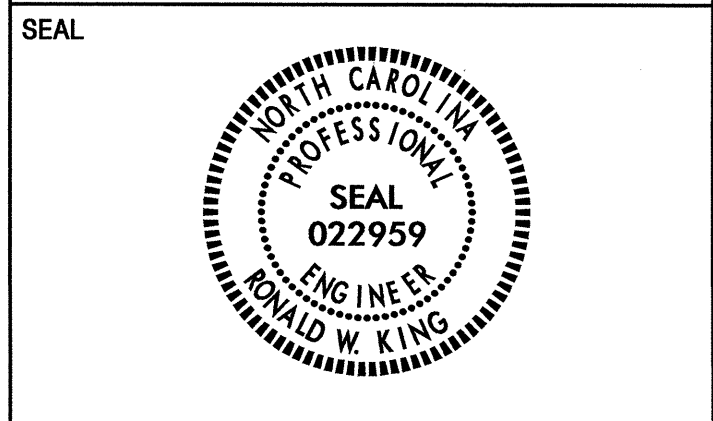

TYPE "E" SIGNS

TIP NO. B-4458	SHEET NO. SIGN-3
APPROVED: <i>Plw7</i>	
DATE: 7/25/12	
SEAL	
	

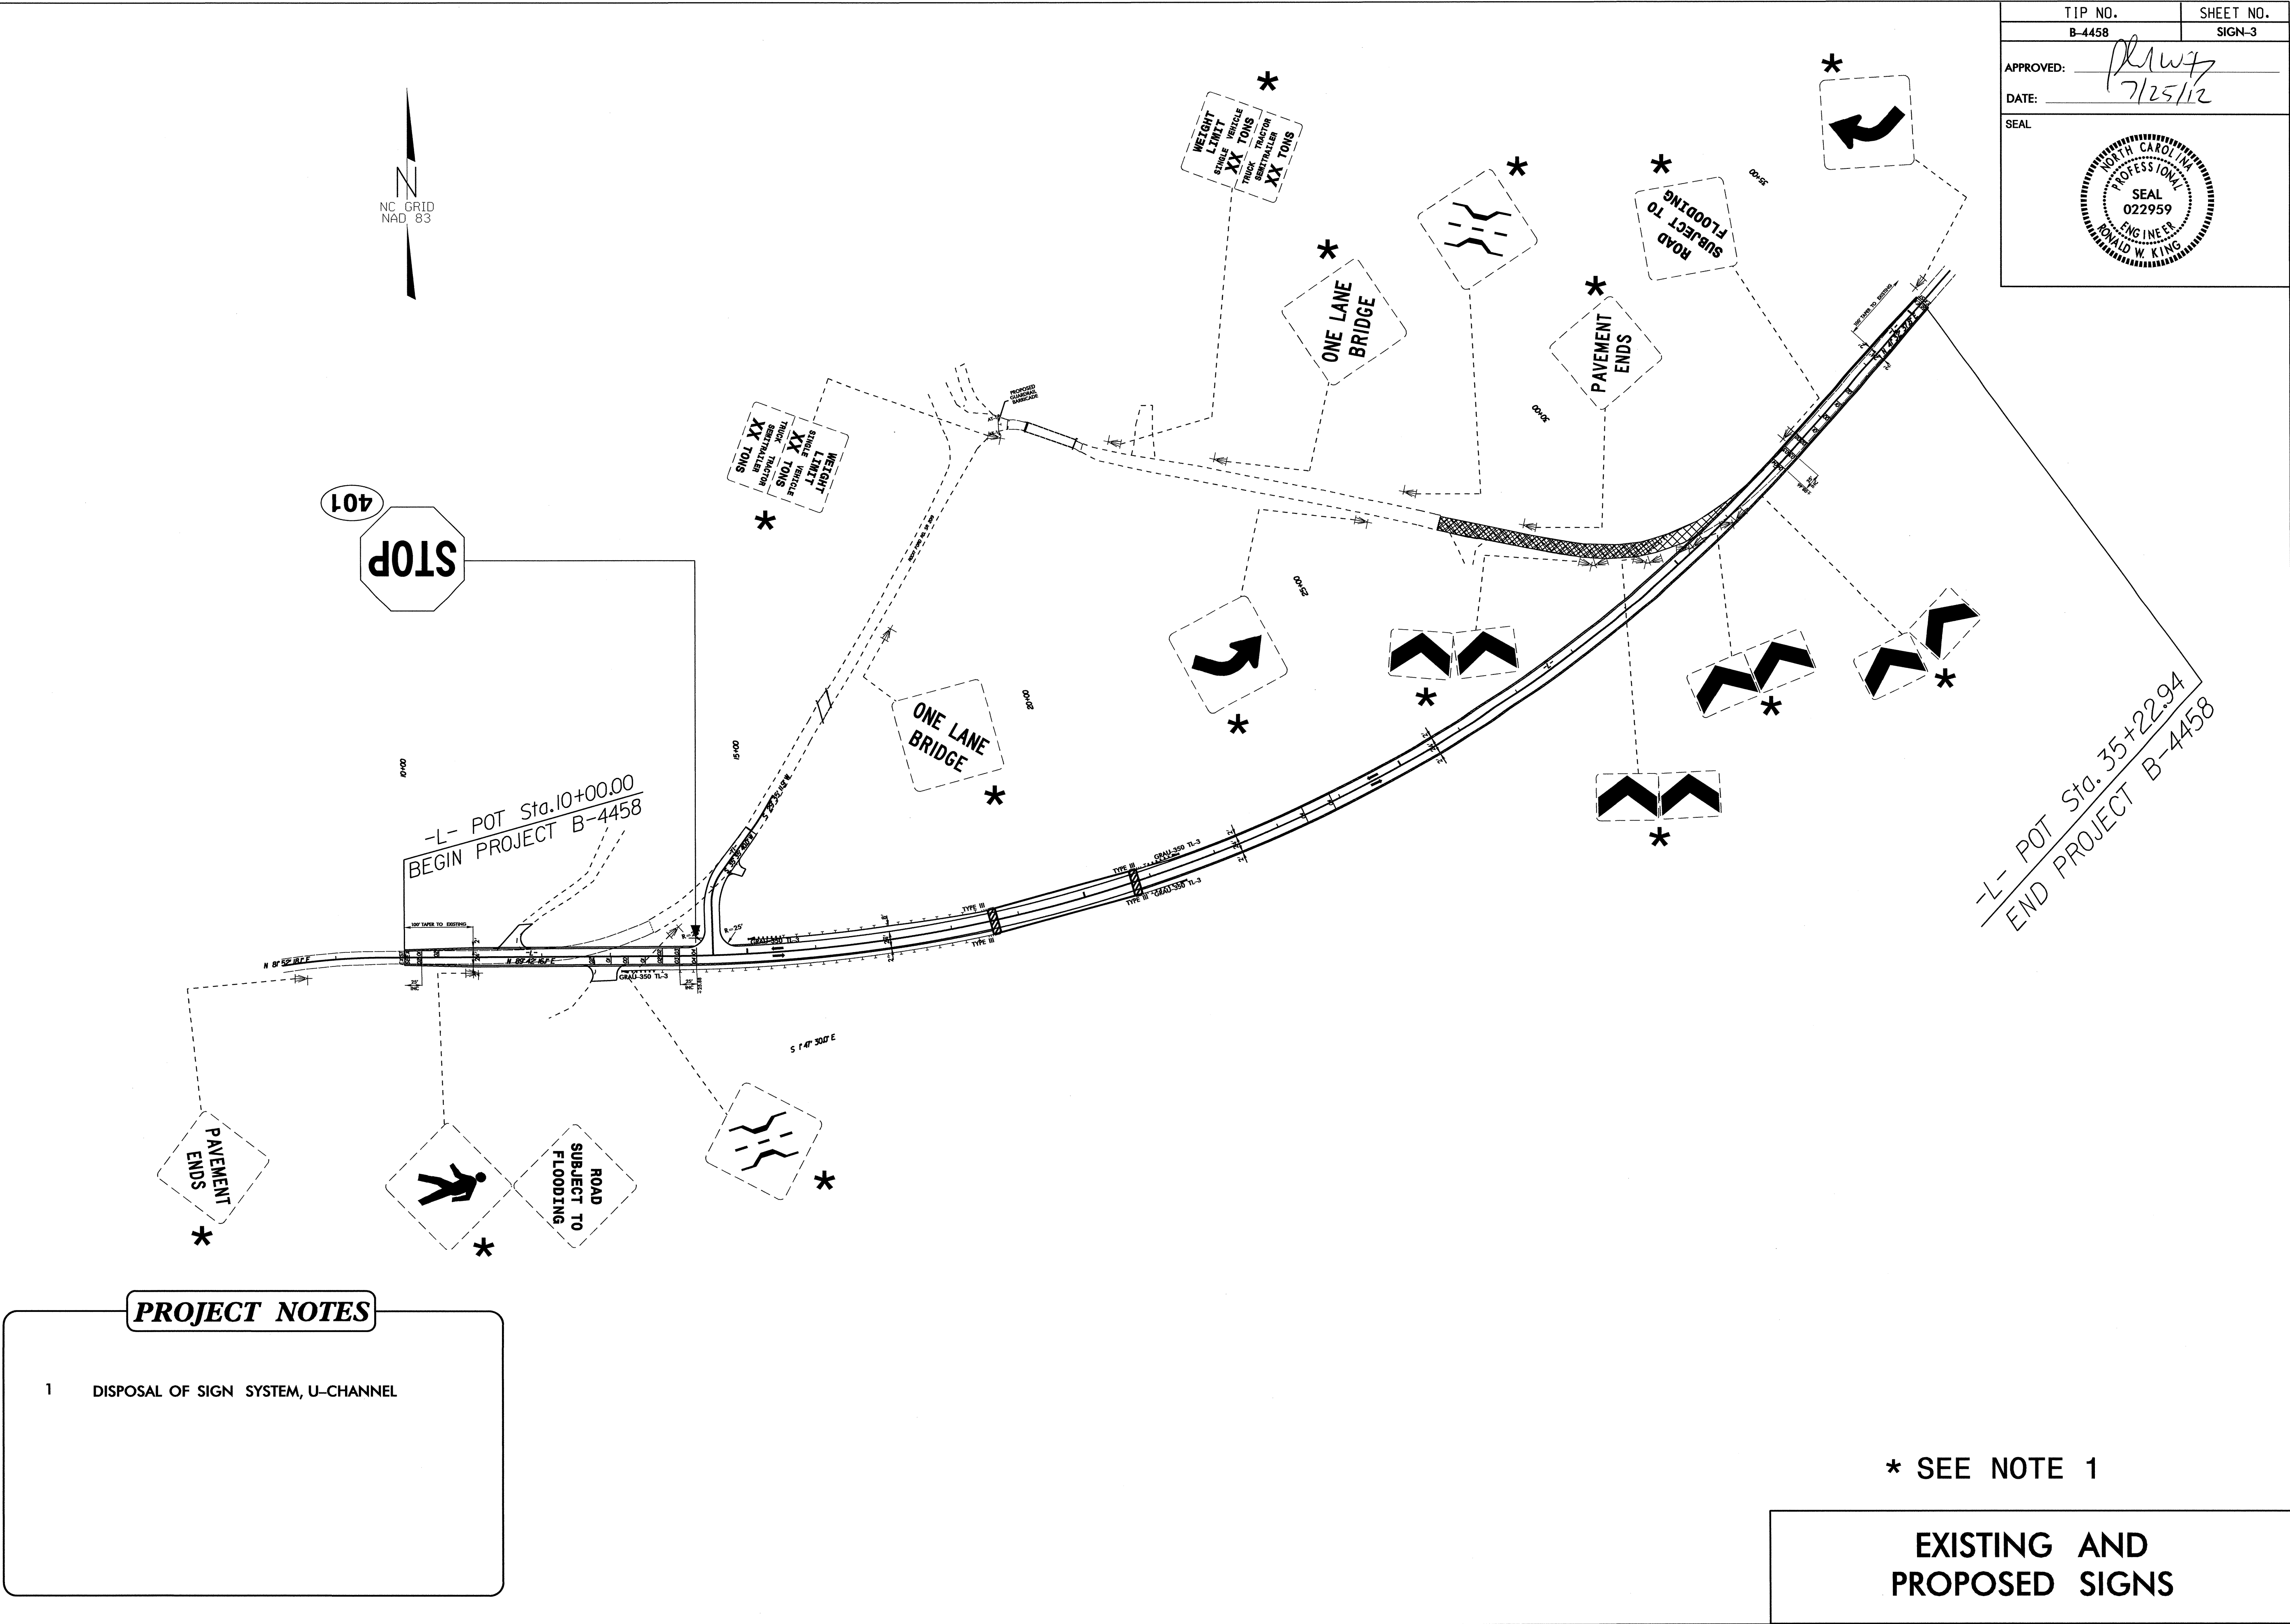

24-Jul-2012 15:14
B:\B4458\Traffic\Signing\Layout Plans\B-4458_Sgn_Existing.dgn
Project: B-4458
Signatures: AT 12247795