


**STATE OF NORTH CAROLINA
DEPARTMENT OF TRANSPORTATION**

**PAVEMENT MARKING PLAN
MADISON COUNTY**

LOCATION: BRIDGE 246 OVER LAUREL CREEK ON SR 1503

PROJECT NO. 17BP.13.R.105	SHEET NO. PMP-1
APPROVED: <i>[Signature]</i>	
DATE: 11/20/12	
SEAL	
	

ROADWAY STANDARD DRAWING

THE FOLLOWING ROADWAY STANDARDS AS APPEAR IN "ROADWAY STANDARD DRAWINGS" - PROJECT SERVICES UNIT - N.C. DEPARTMENT OF TRANSPORTATION - RALEIGH, N.C., DATED JANUARY 2012 ARE APPLICABLE TO THIS PROJECT AND BY REFERENCE HEREBY ARE CONSIDERED A PART OF THESE PLANS:

STD. NO.	TITLE
1205.01	PAVEMENT MARKINGS - LINE TYPES AND OFFSETS
1205.12	PAVEMENT MARKINGS - BRIDGES
1261.01	GUARDRAIL AND BARRIER DELINEATORS - INSTALLATION SPACING
1261.02	GUARDRAIL AND BARRIER DELINEATORS - TYPES AND MOUNTING
1262.01	GUARDRAIL END DELINEATION

GENERAL NOTES

THE FOLLOWING GENERAL NOTES APPLY AT ALL TIMES FOR THE DURATION OF THE CONSTRUCTION PROJECT, EXCEPT WHEN OTHERWISE NOTED IN THE PLAN, OR DIRECTED BY THE ENGINEER.

A) INSTALL PAVEMENT MARKINGS AND PAVEMENT MARKERS ON THE FINAL SURFACE AS FOLLOWS:

ROAD NAME	MARKING	MARKER
SR 1503 UPPER LAUREL RD	PAINT	NONE


- B) PLACE TWO APPLICATIONS OF PAINT PAVEMENT MARKINGS ON THE FINAL WEARING SURFACE. PLACE THE SECOND APPLICATION OF PAINT UPON SUFFICIENT DRYING TIME OF THE FIRST.
- C) TIE PROPOSED PAVEMENT MARKING LINES TO EXISTING PAVEMENT MARKING LINES.
- D) REMOVE/REPLACE ANY CONFLICTING/DAMAGED PAVEMENT MARKINGS AND MARKERS.
- E) PASSING ZONES WILL BE DETERMINED IN THE FIELD AND MUST BE APPROVED BY THE ENGINEER.

PAVEMENT MARKING SCHEDULE

SYMBOL	DESCRIPTION	FINAL PAVEMENT MARKINGS
PA	WHITE EDGELINE	PAINT (4")
PI	YELLOW DOUBLE CENTER	

PLAN PREPARED BY: N.C.D.O.T. SIGNING AND DELINEATION UNIT

K. JORDAN SIGNING & DELINEATION REGIONAL ENGINEER
M. TRACEY SIGNING & DELINEATION PROJECT DESIGN ENGINEER/TECHNICIAN

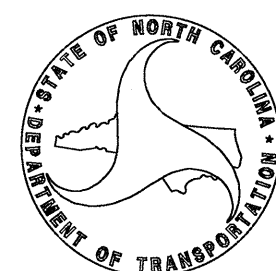


INDEX

SHEET NO.	DESCRIPTION
PMP-1	PAVEMENT MARKING PLAN TITLE AND SCHEDULE SHEET
PMP-2	PAVEMENT MARKING PLANS

PROJECT NO: 17BP.13.R.105

PROJECT NO.	SHEET NO.
17BP.13.R.105	PMP-2
APPROVED: <i>[Signature]</i>	
DATE: 11/20/12	
SEAL	

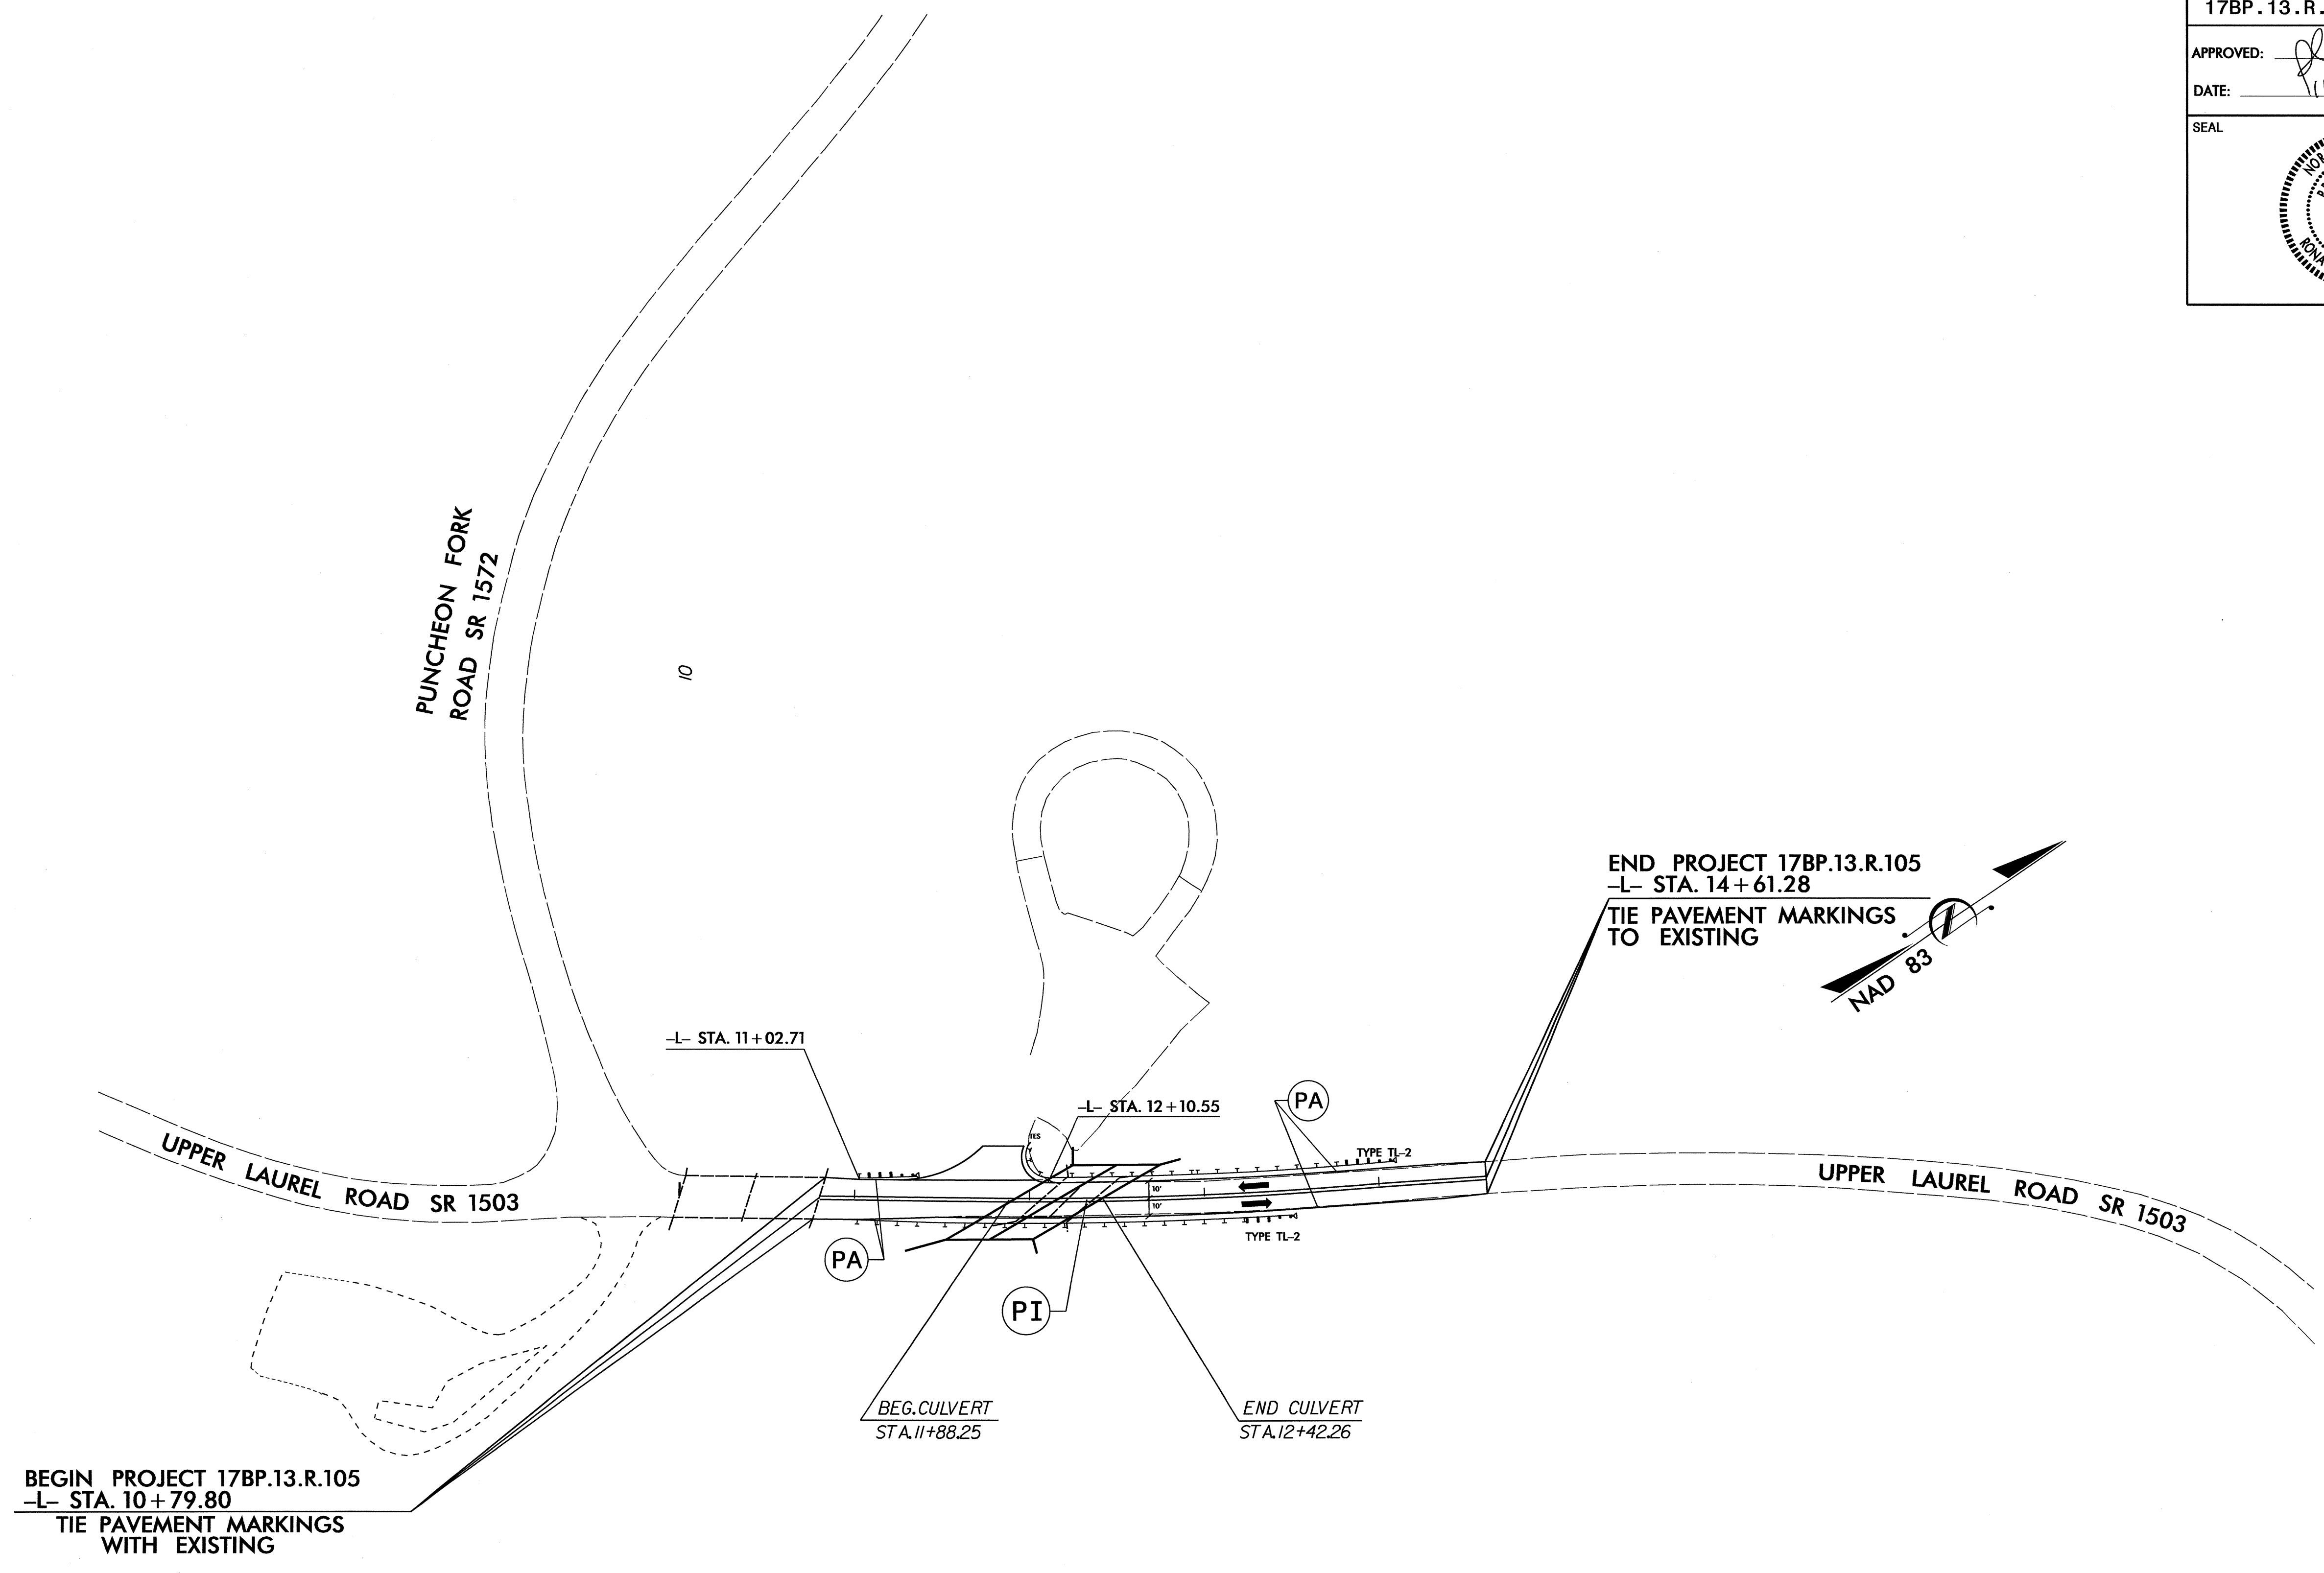

20-NOV-2012 09:08
 F:\TIPer\Projects\17BP.13.R.105\Traffic\Signing\CADD\17BP.13.R.105.PMP-2.dgn
 mtr:acey A 1224743

SYMBOL AND PAVEMENT MARKING LEGEND	
PAINT:	
(PA)	WHITE EDGELINE (4")
(PI)	YELLOW DOUBLE CENTER (4")

PAVEMENT MARKING DETAIL