

**STATE OF NORTH CAROLINA  
DIVISION OF HIGHWAYS**

<small>PROJ. REFERENCE NO.</small>	<small>SHEET NO.</small>
B-4965	X-1A

Approximate quantities only. Fine grading, clearing and grubbing, and removal of existing pavement will be paid for at the lump sum price for "Grading".

### CROSS-SECTION SUMMARY

NOTE: EMBANKMENT COLUMN DOES NOT INCLUDE BACKFILL FOR UNDERCUT

Station	Uncl. Exc.	Embt
L	(cu. yd.)	(cu. yd.)
16+60.00	0	0
17+00.00	204	37
17+50.00	531	62
18+00.00	581	54
18+50.00	522	57
19+00.00	395	54
19+50.00	269	65
20+00.00	138	61
20+01.77	3	2


Station	Uncl. Exc.	Embt
L	(cu. yd.)	(cu. yd.)
21+39.23	0	0
21+50.00	0	4
22+00.00	11	23
22+50.00	12	31
23+00.00	7	29
23+50.00	22	18
24+00.00	35	11
24+50.00	33	10
24+90.00	13	7


Station	Uncl. Exc.	Embt
Y	(cu. yd.)	(cu. yd.)
10+11.00	0	0
10+30.00	192	0
10+50.00	212	0
11+00.00	372	1
11+50.00	121	19
12+00.00	47	26
12+50.00	47	8
12+83.60	12	0



8/23/99

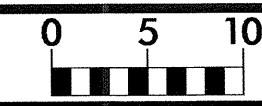

PROJ. REFERENCE NO. B-4965	SHEET NO. X-1
-------------------------------	------------------

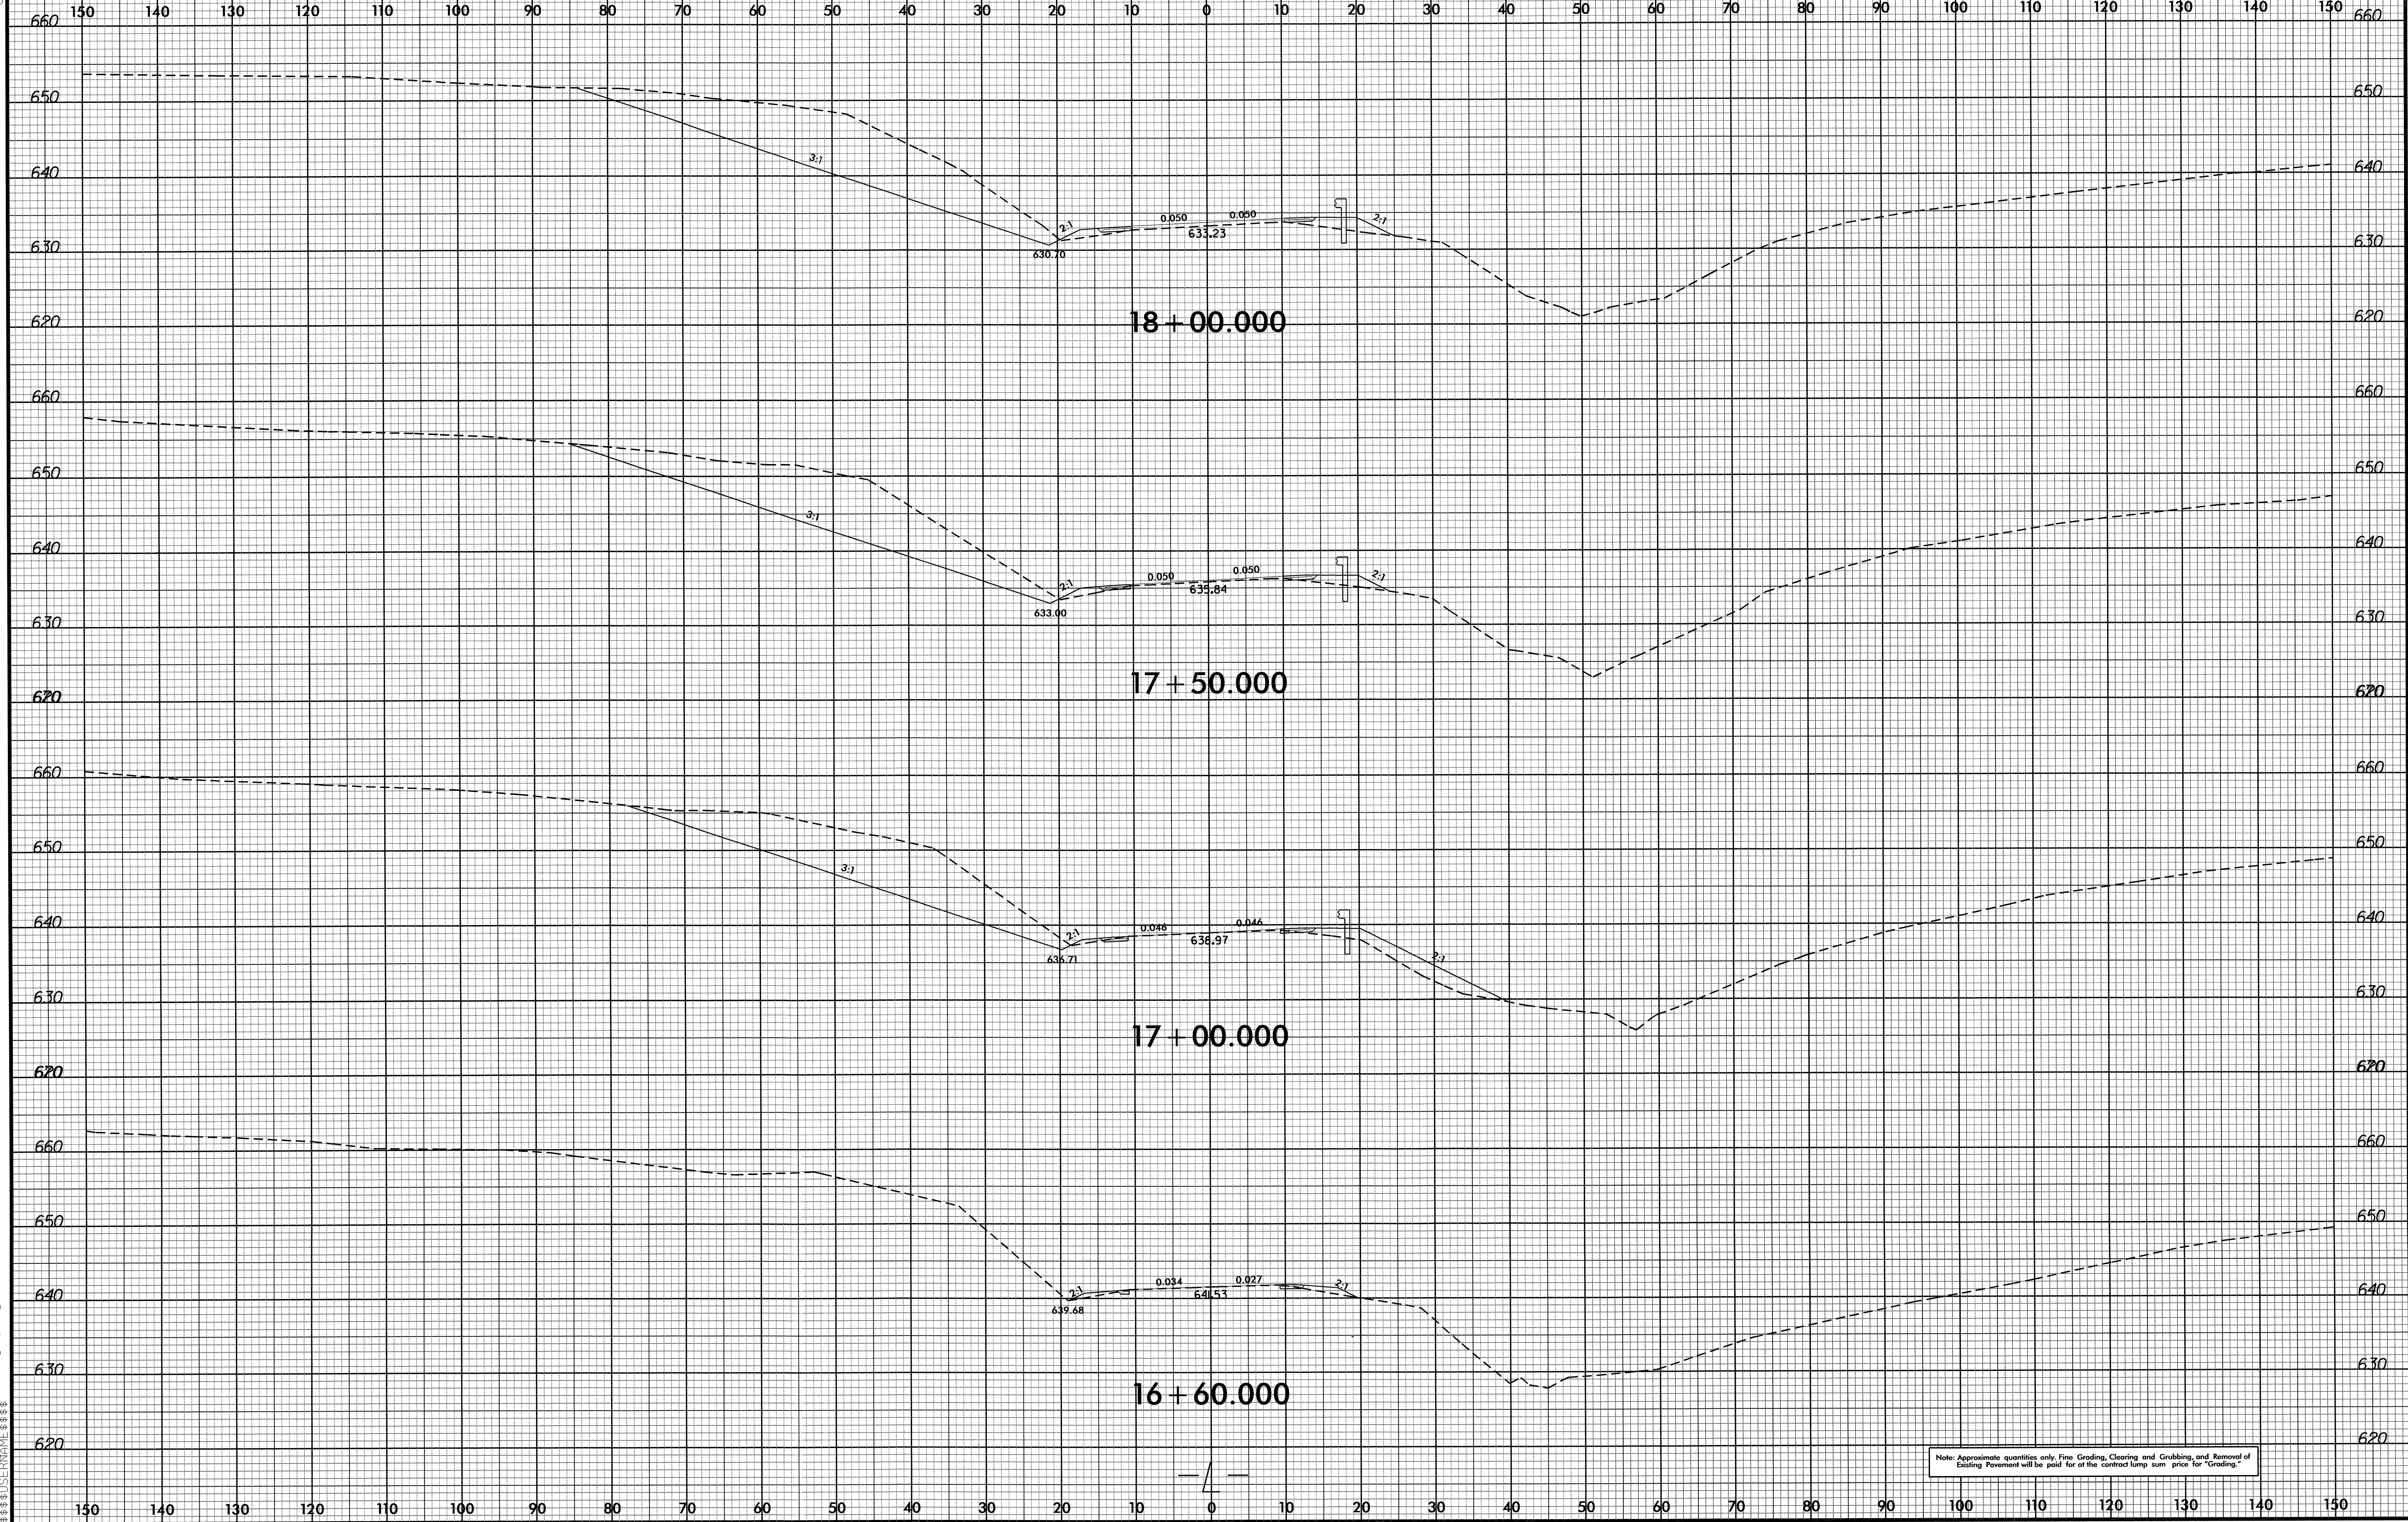


Note: Approximate quantities only. Fine Grading, Clearing and Grubbing, and Removal of Existing Pavement will be paid for at the contract lump sum price for "Grading."


05-DEC-2002 15:01  
 P:\Projects\B-4965\_Rdy\_xpl.dgn  
 R:\Users\jw\Documents\B-4965



8/23/99

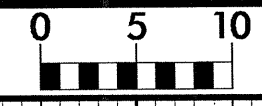


PROJ. REFERENCE NO.	SHEET NO.
B-4965	X-2

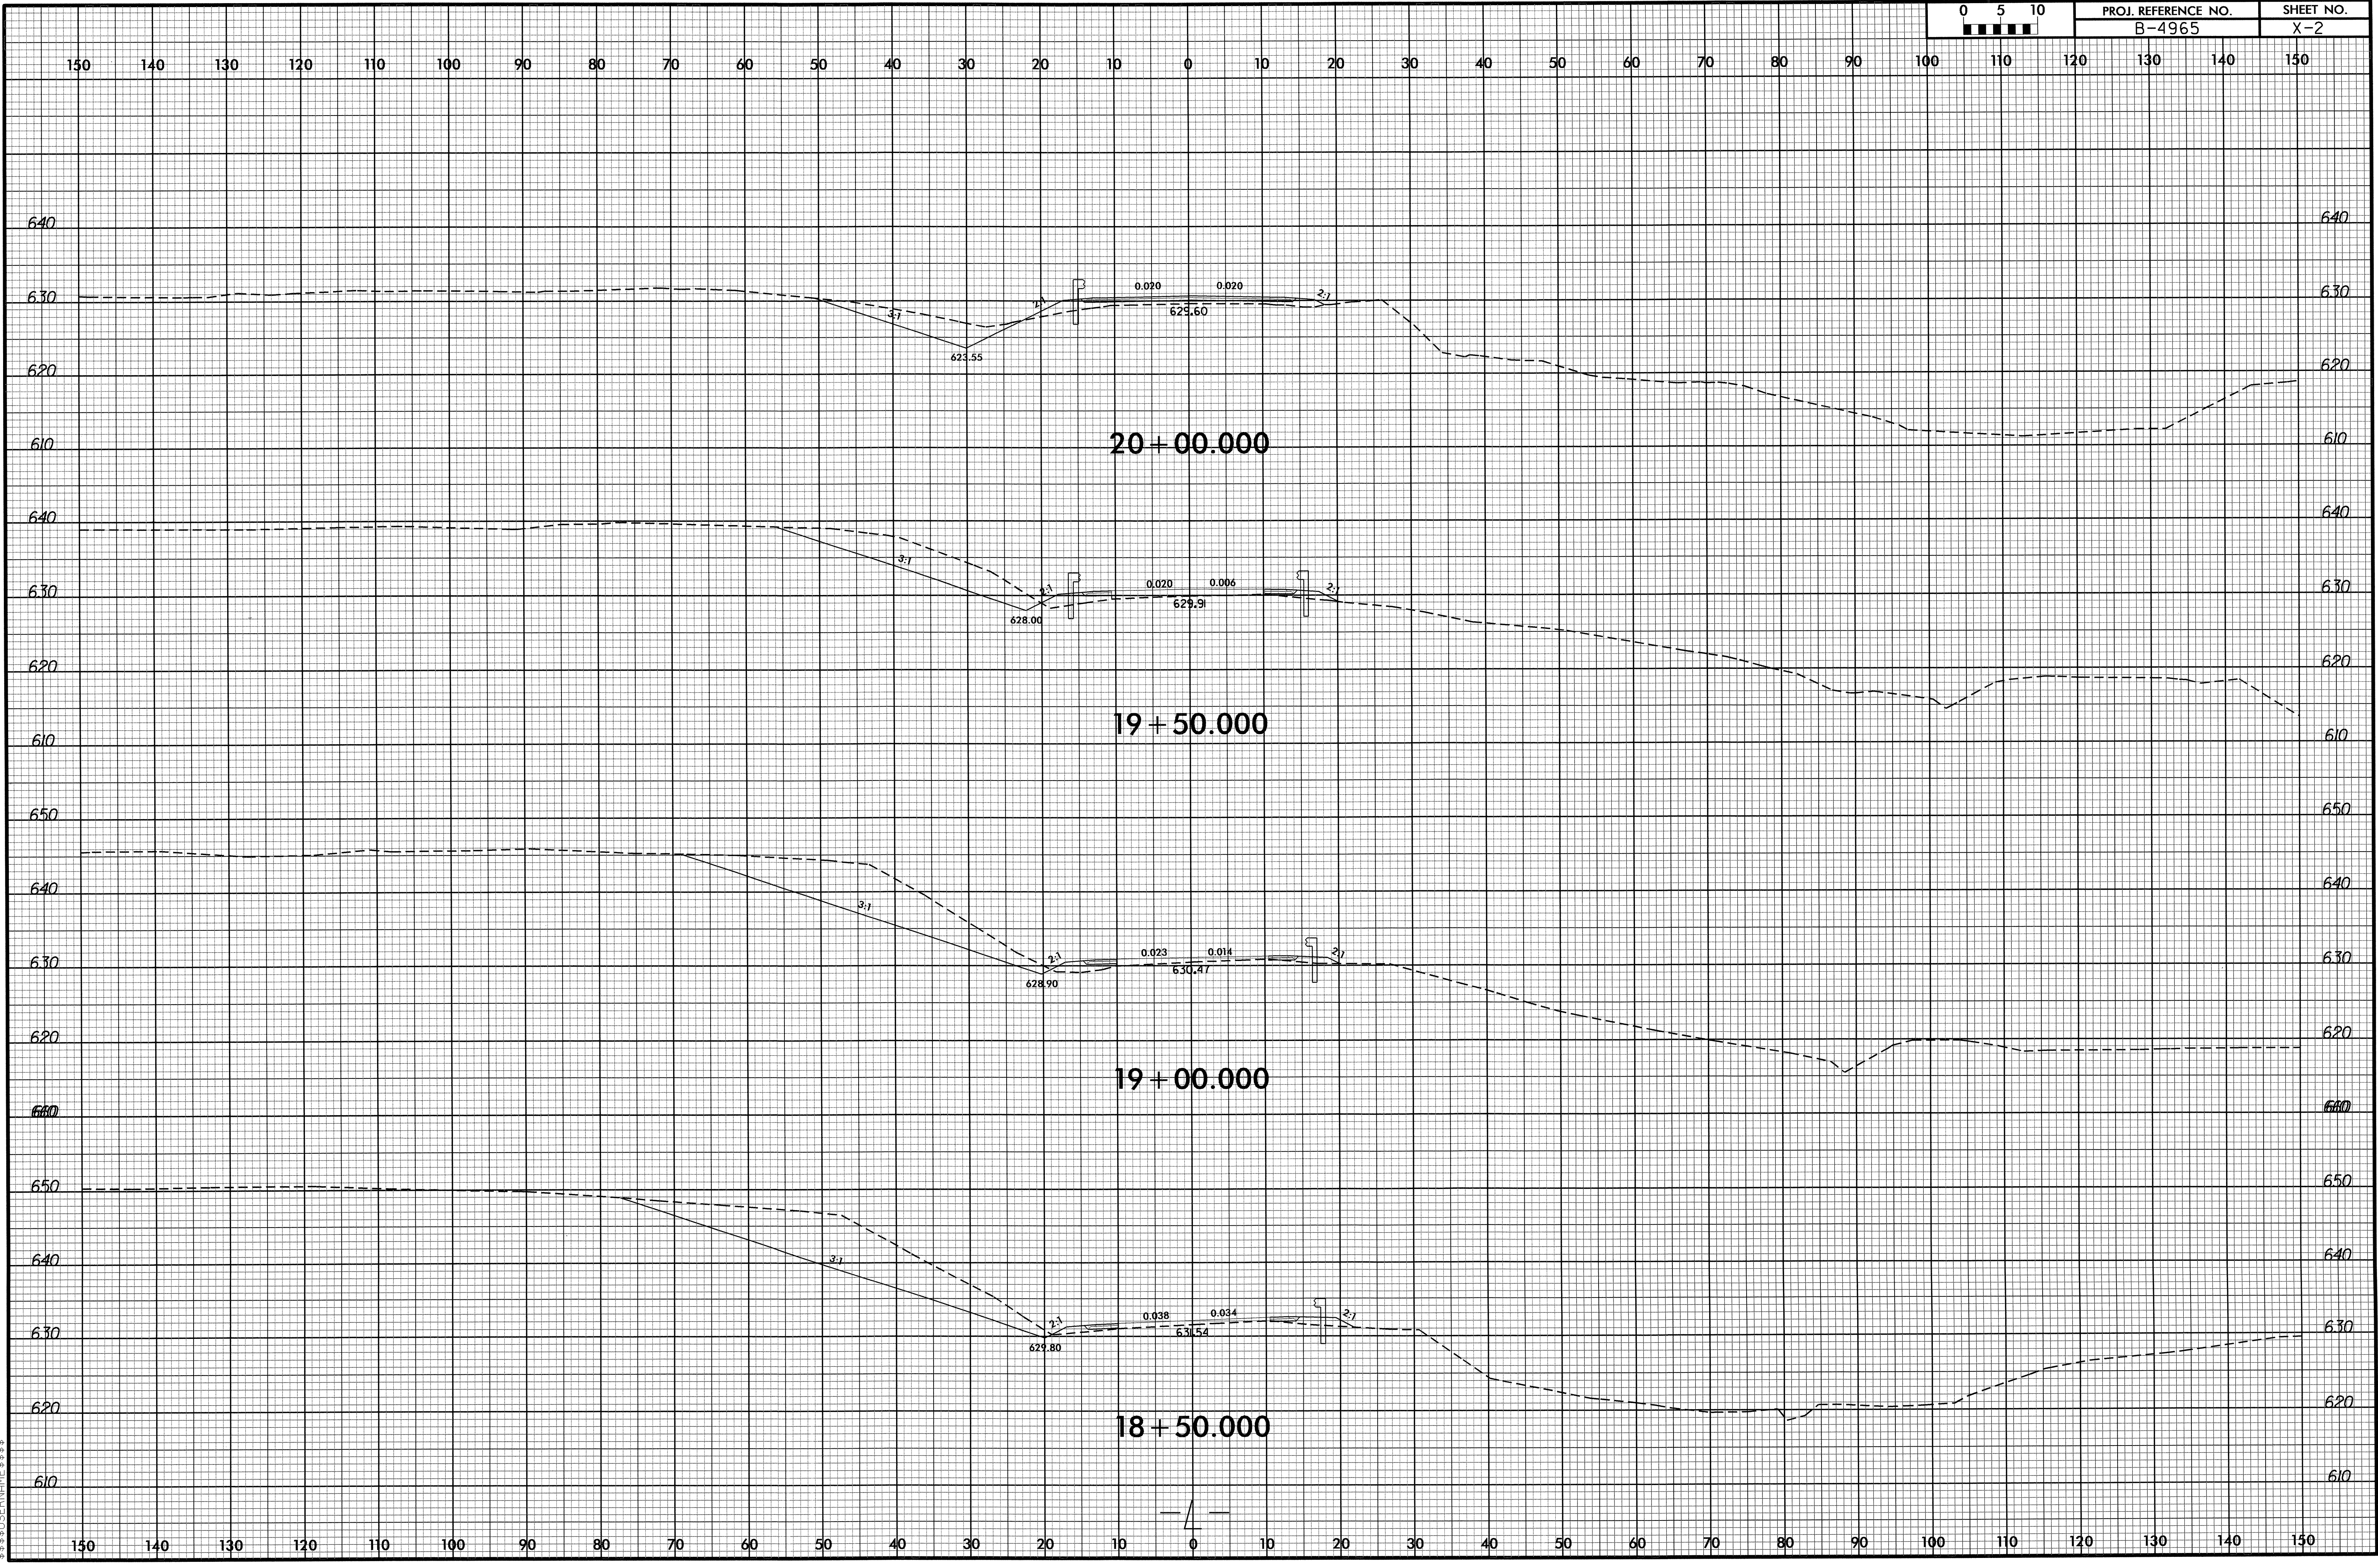

04-DEC-2012 09:46:06 B:\965\_Rediv\_xpl.dgn  
\$\$\$\$\$USERNAME\$\$\$\$\$




8/23/99

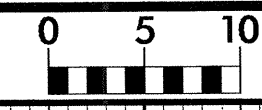

PROJ. REFERENCE NO.  
B-4965


SHEET NO.  
X-3

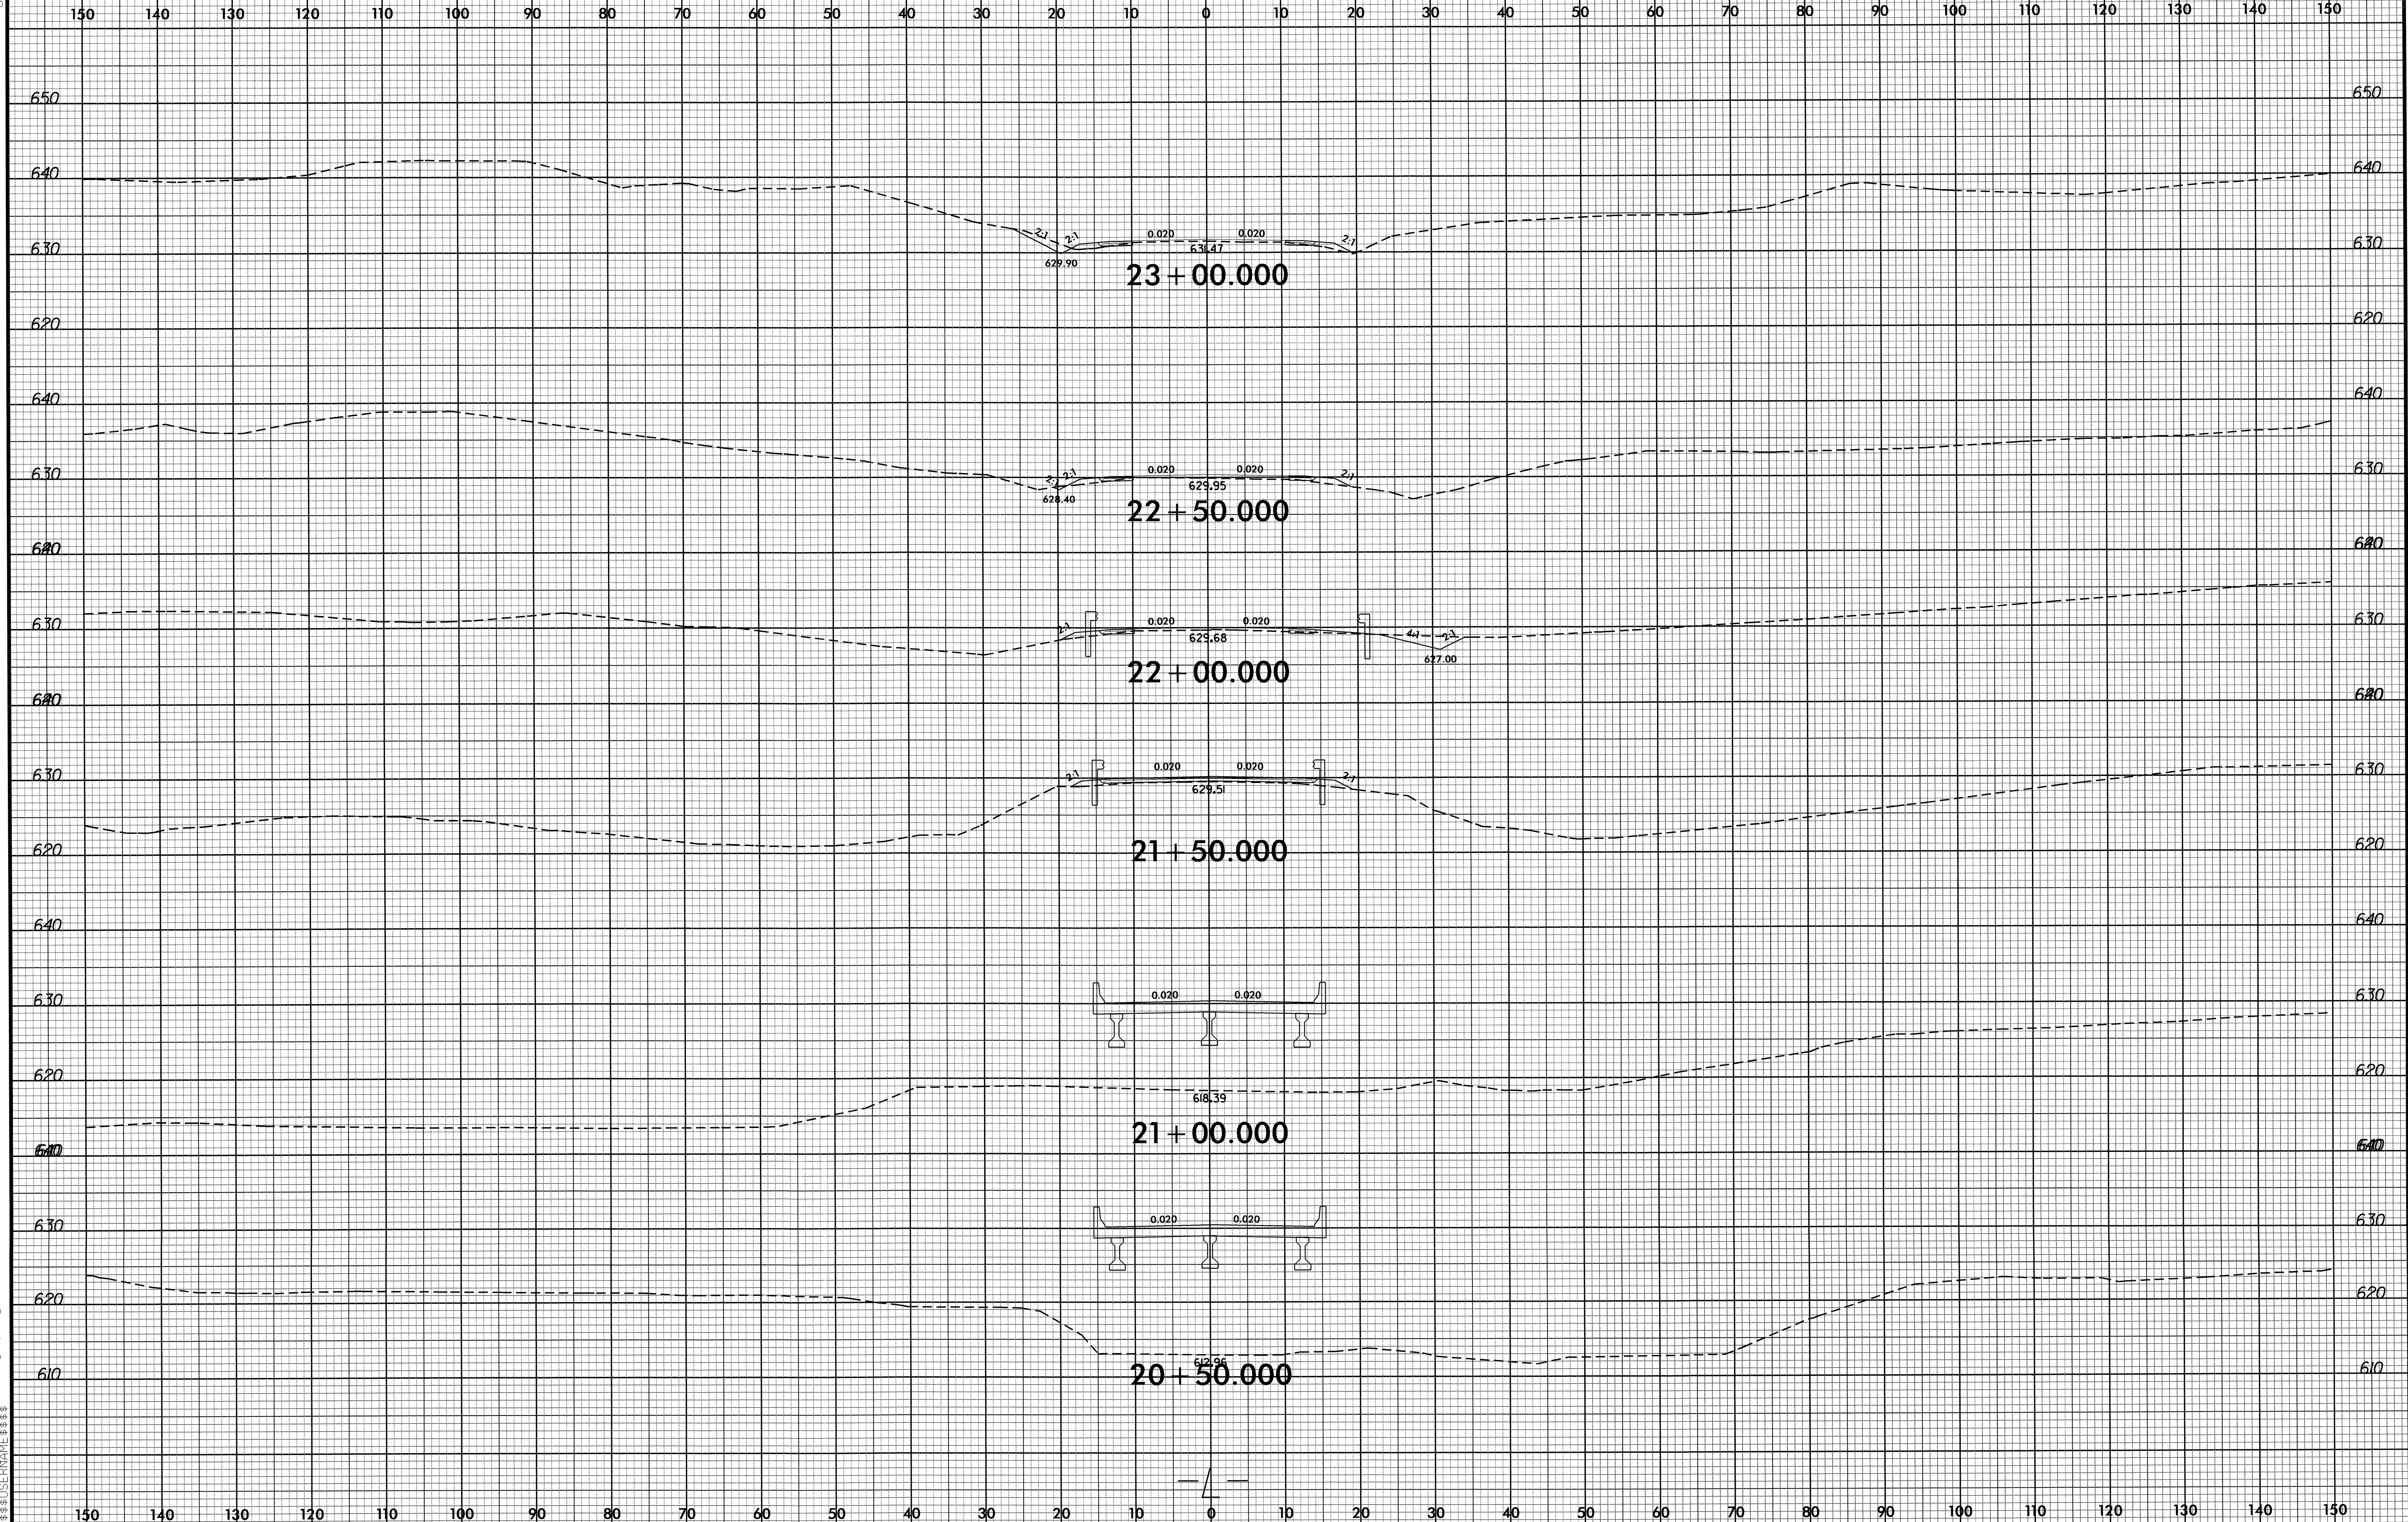


04-DEC-2012 09:46  
S:\PROJECTS\B-4965-Fdy-xpl.dgn  
S:\PROJECTS\B-4965-Fdy-xpl.dwg



8/23/99

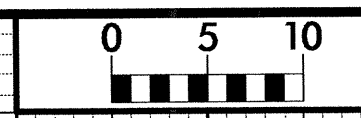


PROJ. REFERENCE NO.	SHEET NO.
B-4965	X-4

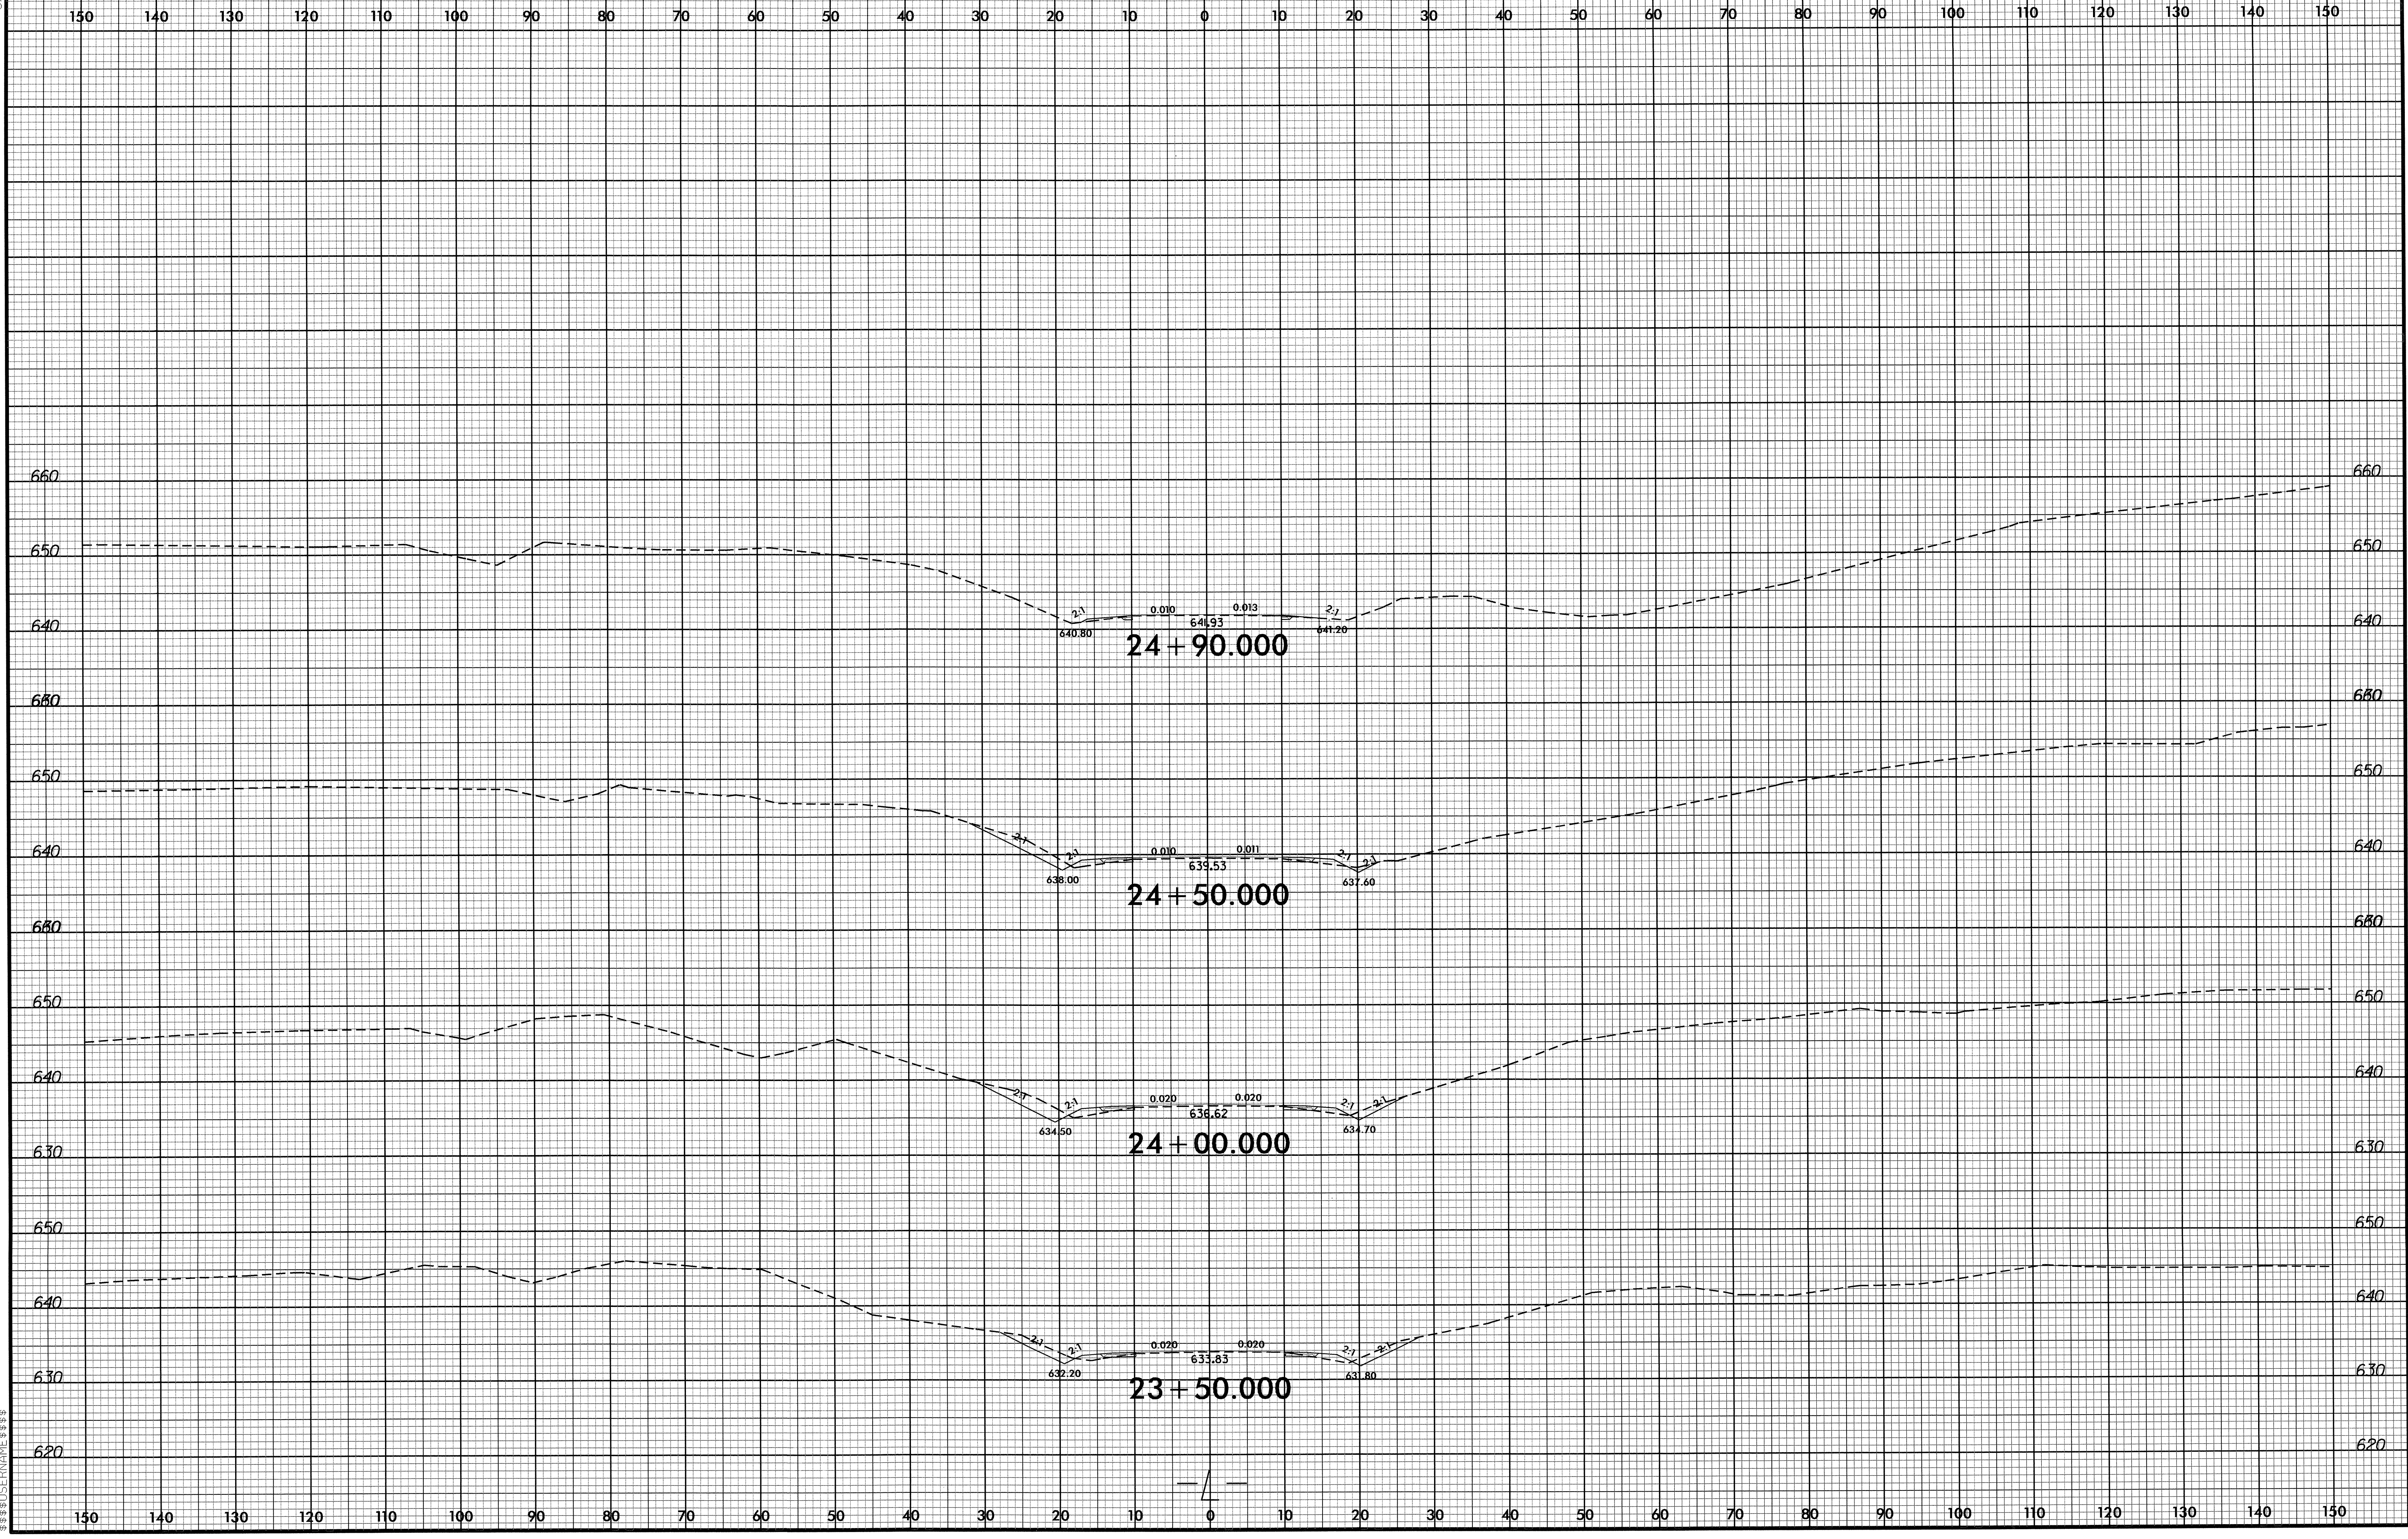

04-DEC-2012 09:46 965\_Rdy\_xpl.dgn




8/23/99

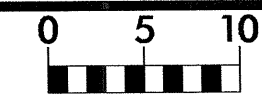

PROJ. REFERENCE NO.  
B-4965


SHEET NO.  
X-5

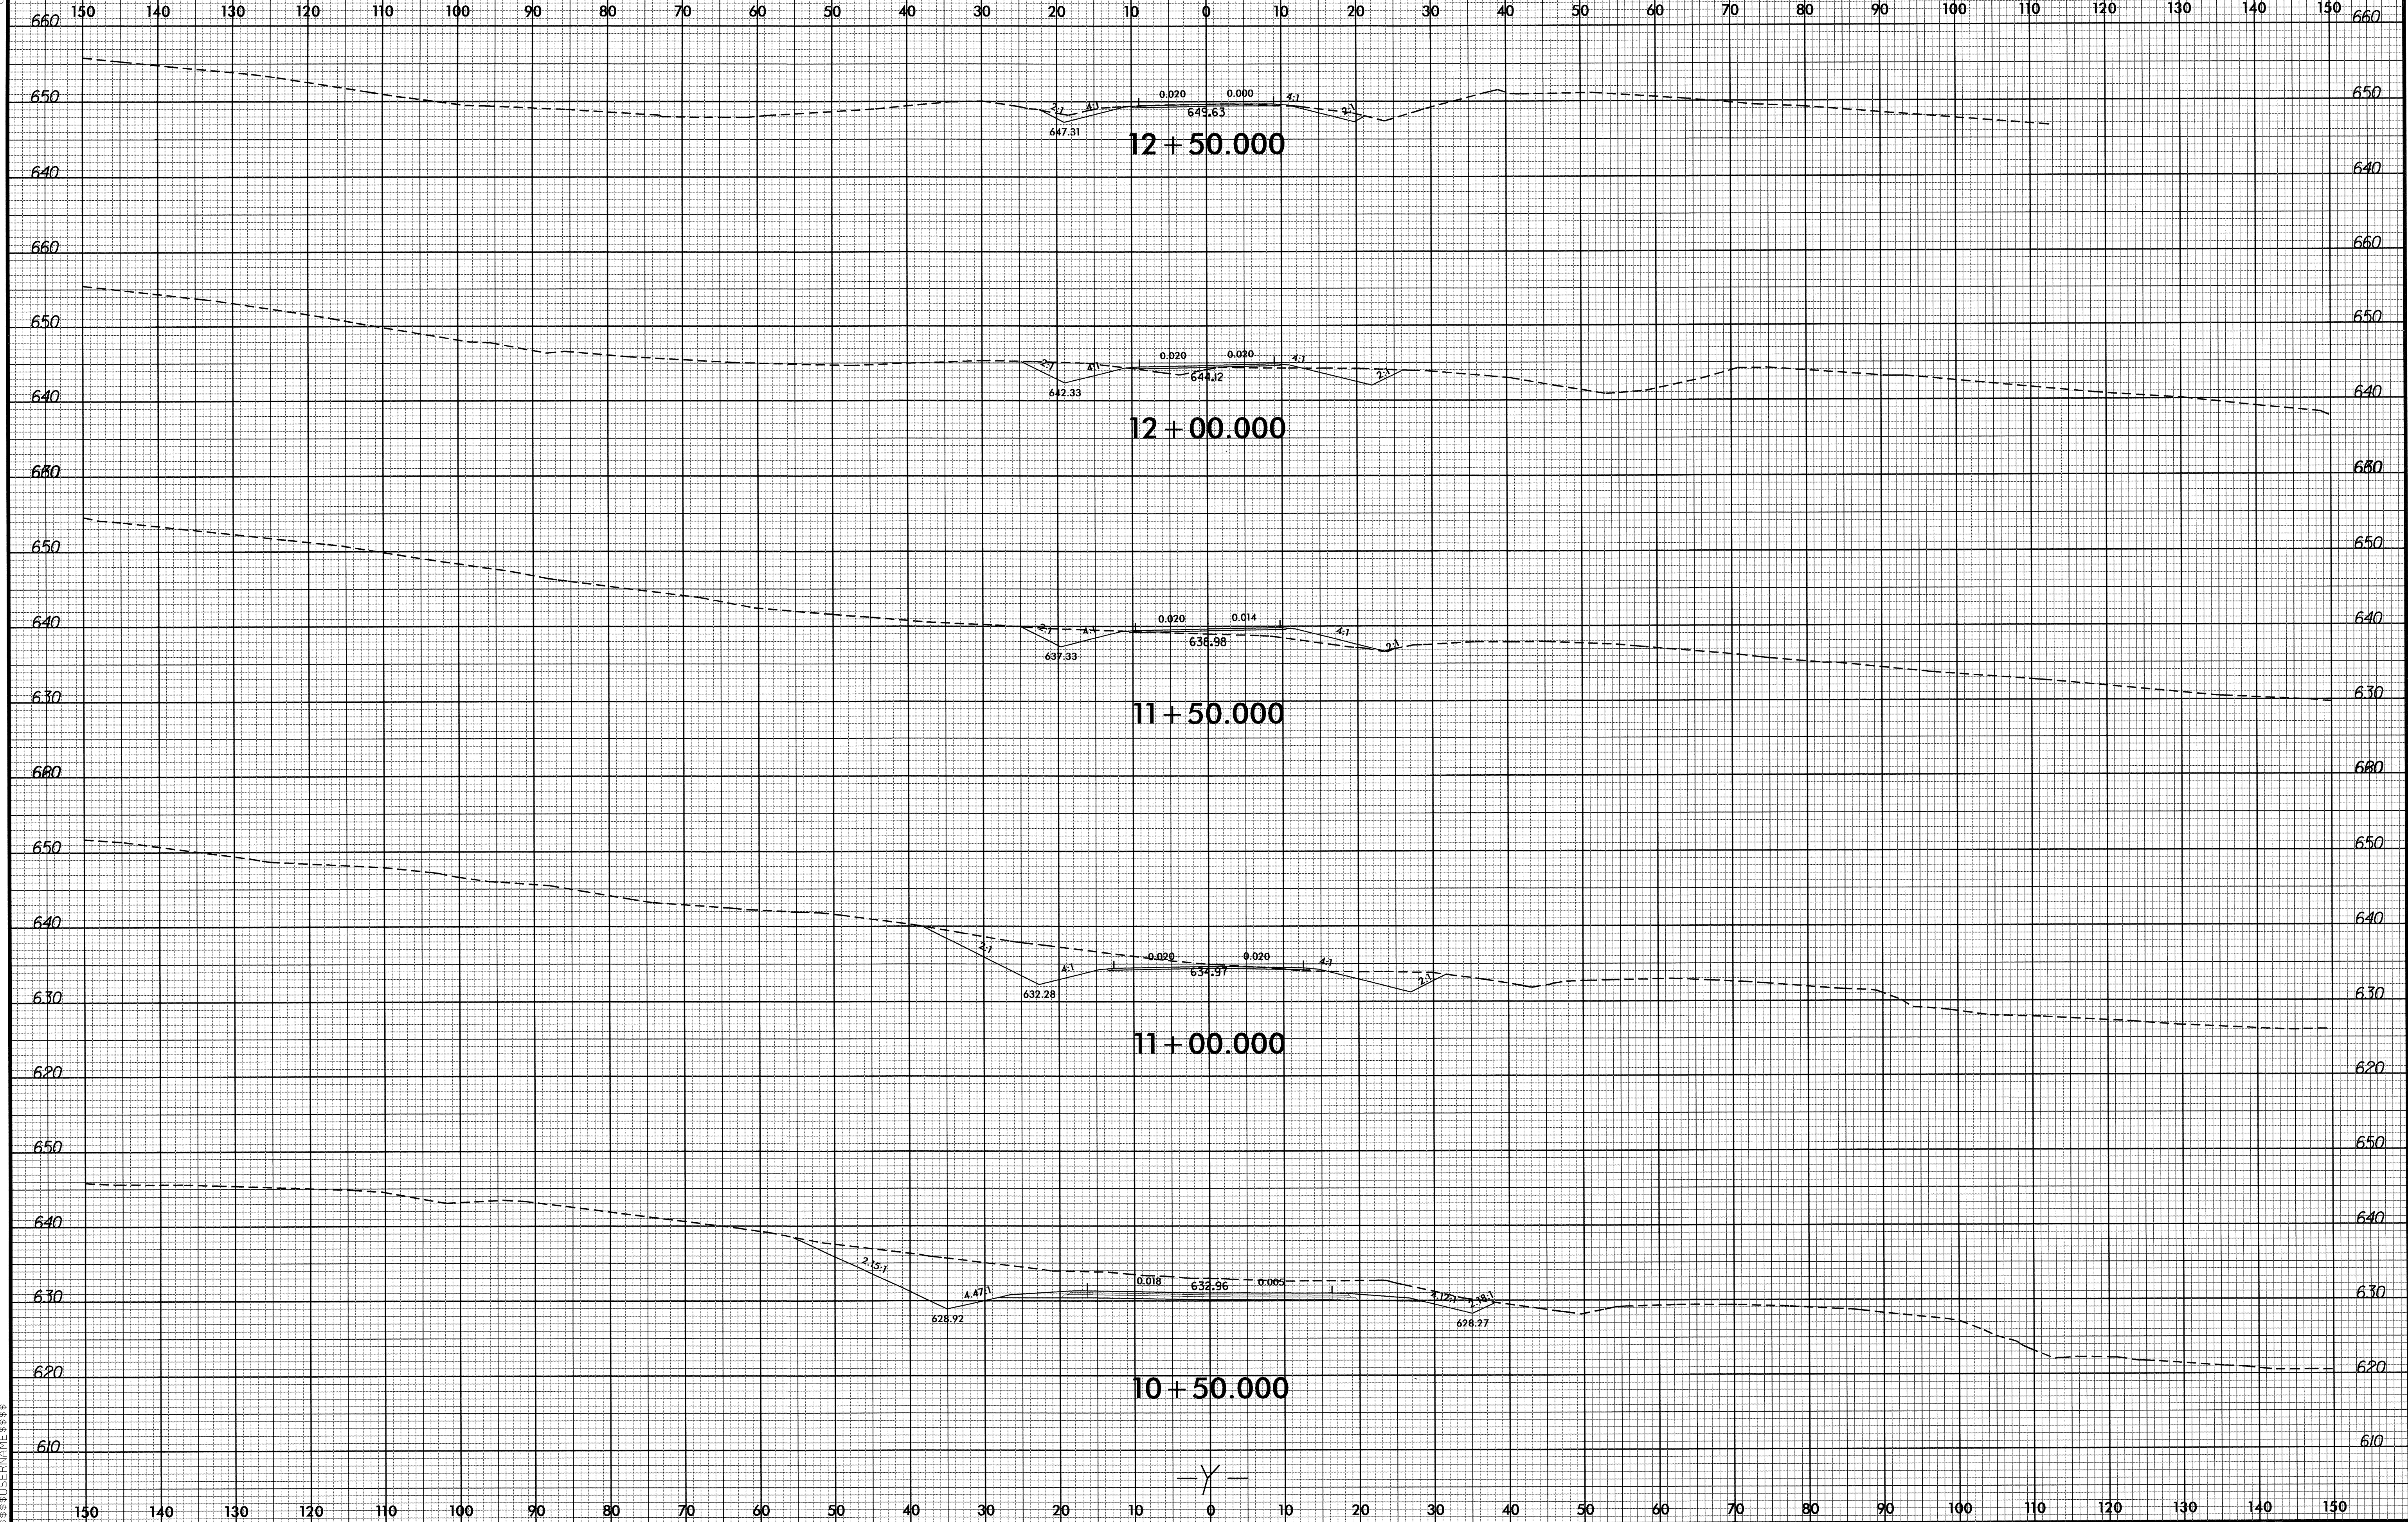

04-DEC-2012 09:46  
4333055871465\_Rdy\_y-x.plt.dgn




8/23/99

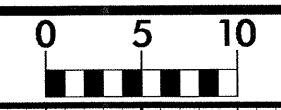

PROJ. REFERENCE NO.  
B-4965

SHEET NO.  
X-6

150 140 130 120 110 100 90 80 70 60 50 40 30 20 10 0 10 20 30 40 50 60 70 80 90 100 110 120 130 140 150

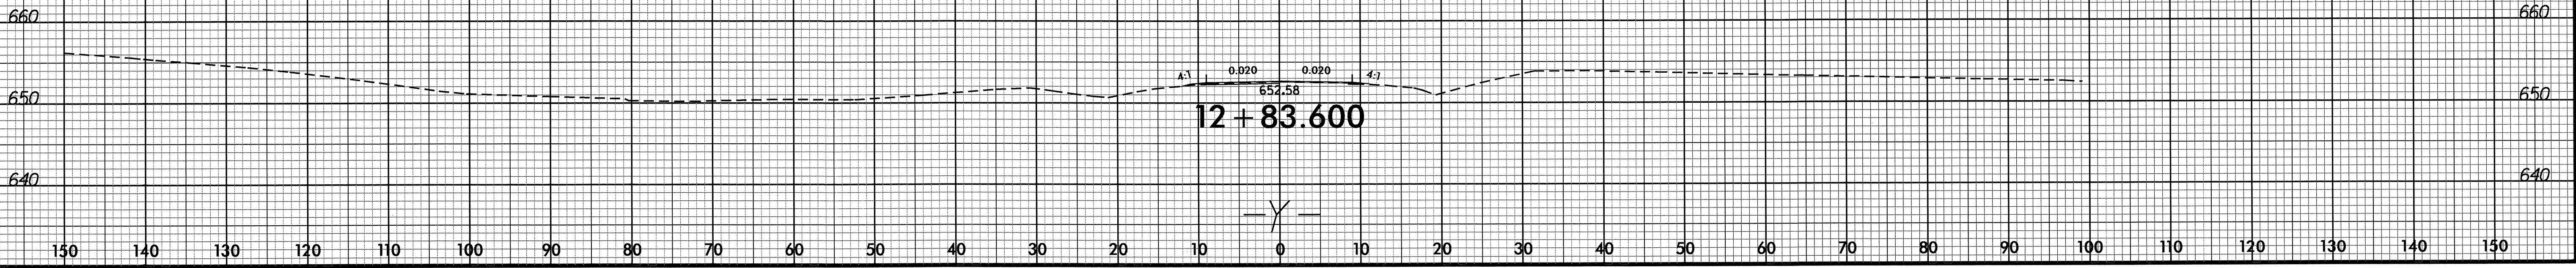

04-DEC-2012 09:46  
S:\SUBSERIAL\B-4965\_Pdu-y-.xpl.dgn