

09/08/99

T.I.P. NO.	SHEET NO.
B-4810	UO-1





STATE OF NORTH CAROLINA
DIVISION OF HIGHWAYS

**UTILITIES BY OTHERS PLANS
ROWAN COUNTY**

LOCATION: BRIDGE NO. 12 OVER BACK CREEK ON SR 1547

TYPE OF WORK: UTILITIES BY OTHERS

TIP PROJECT: B-4810

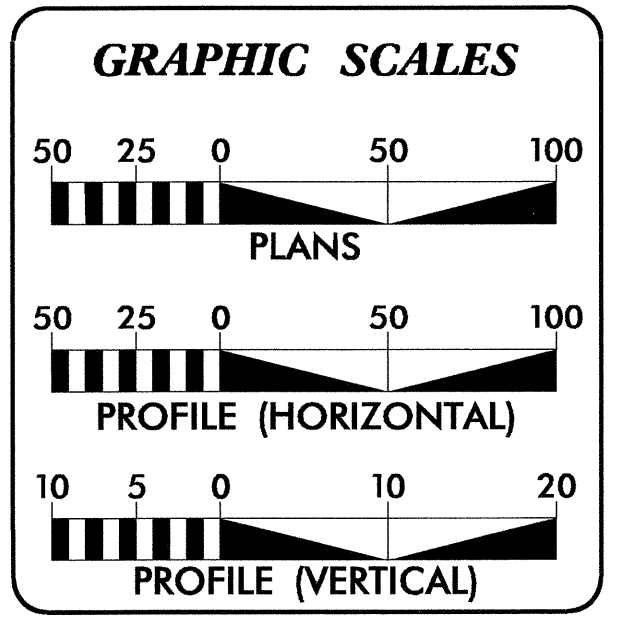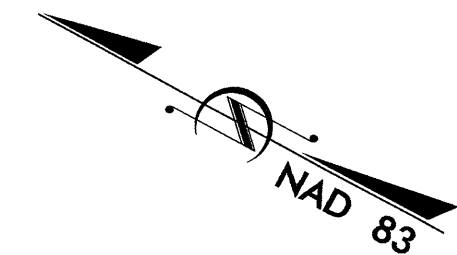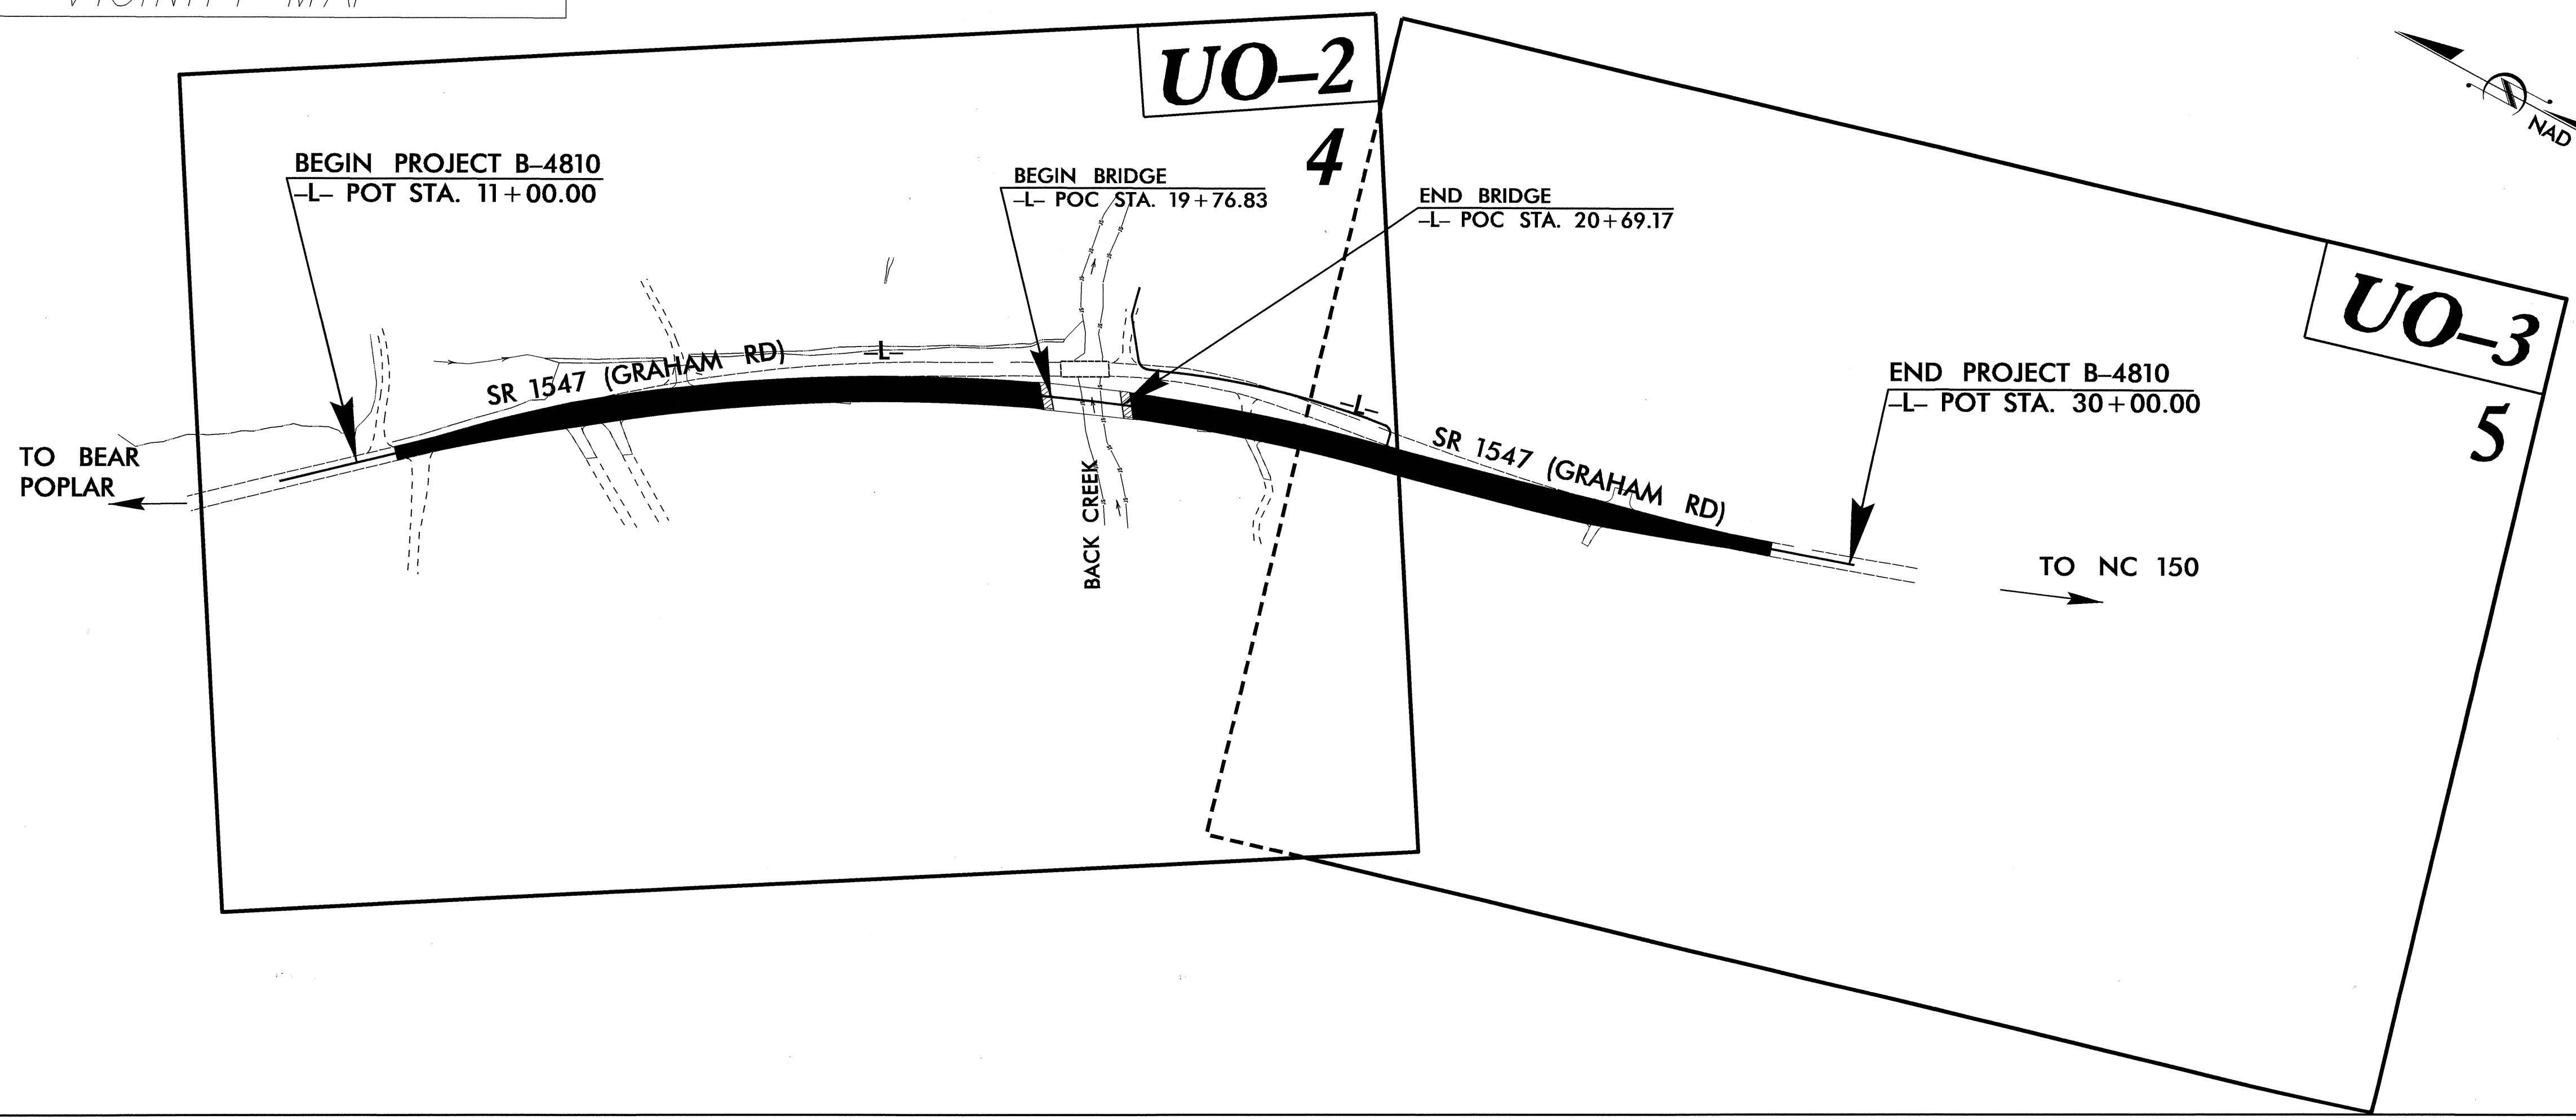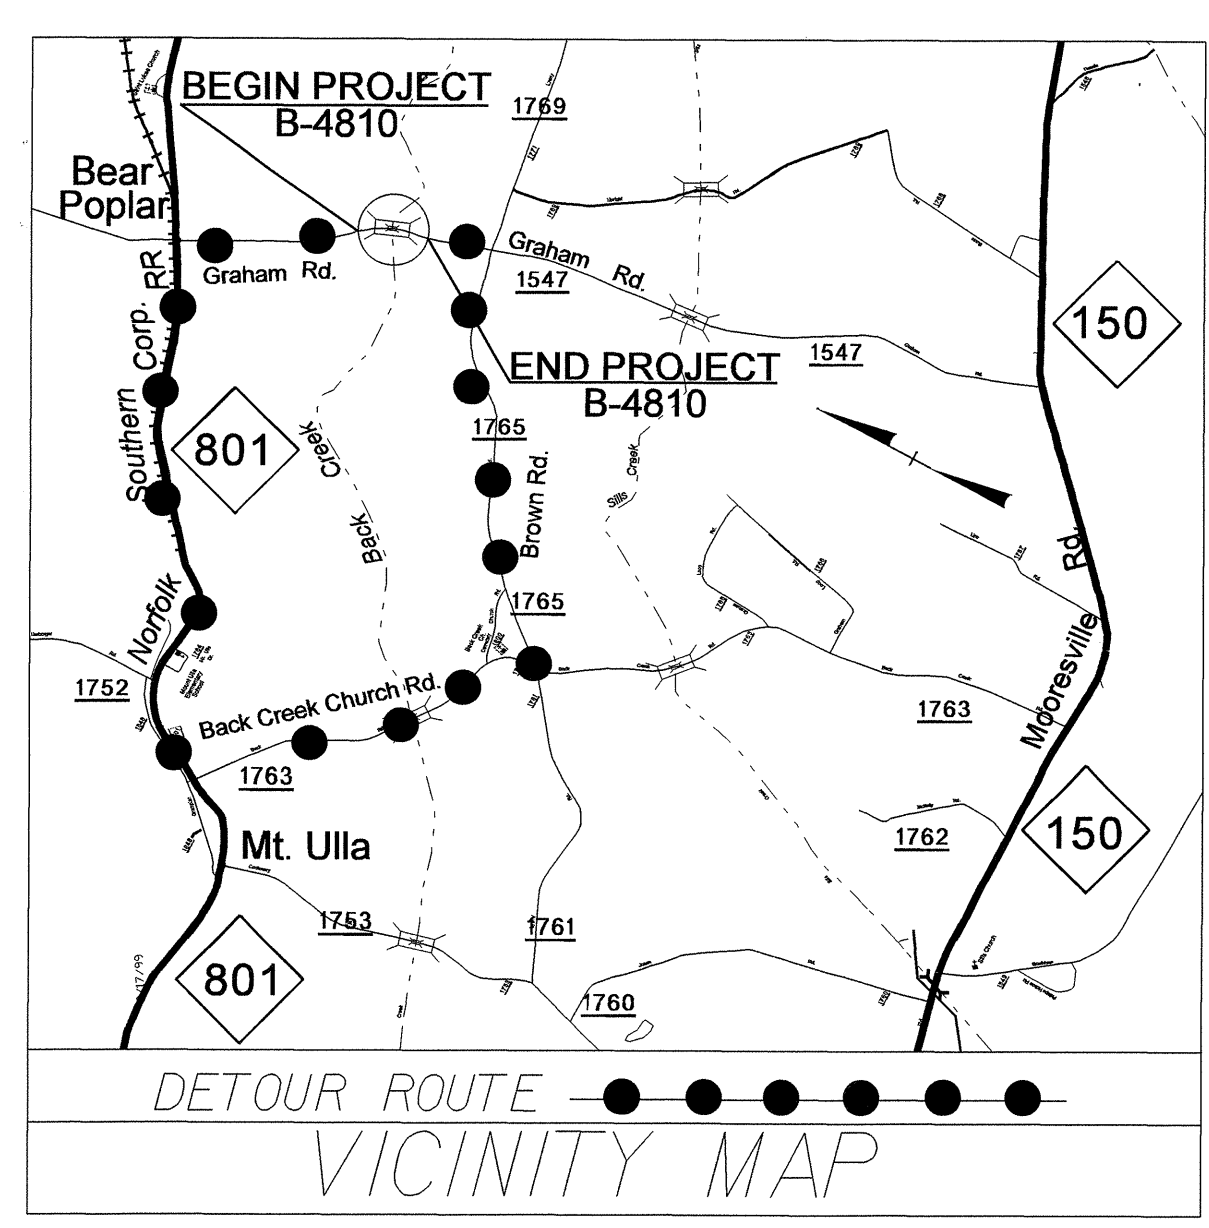


INDEX OF SHEETS

SHEET NO.	DESCRIPTION
UO-1	TITLE SHEET
UO-2 THRU UO-3	UTILITY BY OTHERS PLAN SHEETS

UTILITY OWNERS ON PROJECT

(A) Power Distribution - Duke Energy
(B) Telephone - A T & T

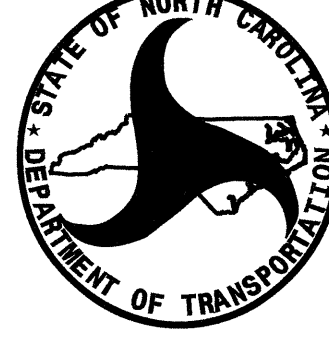

PREPARED IN THE OFFICE OF:
**DIVISION OF HIGHWAYS
UTILITIES UNIT
UTILITIES ENGINEERING**


1591 MAIL SERVICES CENTER
RALEIGH, NC 27699-1591
PHONE (919) 707-6690
FAX (919) 250-4151

Roger Worthington, P.E. UTILITIES SECTION ENGINEER
Steve McKee, P.E. UTILITIES SQUAD LEADER PROJECT ENGINEER
Keely T. Lane UTILITIES PROJECT DESIGNER

25-JUN-2012 10:47
R:\Utilities\RDY_UF\Proj\B4810_UF_Title_UO1_psh.dgn
\$\$\$\$\$USERNAME\$\$\$\$\$

UTILITIES BY OTHERS

NOTE:
ALL PROPOSED UTILITY WORK
SHOWN ON THIS SHEET WILL
BE DONE BY OTHERS

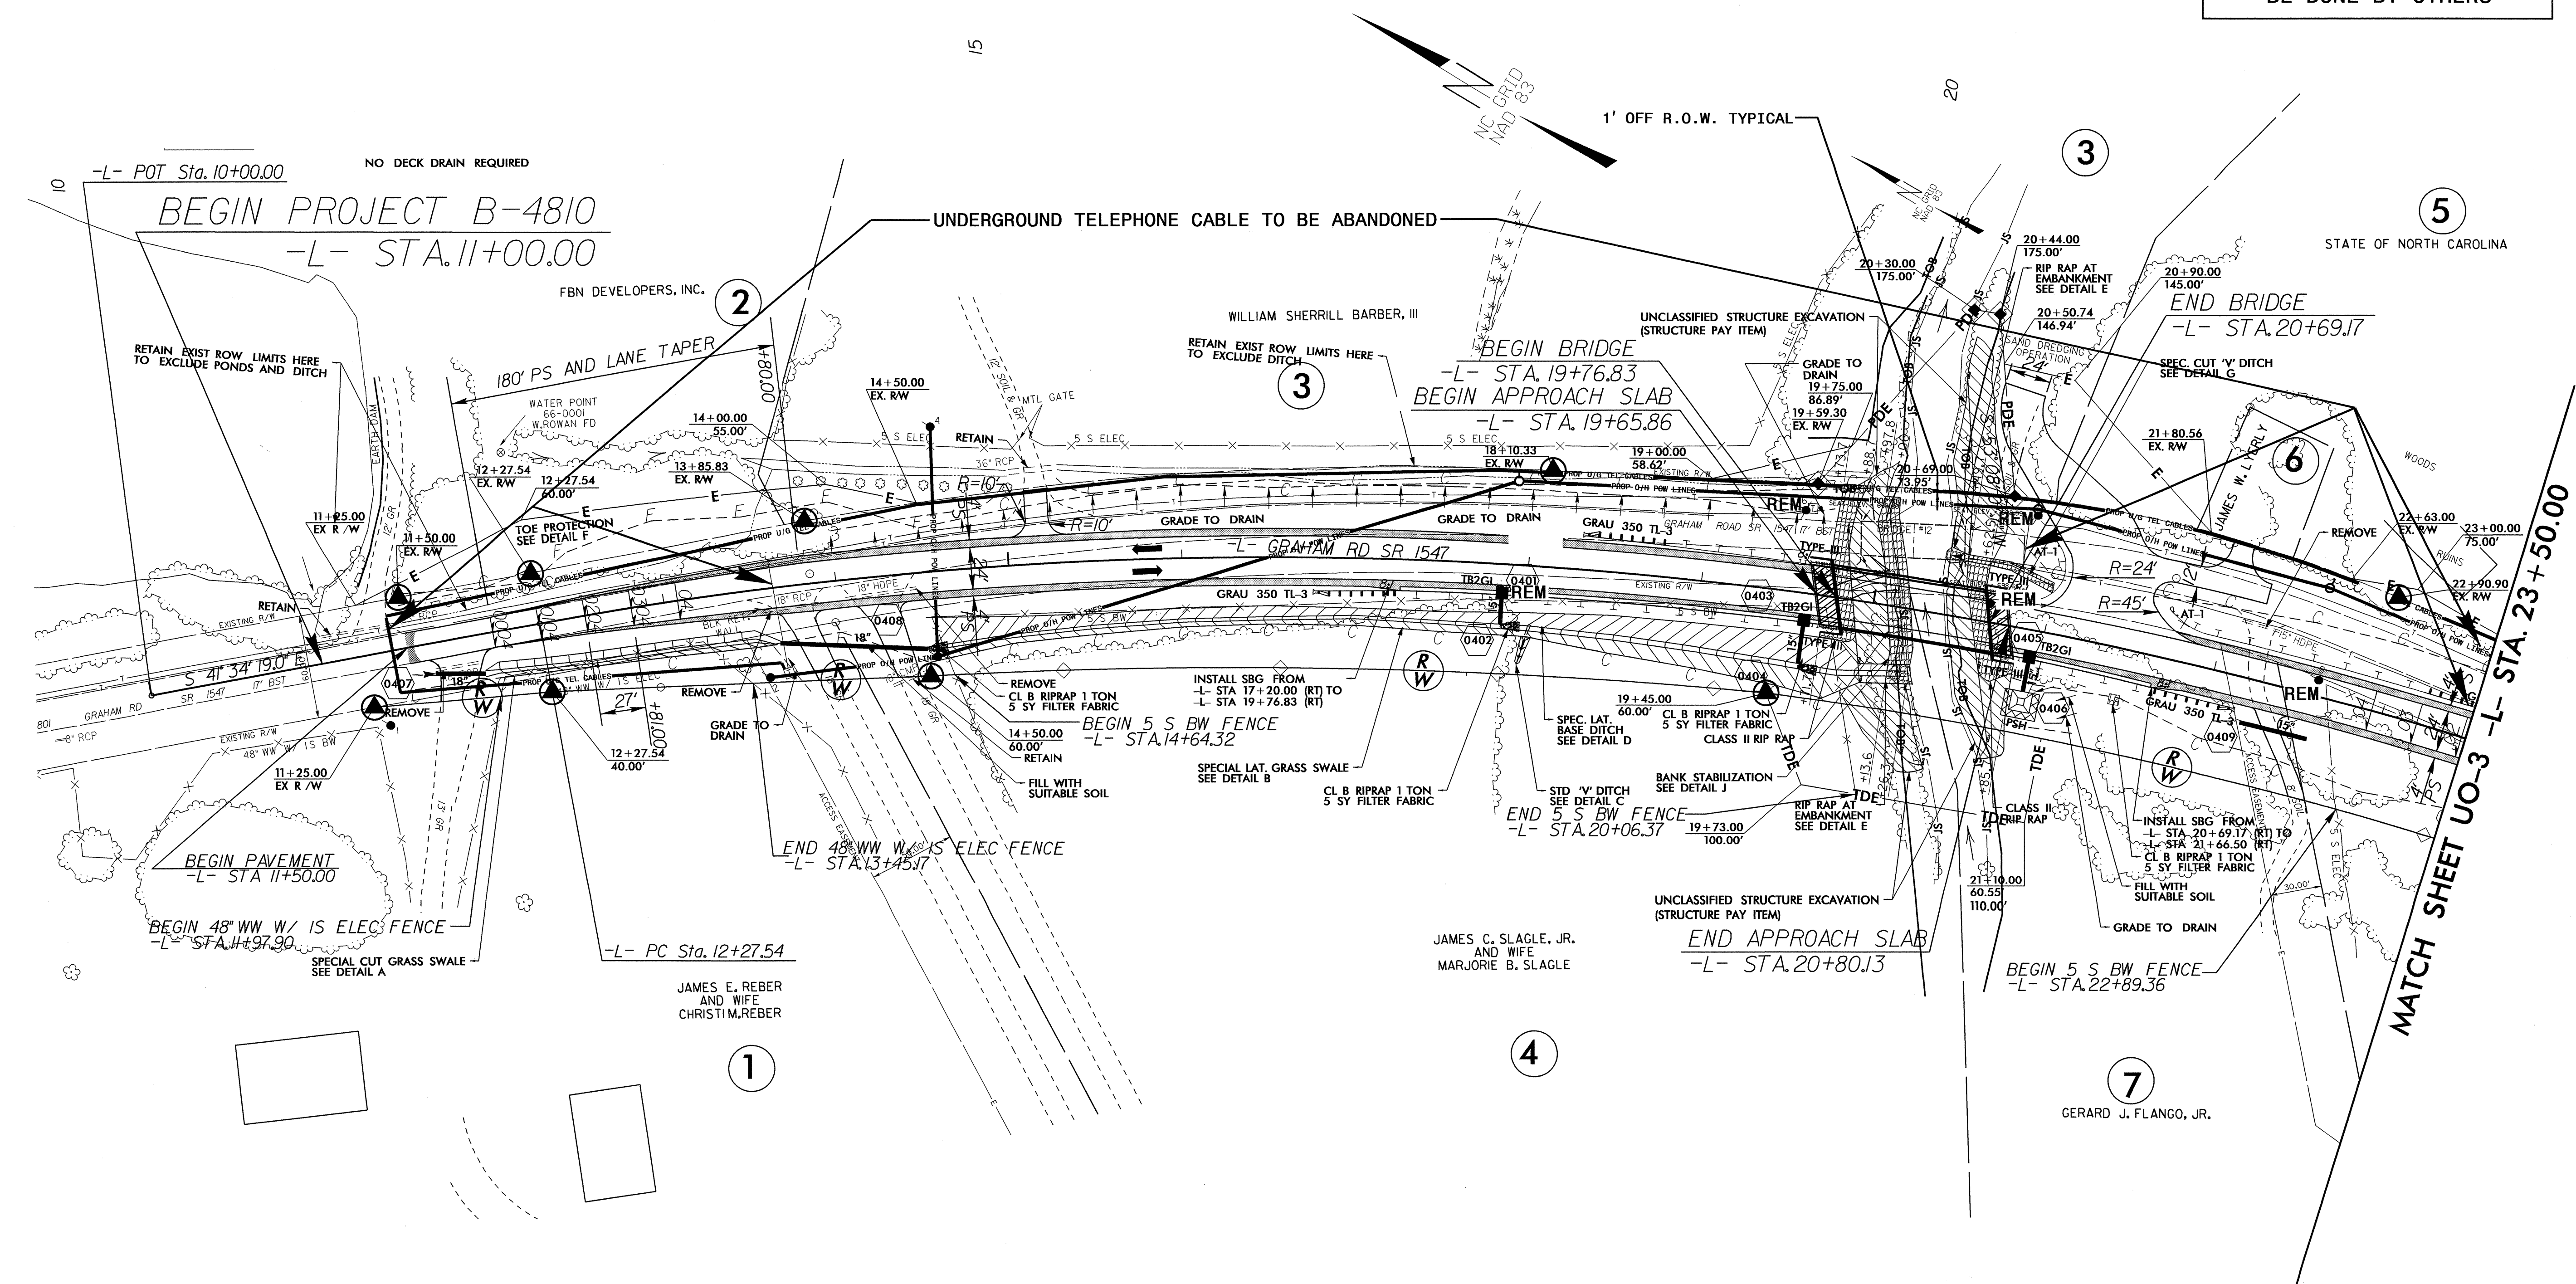

5/14/99

25-JUN-2002 10:46
R:\U01\25-JUN-2002 10:46\B4810.U0-2.psh.dgn

UTILITIES BY OTHERS

NOTE:
ALL PROPOSED UTILITY WORK
SHOWN ON THIS SHEET WILL
BE DONE BY OTHERS

5/14/99

END PROJECT B-4810
-L- STA. 30+00.00

MATCH SHEET U0-2 -L- STA. 23+50.00

