



8/23/98

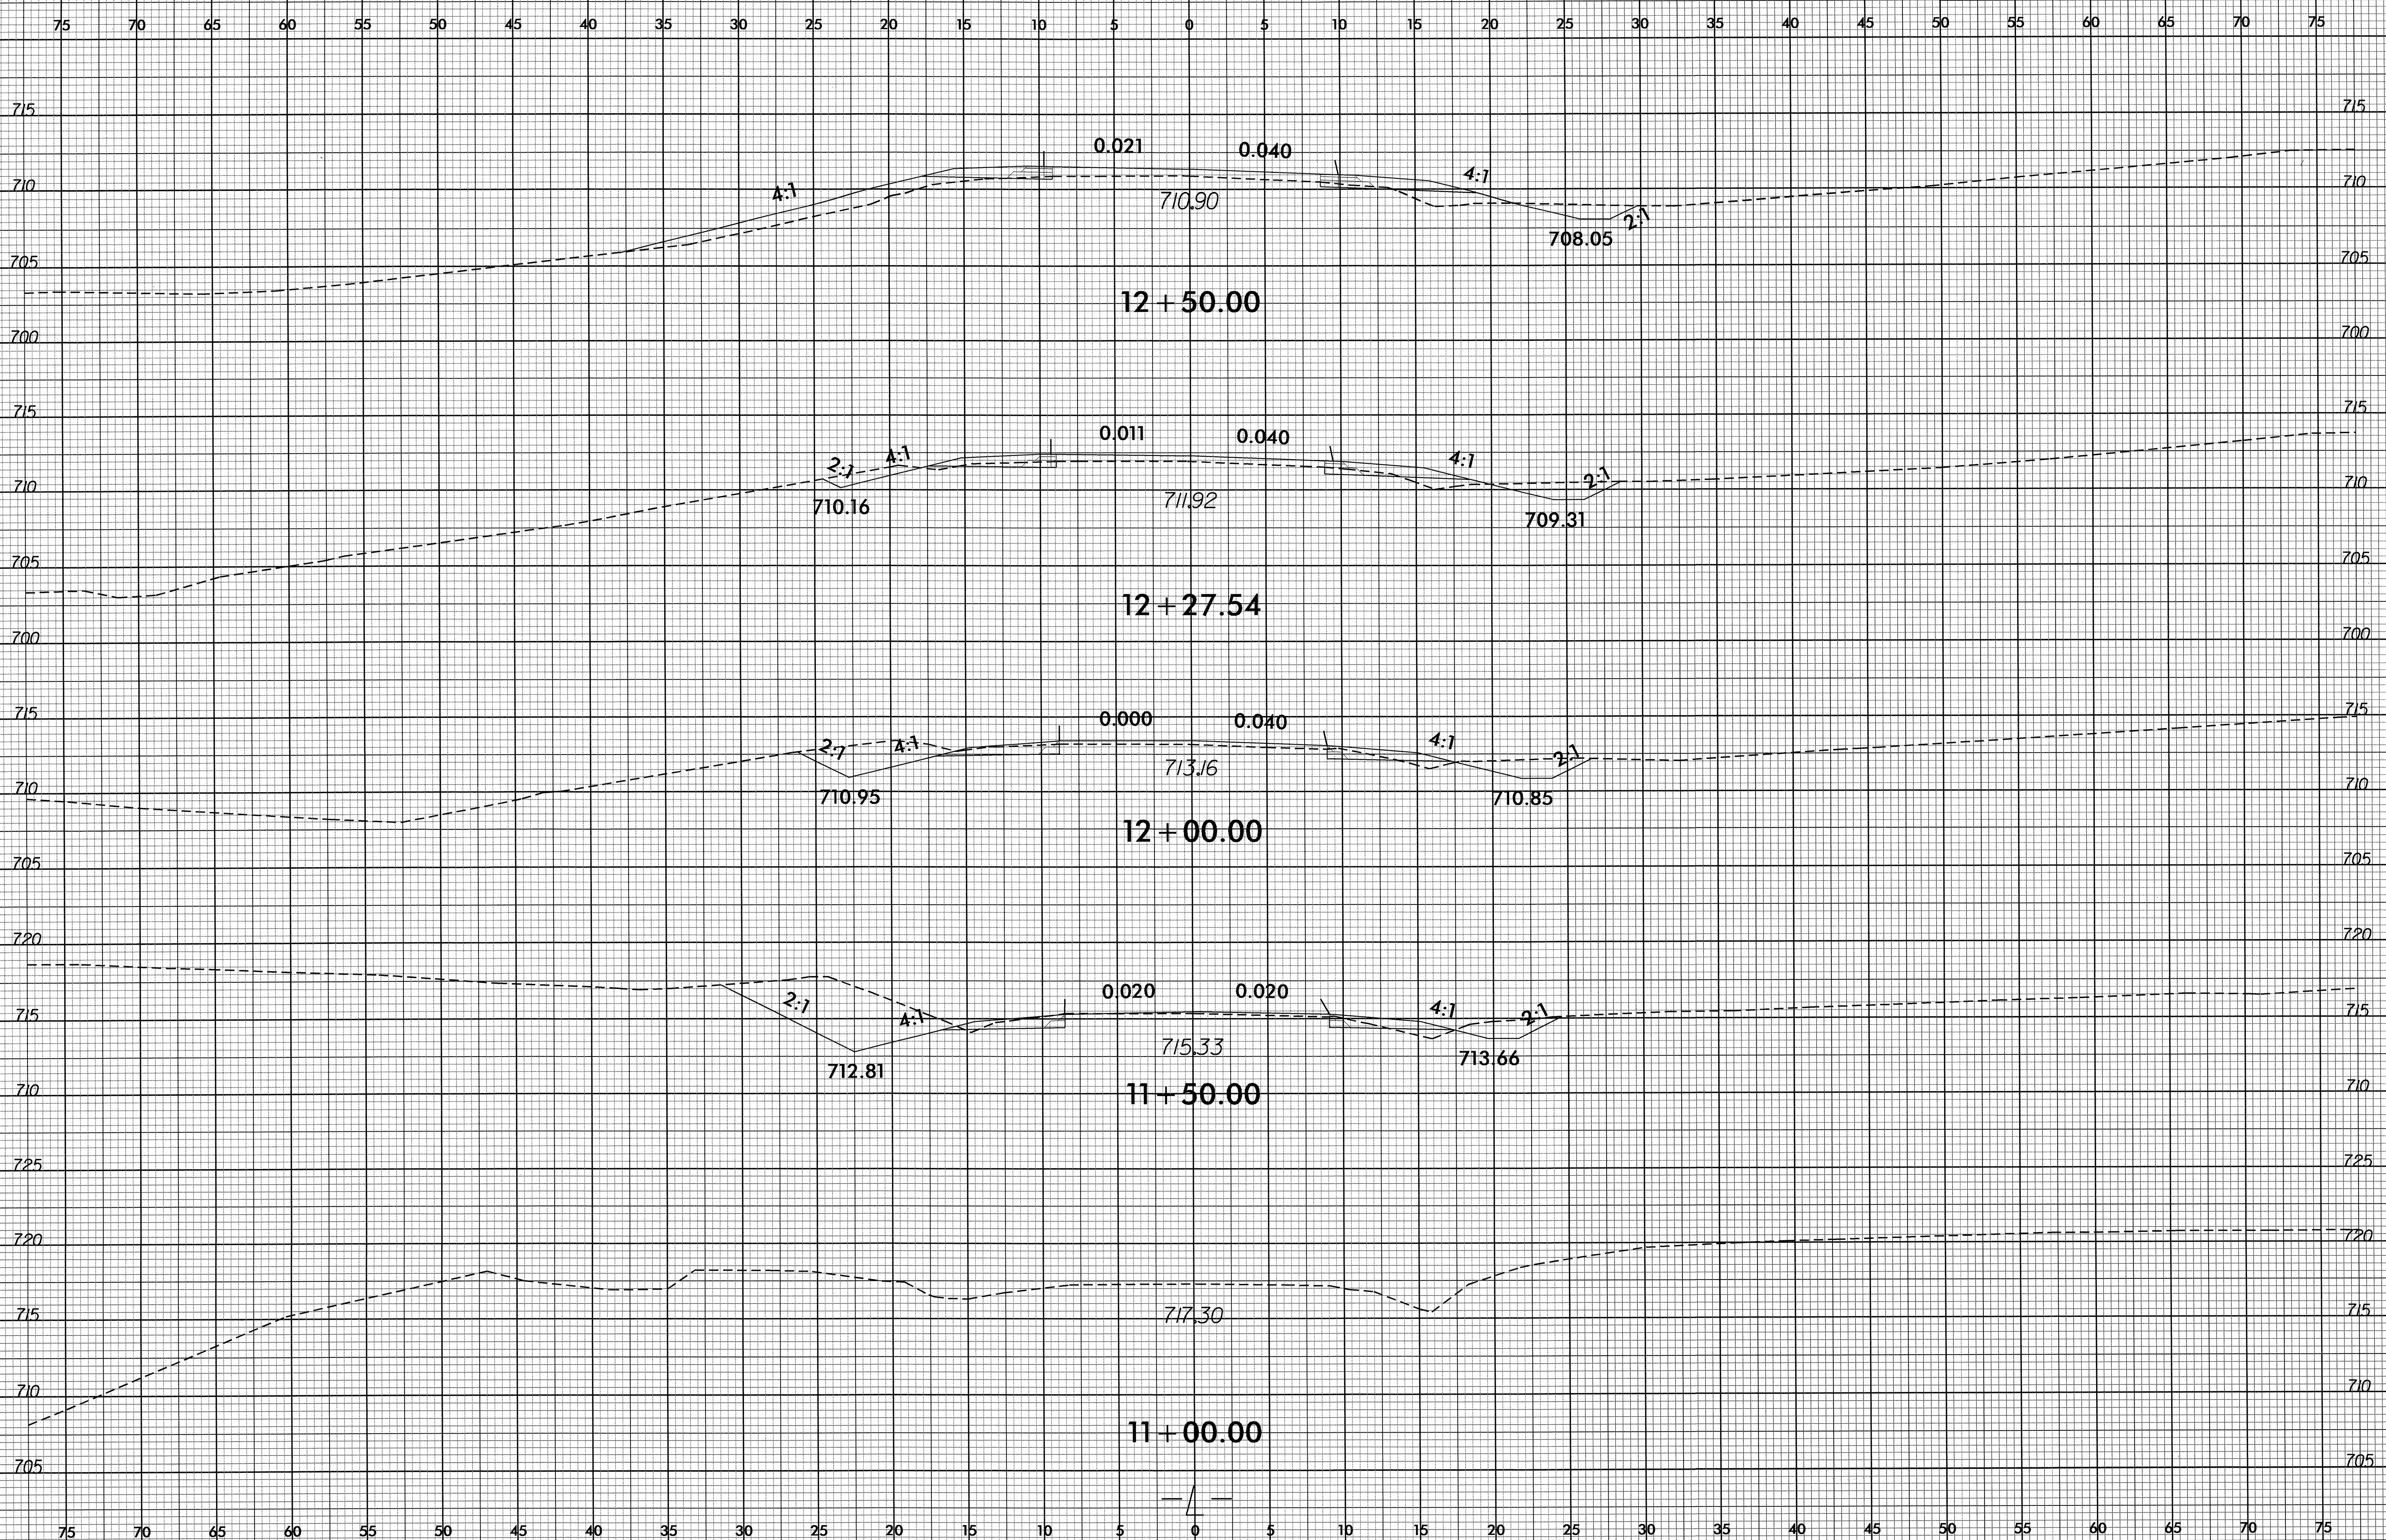


12-OCT-2012 09:03
R:\Roadway\CorridorModeling\b4810_rdy_xpl.dgn
\$\$\$\$\$USERNAME\$\$\$\$\$


8/23/99

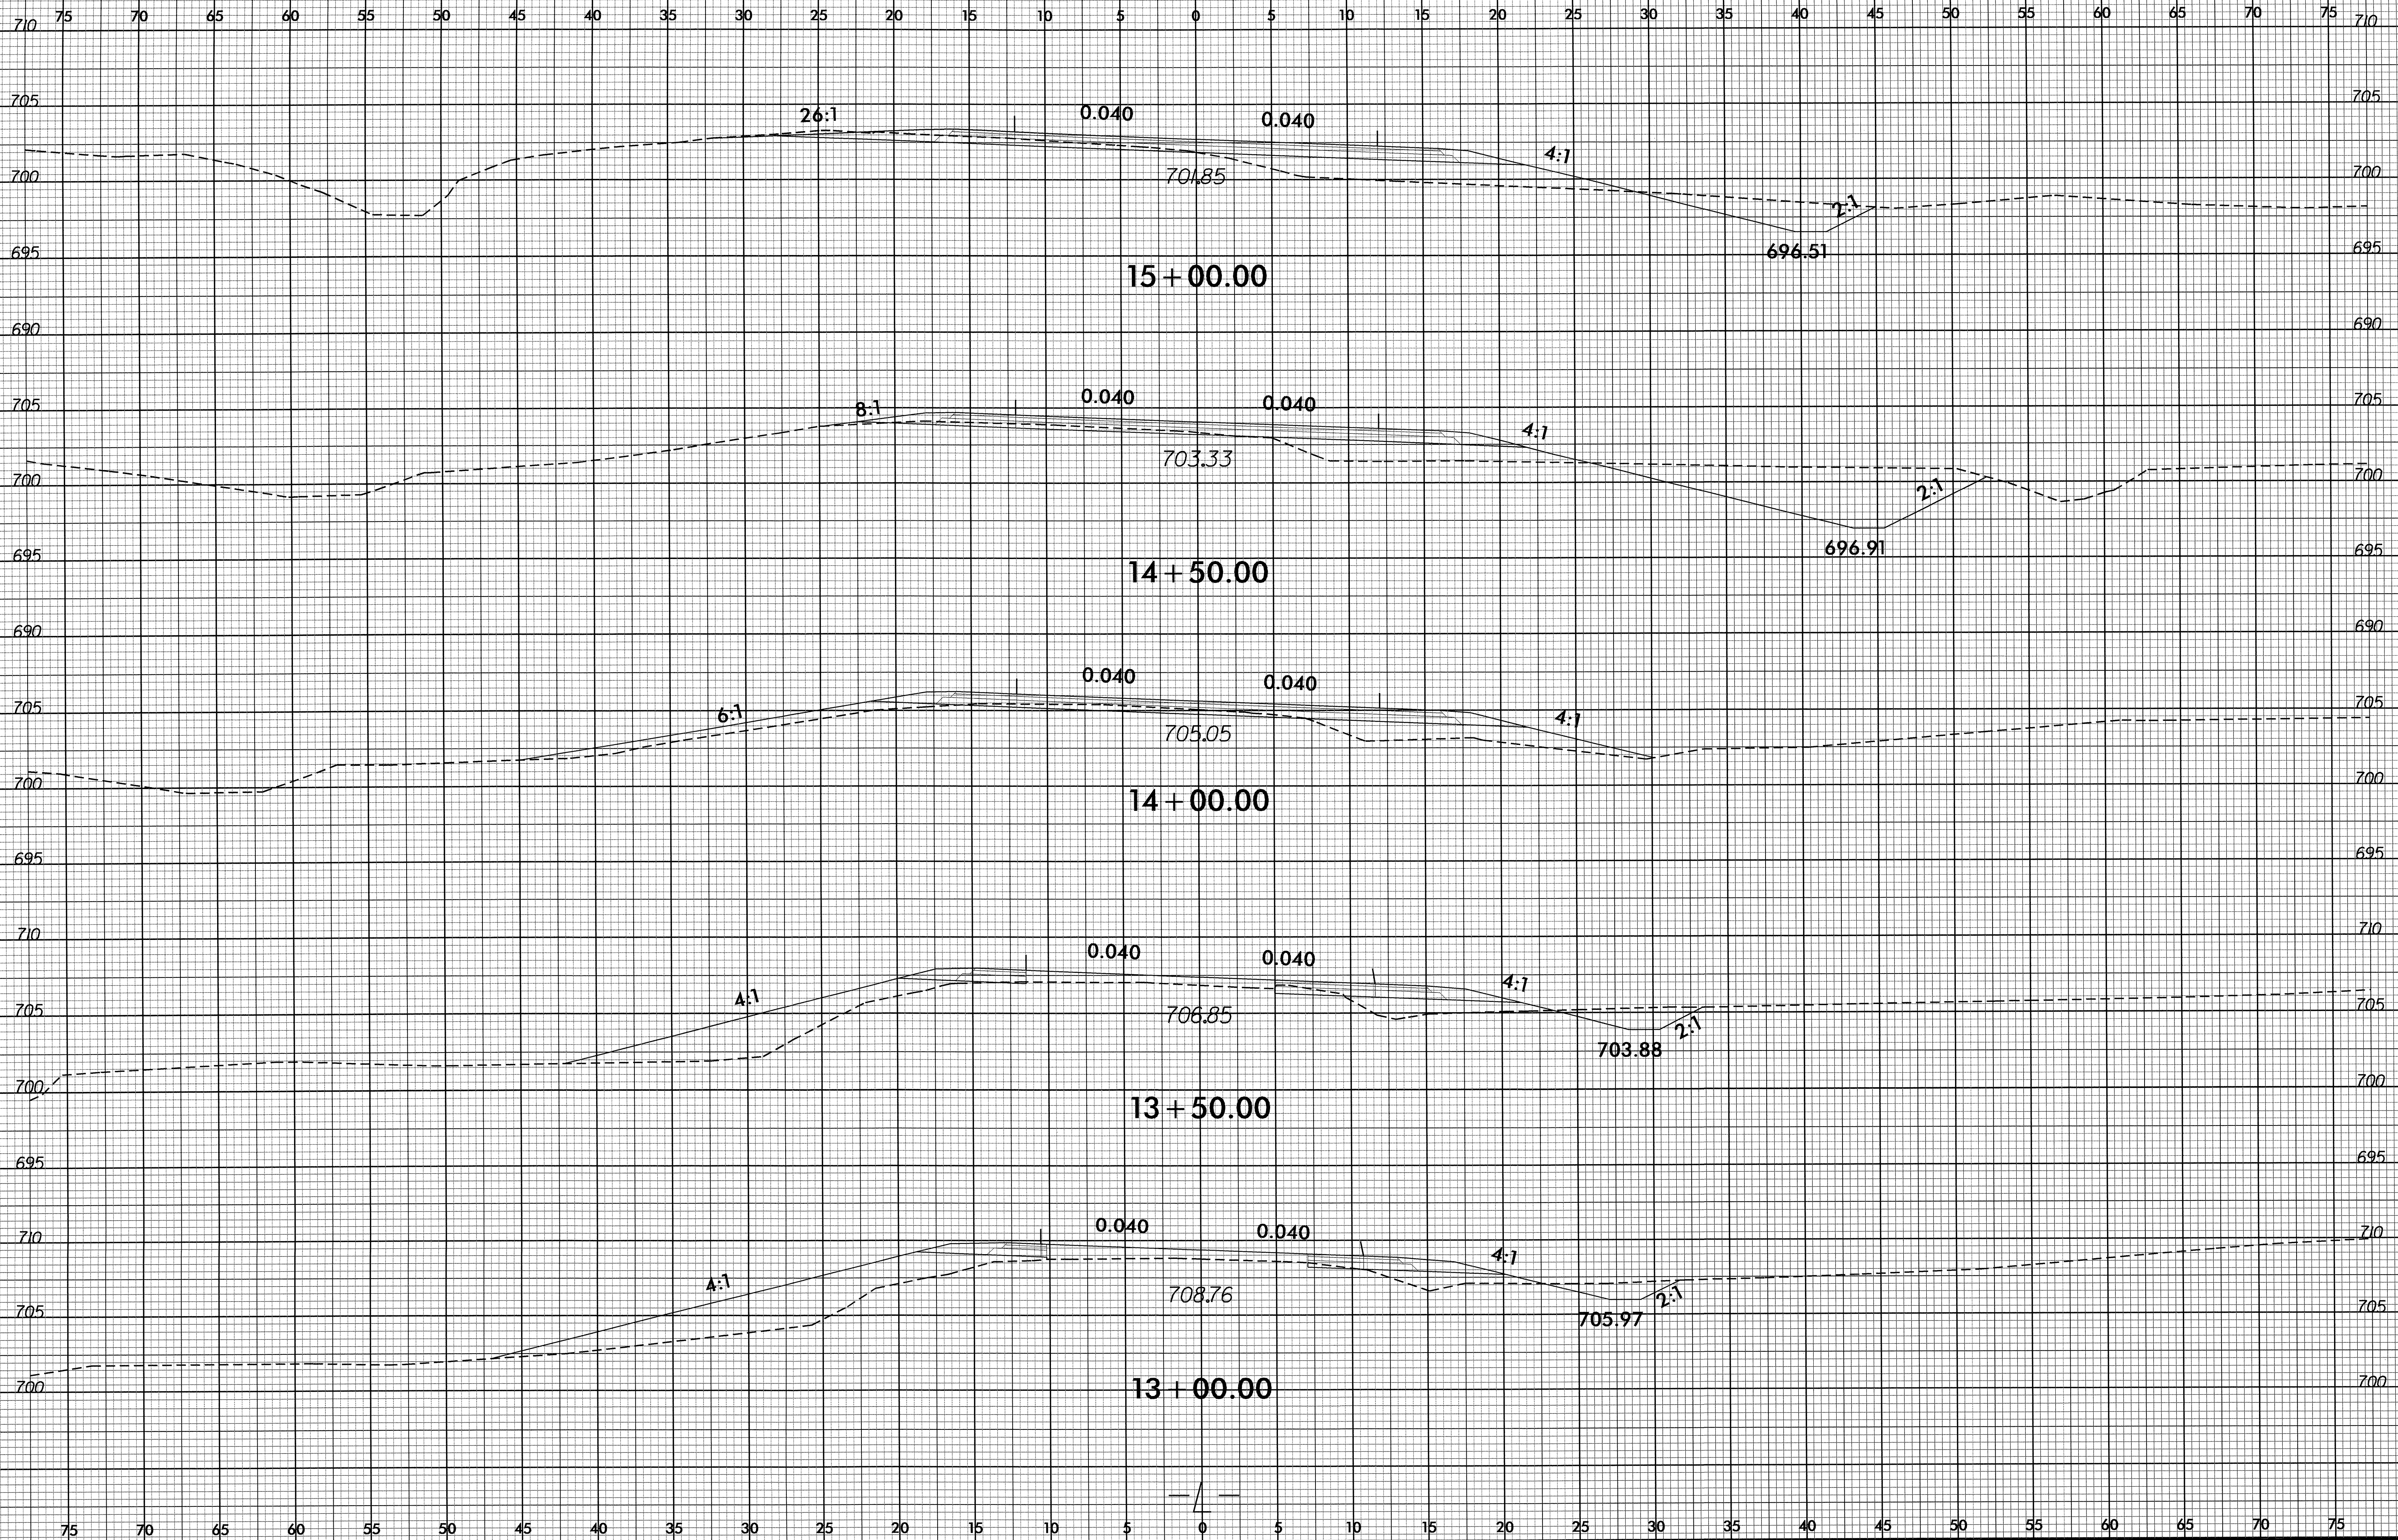


I:\OC-202 0903
5:\Roadway\Corridor Modeling\4810_rdy_xpl.dgn
\$\$\$\$\$SERVAVE\$\$\$\$\$

8/23/99
I2-001-2012_09x03
F:\Roadway\CorridorModeling\4810_rdu_xpl.dgn
\$\$\$\$\$USERNAME\$\$\$\$\$

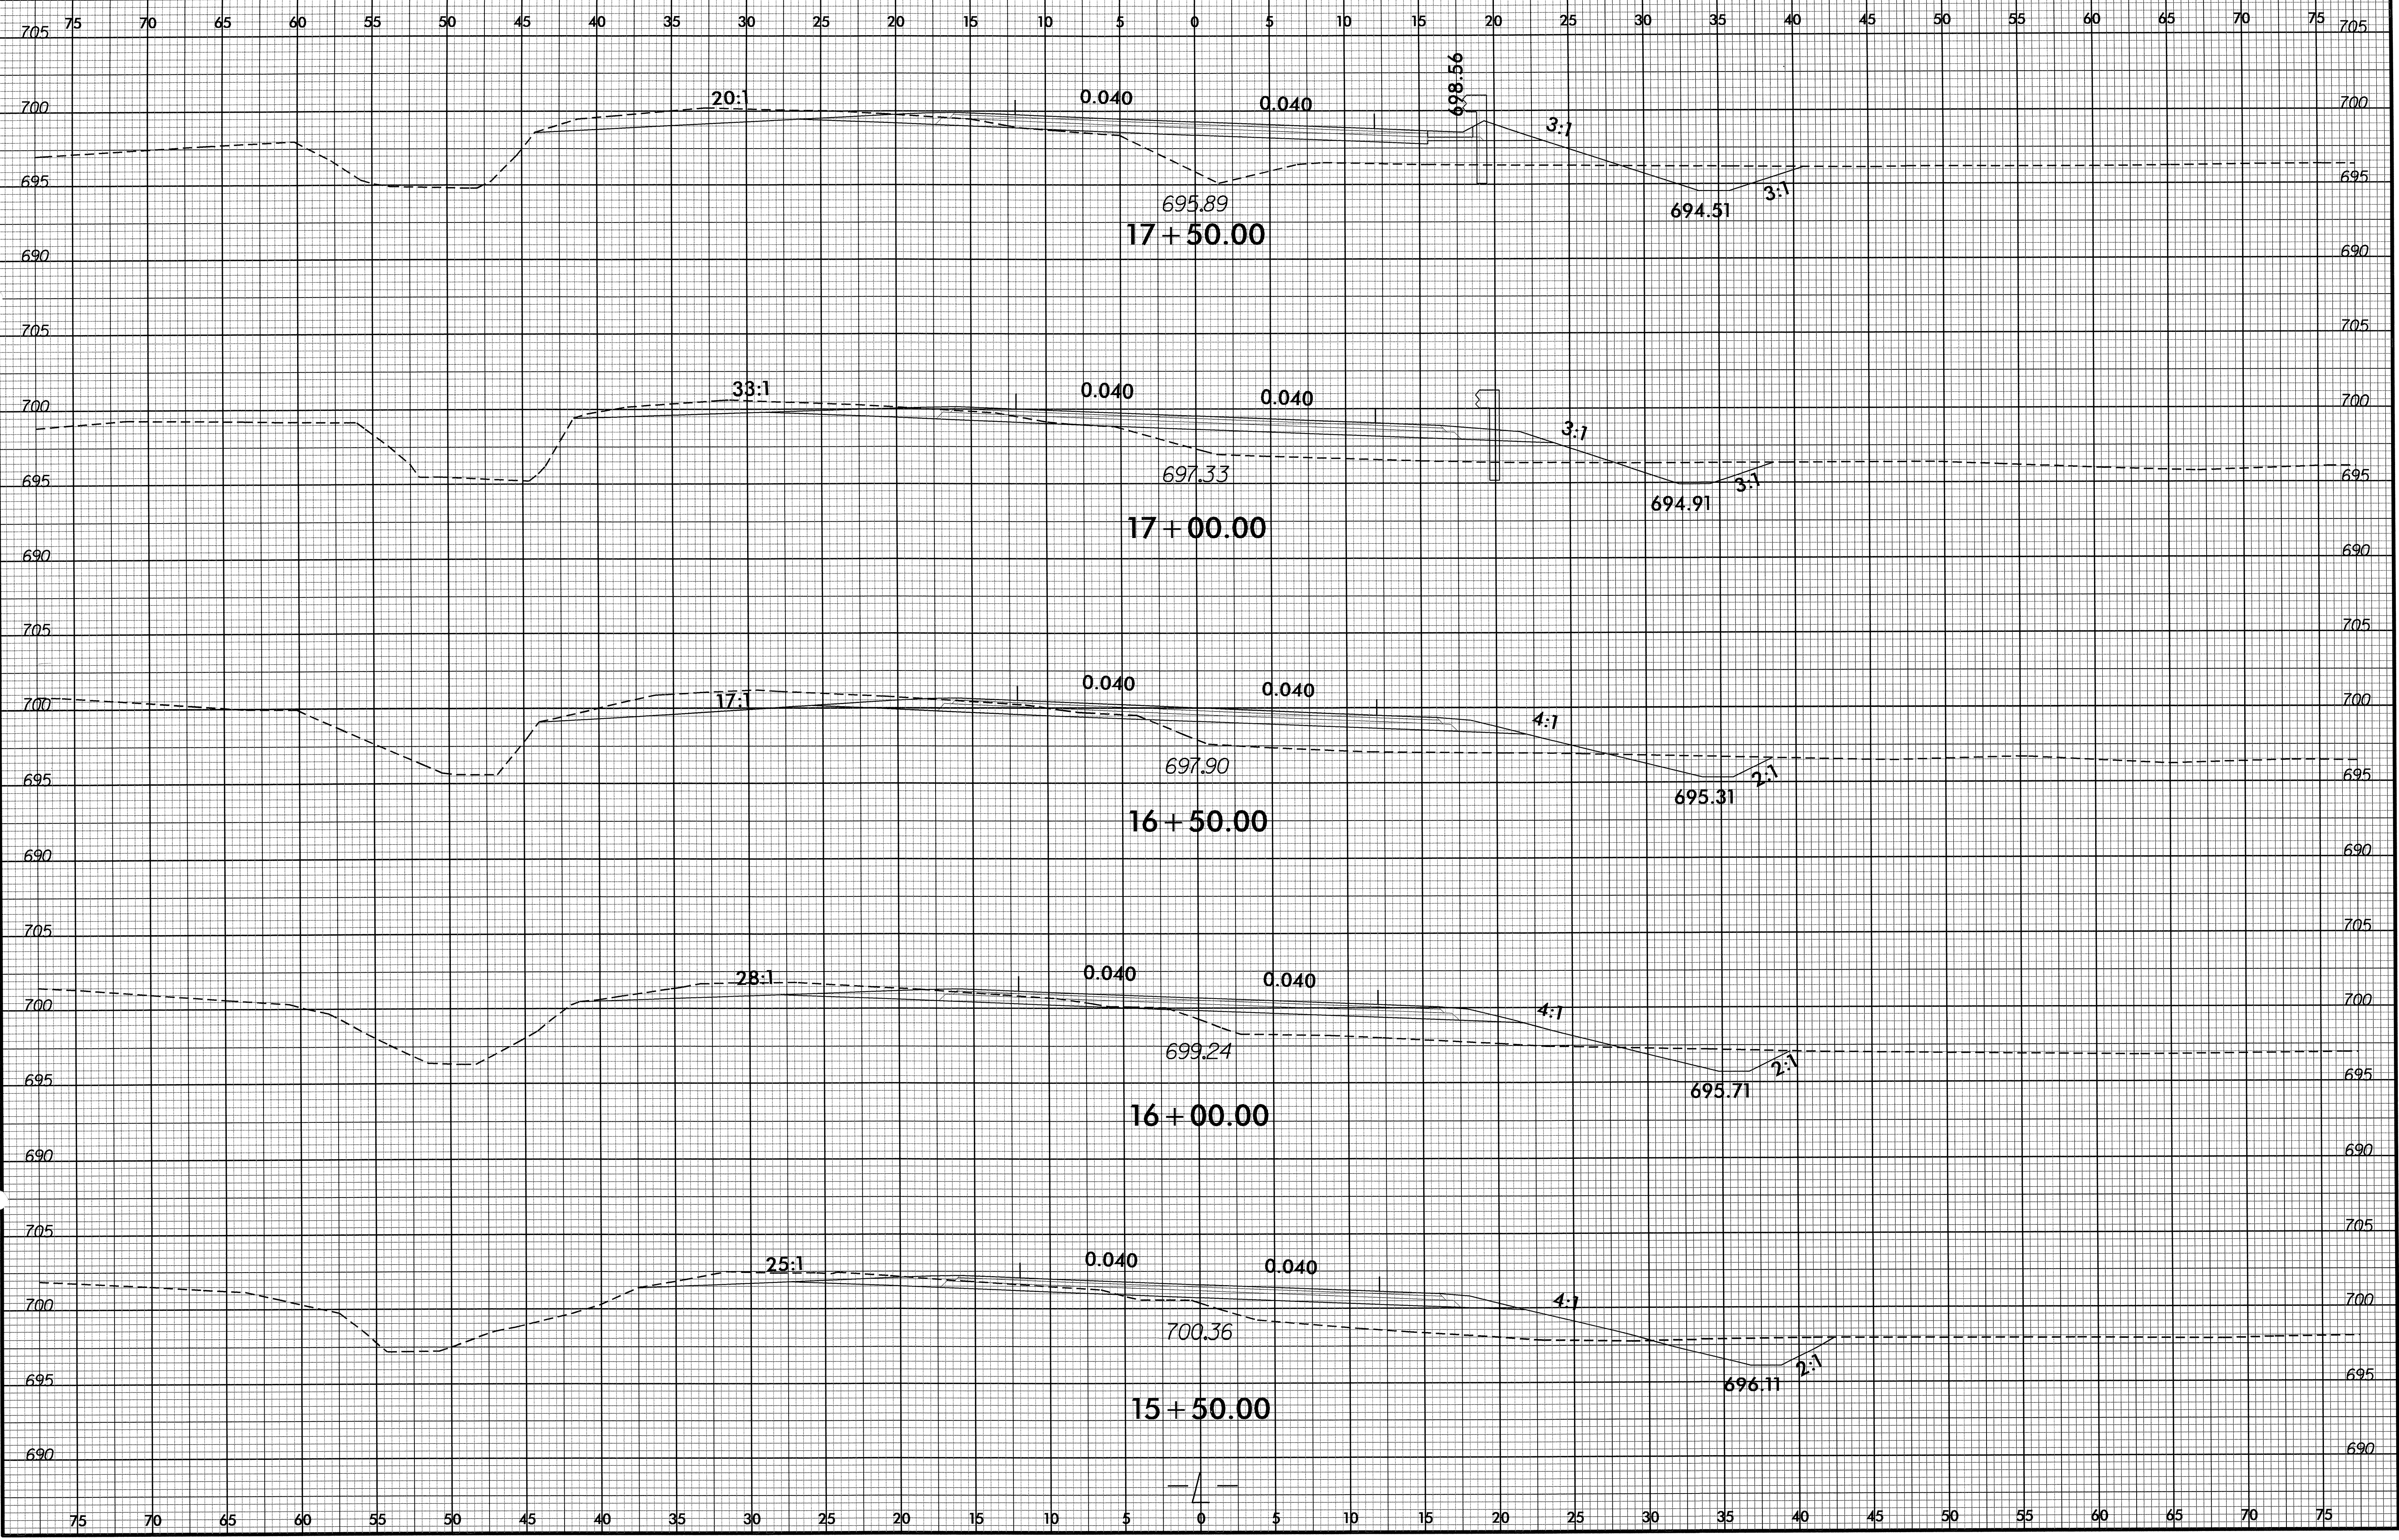


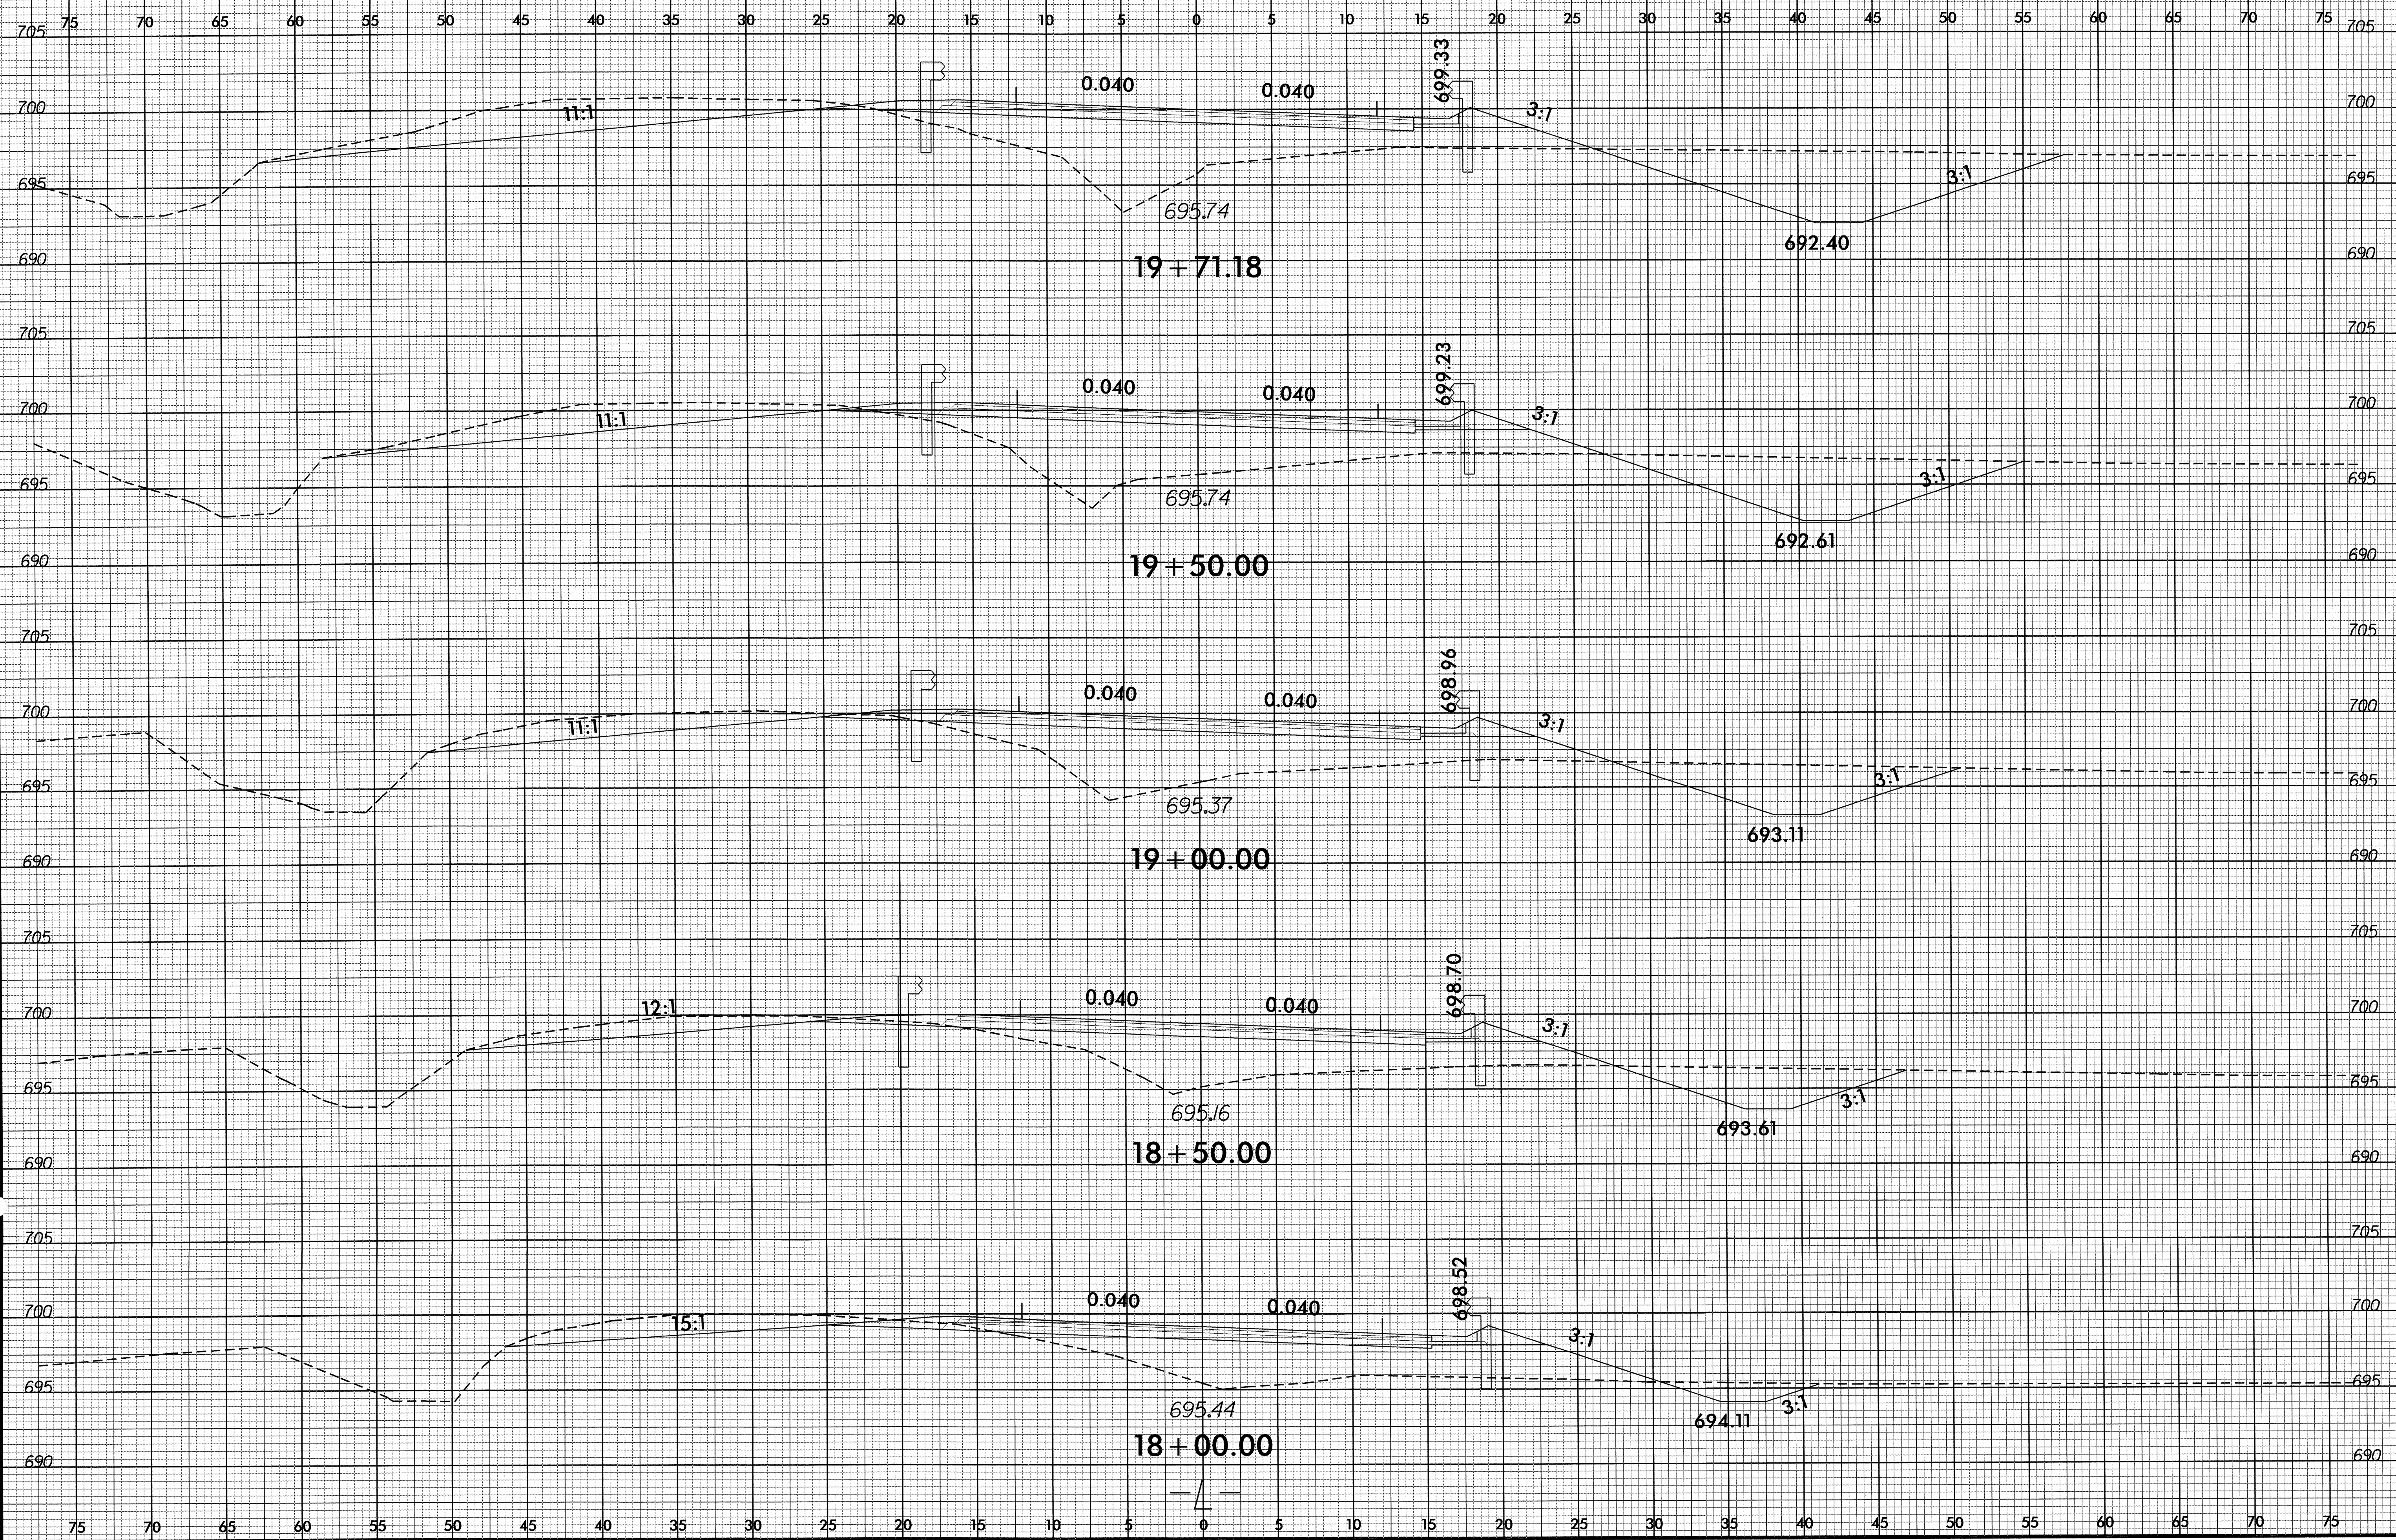

8/23/99

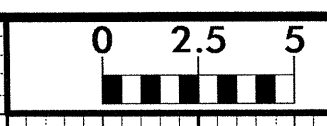


PROJ. REFERENCE NO.	SHEET NO.
B-4810	X-5

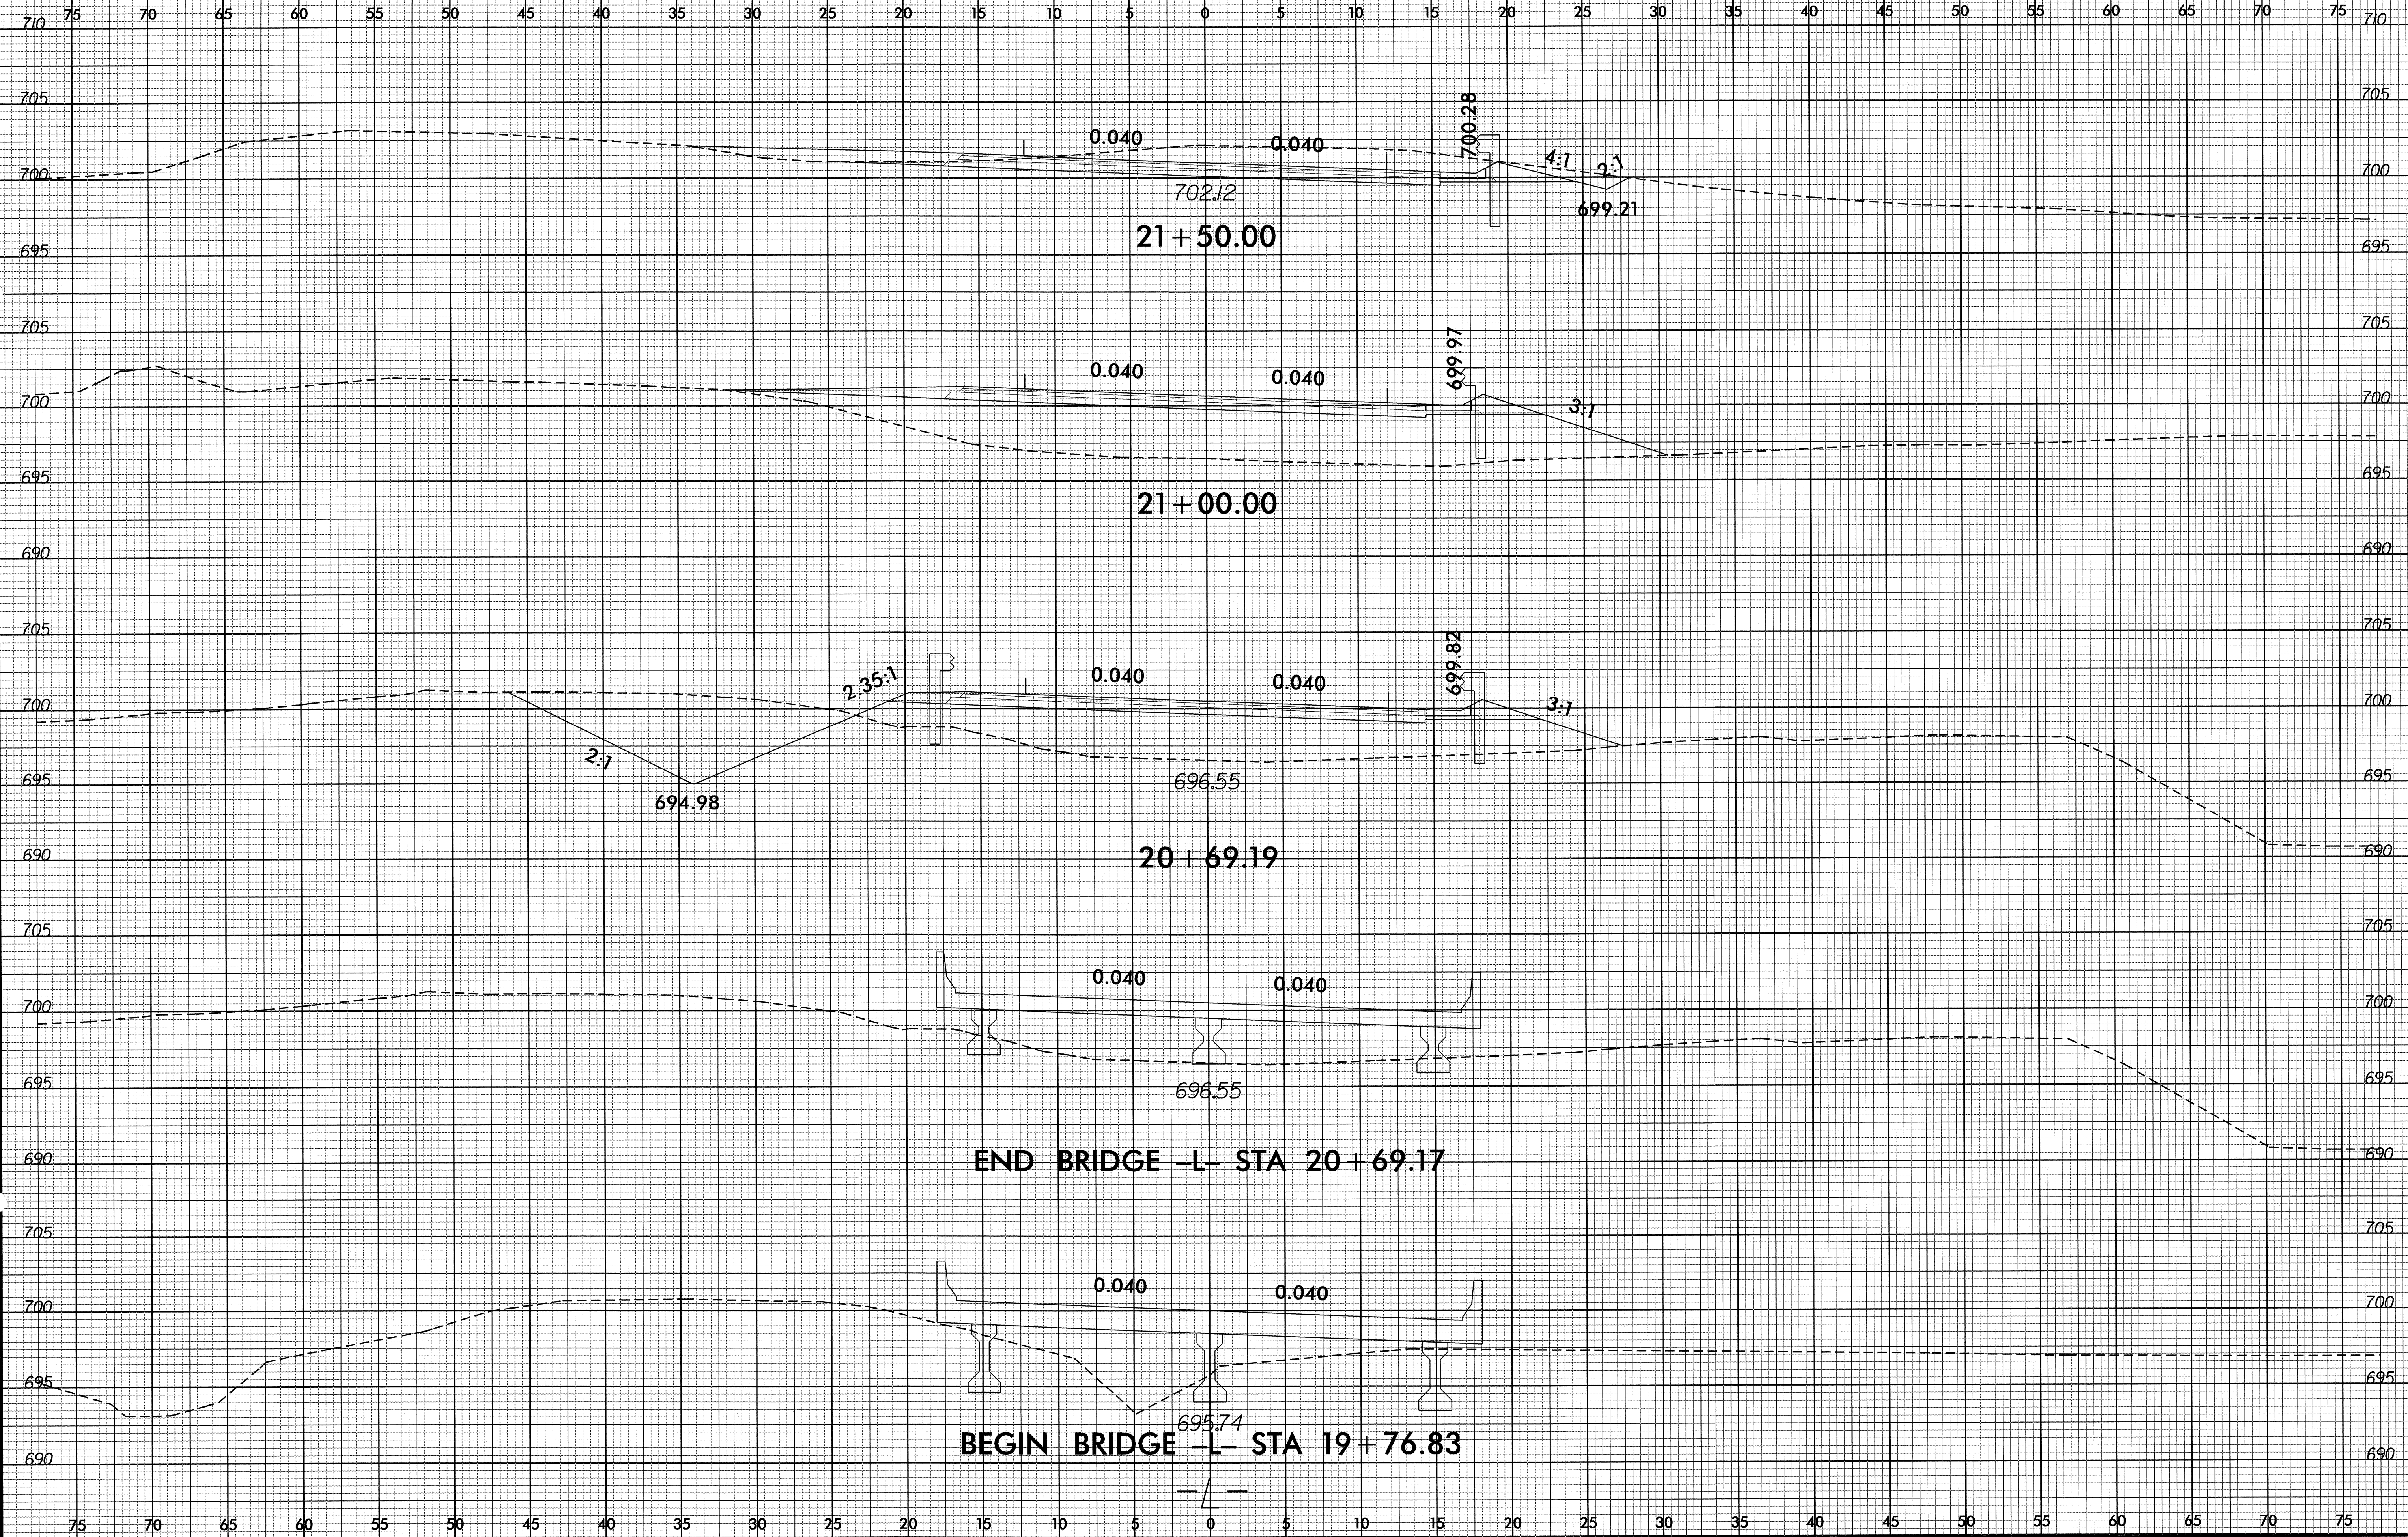


22-OCT-2002 11:44
F:\Roadway\CrossingModeling\4810_rdy_xpl.dgn
\$\$\$\$\$USERNAME\$\$\$\$\$

8/23/99

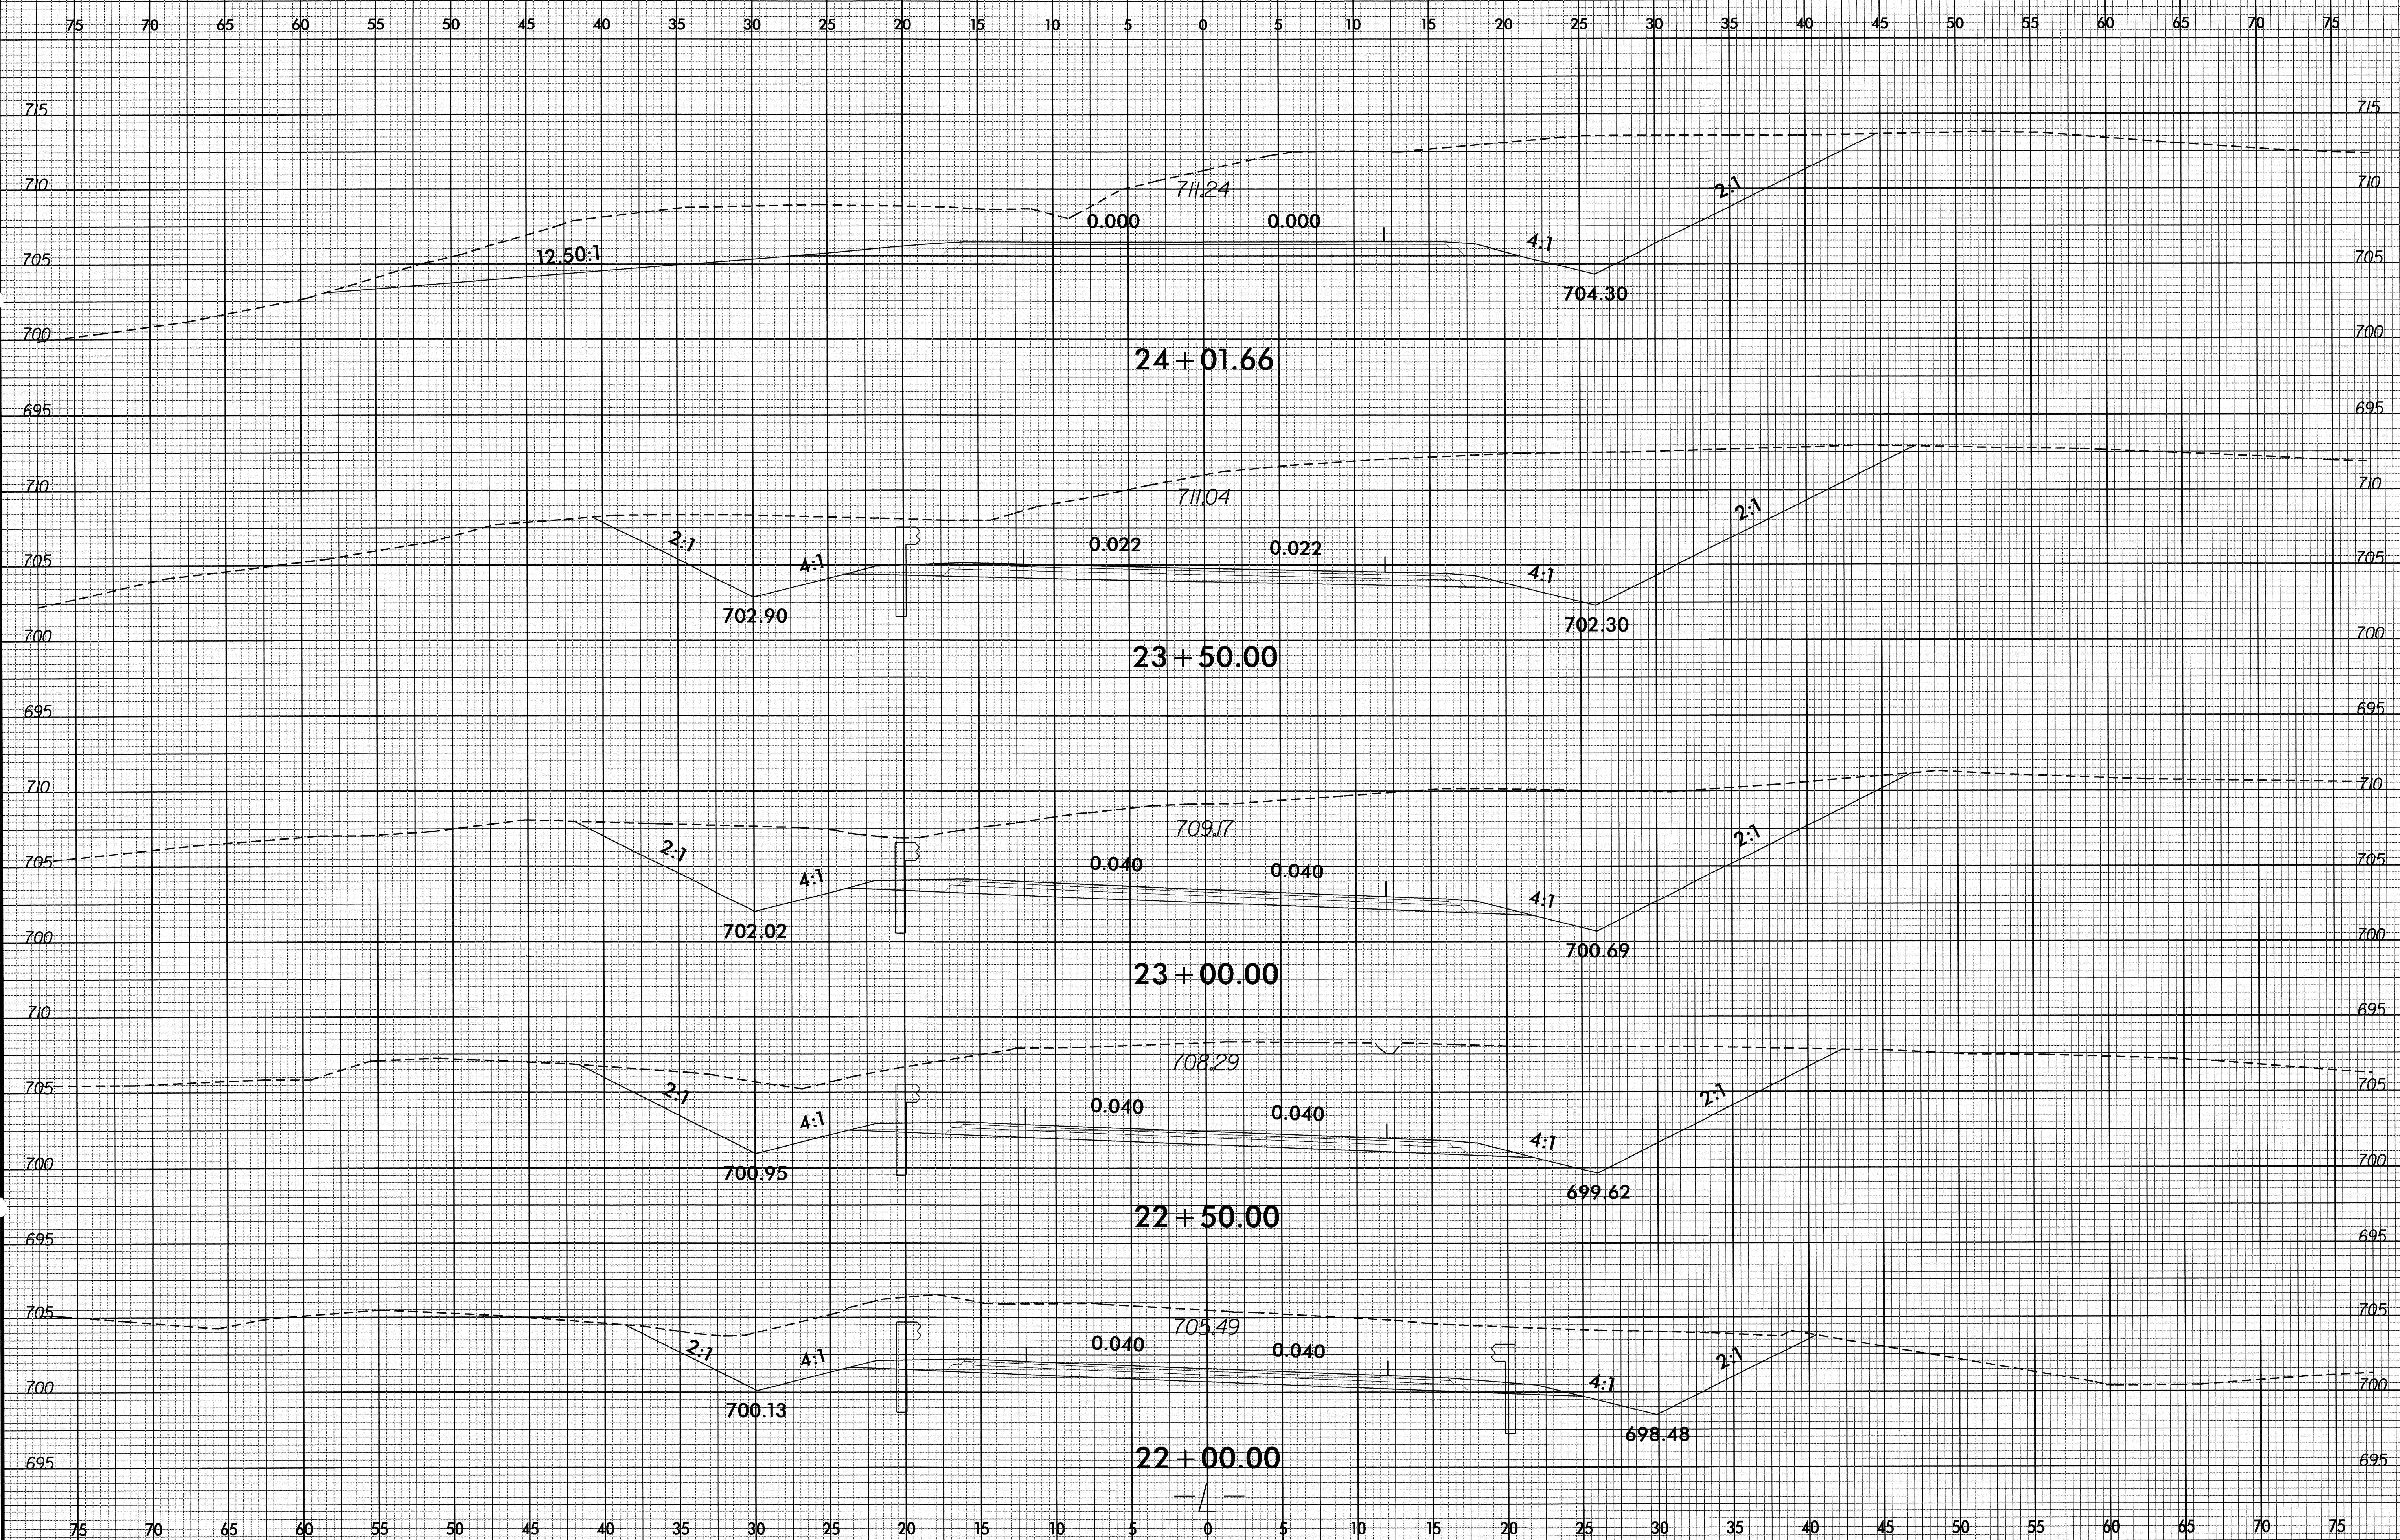


12-OCT-2012 09:03
R:\Roadway\CorridorModeling\4810_rdy_xpl.dgn
\$\$\$\$SERVNAME\$\$\$\$

8/23/99

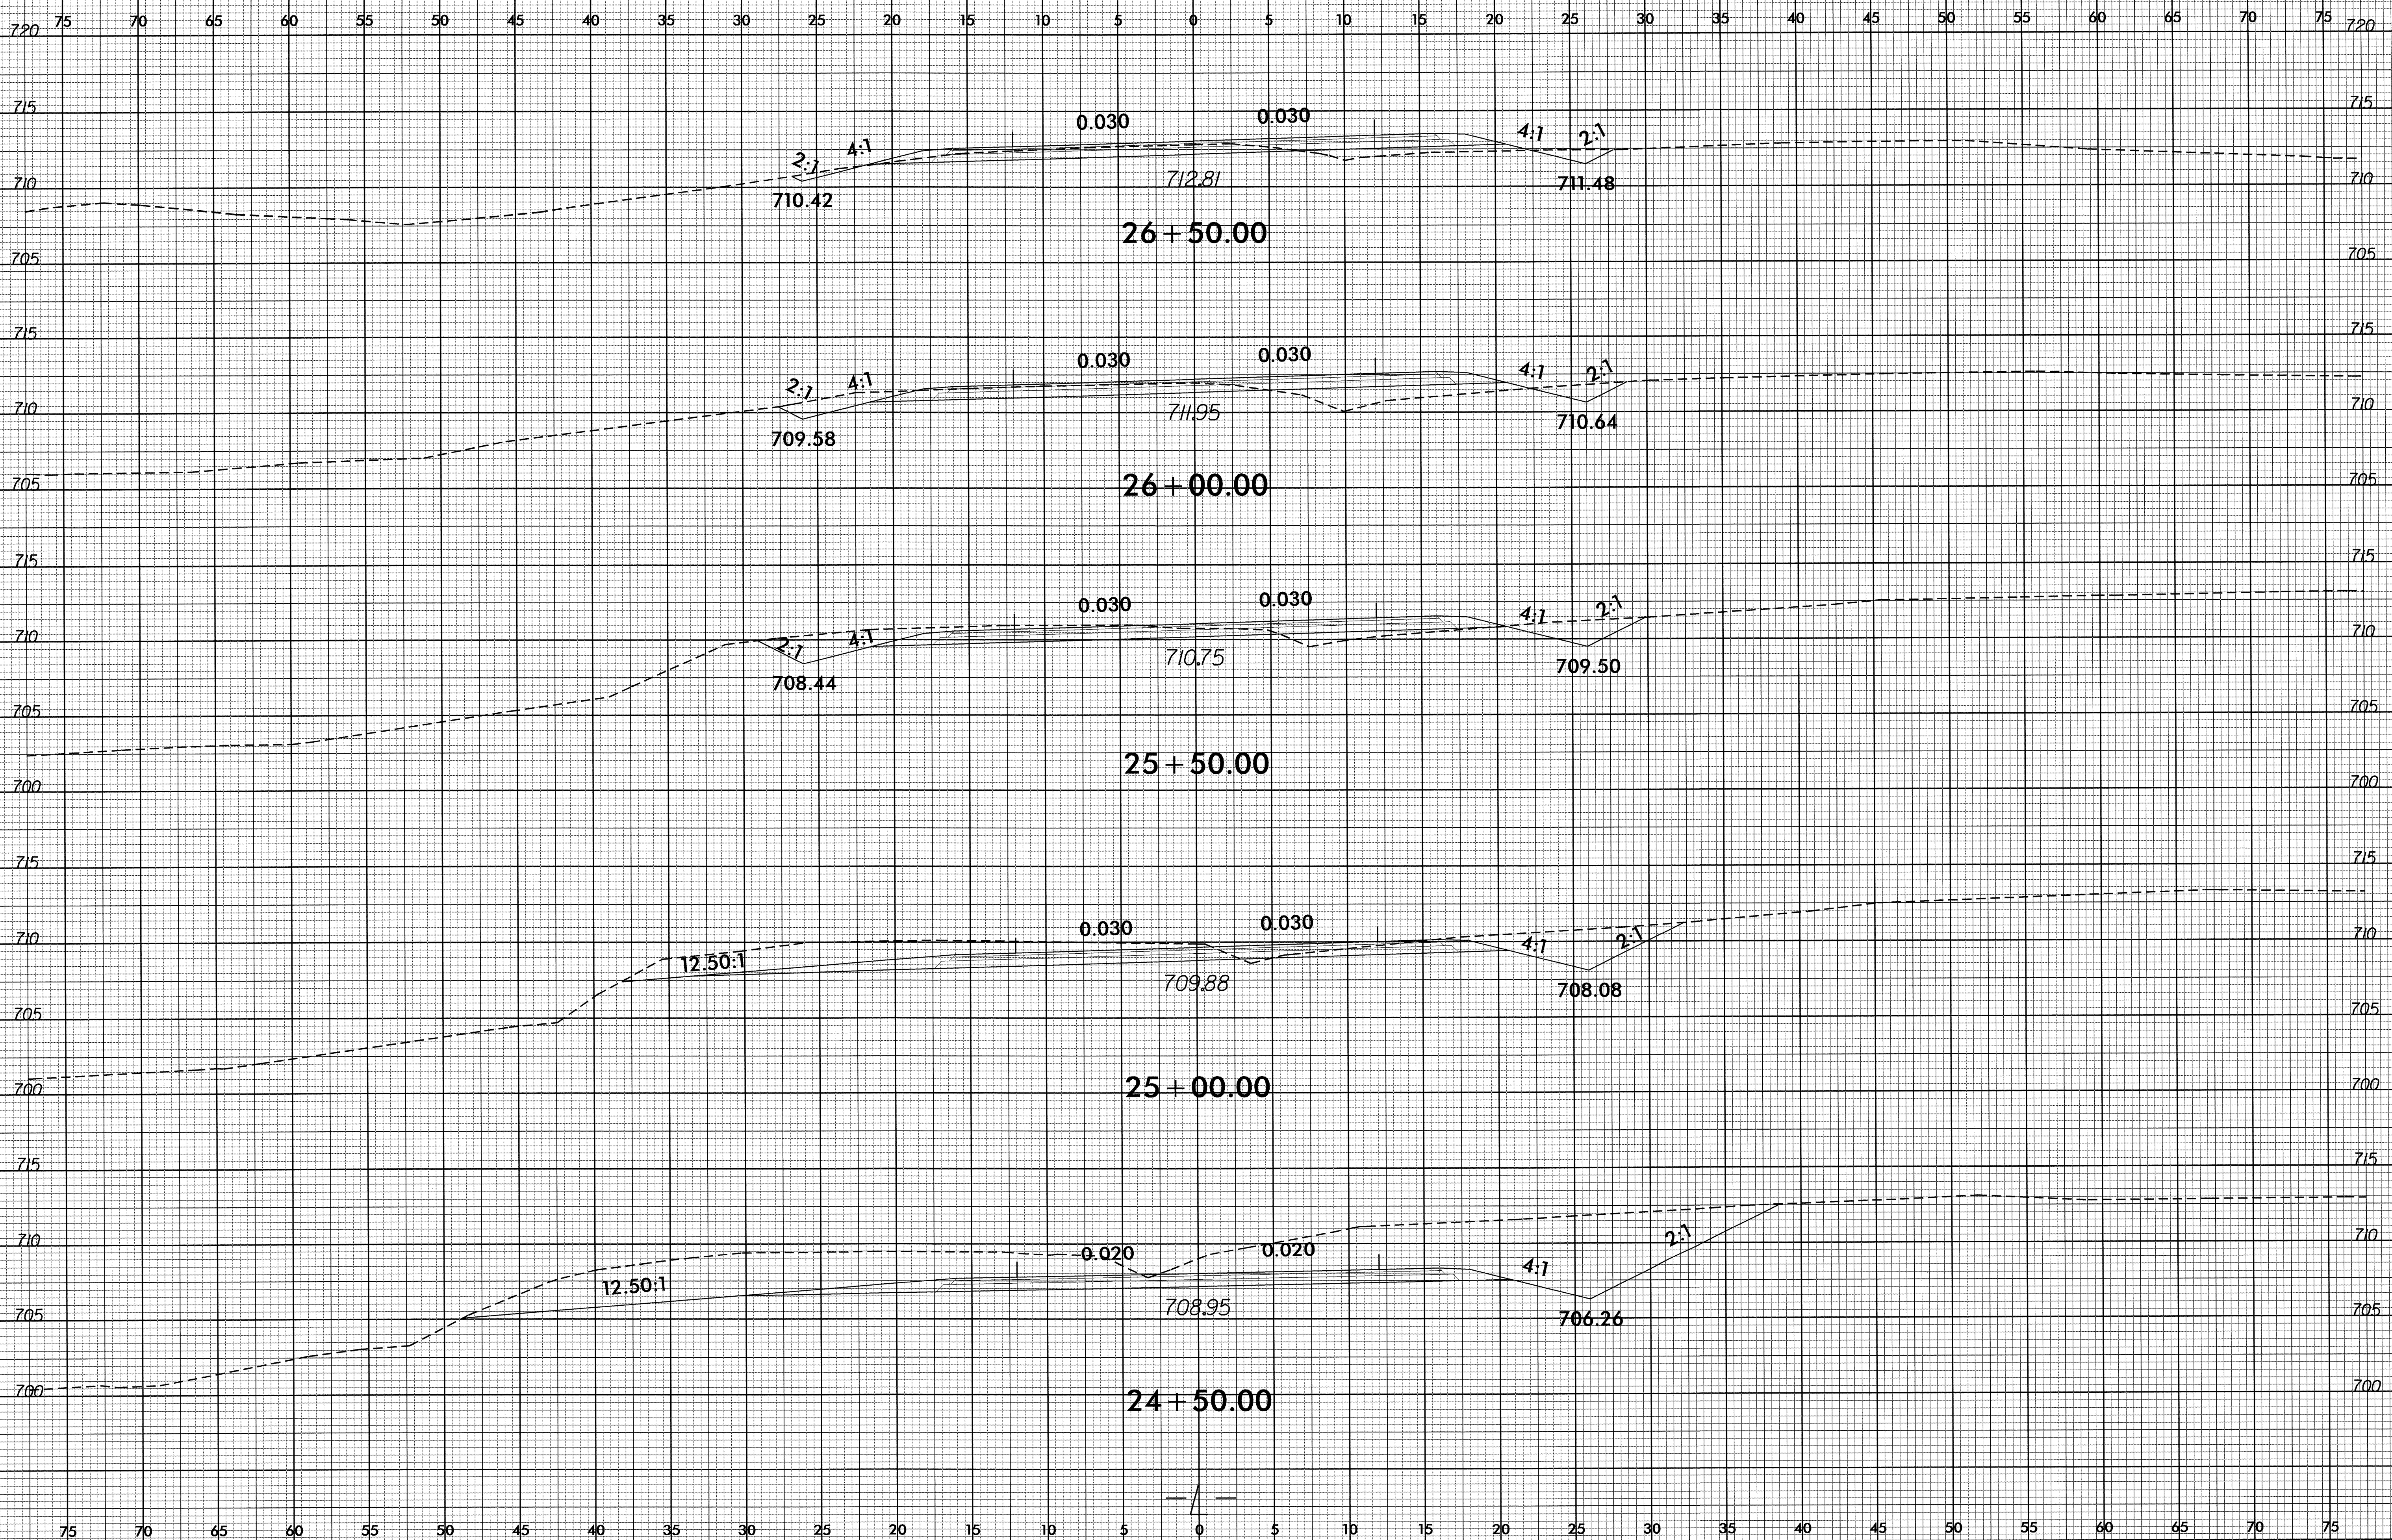


12-OCT-2012 09:03
R:\Roadwork\CorridorModeling\4810_rdy_xpl.dgn
\$\$\$\$\$USERNAME\$\$\$\$\$


8/23/99

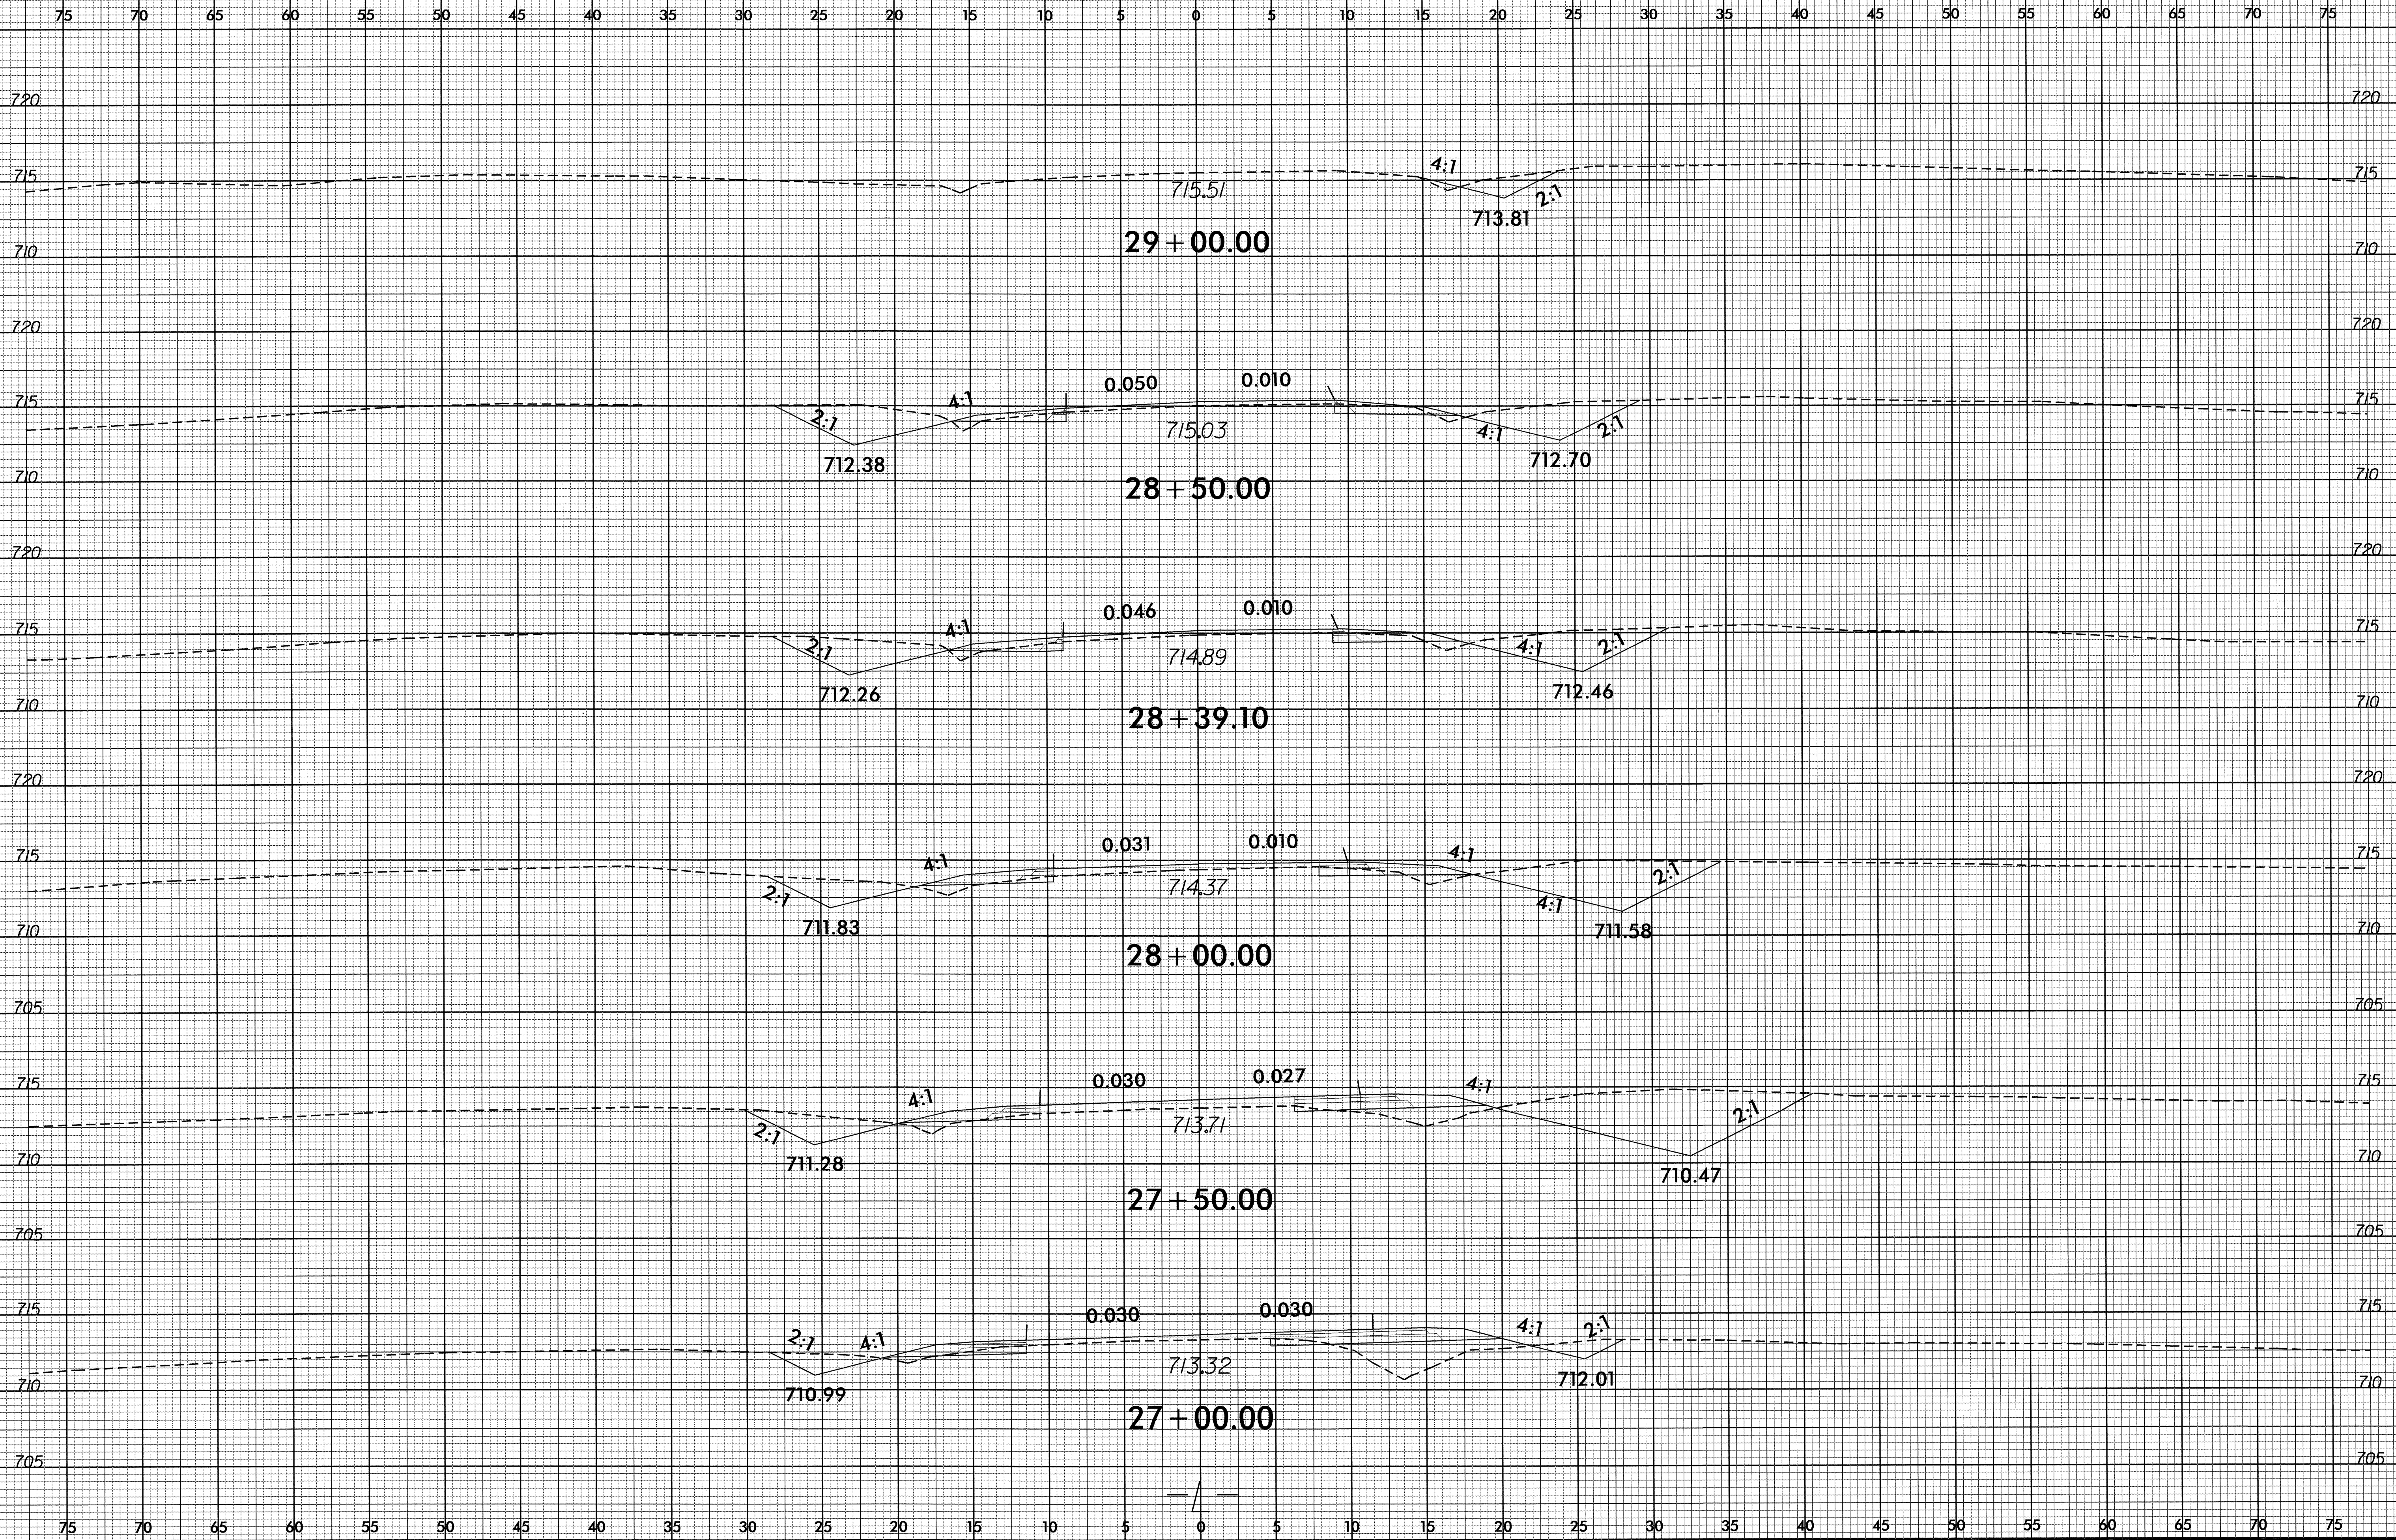


I:\2001-2012_08\03
R:\Roadway\CorridorModeling\4810_rdu_xpl.dgn
\$\$\$\$\$SECRET\$\$\$\$\$

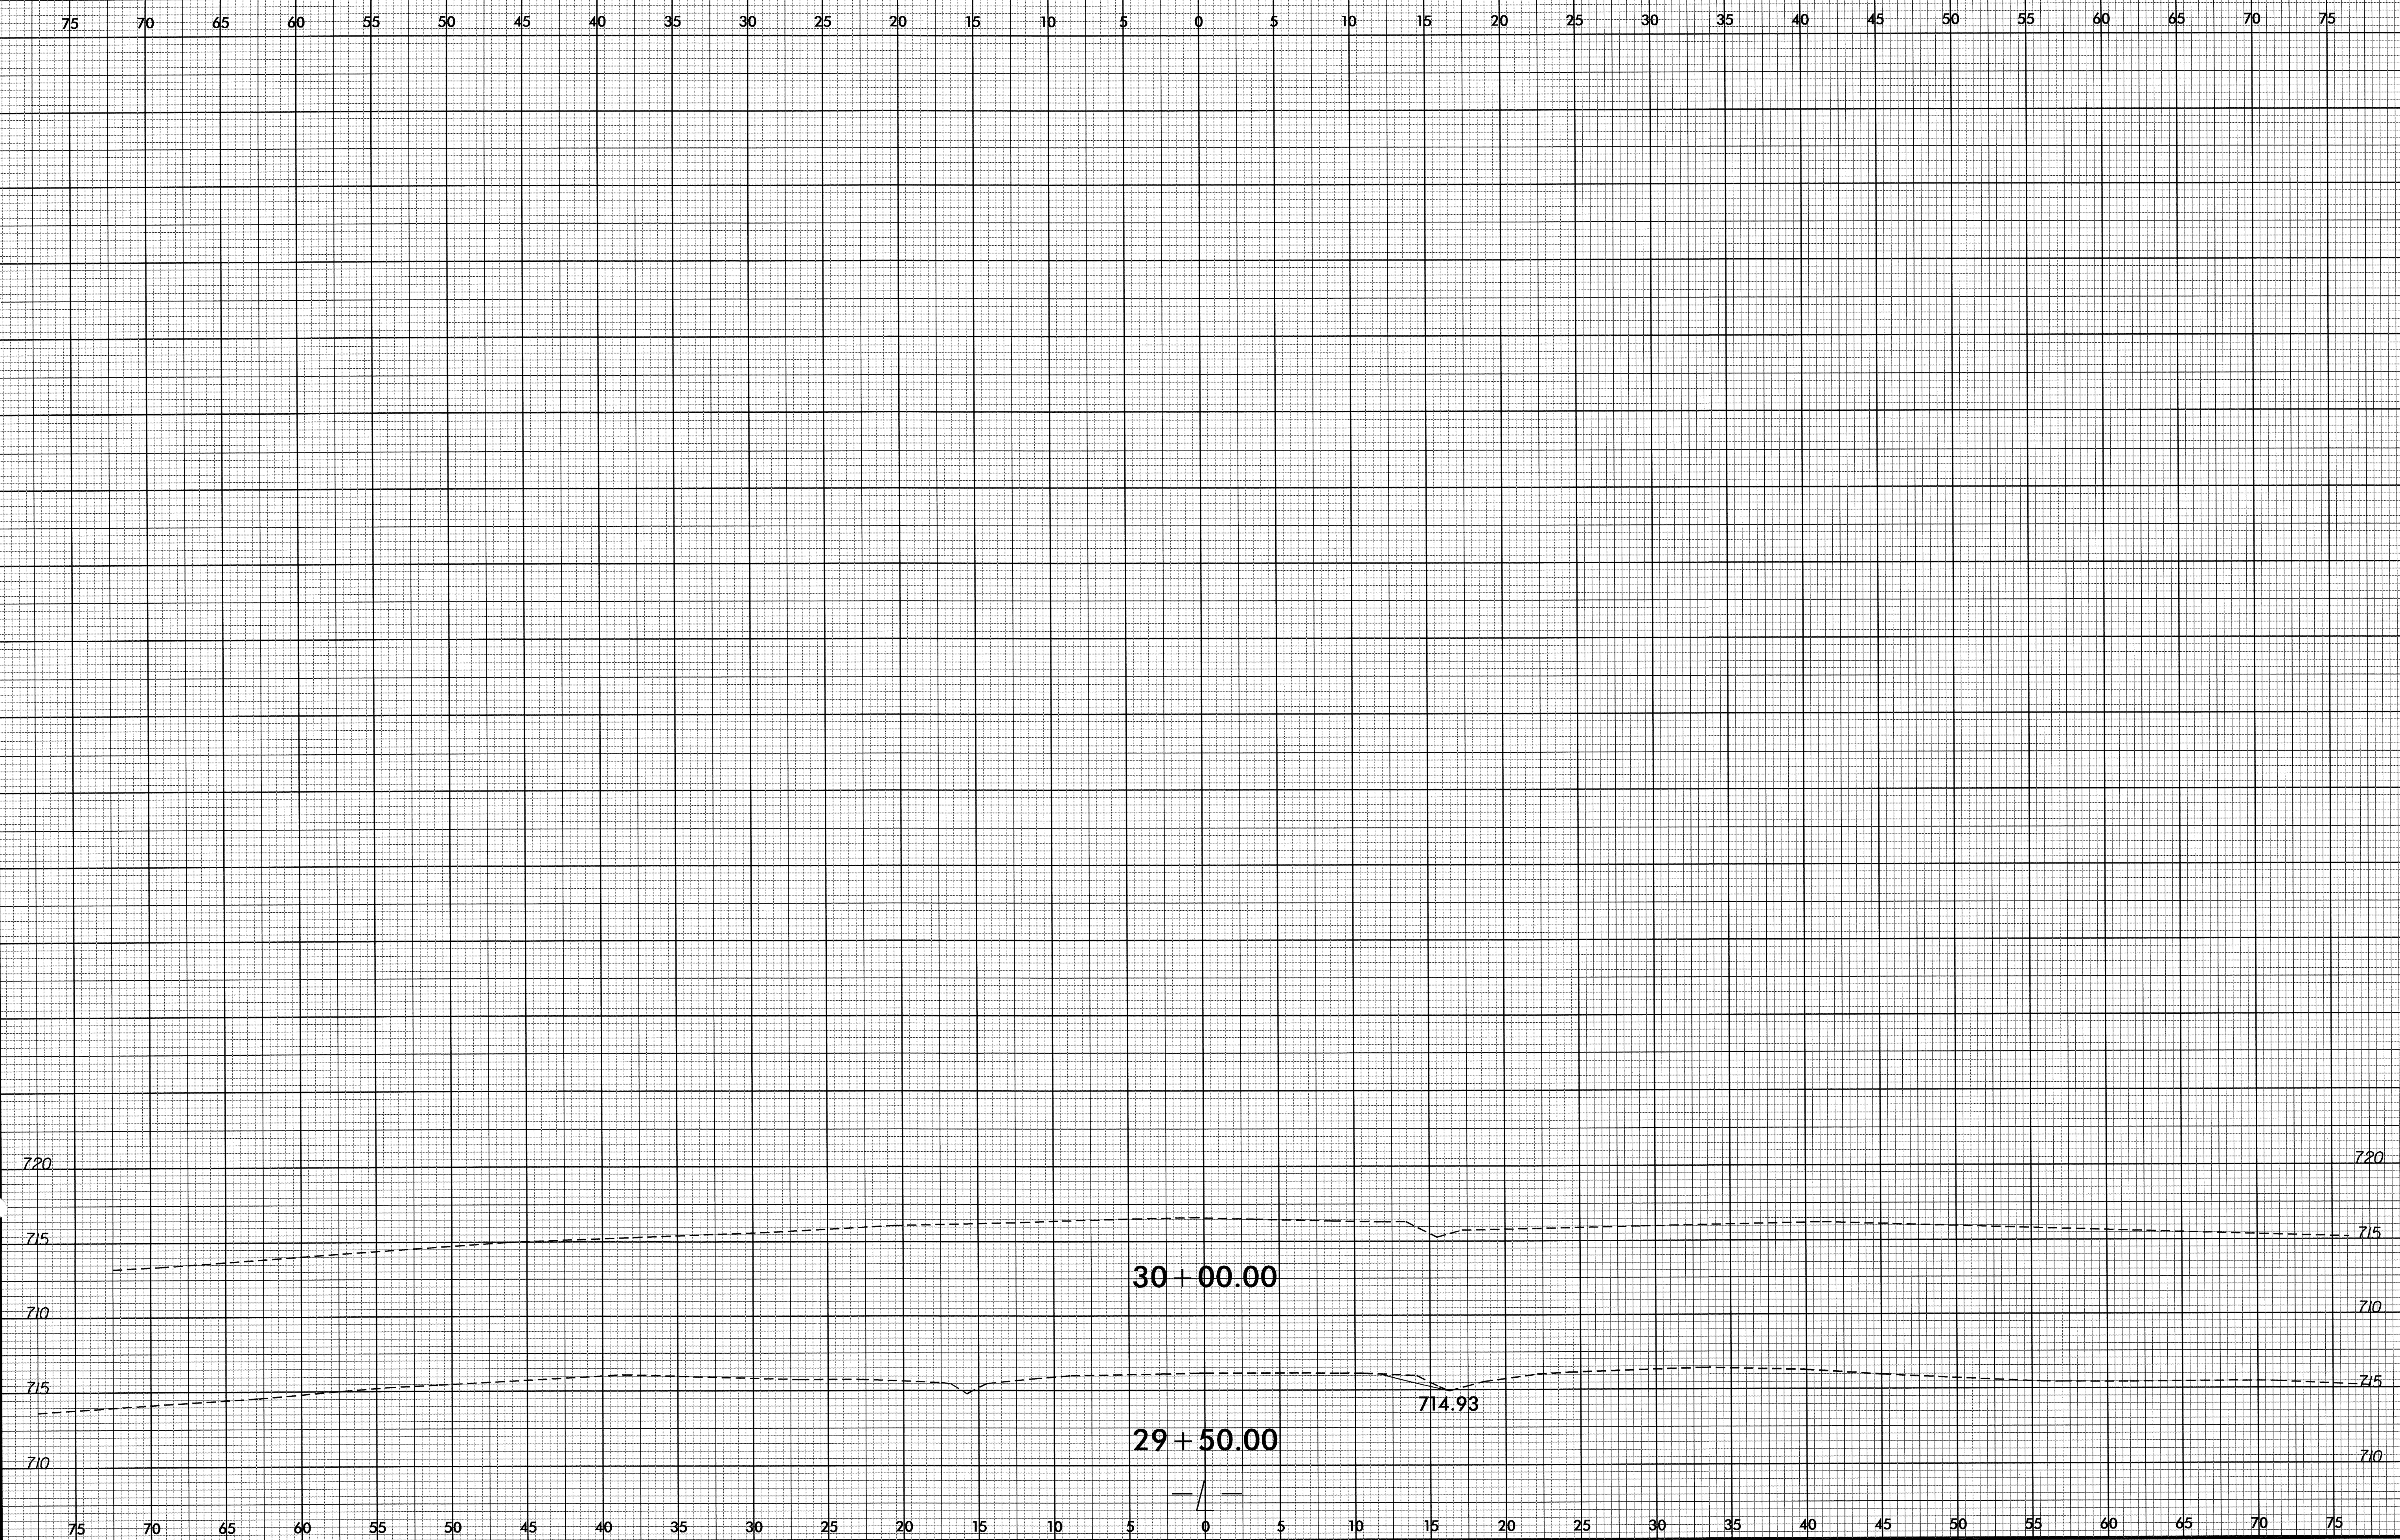

8/23/99

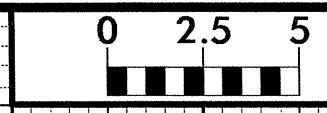

PROJ. REFERENCE NO.	SHEET NO.
B-4810	X-10

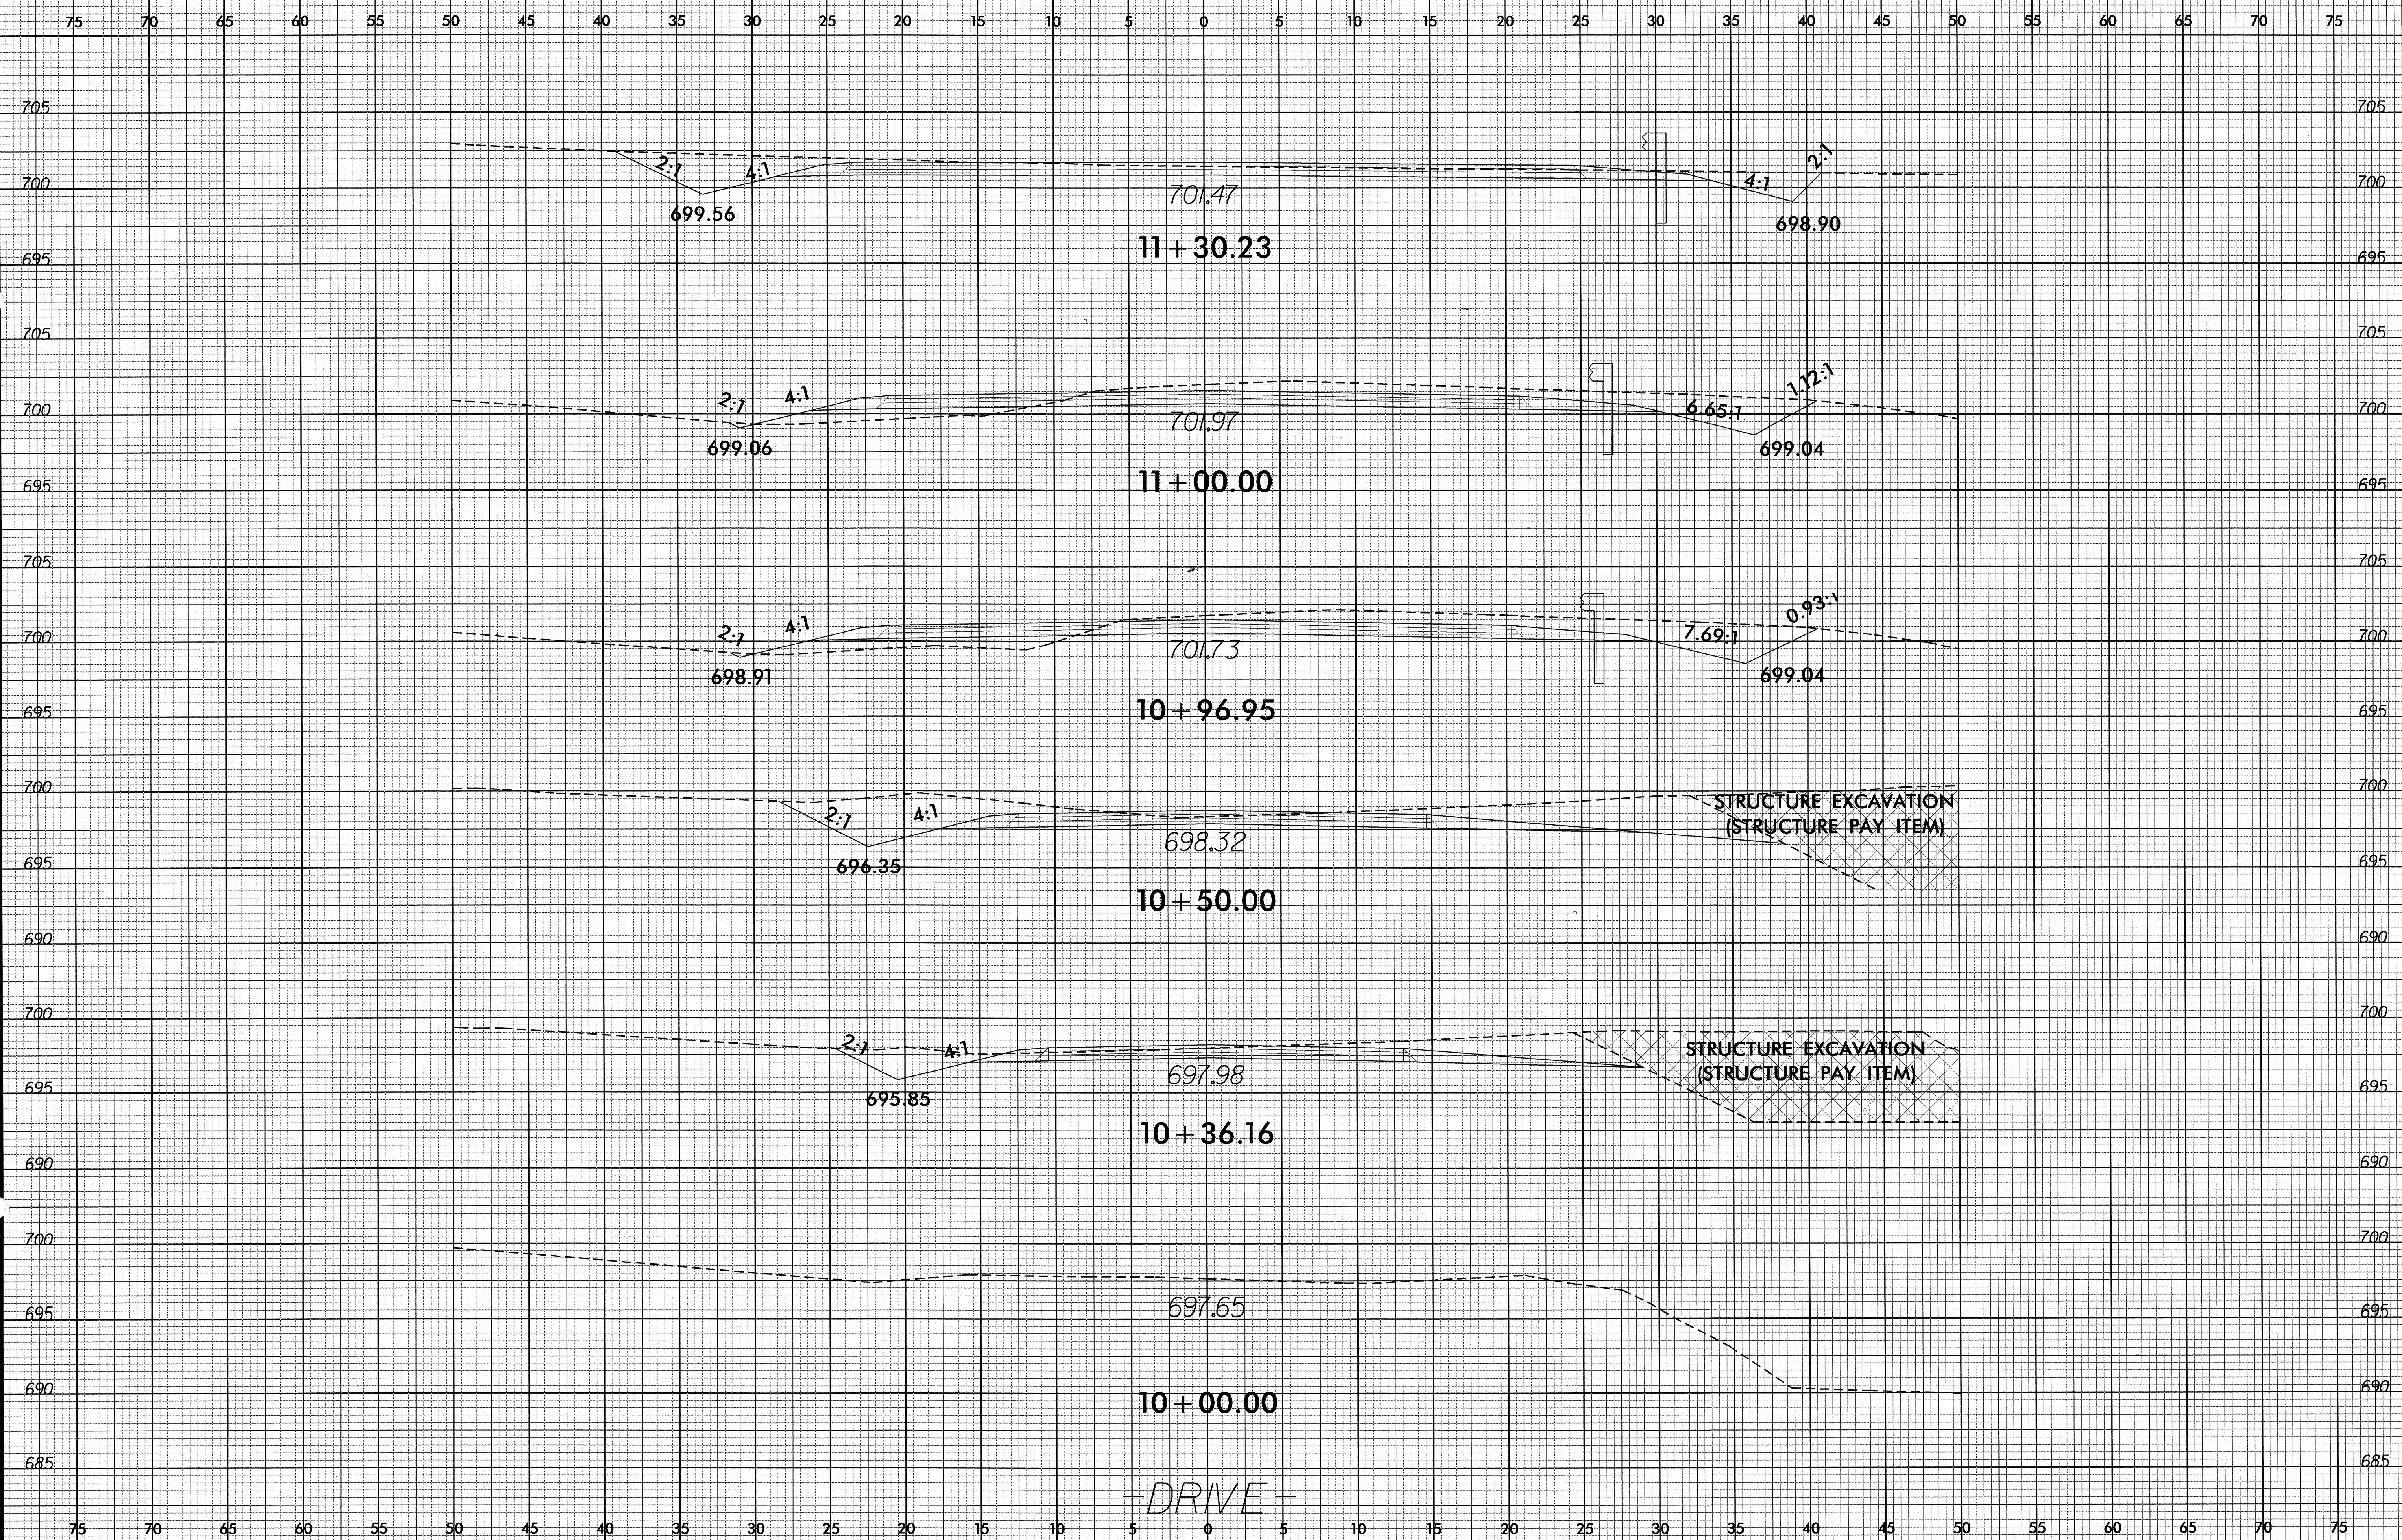

16-OCT-2012 14:19
 P:\Roadway\CorridorModeling\b4810_rdy_xpl_drive.dgn
 \$\$\$SERIAL\$\$\$

-DRIVE-