



8/23/99

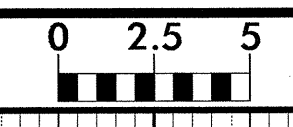


PROJ. REFERENCE NO. X-B-4824	SHEET NO. X-1
---------------------------------	------------------

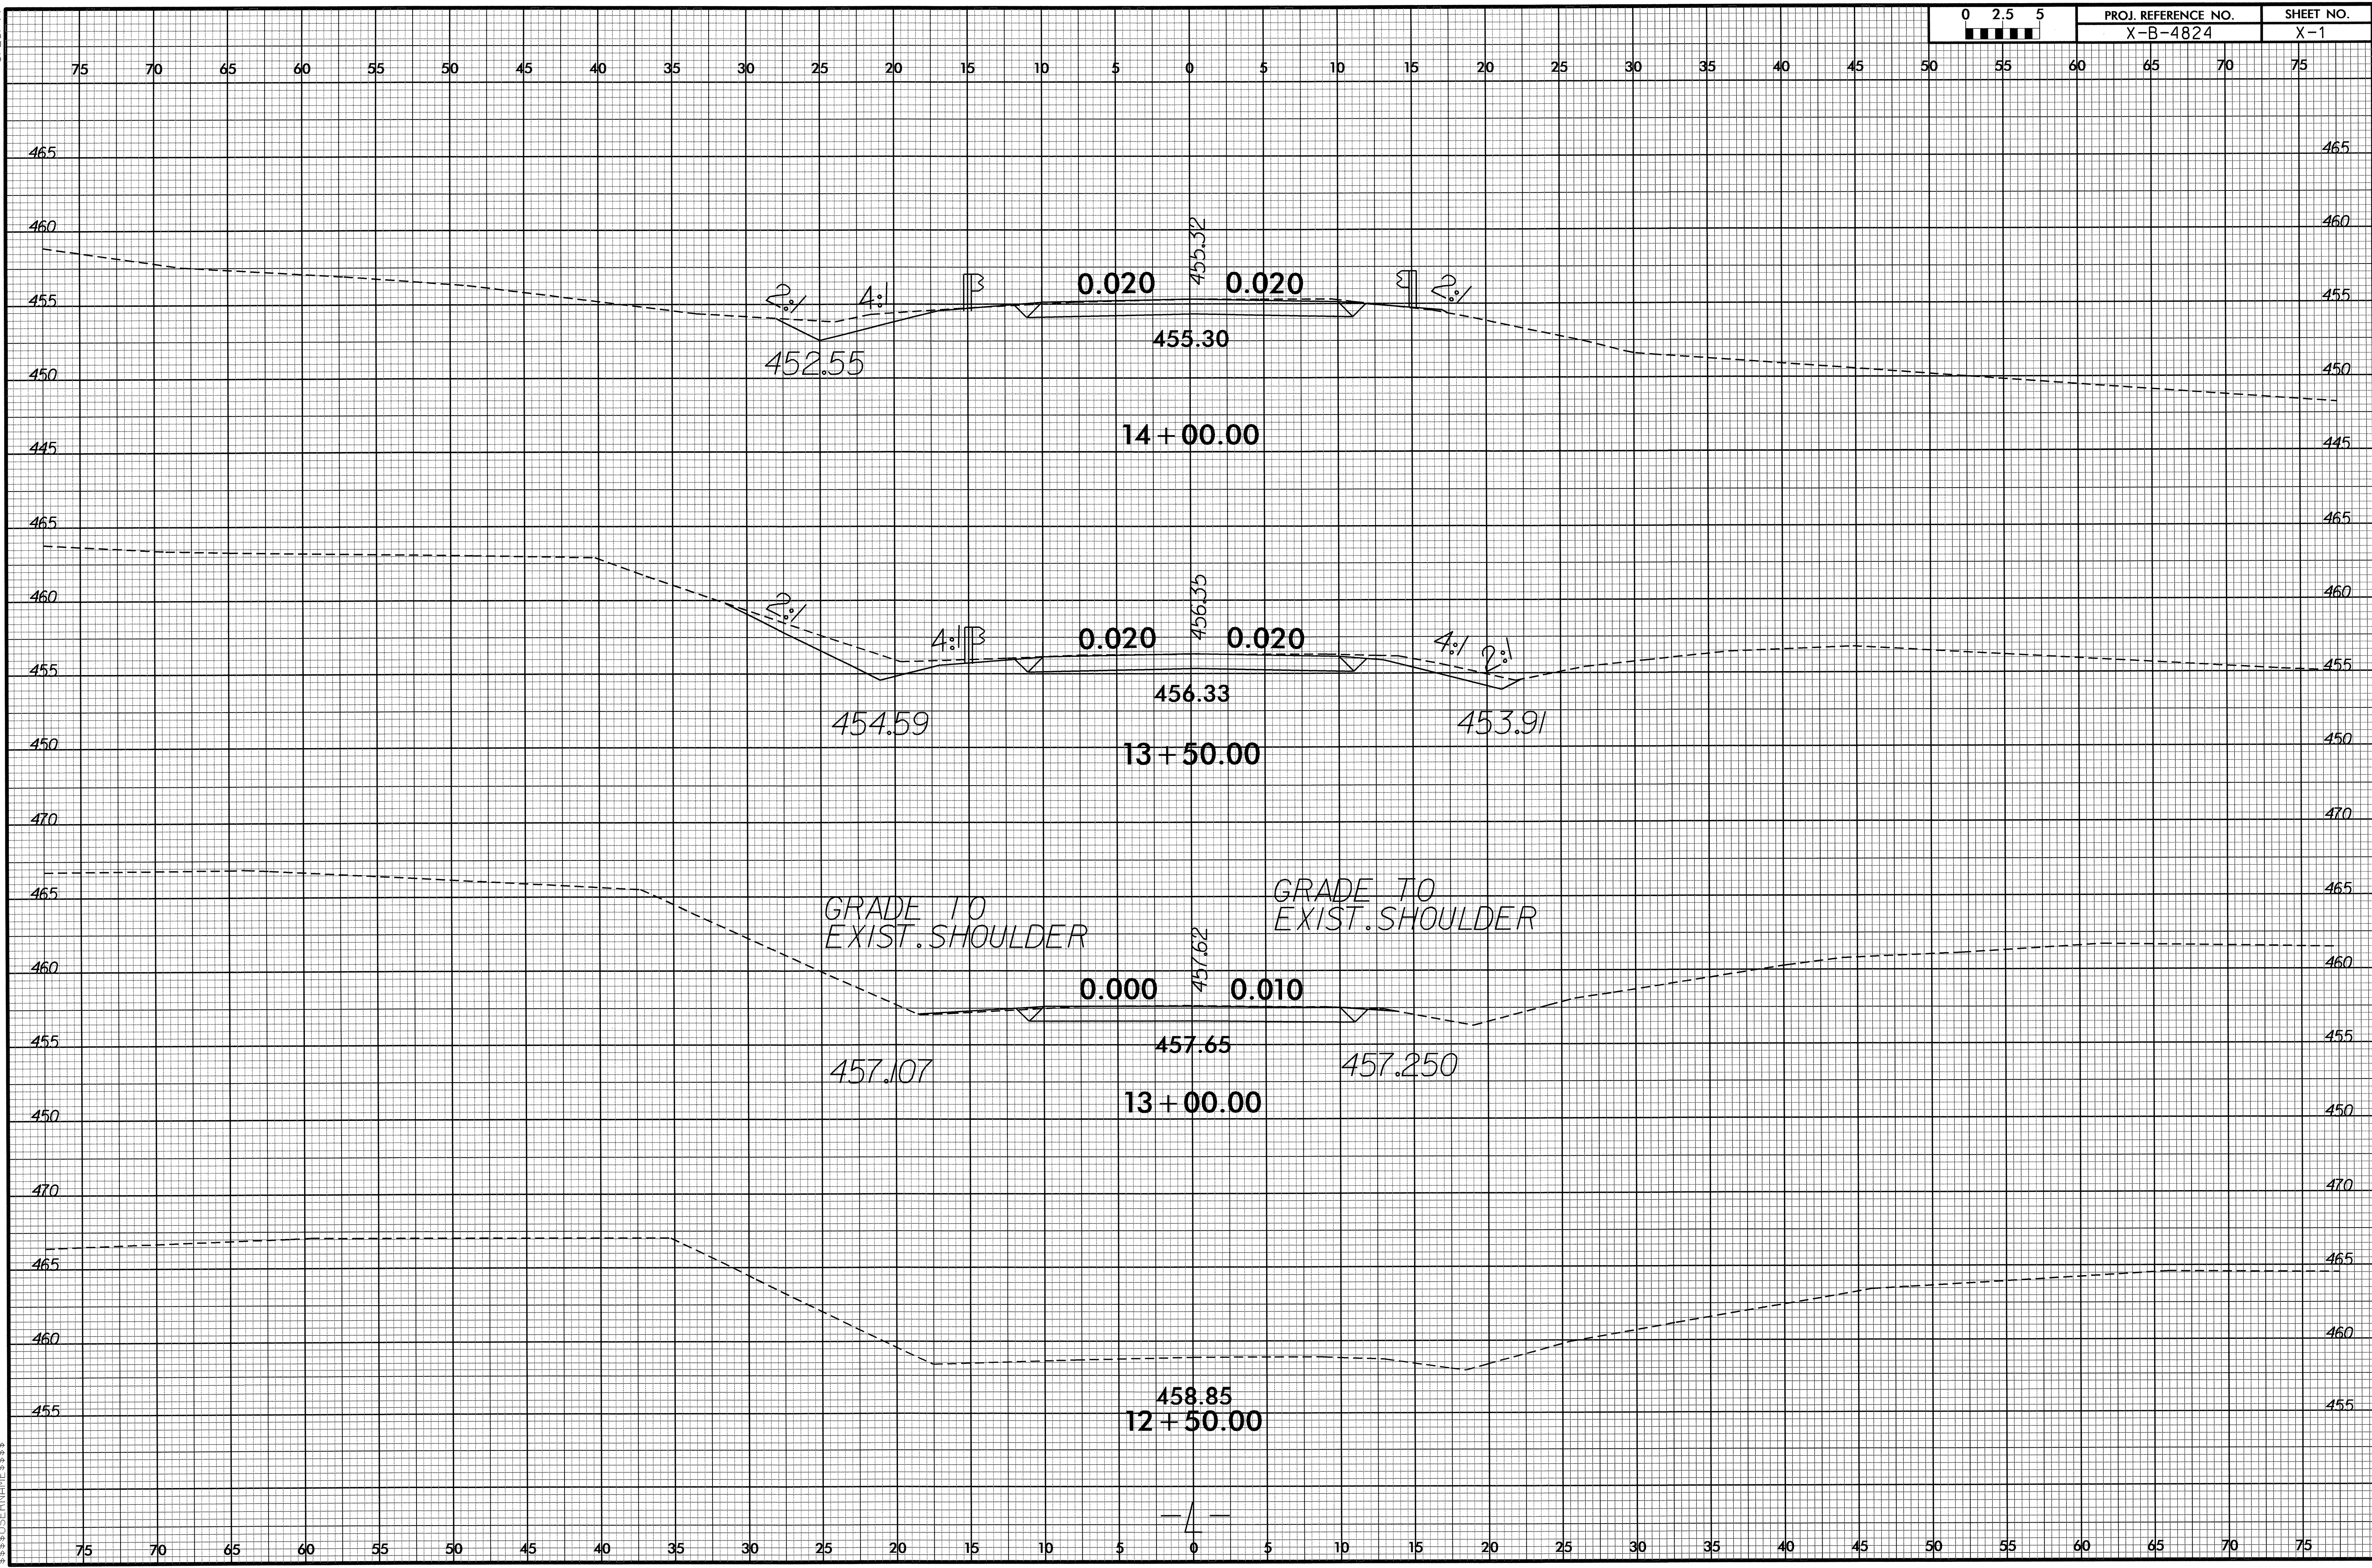


09-OCT-2016 07:47
X-B-4824-rdy-1.dgn

8/23/99

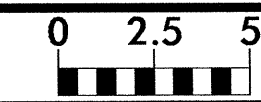


PROJ. REFERENCE NO.
X-B-4824

SHEET NO.
X-2

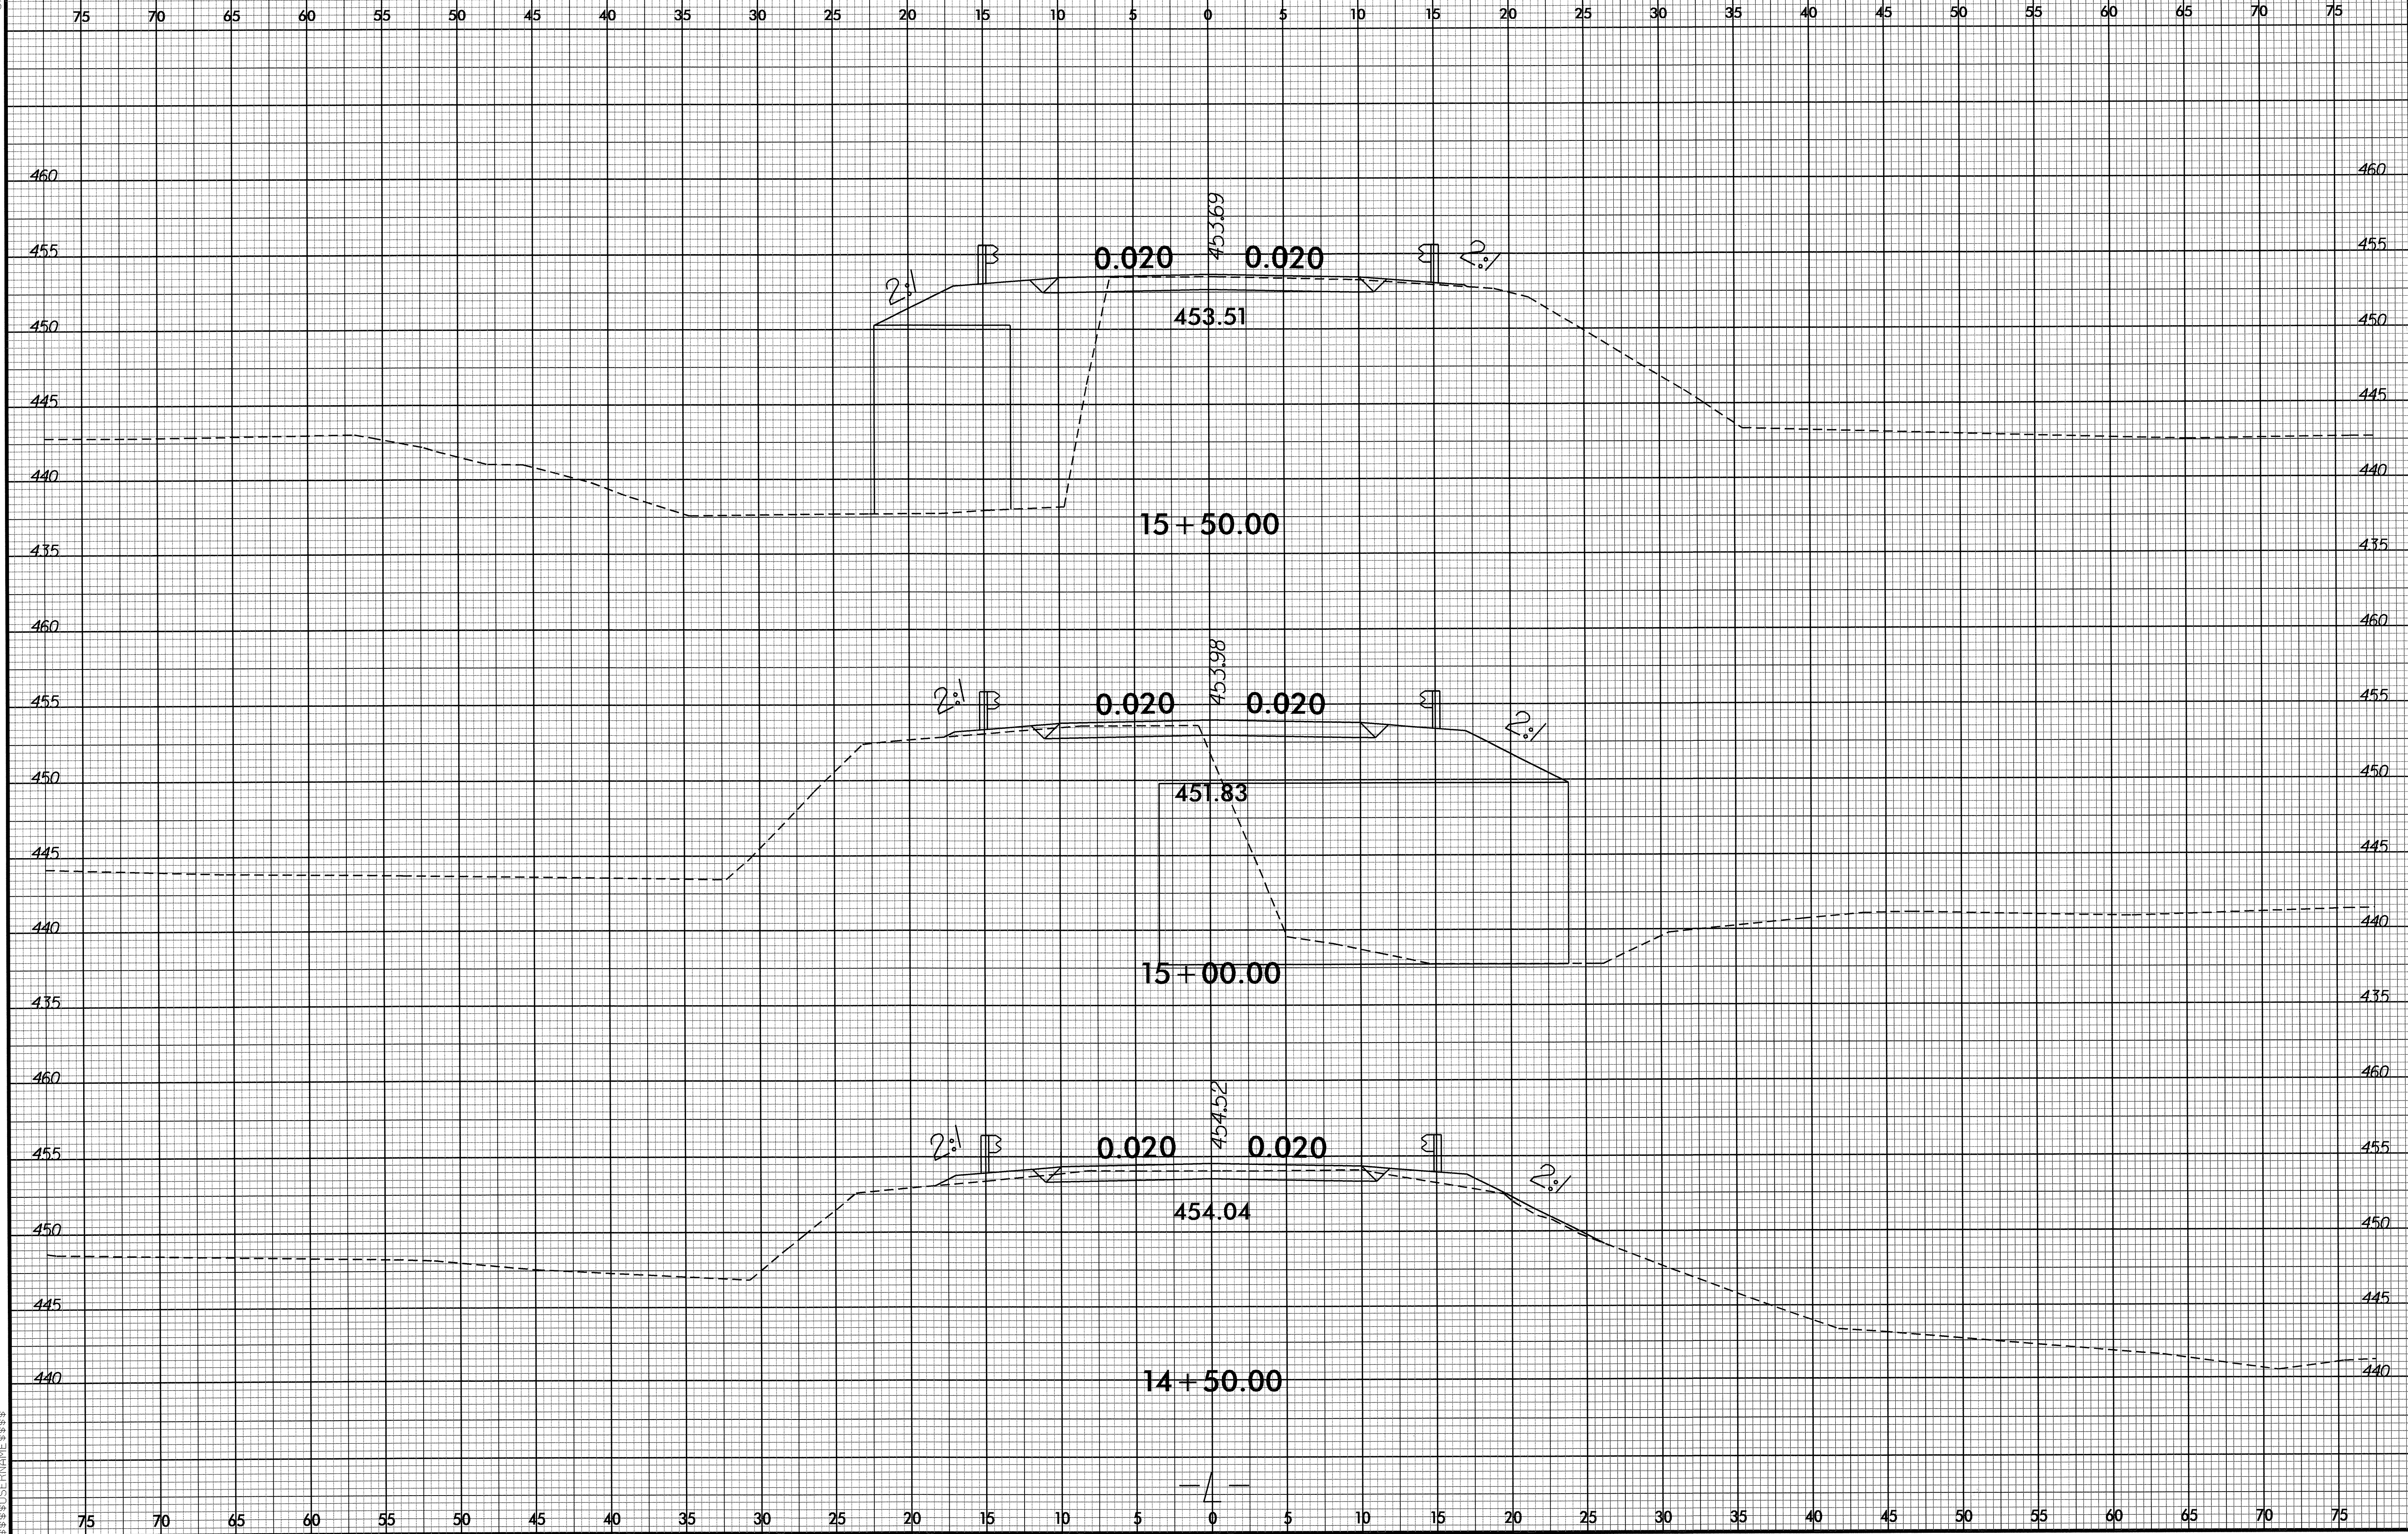


09-OCT-2012 07:47
X:\B-4824-rdy.xpl.dgn

8/23/99

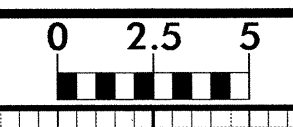


PROJ. REFERENCE NO.	SHEET NO.
X-B-4824	X-3

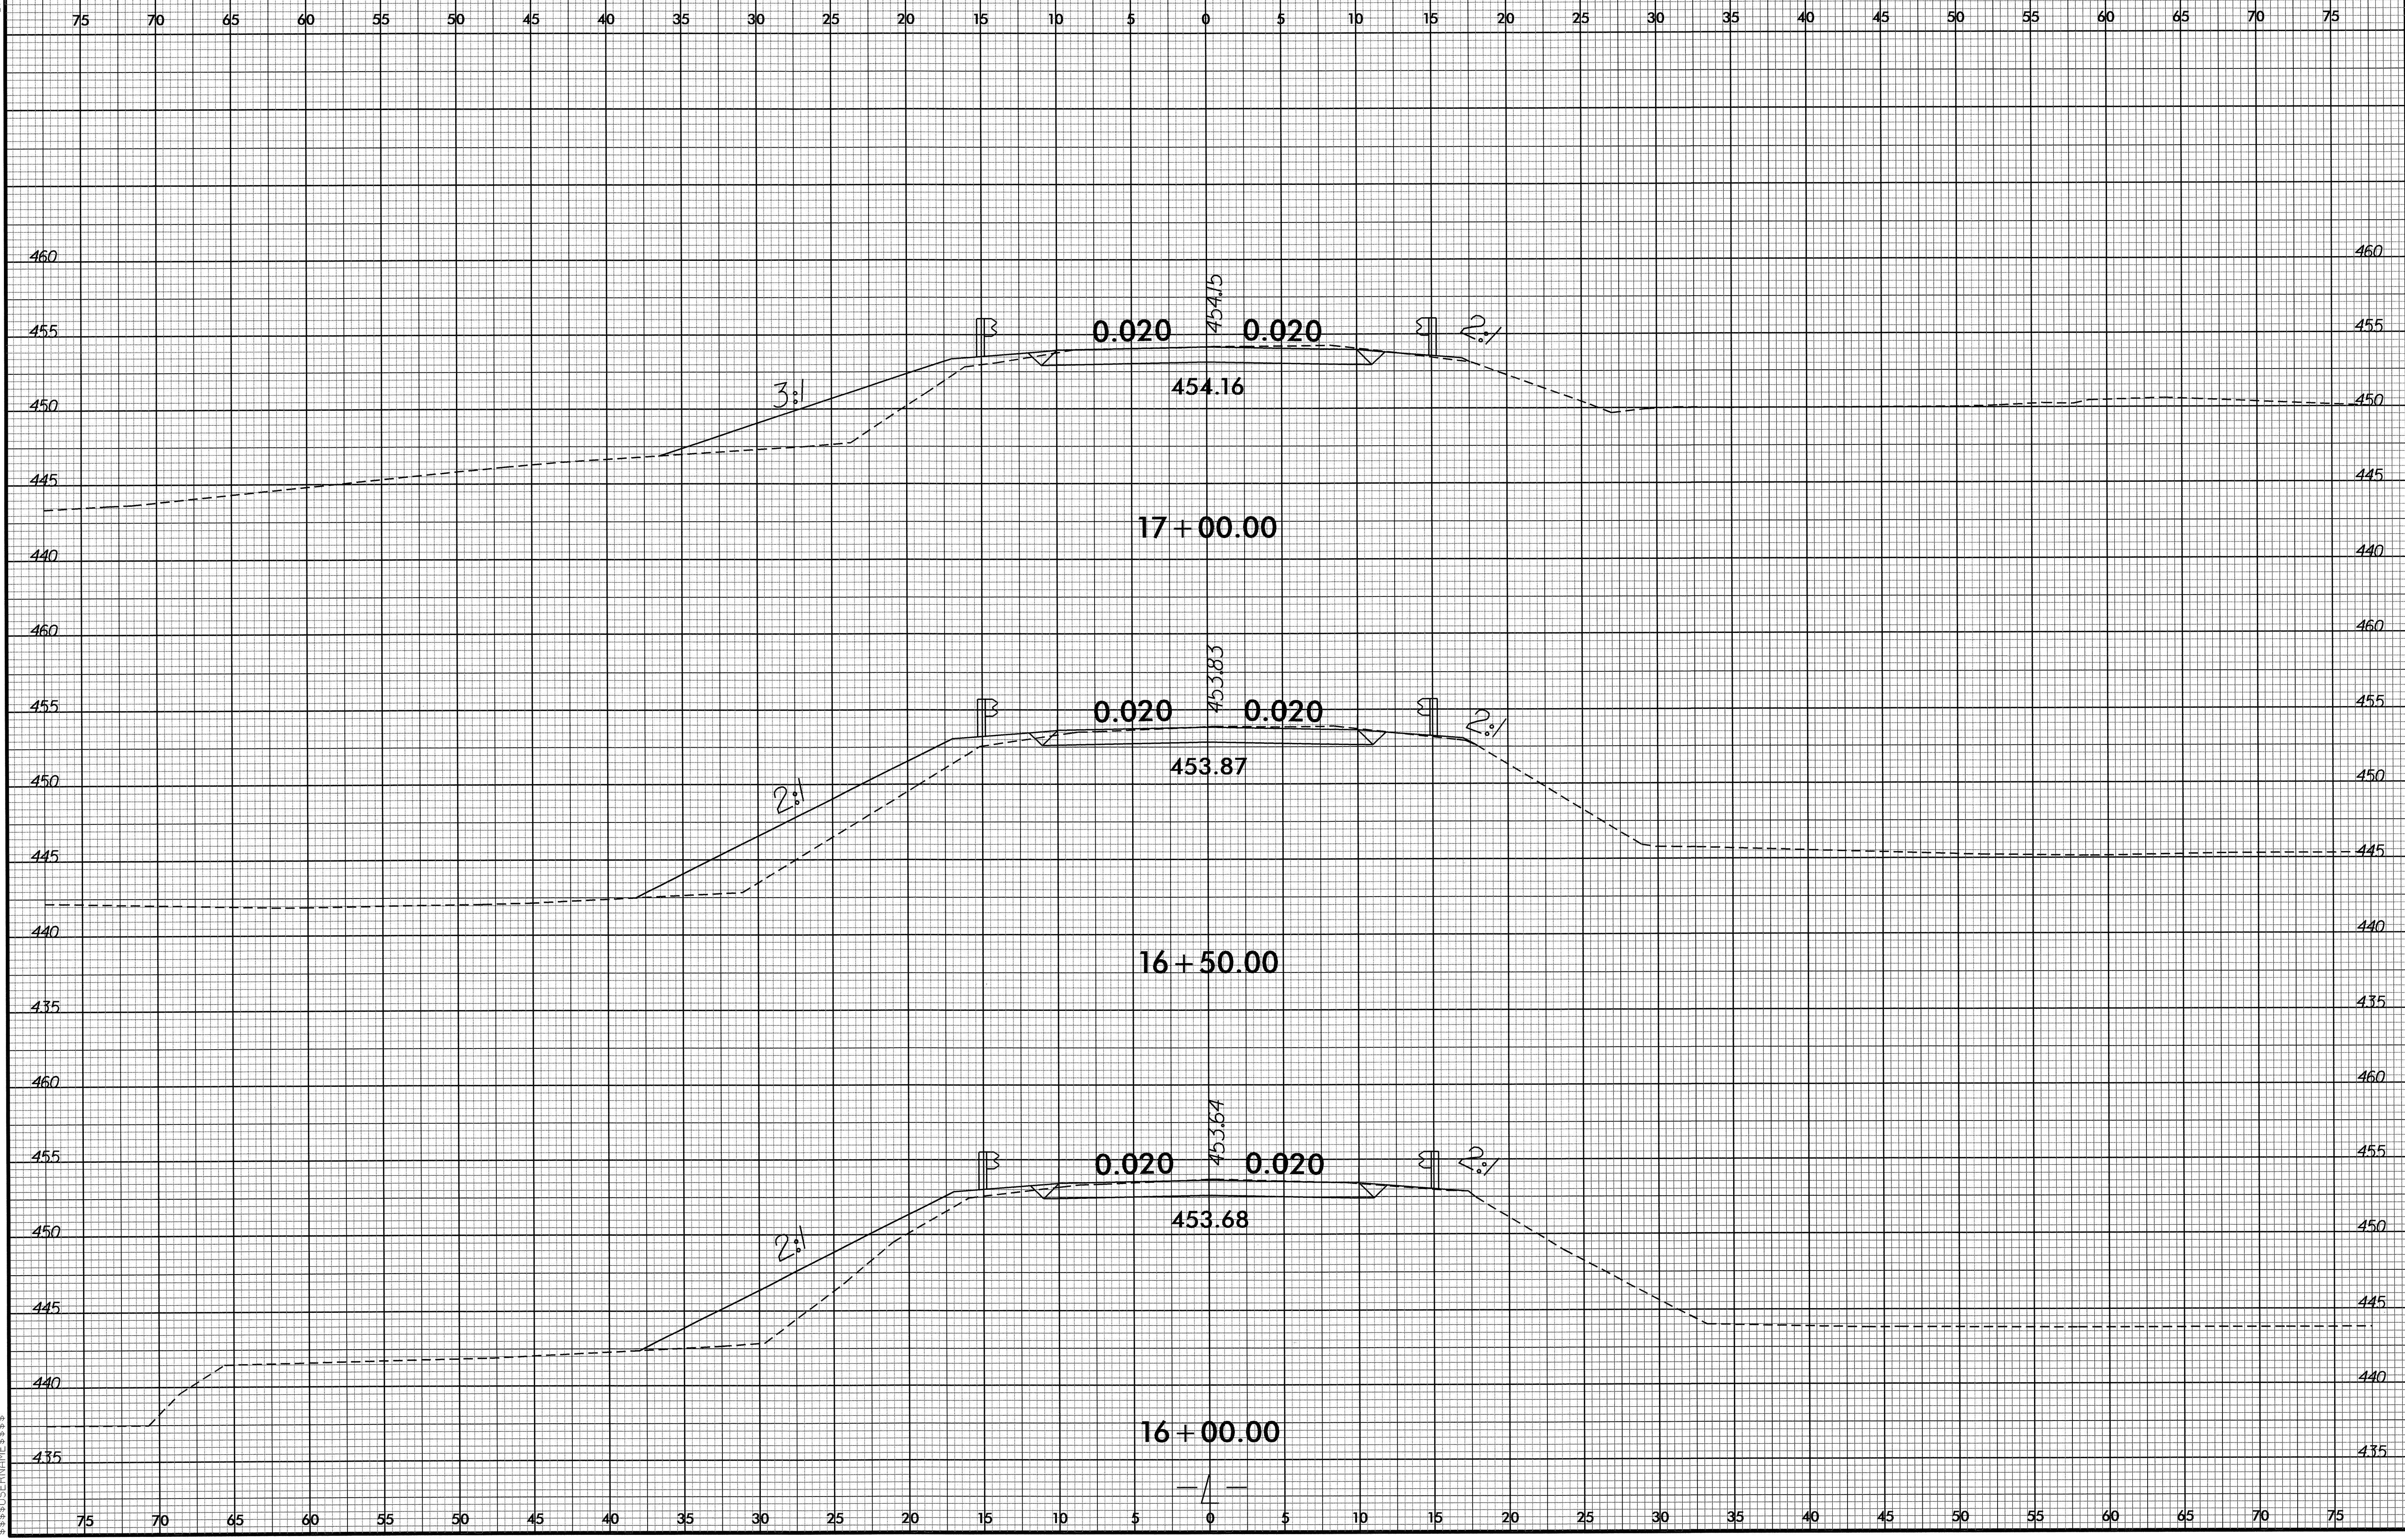

09-OCT-2002 07:47 X-B-4824_r.dwg xpl.dgn


8/23/99

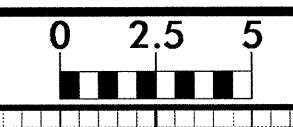

PROJ. REFERENCE NO.
X-B-4824

SHEET NO.
X-4

75 70 65 60 55 50 45 40 35 30 25 20 15 10 5 0 5 10 15 20 25 30 35 40 45 50 55 60 65 70 75

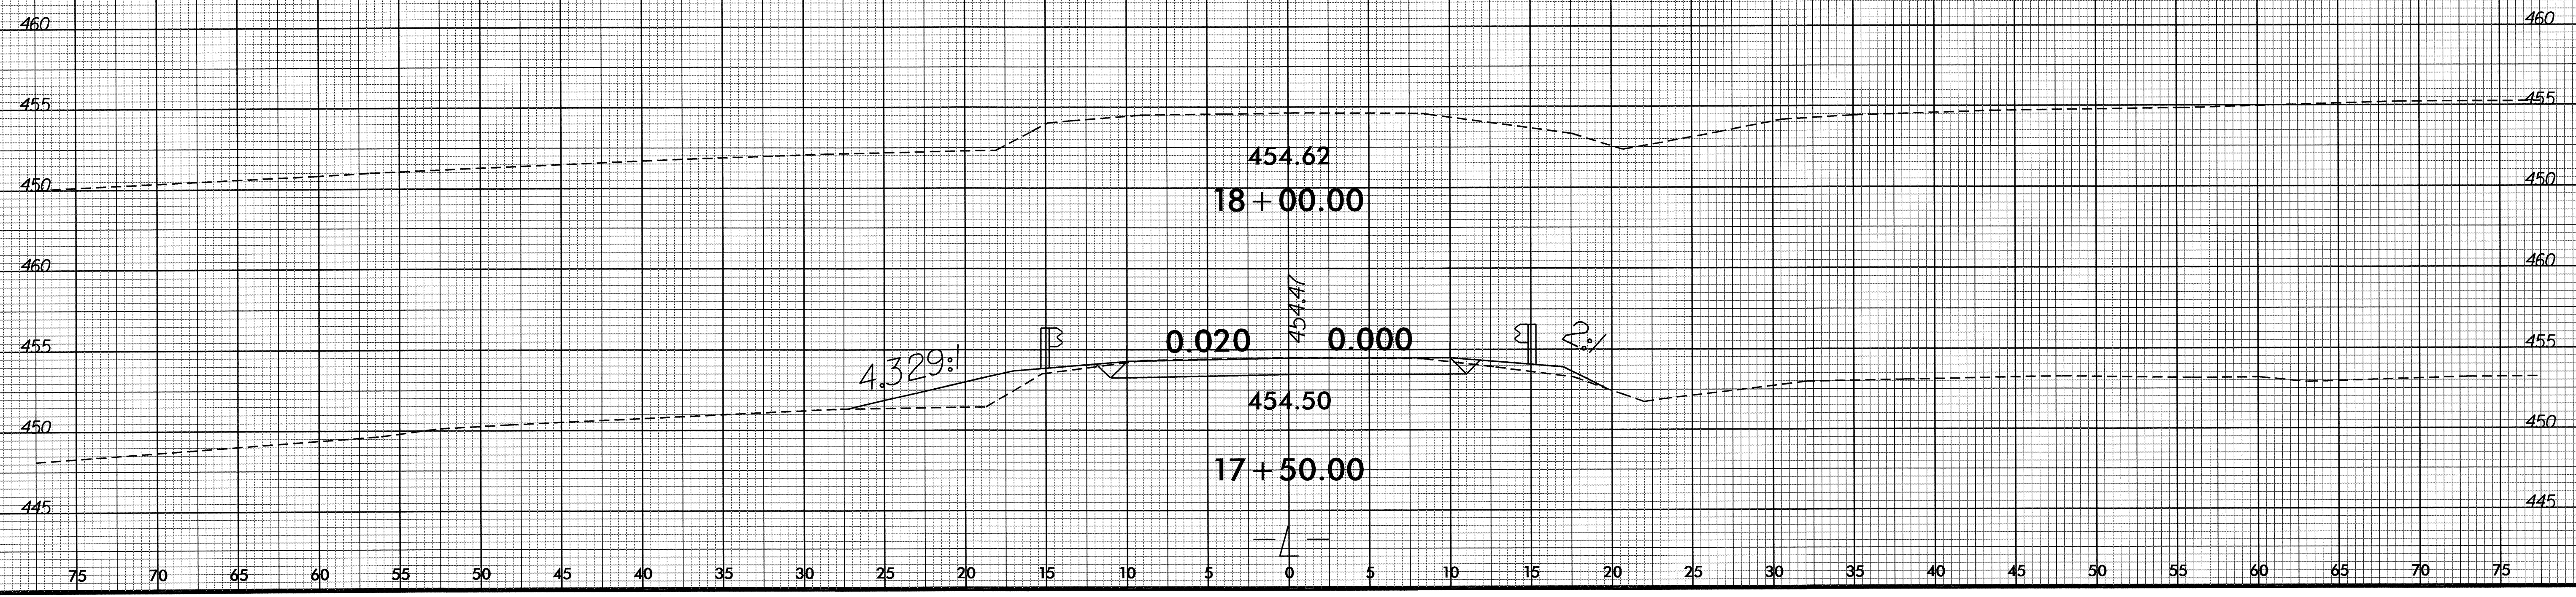

09-001-202-07.dwg
X-B-4824-r.dwg
8/23/99