



Sepi Engineering Group
1025 Wade Avenue
Raleigh, NC 27605
Phone: (919)-789-9977
Fax: (919)-789-9591

TRANSPORTATION TRAFFIC SURVEYING ENVIRONMENTAL SITE CIVIL INSPECTIONS CONSTRUCTION

SIGN NUMBER: SP-1	BACKG COLOR: Fluorescent Orange	DESIGN BY: S MILLER	CHECKED BY: R DRAYTON	DATE: Jun 12, 2012
TYPE: STATIONARY	COPY COLOR: Black	PROJECT ID: B-4841	DIV: 4	
QUANTITY: SEE PLANS				

SIGN WIDTH: 42"
HEIGHT: 42"
TOTAL AREA: 12.3 Sq.Ft.

BORDER TYPE: RECESSED
RECESS: 0.38"
WIDTH: 0.63"
RADII: 1.5"

NO. Z BARS: **MAT'L:** 0.125" (3.2 mm) ALUMINUM
LENGTH:

USE NOTES

- Legend and border shall be direct applied black non-reflective sheeting.
- Background shall be Type VII, VIII, or IX (prismatic) fluorescent orange retroreflective sheeting.



Spacing Factor is 1 unless specified otherwise



LETTER POSITIONS

Letter locations are panel edge to lower left corner																				Series/Size
																				Text Length
	O	A	K	L	A	N	D													C 2000
	6.3	10.5	15.2	19.6	23	27.7	32.4													29.5
	C	H	U	R	C	H														C 2000
	8	12.5	17.2	21.9	26.1	30.7														26.1
	R	O	A	D																C 2000
	12.7	17	21.2	25.9																16.6

FILENAME: Oakland Church Road

SEPI ENGINEERING & CONSTRUCTION SIGN DETAIL

SYSTEM #####
DGN #####
USERNAME

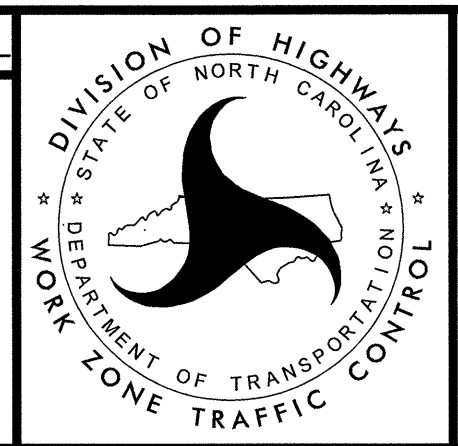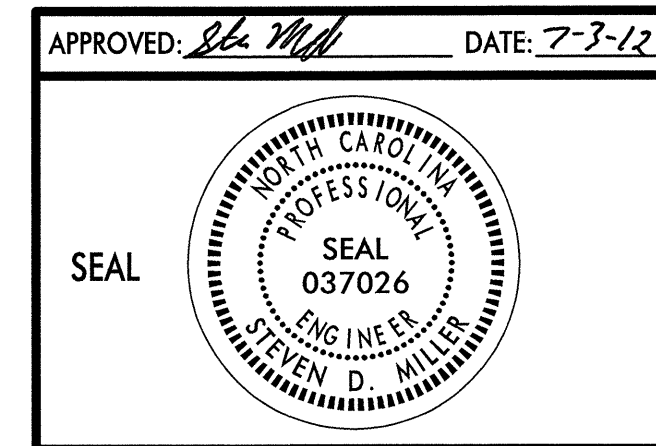

SPECIAL SIGN DESIGN