

STATE OF NORTH CAROLINA
DEPARTMENT OF TRANSPORTATION

TIP NO.	SHEET NO.
B-4561	SIGN-1
APPROVED: <i>[Signature]</i>	
DATE: 12-3-12	
SEAL	

SIGNING PLAN
JOHNSTON COUNTY

LOCATION: BRIDGE NO.147 OVER SWIFT CREEK ON SR 1525

T.I.P.: B-4561

SUMMARY OF QUANTITIES

ITEM NO.		ITEM DESCRIPTION	QUANTITY	UNIT
DESC. NO.	SECT. NO.			
4072000000	903	SUPPORTS, 3 LB STEEL U-CHANNEL	26	L.F.
4102000000	904	SIGN ERECTION, TYPE E	2	EA.
4155000000	907	DISPOSAL OF SIGN SYSTEM, U-CHANNEL	8	EA.

GENERAL NOTES

- . SIGNS FURNISHED BY STATE
- . IF REMOVAL OR RELOCATION OF SIGNS ON PRIVATE STREET (NON-STATE MAINTAINED) IS REQUIRED DUE TO CONSTRUCTION, THE CONTRACTOR SHALL INFORM THE ENGINEER. THE WORK WILL BE COMPLETED BY OTHERS.
- . WHEN NOT STATIONED OR DIMENSIONED ON PLANS, ALL 'E' AND 'F' SIGNS SHALL BE FIELD LOCATED BY THE ENGINEER
- . ALL EXISTING SIGNS ON "U" CHANNEL POST WITHIN THE PROJECT LIMITS SHALL BE REMOVED AND DISPOSED OF UNLESS OTHERWISE NOTED ON PLANS.
- . WHEN EXISTING SIGNS ARE REMOVED AND INSTALLED ON NEW SUPPORTS, THE RE-ERECTION SHALL IMMEDIATELY FOLLOW THE REMOVAL.
- . THE BACKGROUND FOR TYPE E & F SIGNS SHALL BE TYPE C REFLECTIVE SHEETING.
- . SEE ROADWAY PLANS FOR GUARD/GUIDE RAIL DETAILS.

ROADWAY STANDARD DRAWING

THE FOLLOWING ROADWAY STANDARDS AS APPEAR IN "ROADWAY STANDARD DRAWINGS" - PROJECT SERVICES UNIT - N.C. DEPARTMENT OF TRANSPORTATION - RALEIGH, N.C., DATED JANUARY 2012 ARE APPLICABLE TO THIS PROJECT AND BY REFERENCE HEREBY ARE CONSIDERED A PART OF THESE PLANS:

STD. NO.	TITLE
904.10	ORIENTATION OF GROUND MOUNTED SIGNS
904.50	MOUNTING OF TYPE 'D', 'E' AND 'F' SIGNS ON 'U' CHANNEL POSTS

NOTES

- 1) DISPOSAL OF SIGN SYSTEM, U CHANNEL

CONTRACT:

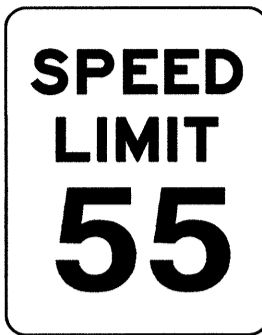
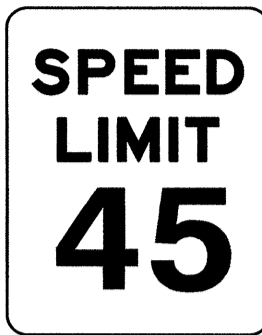
PLAN PREPARED BY: N.C.D.O.T. SIGNING AND DELINEATION UNIT

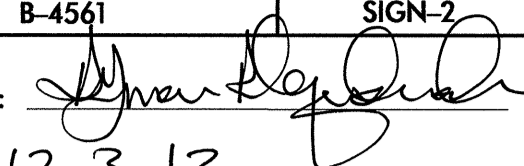

AYMAN ALQUDWAH, PE, CPM. SIGNING & DELINEATION REGIONAL ENGINEER
BASIR A. RASHID SIGNING & DELINEATION PROJECT DESIGN ENGINEER



INDEX

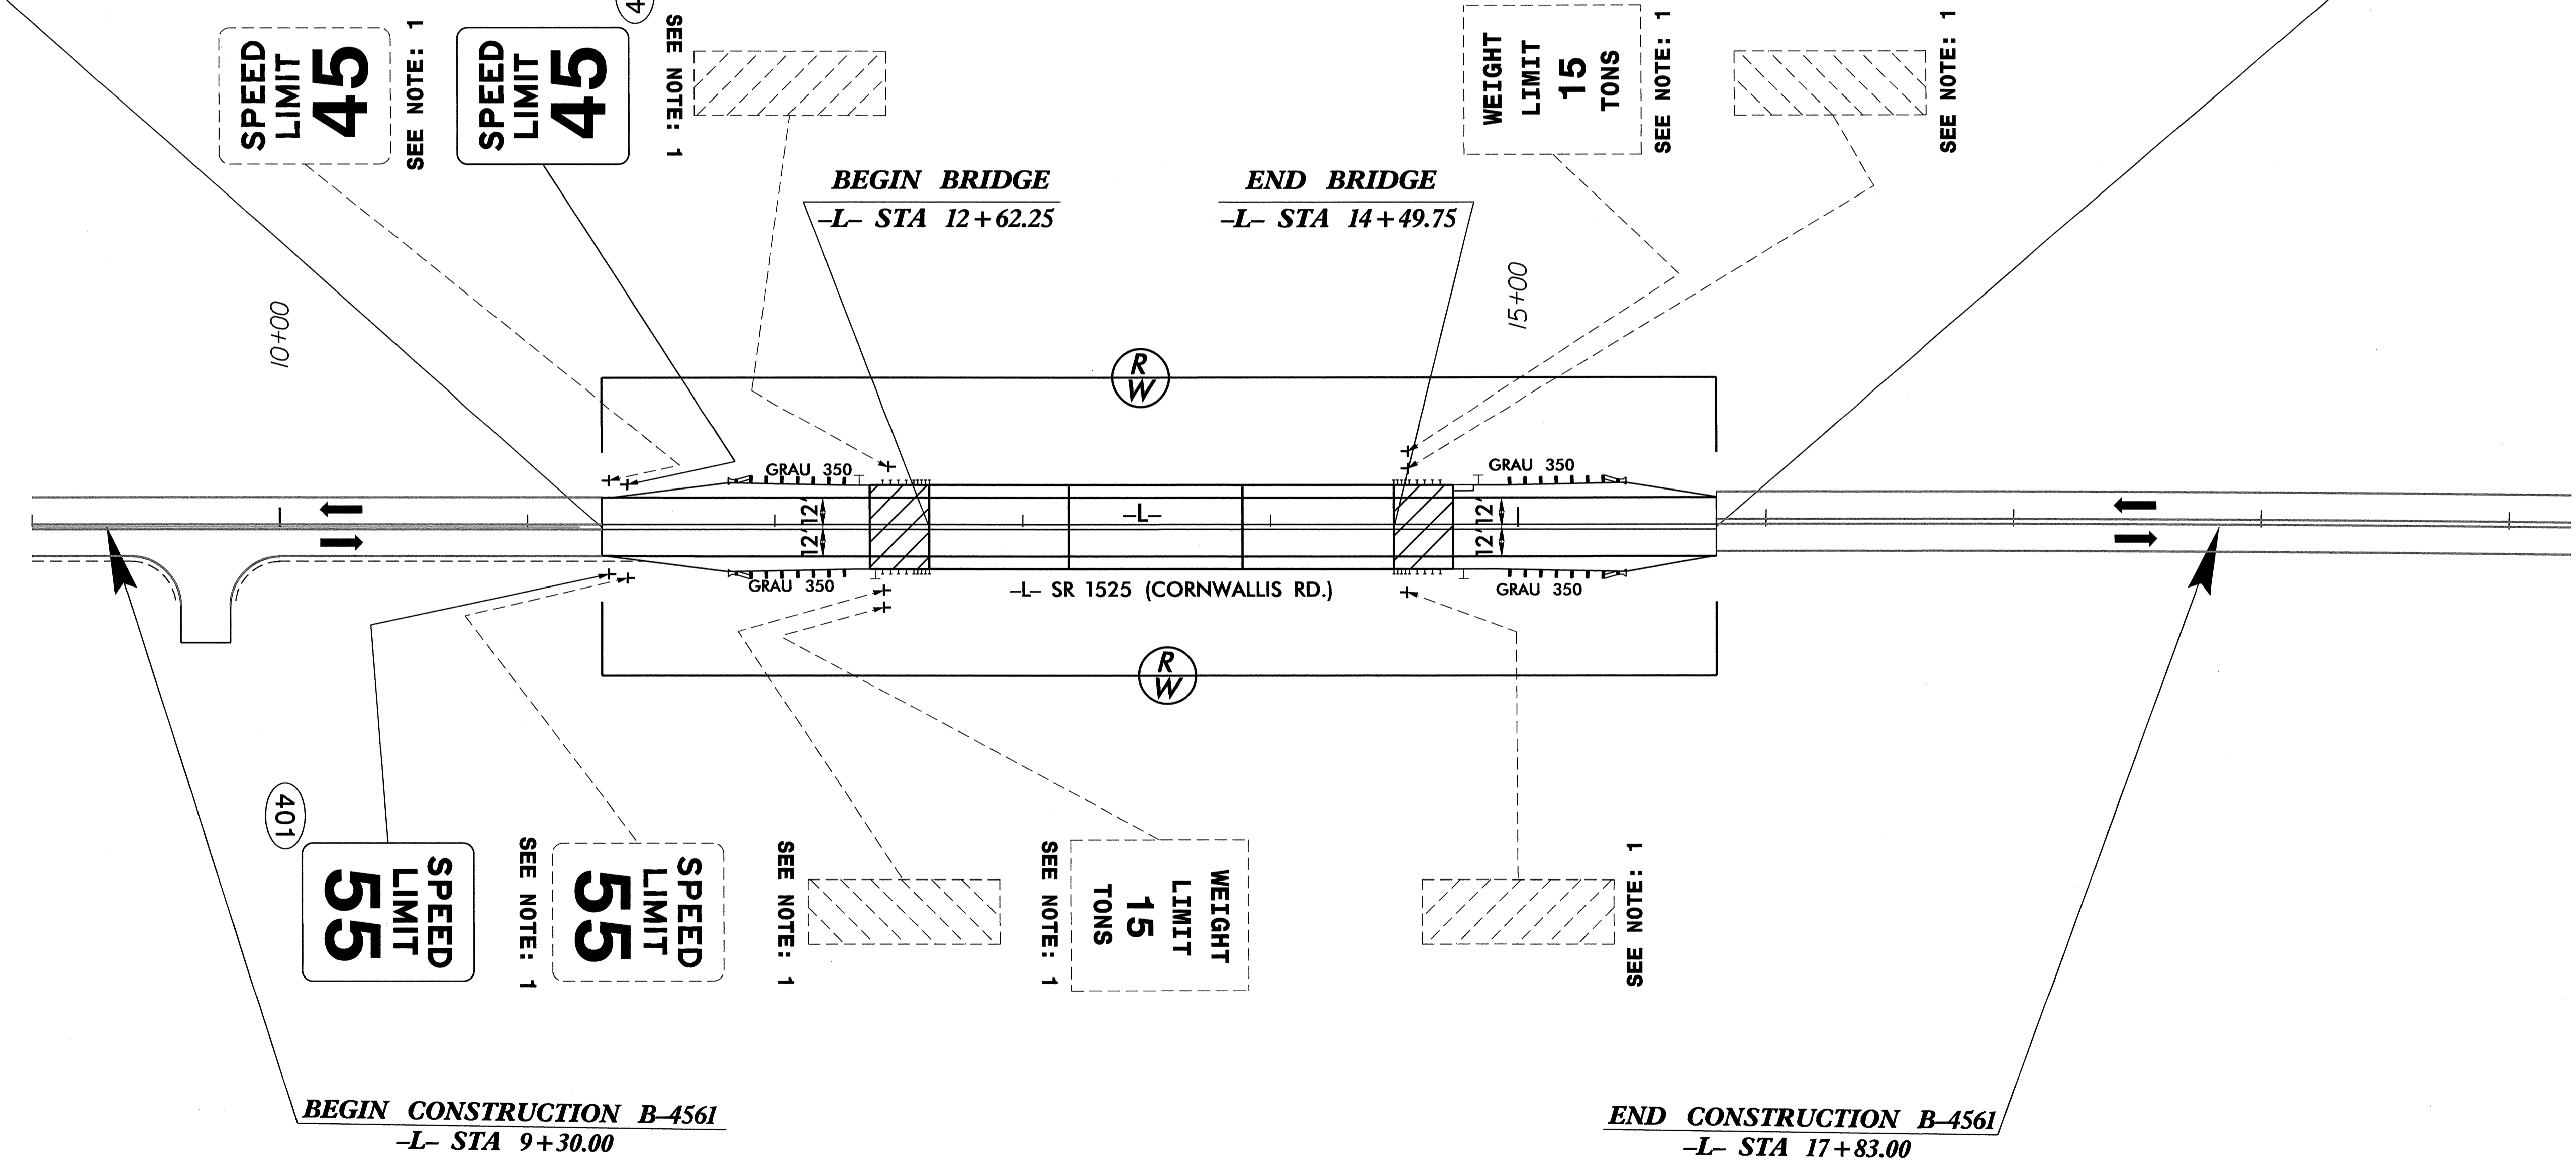
SHEET NO.	DESCRIPTION
SIGN-1	TITLE SHEET
SIGN-2	SIGN DETAIL SHEET

401 QUANTITY REQ'D <u> 1 </u>  24 X 30 R2-1 ONE "U" POST PER SIGN	402 QUANTITY REQ'D <u> 1 </u>  24 X 30 R2-1 ONE "U" POST PER SIGN
TYPE "E" SIGNS	

TIP NO. B-4561	SHEET NO. SIGN-2
APPROVED: 	
DATE: 12-3-12	
SEAL	
	

BEGIN STATE SIGNING PROJECT B-4561
-L- STA 11+30.00

END STATE SIGNING PROJECT B-4561
-L- STA 15+80.00



EXISTING AND PROPOSED SIGNS
STA. 11+30.00 TO STA. 15+80.00 -L-
SR 1525 (CORNWALLIS ROAD)

23-NOV-2012 09:55:41 B:\4561\Traffic\Signing\CADD\Signing Layout Plans\B-4561_Sgn_SCN_SHEET-2.dgn
 brashid ATT: 247786