


T.I.P.: P-5208E

CONTRACT:

**STATE OF NORTH CAROLINA
DEPARTMENT OF TRANSPORTATION**

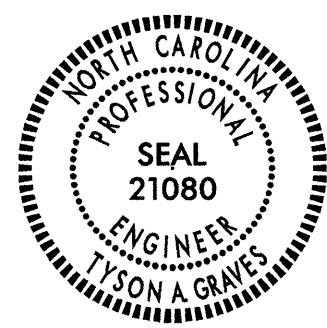

<small>TIP NO.</small> P-5208E	<small>SHEET NO.</small> PMP-1
<small>APPROVED:</small> <i>[Signature]</i>	
<small>DATE:</small> 1-29-13	
<small>SEAL</small>	
	

**PAVEMENT MARKING PLAN
MECKLENBURG & CABARRUS COUNTIES**

INDEX

<u>SHEET NO.</u>	<u>DESCRIPTION</u>
PMP-1	PAVEMENT MARKING PLAN COVER SHEET
PMP-2	PAVEMENT MARKING SCHEDULE
PMP-3 & 4	PAVEMENT MARKING DETAILS

ROADWAY STANDARD DRAWING

THE FOLLOWING ROADWAY STANDARDS AS APPEAR IN "ROADWAY STANDARD DRAWINGS" - PROJECT SERVICES UNIT - N.C. DEPARTMENT OF TRANSPORTATION - RALEIGH, N.C., DATED JANUARY 2012 ARE APPLICABLE TO THIS PROJECT AND BY REFERENCE HEREBY ARE CONSIDERED A PART OF THESE PLANS:

<u>STD. NO.</u>	<u>TITLE</u>
1205.01	PAVEMENT MARKINGS - LINE TYPES AND OFFSETS
1205.02	PAVEMENT MARKINGS - TWO-LANE AND MULTILANE ROADWAYS
1205.04	PAVEMENT MARKINGS - INTERSECTIONS
1205.12	PAVEMENT MARKINGS - BRIDGES
1205.13	PAVEMENT MARKINGS - LANE REDUCTIONS
1250.01	RAISED PAVEMENT MARKERS - INSTALLATION SPACING
1251.01	RAISED PAVEMENT MARKERS - PERMANENT AND TEMPORARY
1261.01	GUARDRAIL AND BARRIER DELINEATORS - INSTALLATION SPACING
1261.02	GUARDRAIL AND BARRIER DELINEATORS - TYPES AND MOUNTING
1262.01	GUARDRAIL END DELINEATION
1264.01	OBJECT MARKERS - TYPES
1264.02	OBJECT MARKERS - INSTALLATION

GENERAL NOTES


THE FOLLOWING GENERAL NOTES APPLY AT ALL TIMES FOR THE DURATION OF THE CONSTRUCTION PROJECT, EXCEPT WHEN OTHERWISE NOTED IN THE PLAN, OR DIRECTED BY THE ENGINEER.

- A) INSTALL PAVEMENT MARKINGS AND PAVEMENT MARKERS ON THE FINAL SURFACE AS FOLLOWS:

ROAD NAME	MARKING	MARKER
ALL ROADS	PAINT	PERMANENT RAISED
- B) TIE PROPOSED PAVEMENT MARKING LINES TO EXISTING PAVEMENT MARKING LINES.
- C) REMOVE/REPLACE ANY CONFLICTING/DAMAGED PAVEMENT MARKINGS AND MARKERS.
- D) PASSING ZONES WILL BE DETERMINED IN THE FIELD AND MUST BE APPROVED BY THE ENGINEER.
- E) STOP BAR LOCATION AT NON-SIGNALIZED INTERSECTIONS MAY BE ADJUSTED AS DIRECTED BY THE ENGINEER.
- F) REMOVE ALL RESIDUE AND SURFACE LAITANCE BY ACCEPTABLE METHODS ON CONCRETE BRIDGE DECKS PRIOR TO PLACING PAINT PAVEMENT MARKING MATERIAL.


PLAN REVIEWED BY: N.C.D.O.T. SIGNING AND DELINEATION UNIT

KELVIN JORDAN SIGNING & DELINEATION REGIONAL ENGINEER
DERRICK BEARD SIGNING & DELINEATION PROJECT DESIGN ENGINEER

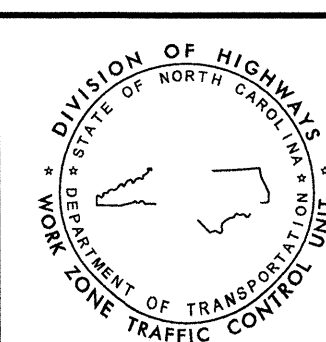

PLAN PREPARED BY: FLORENCE & HUTCHESON

TYSON A. GRAVES, PE PROJECT ENGINEER
 _____ DESIGNER

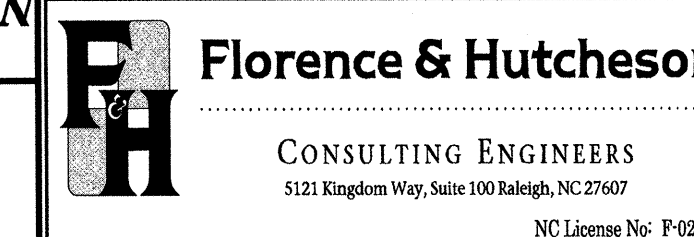

0503DEL_P21a1




TIP NO. P-5208E	SHEET NO. PMP-2
APPROVED: <i>[Signature]</i>	
DATE: 1-29-13	
SEAL	

PAVEMENT MARKING SCHEDULE

SYMB	DESCRIPTION
	PAINT 4"
PA	WHITE EDGELINE
P8	2 FT. - 6 FT./SP WHITE MINISKIP
PI	YELLOW DOUBLE CENTER
	PAINT 24"
P2	WHITE STOPBAR
	FINAL MARKERS
MA	PERMANENT RAISED PAVEMENT MARKERS YELLOW & YELLOW

I:\29\2013\PA\TIP\5208e\Traffic\Signing\CADD\Signing Layout Plans\p5208e_pm_schedule.dgn
Florence & Hutcheson


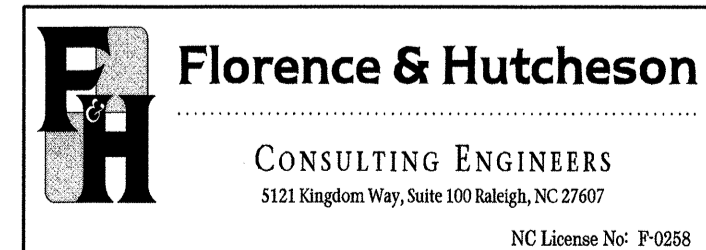


PAVEMENT MARKING SCHEDULE

0503DEL_P21a1



TIP NO. P-5208E	SHEET NO. PMP-3
APPROVED: <i>[Signature]</i>	
DATE: 1-29-13	
SEAL	

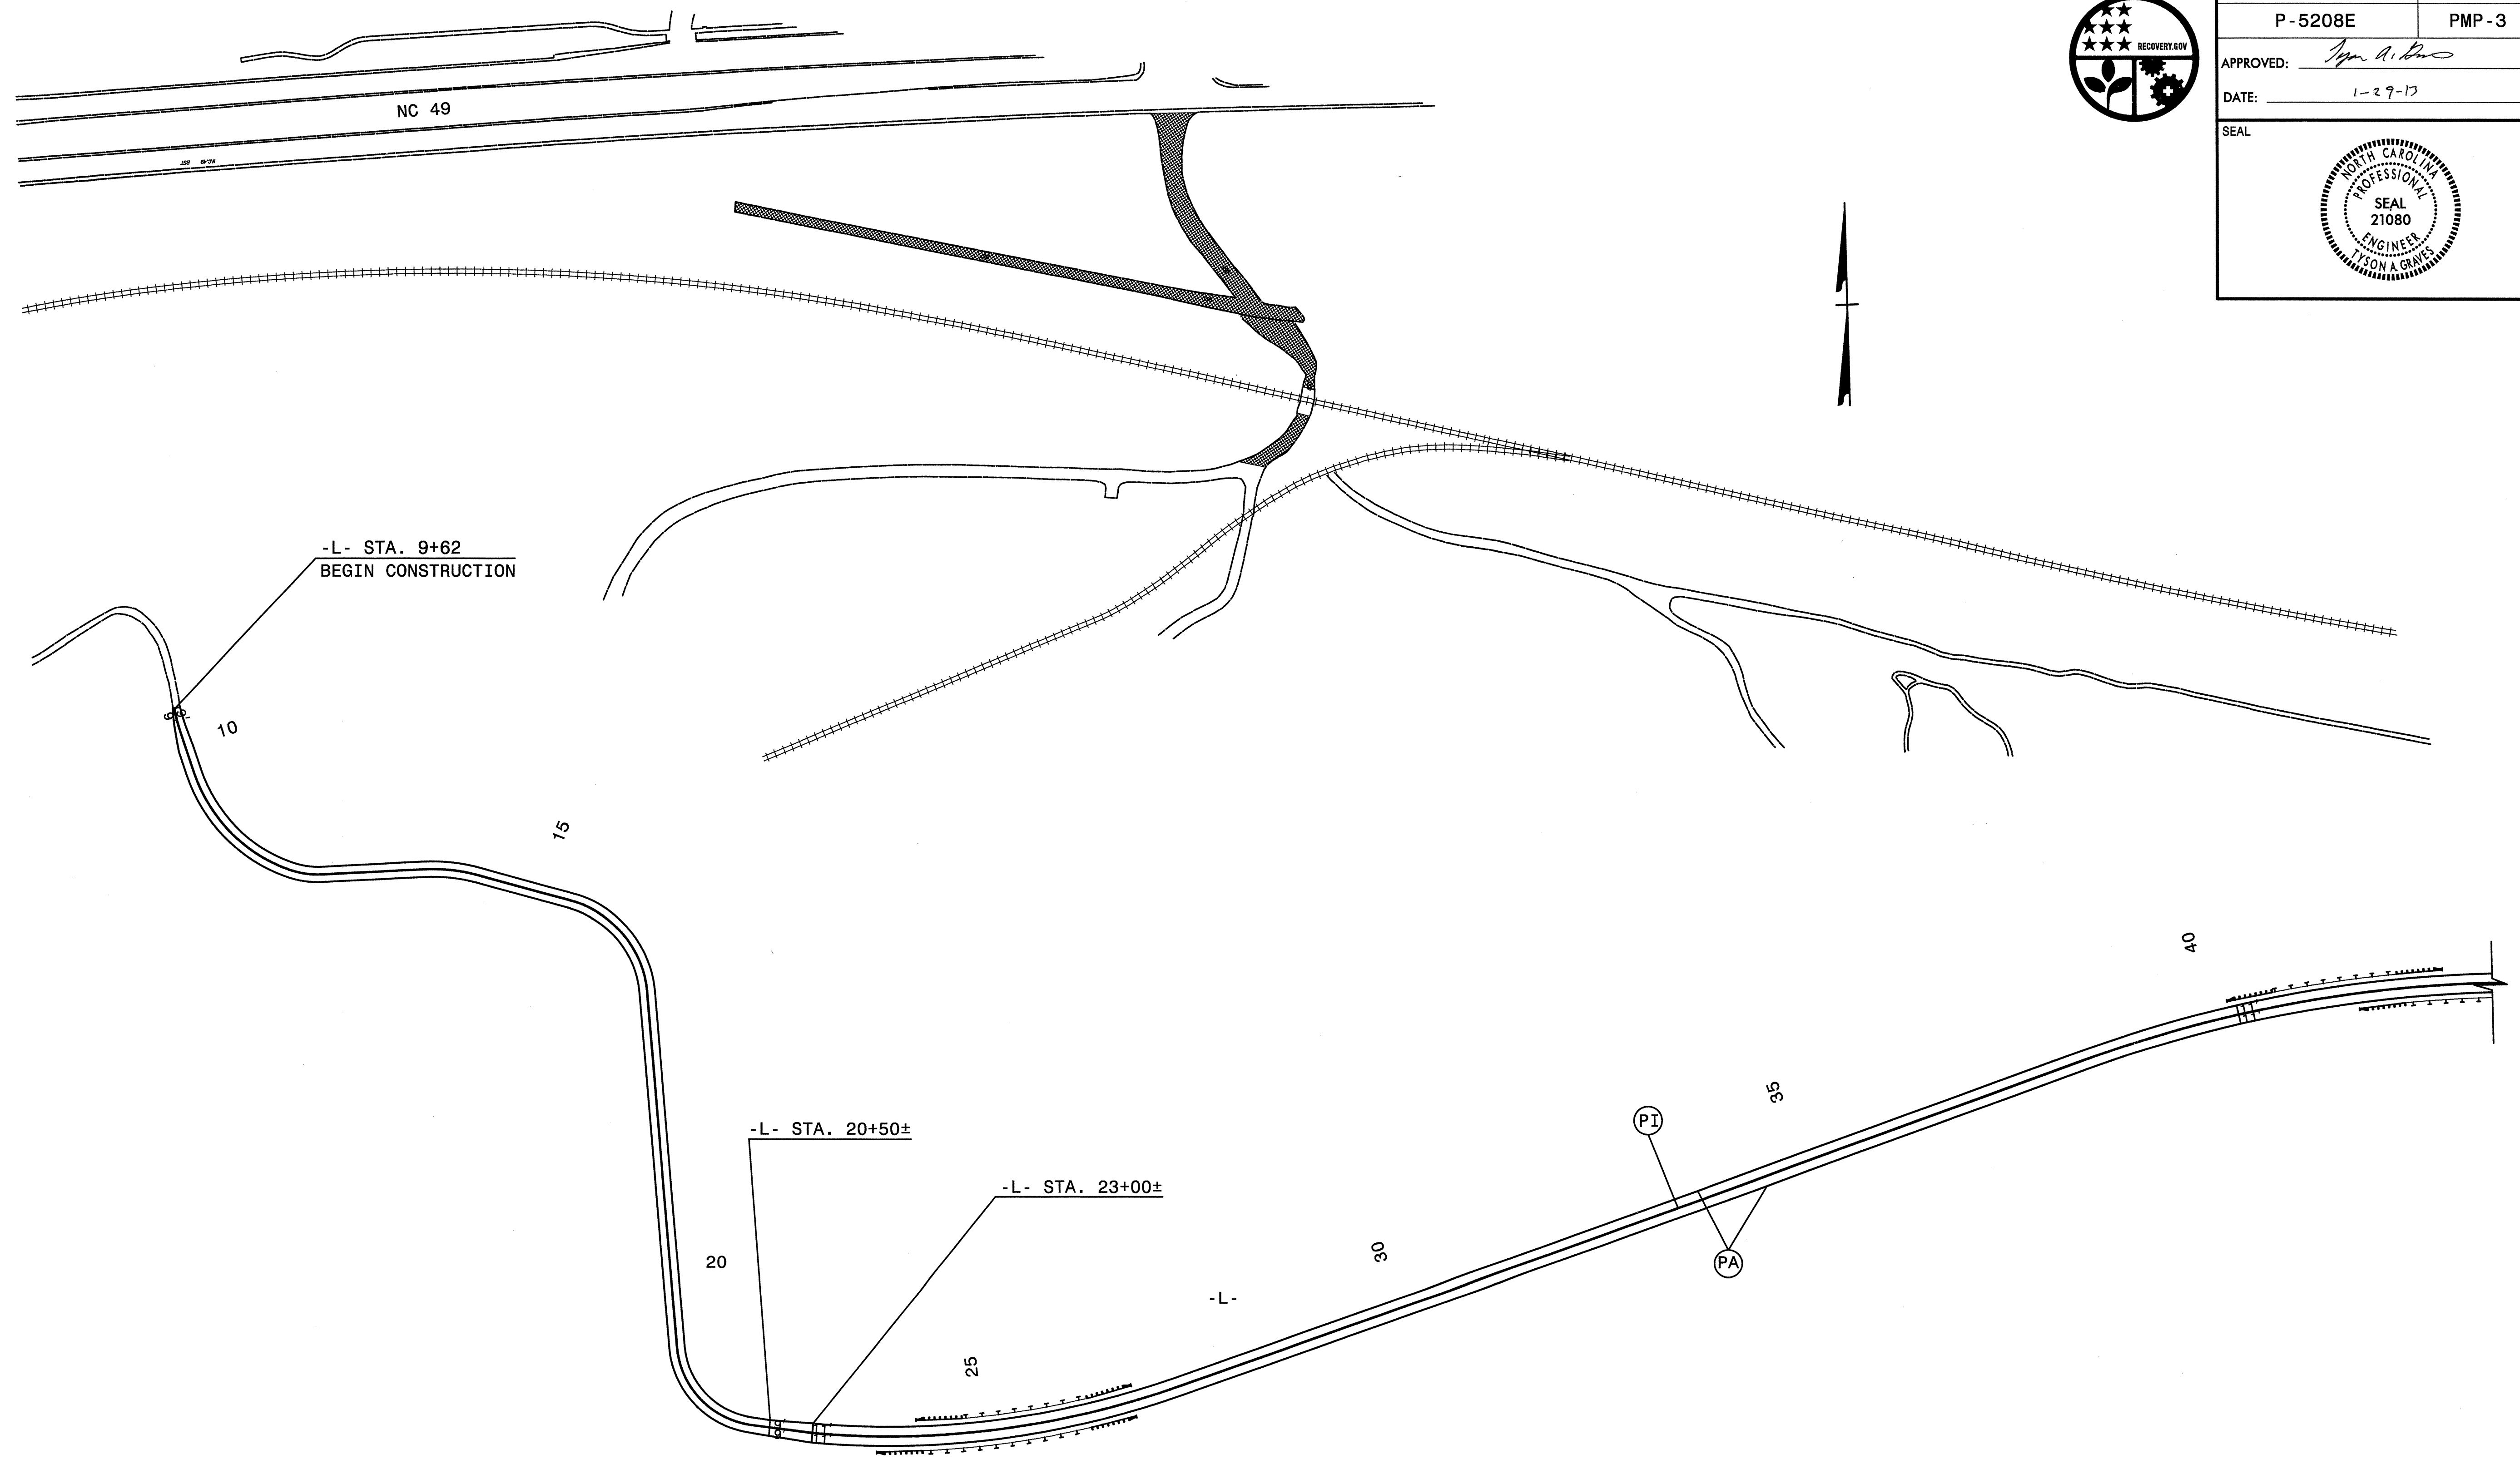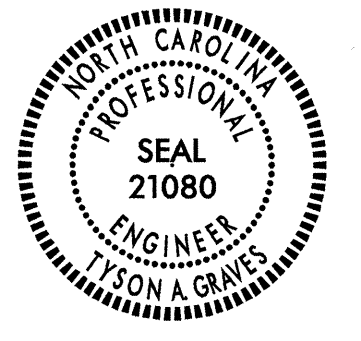

1/29/2013 P:\TIP\5208e\Traffic\Signing\CADD\Signing Layout Plans\p5208e_pm.dtl.dgn Florence & Hutcheson


FH Florence & Hutcheson
 CONSULTING ENGINEERS
 5121 Kingdom Way, Suite 100 Raleigh, NC 27607
 NC License No: P-0268

PAVEMENT MARKING DETAIL

0503DEL_P21a1



TIP NO. P-5208E	SHEET NO. PMP-4
APPROVED: <i>[Signature]</i>	DATE: 1-29-13
SEAL	

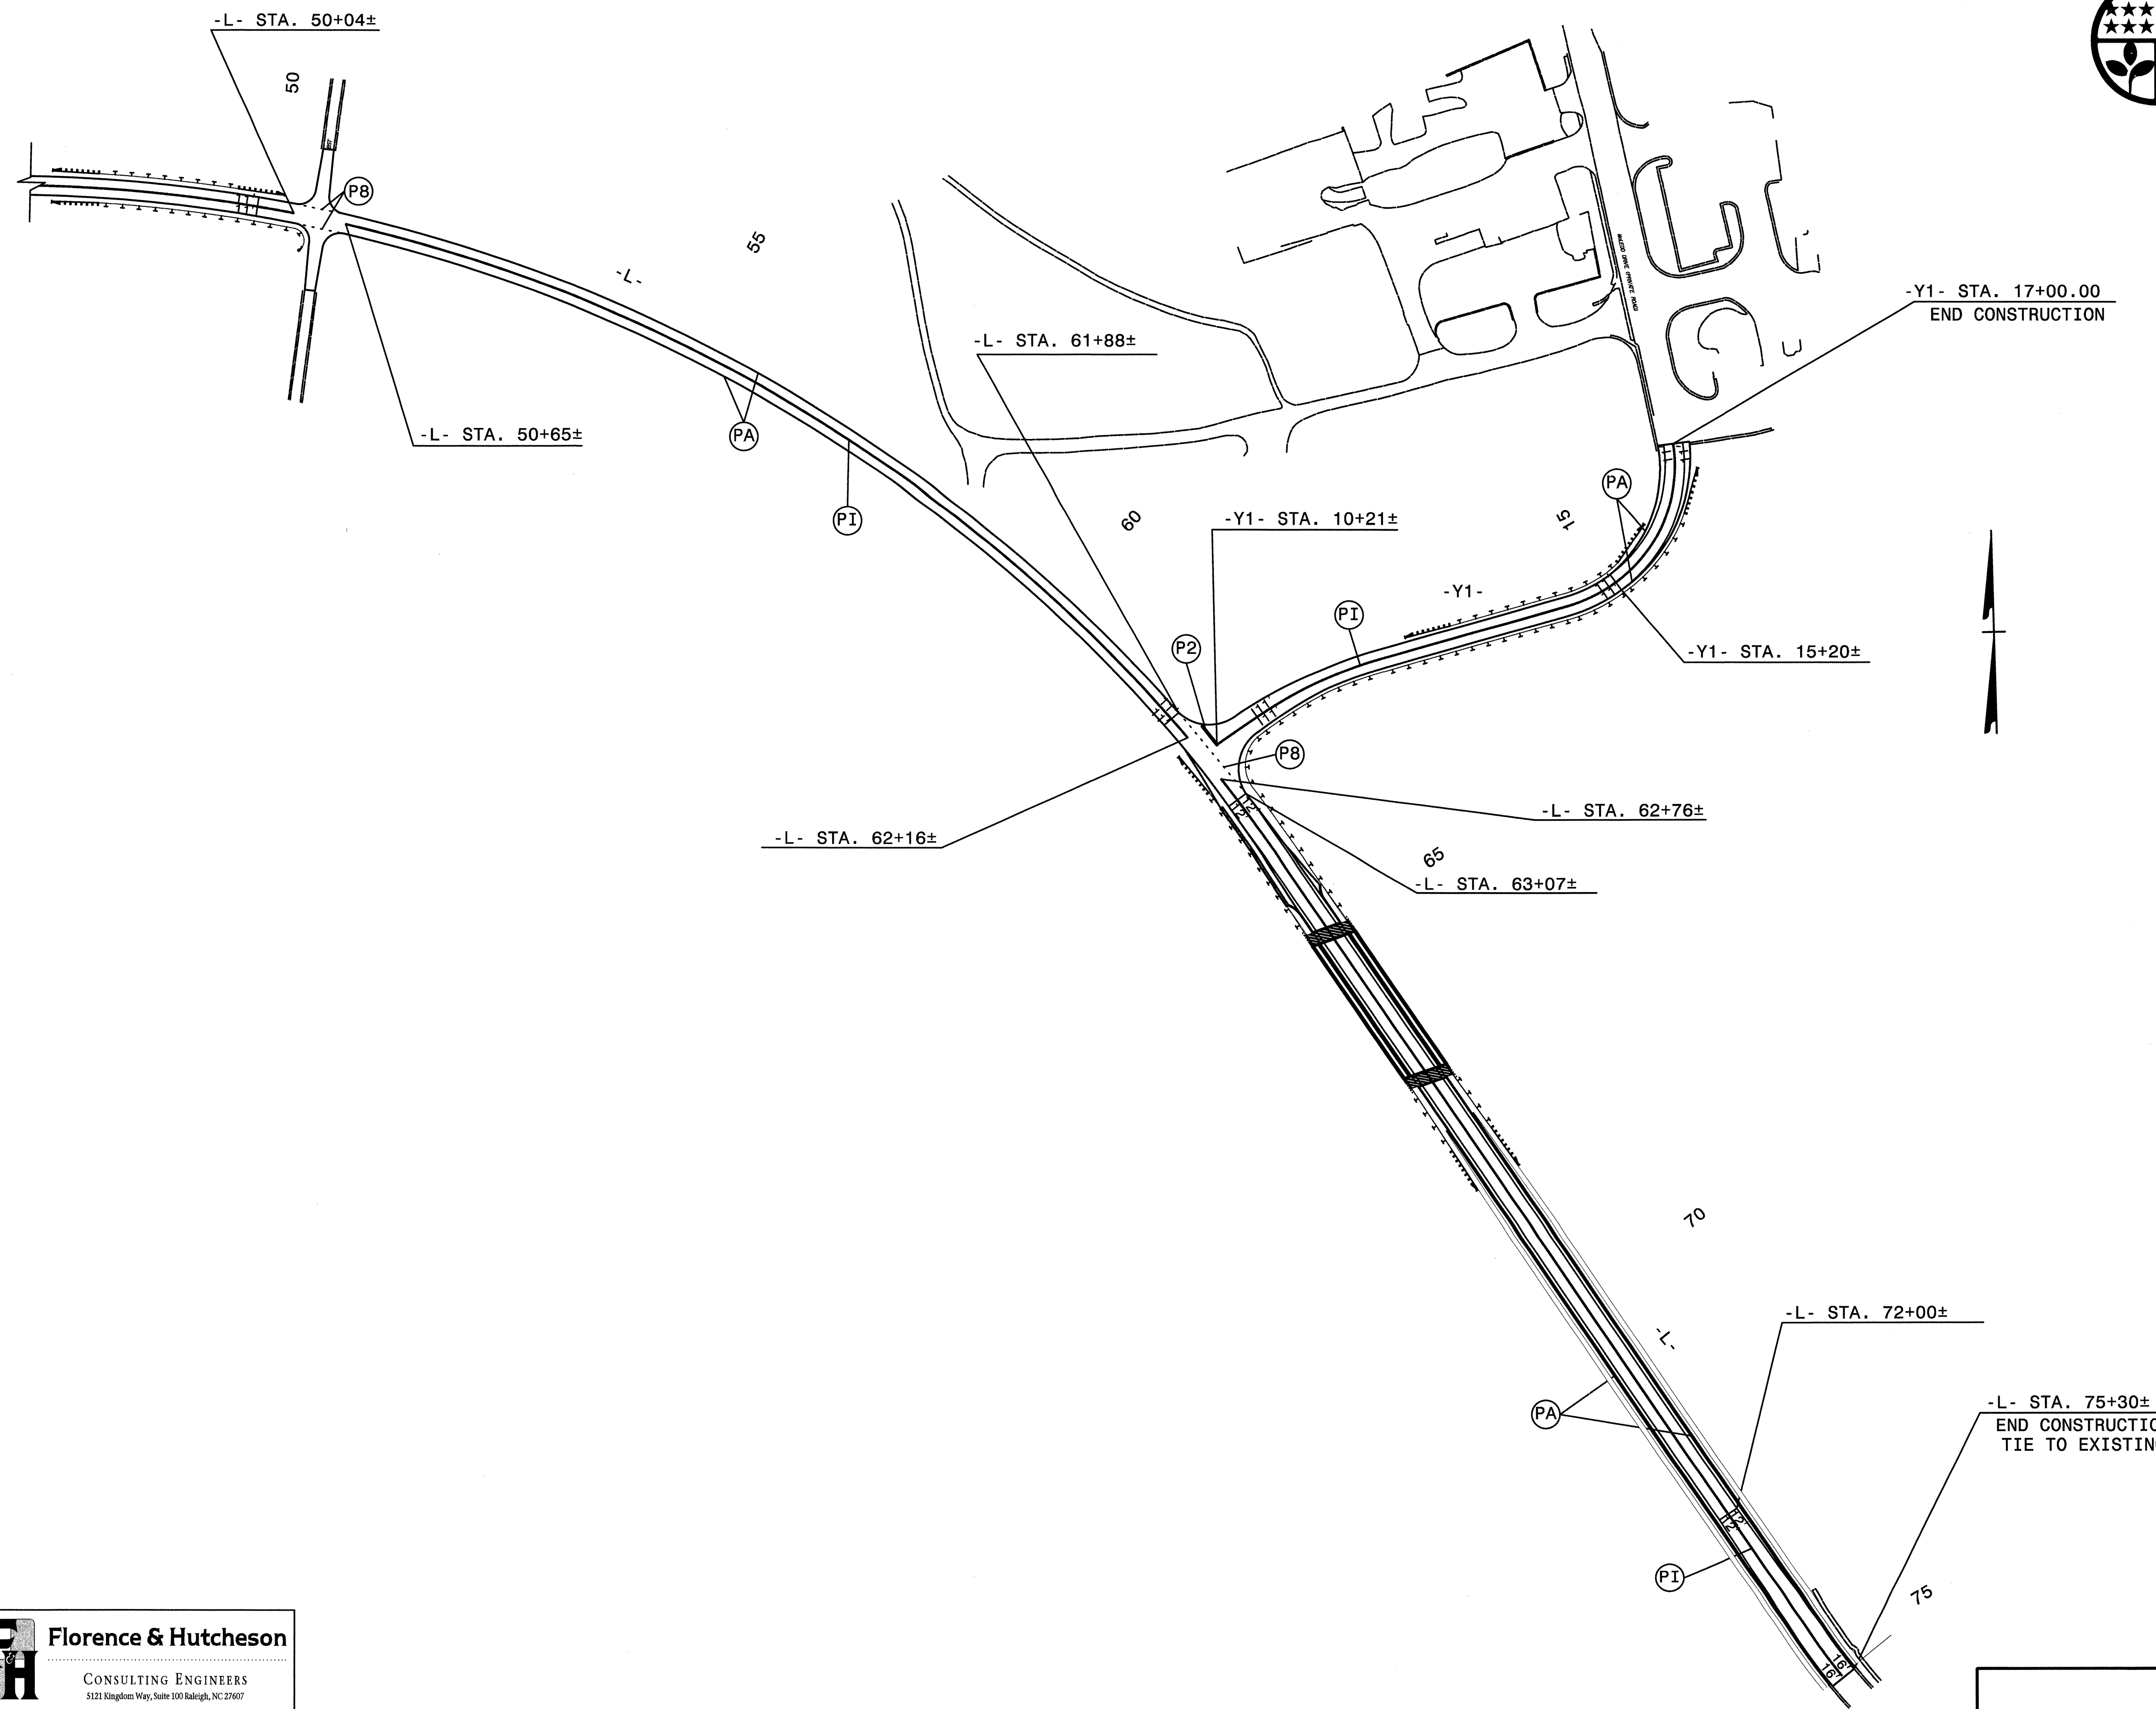

Florence & Hutcheson
 CONSULTING ENGINEERS
 5121 Kingdom Way, Suite 100 Raleigh, NC 27607
 NC License No: P-0258

PAVEMENT MARKING DETAIL

I:\29\2013\PA\TIP\p5208e\Traffic\Signing\CADD\Signing Layout Plans\p5208e_pm_dtl2.dgn
Florence & Hutcheson