

T.I.P.: P-5208E

CONTRACT:

**STATE OF NORTH CAROLINA
DEPARTMENT OF TRANSPORTATION**



TIP NO. P-5208E	SHEET NO. SIGN-1
APPROVED: <i>[Signature]</i>	
DATE: 2-5-13	
SEAL	

SIGNING PLAN

MECKLENBURG & CABARRUS COUNTIES

**LOCATION: CALDWELL PARK DRIVE EXTENSION
ON NEW LOCATION FROM COCHRANE
FARM PROPERTY TO EXISTING CALDWELL PARK DRIVE**

ROADWAY STANDARD DRAWING

THE FOLLOWING ROADWAY STANDARDS AS APPEAR IN "ROADWAY STANDARD DRAWINGS" - PROJECT SERVICES UNIT - N.C. DEPARTMENT OF TRANSPORTATION - RALEIGH, N.C., DATED JANUARY 2012 ARE APPLICABLE TO THIS PROJECT AND BY REFERENCE HEREBY ARE CONSIDERED A PART OF THESE PLANS:

STD. NO.	TITLE
904.10	ORIENTATION OF GROUND MOUNTED SIGNS
904.50	MOUNTING OF TYPE 'D', 'E' AND 'F' SIGNS ON 'U' CHANNEL POSTS

GENERAL NOTES

- . IF REMOVAL OR RELOCATION OF SIGNS ON PRIVATE STREET (NON-STATE MAINTAINED) IS REQUIRED DUE TO CONSTRUCTION, THE CONTRACTOR SHALL INFORM THE ENGINEER. THE WORK WILL BE COMPLETED BY OTHERS.
- . WHEN NOT STATIONED OR DIMENSIONED ON PLANS, ALL 'E' AND 'F' SIGNS SHALL BE FIELD LOCATED BY THE ENGINEER
- . THE BACKGROUND FOR TYPE E & F SIGNS SHALL BE TYPE C REFLECTIVE SHEETING.
- . NO TEMPORARY OR CONSTRUCTION SIGNS ARE INCLUDED IN THESE PLANS.

SUMMARY OF QUANTITIES



ITEM NO.		ITEM DESCRIPTION	QUANTITY	UNIT
DESC. NO.	SECT. NO.			
4025000000	901	CONTRACTOR FURNISHED, TYPE E SIGN SUPPORTS, 3 LB STEEL U-CHANNEL SUPPORTS, 2 LB STEEL U-CHANNEL SIGN ERECTION, TYPE E	38.5	S.F.
4072000000	903		63	LF
4078000000	903		6	EA.
4102000000	904		11	EA.

INDEX

SHEET NO.	DESCRIPTION
SIGN-1	TITLE SHEET
SIGN-2	E SHEET
SIGN-3 & 4	SIGN PLAN SHEETS

PLAN REVIEWED BY: N.C.D.O.T. SIGNING AND DELINEATION UNIT

KELVIN JORDAN SIGNING & DELINEATION REGIONAL ENGINEER
DERRICK BEARD SIGNING & DELINEATION PROJECT DESIGN ENGINEER

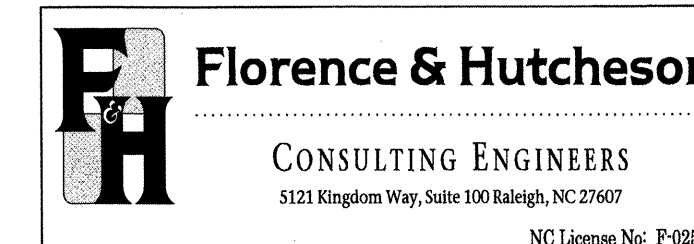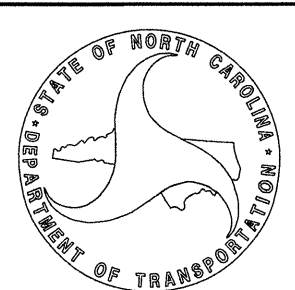

0503DEL_P21a1



TIP NO. P-5208E SHEET NO. SIGN-2


APPROVED: *[Signature]*

DATE: 2-5-13

SEAL




401 QUANTITY REQ'D 4

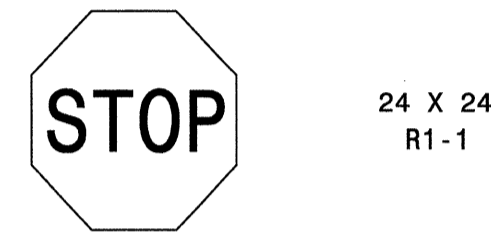


ONE "U" POST PER SIGN

402 QUANTITY REQ'D 6

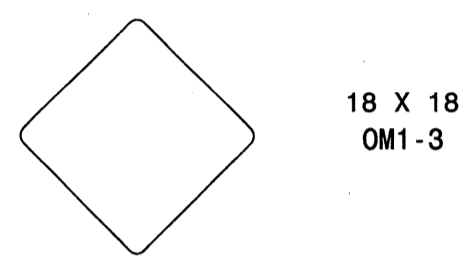

ONE "U" POST PER SIGN

403 QUANTITY REQ'D 1

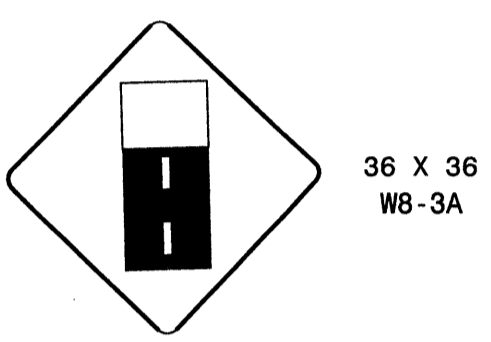

ONE "U" POST PER SIGN

Florence & Hutcheson
 CONSULTING ENGINEERS
 5121 Kingdom Way, Suite 100 Raleigh, NC 27607
 NC License No. P-0258


TYPE "E" SIGNS

P:\TIP\p5208e\Traffic\Signing\CADD\Signing Layout Plans\p5208e-sign_e sheet.dgn
Florence & Hutcheson

0503DEL_P21a1



TIP NO. P-5208E	SHEET NO. SIGN-3
APPROVED: <i>[Signature]</i>	
DATE: 2-5-13	
SEAL	

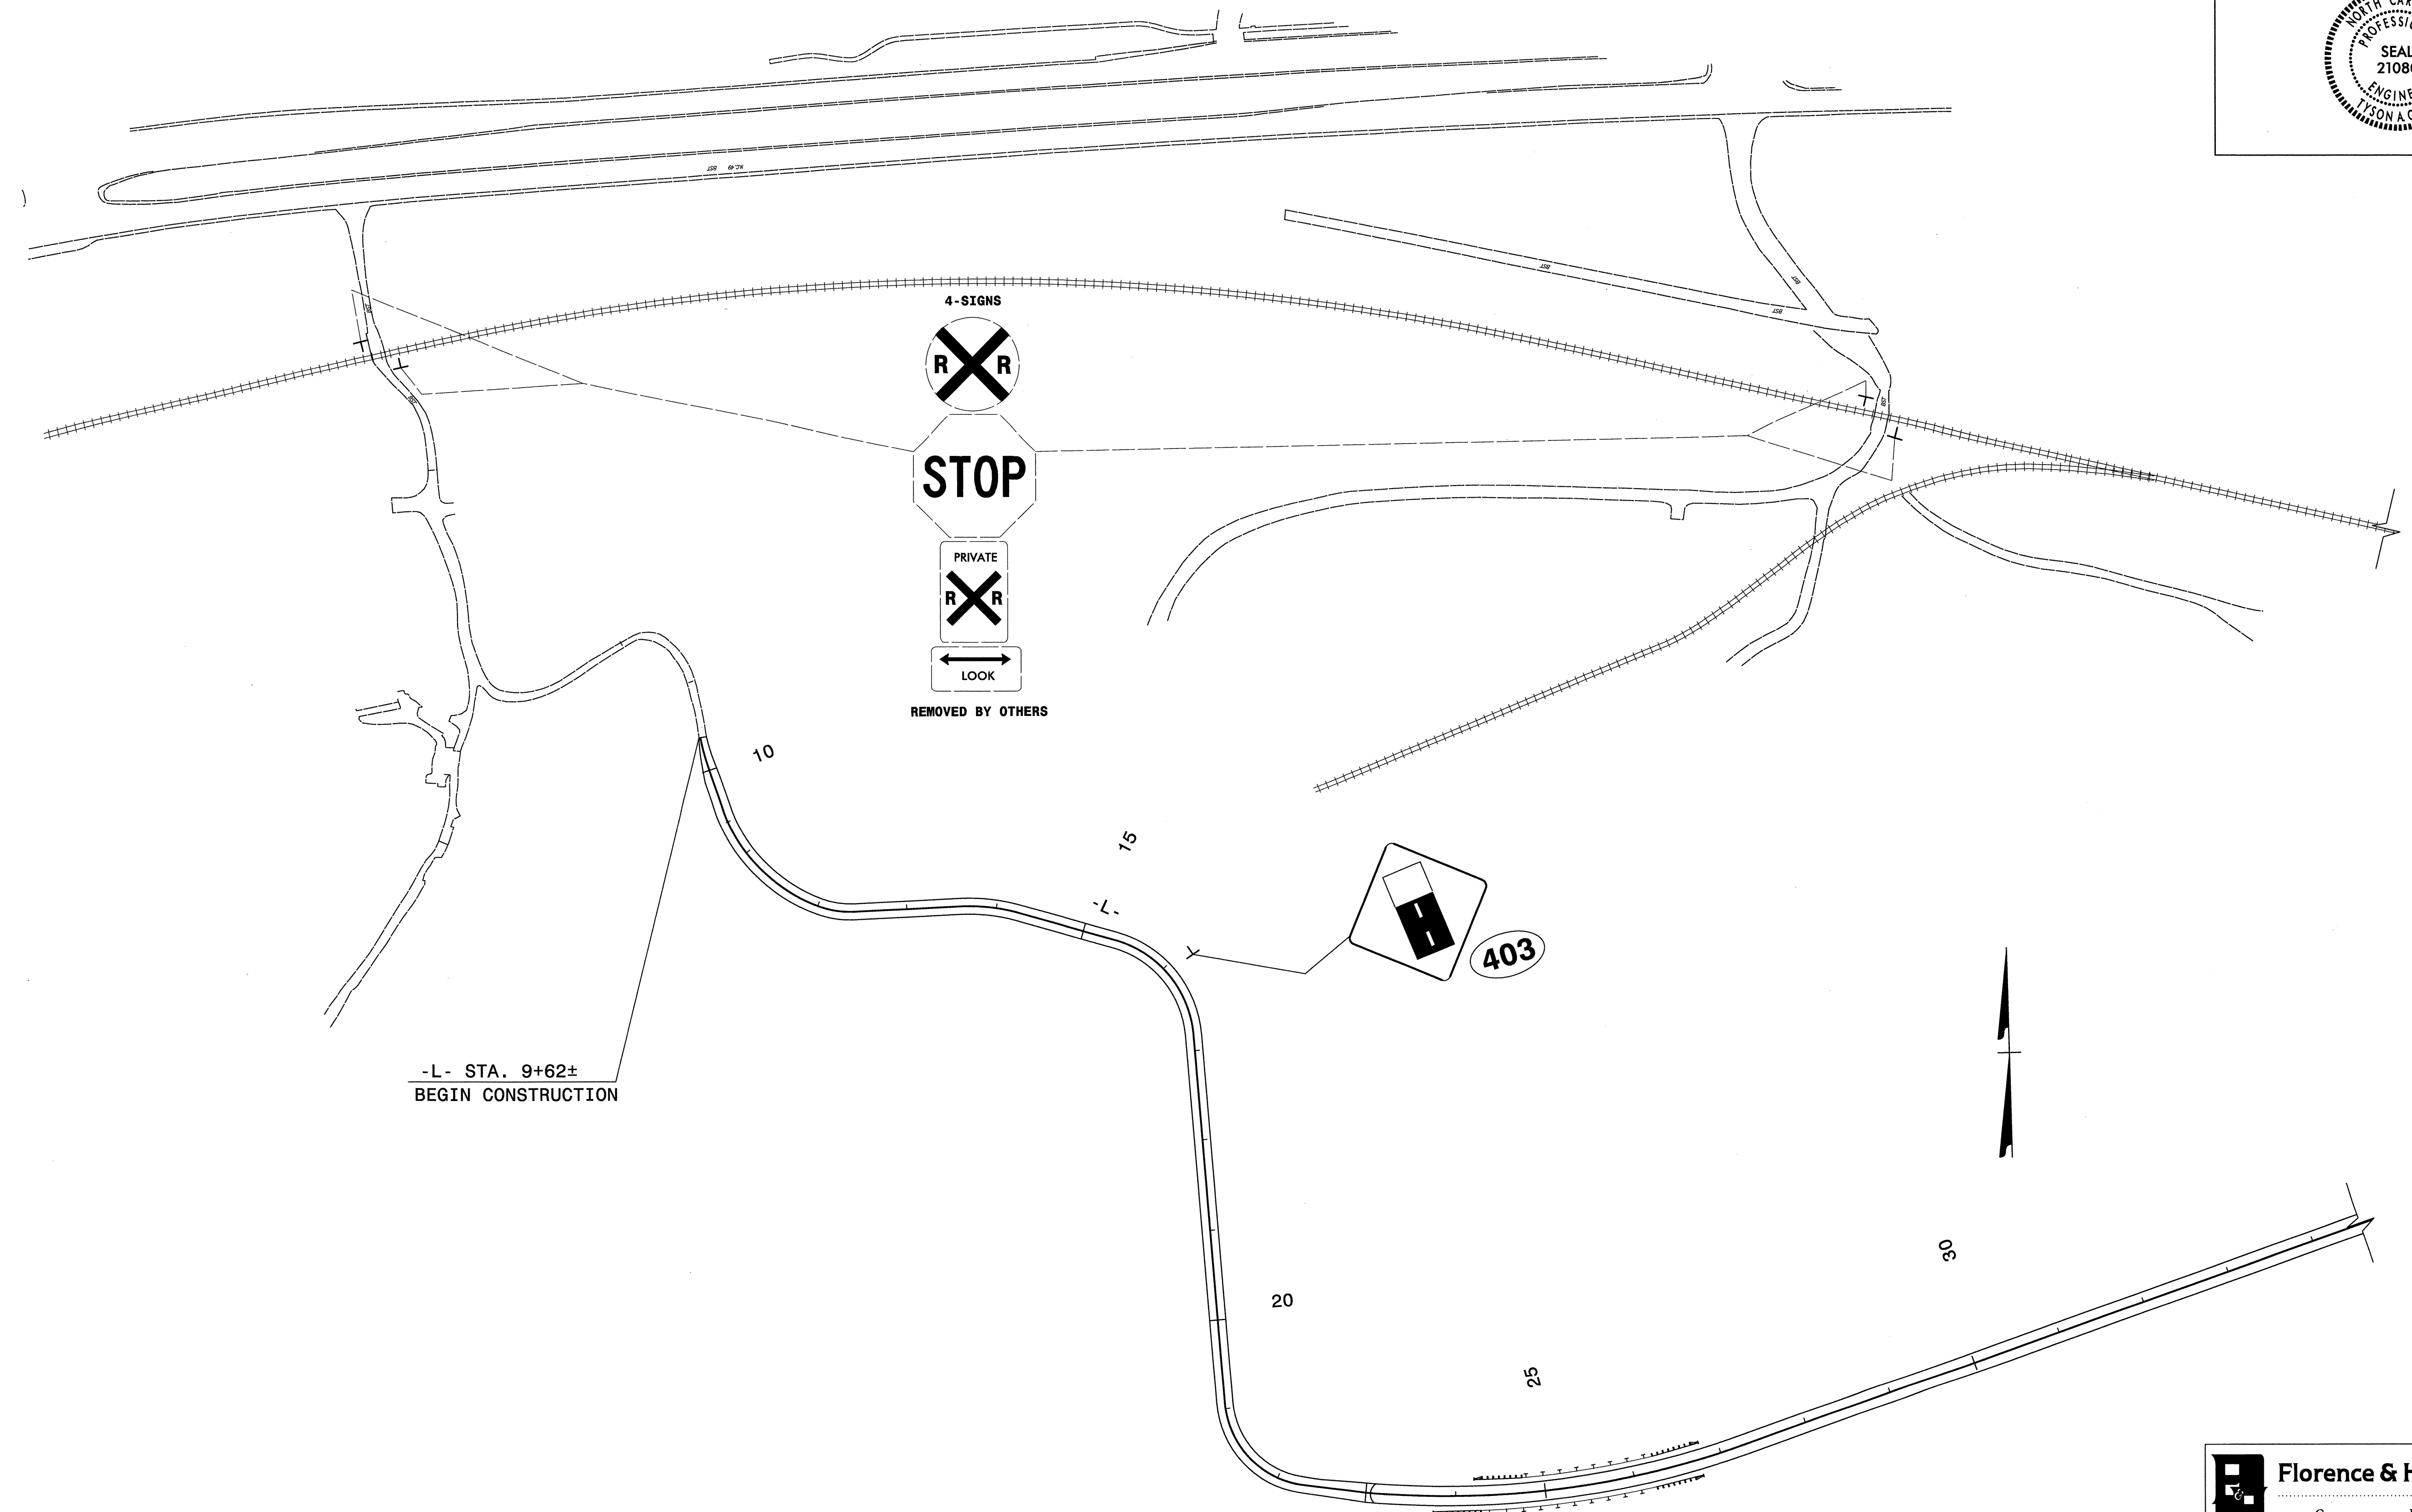

-L- STA. 9+62±
BEGIN CONSTRUCTION



Florence & Hutcheson
 CONSULTING ENGINEERS
 5121 Kingston Way, Suite 100 Raleigh, NC 27607
 NC License No. F-0258

SIGN PLANS

P:\TIP\p5208e\Traffic\Signing\CADD\Signing_Layout_Plans\p5208e_sign_dtl.dgn
Florence & Hutcheson



TIP NO. P-5208E	SHEET NO. SIGN-4
APPROVED: <i>[Signature]</i>	
DATE: 2-5-13	
SEAL	

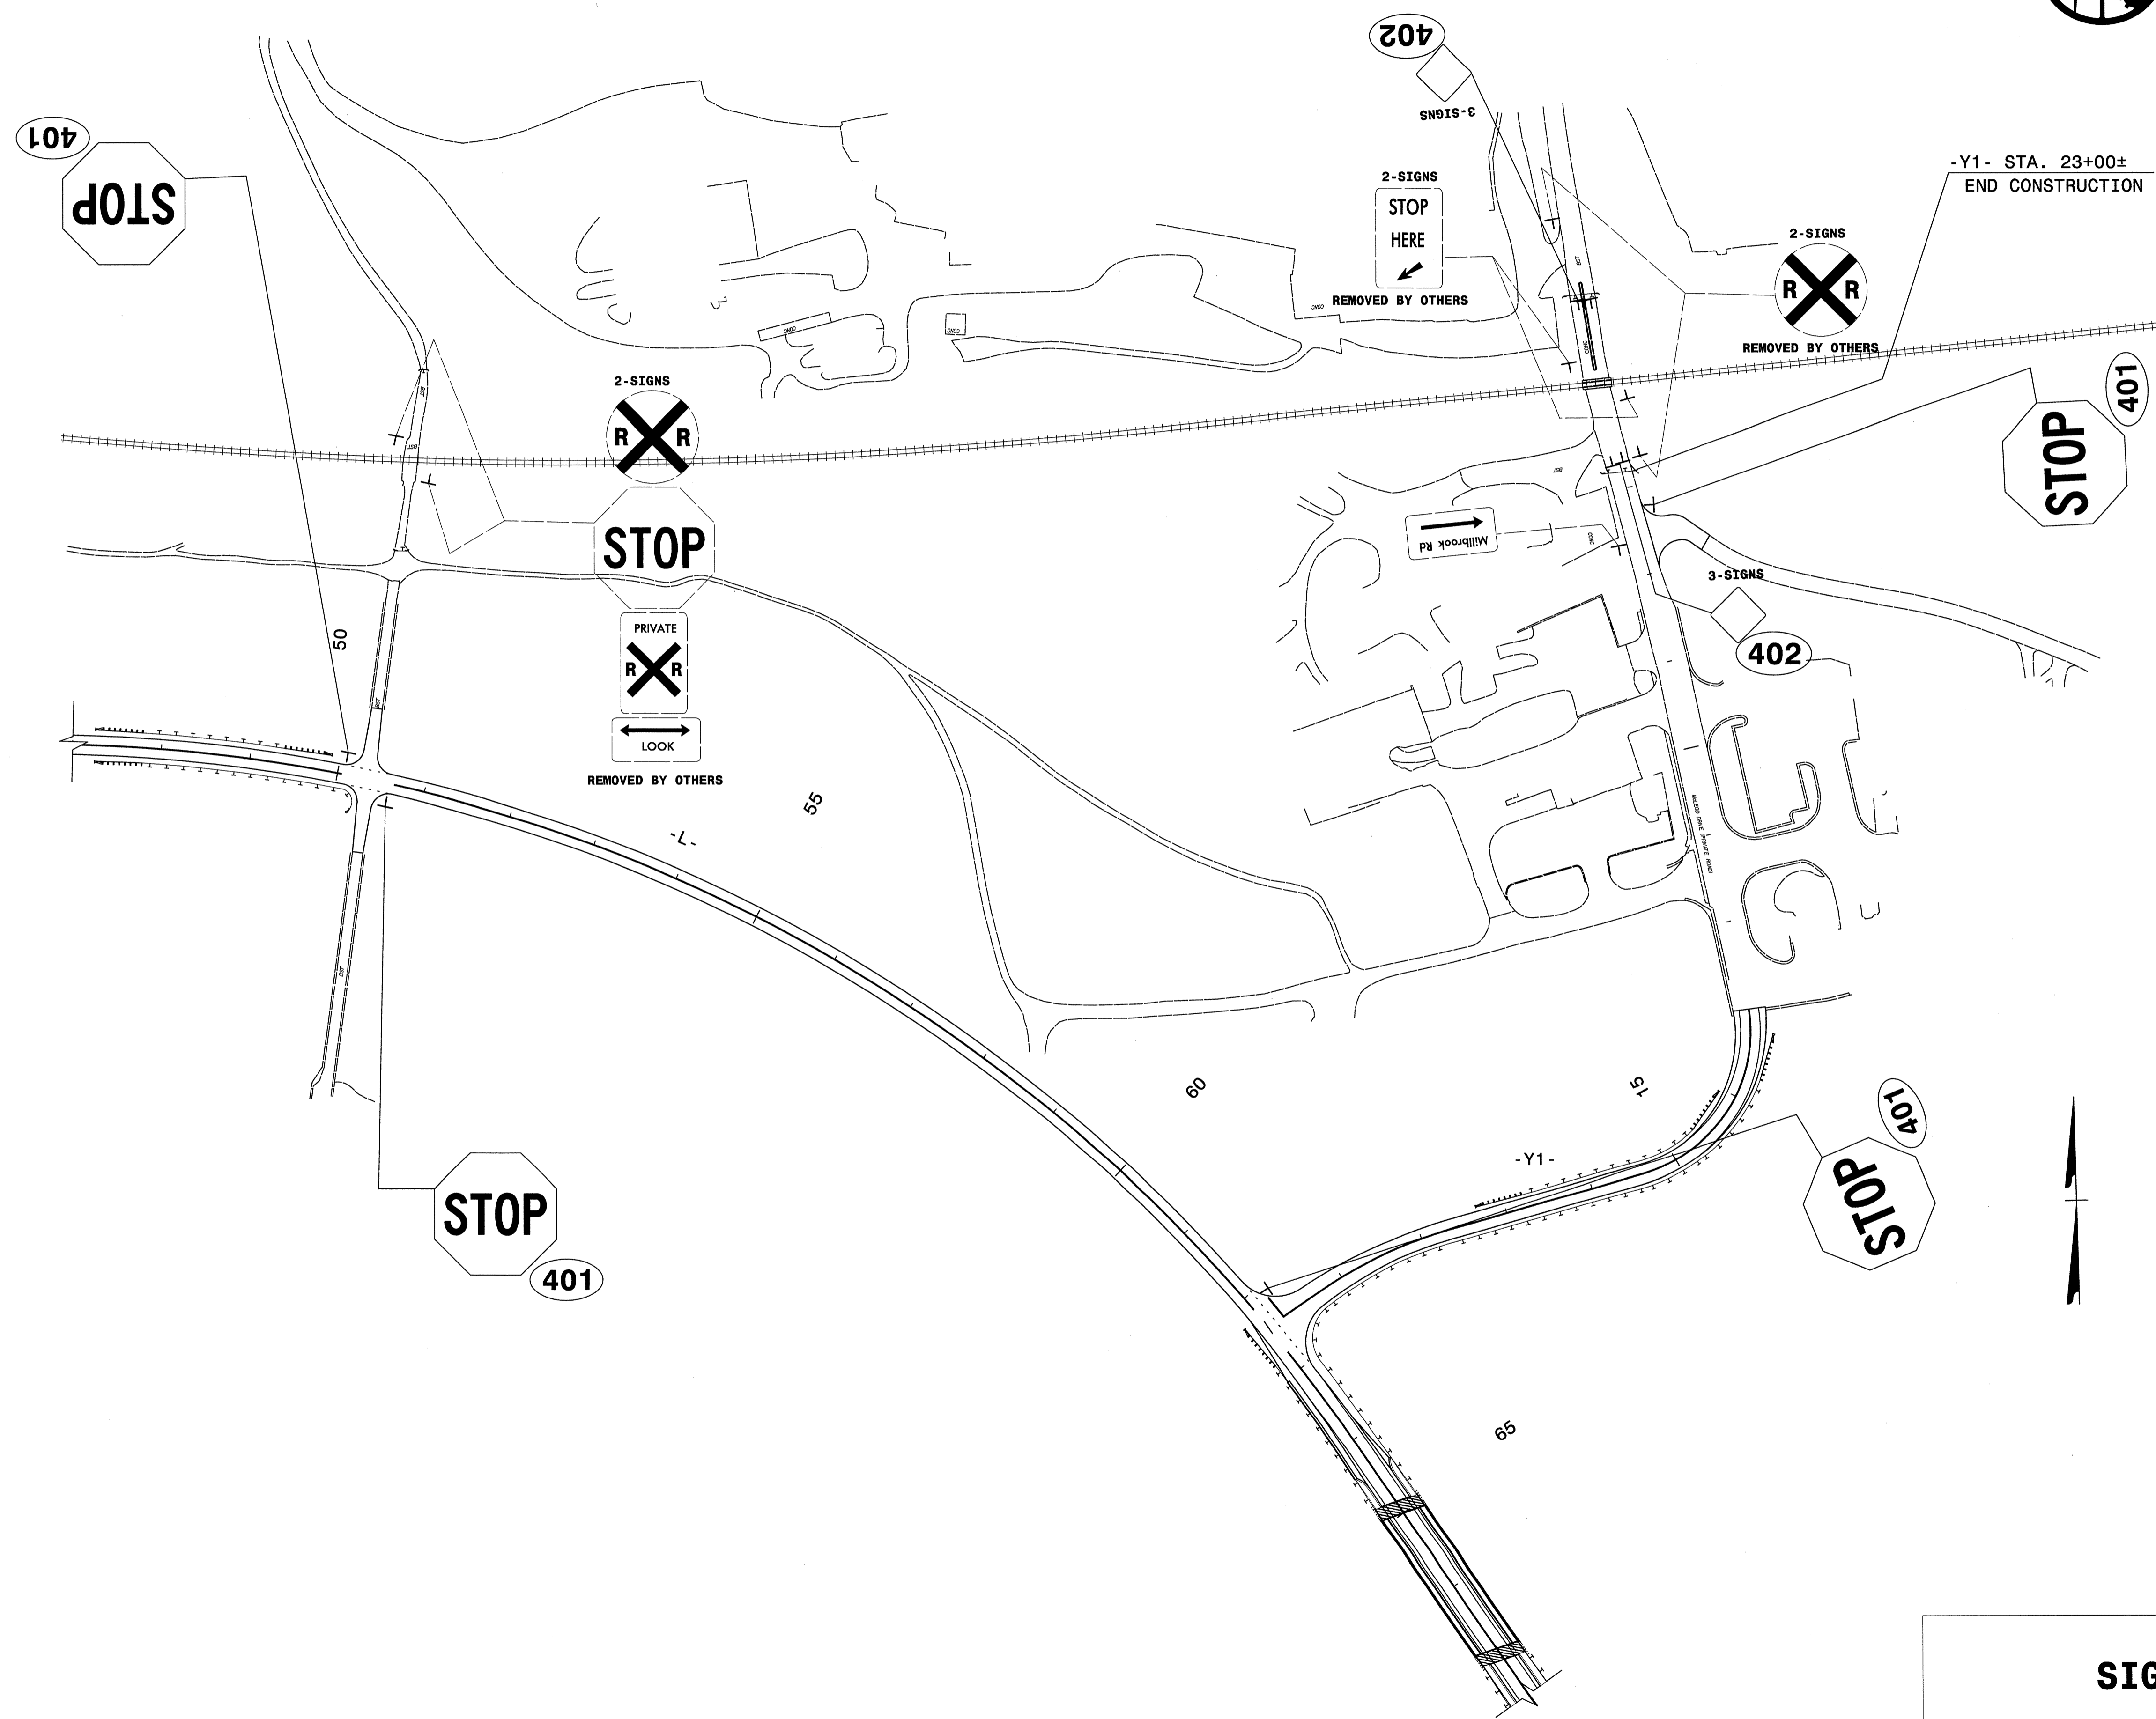

-Y1- STA. 23+00±
END CONSTRUCTION

0503DEL_P21a1

P:\TIP\5208e\Traffic\Signing\CADD\Signing Layout Plans\p5208e-sign-dt12.dgn
Florence & Hutcheson



Florence & Hutcheson
CONSULTING ENGINEERS
5121 Kingdom Way, Suite 100 Raleigh, NC 27607
NC License No: P-0258

SIGN PLANS