

**STATE OF NORTH CAROLINA
DEPARTMENT OF TRANSPORTATION**

**SIGNING PLAN
GRANVILLE COUNTY**

**LOCATION: Bridge No. 83 over Tar River and
approaches on SR 1138 (Culbreth Rd)**

TIP NO. B-3841	SHEET NO. SIGN-1
APPROVED: <i>[Signature]</i>	
DATE: 4/22/13	
SEAL	



T.I.P.: B-3841

CONTRACT: C203149

GENERAL NOTES

- SIGNS FURNISHED BY STATE
- ALL TYPE 'D' SIGNS SHALL BE MOUNTED ON TWO U-CHANNEL POSTS UNLESS OTHERWISE INDICATED ON THE PLANS.
- SIGNING PLANS DO NOT INCLUDE TEMPORARY CONSTRUCTION SIGNING OR PAVEMENT MARKINGS. SEE TRAFFIC CONTROL PLANS.
- ALL EXISTING SIGNS ON "U" CHANNEL POST WITHIN THE PROJECT LIMITS SHALL BE REMOVED AND DISPOSED OF UNLESS OTHERWISE NOTED ON PLANS.
- SEE ROADWAY PLANS FOR GUARD/GUIDE RAIL DETAILS.

ROADWAY STANDARD DRAWING

THE FOLLOWING ROADWAY STANDARDS AS APPEAR IN "ROADWAY STANDARD DRAWINGS" - PROJECT SERVICES UNIT - N.C. DEPARTMENT OF TRANSPORTATION - RALEIGH, N.C., DATED JANUARY 2012 ARE APPLICABLE TO THIS PROJECT AND BY REFERENCE HEREBY ARE CONSIDERED A PART OF THESE PLANS:


STD. NO.	TITLE
904.10	ORIENTATION OF GROUND MOUNTED SIGNS
904.50	MOUNTING OF TYPE 'D', 'E' AND 'F' SIGNS ON 'U' CHANNEL POSTS

SUMMARY OF QUANTITIES

ITEM NO.	ITEM DESCRIPTION	QUANTITY	UNIT
4072000000	SUPPORTS, 3 LB STEEL U-CHANNEL	69	L.F.
4096000000	SIGN ERECTION, TYPE D	2	EA.
4155000000	DISPOSAL OF SIGN SYSTEM, U-CHANNEL	6	EA.

SIGN NUMBER: 301, 302	BACKG COLOR: Green
TYPE: D	COPY COLOR: White
QUANTITY: 2	
SIGN WIDTH: 4'-0"	
HEIGHT: 1'-6"	
TOTAL AREA: 6.0 Sq.Ft.	
BORDER TYPE: FLUSH	
RECESS: 0"	
WIDTH: 0.75"	
RADII: 3"	
NO. Z BARS:	MAT'L: 0.125" (3.2 mm) ALUMINUM
LENGTH:	

DESIGN BY: A. GRADY	CHECKED BY: S. KUNZ	DATE: May 31, 2012
PROJECT ID: B-3841	DIV: 5	

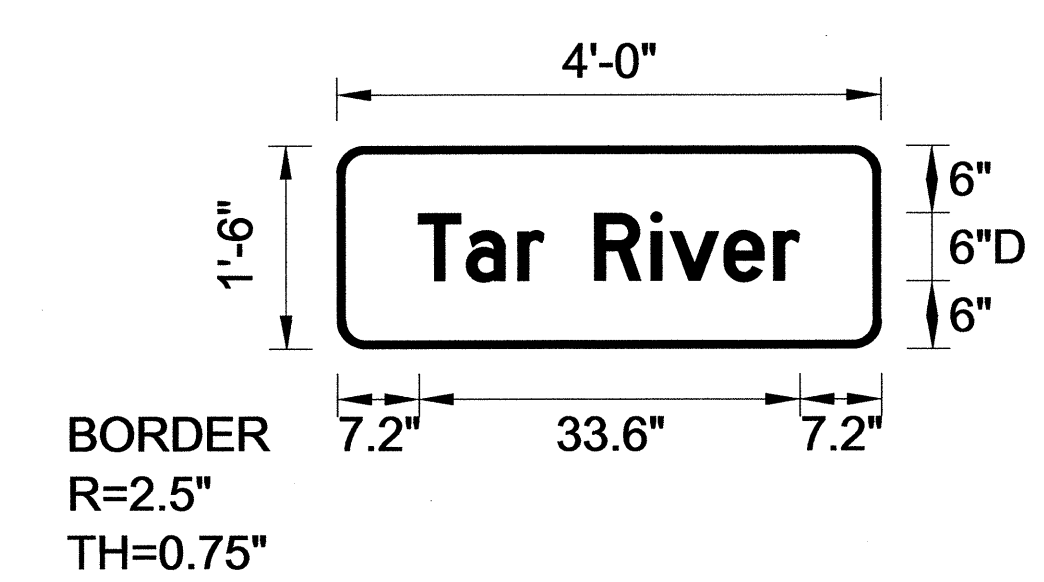

- USE NOTES:**
- Legend and border (except those that are colored black) shall be direct applied Grade C sheeting.
 - Background shall be Grade C reflective sheeting.

LETTER POSITIONS

Letter spacings are to start of next letter


Letter	T	a	r	R	i	v	e	r	Series/Size			
Spacing	6.5	4.2	4.6	2.3	4.5	5	1.7	4.7	4.4	2.3	6.5	
Text Length												D 2000
												35.1

NORTH CAROLINA D.O.T. SIGN DETAIL

PLAN PREPARED BY: N.C.D.O.T. SIGNING AND DELINEATION UNIT

SUSAN B. KUNZ SIGNING & DELINEATION REGIONAL ENGINEER

ADAM GRADY SIGNING & DELINEATION DESIGN ENGINEER

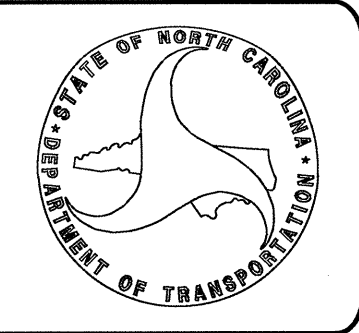


INDEX

SHEET NO.	DESCRIPTION
SIGN-1	TITLE SHEET, SIGN DESIGN, AND NOTES
SIGN-2	SIGN DETAIL SHEET


22-JAN-2013 08:35 F:\TIP\Projects\B-3841\Traffic\Signing\CADD\Signing Layout Plans\B3841_Titlesheet.dgn ehgready AT 1E247152

TIP NO. B-3841	SHEET NO. SIGN-2
APPROVED: <i>Rlwj</i>	
DATE: 1/22/13	
SEAL	

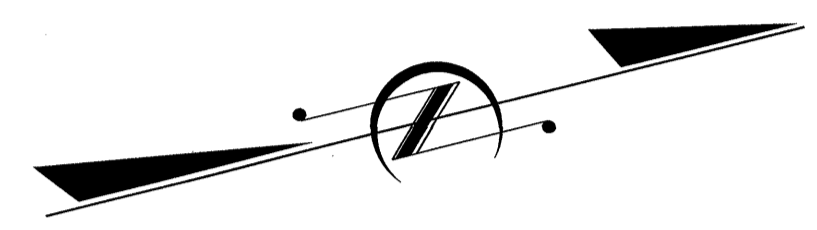

BEGIN TIP PROJECT B-3841
-L- POC STA 11+93.00

END TIP PROJECT B-3841
-L- PT STA 19+82.65

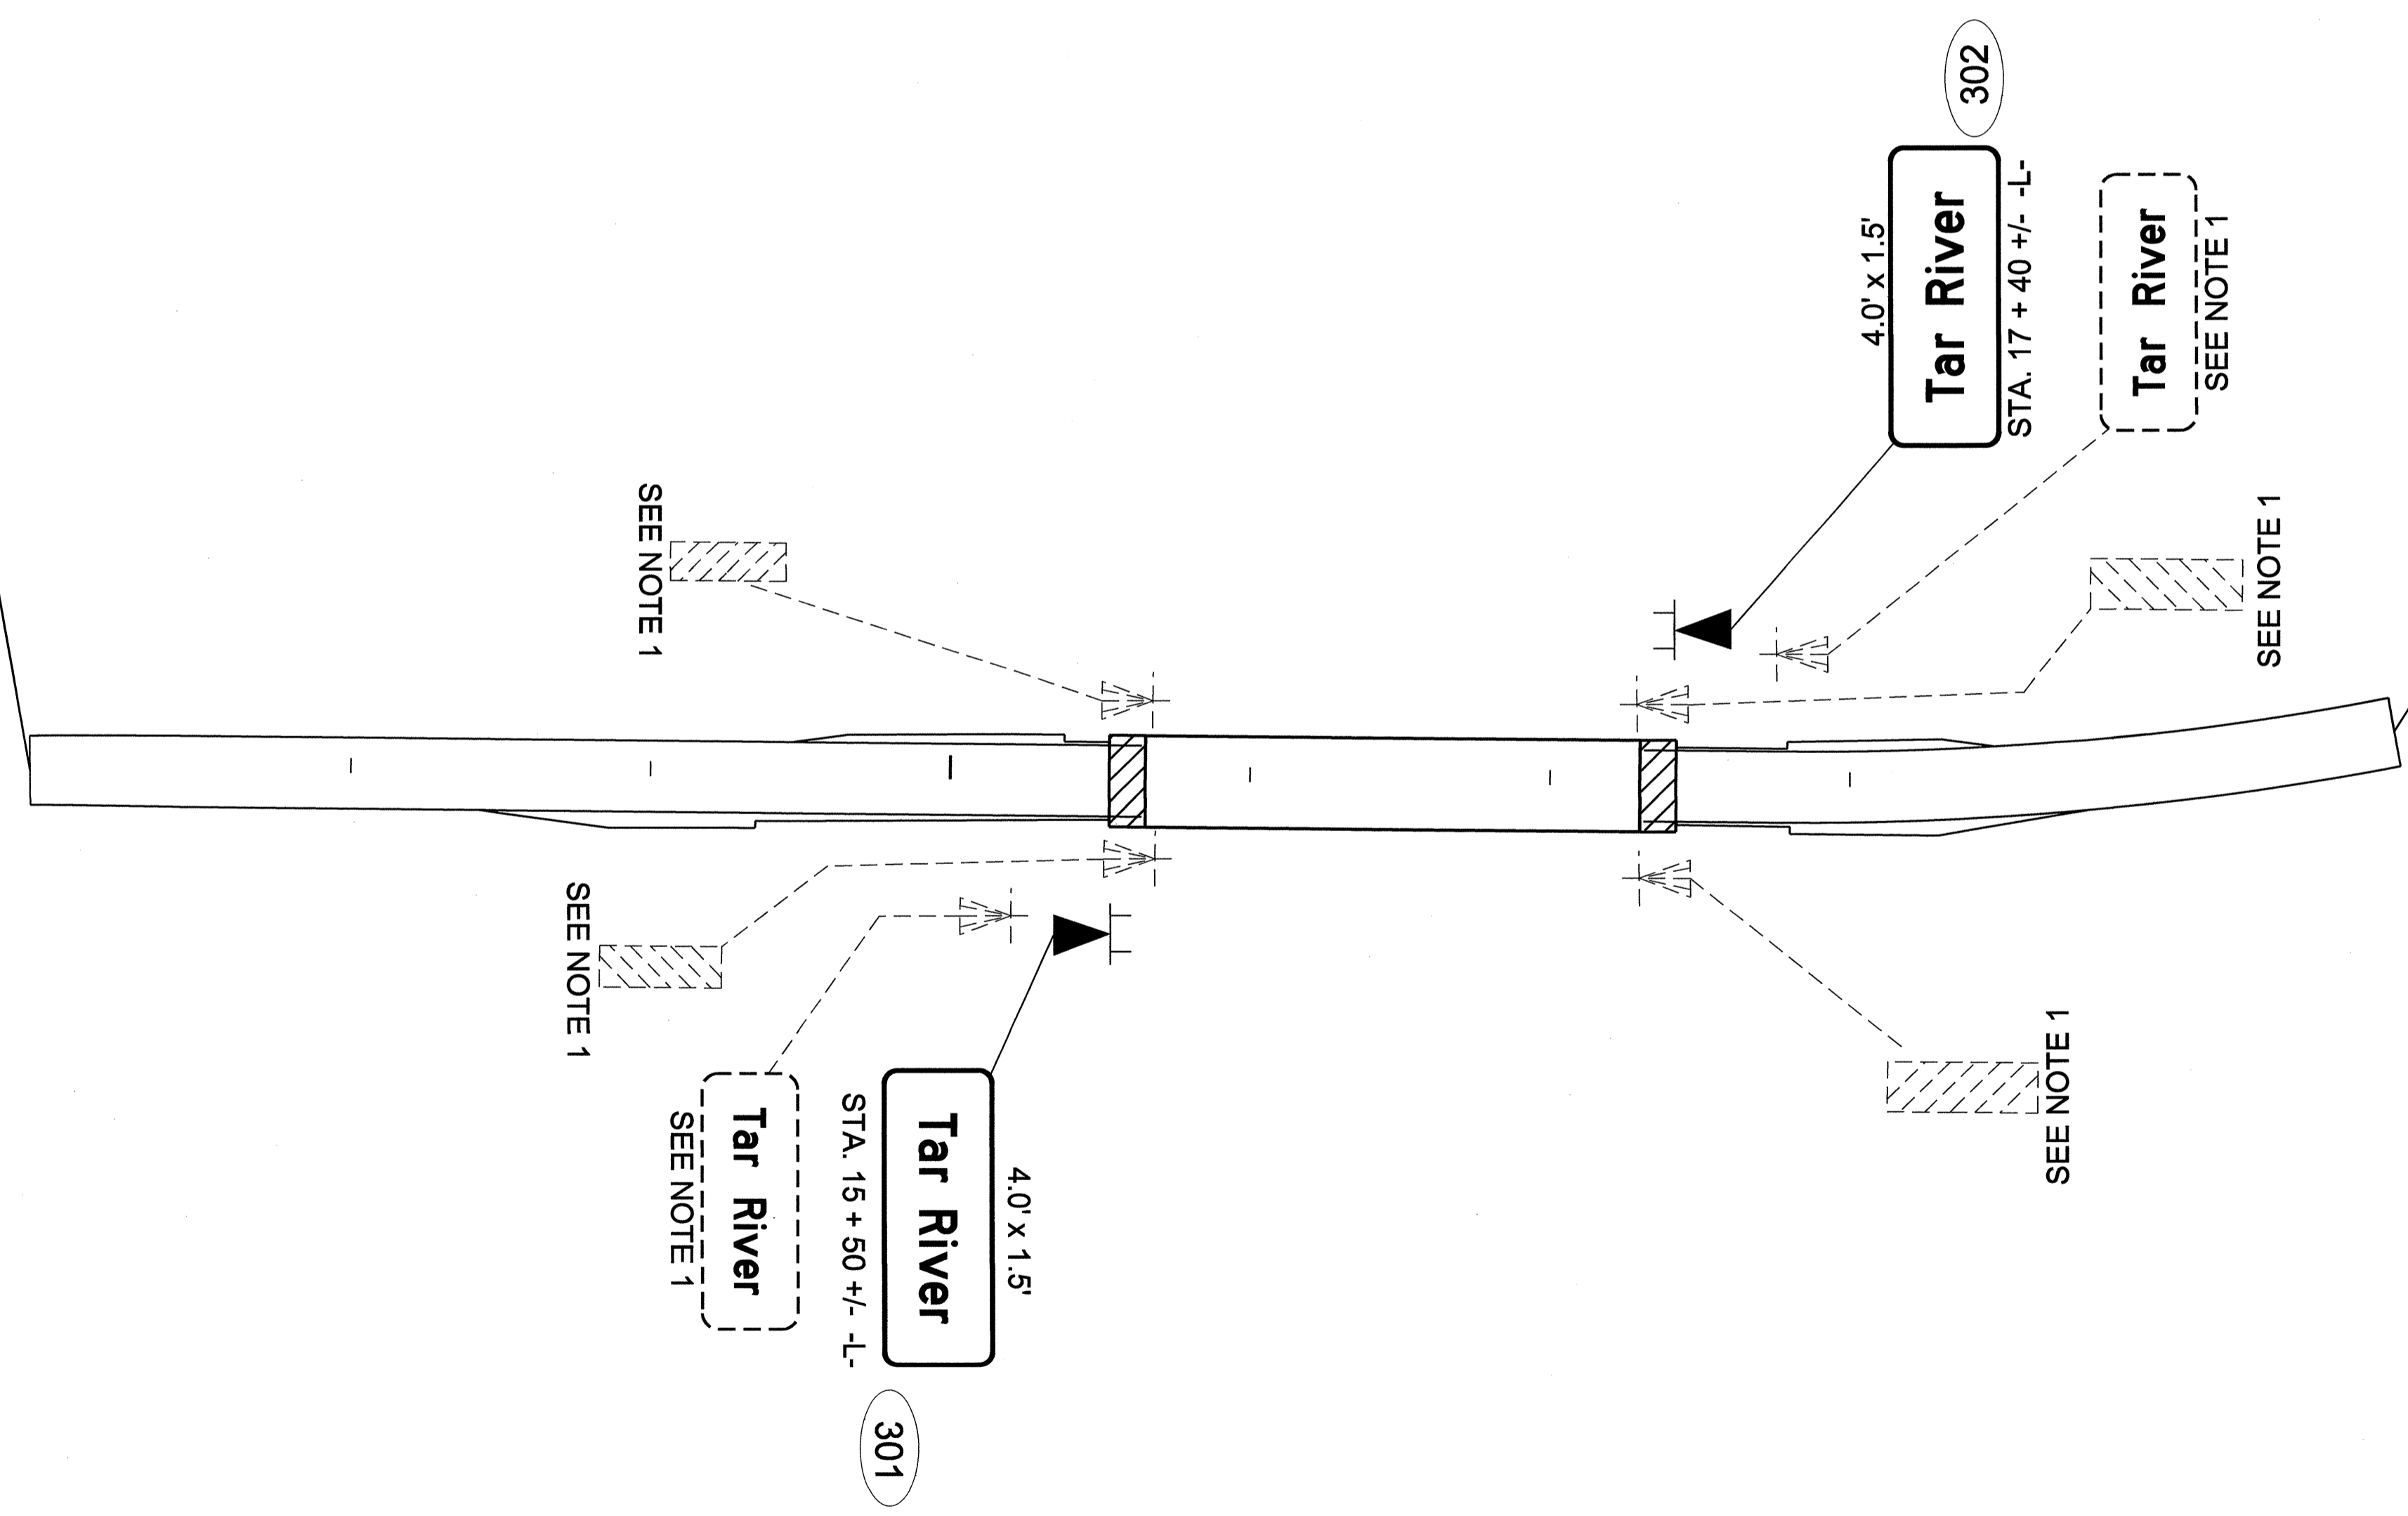

PAY ITEM NOTES	
1	DISPOSAL OF SIGN SYSTEM, U-CHANNEL

EXISTING AND PROPOSED SIGNS

22-JAN-2013 08:38
 P:\TIP\Projects\B-3841\Traffic\Signing\CADD\Signing_Layout\Plans\B3841_Sign_Layout.dgn
 ahgrady AT 1E247762