

23-JAN-2013 16:38
 P:\TIPProj\c203151\B4757-Traffic\Signing\CADD\Signing Layout Plans\Bridges\Bridges.dgn
 SJOHNS AT 12/24/12

T.I.P.: B-4757

CONTRACT: C203151

STATE OF NORTH CAROLINA
DEPARTMENT OF TRANSPORTATION

SIGNING PLAN
GUILFORD COUNTY

LOCATION: BRIDGE NO.175 OVER BUFFALO CREEK ON
SR 2795 (HUFFINE FARM RD.)

TIP NO. B-4757	SHEET NO. SIGN-1
APPROVED:	
DATE: 12/24/12	

SUMMARY OF QUANTITIES

ITEM NO.		ITEM DESCRIPTION	QUANTITY	UNIT
DESC. NO.	SECT. NO.			
4072000000	903	SUPPORTS, 3 LB STEEL U-CHANNEL	60	L.F.
4096000000	904	SIGN ERECTION, TYPE D	2	EA.
4155000000	907	DISPOSAL OF SIGN SYSTEM, U-CHANNEL	4	EA.

ROADWAY STANDARD DRAWING

THE FOLLOWING ROADWAY STANDARDS AS APPEAR IN "ROADWAY STANDARD DRAWINGS" -
 PROJECT SERVICES UNIT - N.C. DEPARTMENT OF TRANSPORTATION - RALEIGH, N.C.,
 DATED JANUARY 2012 ARE APPLICABLE TO THIS PROJECT AND BY REFERENCE HEREBY ARE
 CONSIDERED A PART OF THESE PLANS:

STD. NO.	TITLE
904.10	ORIENTATION OF GROUND MOUNTED SIGNS
904.50	MOUNTING OF TYPE 'D', 'E' AND 'F' SIGNS ON 'U' CHANNEL POSTS


GENERAL NOTES

- . SIGNS FURNISHED BY STATE
- . ALL TYPE 'D' SIGNS SHALL BE MOUNTED ON TWO U-CHANNEL POSTS UNLESS OTHERWISE INDICATED ON THE PLANS.
- . SIGNING PLANS DO NOT INCLUDE TEMPORARY CONSTRUCTION SIGNING. SEE TRAFFIC CONTROL PLANS
- . WHEN NOT STATIONED OR DIMENSIONED ON PLANS, ALL 'E' AND 'F' SIGNS SHALL BE FIELD LOCATED BY THE ENGINEER
- . ALL EXISTING SIGNS ON "U" CHANNEL POST WITHIN THE PROJECT LIMITS SHALL BE REMOVED AND DISPOSED OF UNLESS OTHERWISE NOTED ON PLANS.
- . THE BACKGROUND FOR TYPE E & F SIGNS SHALL BE TYPE C REFLECTIVE SHEETING.
- . SEE ROADWAY PLANS FOR GUARD/GUIDE RAIL DETAILS.

SIGN NUMBER: 301,302 TYPE: D QUANTITY: 2 SIGN WIDTH: 3'-0" HEIGHT: 2'-0" TOTAL AREA: 6.0 Sq.Ft. BORDER TYPE: FLUSH RECESS: 0" WIDTH: 1" RADII: 3" NO. Z BARS: LENGTH:	BACKG COLOR: Green COPY COLOR: White <table border="1" style="width: 100%; border-collapse: collapse;"> <thead> <tr> <th>SYMBOL</th> <th>X</th> <th>Y</th> <th>WID</th> <th>HT</th> </tr> </thead> <tbody> <tr><td> </td><td> </td><td> </td><td> </td><td> </td></tr> <tr><td> </td><td> </td><td> </td><td> </td><td> </td></tr> <tr><td> </td><td> </td><td> </td><td> </td><td> </td></tr> <tr><td> </td><td> </td><td> </td><td> </td><td> </td></tr> <tr><td> </td><td> </td><td> </td><td> </td><td> </td></tr> <tr><td> </td><td> </td><td> </td><td> </td><td> </td></tr> <tr><td> </td><td> </td><td> </td><td> </td><td> </td></tr> <tr><td> </td><td> </td><td> </td><td> </td><td> </td></tr> <tr><td> </td><td> </td><td> </td><td> </td><td> </td></tr> <tr><td> </td><td> </td><td> </td><td> </td><td> </td></tr> </tbody> </table>	SYMBOL	X	Y	WID	HT	DESIGN BY: S.JOHNS PROJECT ID: B-4757 CHECKED BY: S.KUNZ DIV: 7 DATE: Dec 19, 2012																													
SYMBOL	X	Y	WID	HT	
USE NOTES: 1,2 1. Legend and border (except those that are colored black) shall be direct applied Grade C sheeting. 2. Background shall be Grade C reflective sheeting.	
LETTER POSITIONS Letter spacings are to start of next letter	
<table border="1" style="width: 100%; border-collapse: collapse;"> <thead> <tr> <th></th> <th>B</th> <th>u</th> <th>f</th> <th>f</th> <th>a</th> <th>l</th> <th>o</th> <th></th> <th></th> <th></th> <th></th> <th></th> <th></th> <th></th> <th></th> <th></th> <th></th> <th></th> <th></th> <th>Series/Size Text Length</th> </tr> </thead> <tbody> <tr> <td></td> <td>5.7</td> <td>4.9</td> <td>4.4</td> <td>2.5</td> <td>2.6</td> <td>4.6</td> <td>1.9</td> <td>3.7</td> <td>5.7</td> <td></td> <td></td> <td></td> <td></td> <td></td> <td></td> <td></td> <td></td> <td></td> <td></td> <td>D 2000 24.5</td> </tr> <tr> <td></td> <td></td> <td></td> <td></td> <td></td> <td></td> <td></td> <td></td> <td></td> <td></td> <td></td> <td></td> <td></td> <td></td> <td></td> <td></td> <td></td> <td></td> <td></td> <td></td> <td>D 2000 20.4</td> </tr> <tr> <td></td> <td></td> </tr> </tbody> </table>				B	u	f	f	a	l	o													Series/Size Text Length		5.7	4.9	4.4	2.5	2.6	4.6	1.9	3.7	5.7											D 2000 24.5																					D 2000 20.4																					
	B	u	f	f	a	l	o													Series/Size Text Length	
	5.7	4.9	4.4	2.5	2.6	4.6	1.9	3.7	5.7											D 2000 24.5	
																				D 2000 20.4	
FILENAME: B-4757_Sgn Design NORTH CAROLINA D.O.T. SIGN DETAIL	

PLAN PREPARED BY: N.C.D.O.T. SIGNING AND DELINEATION UNIT

SUSAN B. KUNZ SIGNING & DELINEATION REGIONAL ENGINEER
 STACEY JOHNS SIGNING & DELINEATION DESIGN ENGINEER

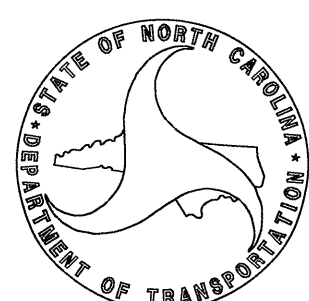

PROJECT NOTES

1 DISPOSAL OF SIGN SYSTEM, U-CHANNEL

INDEX

SHEET NO.	DESCRIPTION
SIGN-1	TITLE SHEET, SIGN DESIGN, NOTES
SIGN-2	SIGN DETAIL SHEET

TIP NO. B-4757	SHEET NO. SIGN-2
APPROVED: <i>[Signature]</i>	
DATE: 1/24/13	
SEAL	




BEGIN SIGNING PROJECT B-4757
-L- STA. 10+50.00

BEGIN BRIDGE
-L- STA. 13+66.31

END BRIDGE
-L- STA 14+83.77

END SIGNING PROJECT B-4757
-L- STA. 17+00.00

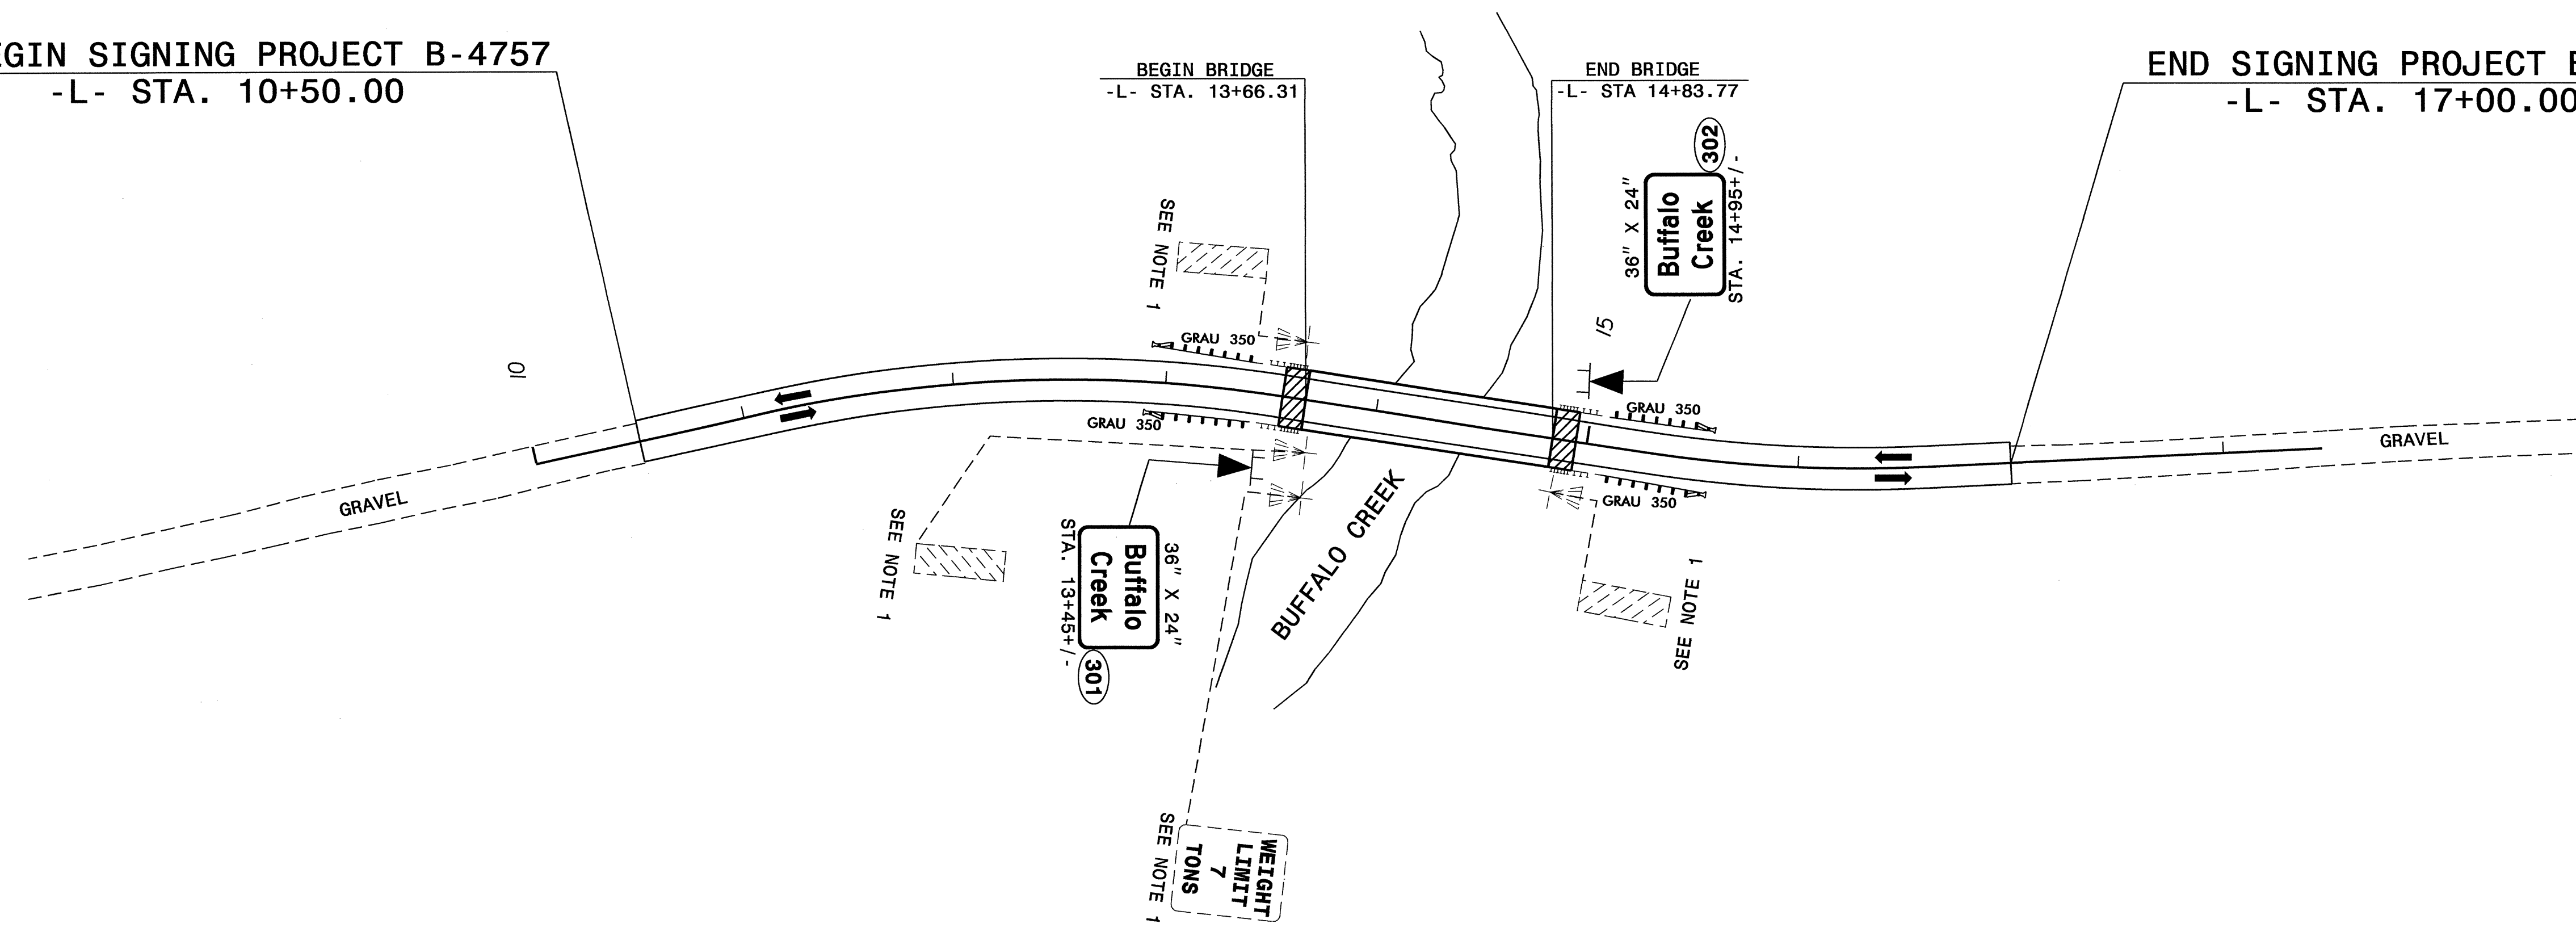

PROJECT NOTES

- | | |
|---|------------------------------------|
| 1 | DISPOSAL OF SIGN SYSTEM, U-CHANNEL |
|---|------------------------------------|

SIGN DETAIL SHEET

23-JAN-2013 15:38
 P:\PPP\4757\B-4757\Traffic\Signing\CADD\Signing Layout Plans\Bridges\Bridges.dgn
 3/2/13 AT 11:27:52