


8/23/19



PROJ. REFERENCE NO.
B-4757


SHEET NO.
X-1

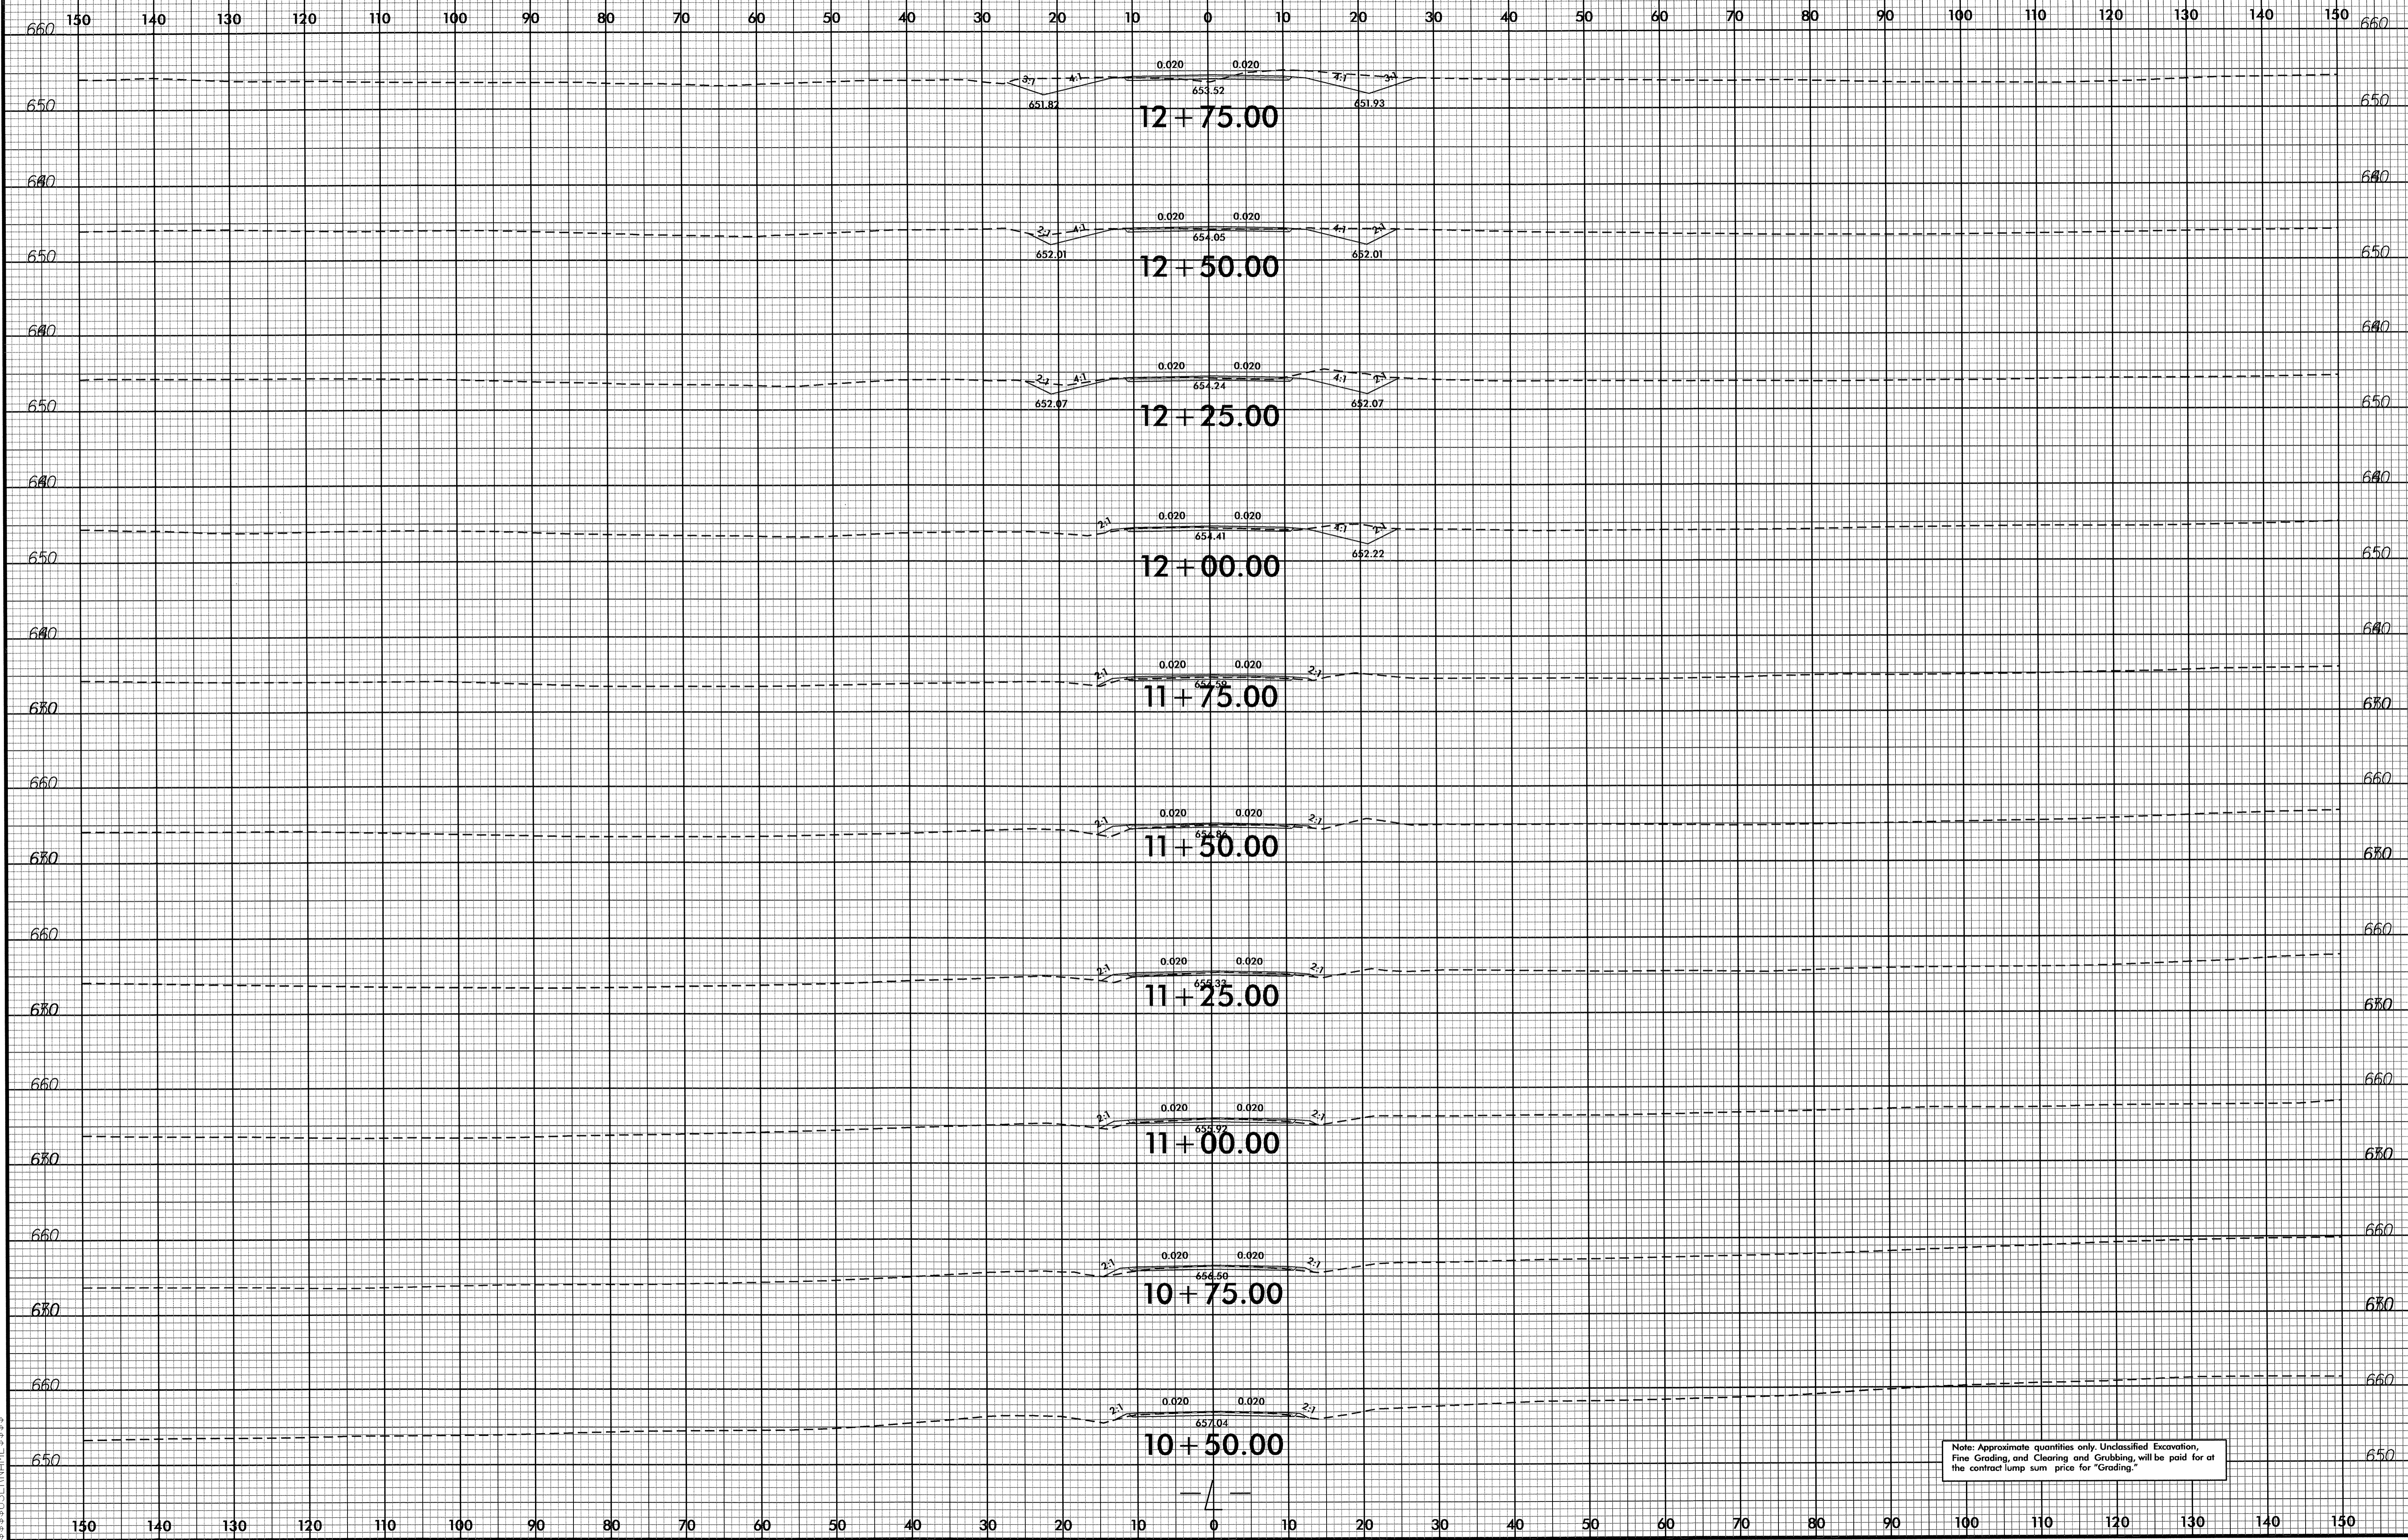


Note: Approximate quantities only. Unclassified Excavation, Fine Grading, and Clearing and Grubbing, will be paid for at the contract lump sum price for "Grading."

06-FEB-2013 09:14 D:\N\B4757_Reqd_xpl.dgn
\$\$\$\$\$USERNAME\$\$\$\$

8/23/99

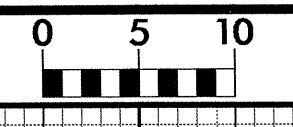


PROJ. REFERENCE NO.	SHEET NO.
B-4757	X-2

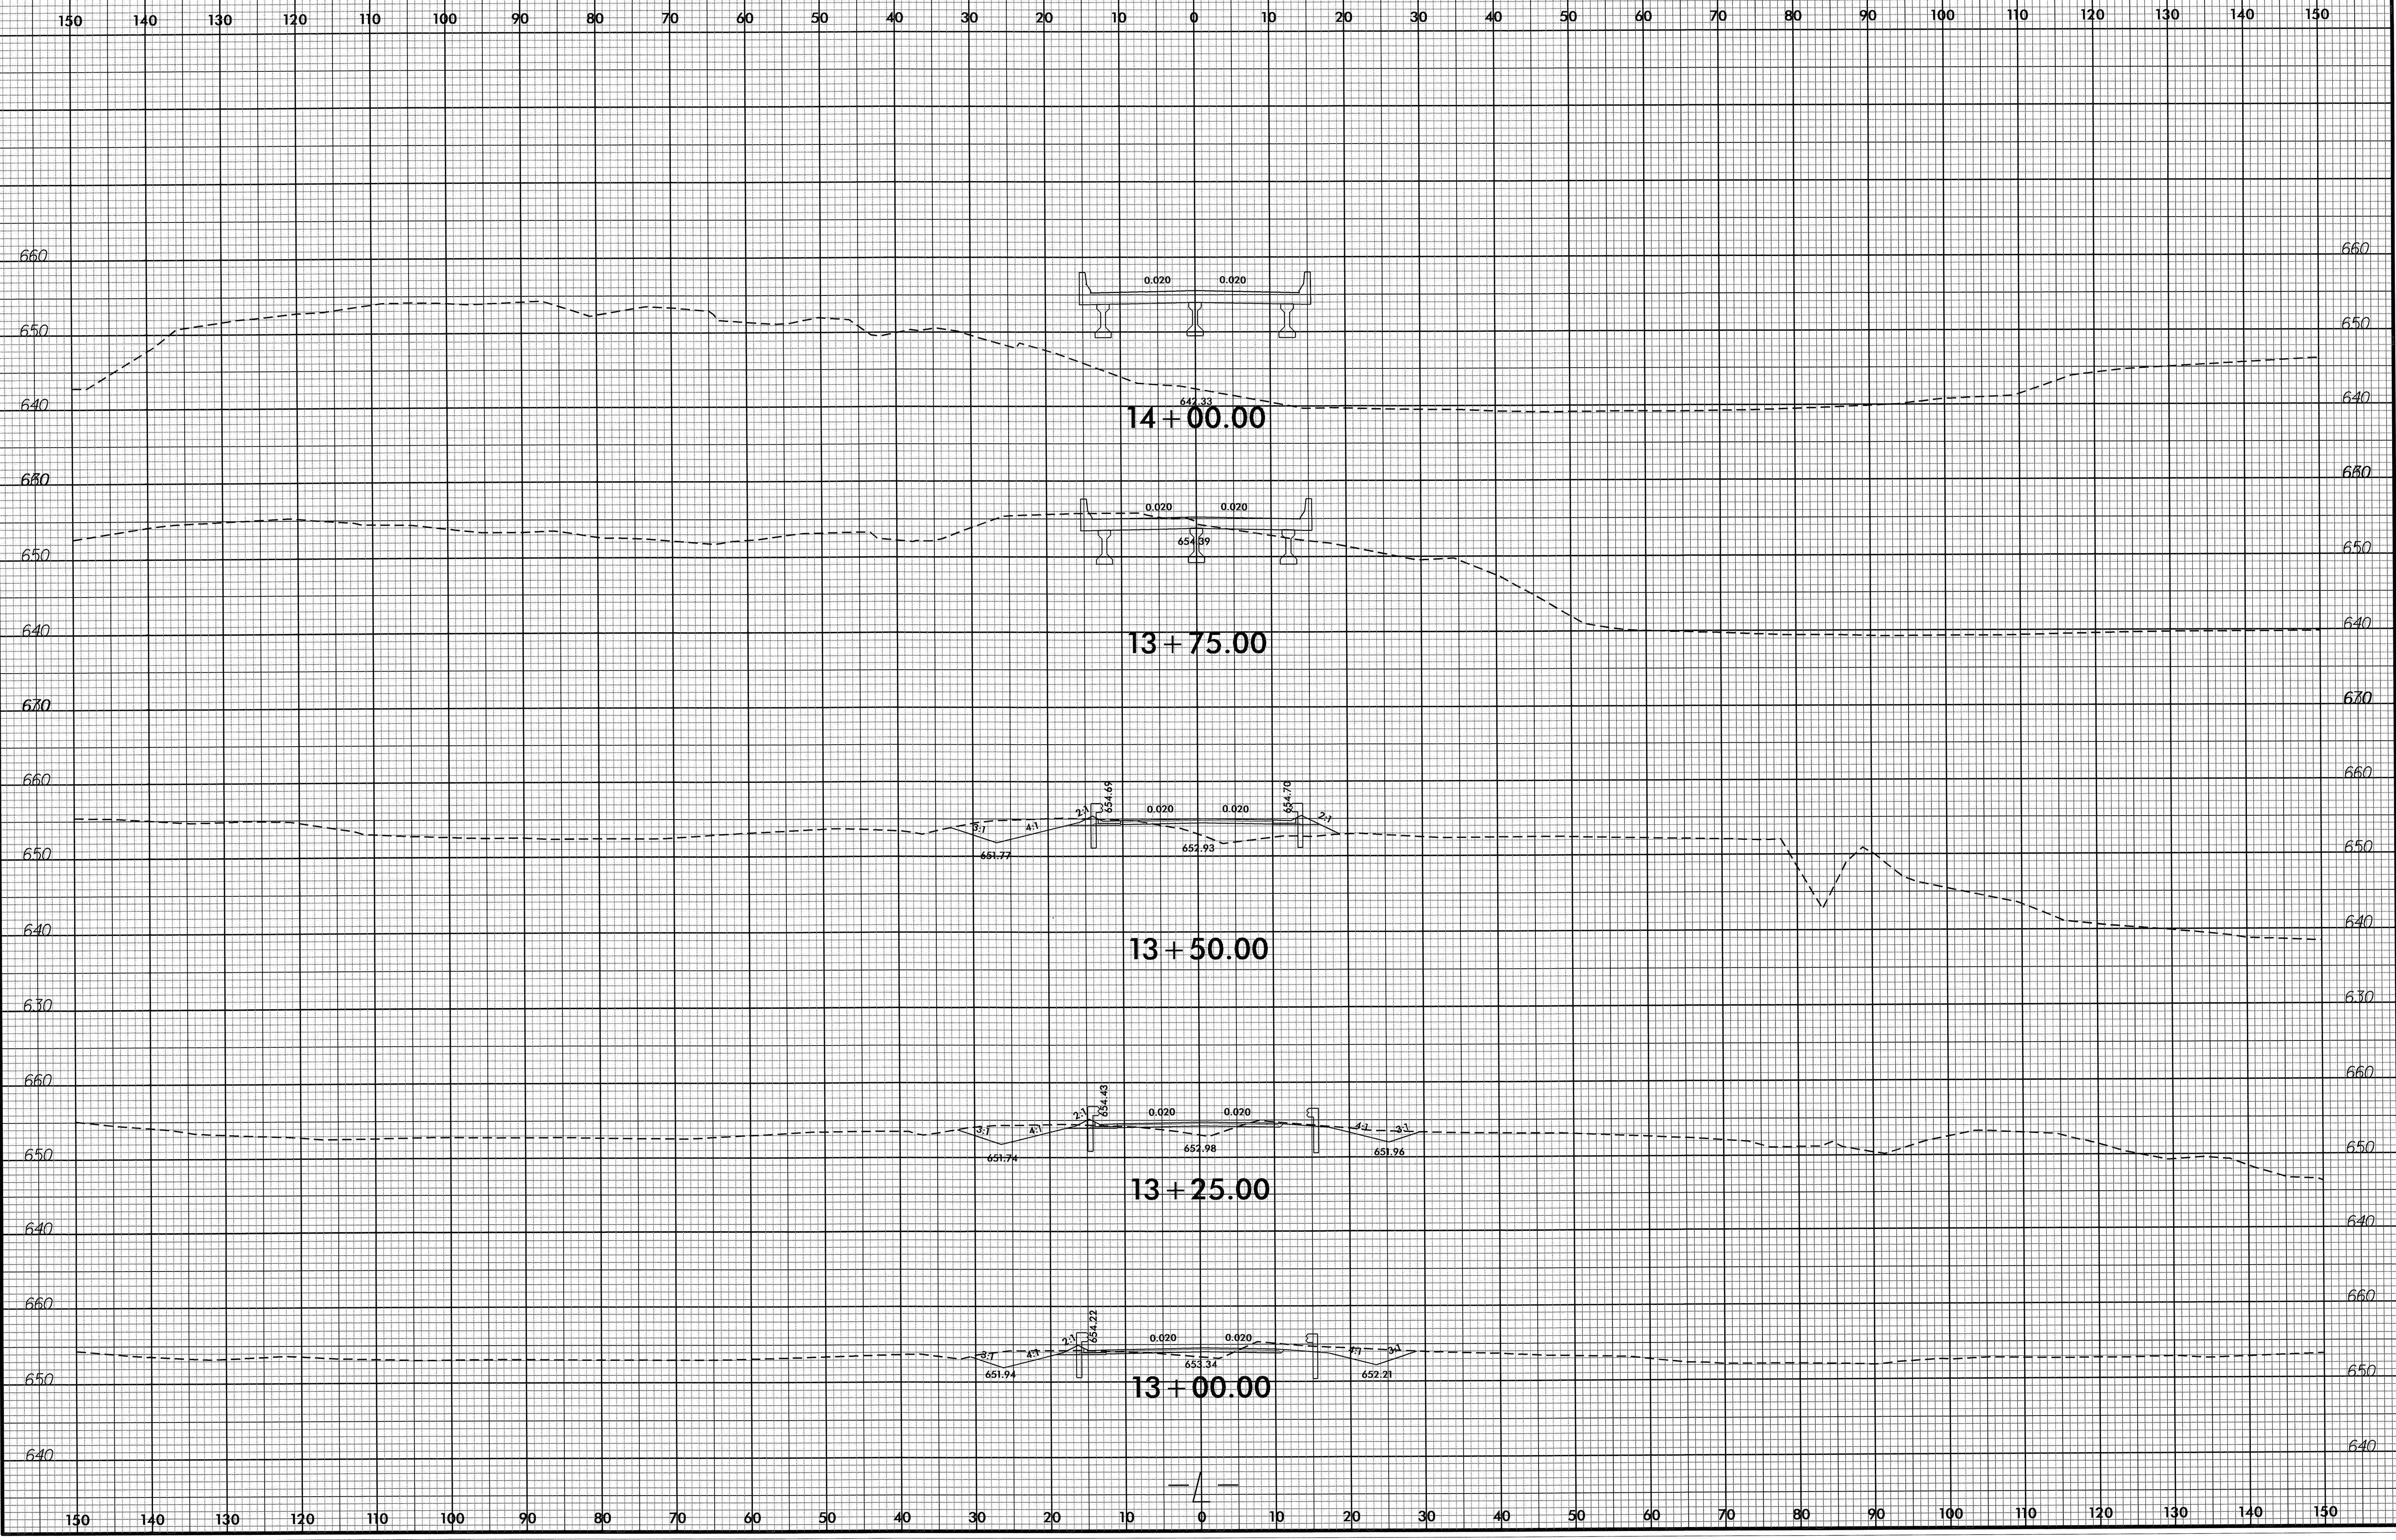


06-FEB-2013 09:44
 P:\Roadway\XSC\B4757_Rdy_xpl.dgn
 \$\$\$USERNAME\$\$\$

8/23/19

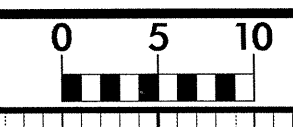


PROJ. REFERENCE NO.
B-4757

SHEET NO.
X-3

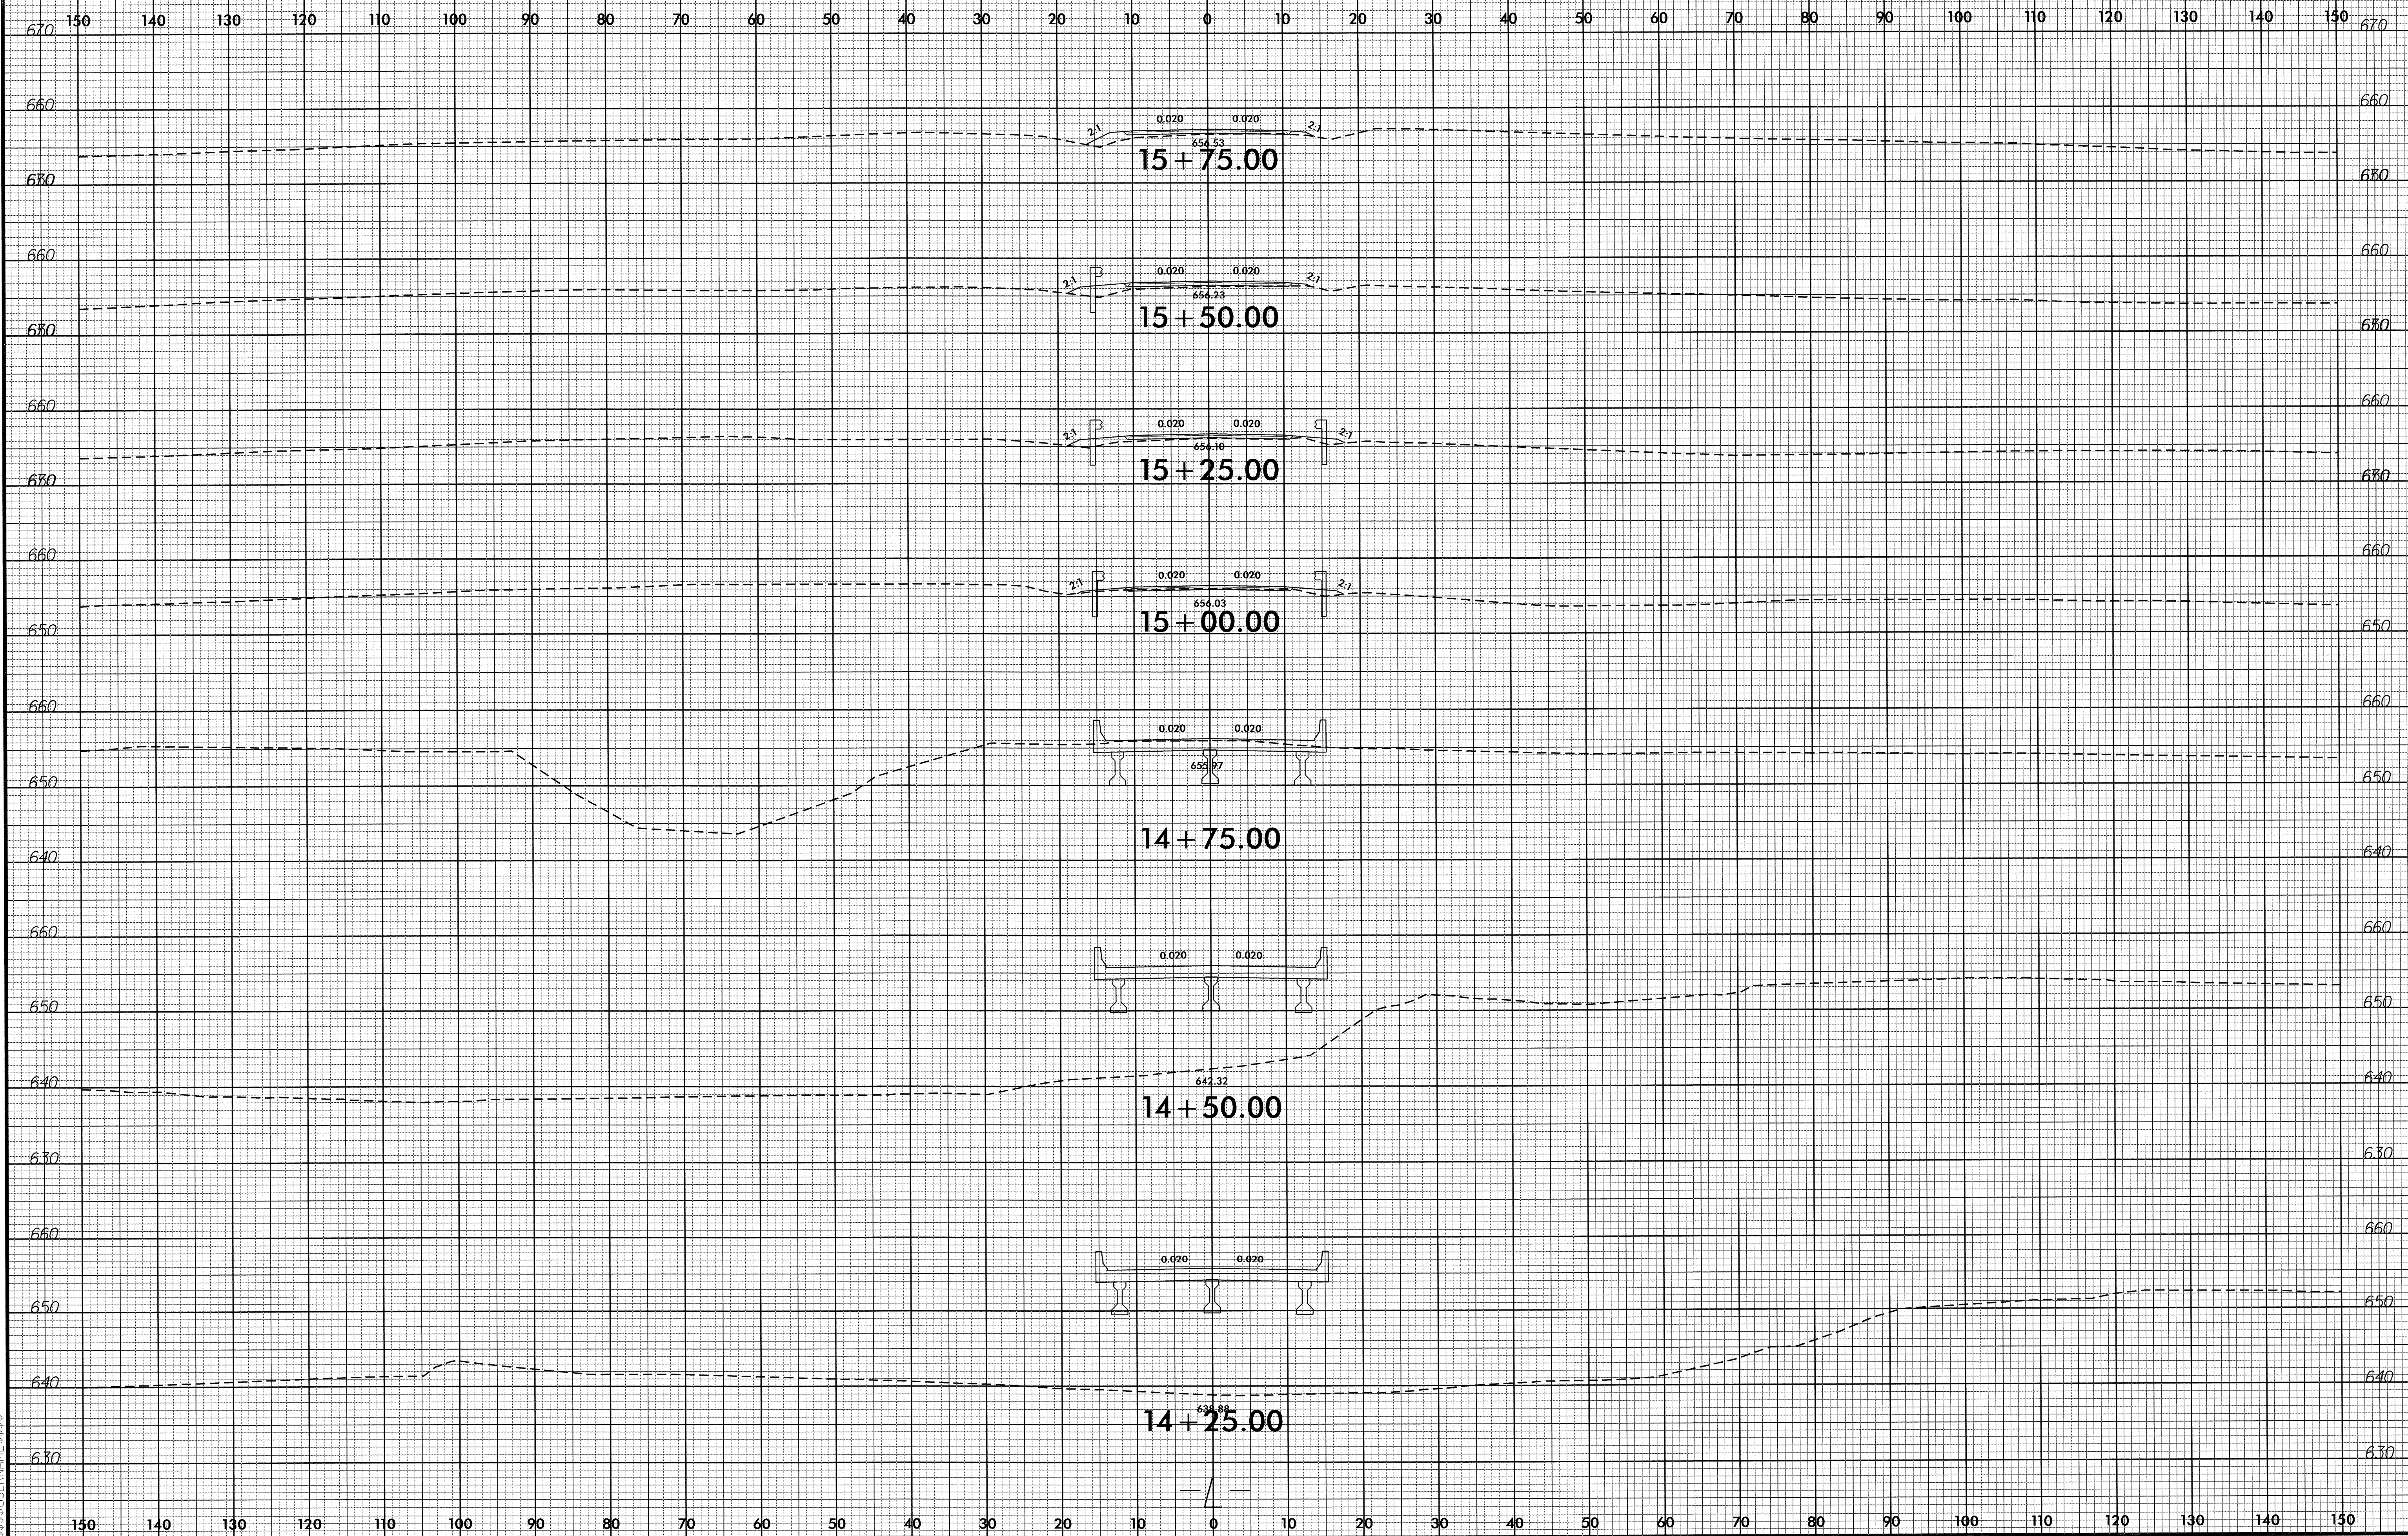


05-FEB-2013 09:41
D:\P\B4757_Rdy_xpl.dgn
\$\$\$\$\$

8/23/99

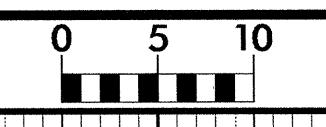

PROJ. REFERENCE NO.	SHEET NO.
B-4757	X-4

150 140 130 120 110 100 90 80 70 60 50 40 30 20 10 0 10 20 30 40 50 60 70 80 90 100 110 120 130 140 150

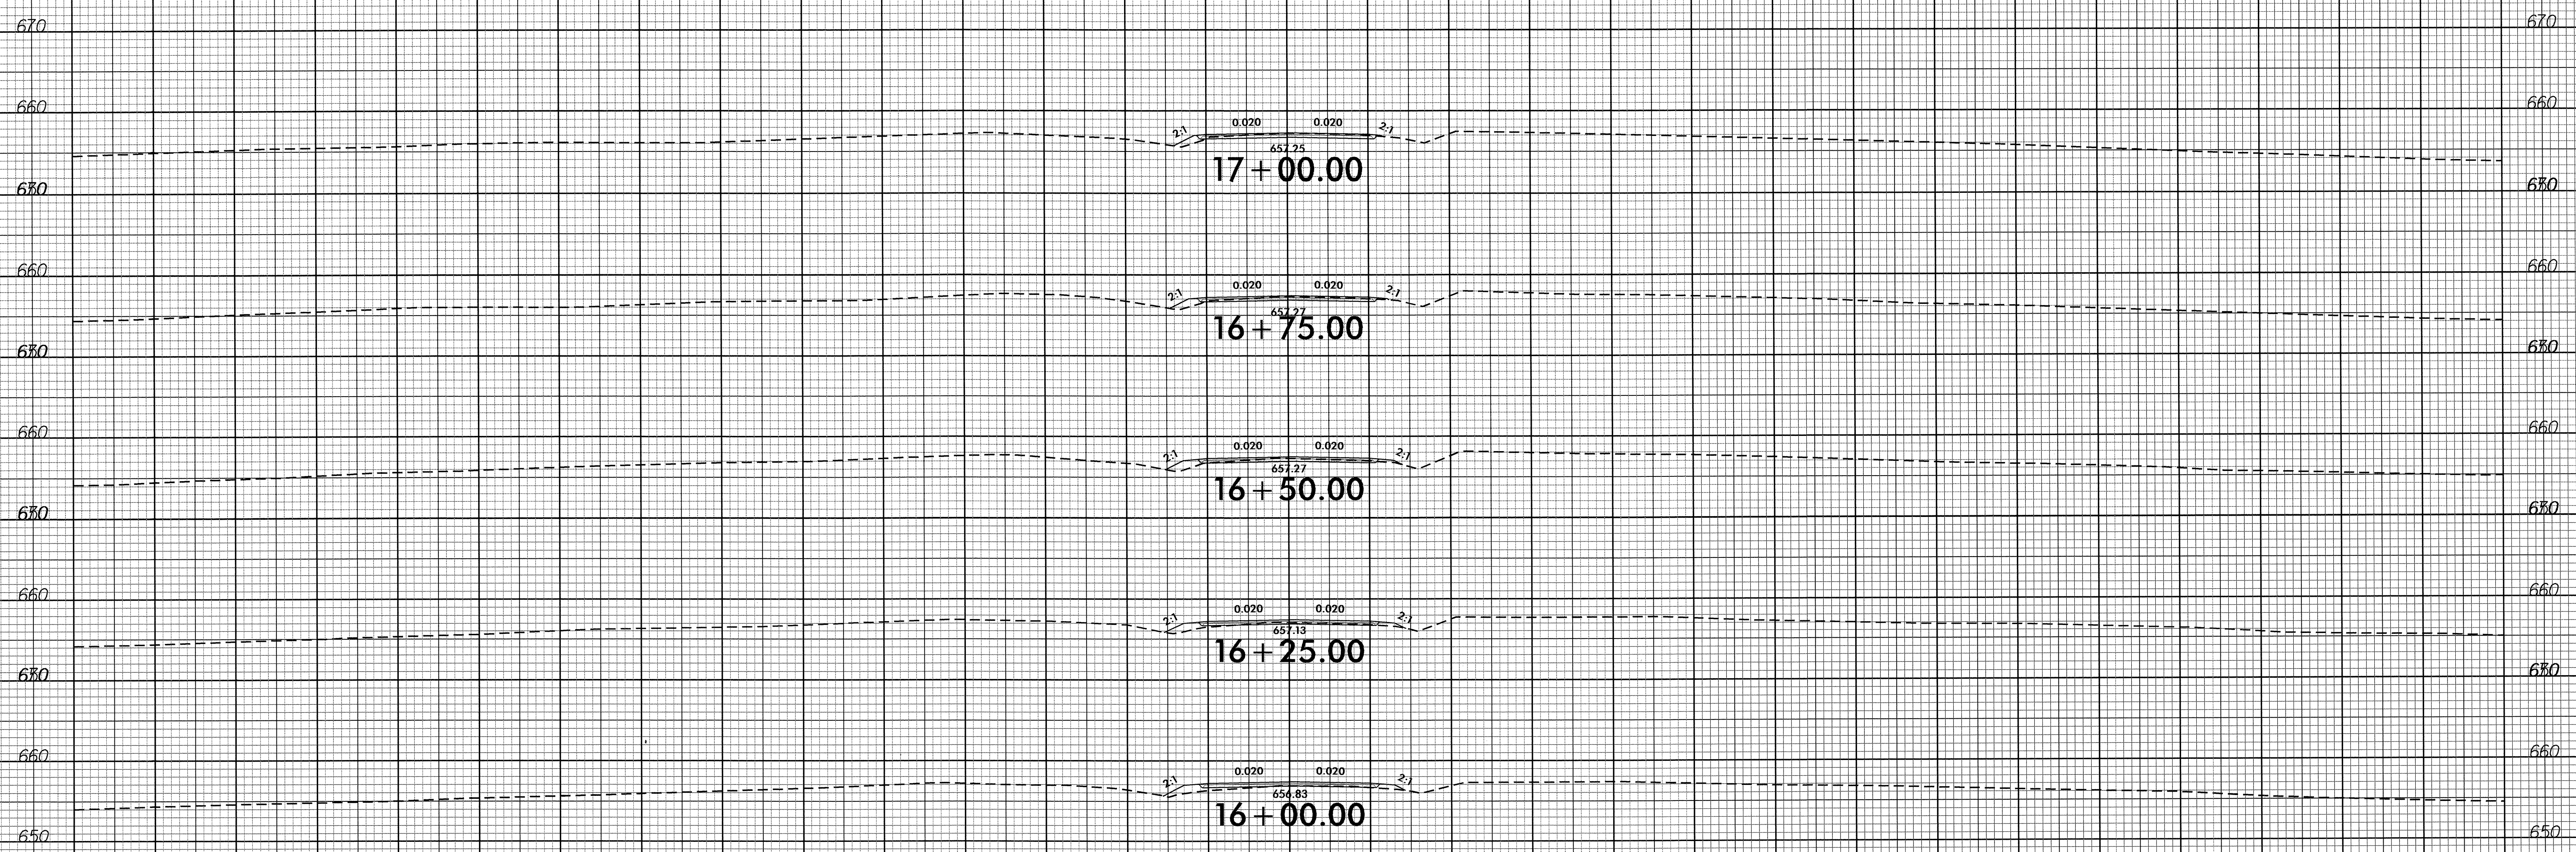

150 140 130 120 110 100 90 80 70 60 50 40 30 20 10 0 10 20 30 40 50 60 70 80 90 100 110 120 130 140 150

06-FEB-2013 09:14
 P:\ROSSON\XCN\B4757_Rduj_xpl.dgn
 \$\$\$SUSERRAW\$\$\$