



8/23/99


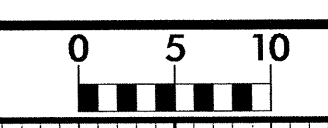


PROJ. REFERENCE NO. B-4547	SHEET NO. X-1
-------------------------------	------------------

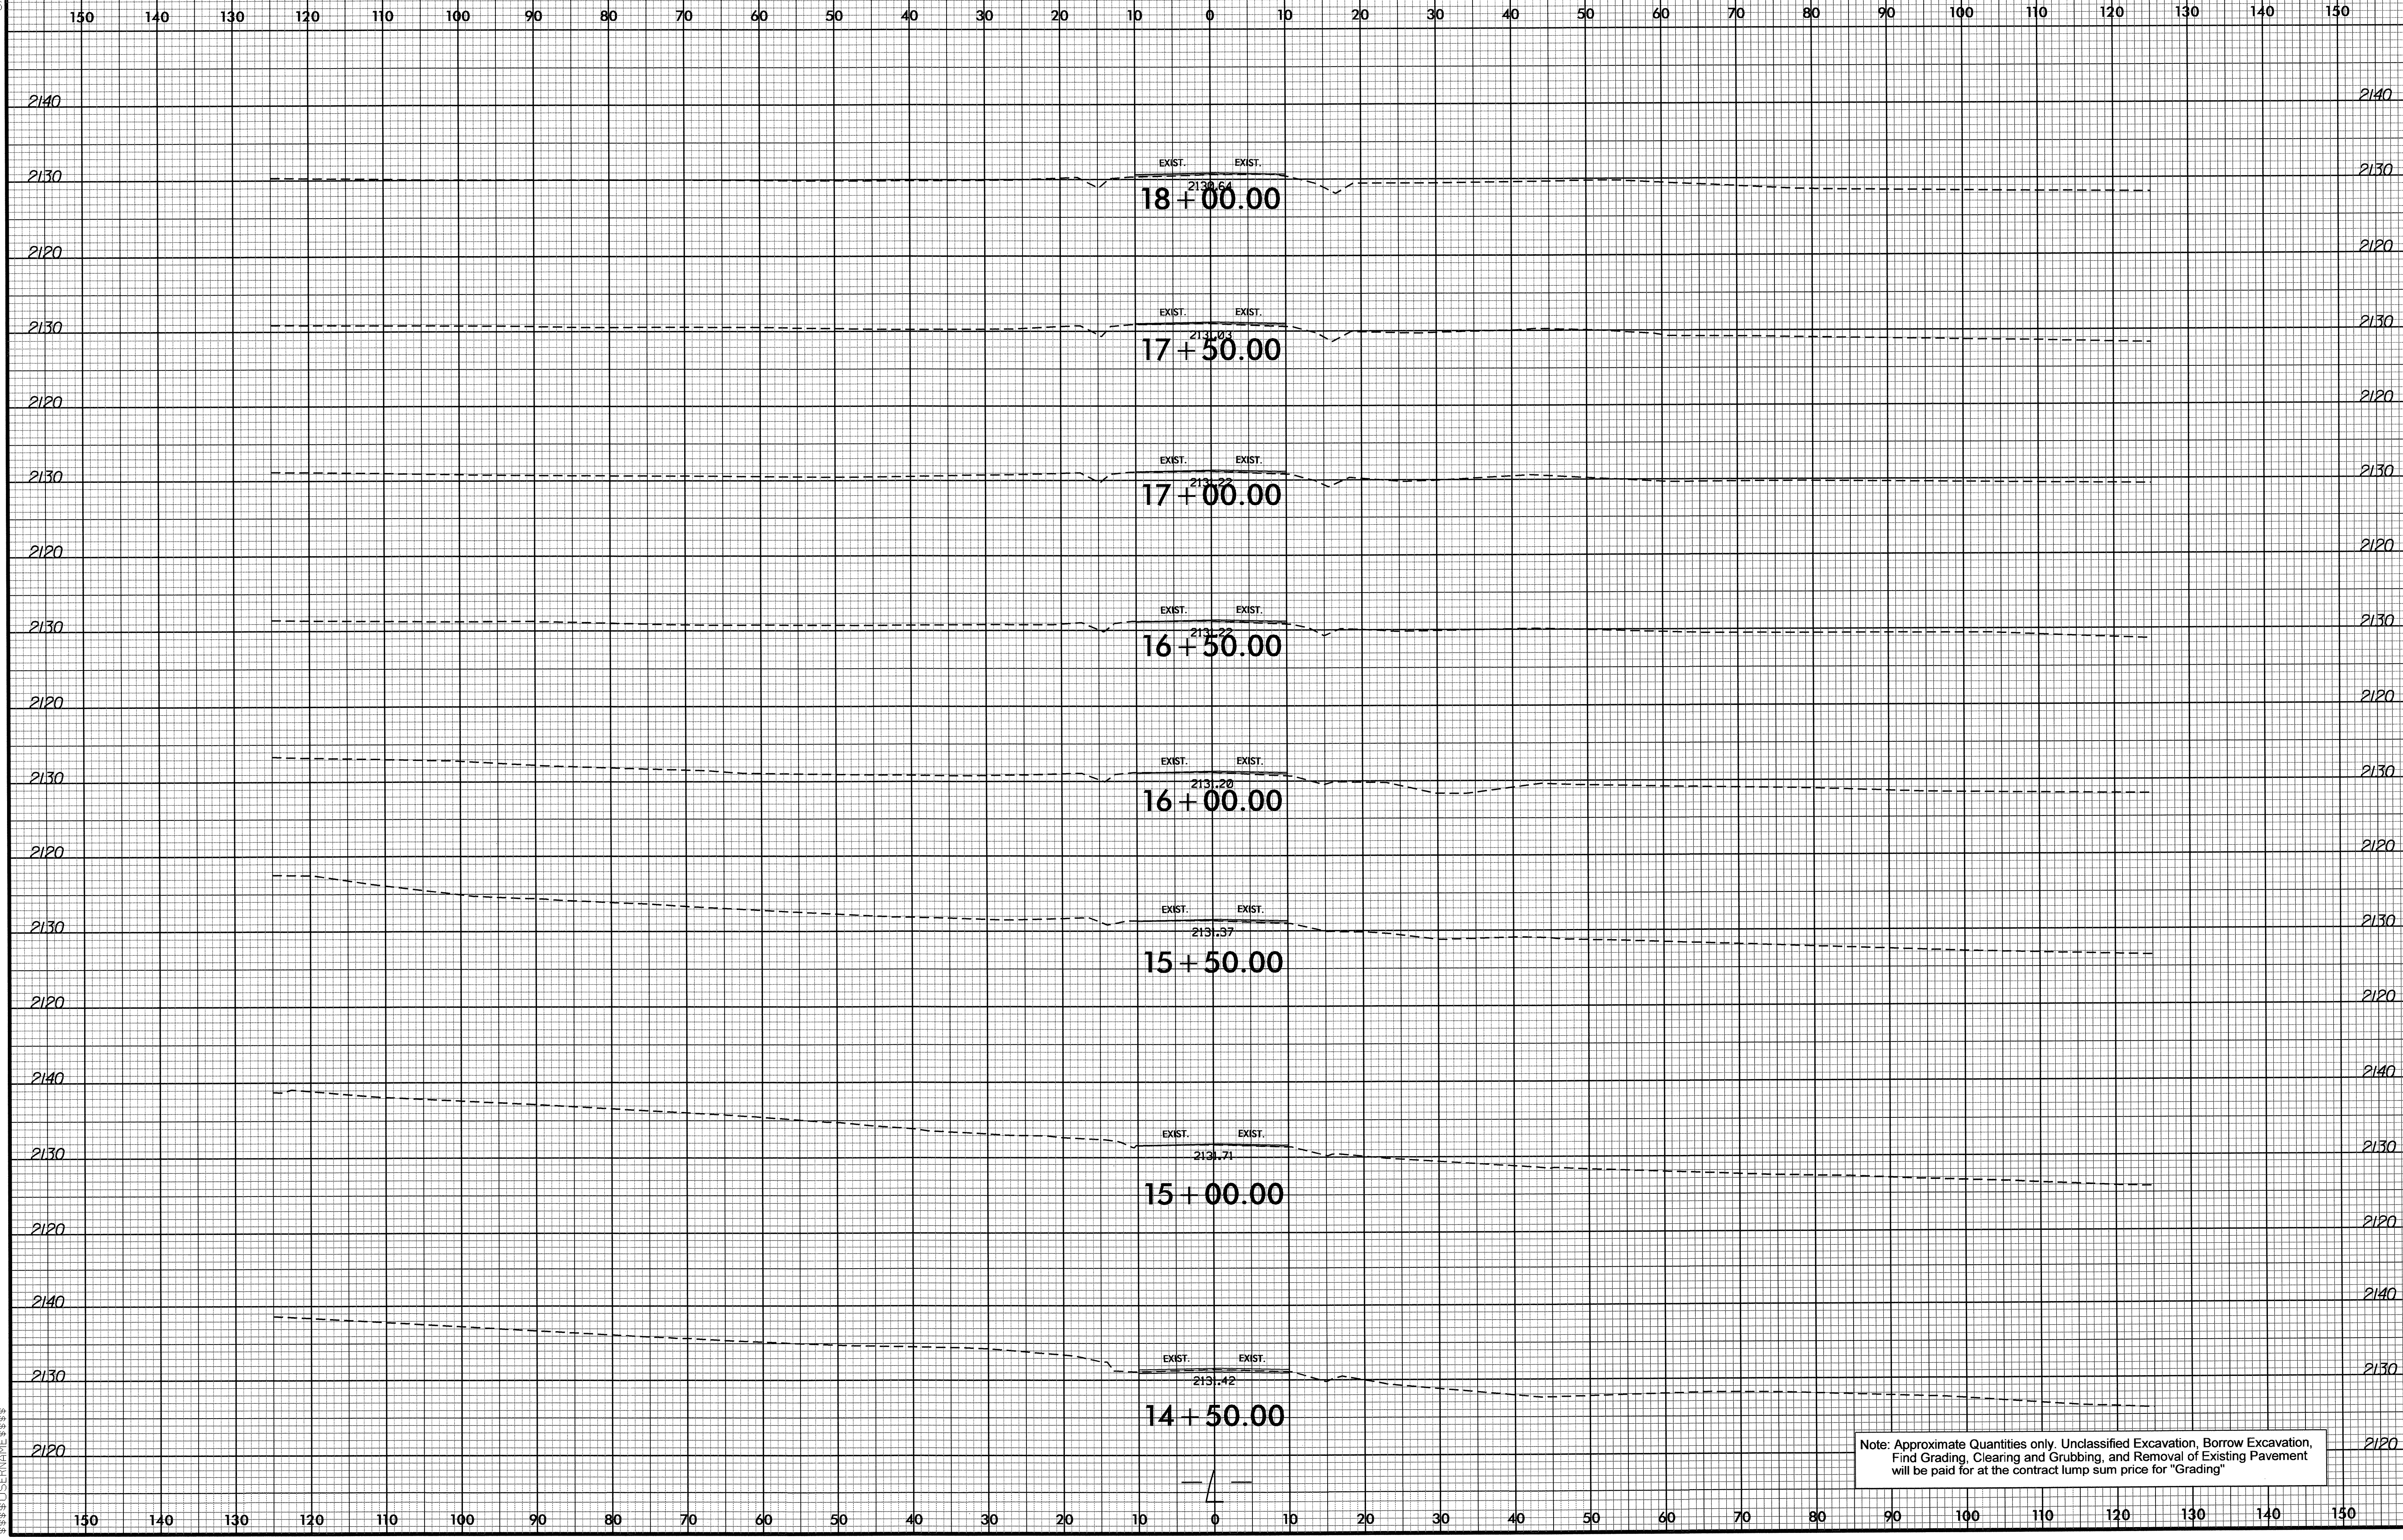


Note: Approximate Quantities only. Unclassified Excavation, Borrow Excavation, Final Grading, Clearing and Grubbing, and Removal of Existing Pavement will be paid for at the contract lump sum price for "Grading"


19-FEB-2013 08:38
 R:\GIS\DRAWINGS\B-4547_rdu_xp1.dgn
 833551711

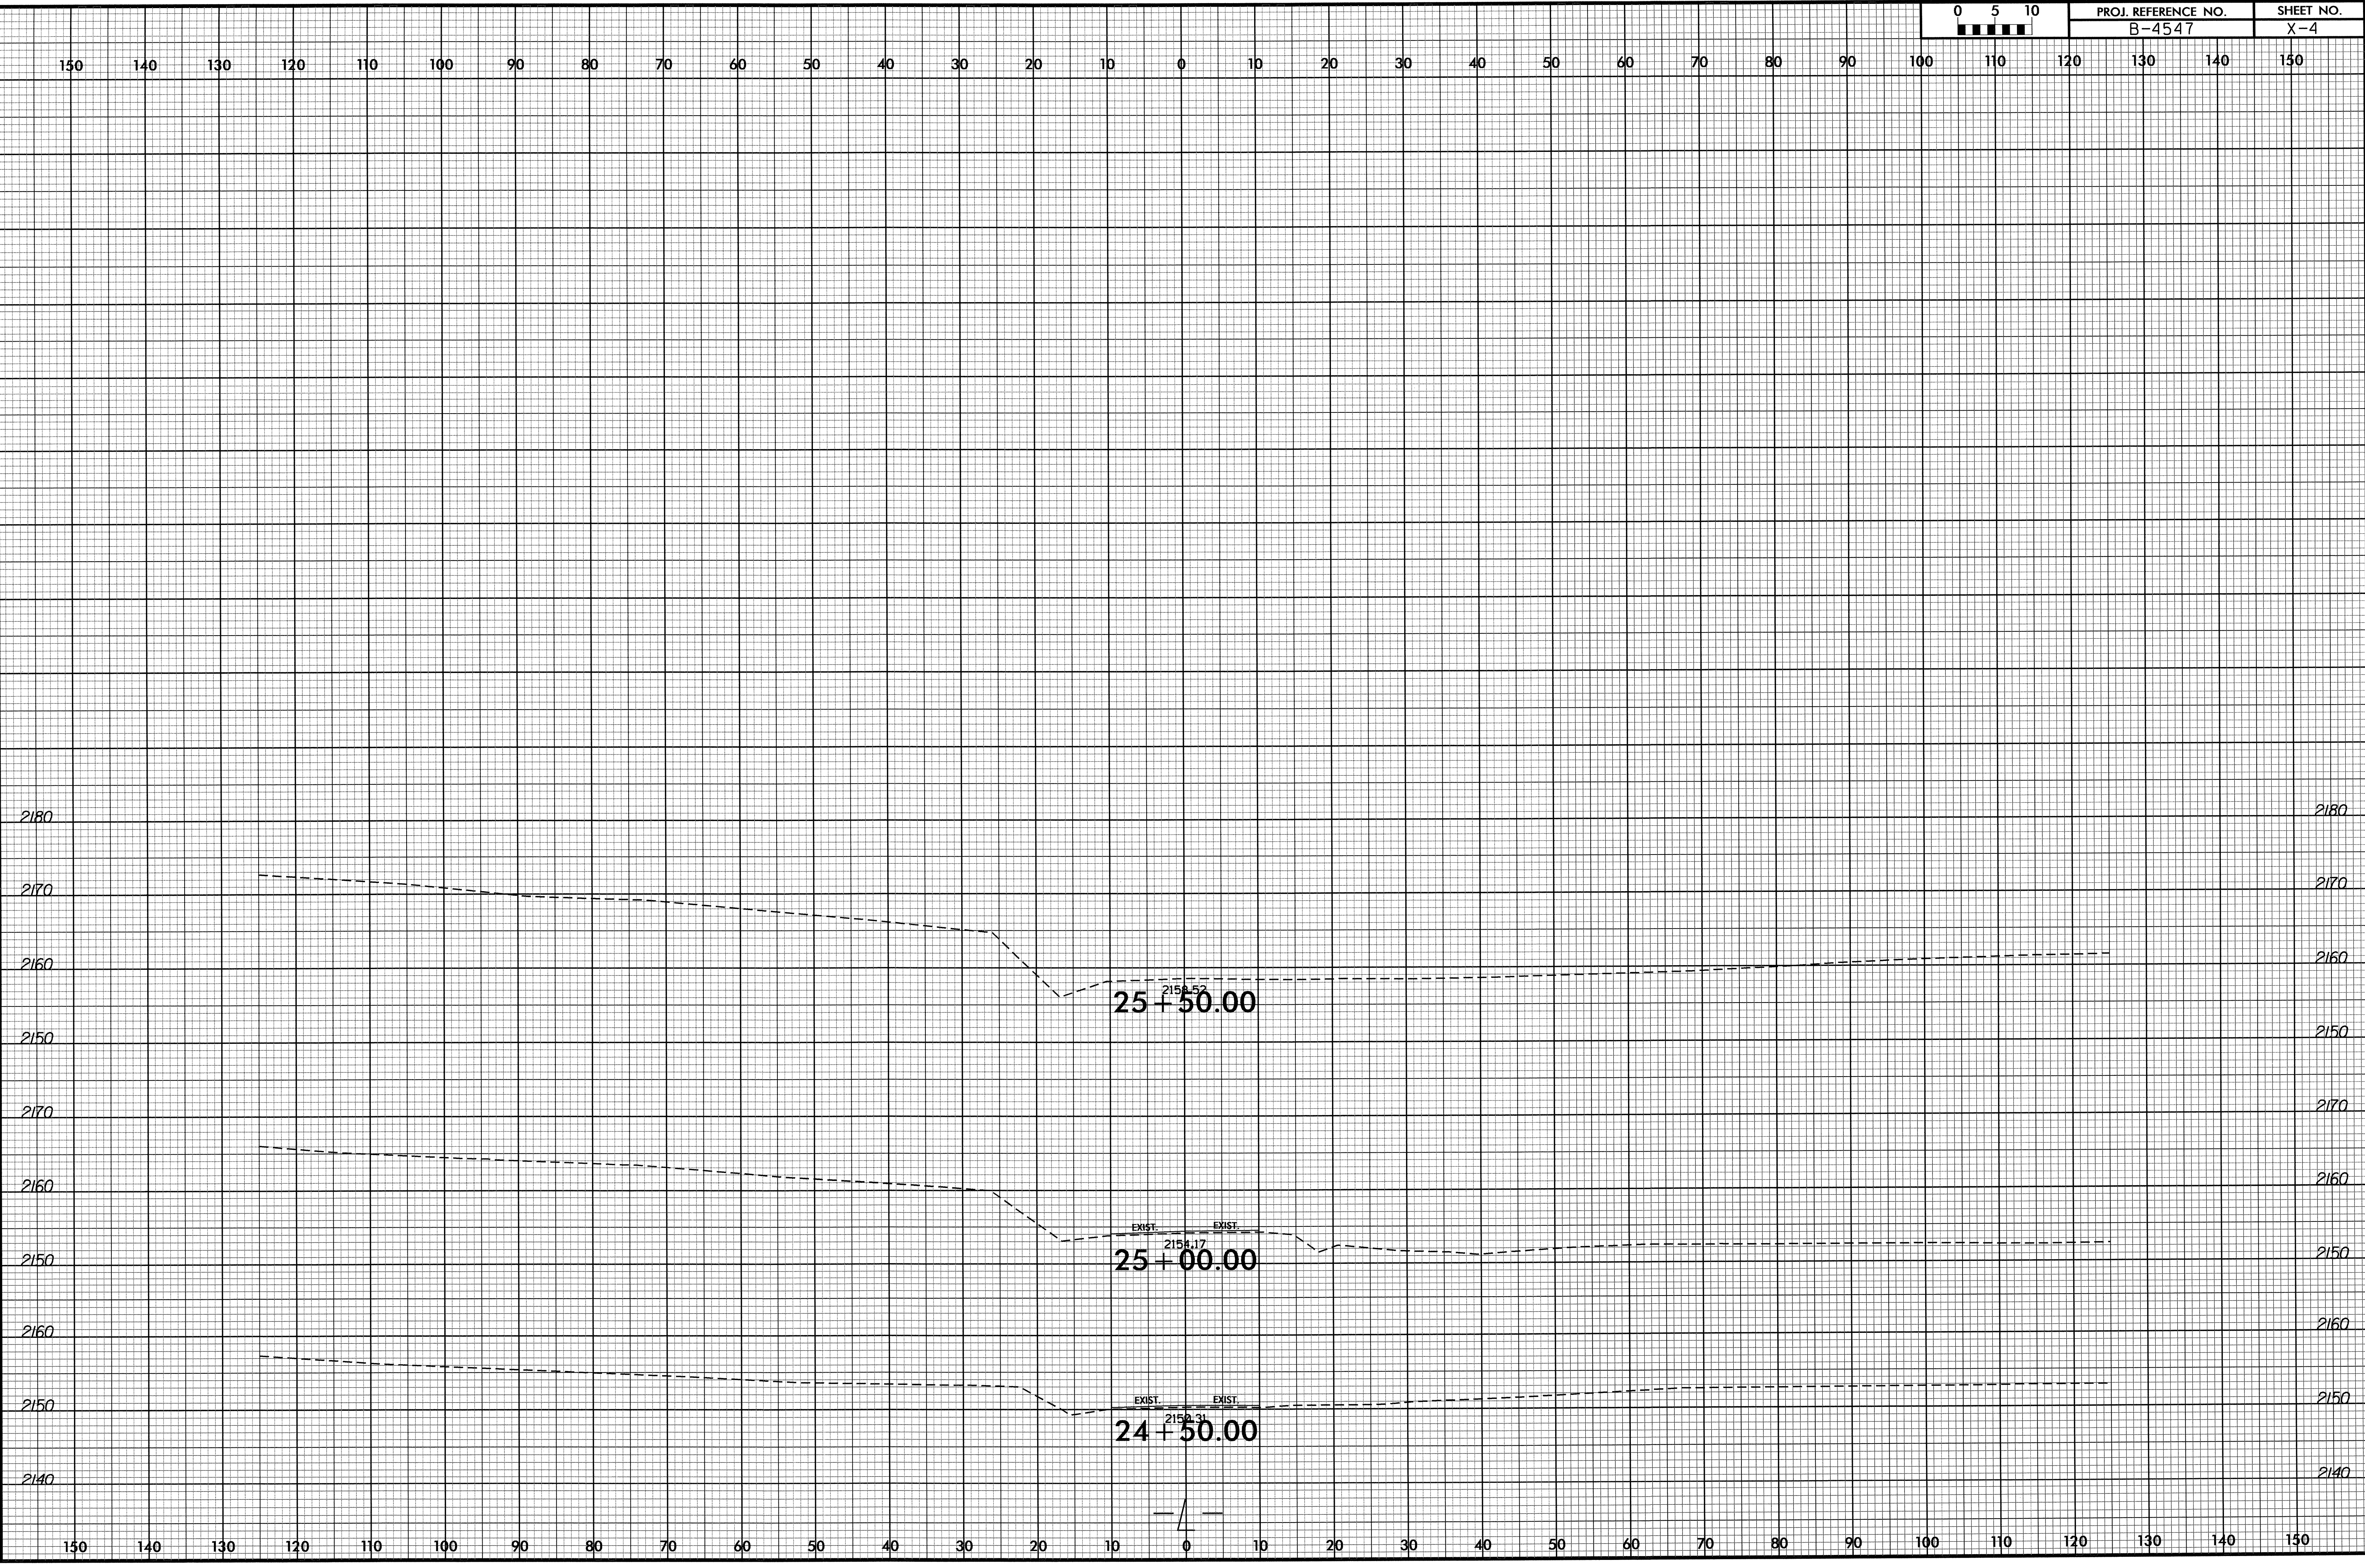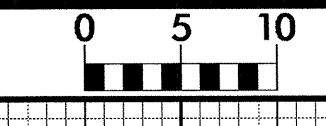

8/23/99

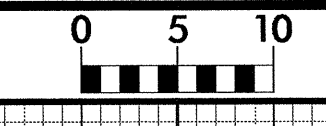


PROJ. REFERENCE NO.	SHEET NO.
B-4547	X-5

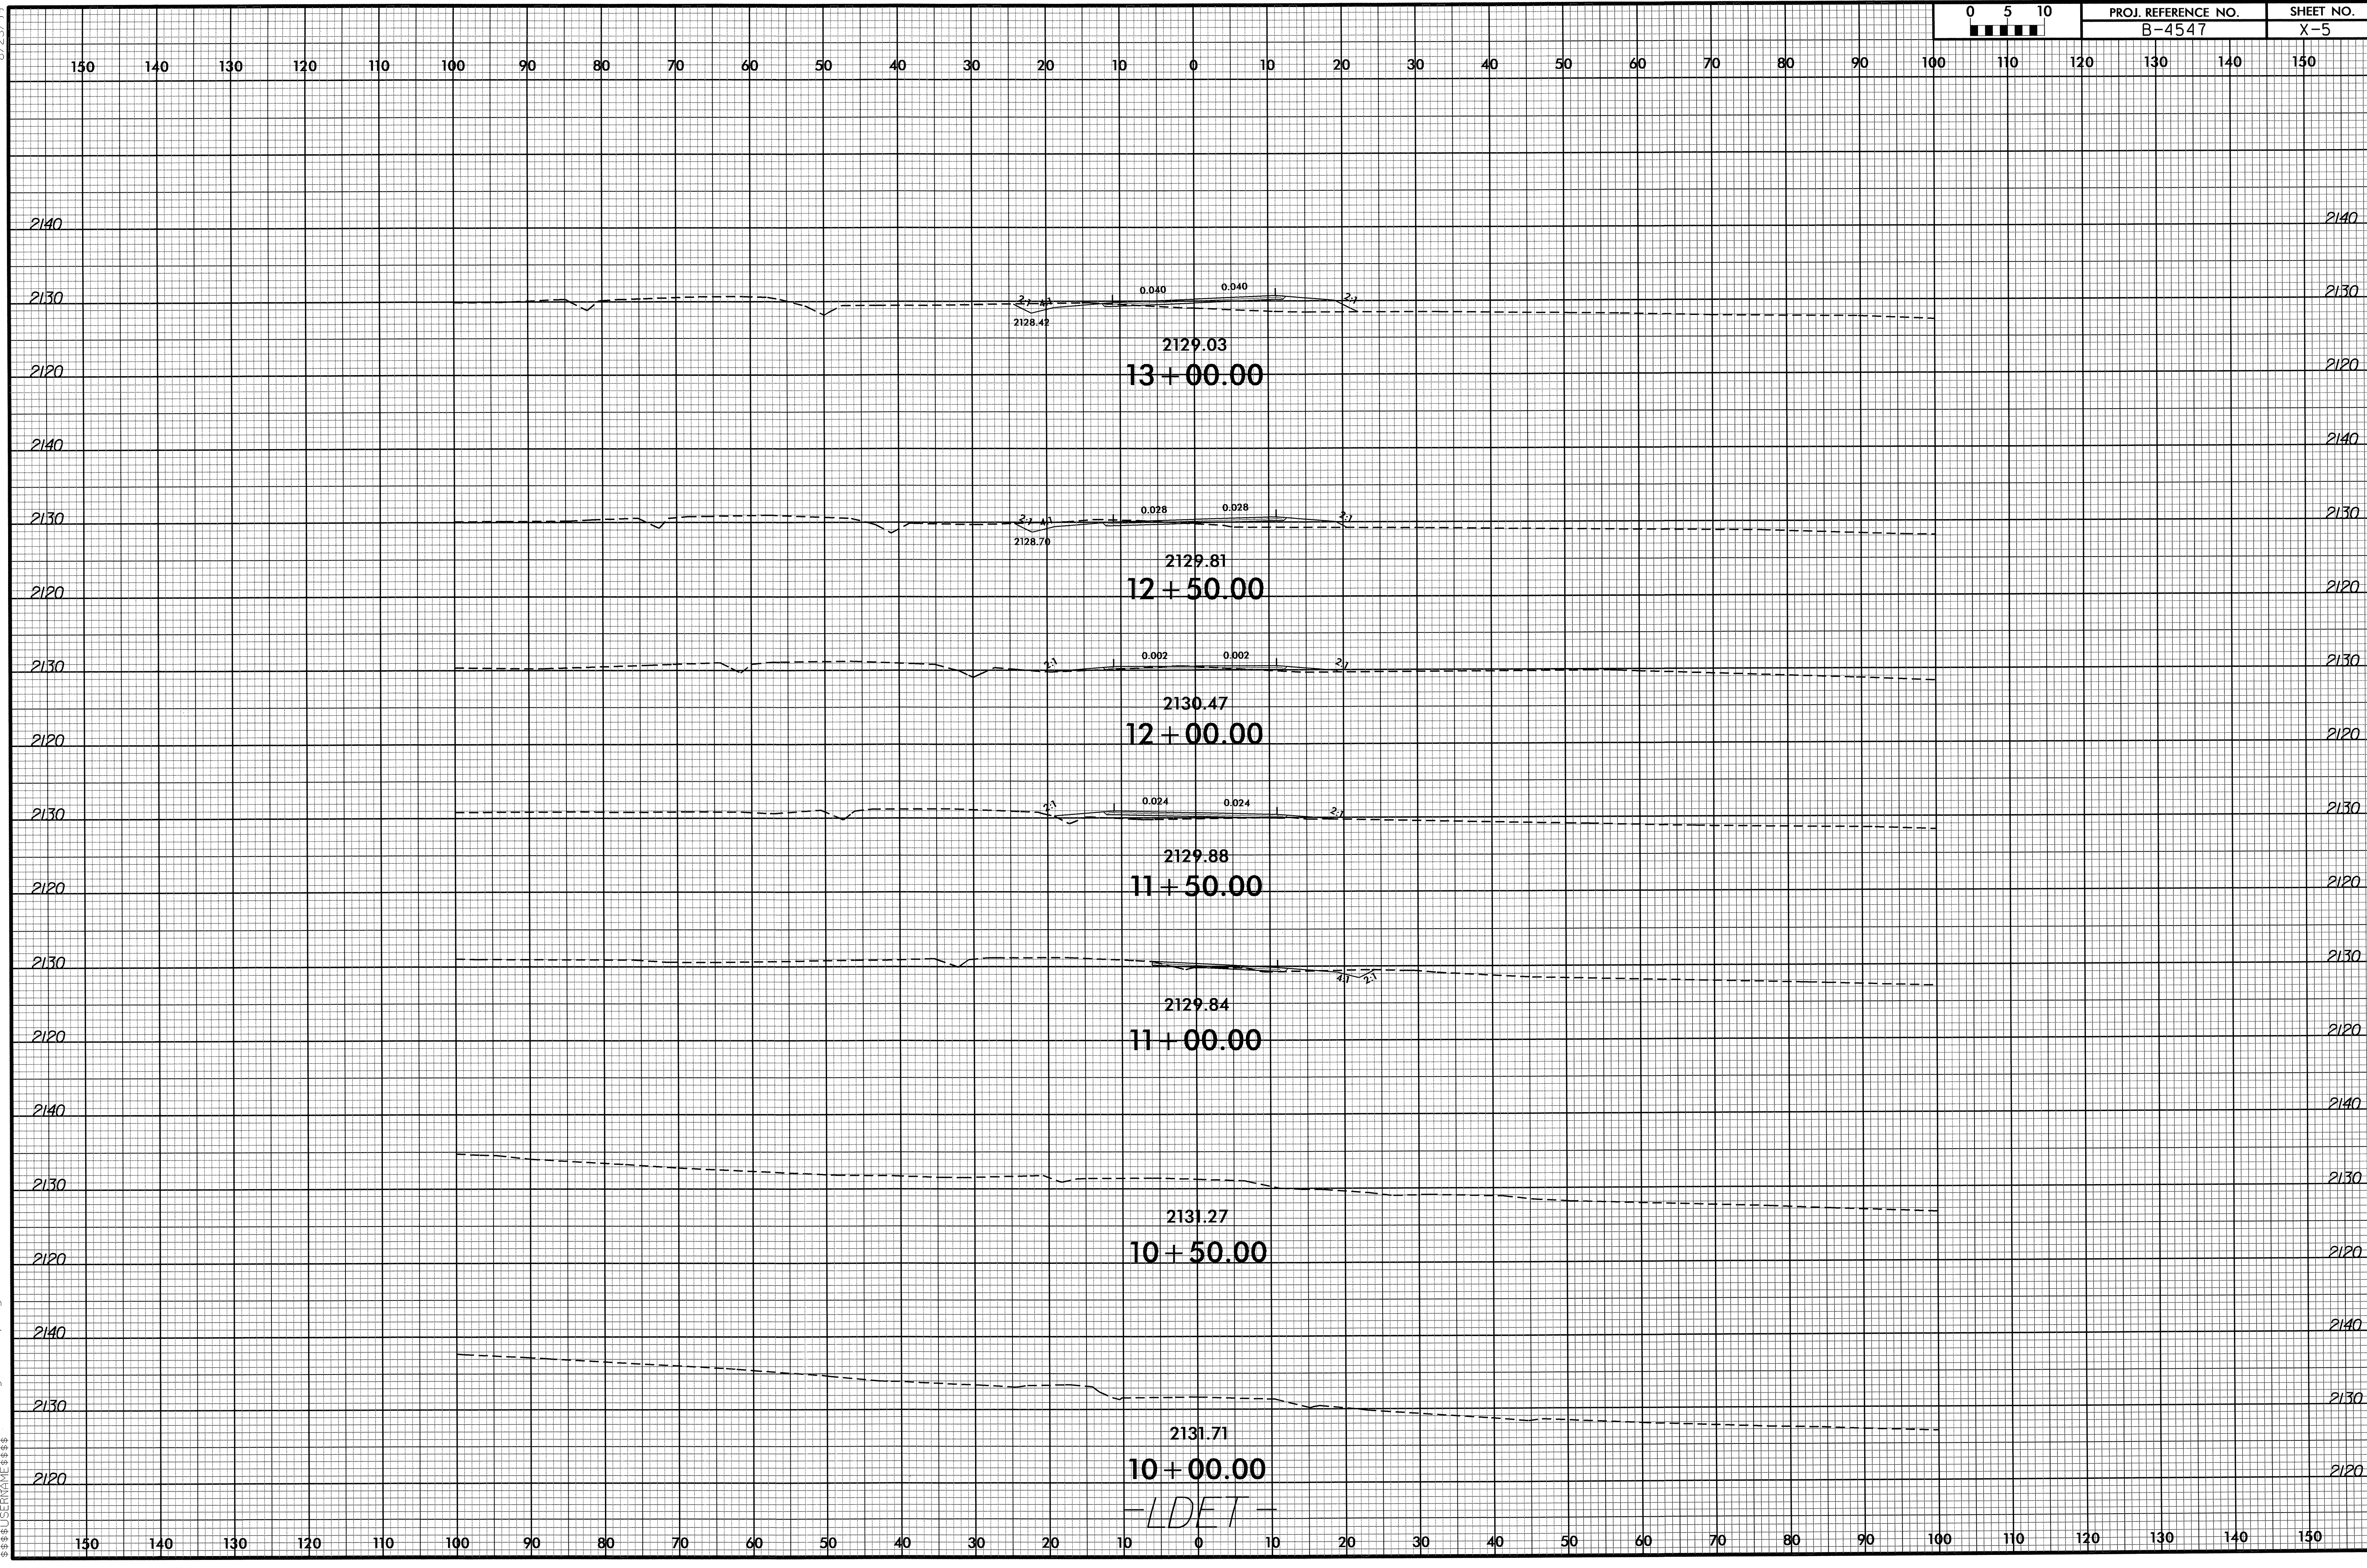


19-FEB-2003 08:37
C:\PROJECTS\B-4547-rdy-Ldet-xpl.dgn
B-4547-DET-X-5

-LDET-

8/23/99

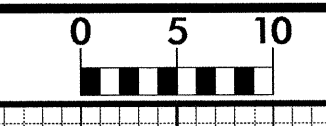


PROJ. REFERENCE NO.	SHEET NO.
B-4547	X-6

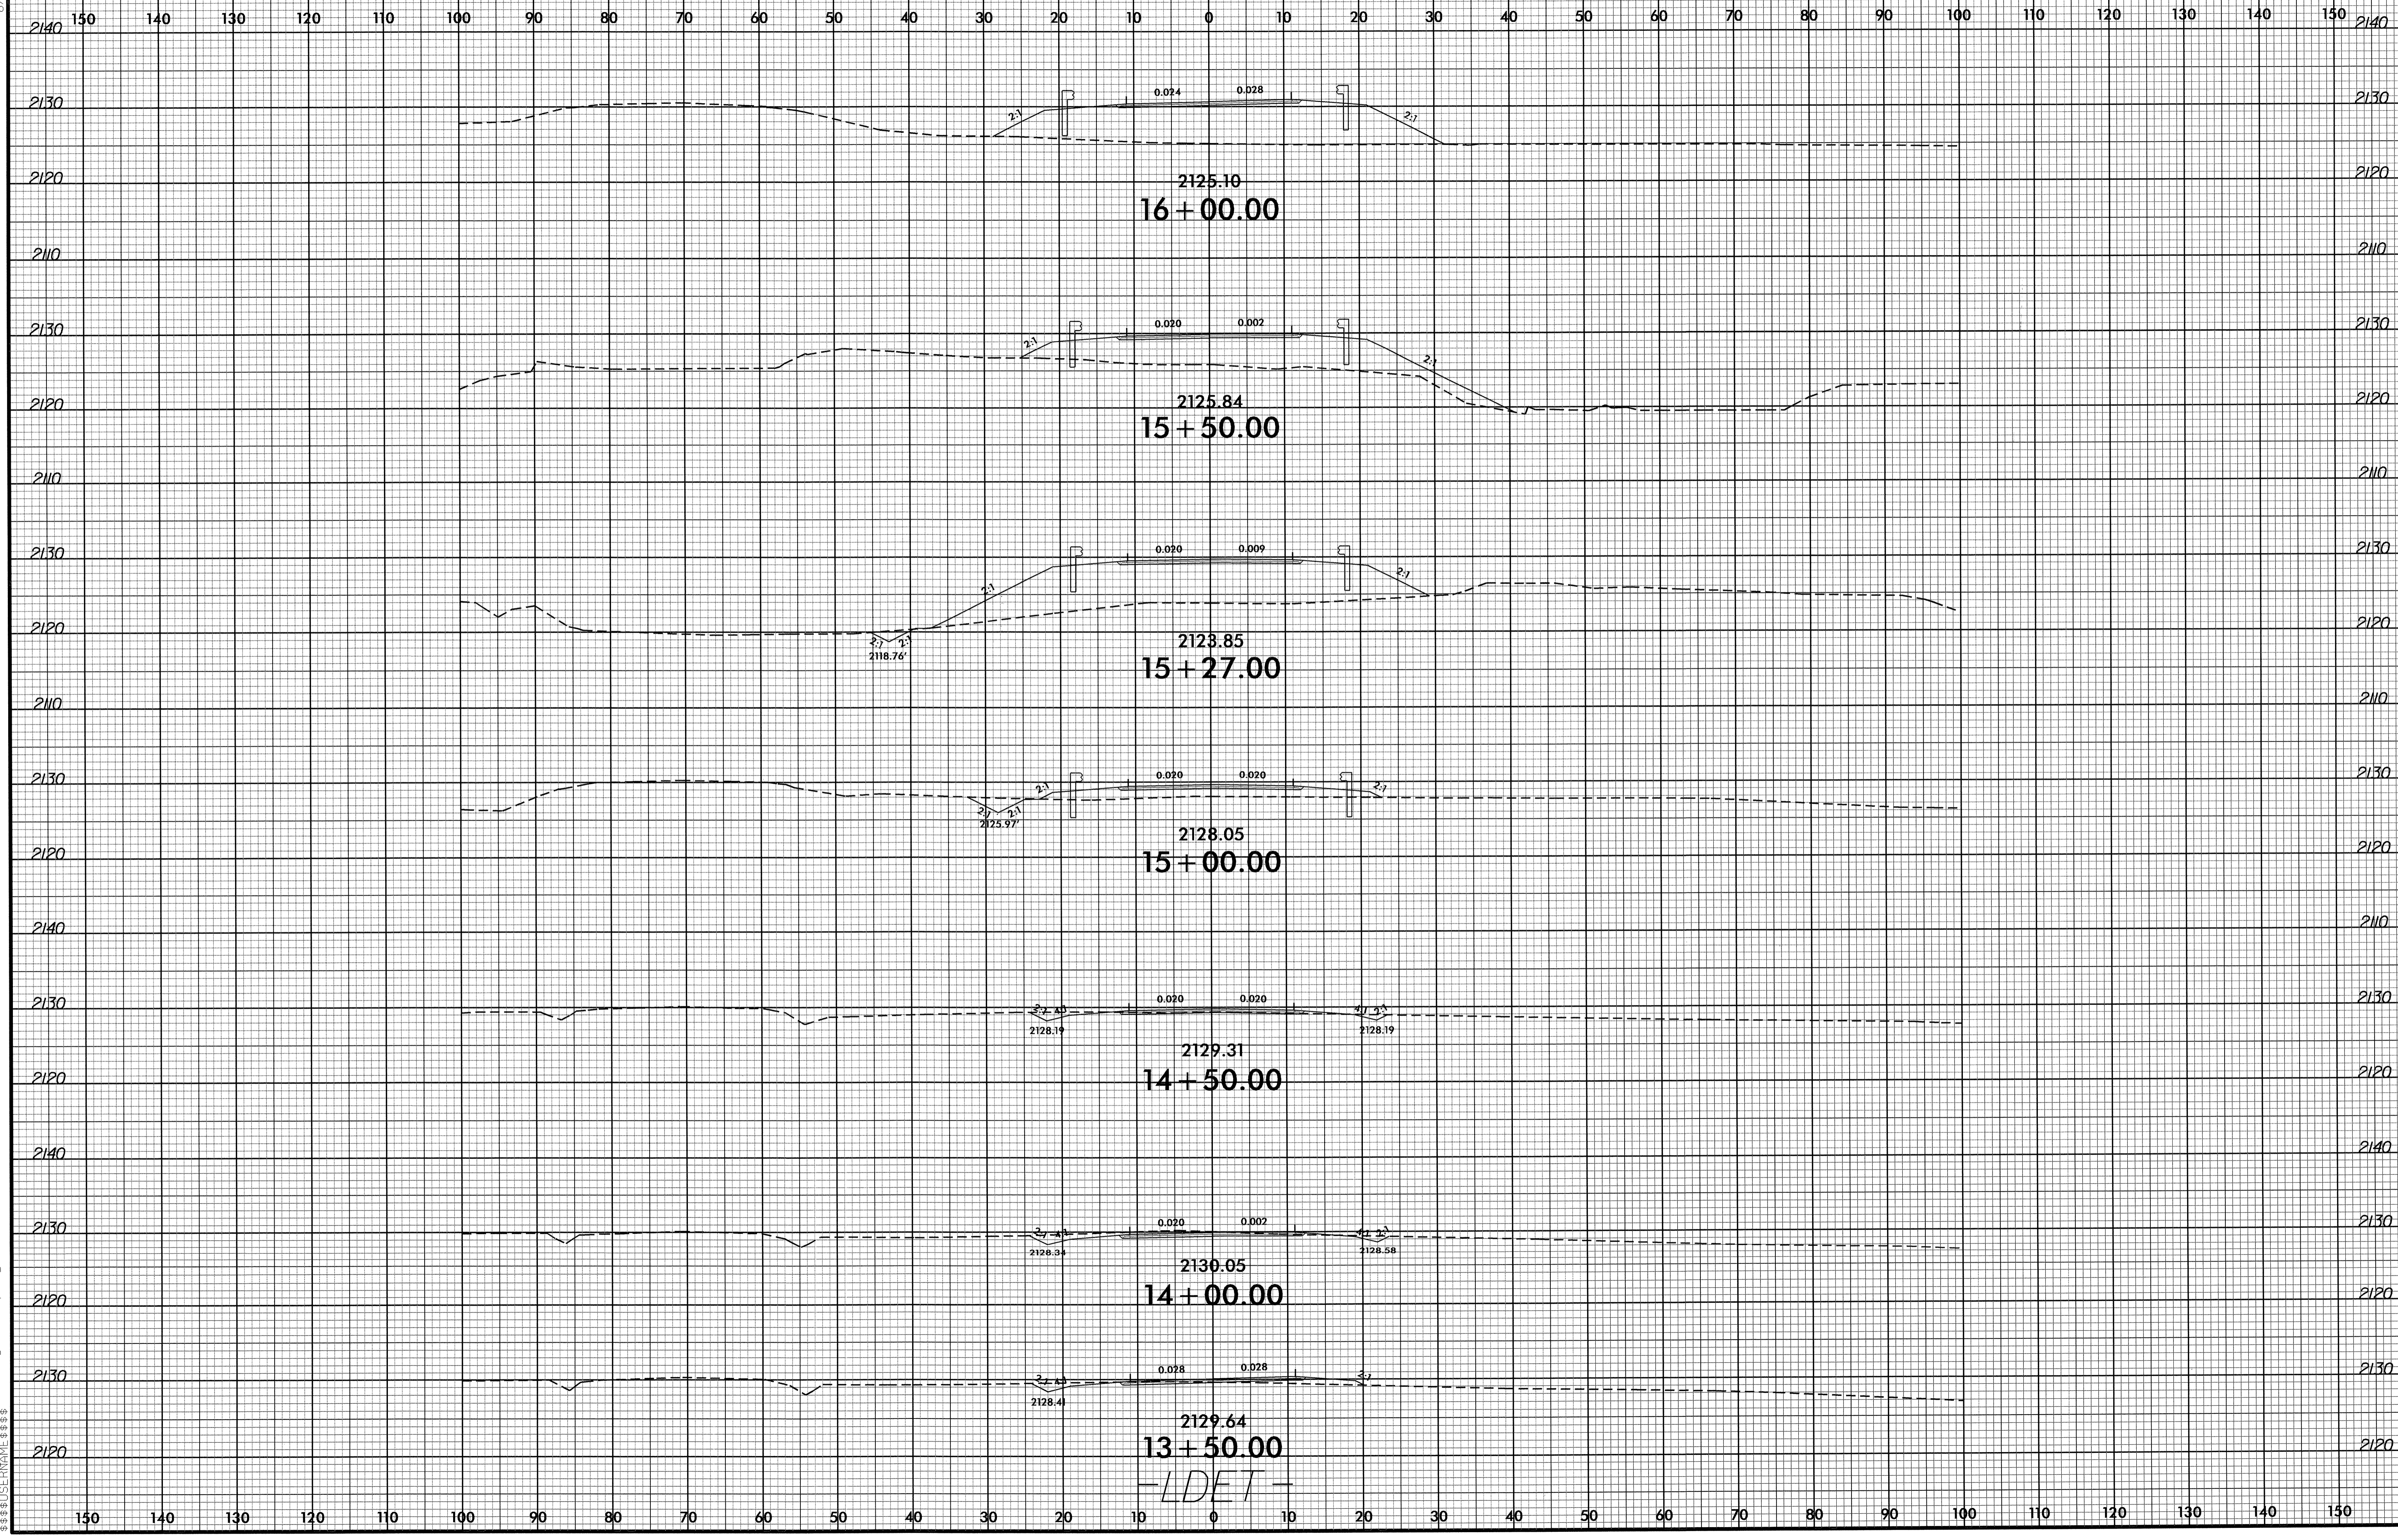


19-FEB-2013 08:37
C:\G00\DRAWING\B-4547.rdy.Ldet_xpl.dgn

-LDET-

8/23/99

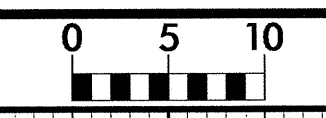

PROJ. REFERENCE NO. B-4547	SHEET NO. X-7
-------------------------------	------------------

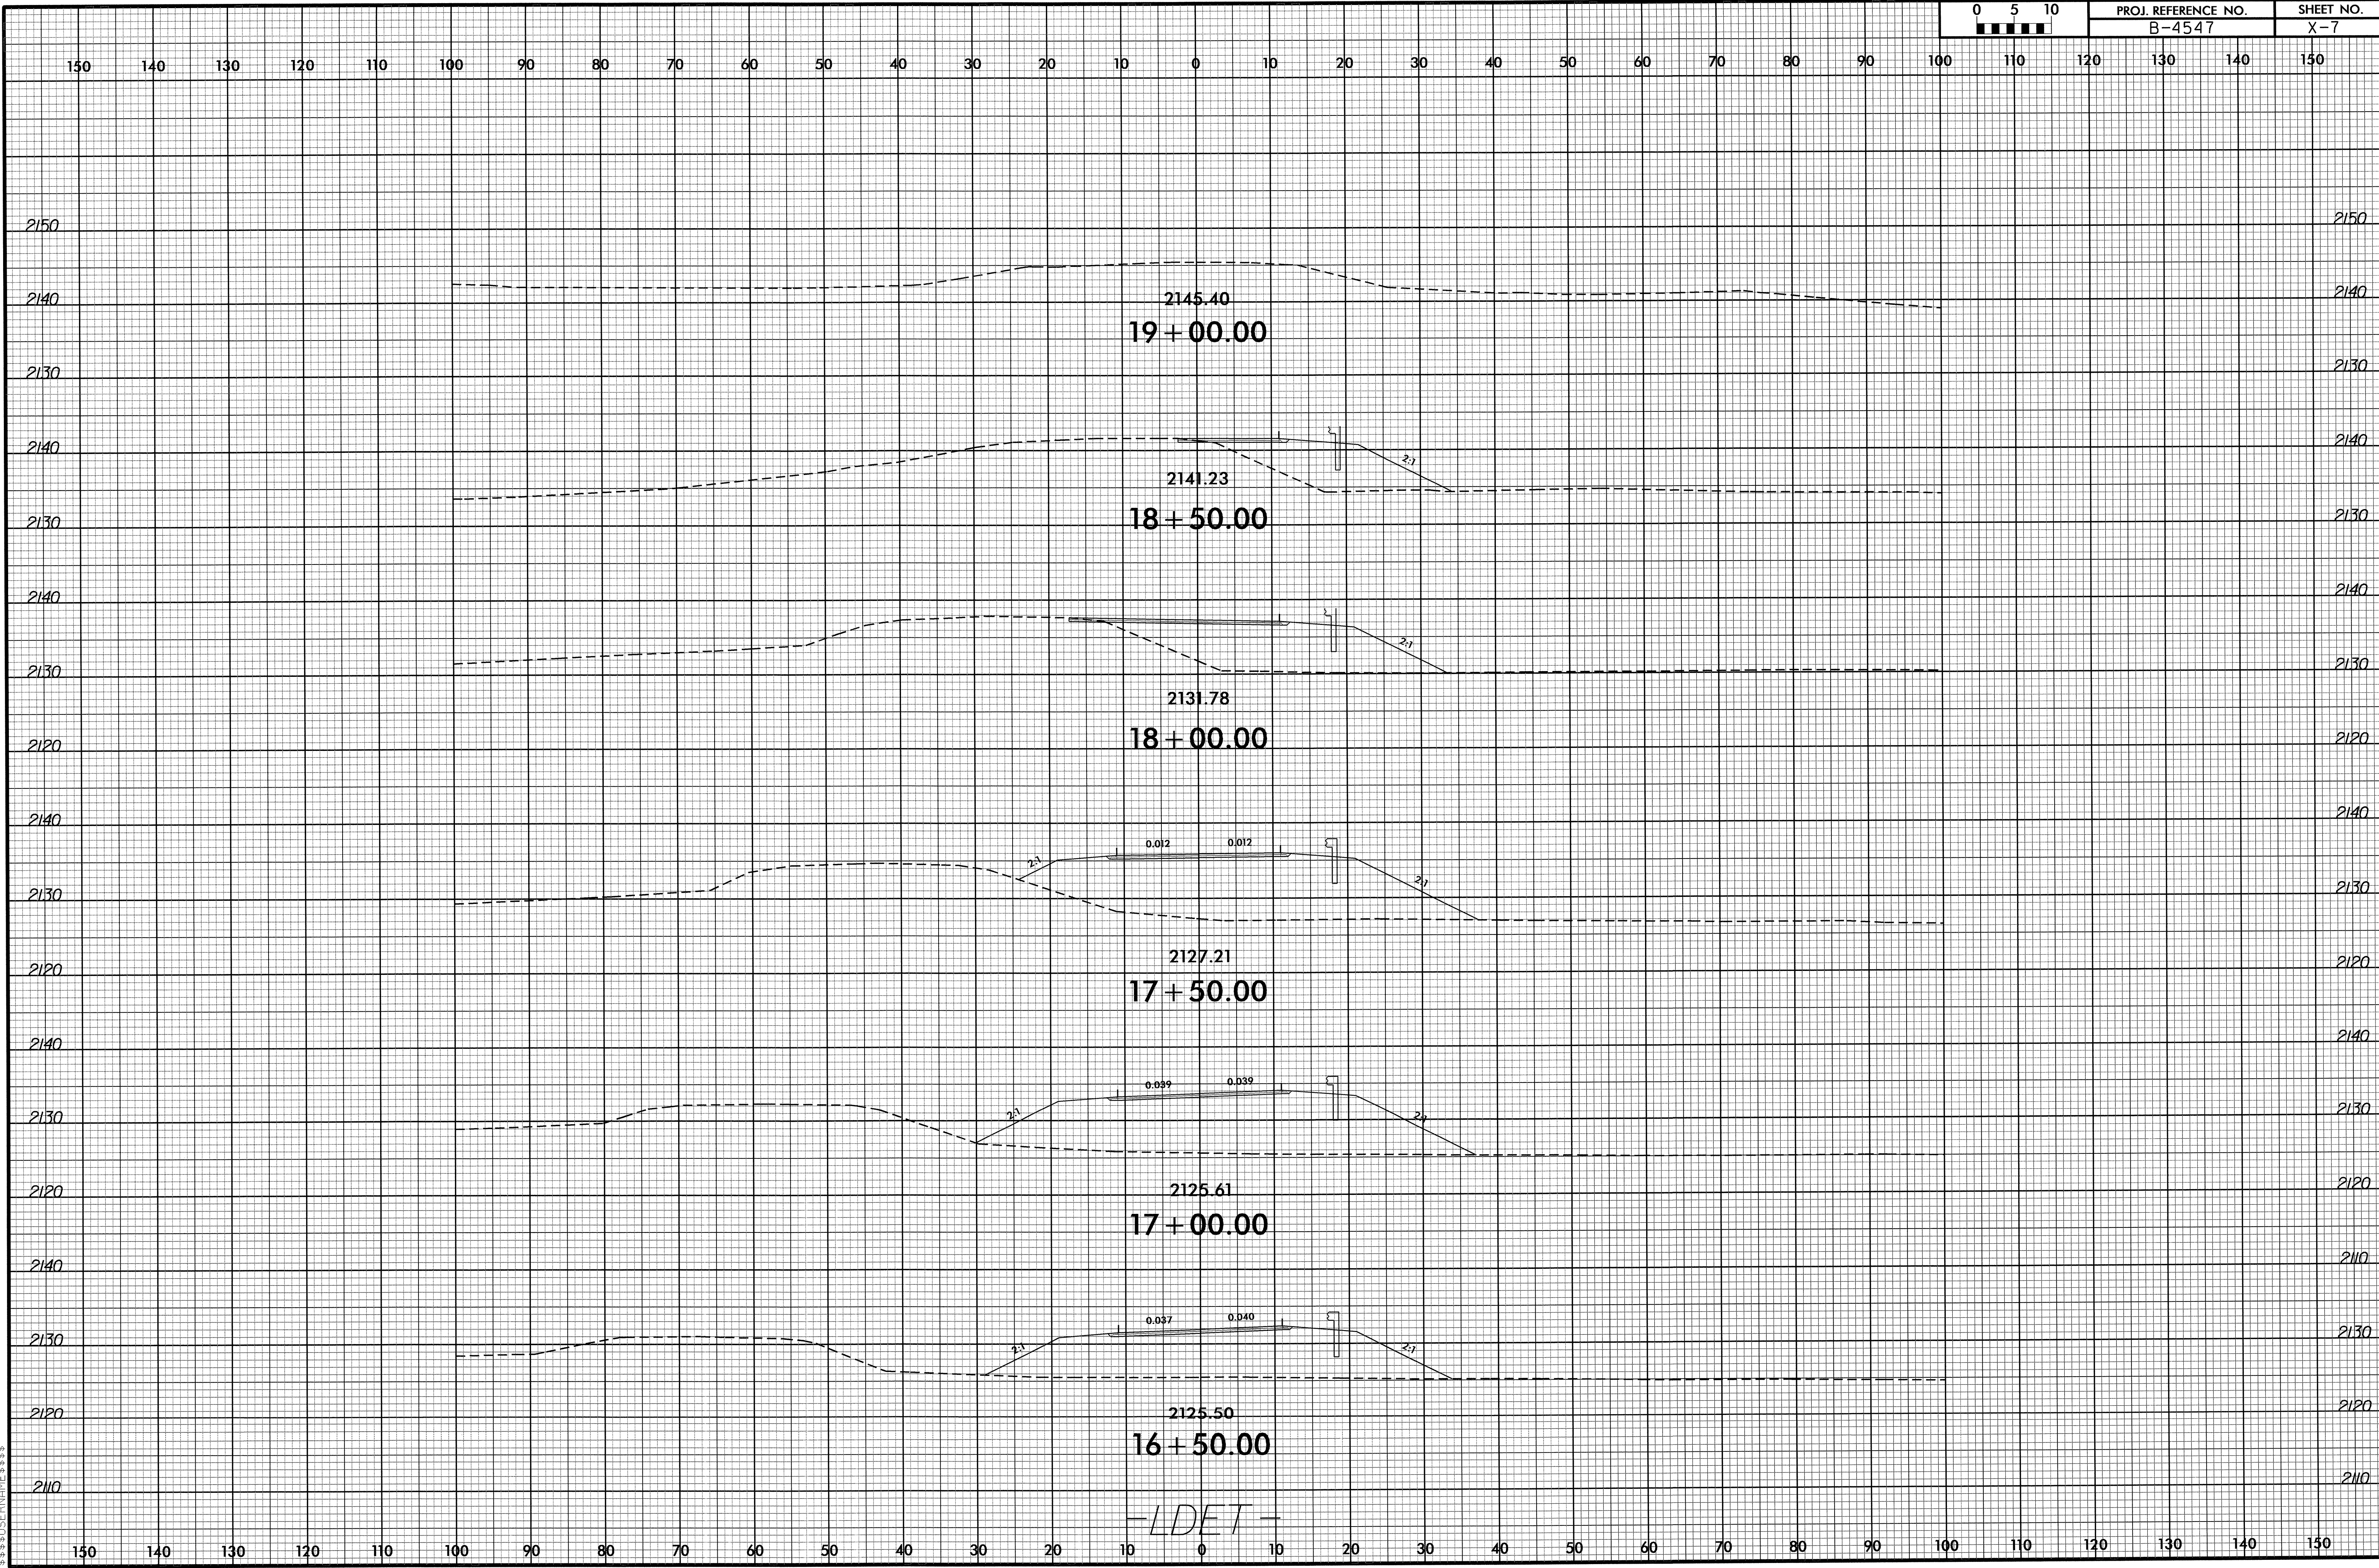

9-FEB-2013 08:37 I:\4547_rdy_Ldet_cxp1.dgn

-LDET-