

STATE OF NORTH CAROLINA
DEPARTMENT OF TRANSPORTATION

TIP NO. R-5207A	SHEET NO. SIGN-1
APPROVED: <i>[Signature]</i>	
DATE: 8/21/12	
SEAL	

SIGNING PLAN
HENDERSON COUNTY

LOCATION: SR 1006 (HOWARD GAP RD.) FROM US 64 EAST TO NCDOT PROJECT (B-3662)

T.I.P.: R-5207A

ROADWAY STANDARD DRAWING

THE FOLLOWING ROADWAY STANDARDS AS APPEAR IN "ROADWAY STANDARD DRAWINGS" - PROJECT SERVICES UNIT - N.C. DEPARTMENT OF TRANSPORTATION - RALEIGH, N.C., DATED JANUARY 2012 ARE APPLICABLE TO THIS PROJECT AND BY REFERENCE HEREBY ARE CONSIDERED A PART OF THESE PLANS:

STD. NO.	TITLE
904.10	ORIENTATION OF GROUND MOUNTED SIGNS
904.50	MOUNTING OF TYPE 'D', 'E' AND 'F' SIGNS ON 'U' CHANNEL POSTS

GENERAL NOTES

- SIGNS FURNISHED BY STATE
- ALL TYPE 'D' SIGNS SHALL BE MOUNTED ON TWO U-CHANNEL POSTS UNLESS OTHERWISE INDICATED ON THE PLANS.
- IF REMOVAL OR RELOCATION OF SIGNS ON PRIVATE STREET (NON-STATE MAINTAINED) IS REQUIRED DUE TO CONSTRUCTION, THE CONTRACTOR SHALL INFORM THE ENGINEER. THE WORK WILL BE COMPLETED BY OTHERS.
- WHEN NOT STATIONED OR DIMENSIONED ON PLANS, ALL 'E' AND 'F' SIGNS SHALL BE FIELD LOCATED BY THE ENGINEER
- ALL EXISTING SIGNS ON "U" CHANNEL POST WITHIN THE PROJECT LIMITS SHALL BE REMOVED AND DISPOSED OF UNLESS OTHERWISE NOTED ON PLANS.
- WHEN EXISTING SIGNS ARE REMOVED AND INSTALLED ON NEW SUPPORTS, THE RE-ERECTION SHALL IMMEDIATELY FOLLOW THE REMOVAL.
- THE BACKGROUND FOR TYPE E & F SIGNS SHALL BE TYPE C REFLECTIVE SHEETING.
- SEE ROADWAY PLANS FOR GUARD/GUIDE RAIL DETAILS.

SUMMARY OF QUANTITIES

ITEM NO.		ITEM DESCRIPTION	QUANTITY	UNIT
DESC. NO.	SECT. NO.			
4072000000	903	SUPPORTS, 3 LB STEEL U-CHANNEL	1266	L.F.
4102000000	904	SIGN ERECTION, TYPE E	70	EA.
4108000000	904	SIGN ERECTION, TYPE F	1	EA.
4116100000	904	SIGN ERECTION, RELOCATE SIGN TYPE E	4	EA.
4155000000	907	DISPOSAL OF SIGN SYSTEM, U-CHANNEL	63	EA.

PROJECT NOTES

- DISPOSAL OF SIGN SYSTEM, U-CHANNEL
- RELOCATE SIGN, TYPE E


INDEX

SHEET NO.	DESCRIPTION
SIGN-1	TITLE SHEET
SIGN-2	E AND F SHEET
SIGN-3-11	EXISTING AND PROPOSED SIGNING PLAN SHEETS

PLAN PREPARED BY: N.C.D.O.T. SIGNING AND DELINEATION UNIT

Kevin Jordan SIGNING & DELINEATION REGIONAL ENGINEER


Jon-Robert Navarrete SIGNING & DELINEATION DESIGN ENGINEER

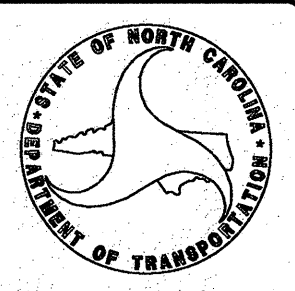


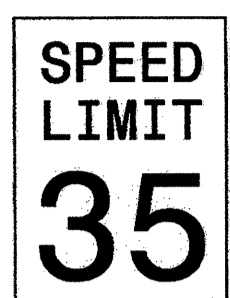
31-AUG-2012 11:41 AM S:\SDD\TIP\PROJECTS\R-5207A\Signing\R-5207A\proposed_sheets_sgn.dgn
jnavarrete


CONTRACT:


3 way check:
JRM
JN
JNE


TIP NO. R-5207A SHEET NO. SIGN-2
 APPROVED: *[Signature]*
 DATE: *[Date]*
 SEAL


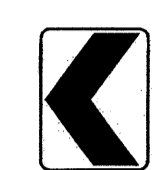
401 QUANTITY REQ'D .4.
 30 X 30 R5-1
 ONE "U" POST PER SIGN


406 QUANTITY REQ'D .4.
 24 X 30 R2-1
 ONE "U" POST PER SIGN

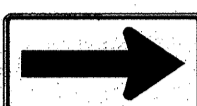
411 QUANTITY REQ'D .1.
 48 X 24 W1-6R
 ONE "U" POST PER SIGN

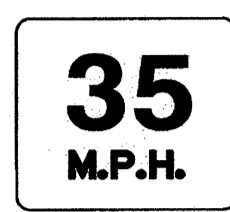
416 QUANTITY REQ'D .4.
 18" X 18" W13-1P
 MOUNT BELOW SIGN 418 IN 1. INSTALLATIONS
 MOUNT BELOW SIGN 419 IN 1. INSTALLATIONS
 MOUNT BELOW SIGN 417 IN 2. INSTALLATIONS

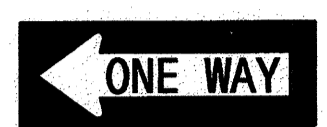
421 QUANTITY REQ'D .4.
 36 X 12 R6-1 (L)
 MOUNT BEHIND SIGN 403 IN 4. INSTALLATIONS
 ONE "U" POST PER SIGN


426 QUANTITY REQ'D .2.
 18 X 24 W1-8R
 ONE "U" POST PER SIGN

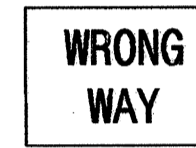

402 QUANTITY REQ'D .4.
 36 X 24 R5-1a
 ONE "U" POST PER SIGN

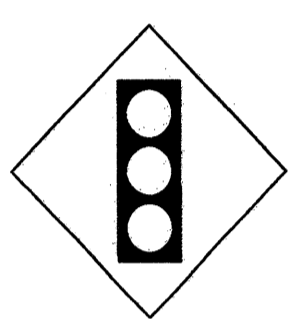
407 QUANTITY REQ'D .1.
 30 X 30 W3-3
 ONE "U" POST PER SIGN


412 QUANTITY REQ'D .2.
 18" X 18" W13-1P
 MOUNT BELOW SIGN 417 IN 2. INSTALLATIONS


417 QUANTITY REQ'D .4.
 30 X 30 W1-4
 ONE "U" POST PER SIGN

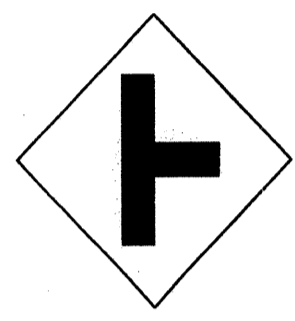
422 QUANTITY REQ'D .2.
 30 X 30 W2-2r
 ONE "U" POST PER SIGN

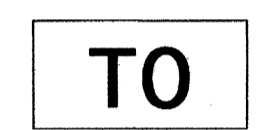
501
 36" X 18"
 36" X 36"

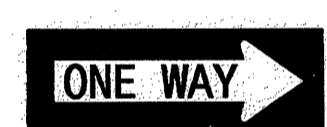
403 QUANTITY REQ'D .4.
 36 X 12 R6-1 (R)
 ONE "U" POST PER SIGN

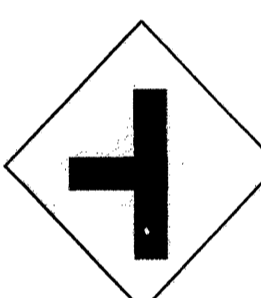
408 QUANTITY REQ'D .2.
 30 X 30 W2-21
 ONE "U" POST PER SIGN


413 QUANTITY REQ'D .2.
 36 X 36 W11-8
 ONE "U" POST PER SIGN

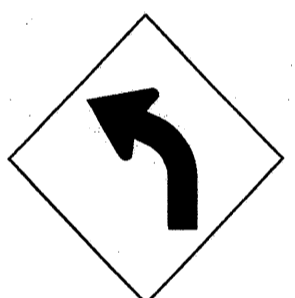
418 QUANTITY REQ'D .1.
 30 X 30 W1-2L
 ONE "U" POST PER SIGN


423 QUANTITY REQ'D .1.
 36 X 36 W3-5
 TWO "U" POSTS PER SIGN

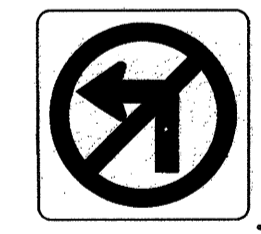
404 QUANTITY REQ'D .2.
 24 X 24 R3-2
 ONE "U" POST PER SIGN


409 QUANTITY REQ'D .8.
 30 X 30 R1-1
 ONE "U" POST PER SIGN


414 QUANTITY REQ'D .1.
 48 X 24 W1-6L
 ONE "U" POST PER SIGN

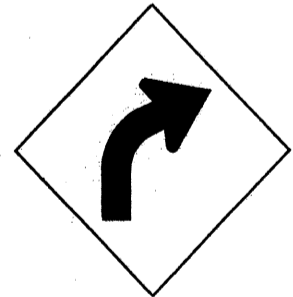
419 QUANTITY REQ'D .1.
 30 X 30 W1-2R
 ONE "U" POST PER SIGN


424 QUANTITY REQ'D .4.
 36 X 36 S3-1
 ONE "U" POST PER SIGN

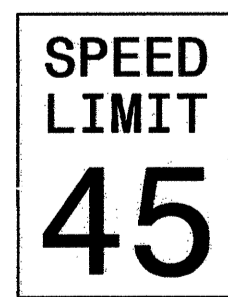405 QUANTITY REQ'D .5.
 24 X 30 R2-1
 ONE "U" POST PER SIGN

410 QUANTITY REQ'D .2.
 36 X 36 WB-18
 ONE "U" POST PER SIGN

415 QUANTITY REQ'D .1.
 30 X 30 W14-2
 ONE "U" POST PER SIGN


420 QUANTITY REQ'D .2.
 24 X 24 R3-1
 ONE "U" POST PER SIGN

425 QUANTITY REQ'D .2.
 18 X 24 W1-8R
 ONE "U" POST PER SIGN

TYPE "E" SIGNS

31-AUG-2012 13:25 S:\8800\TIP\PROJECTS\R-5207A\Signing\R-5207A_proposed_sheets_sgn.dgn
 jmbvrrvse AT 12:26:03


TIP NO. R-5207A	SHEET NO. SIGN-3
APPROVED: <i>[Signature]</i>	
DATE: 8/31/12	
SEAL	

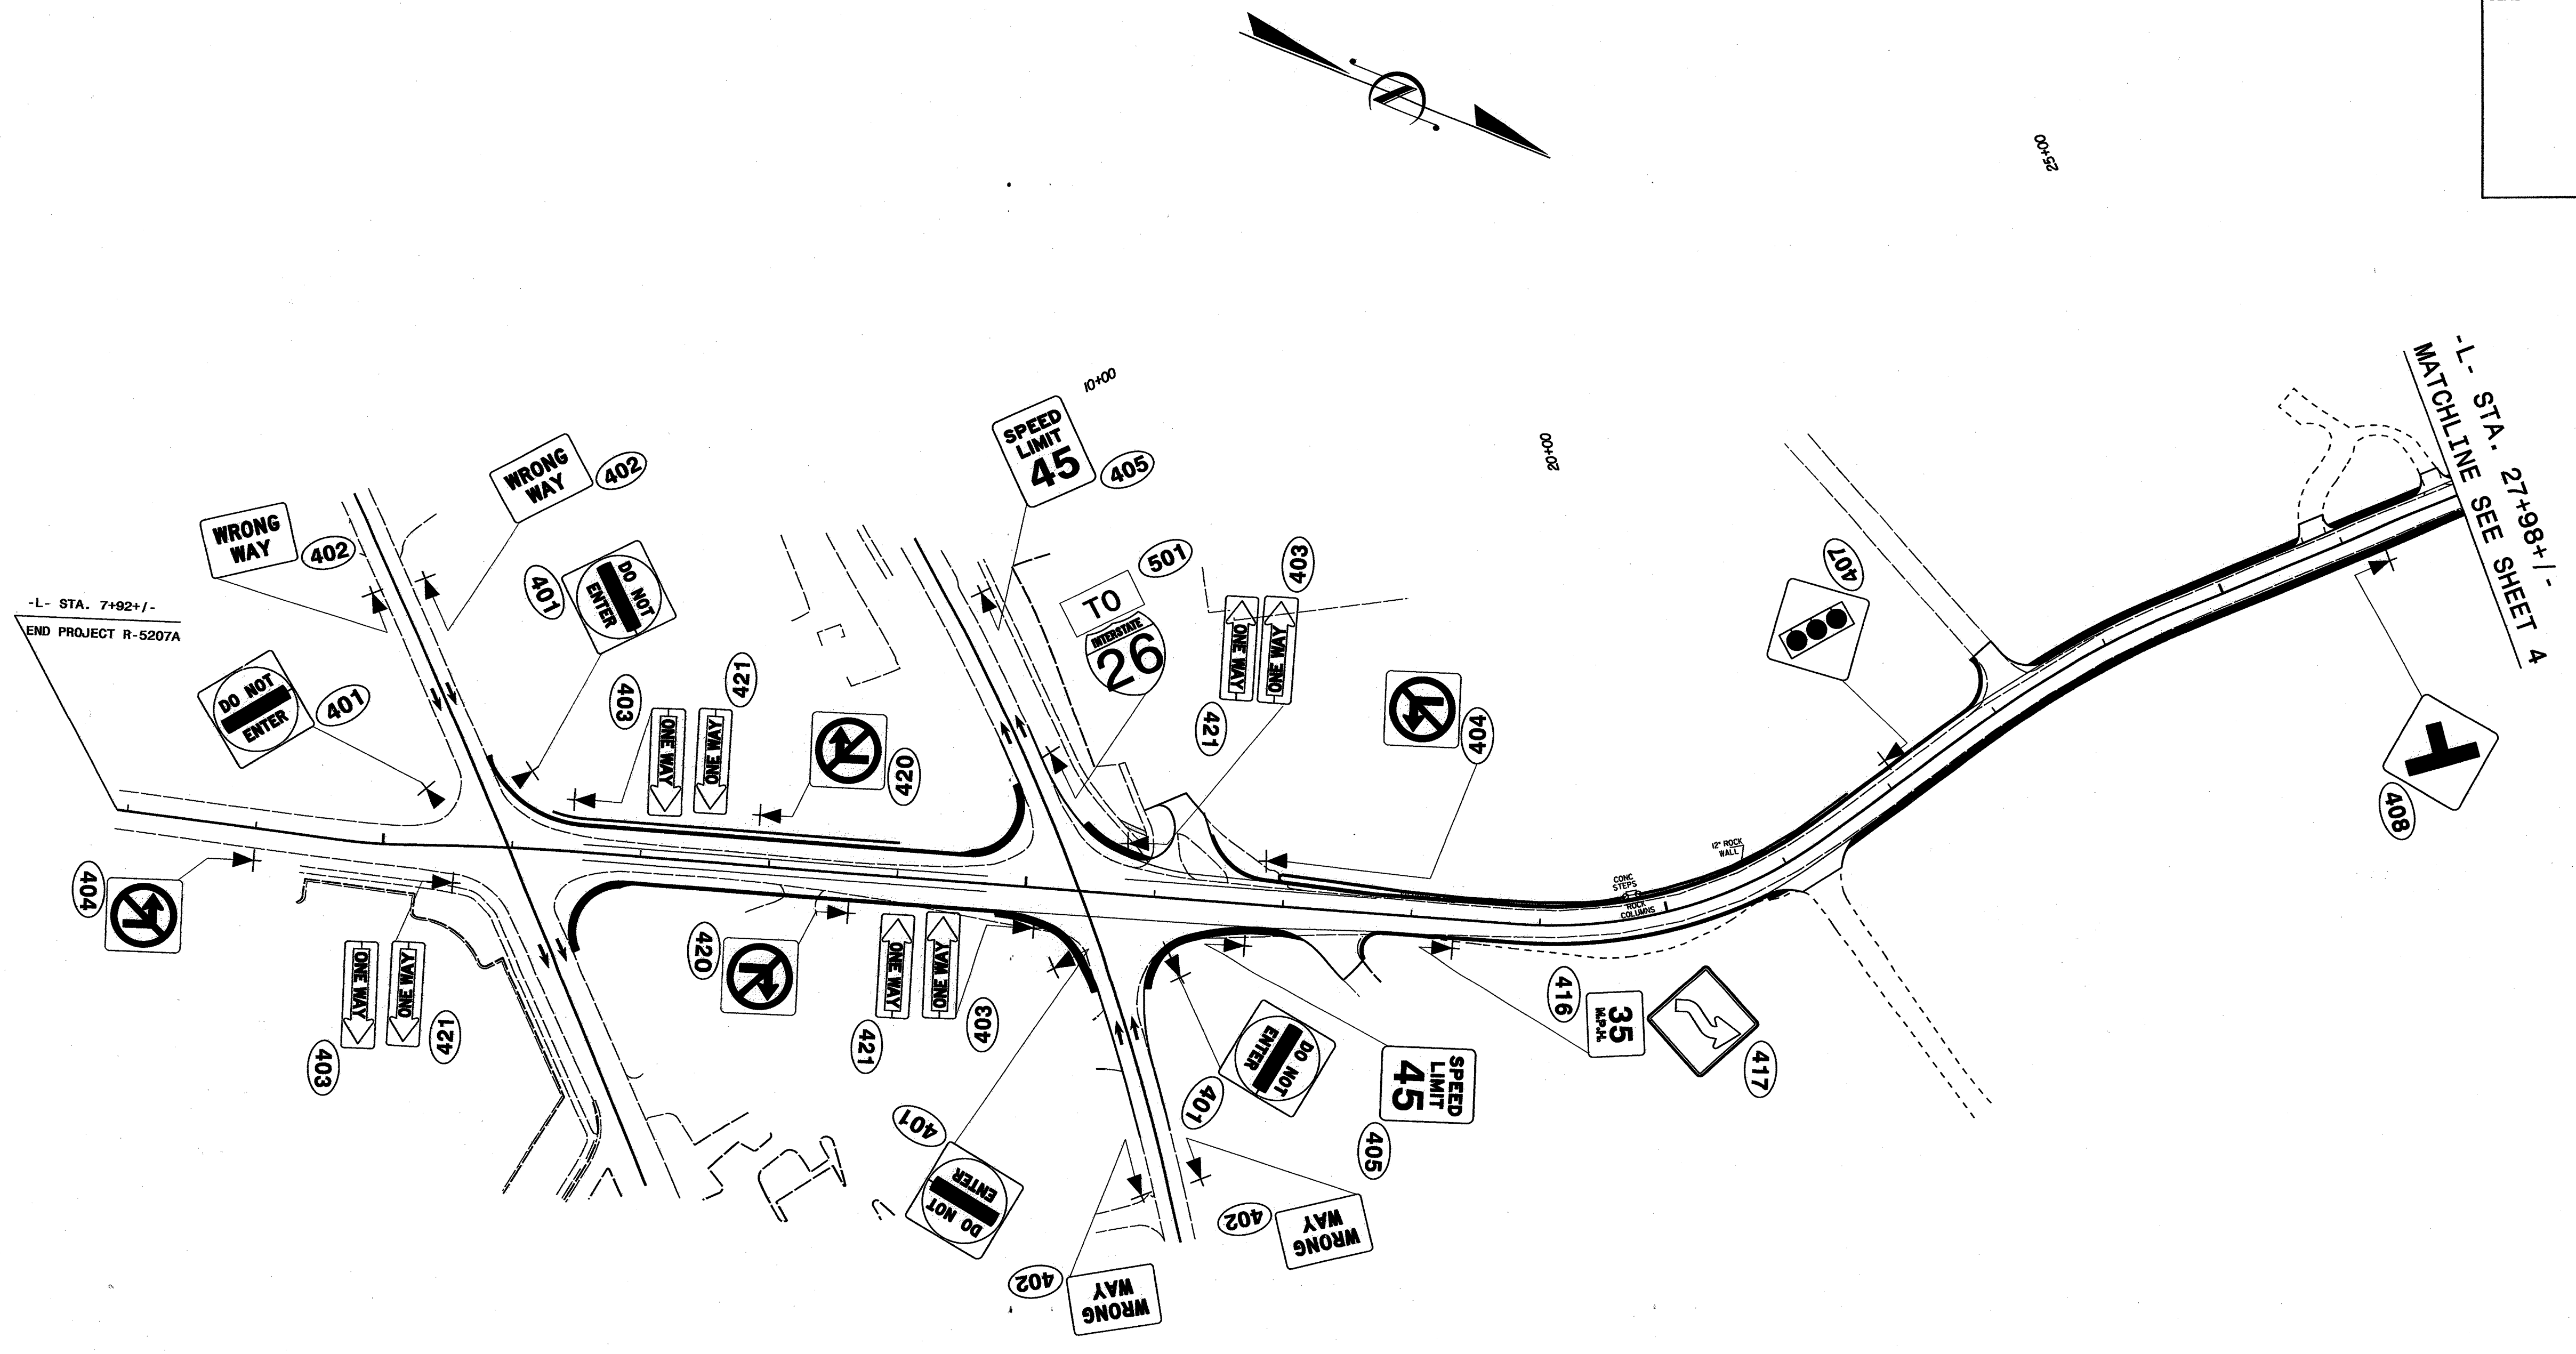

PROPOSED SIGNING PLAN SHEET

3-AUG-2012 13:27 SA:\DDN\PROJ\5207A\Signing\R-5207A-proposed-sheets_sgn.dgn

TIP NO. R-5207A	SHEET NO. SIGN-3A
APPROVED: <i>RWF</i>	
DATE: 8/27/12	
SEAL	

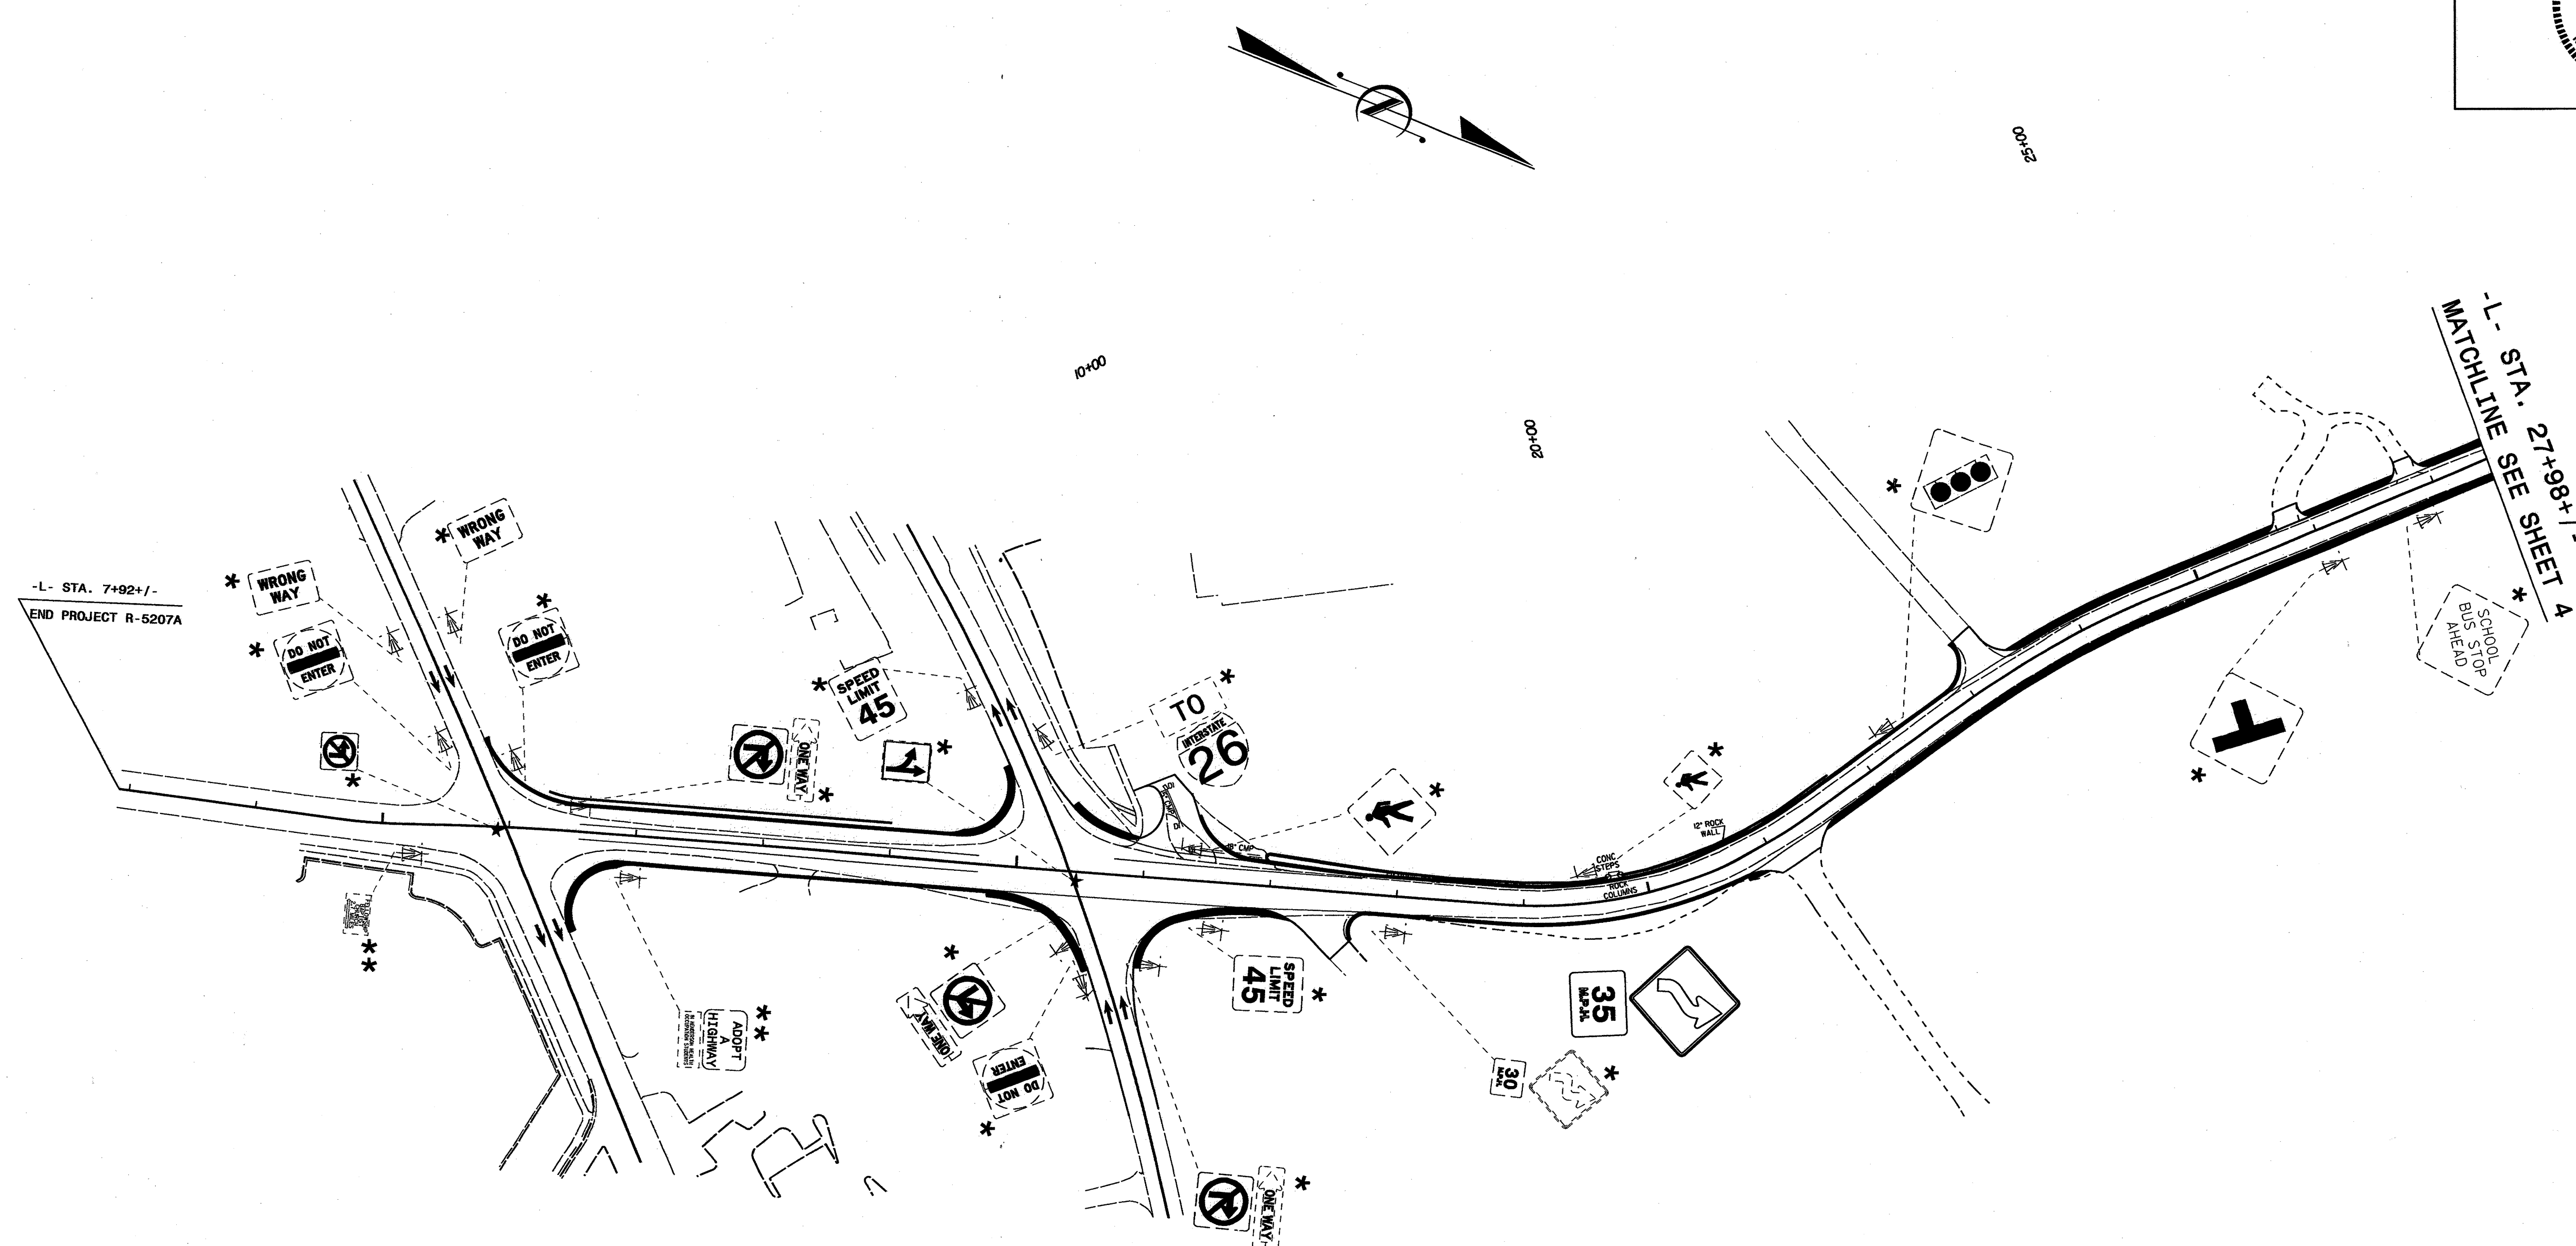


*SEE NOTE 1
 **SEE NOTE 2

EXISTING SIGNING PLAN SHEET

31-AUG-2012 13:27
 S:\8\DD\TIP\PROJ\5207A\Signing\NR-5207A-proposed-sheets.sgn.dgn
 jnnv@state.nc.gov

TIP NO. R-5207A	SHEET NO. SIGN-4
APPROVED: <i>[Signature]</i>	
DATE: 8/21/12	
SEAL	

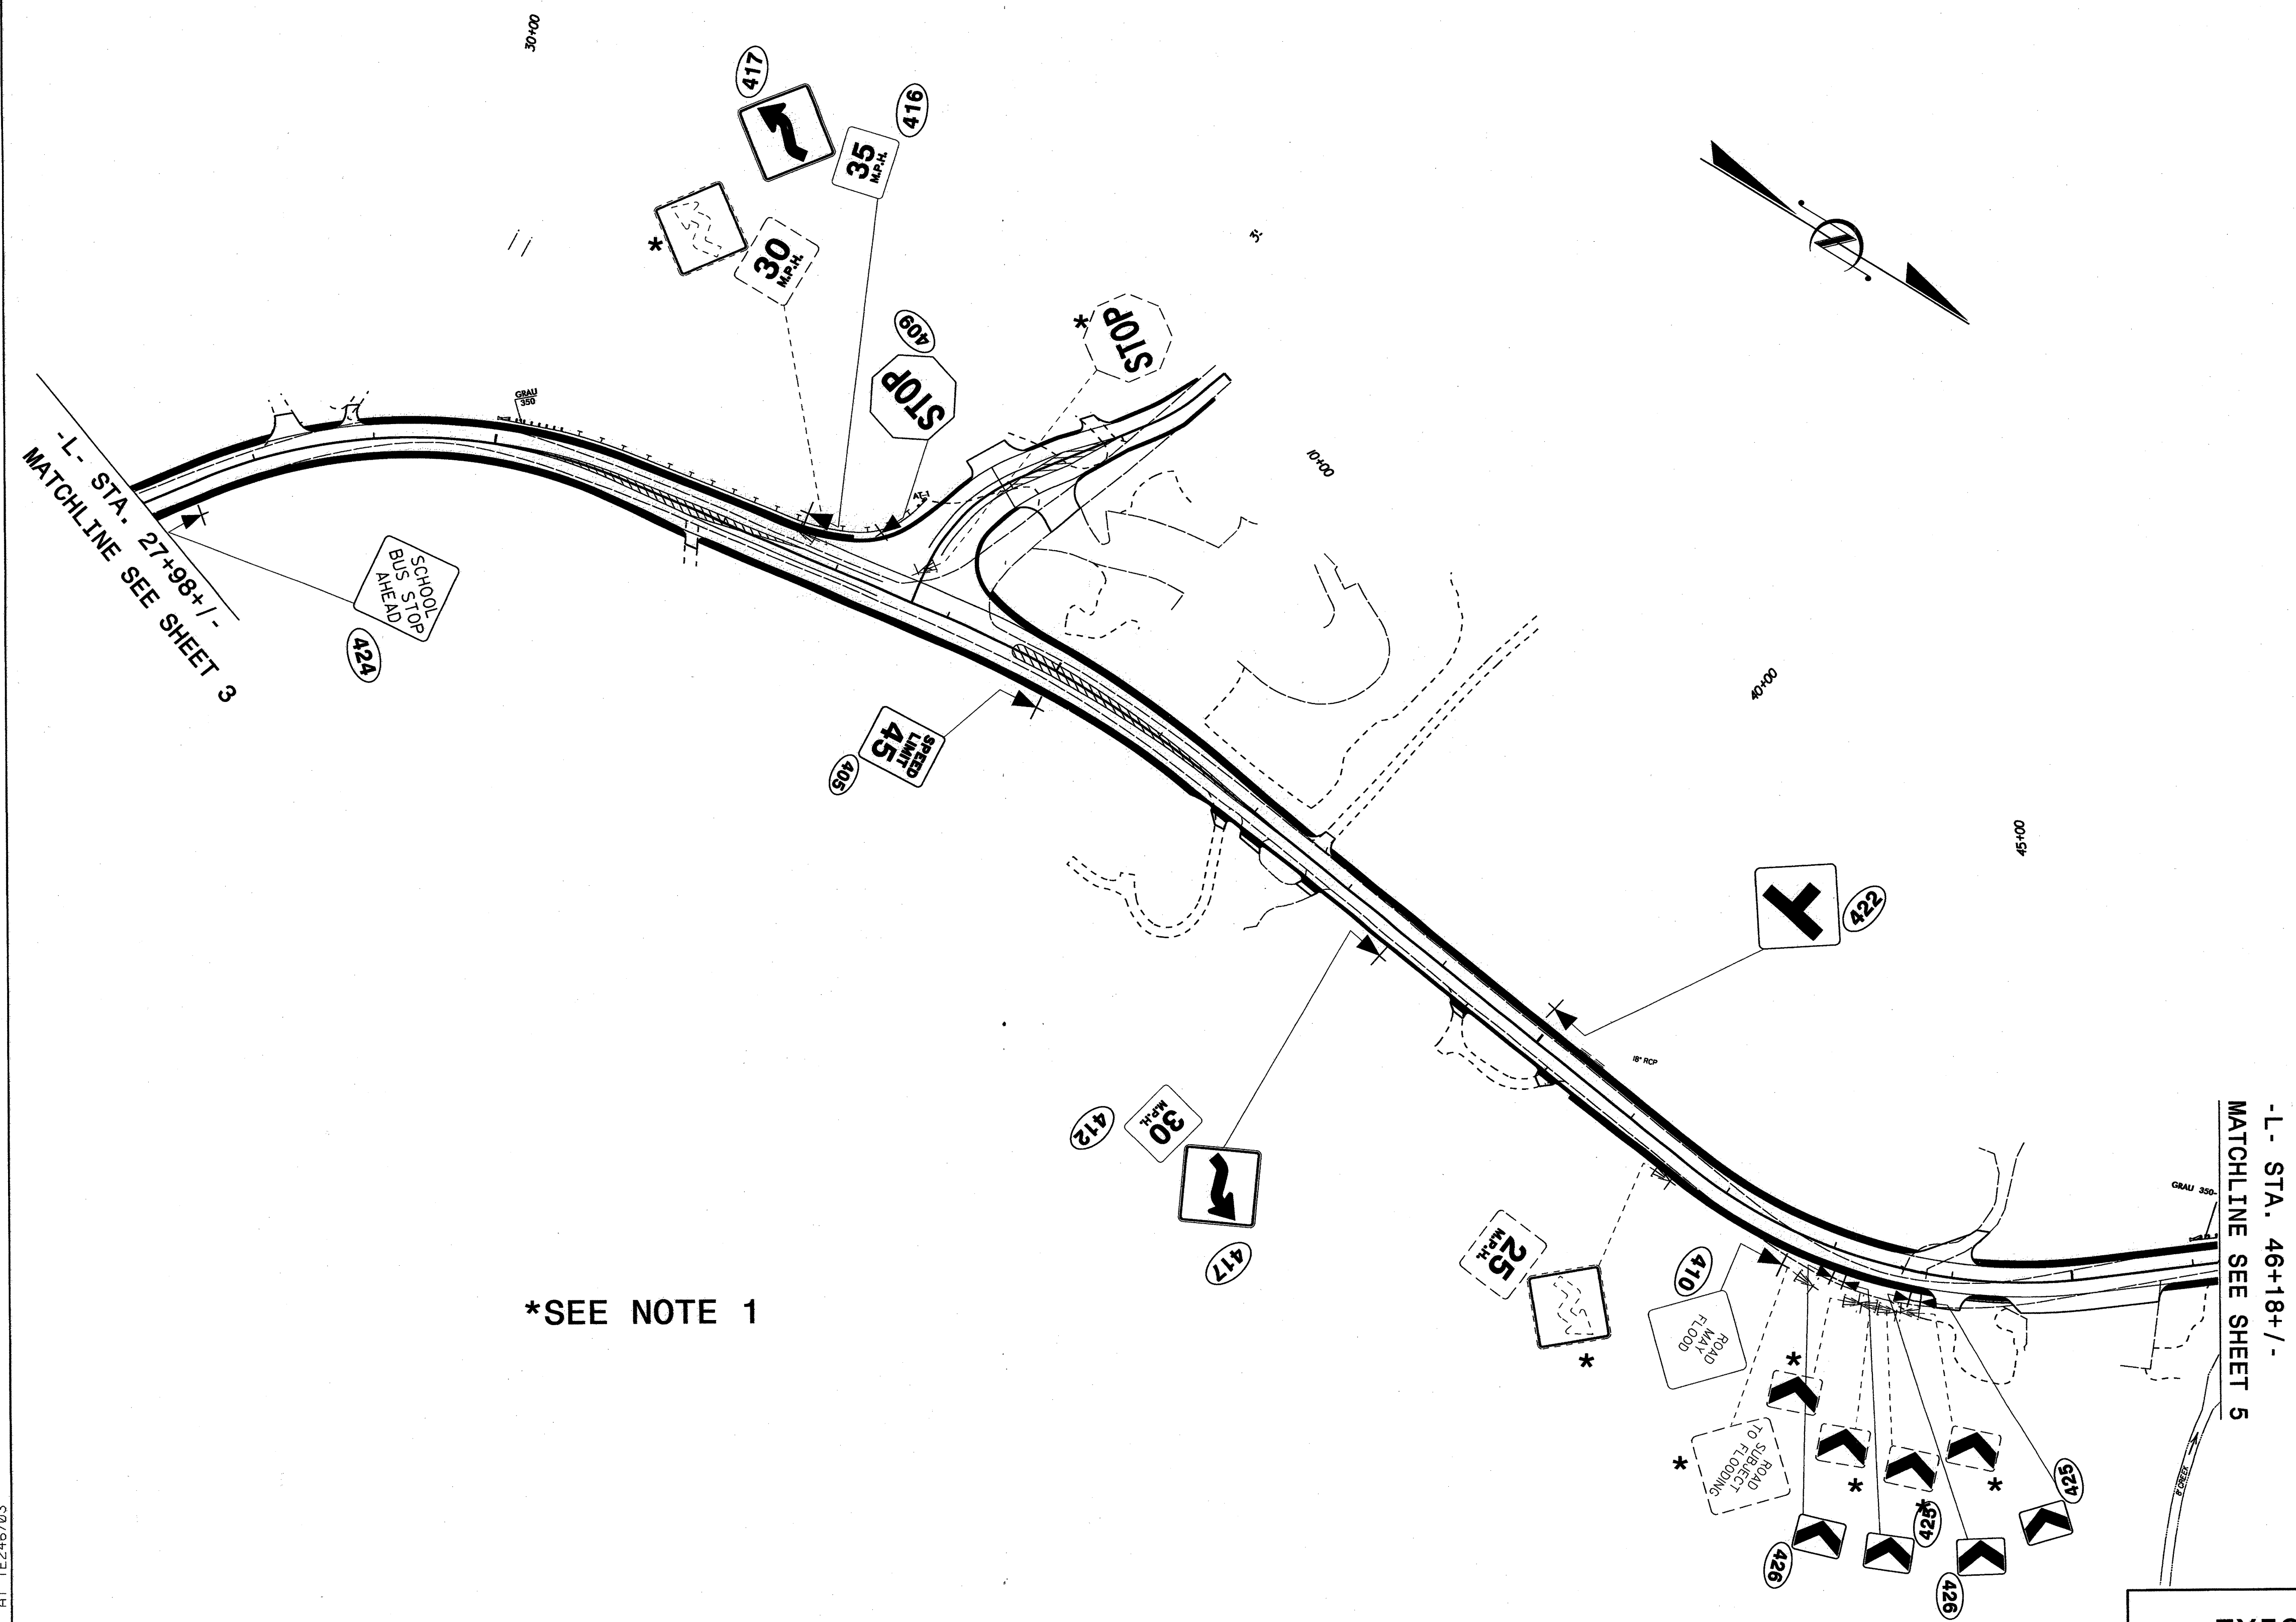

*SEE NOTE 1

-L- STA. 27+98+/-
MATCHLINE SEE SHEET 3


-L- STA. 46+18+/-
MATCHLINE SEE SHEET 5

**EXISTING AND PROPOSED
SIGNING PLAN SHEETS**

AUG-2012 11:28
 S:\SUN\PROJECTS\R-5207A\Signing\R-5207A_proposed_sheets_sgn.dgn
 jmevarrete

TIP NO. R-5207A	SHEET NO. SIGN-5
APPROVED: <i>[Signature]</i>	
DATE: 8/31/12	
SEAL	

-L- STA. 46+18+/-
MATCHLINE SEE SHEET 4

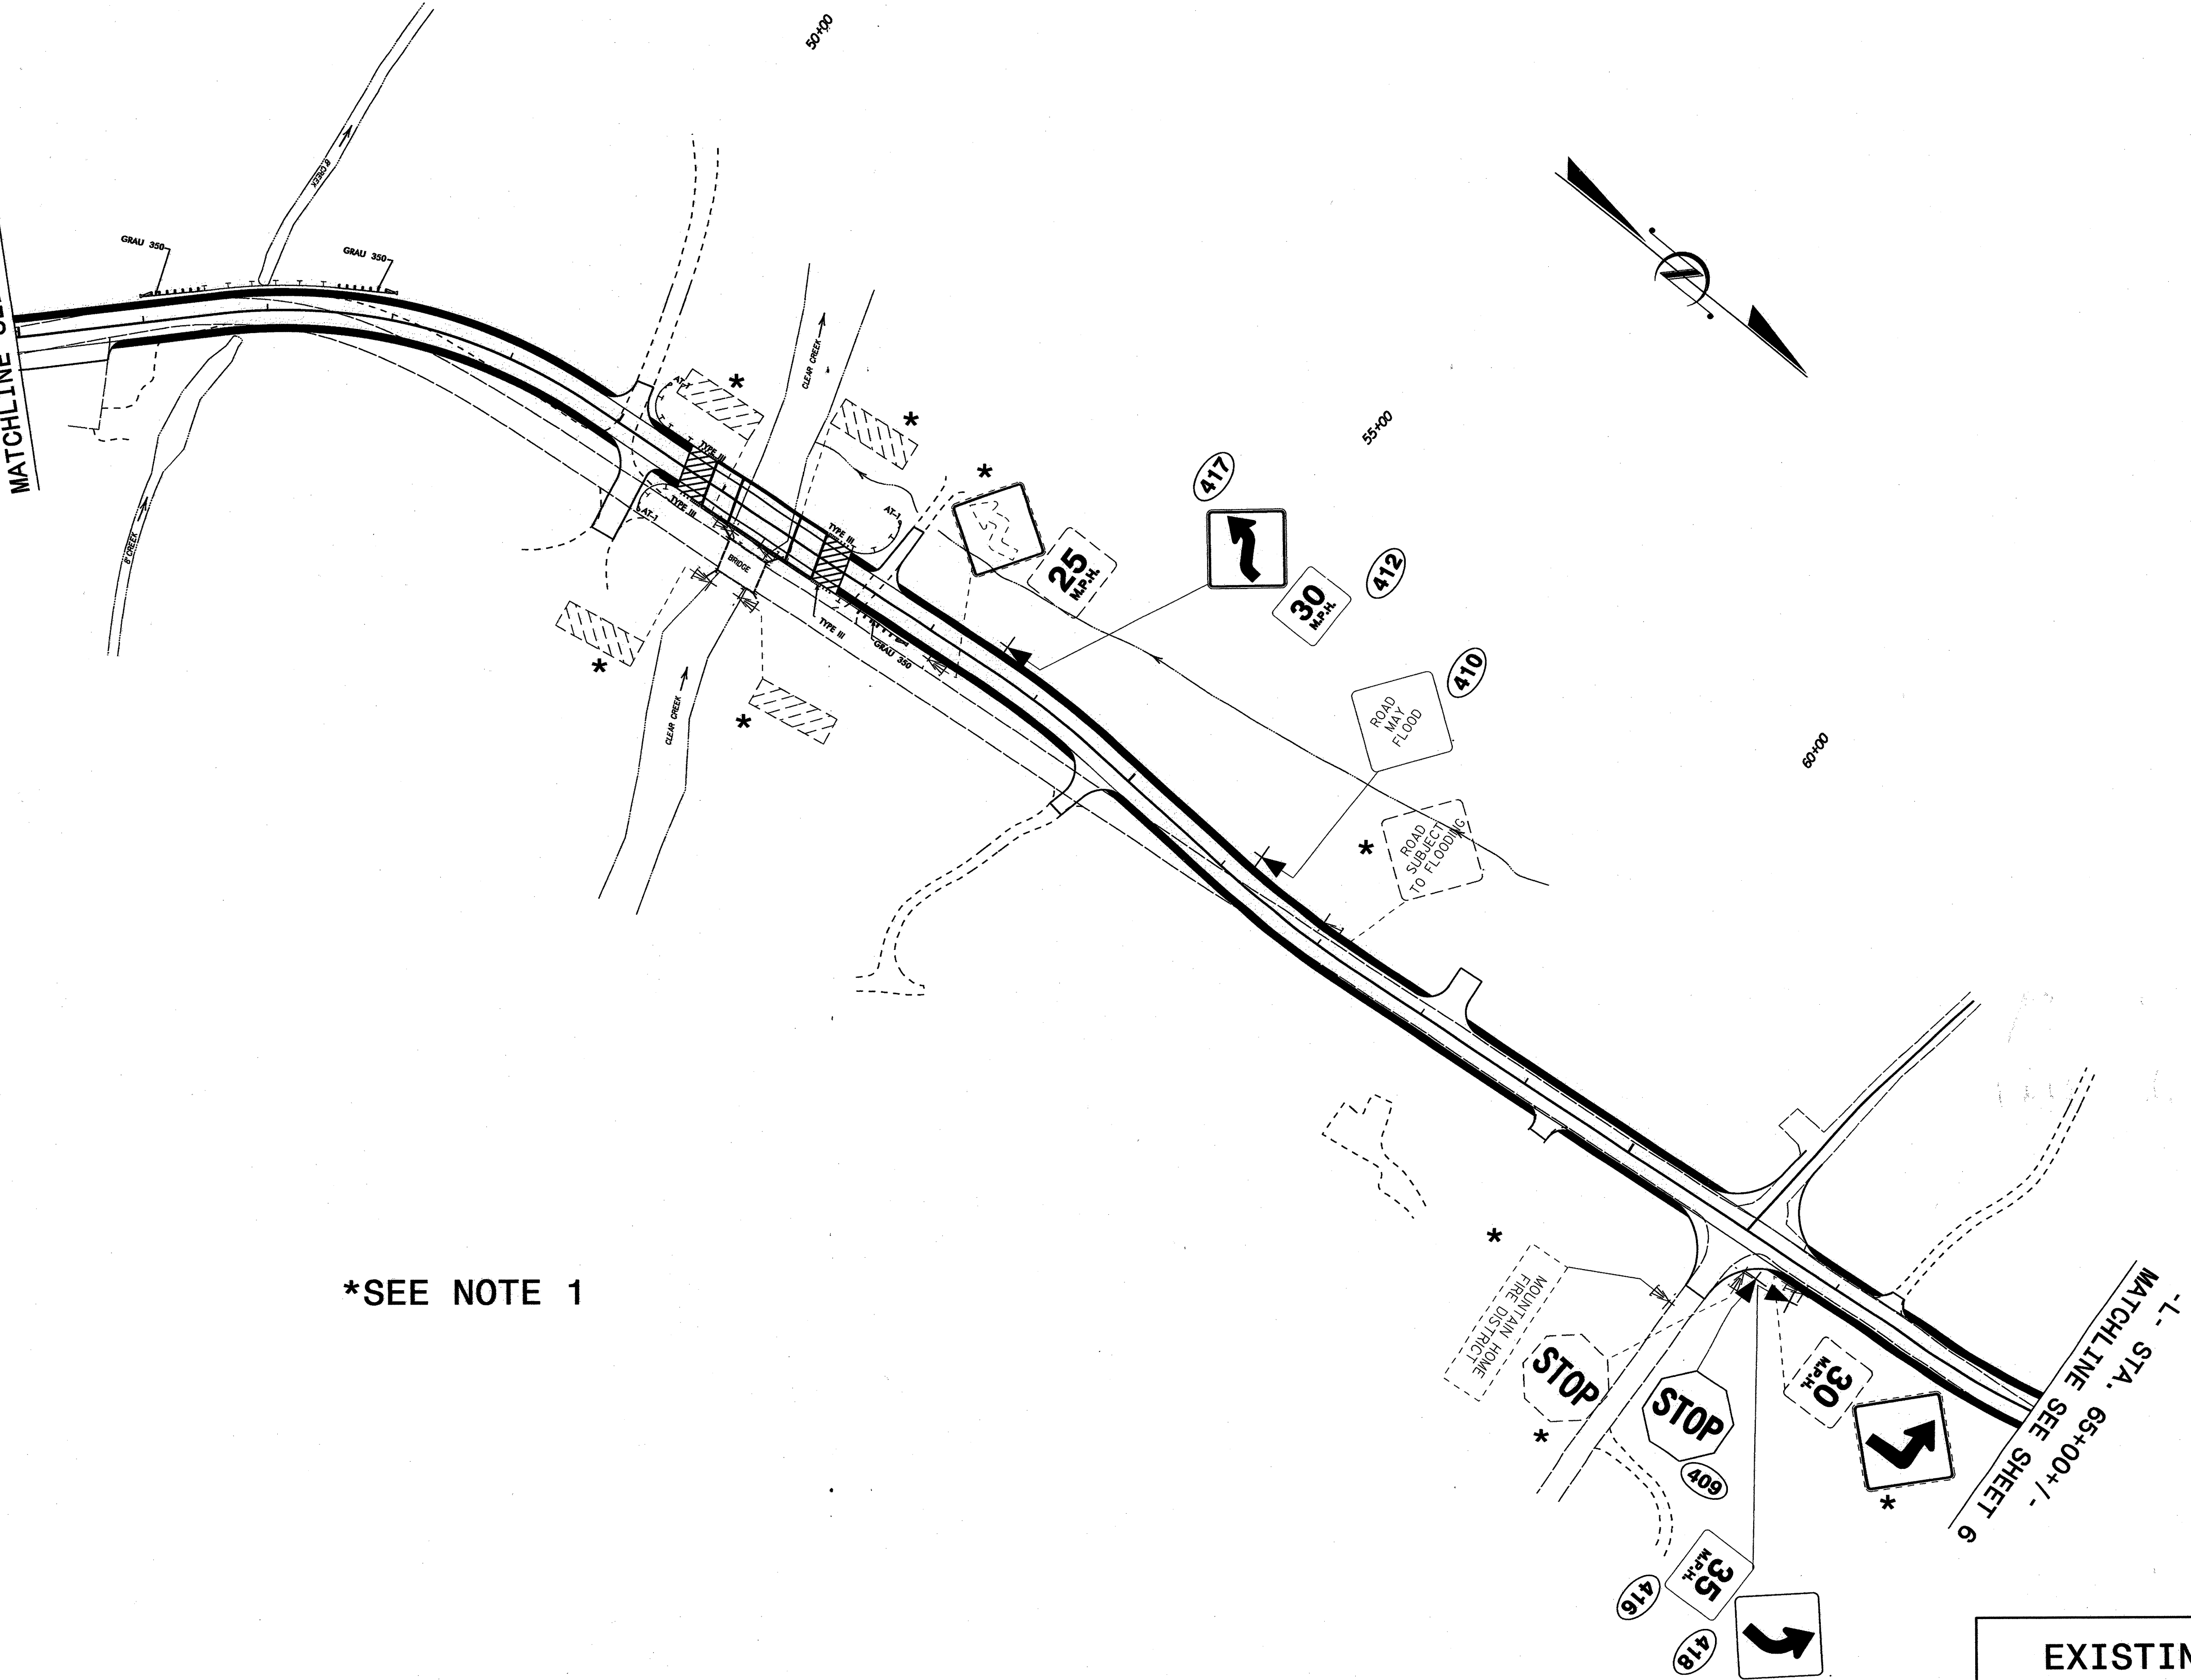


*SEE NOTE 1

-L- STA. 65+00+/-
MATCHLINE SEE SHEET 6

**EXISTING AND PROPOSED
SIGNING PLAN SHEETS**

31-AUG-2012 13:28
S:\S&D\TIP\PROJECTS\R-5207A\Signing\R-5207A-proposed_sheets_sgn.dgn
Jmnavarrete AT 12:46:03

TIP NO. R-5207A	SHEET NO. SIGN-6
APPROVED: <i>RW King</i>	
DATE: 8/31/12	
SEAL	



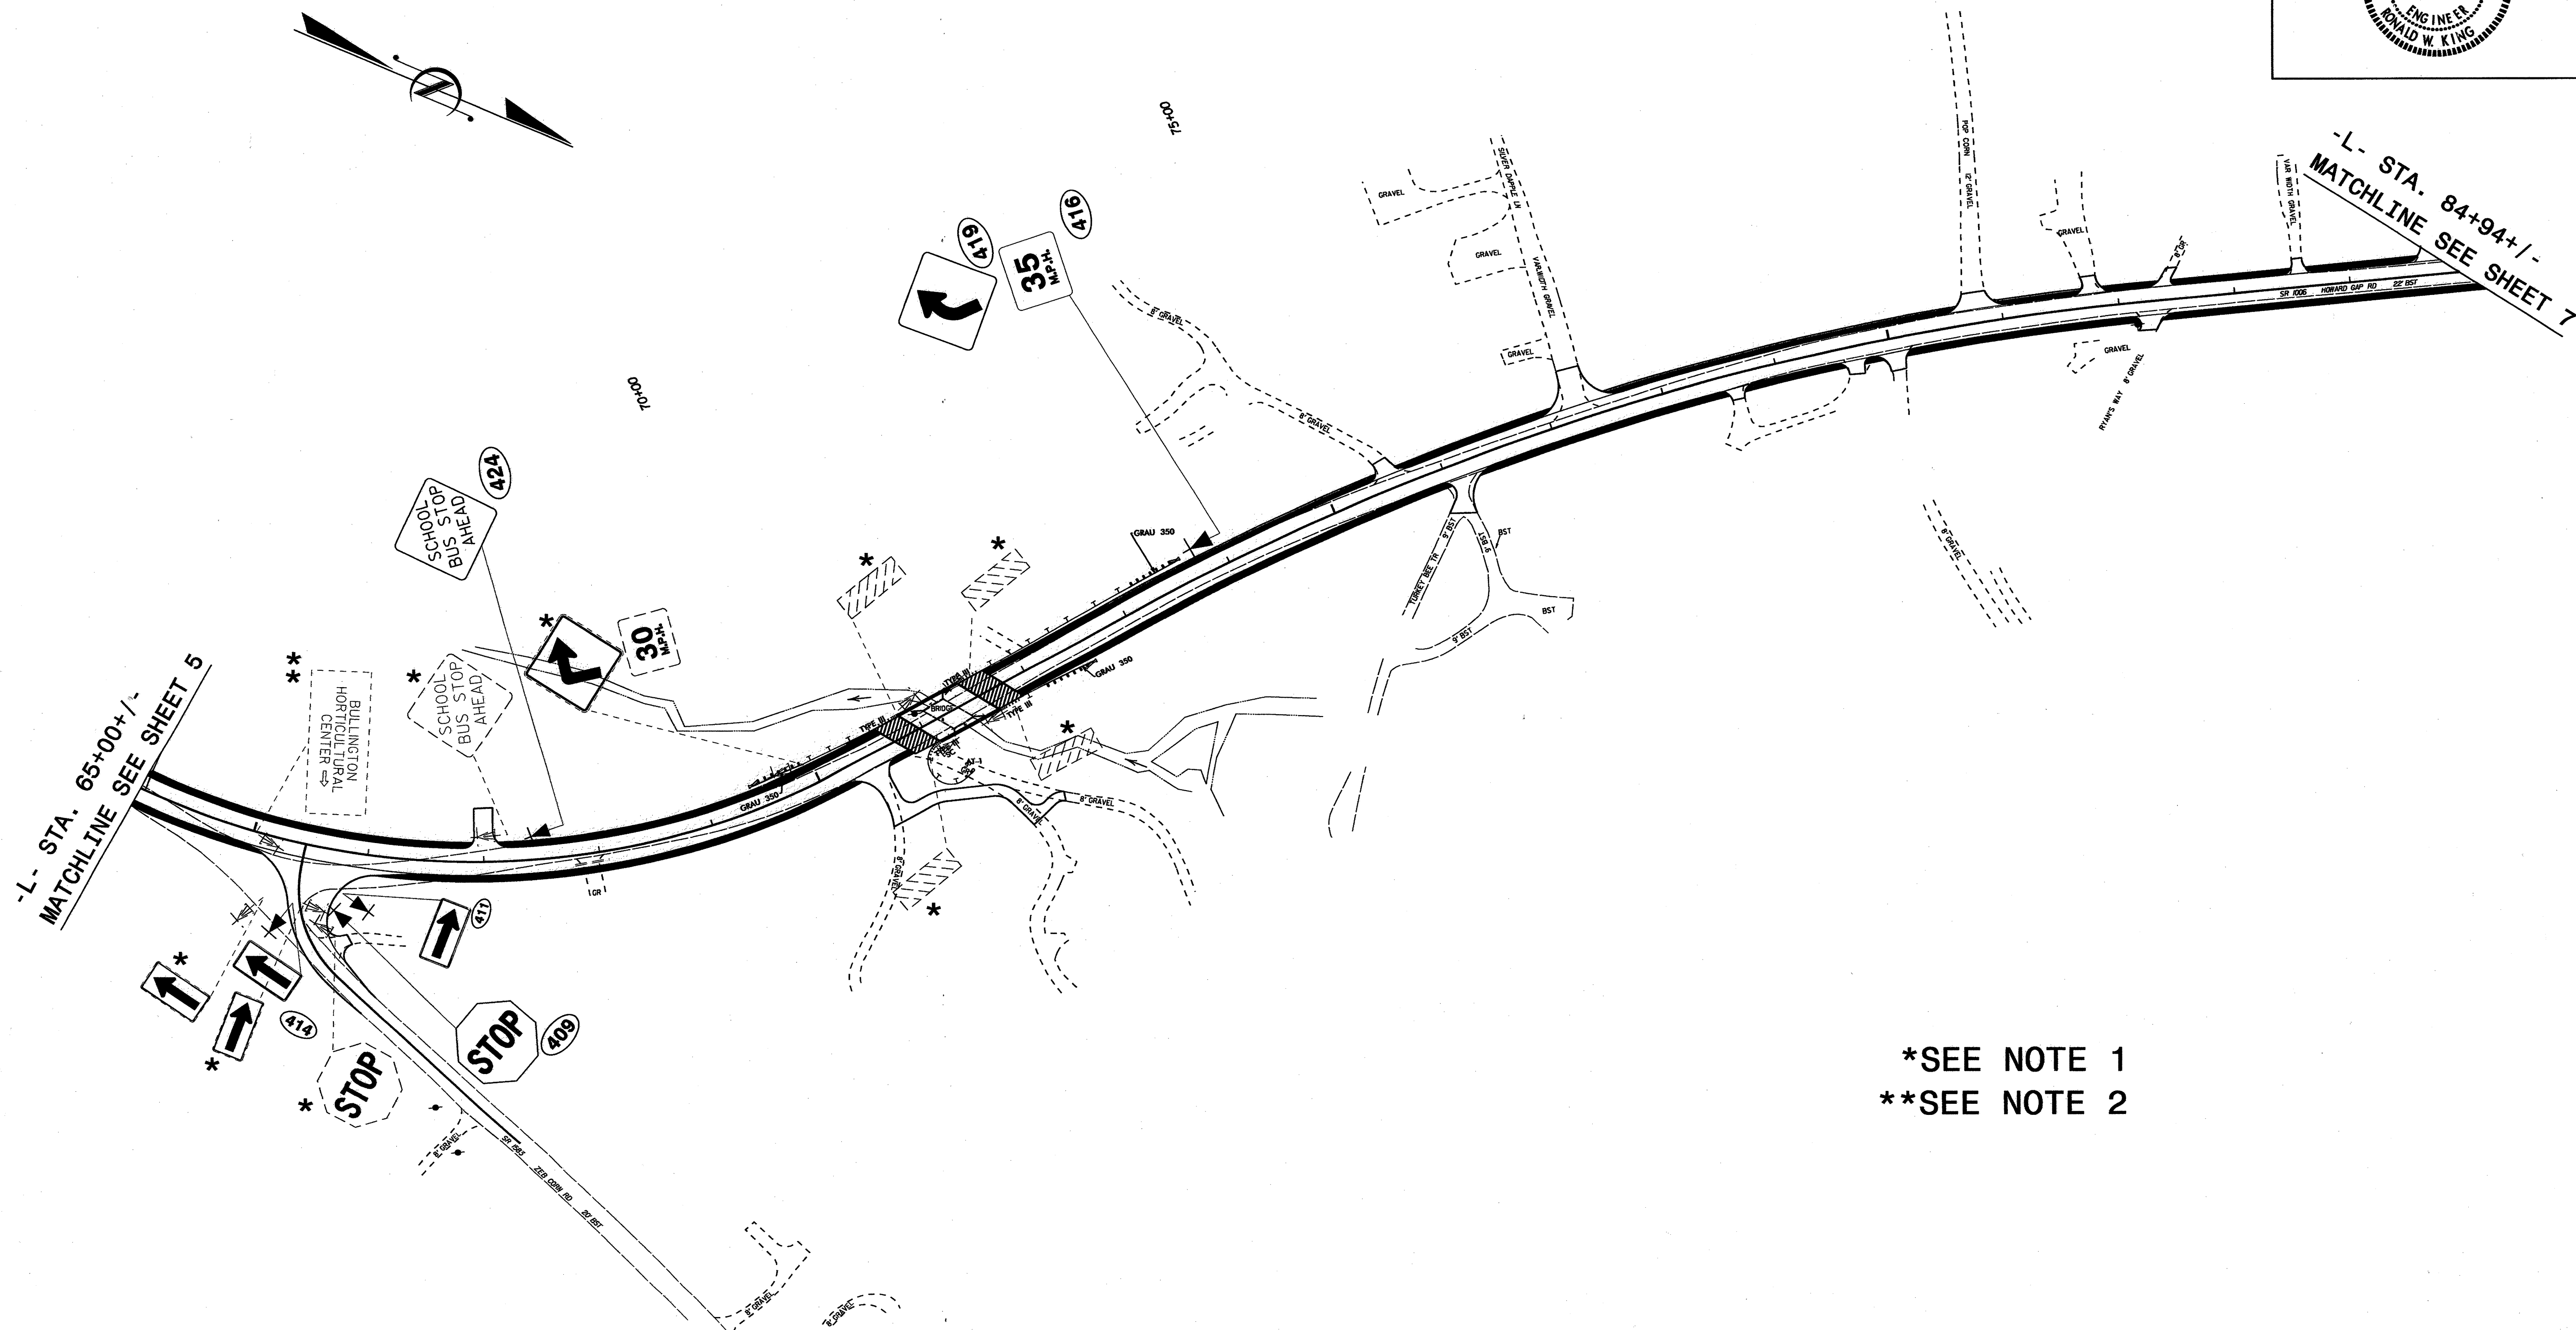


*SEE NOTE 1
 **SEE NOTE 2

**EXISTING AND PROPOSED
 SIGNING PLAN SHEETS**

2-AUG-2012 10:46:29 PROJECTS\R-5207A Signing\A-5207A-proposed.sheets_sgn.dgn
 J:\projects\A-5207A\A-5207A.dwg AT 11:24:00

TIP NO. R-5207A	SHEET NO. SIGN-7
APPROVED: <i>[Signature]</i>	
DATE: 8/21/12	
SEAL	

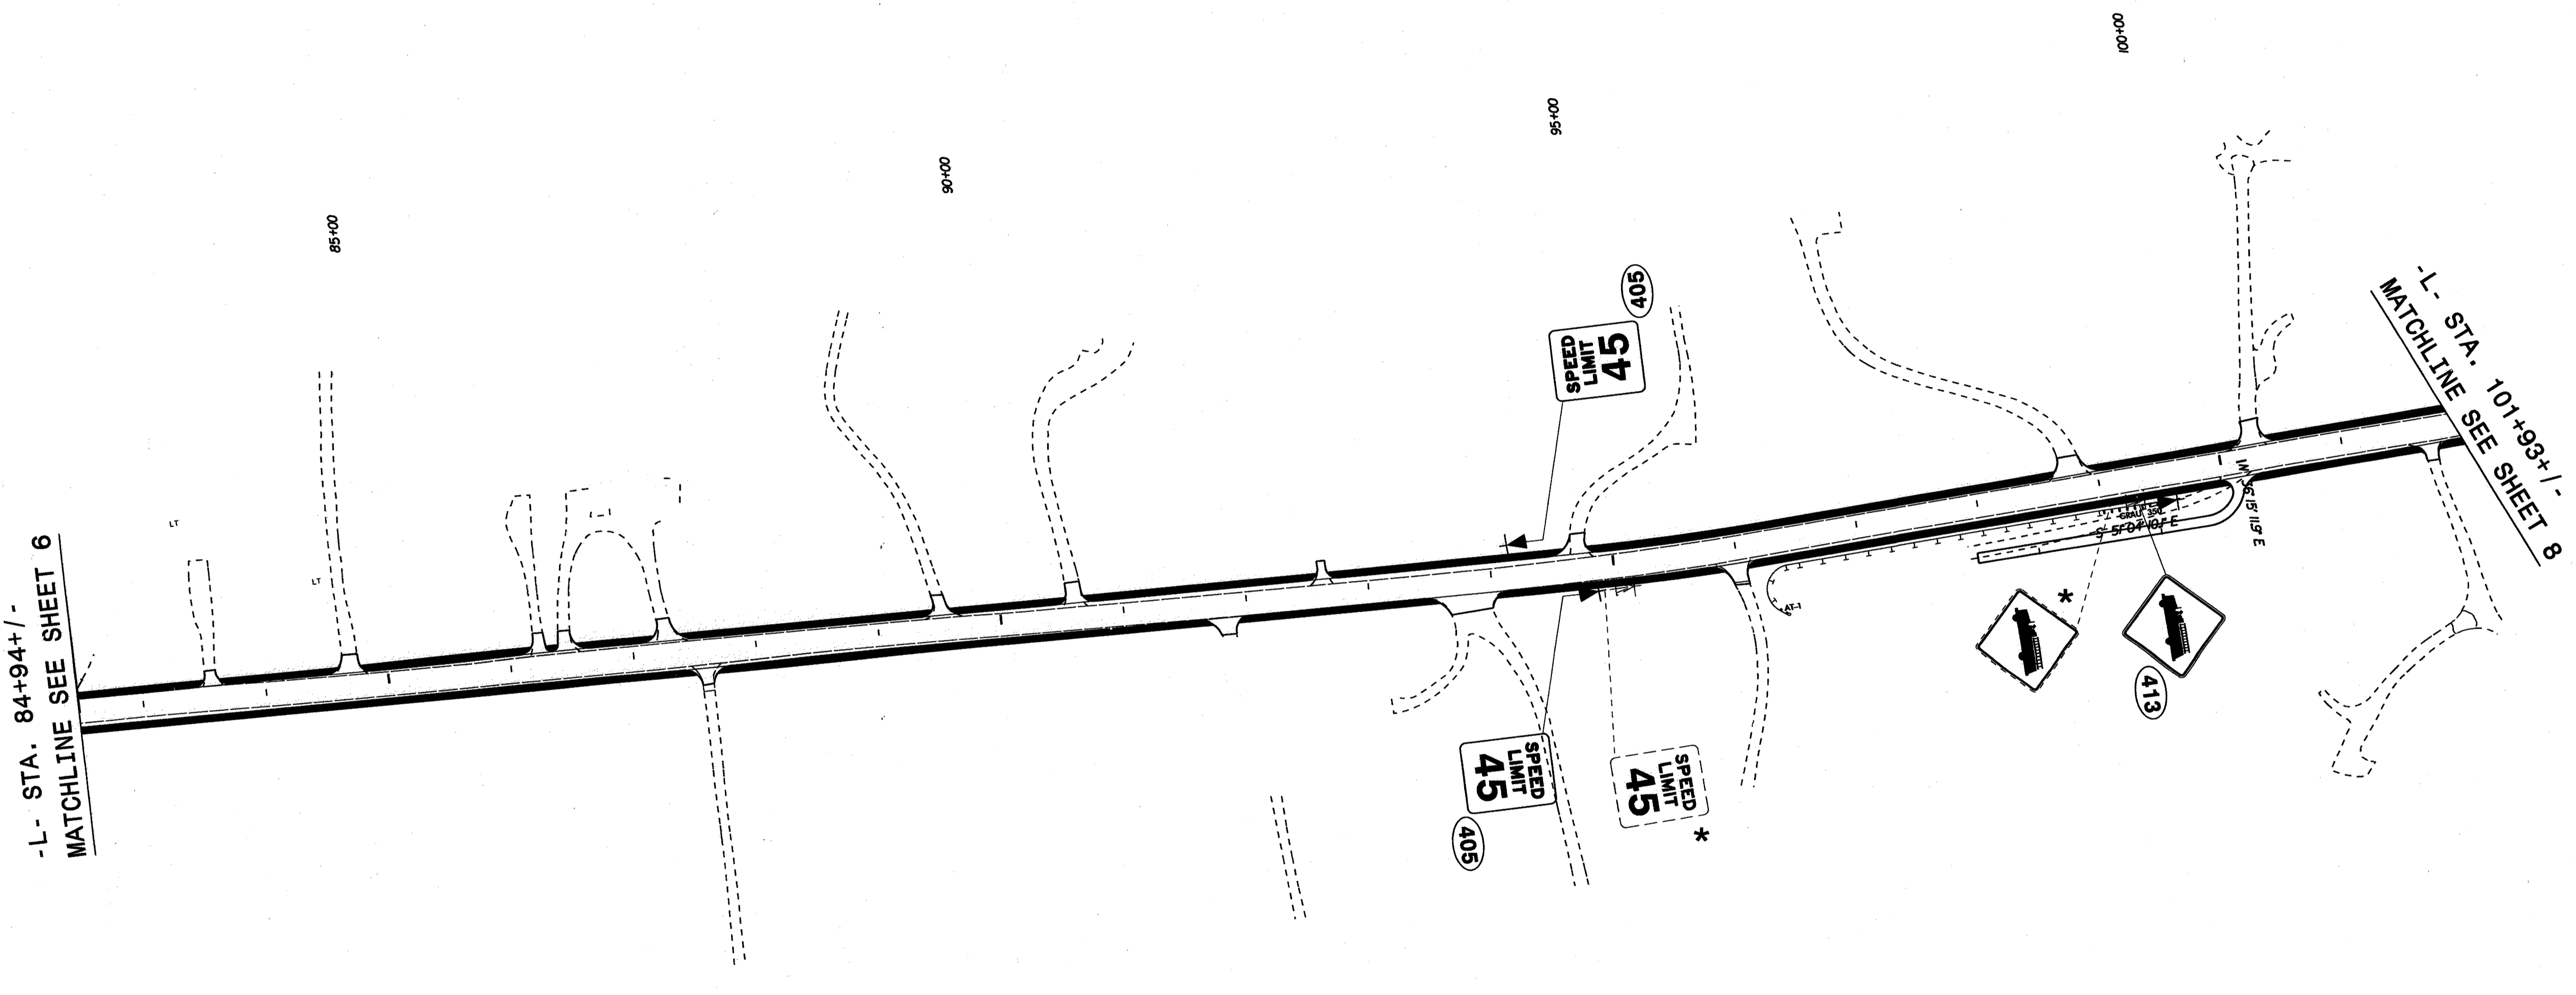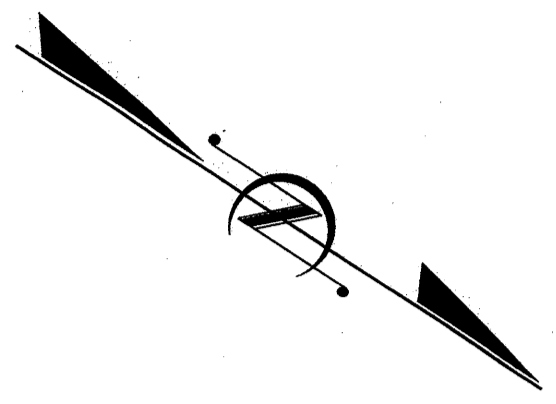
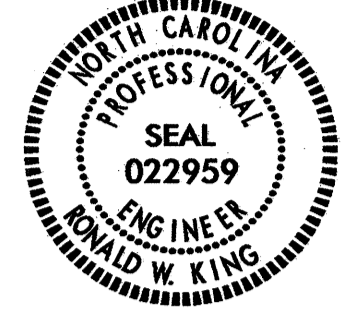


*SEE NOTE 1

EXISTING AND PROPOSED
SIGNING PLAN SHEETS

31-AUG-2012 11:26:23
 S:\PROJECTS\R-5207A\Signing\R-5207A_proposed_sheets.sgn.dgn
 jms:stps AT 11:26:23

TIP NO. R-5207A	SHEET NO. SIGN-8
APPROVED: <i>R.W.K.</i>	
DATE: 8/31/12	
SEAL	

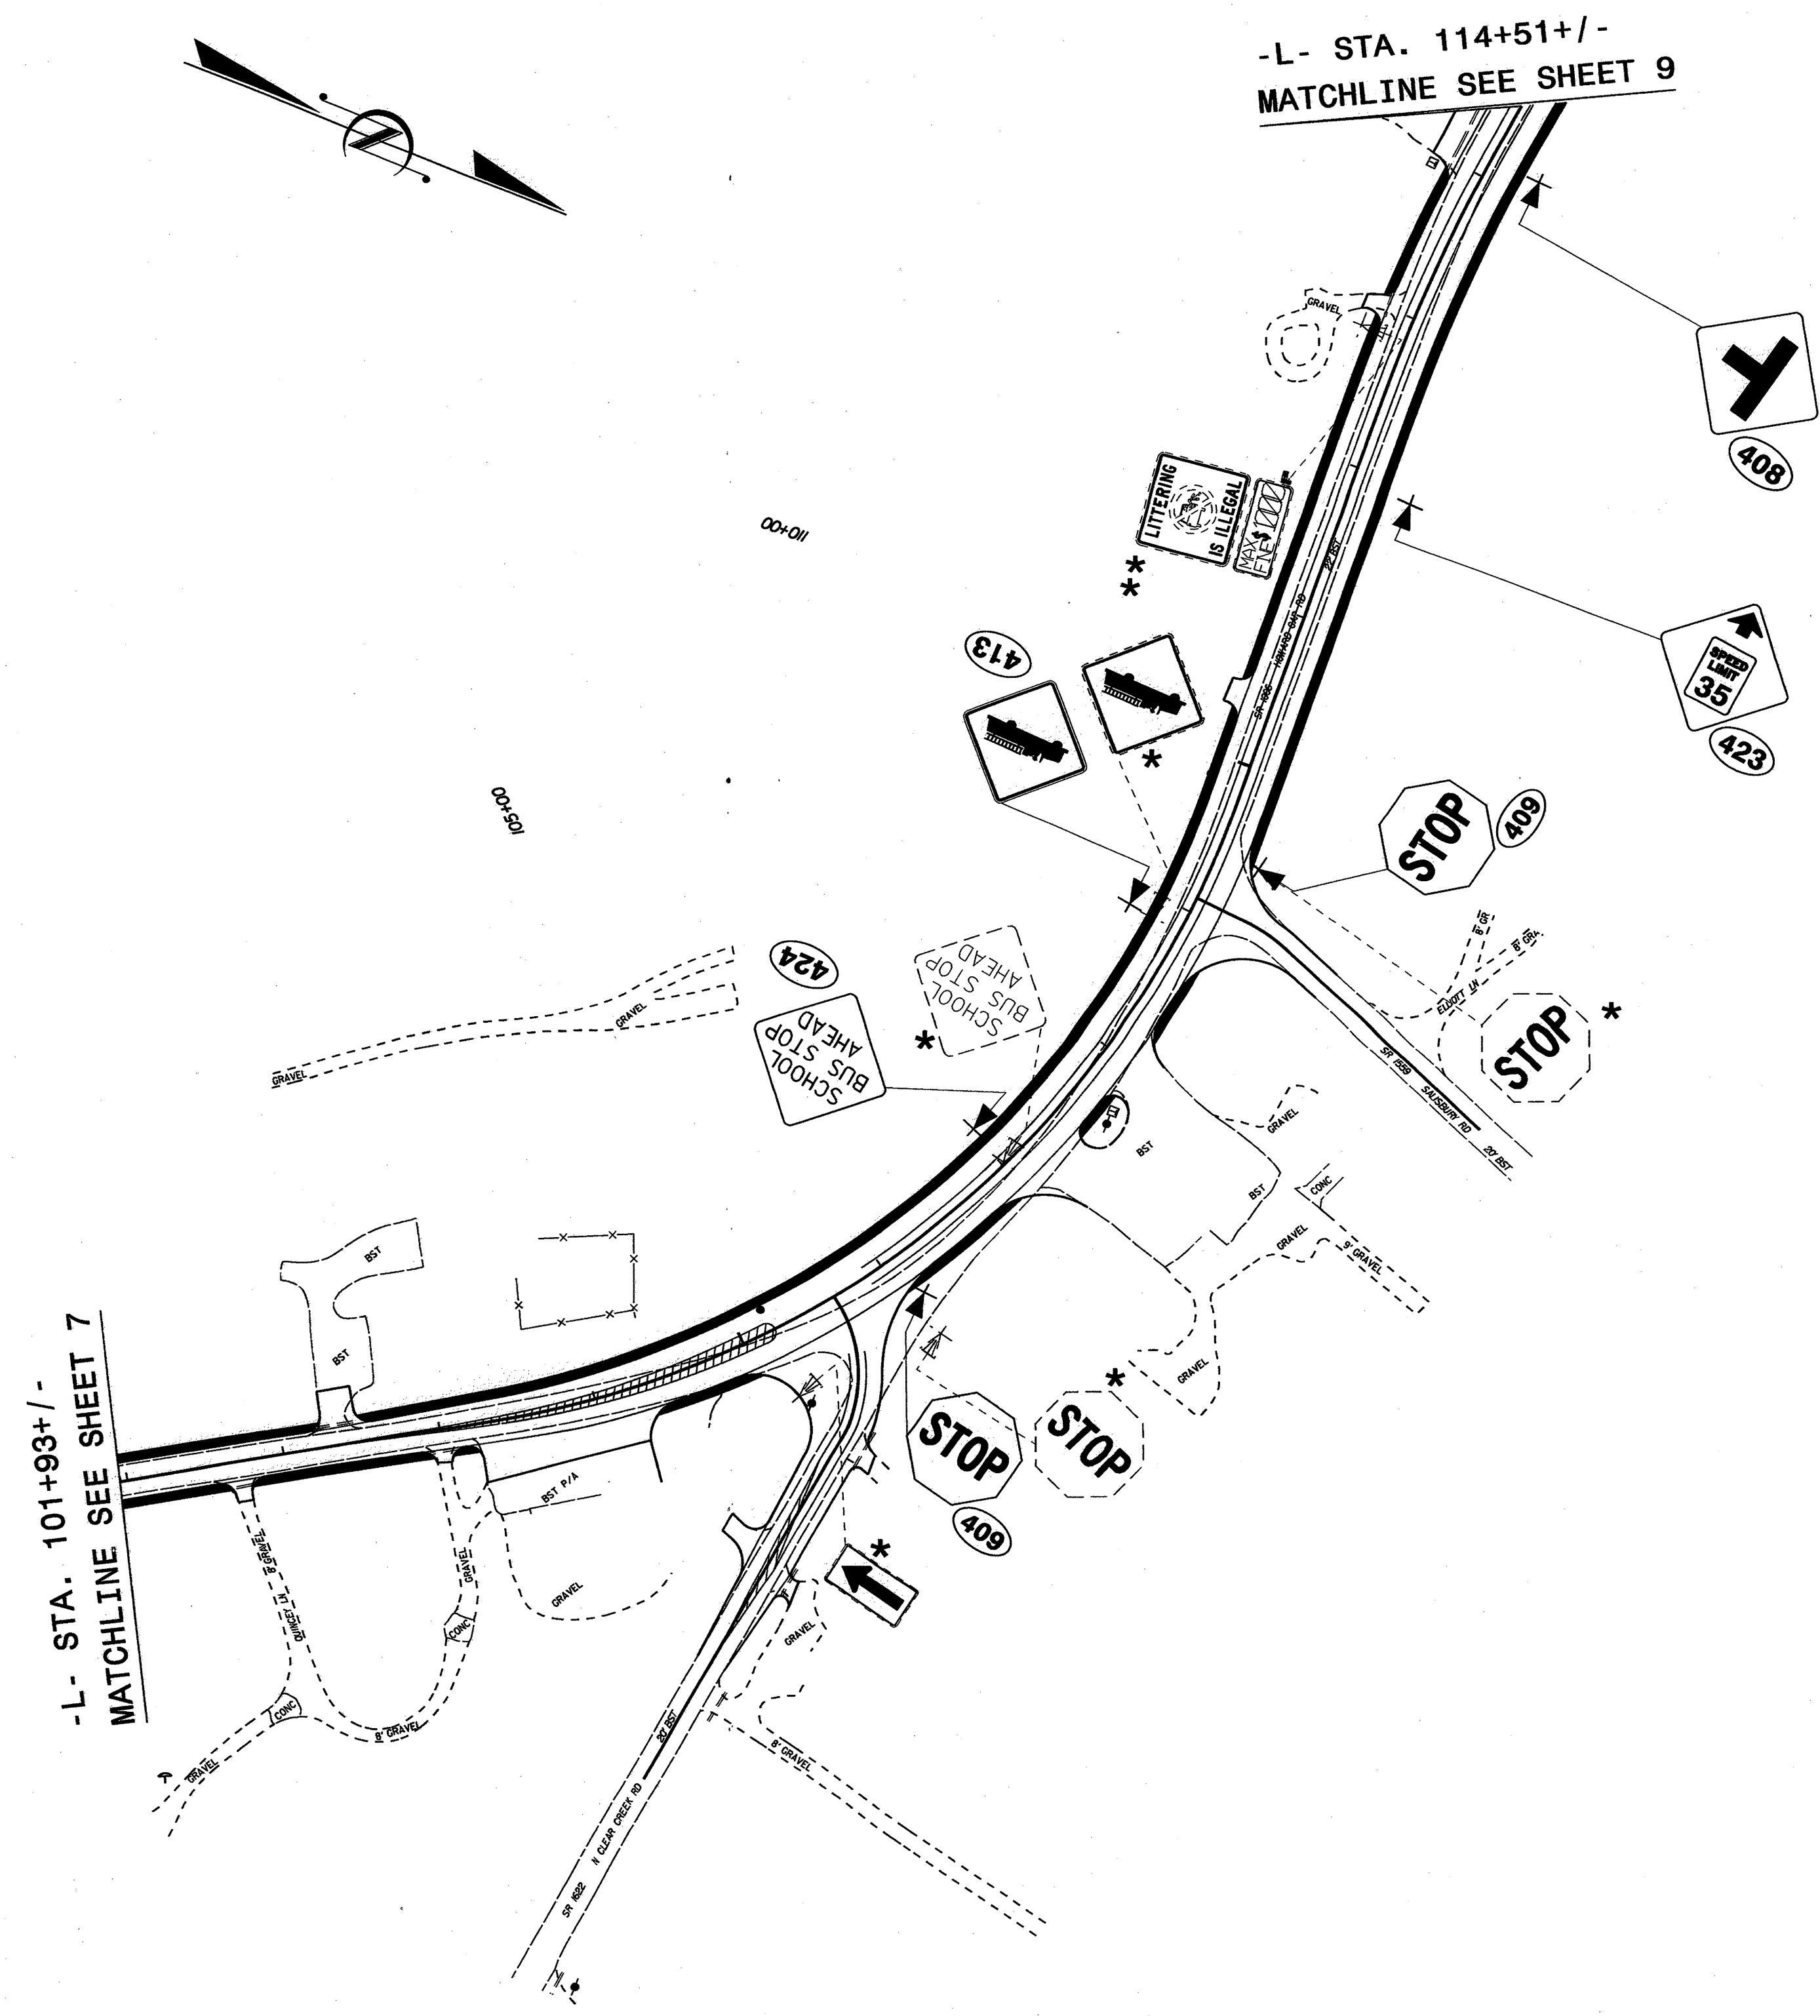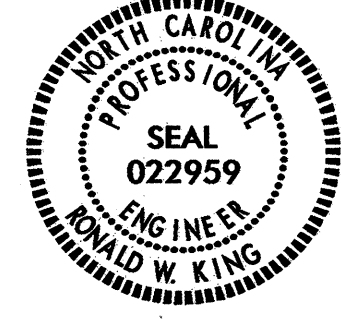


*SEE NOTE 1
**SEE NOTE 2

EXISTING AND PROPOSED
SIGNING PLAN SHEETS

31-AUG-2012 11:30 AM
 S:\PROJECTS\R-5207A\Signing\R-5207A_proposed_sheets_sgn.dgn
 AT 11:24:03



TIP NO. R-5207A	SHEET NO. SIGN-9
APPROVED: <i>[Signature]</i>	
DATE: 8/21/12	
SEAL	

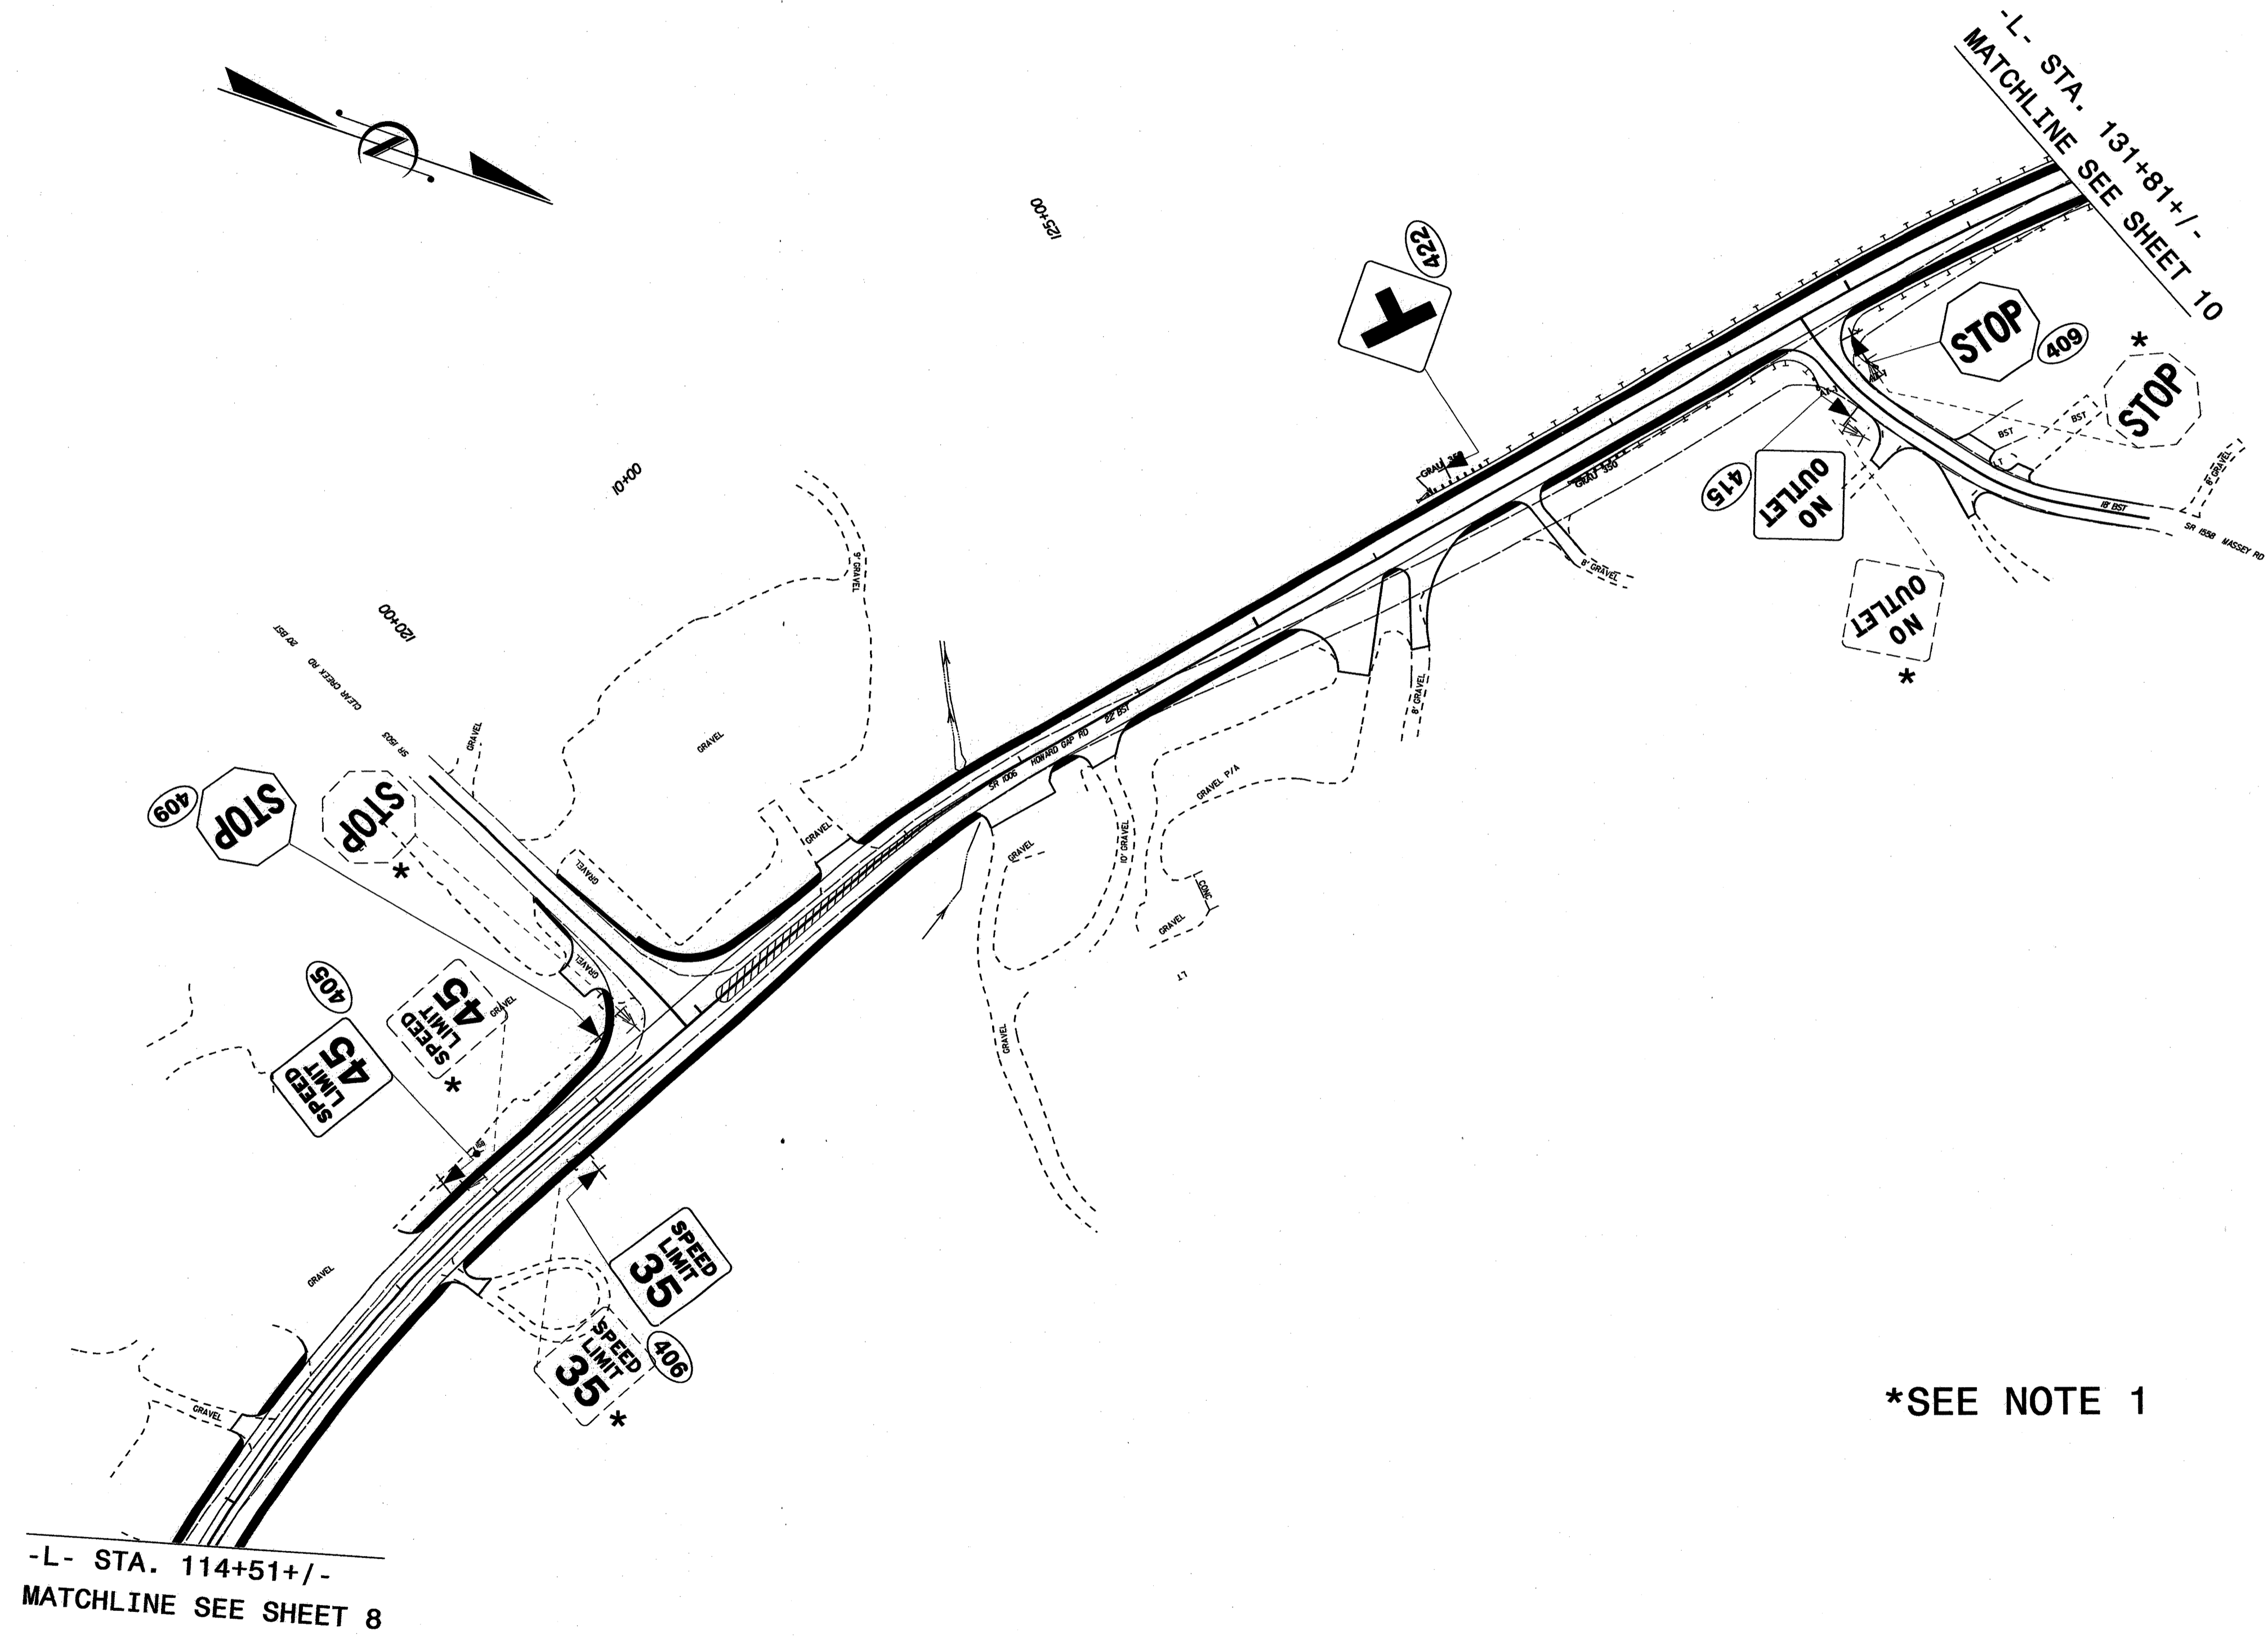

*SEE NOTE 1

R:\5207A\Signing\R-5207A-proposed_sheets.sgn.dgn
16/7/03

TIP NO. R-5207A	SHEET NO. SIGN-10
APPROVED: <i>[Signature]</i>	
DATE: 8/24/12	
SEAL	

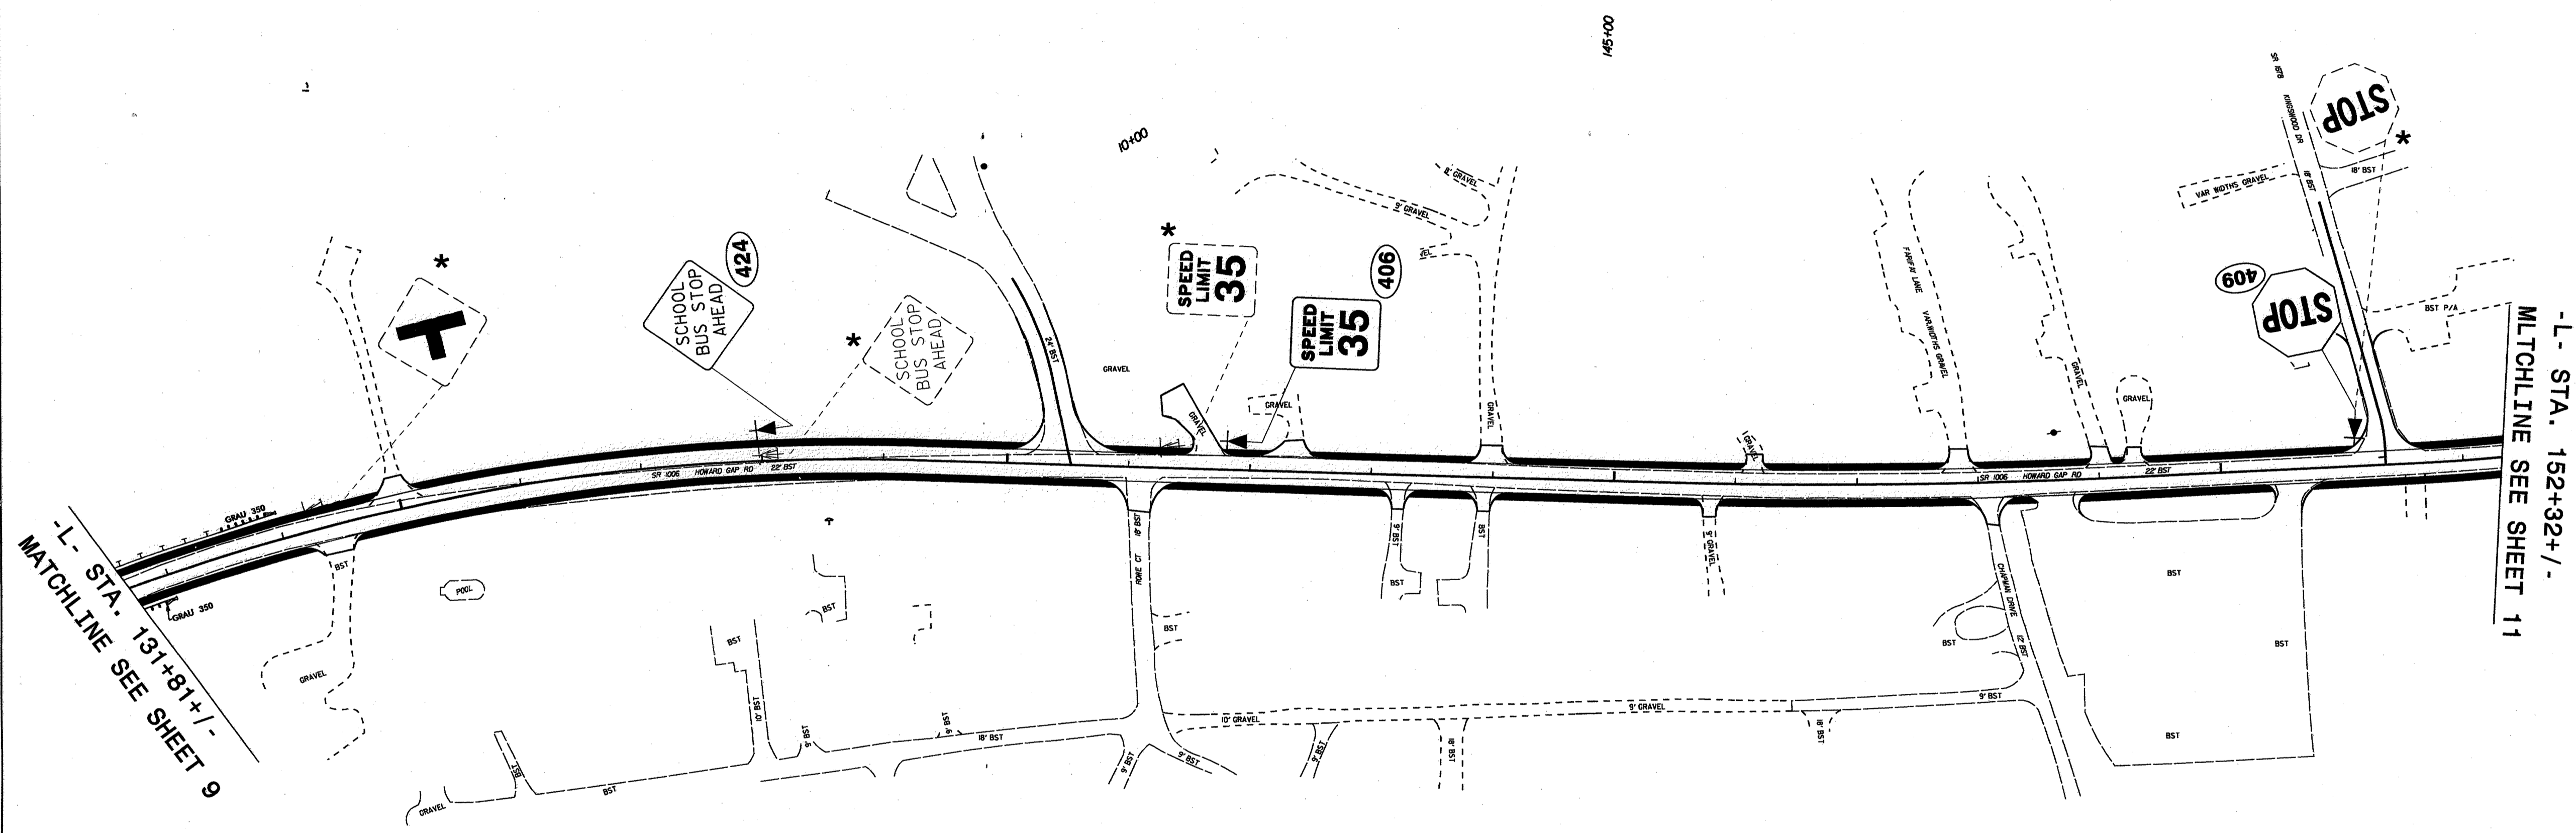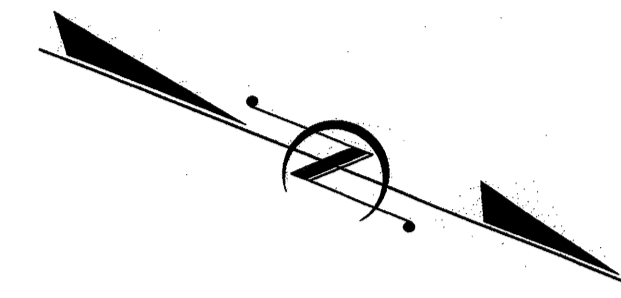


-L- STA. 131+81+/-
MATCHLINE SEE SHEET 9


-L- STA. 152+32+/-
MATCHLINE SEE SHEET 11

*SEE NOTE 1


**EXISTING AND PROPOSED
SIGNING PLAN SHEETS**

31-AUG-2012 11:51
 S:\S&D\PROJECTS\12\5207A\Signing\12\5207A_proposed.sheets_sgn.dgn
 jmn

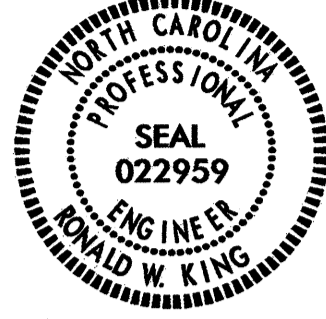TIP NO. R-5207A	SHEET NO. SIGN-11
APPROVED: <i>RWK</i>	
DATE: <i>8/21/12</i>	
SEAL	
	

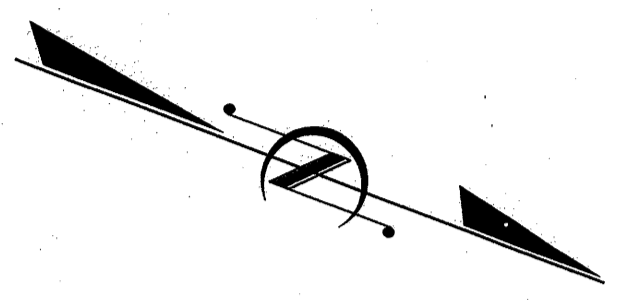

-L- STA. 152+32+/-
MLCHLINE SEE SHEET 10

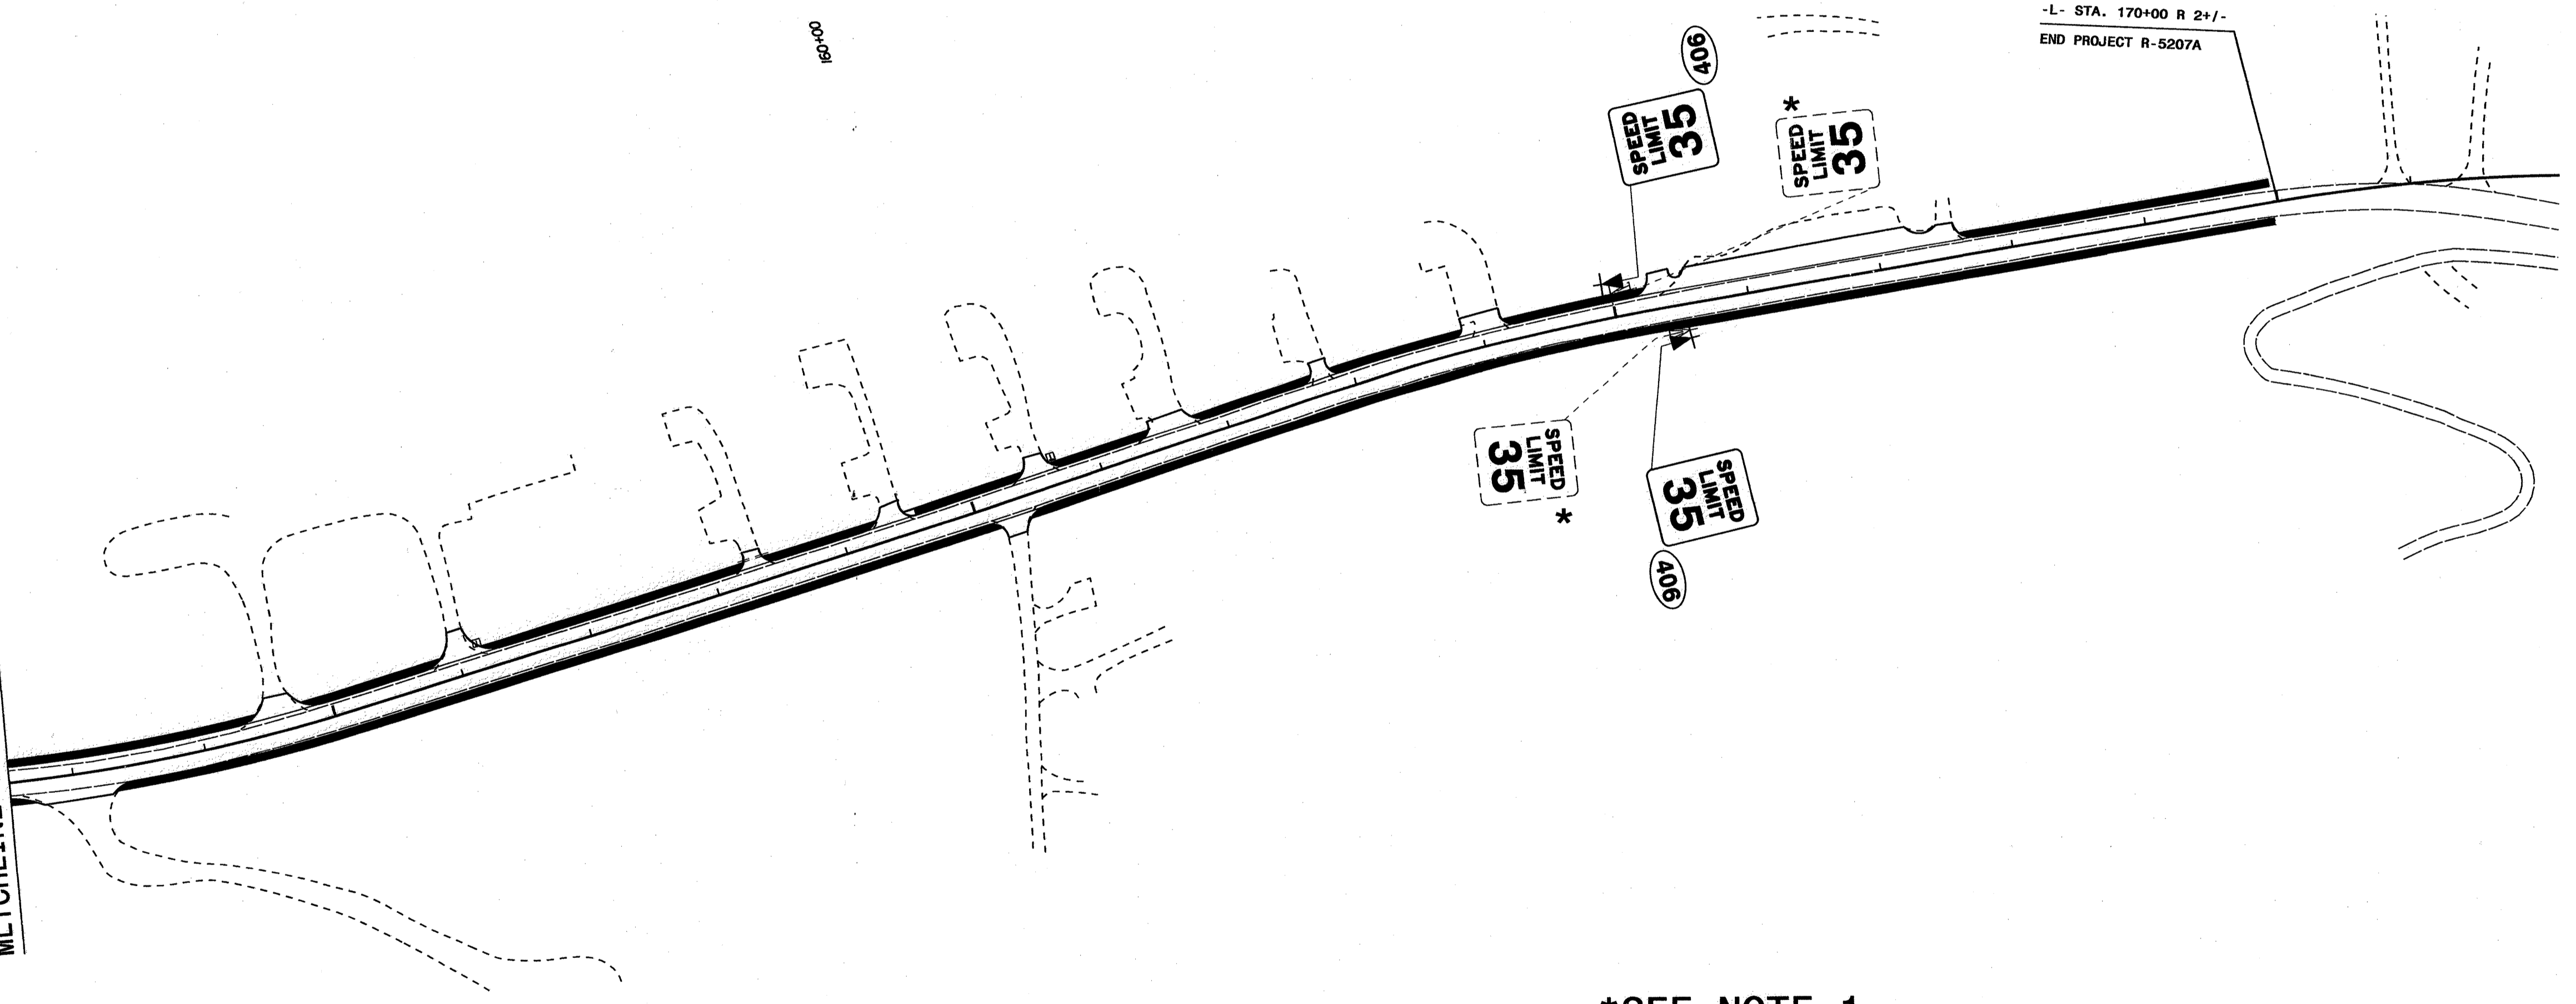

*SEE NOTE 1

**EXISTING AND PROPOSED
SIGNING PLAN SHEETS**

3: AUG-2012 1152
 S:\S&D\TIP\PROJ\EC 12\12\5207A\Sig\mg\A-5207A_proposed_sheets_sgn.dgn
 pma\verrebe HT 12/26/12