

**STATE OF NORTH CAROLINA  
DEPARTMENT OF TRANSPORTATION**

|                              |           |
|------------------------------|-----------|
| TIP NO.                      | SHEET NO. |
| B-4185                       | SIGN-1    |
| APPROVED: <i>[Signature]</i> |           |
| DATE: 2-5-13                 |           |
| SEAL                         |           |
|                              |           |

**SIGNING PLAN  
MARTIN COUNTY**

**LOCATION: BRIDGE NO. 16 OVER HARDISON MILL CREEK ON NC 171**

**T.I.P.: B-4185**

**CONTRACT: C203081**

**SUMMARY OF QUANTITIES**

| ITEM NO.   |           | ITEM DESCRIPTION               | QUANTITY | UNIT |
|------------|-----------|--------------------------------|----------|------|
| DESC. NO.  | SECT. NO. |                                |          |      |
| 4072000000 | 903       | SUPPORTS, 3 LB STEEL U-CHANNEL | 66       | L.F. |
| 4102000000 | 904       | SIGN ERECTION, TYPE "E"        | 5        | EA.  |
| 4158000000 | 907       | DISPOSAL OF SIGN SYSTEM, WOOD  | 7        | EA.  |

**GENERAL NOTES**

- . SIGNS FURNISHED BY STATE
- . IF REMOVAL OR RELOCATION OF SIGNS ON PRIVATE STREET (NON-STATE MAINTAINED) IS REQUIRED DUE TO CONSTRUCTION, THE CONTRACTOR SHALL INFORM THE ENGINEER. THE WORK WILL BE COMPLETED BY OTHERS.
- . ALL EXISTING SIGNS ON "U" CHANNEL POST WITHIN THE PROJECT LIMITS SHALL BE REMOVED AND DISPOSED OF UNLESS OTHERWISE NOTED ON PLANS.
- . SEE ROADWAY PLANS FOR GUARD/GUIDE RAIL DETAILS.

**ROADWAY STANDARD DRAWING**

THE FOLLOWING ROADWAY STANDARDS AS APPEAR IN "ROADWAY STANDARD DRAWINGS" - PROJECT SERVICES UNIT - N.C. DEPARTMENT OF TRANSPORTATION - RALEIGH, N.C., DATED JANUARY 2012 ARE APPLICABLE TO THIS PROJECT AND BY REFERENCE HEREBY ARE CONSIDERED A PART OF THESE PLANS:

| STD. NO. | TITLE  |
|----------|--|
| 904.10   | ORIENTATION OF GROUND MOUNTED SIGNS                          |
| 904.50   | MOUNTING OF TYPE 'D', 'E' AND 'F' SIGNS ON 'U' CHANNEL POSTS |

**NOTES**


- 1) DISPOSAL OF SIGN SYSTEM, WOOD

**INDEX**


| SHEET NO. | DESCRIPTION          |
|-----------|----------------------|
| SIGN-1    | TITLE SHEET          |
| SIGN-2    | TYPE "D" SIGN DESIGN |
| SIGN-3    | SIGNING PLAN SHEET   |

**PLAN PREPARED BY: N.C.D.O.T. SIGNING AND DELINEATION UNIT**

**AYMAN ALQUDWAH, PE, CPM,** SIGNING & DELINEATION REGIONAL ENGINEER  
**BASIR A. RASHID** SIGNING & DELINEATION PROJECT DESIGN ENGINEER


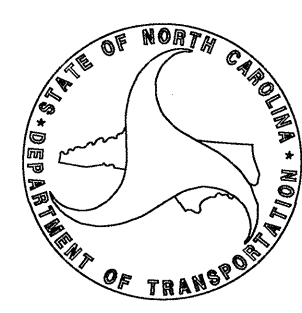




|   |                     |
|---|---------------------|
| TIP NO.<br>B-4185   | SHEET NO.<br>SIGN-3 |
| APPROVED: <i>[Signature]</i>  |                     |
| DATE: 2-5-13  |                     |
| SEAL  |                     |
|  |                     |

**BEGIN STATE SIGNING PROJECT (B-4185)**  
-L- POT STA 12+00.00

**END STATE SIGNING PROJECT (B-4185)**  
-L- POT STA 23+75.00

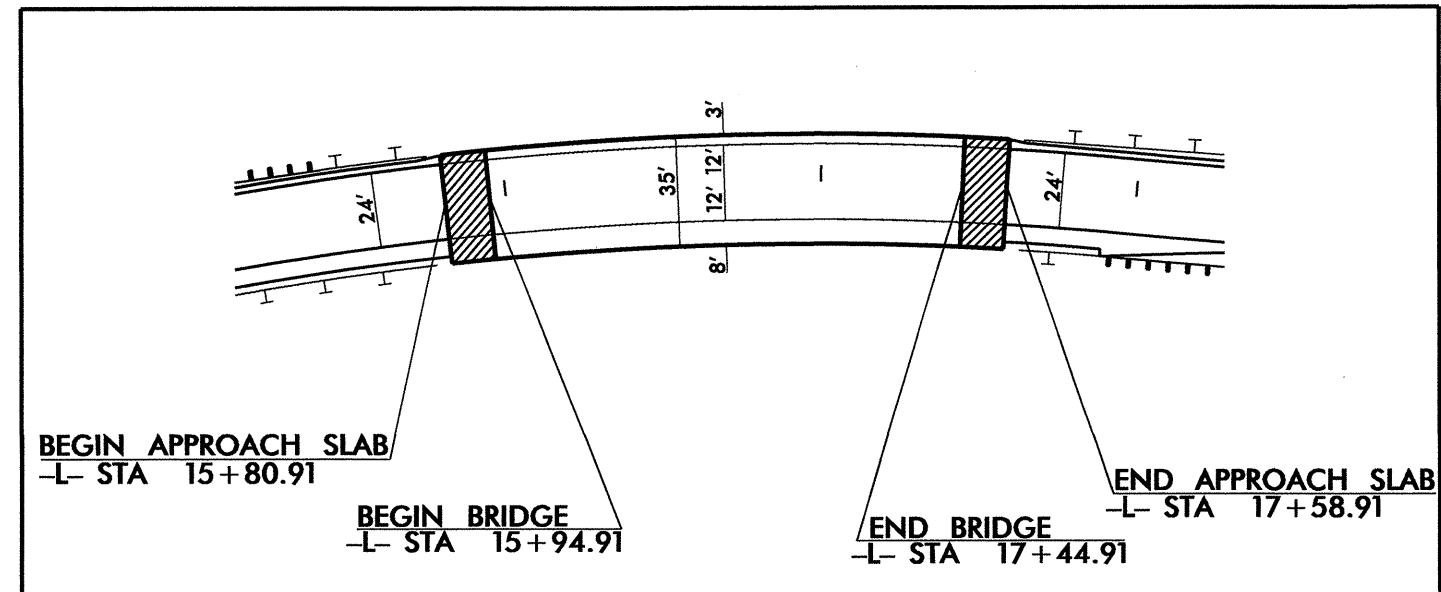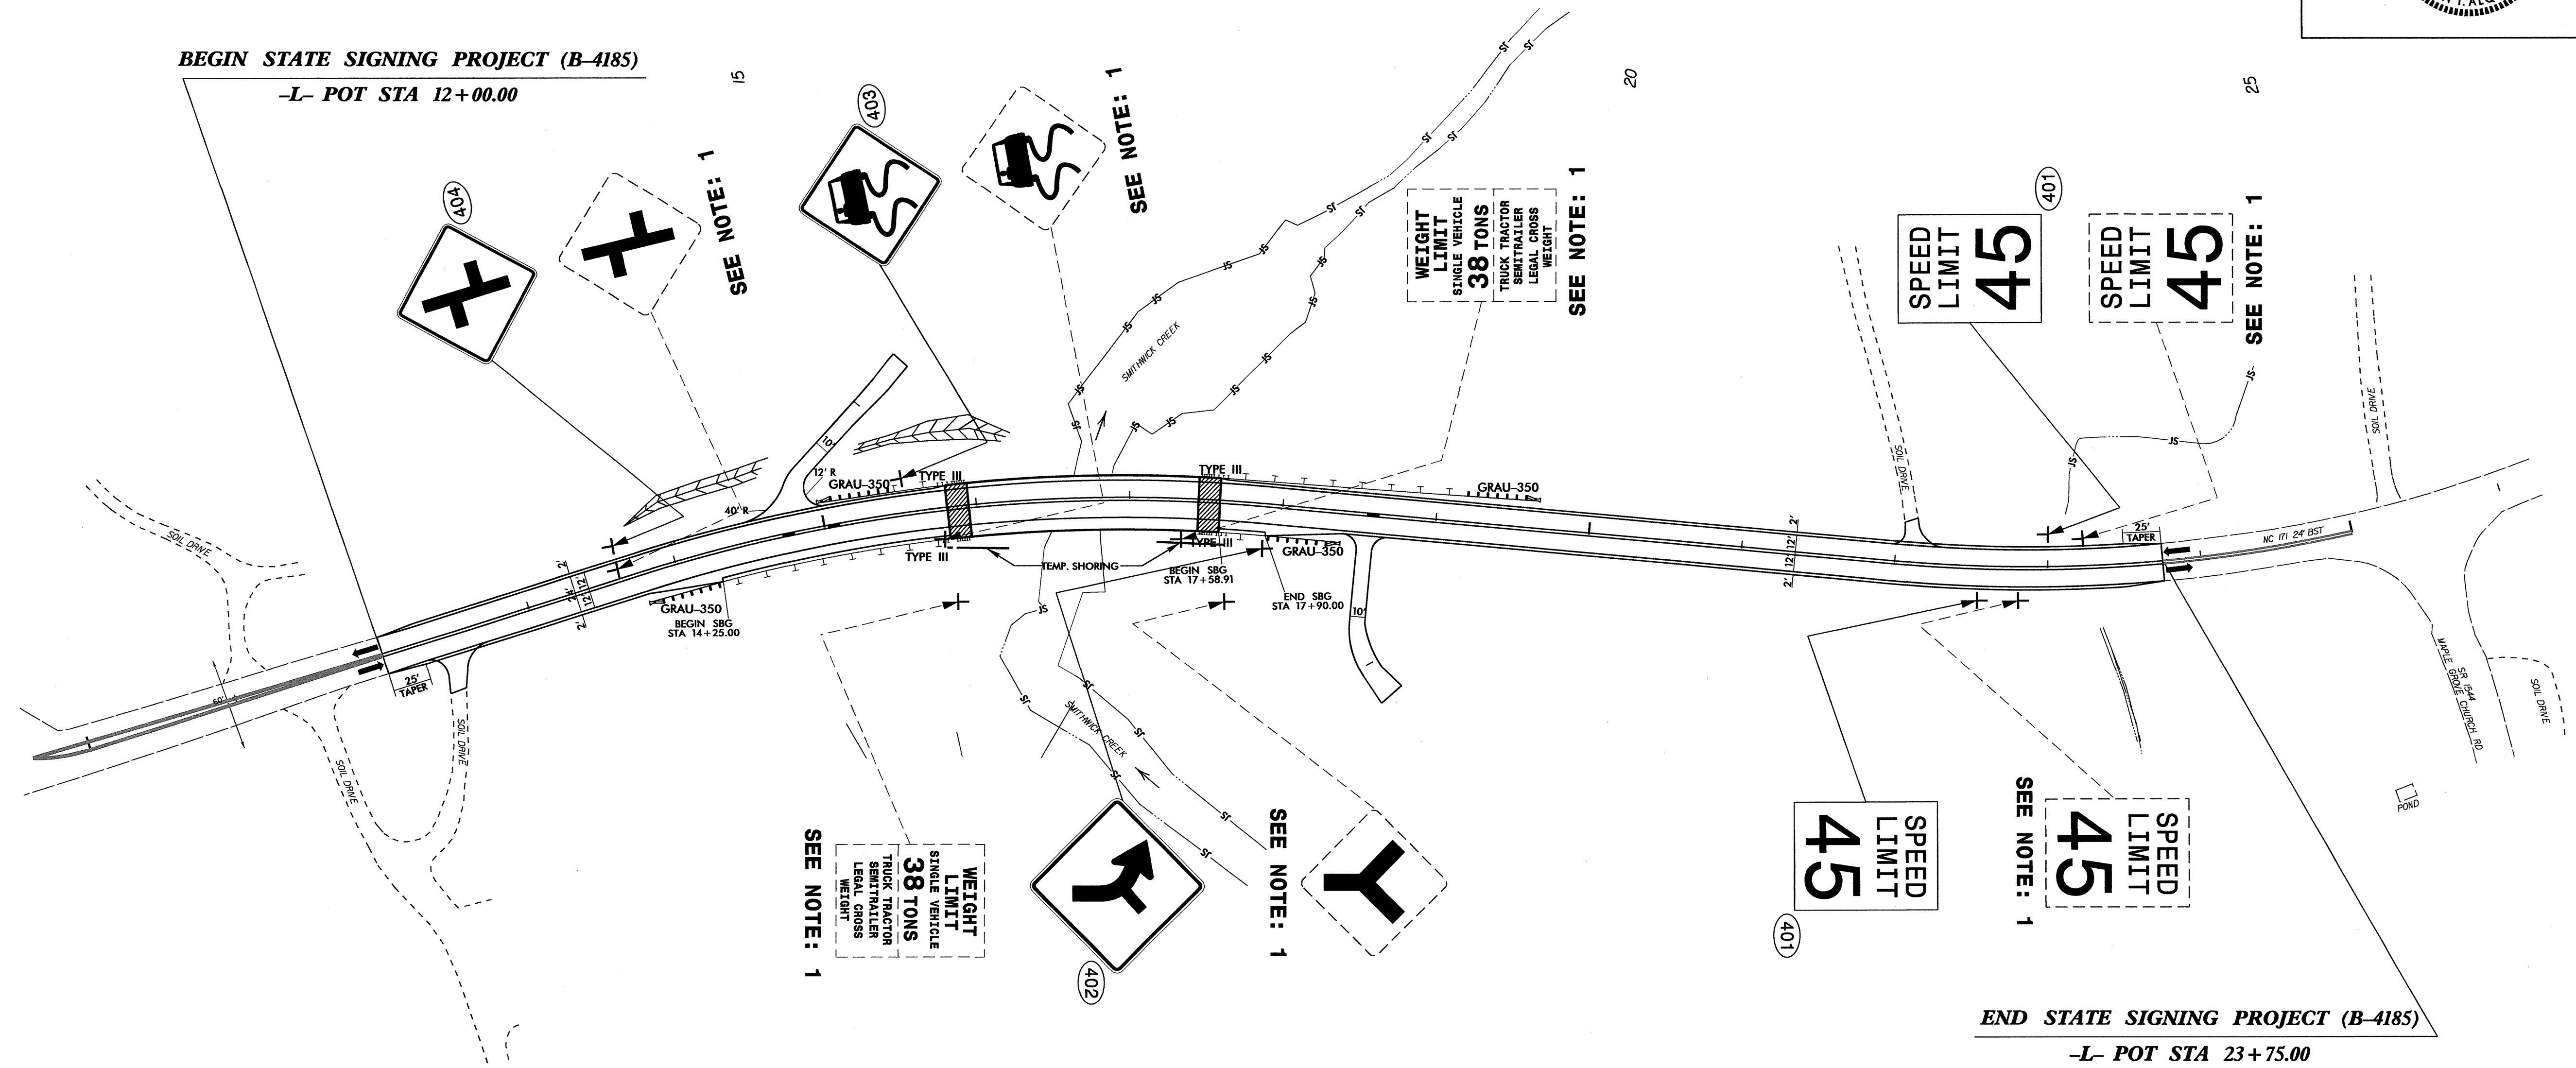

**EXISTING AND PROPOSED SIGNS**  
STA. 12+00.00 TO STA. 23+75.00 -L-  
NC 171

01-FEB-2013 13:56  
 P:\NTPP\Projects\B-4185\Traffic\Signing\Layout\Plans\B4185\_Sgn\_SCH\_Sheet-3.dgn  
 Drawing AT 1227793