






8/23/99



PROJ. REFERENCE NO.  
B-4679

SHEET NO.  
X-1

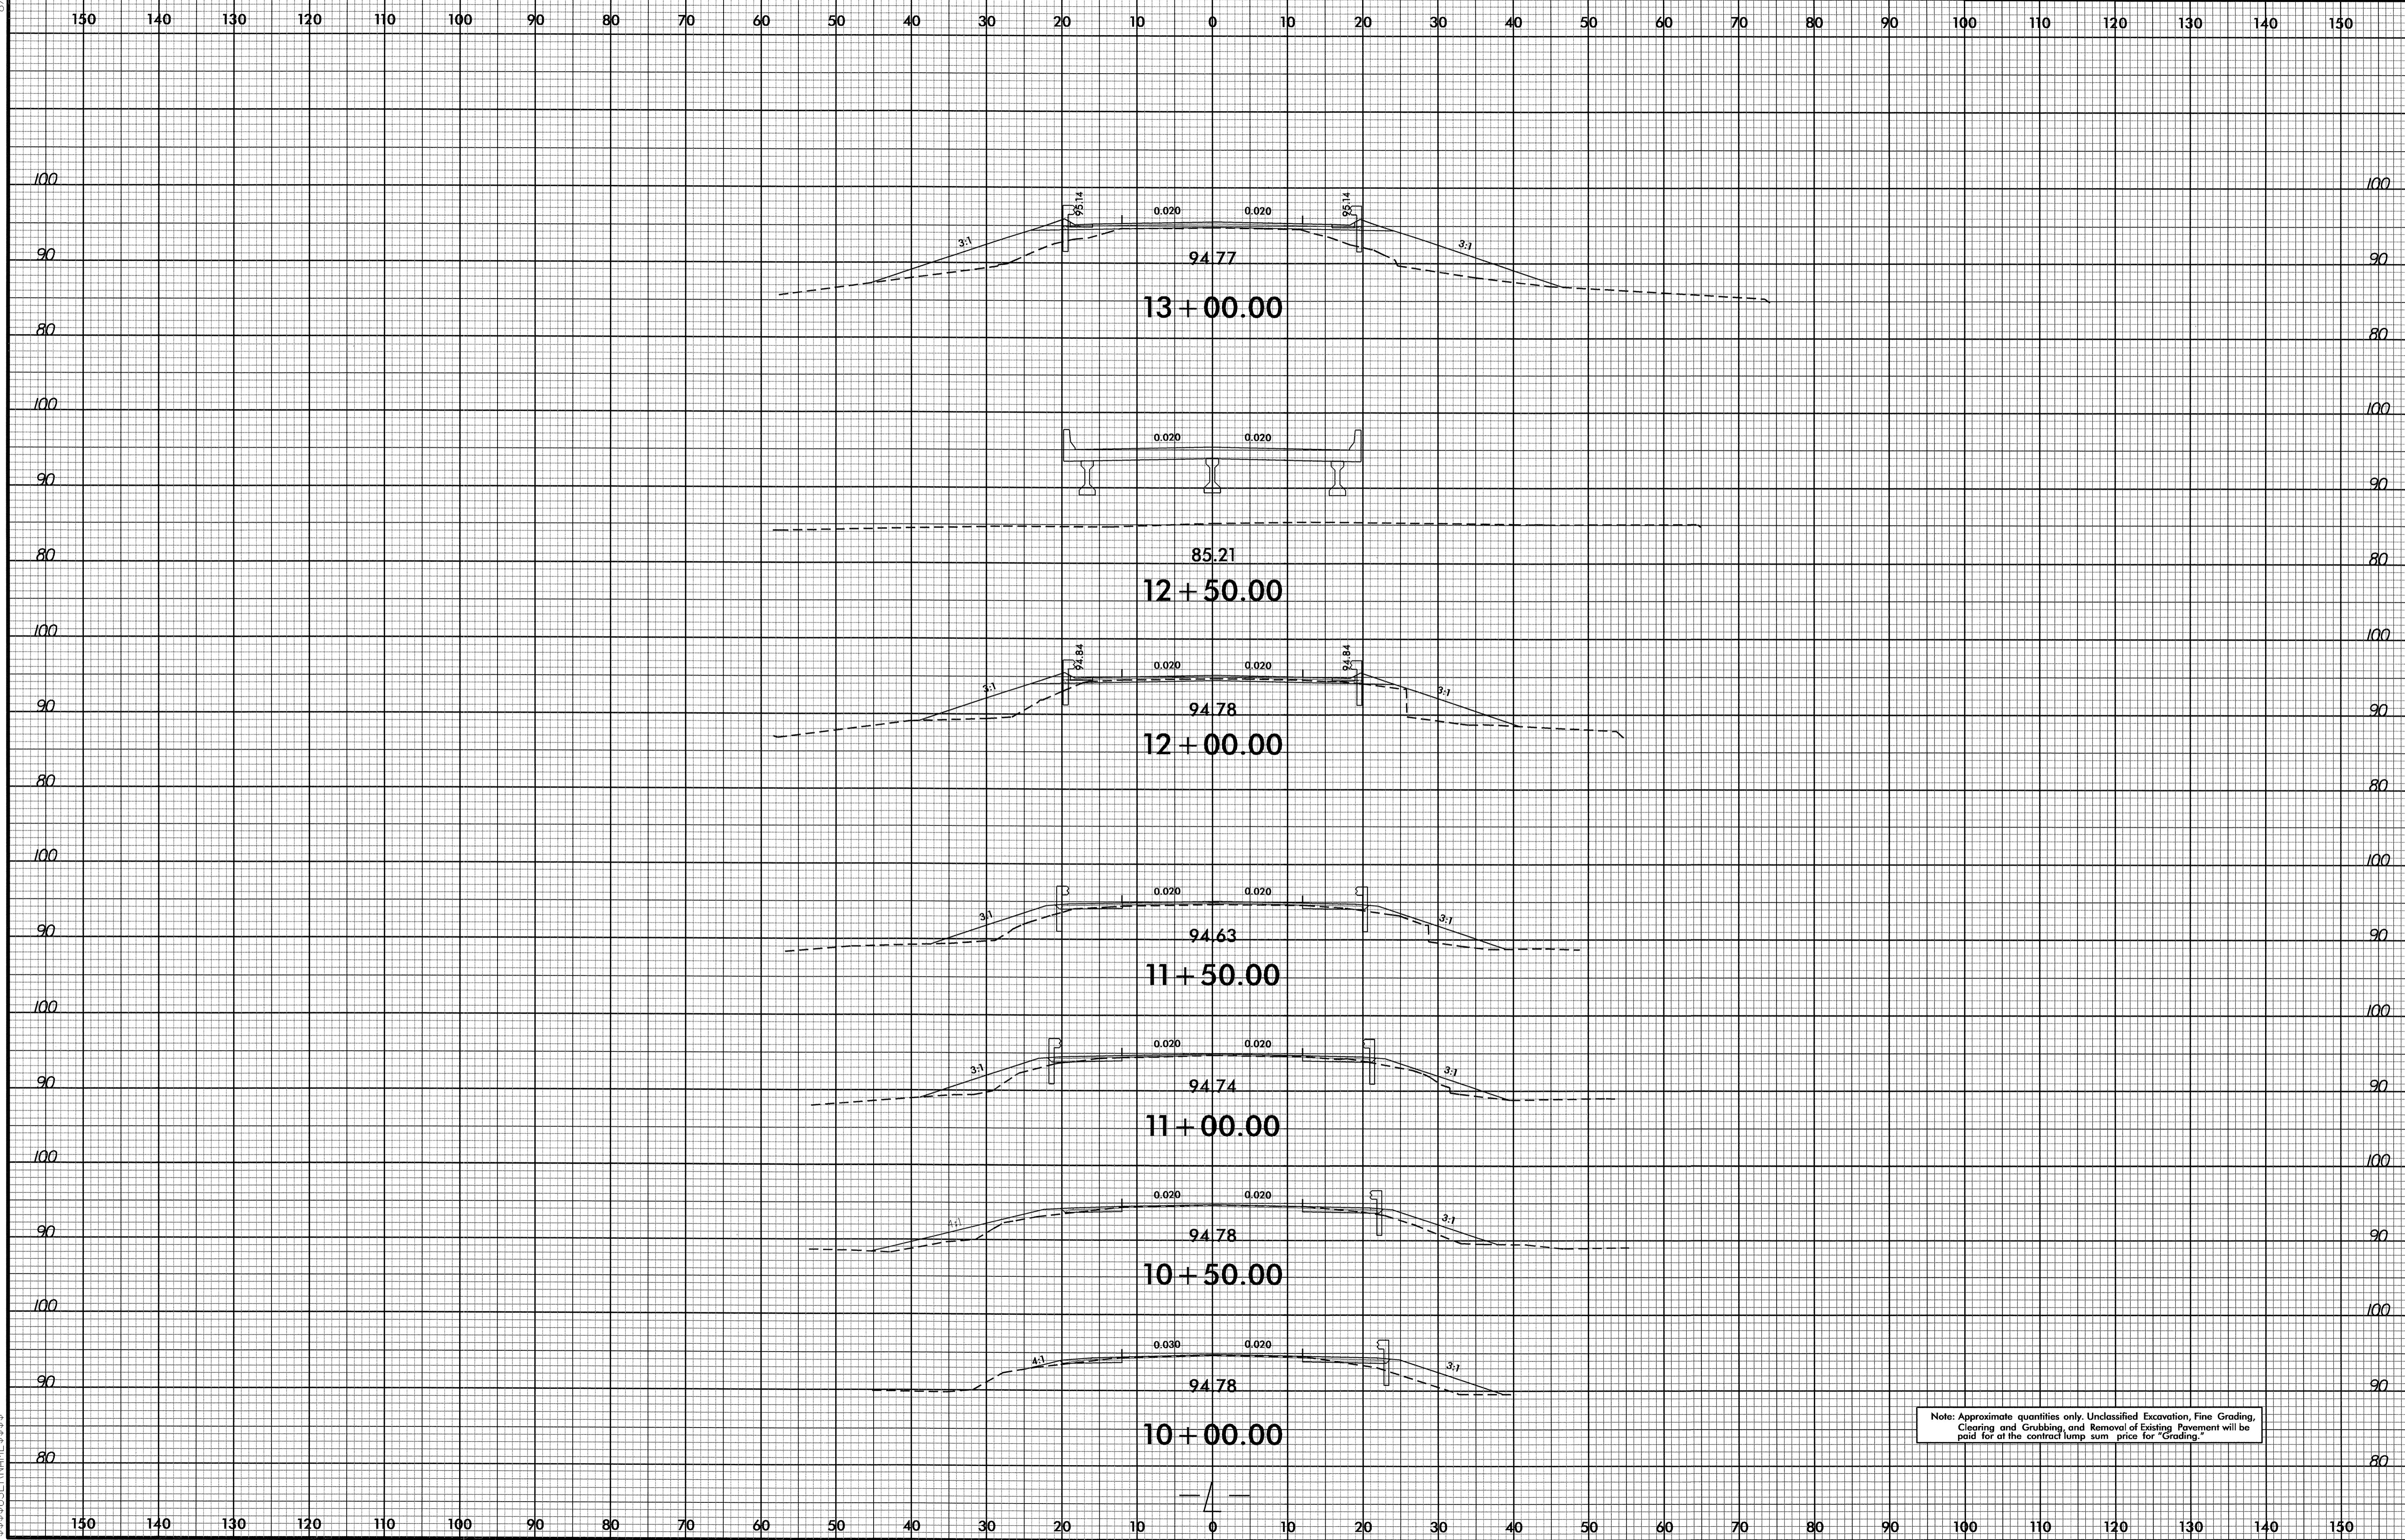


Note: Approximate quantities only. Unclassified Excavation, Fine Grading, Clearing and Grubbing, and Removal of Existing Pavement will be paid for at the contract lump sum price for "Grading."

01MAY-2015 10:22  
 P:\RAV\152\B-4679\_Rdy...xpl.dgn  
 \$\$\$USER\$\$\$



8/23/99

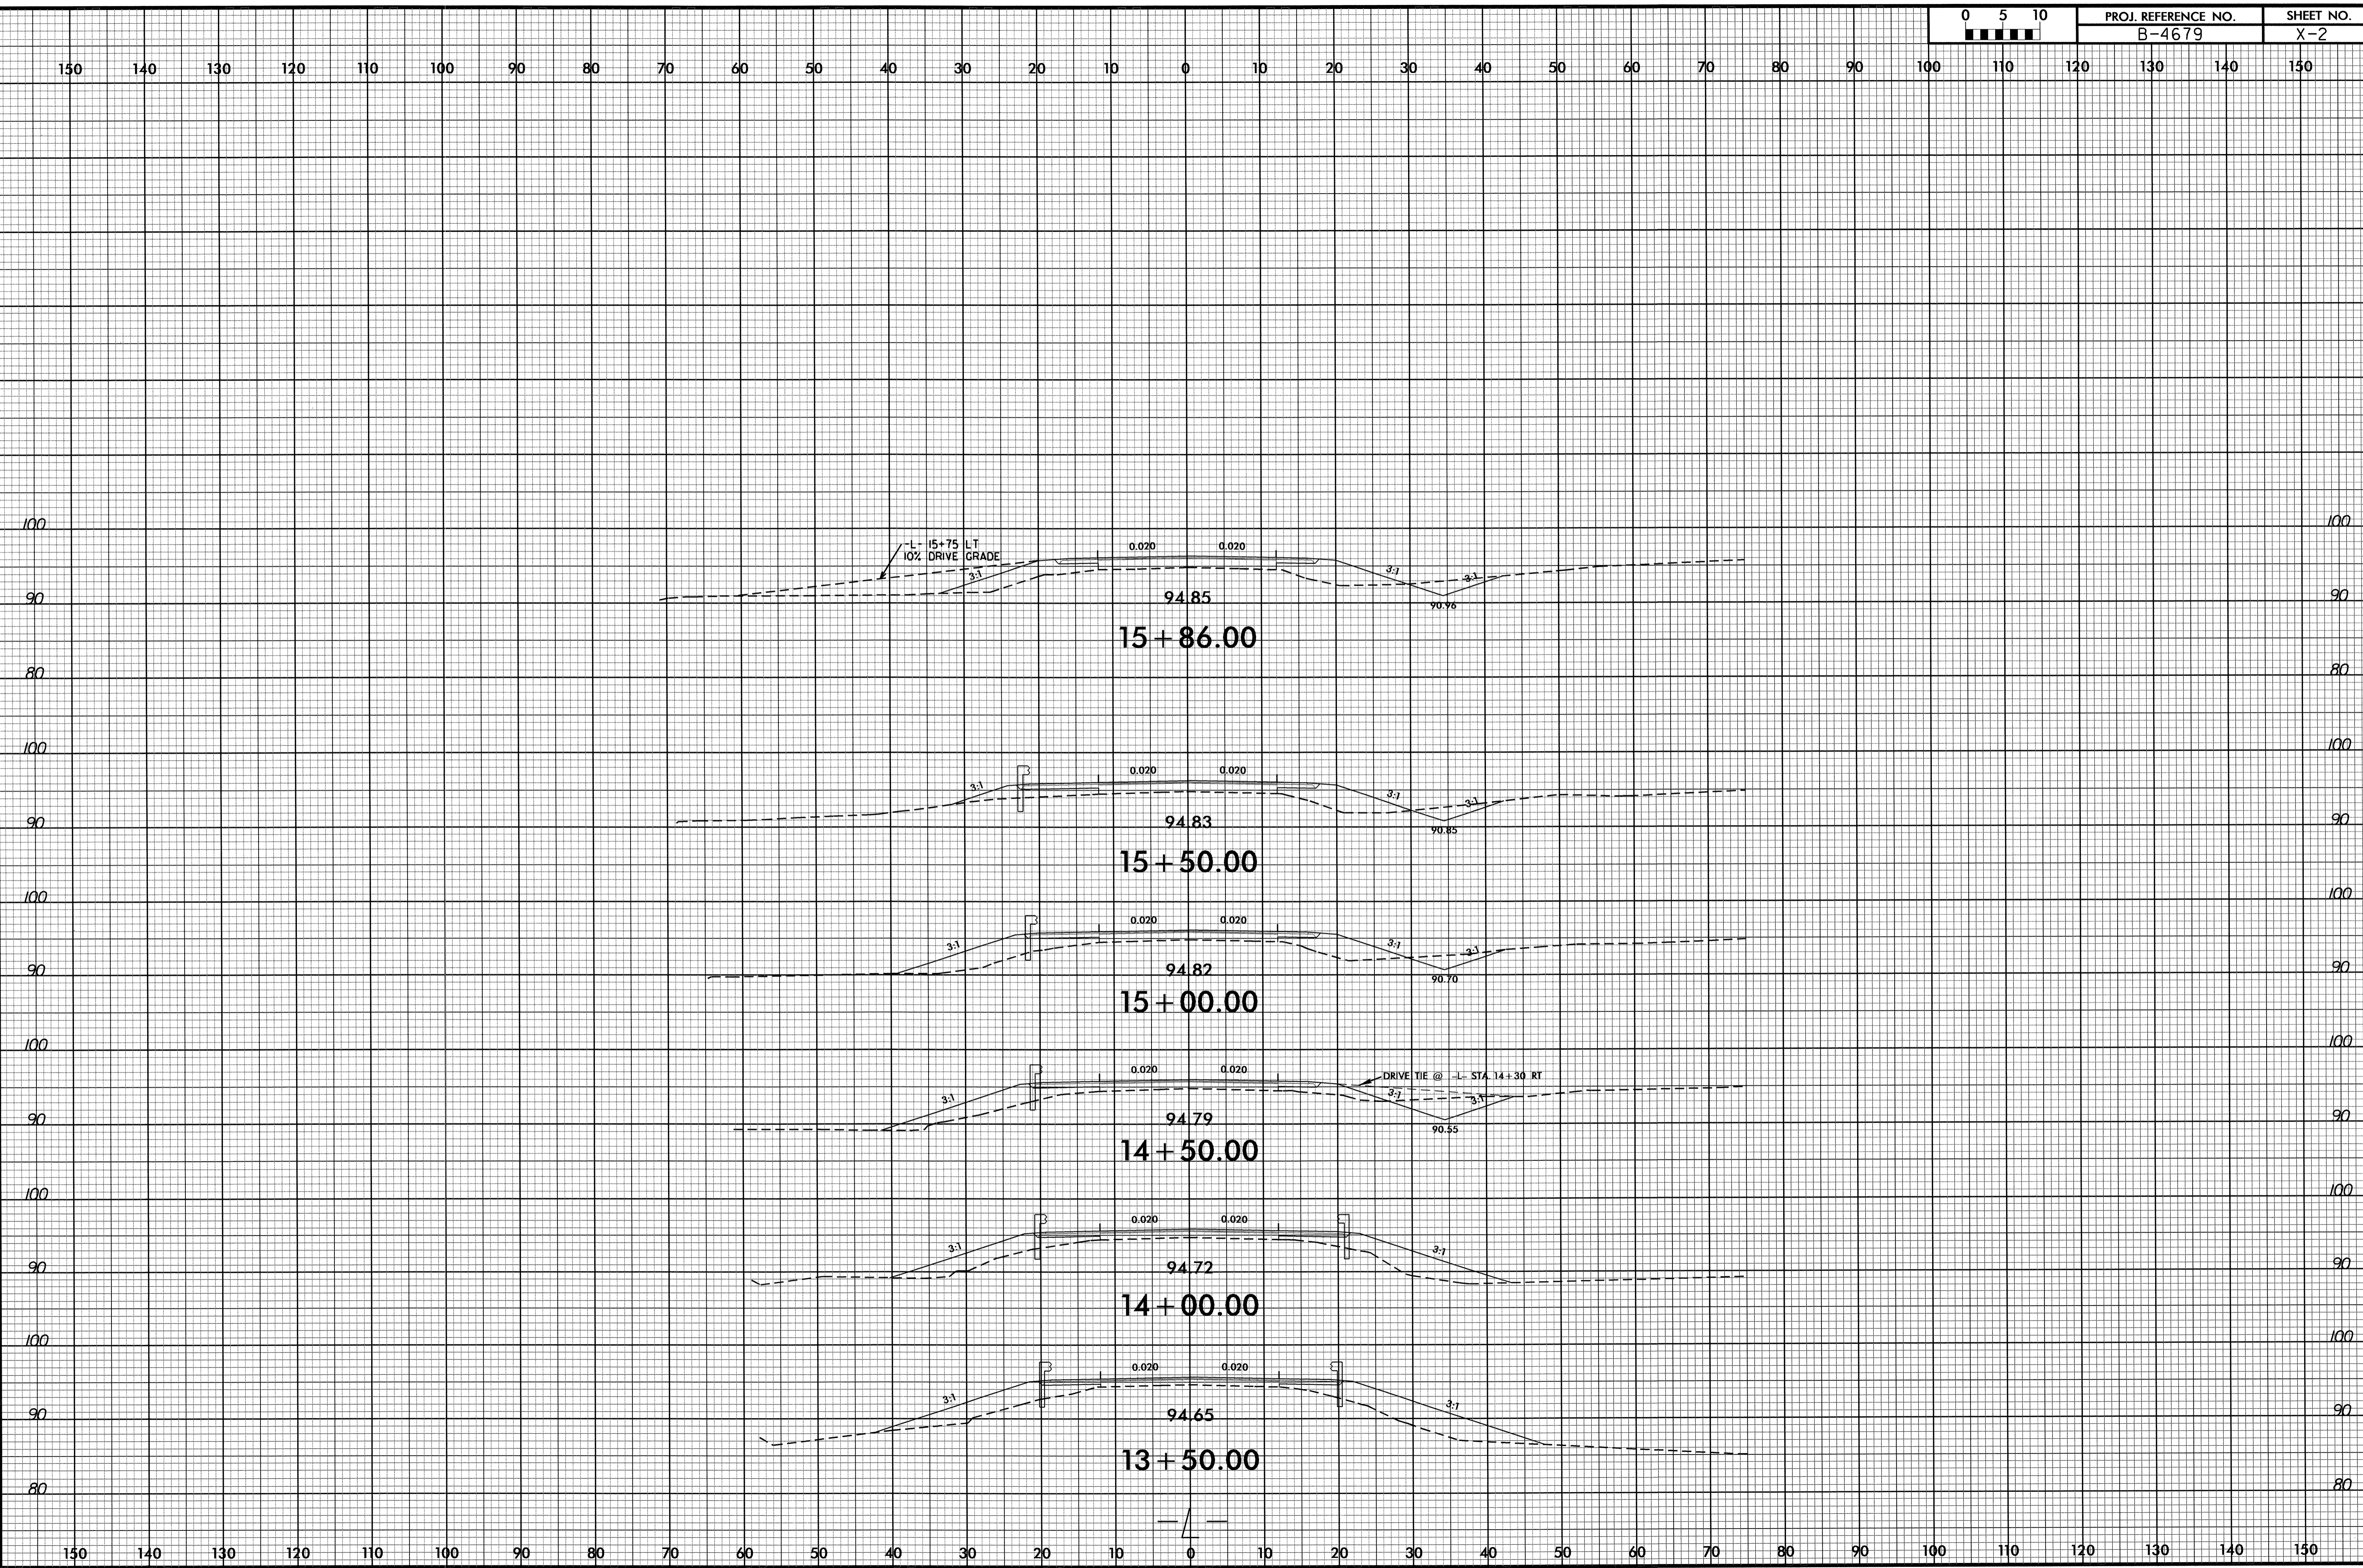

12-MAR-2013 13:56  
R:\PROJECTS\XSCAB-4679\_Rou.xpl.dgn  
8:51 USER:RMB