


09/08/99

TIP PROJECT: B-5126

T.I.P. NO.	SHEET NO.
B-5126	UO-1

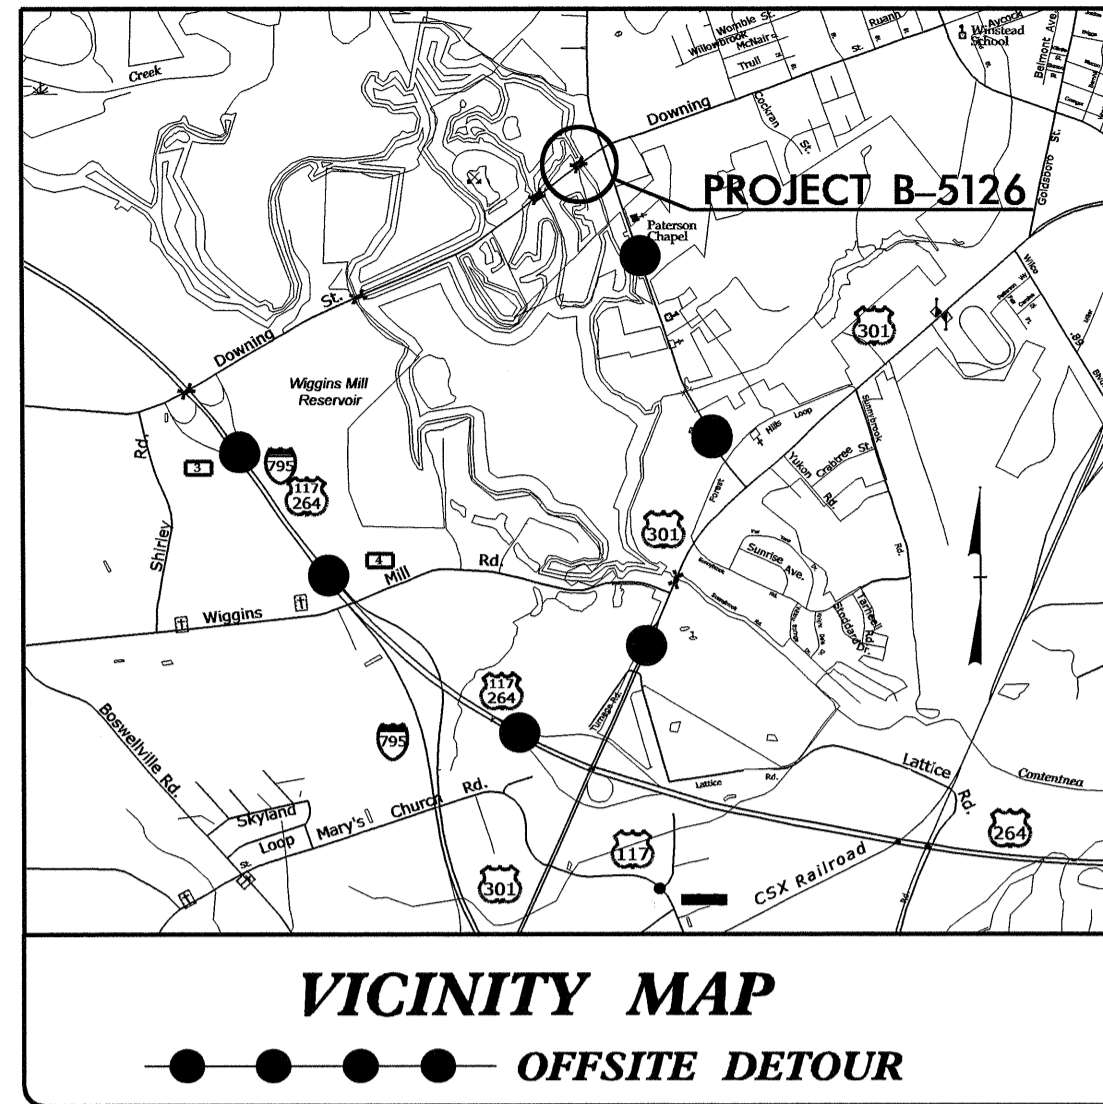


STATE OF NORTH CAROLINA
DIVISION OF HIGHWAYS

**UTILITIES BY OTHERS PLANS
WILSON COUNTY**


LOCATION: BRIDGE 65 OVER SWAMP ON SR 1163 DOWNING RD.

TYPE OF WORK: RELOCATE POWER AND TELEPHONE POLE LINES


-L- STA 25+75.00 END TIP PROJECT B-5126

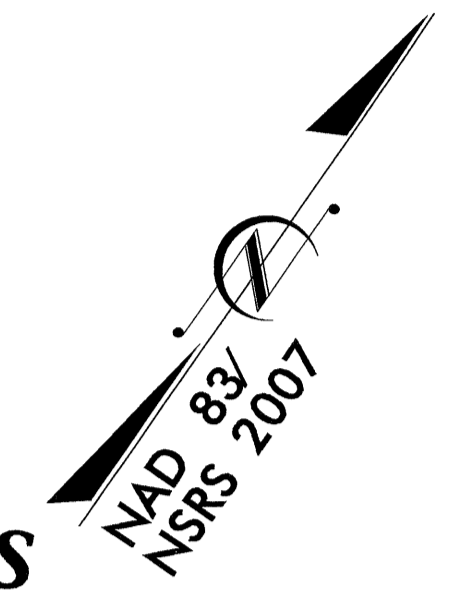

UO-2 4

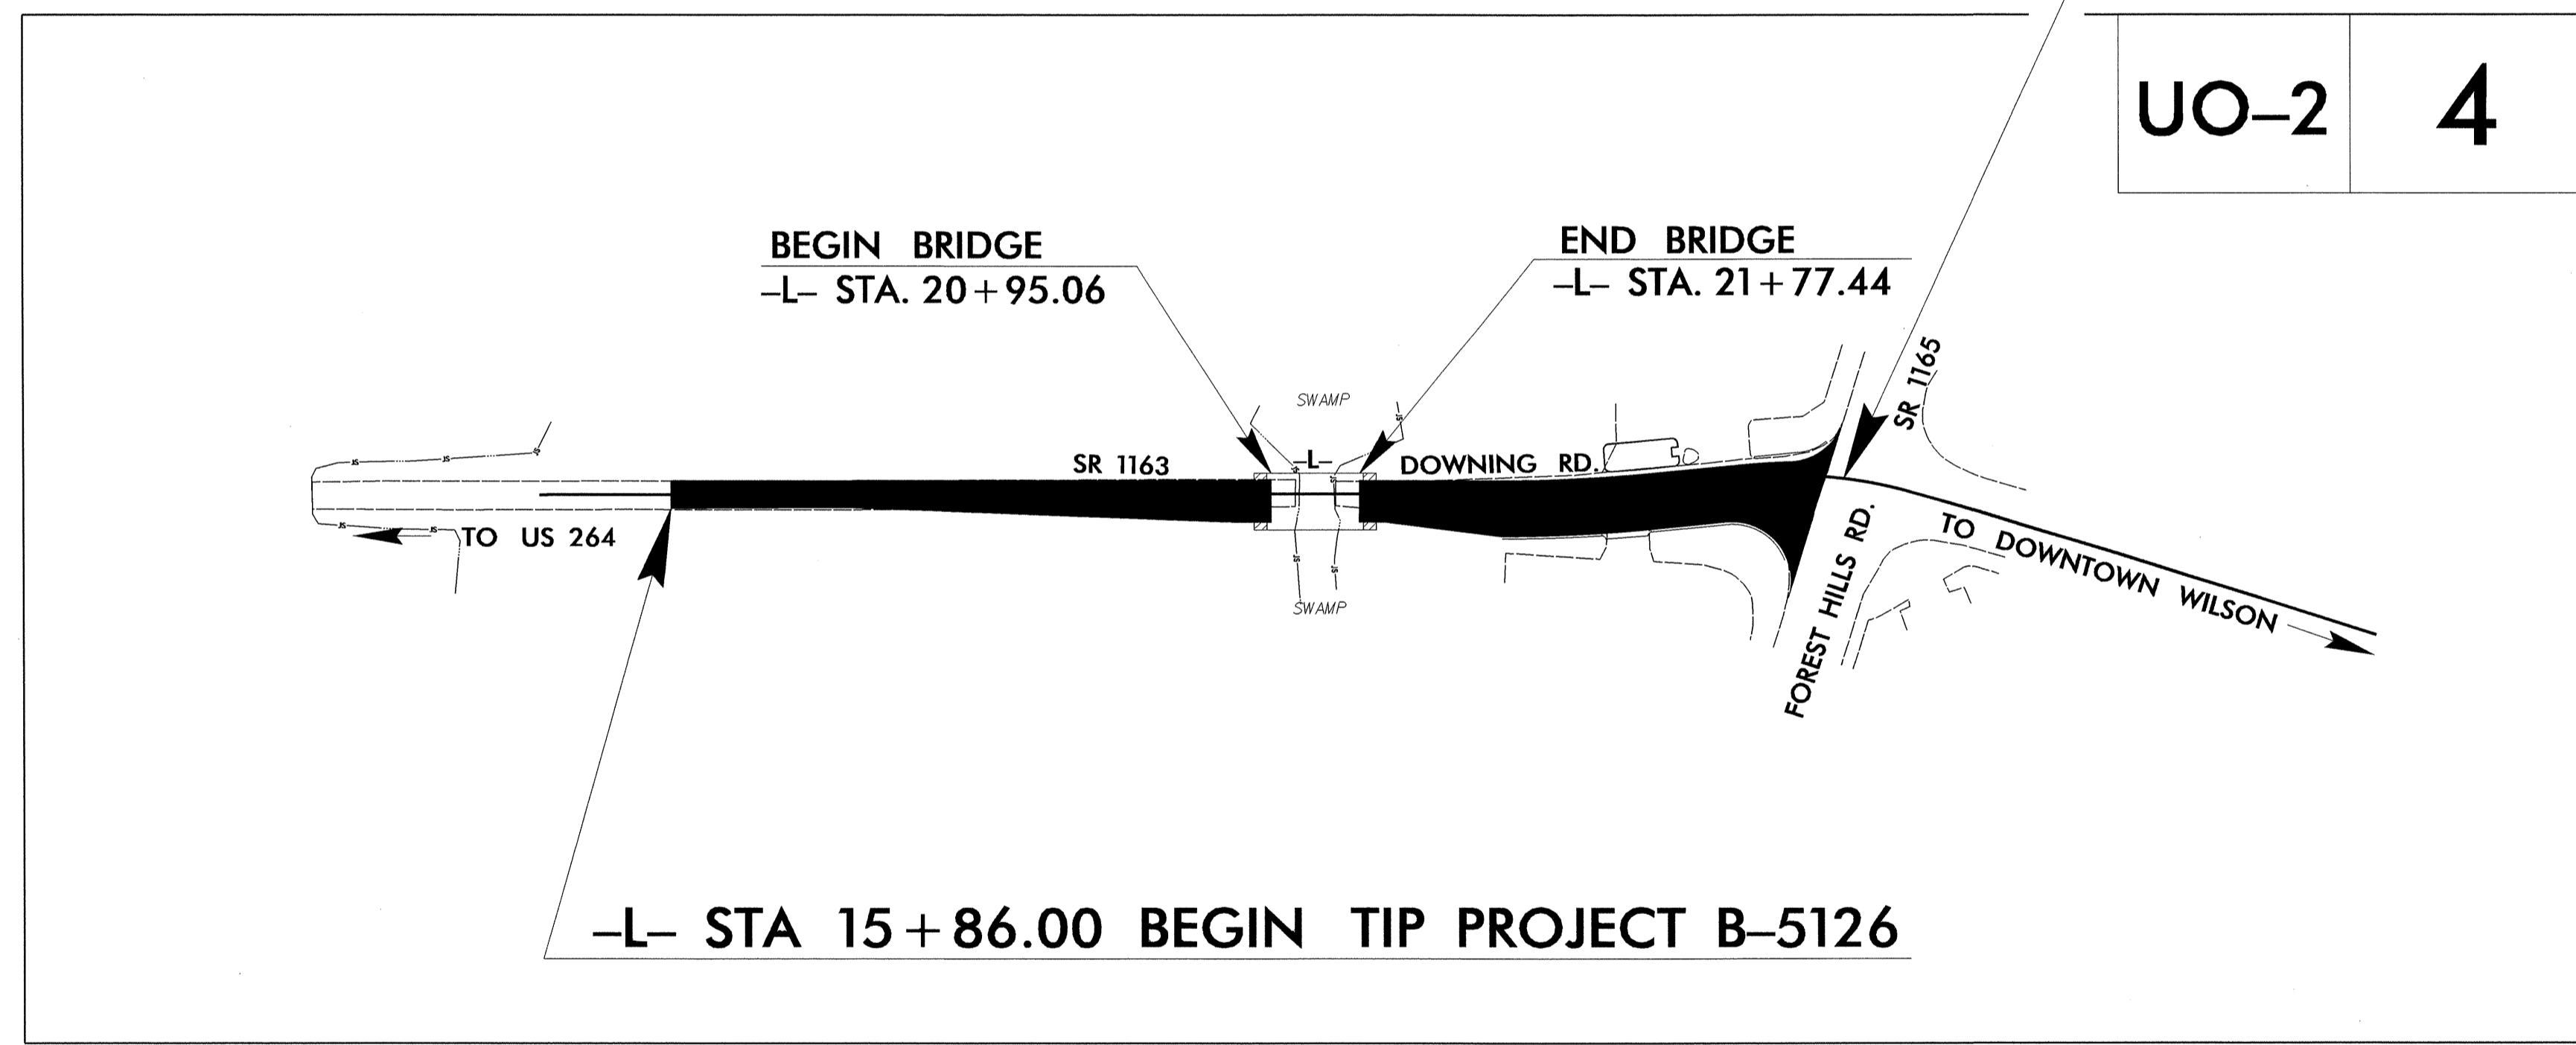

II-APR-2003 16:24
RA:UTILITIES\PROJ\UO\B-5126-UO-1\UO1sh.dgn
\$\$\$SERVNAME\$\$\$

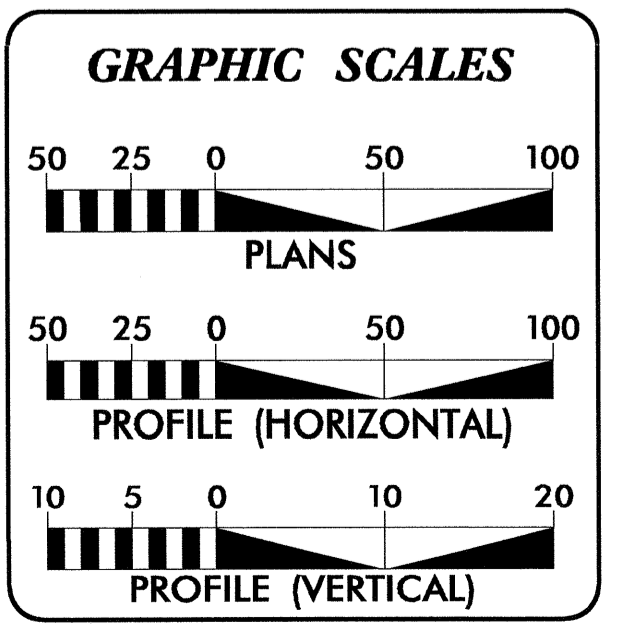

INDEX OF SHEETS

SHEET NO.	DESCRIPTION
UO-1	TITLE SHEET
UO-2	UTILITY BY OTHERS PLAN SHEET

UTILITY OWNERS ON PROJECT

- CITY OF WILSON POWER
- CENTURYLINK TELEPHONE


PREPARED IN THE OFFICE OF:
**DIVISION OF HIGHWAYS
UTILITIES UNIT
UTILITIES ENGINEERING**

1555 MAIL SERVICES CENTER
RALEIGH, NC 27699-1555
PHONE (919) 707-6690
FAX (919) 250-4151

Roger Worthington, P.E.	UTILITIES SECTION ENGINEER
Corey Bousquet, P.E.	UTILITIES SQUAD LEADER PROJECT ENGINEER
Kelvin Martin	UTILITIES PROJECT DESIGNER

UTILITIES BY OTHERS

NOTE:
ALL PROPOSED UTILITY WORK SHOWN ON THIS SHEET WILL BE DONE BY OTHERS

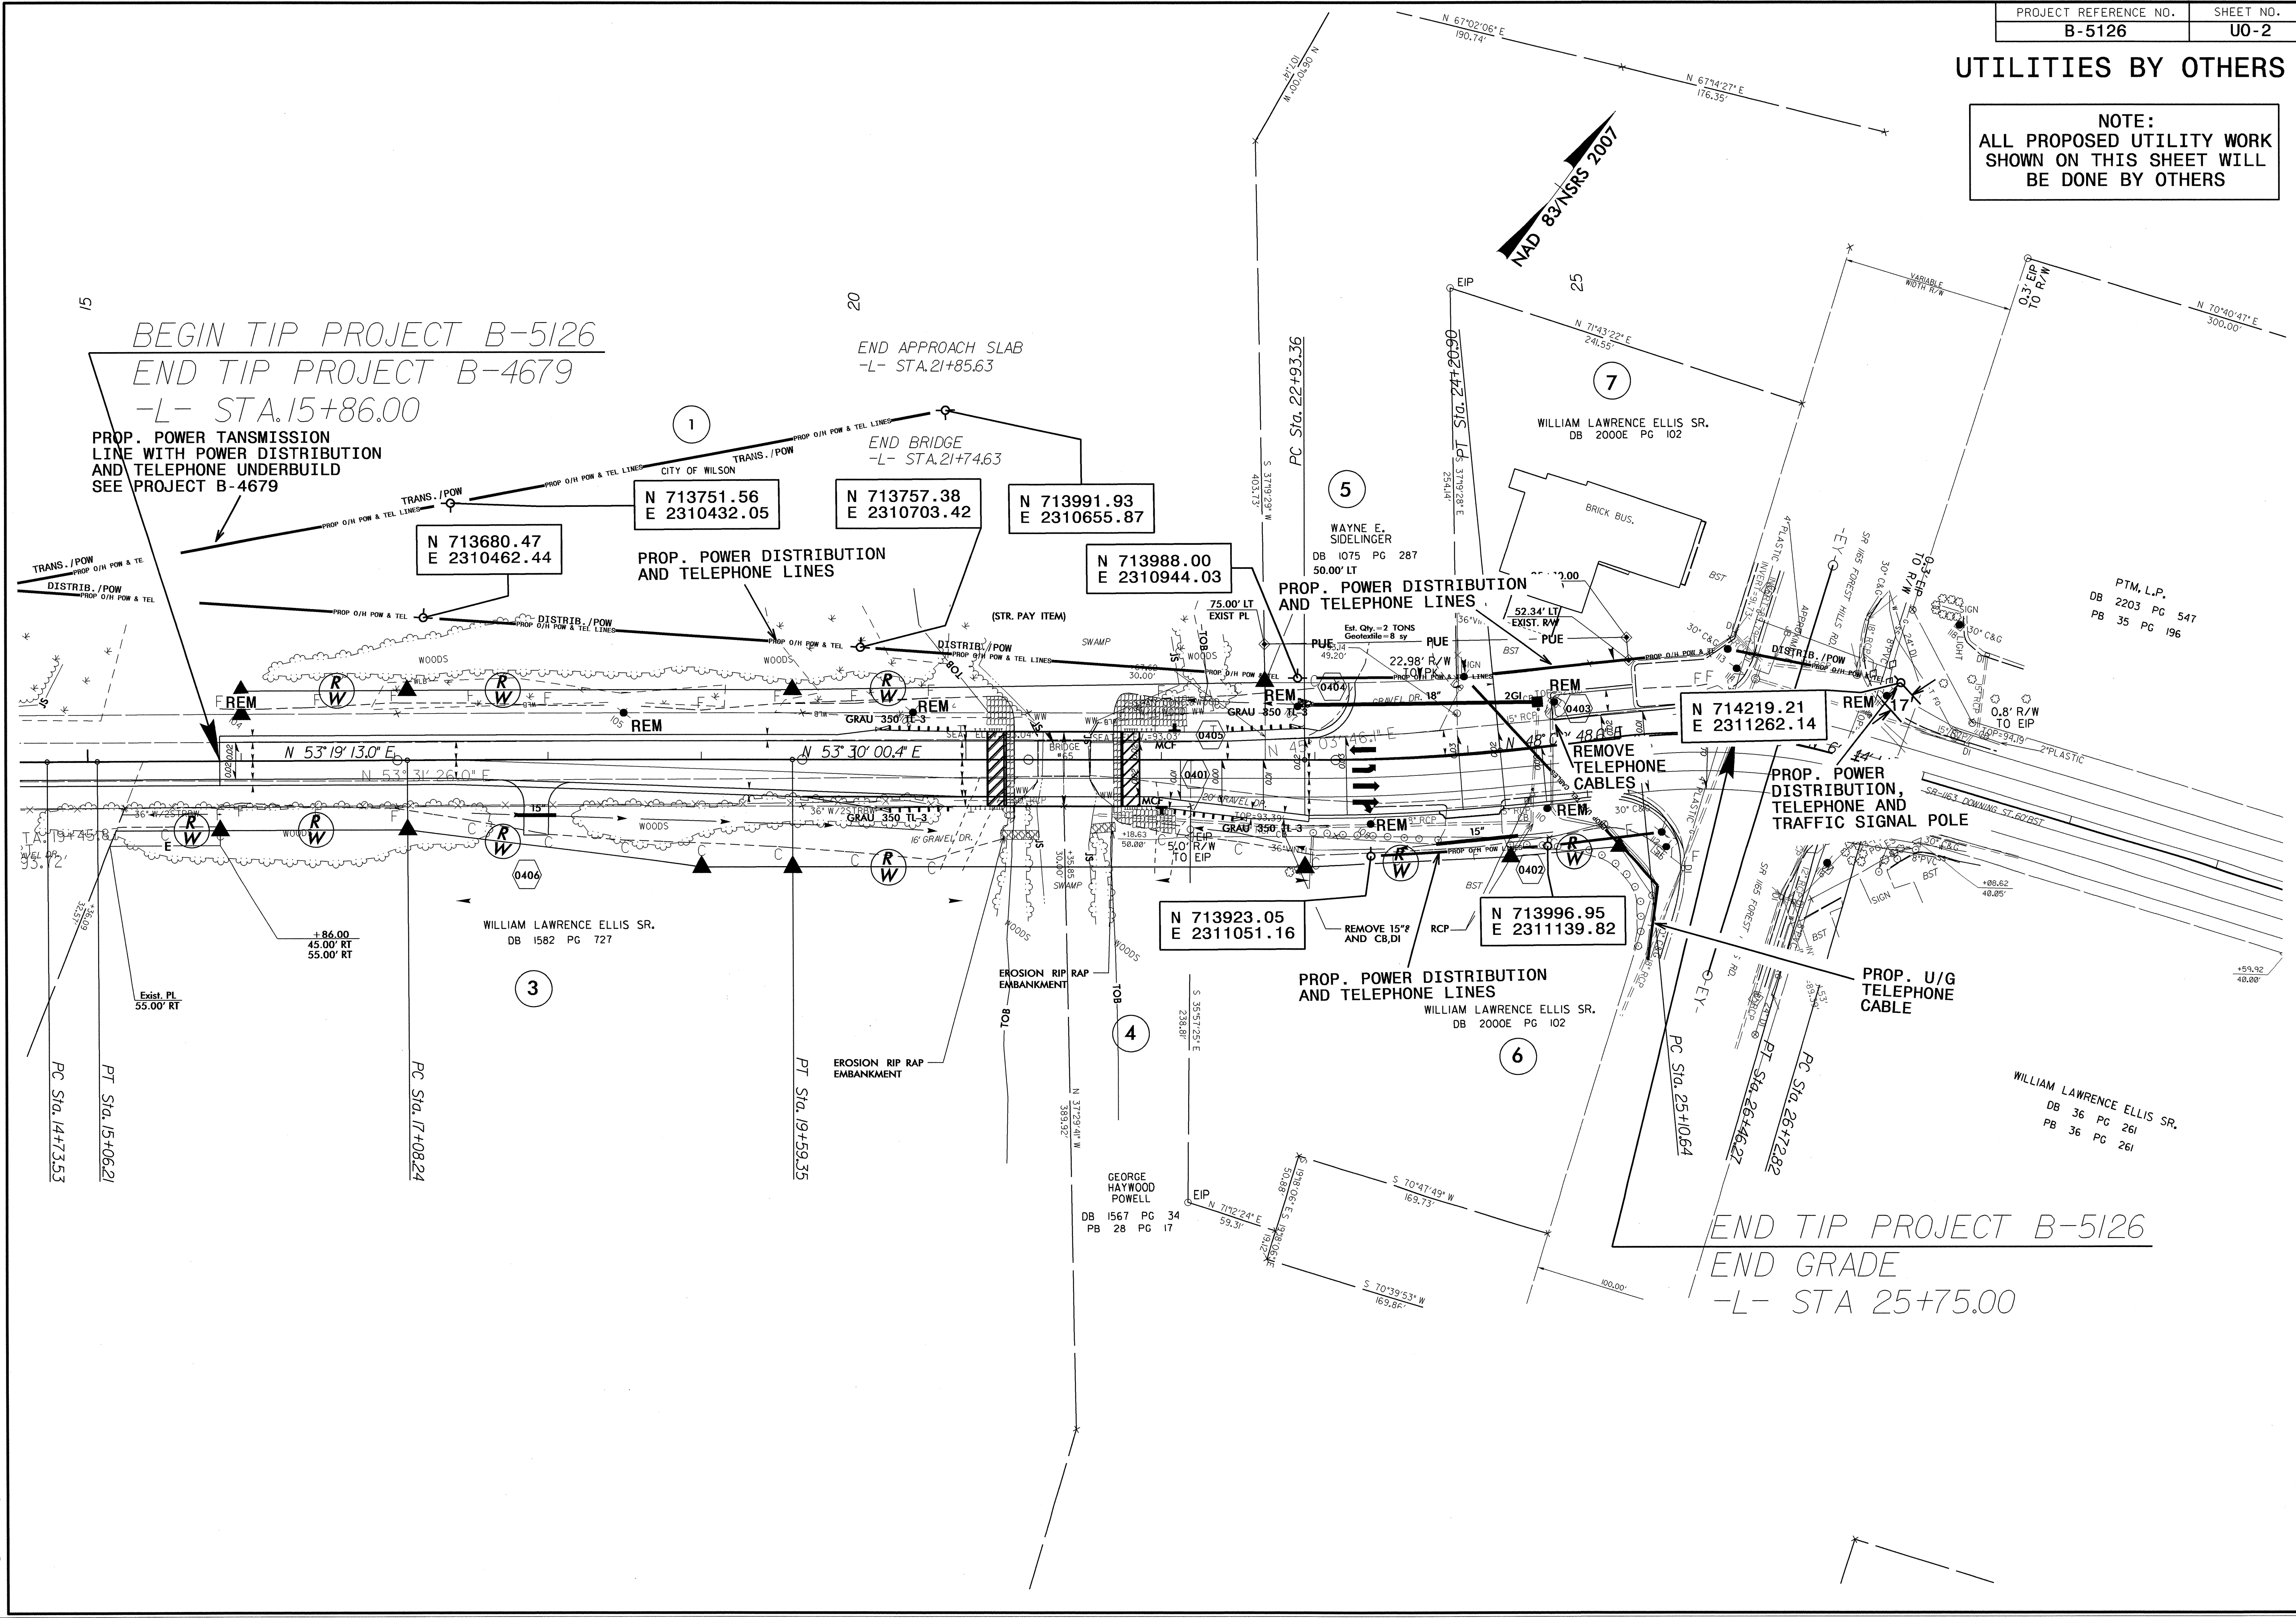

BEGIN TIP PROJECT B-5126
END TIP PROJECT B-4679
-L- STA.15+86.00

END APPROACH SLAB
-L- STA.21+85.63

END BRIDGE
-L- STA.21+74.63

END TIP PROJECT B-5126
END GRADE
-L- STA 25+75.00

PROP. POWER TRANSMISSION
LINE WITH POWER DISTRIBUTION
AND TELEPHONE UNDERBUILD
SEE PROJECT B-4679

PROP. POWER DISTRIBUTION
AND TELEPHONE LINES

PROP. POWER DISTRIBUTION
AND TELEPHONE LINES

PROP. POWER DISTRIBUTION
AND TELEPHONE LINES

PROP. POWER
DISTRIBUTION,
TELEPHONE AND
TRAFFIC SIGNAL
POLE

PROP. U/G
TELEPHONE
CABLE

TRANS./POW
DISTRIB./POW

N 713680.47
E 2310462.44

N 713751.56
E 2310432.05

N 713757.38
E 2310703.42

N 713991.93
E 2310655.87

N 713988.00
E 2310944.03

N 714219.21
E 2311262.14

N 713923.05
E 2311051.16

N 713996.95
E 2311139.82