


B/23/99



PROJ. REFERENCE NO.
B-4619

SHEET NO.
X-1

150 140 130 120 110 100 90 80 70 60 50 40 30 20 10 0 10 20 30 40 50 60 70 80 90 100 110 120 130 140 150

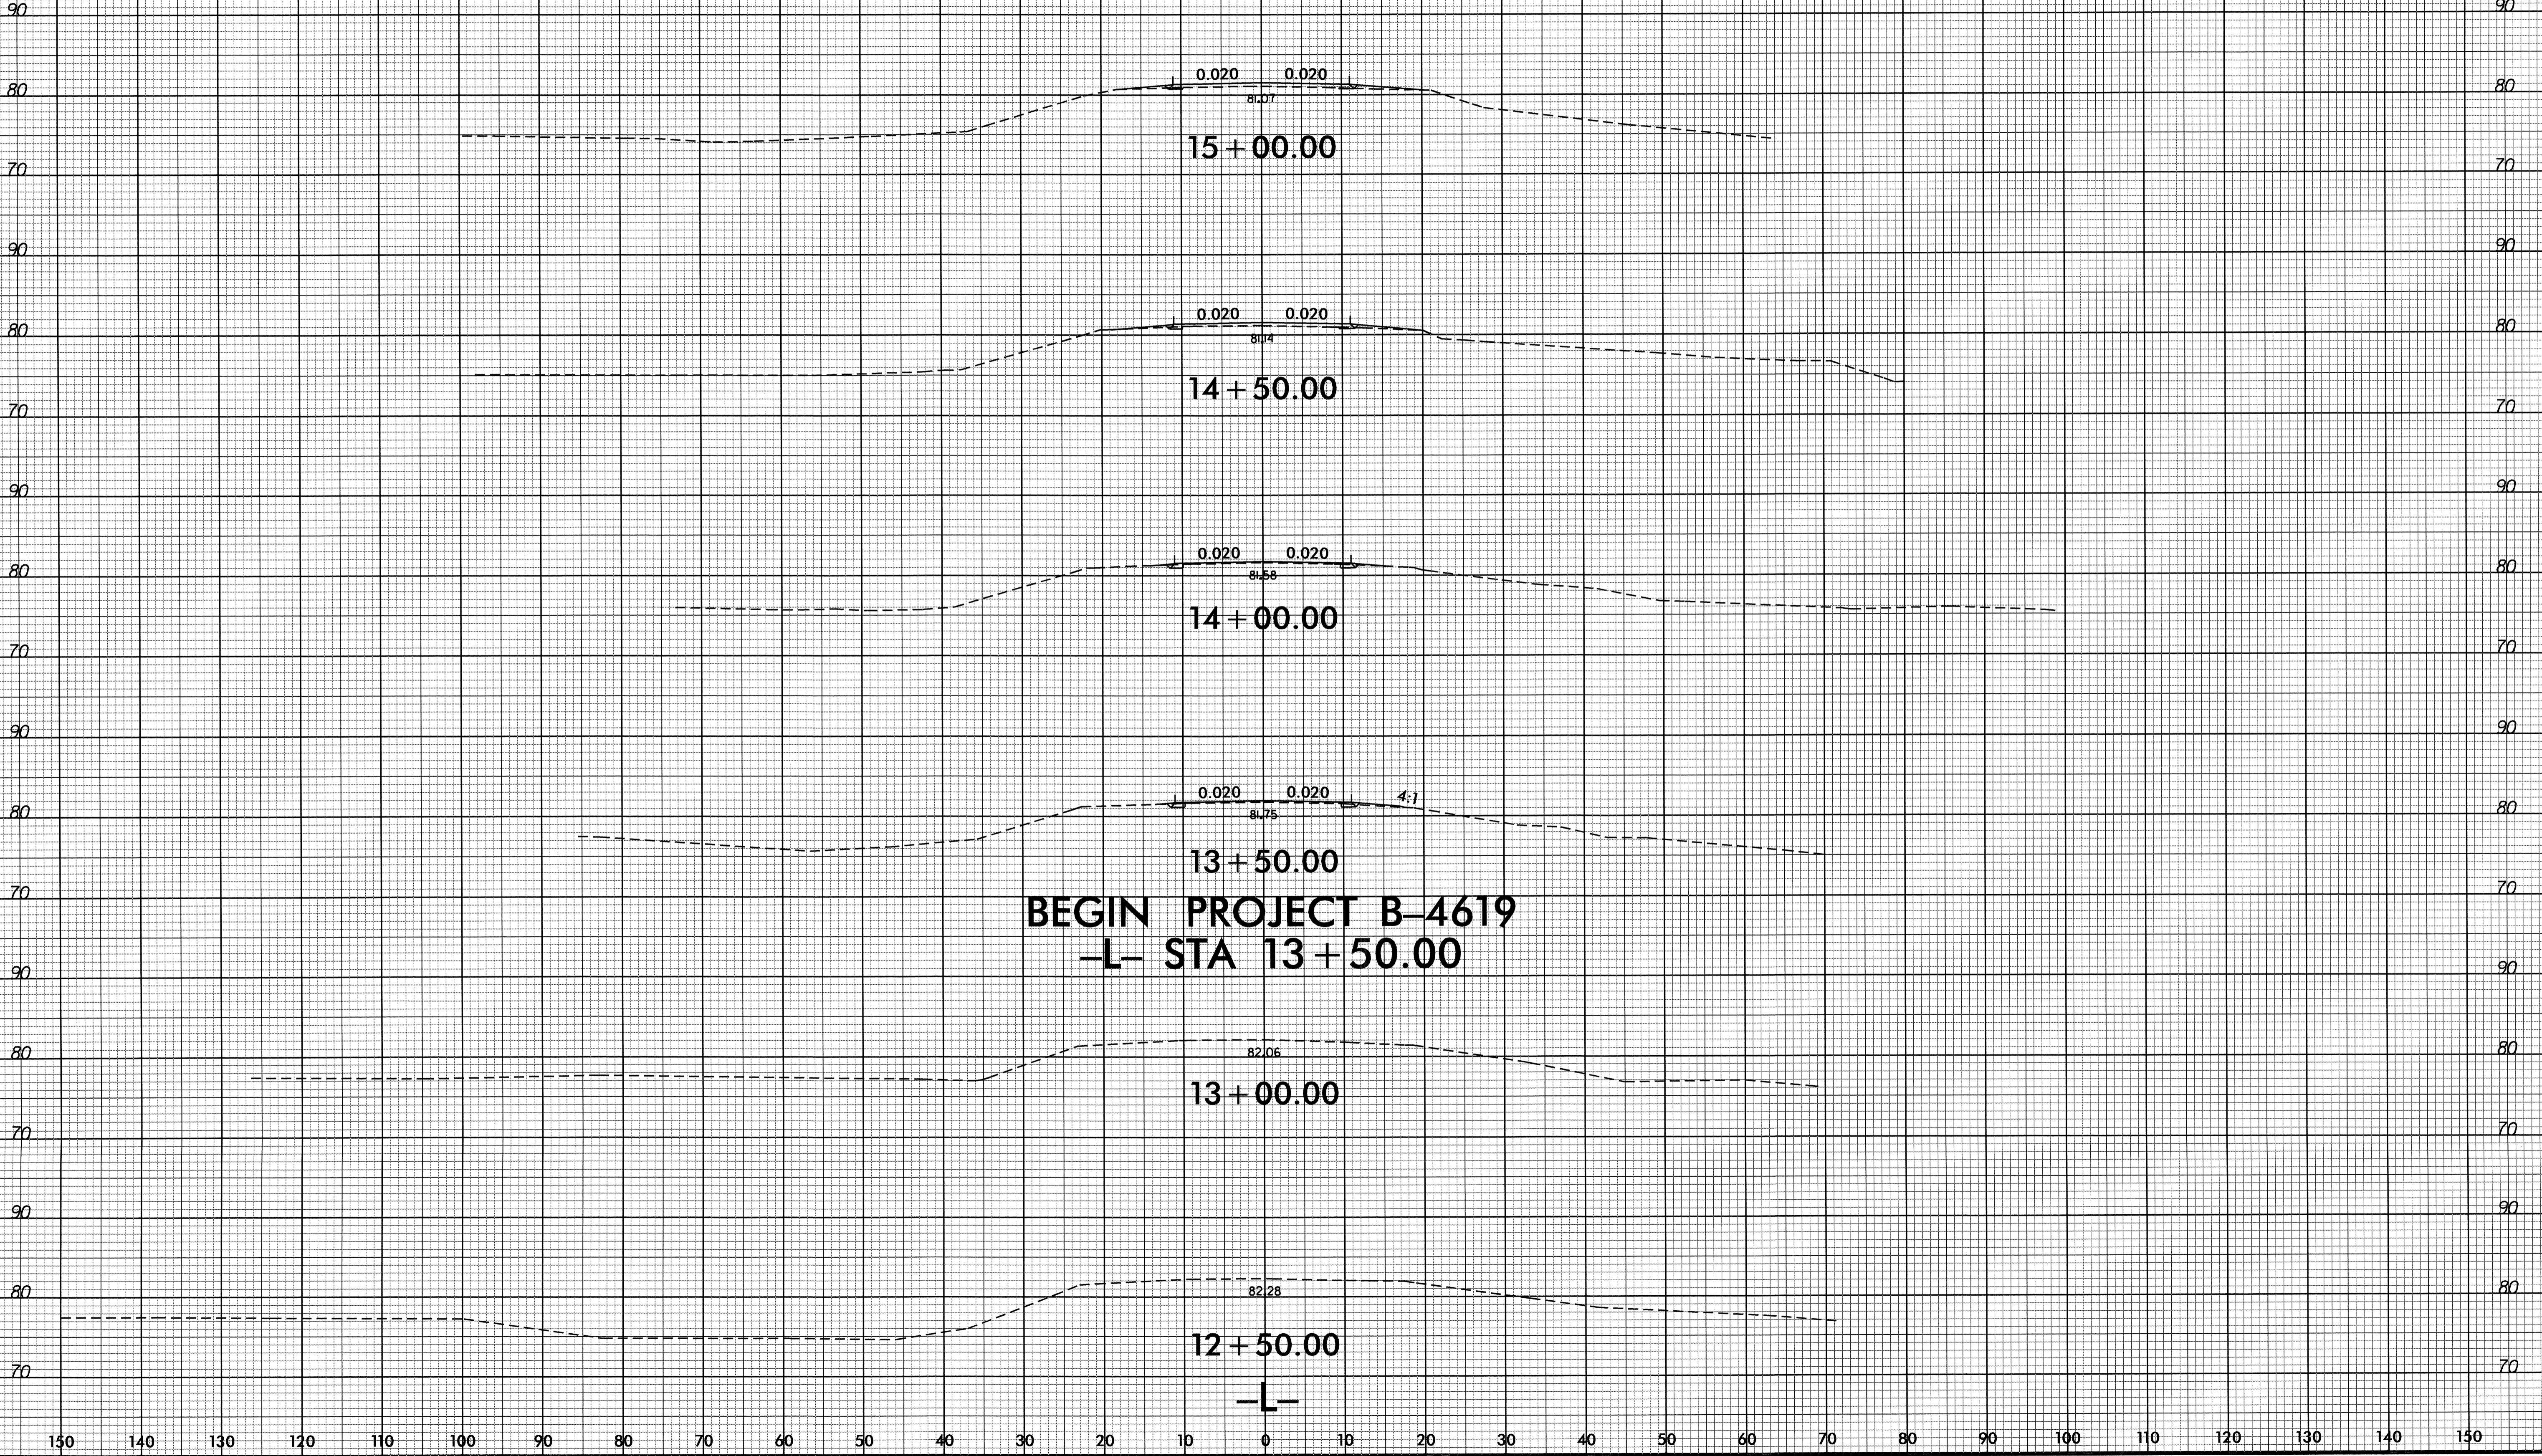


BEGIN PROJECT B-4619
-L- STA 13+50.00

09-APR-2013 10:45
 C:\Program Files\AutoCAD\Projects\B-4619-rdy-rpl1.dgn
 \$\$\$USERNAME\$\$\$

150 140 130 120 110 100 90 80 70 60 50 40 30 20 10 0 10 20 30 40 50 60 70 80 90 100 110 120 130 140 150


B:23/99

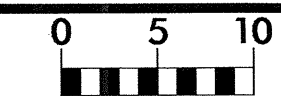

PROJ. REFERENCE NO.
B-4619

SHEET NO.
X-2

150 140 130 120 110 100 90 80 70 60 50 40 30 20 10 0 10 20 30 40 50 60 70 80 90 100 110 120 130 140 150

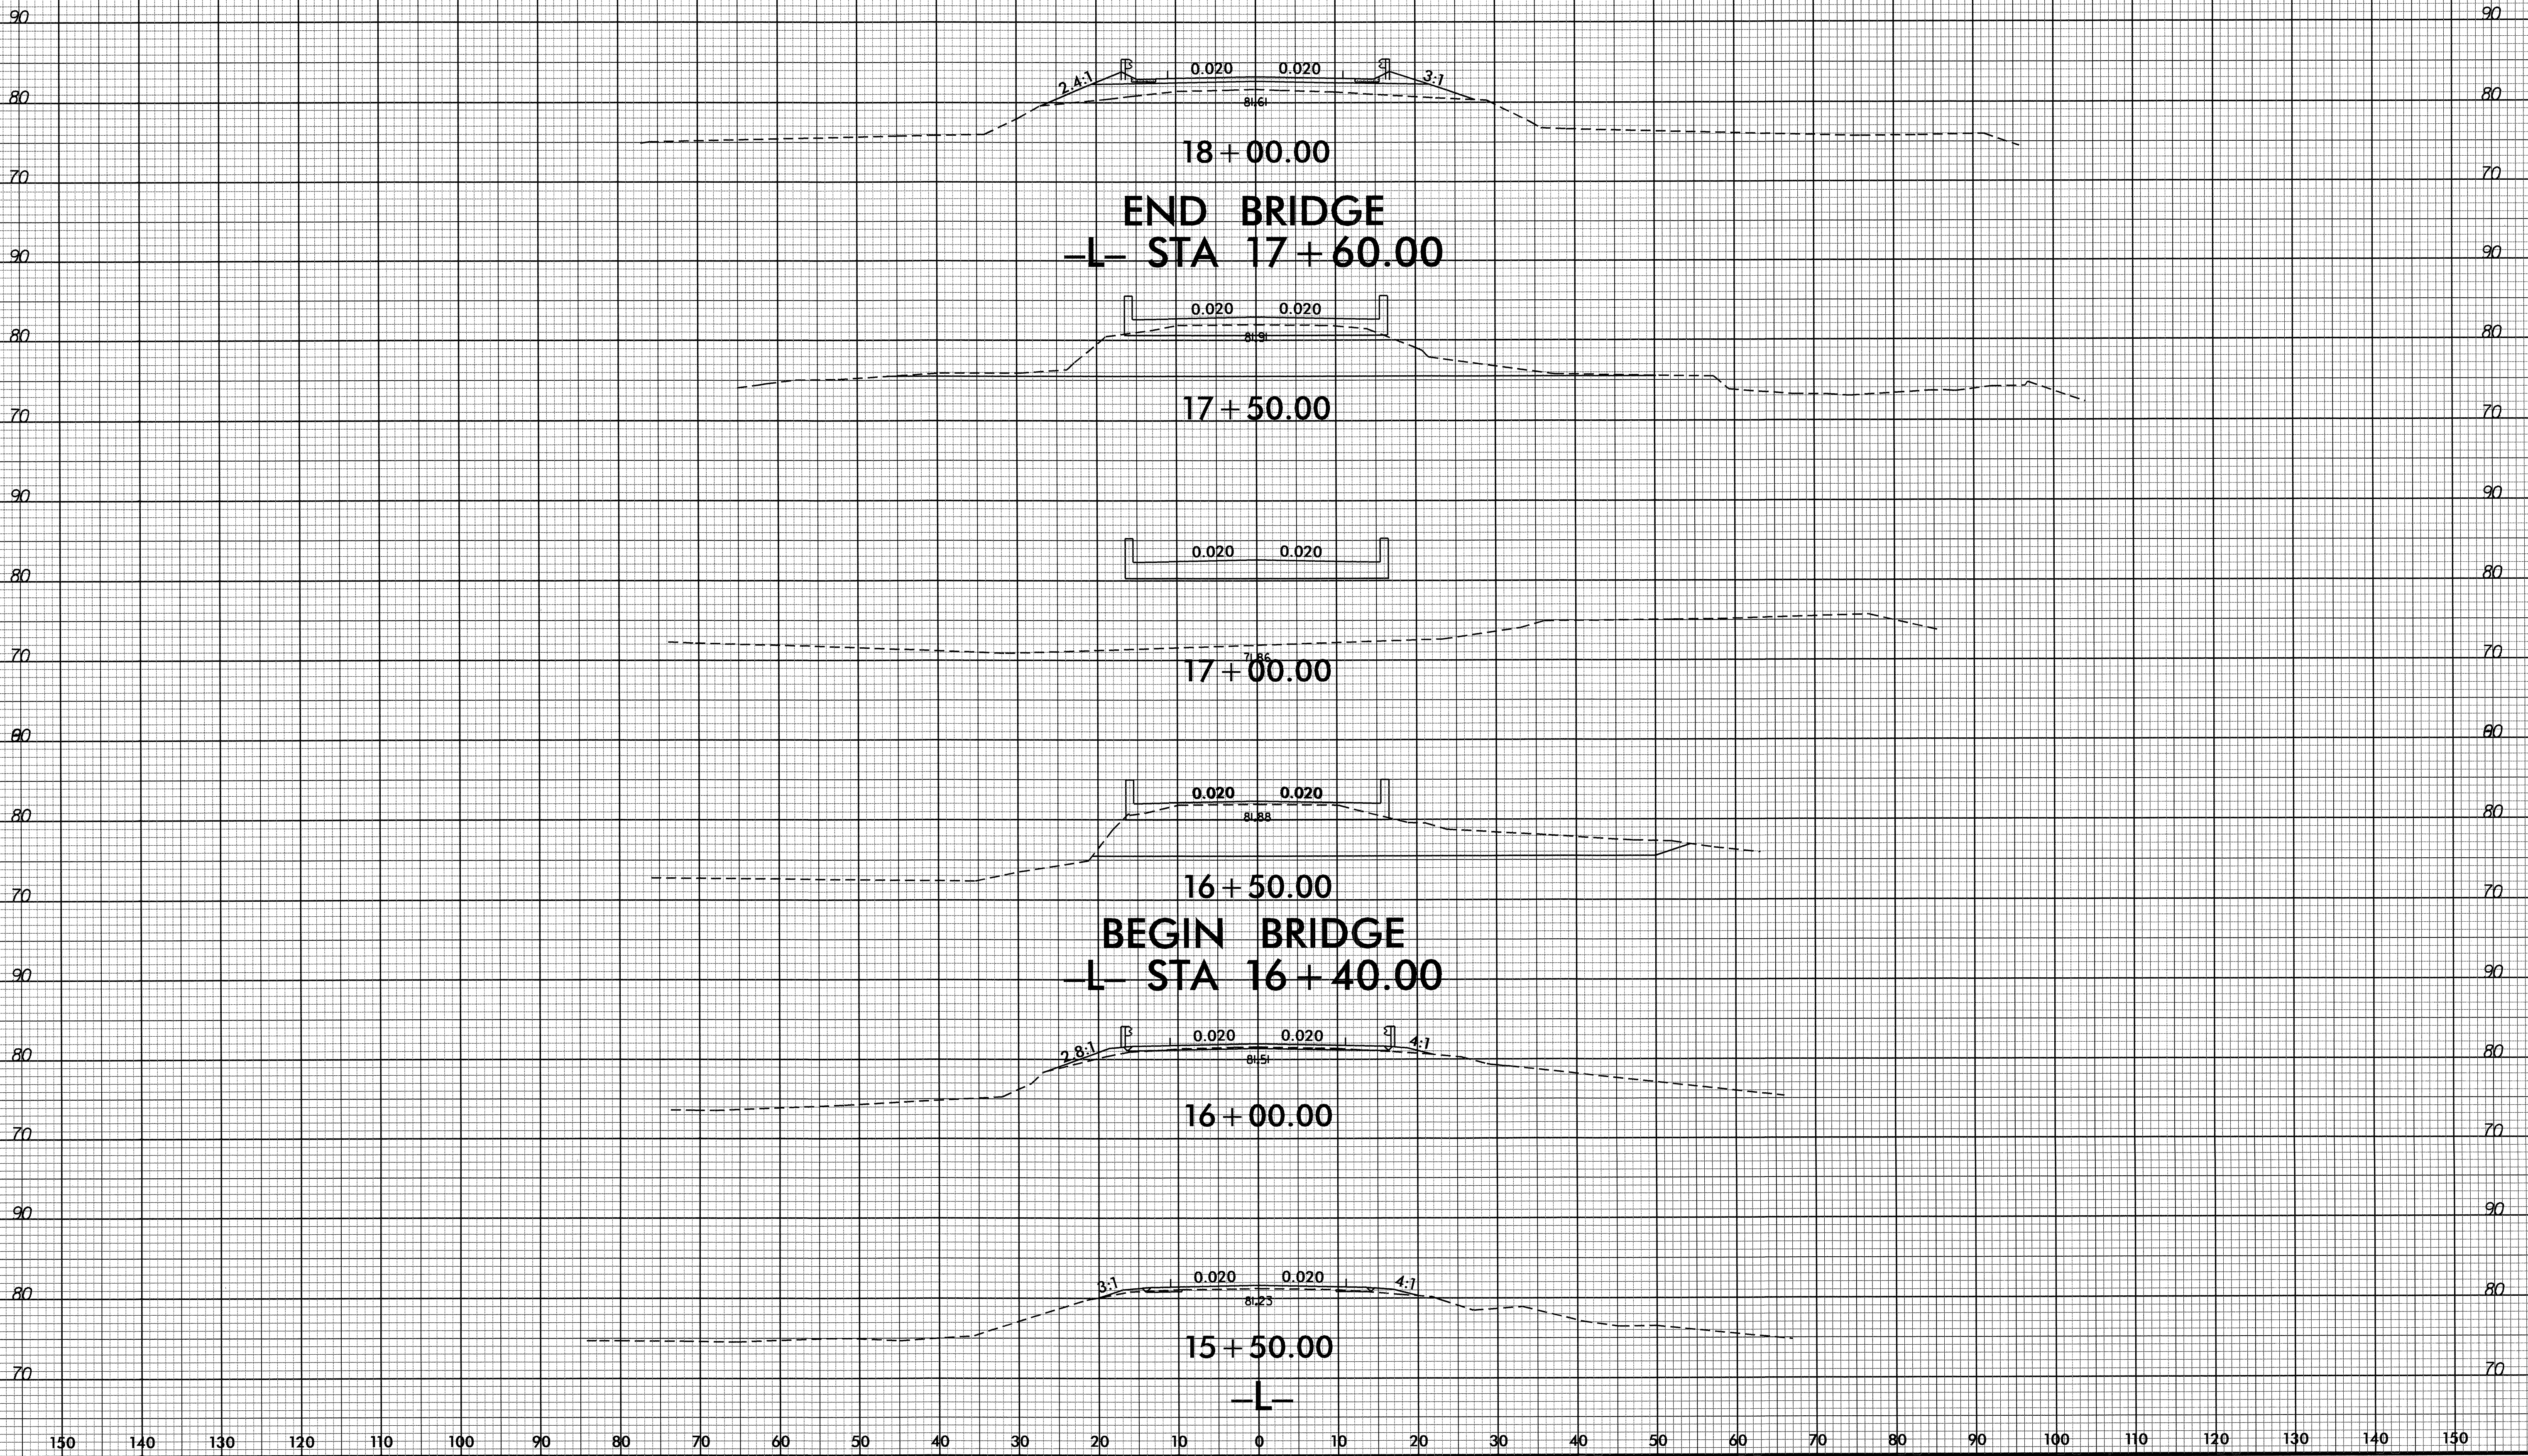

18 + 00.00
END BRIDGE
 -L- STA 17 + 60.00

17 + 50.00

17 + 00.00

16 + 50.00

BEGIN BRIDGE
 -L- STA 16 + 40.00


16 + 00.00

15 + 50.00
 -L-

150 140 130 120 110 100 90 80 70 60 50 40 30 20 10 0 10 20 30 40 50 60 70 80 90 100 110 120 130 140 150


15 APR 2015 08:23 4619_r.dwg -xp1.dgn
 33881588

8/23/08

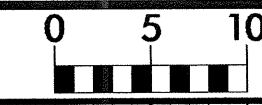


PROJ. REFERENCE NO.
B-4619

SHEET NO.
X-3

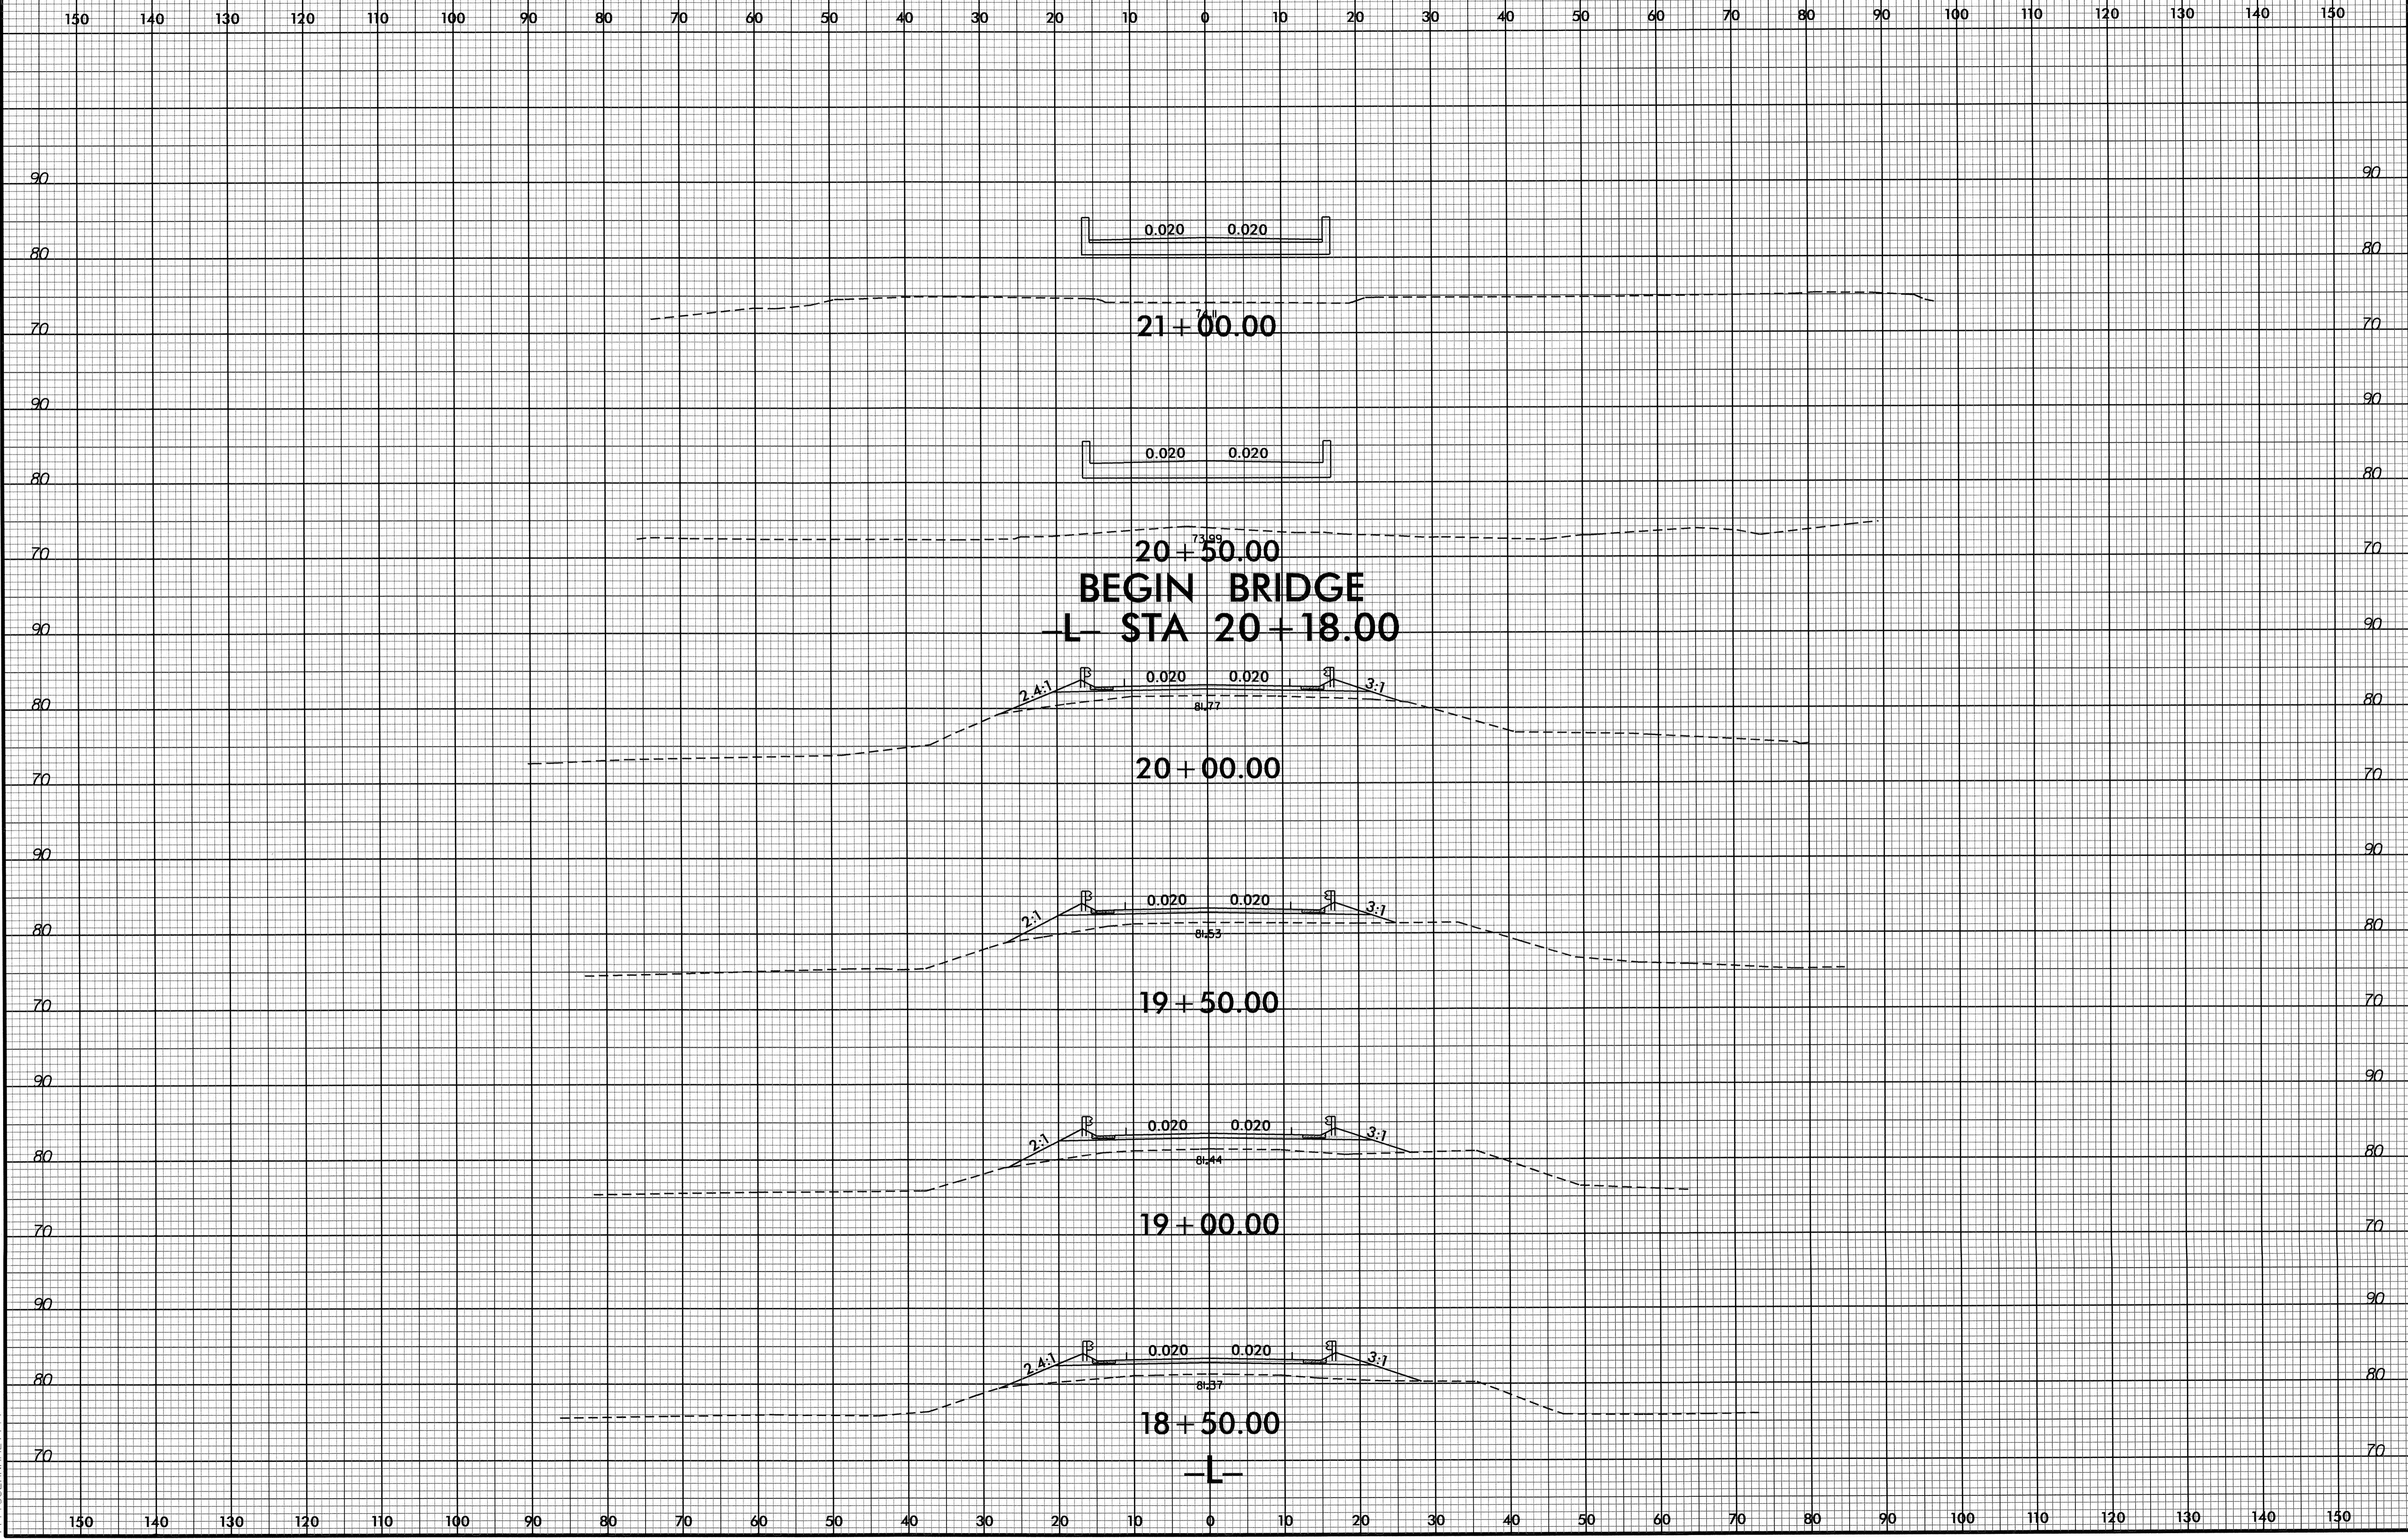


08-APR-2003 10:16
C:\Roadwork\XSC\B4619_rdy_xp1_1.dgn
\$\$\$\$\$USERNAME\$\$\$\$\$

8/23/99

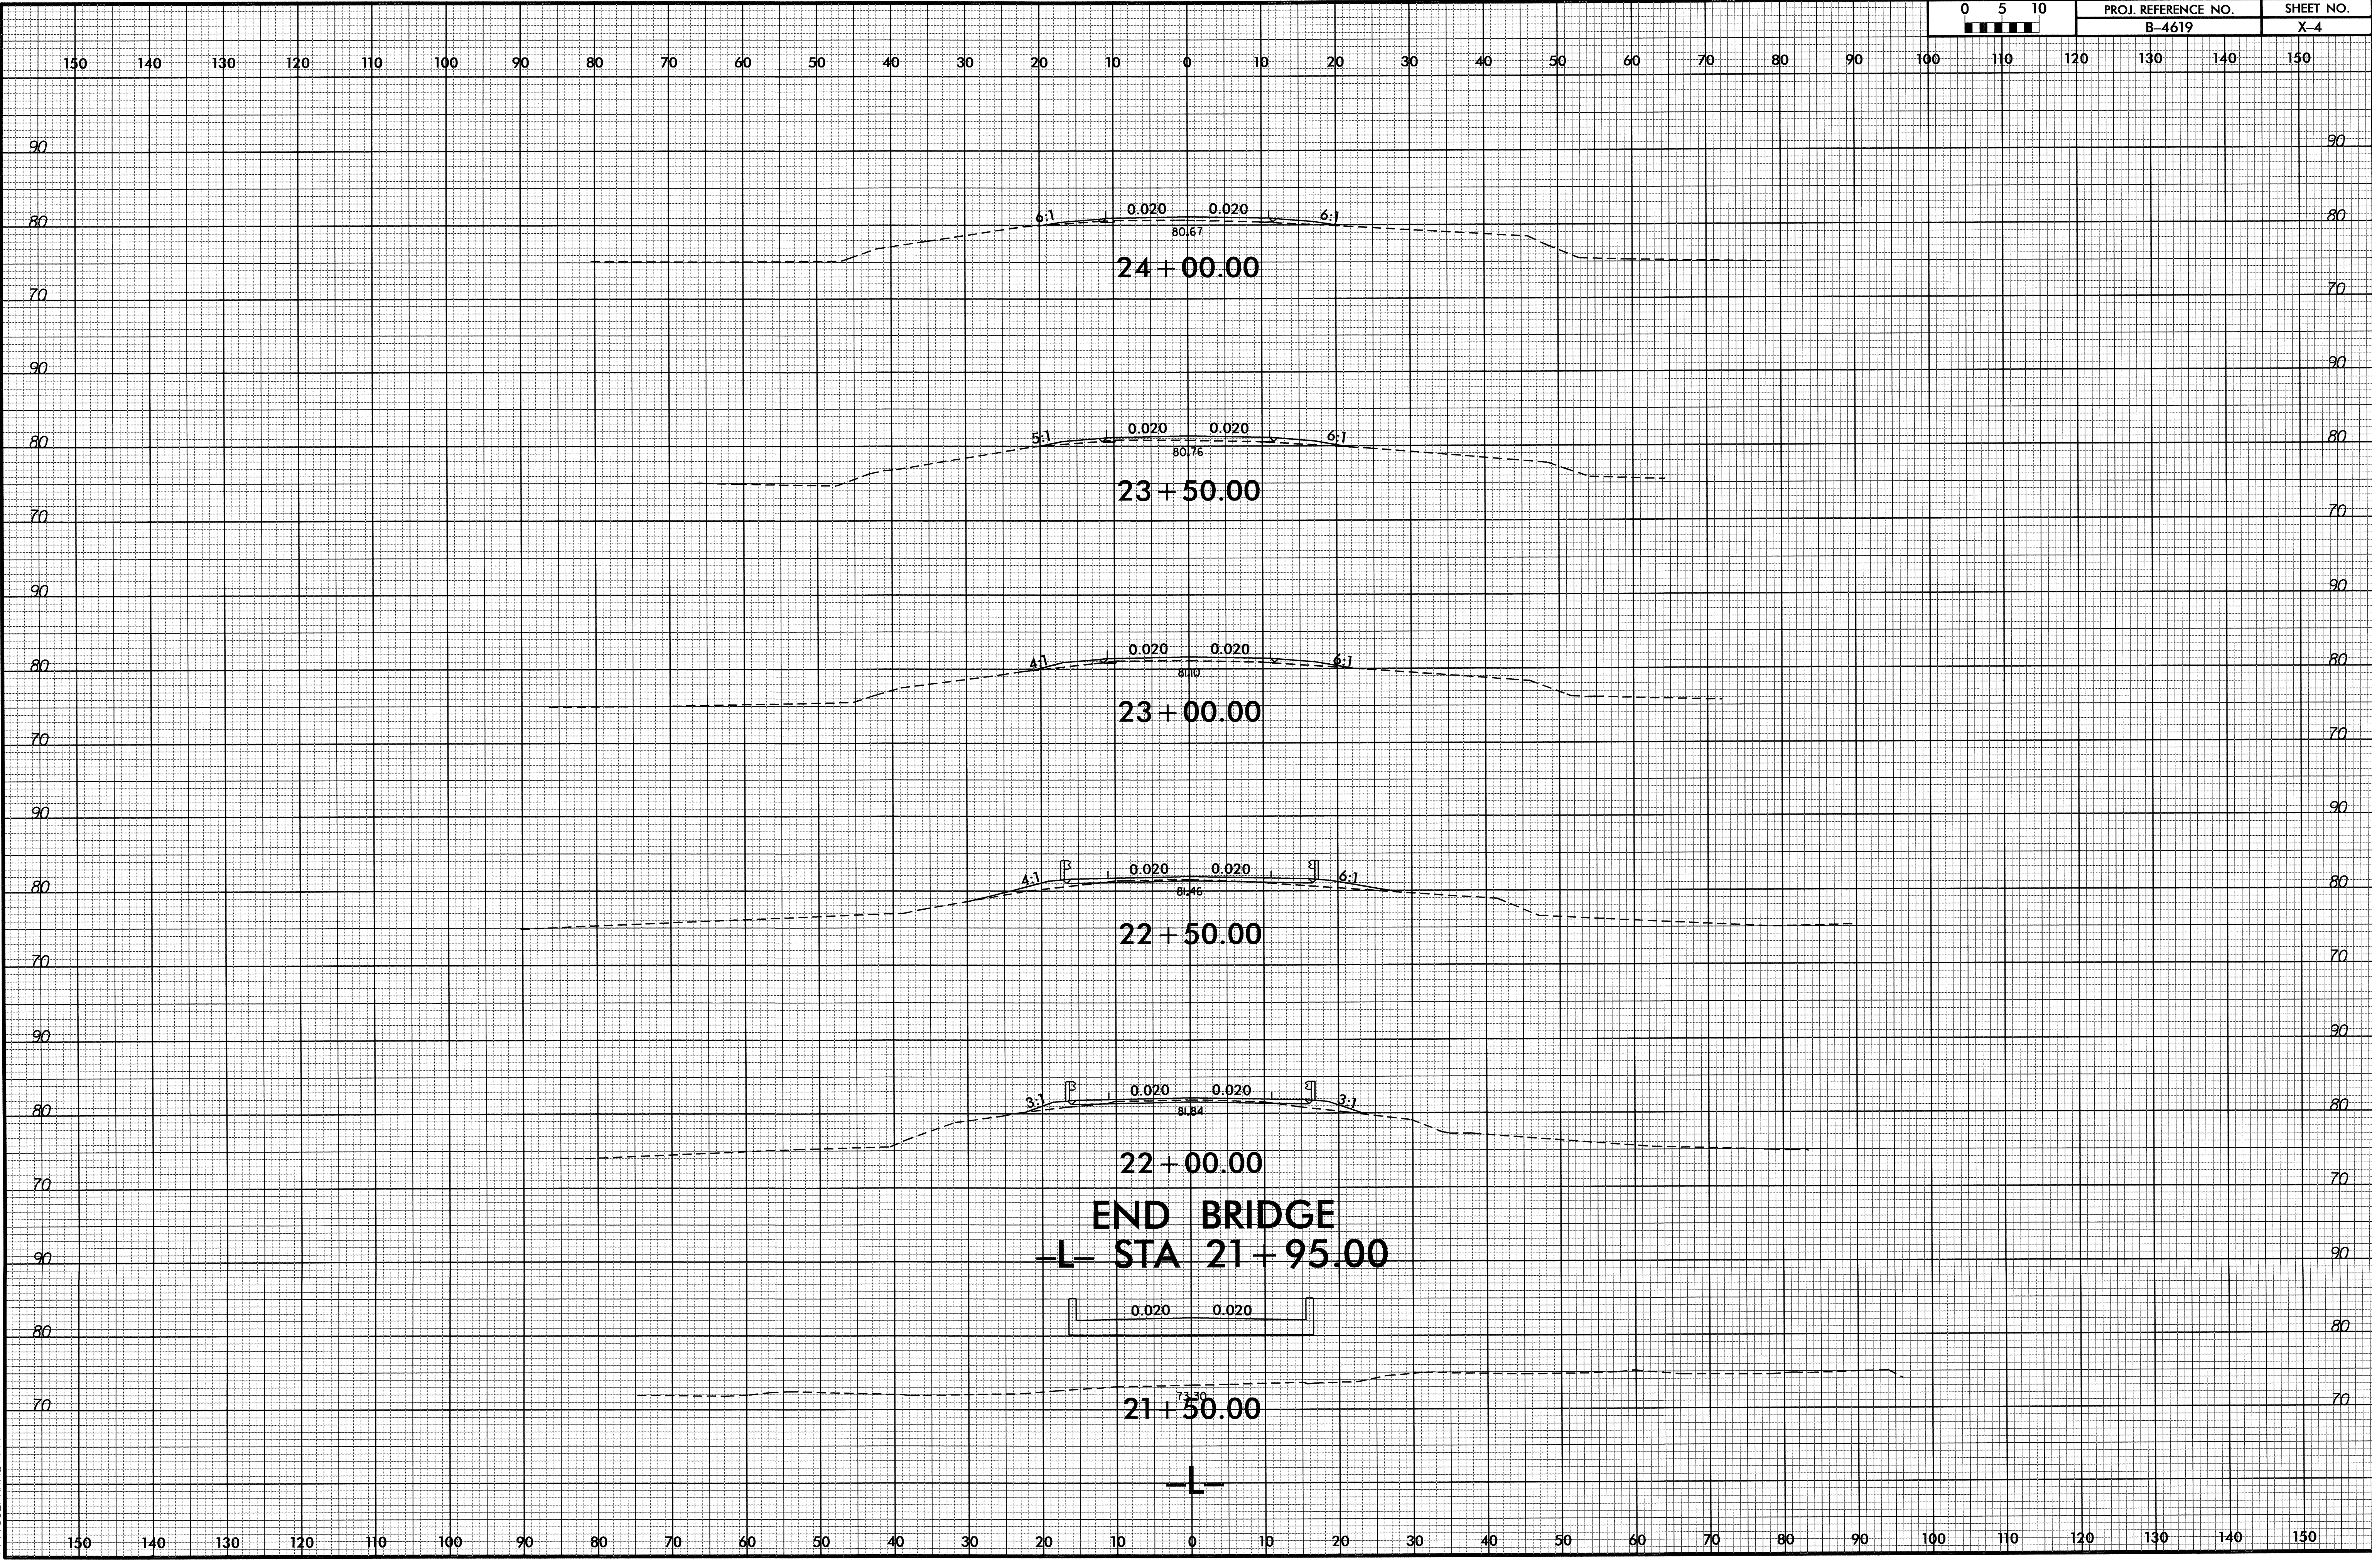


08-APR-2013 10:46
P:\PROJECTS\YSC\B4619_rdy_xpl.dgn
\$\$\$\$\$USERNAME\$\$\$\$

8/23/09

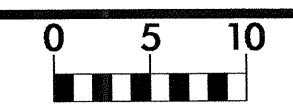

PROJ. REFERENCE NO.	SHEET NO.
B-4619	X-5

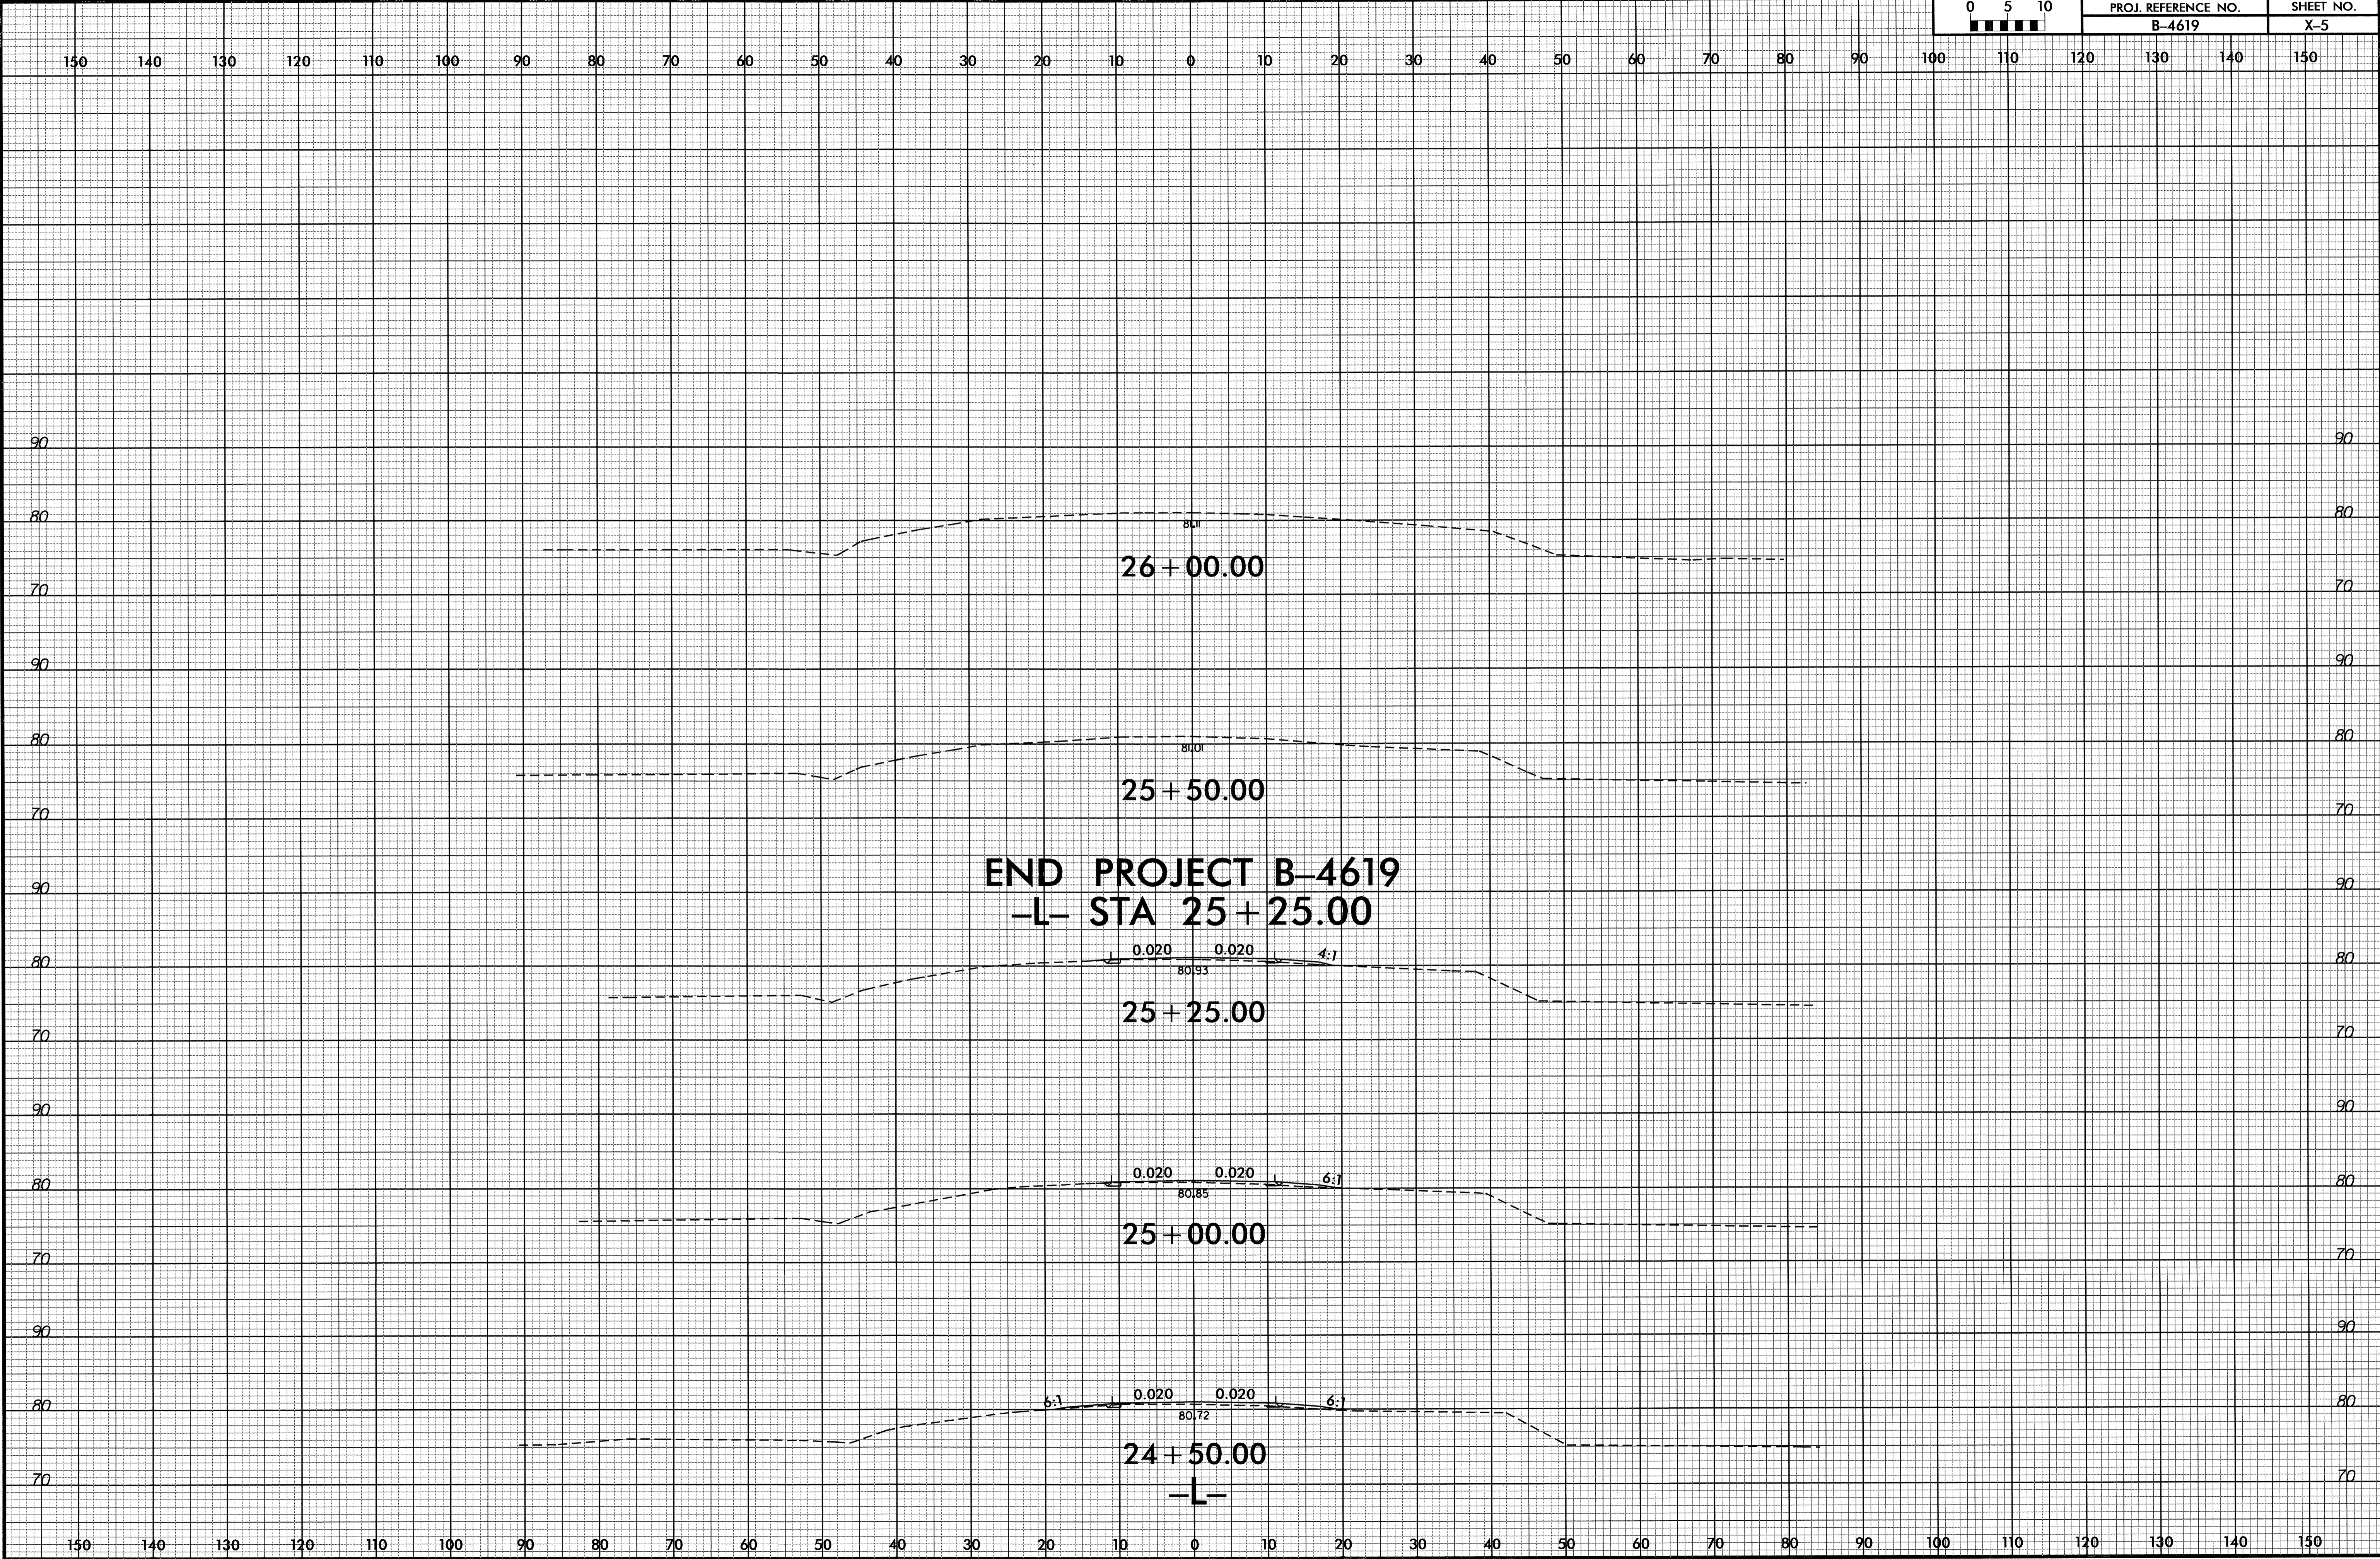

END PROJECT B-4619
-L- STA 25 + 25.00

08-APR-2003 10:16
 R:\Roadway\XSC\4619_rdy_xpl.dgn
 \$\$\$USERNAME\$\$\$