

BEGIN BRIDGE

-LPI- STA. 22+33.08

RT & RT

BEGIN SHORING STA. 20+75.00

-LPI-

(RW)

(RW)

(RW)

(RW)


(RW)

NEW SCOUR PROTECTION SHEETING

EXISTING SHEETING

NEW SCOUR PROTECTION SHEETING

SAND-BAGS

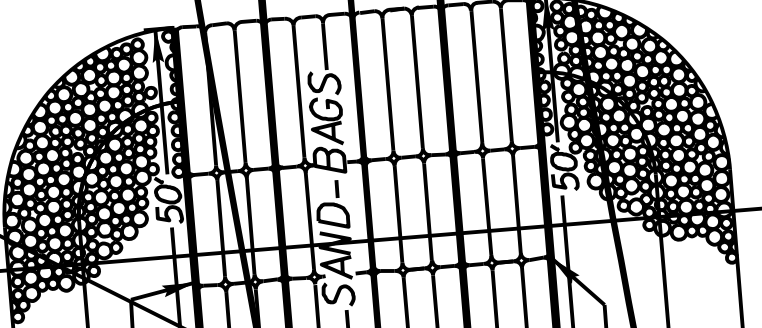

A

B

A

