


TYPICAL SECTION BB

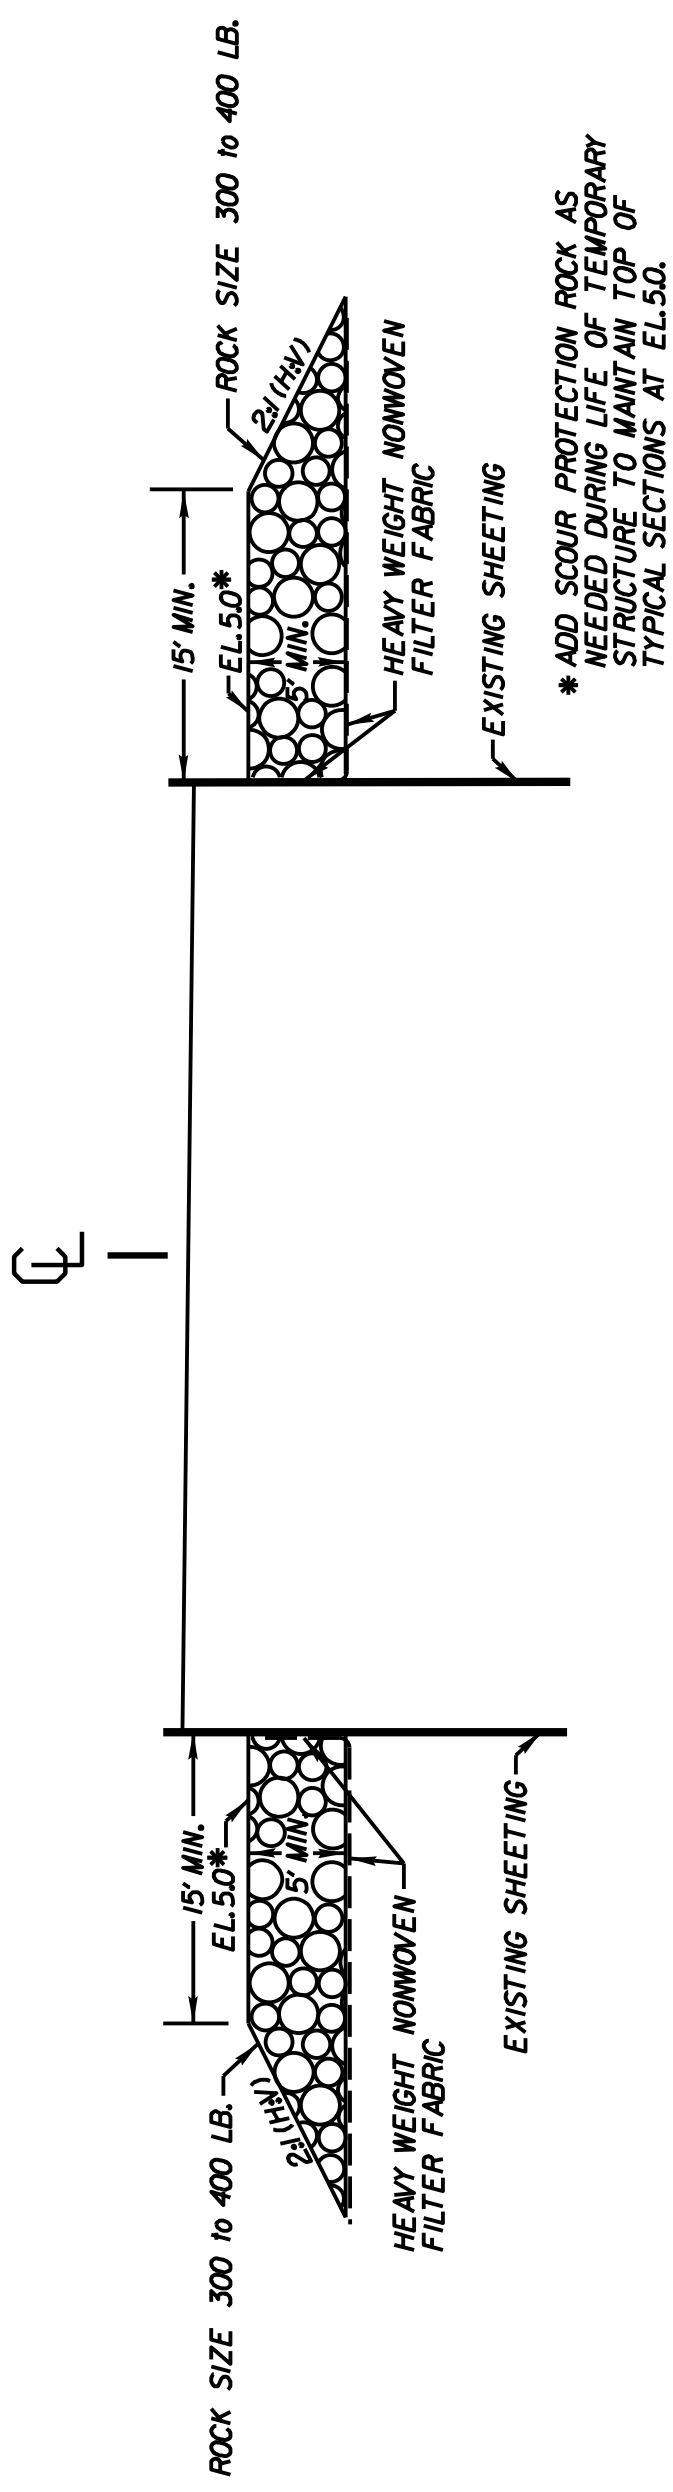

TYPICAL SECTION AA