

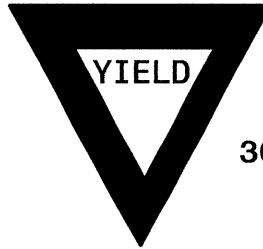
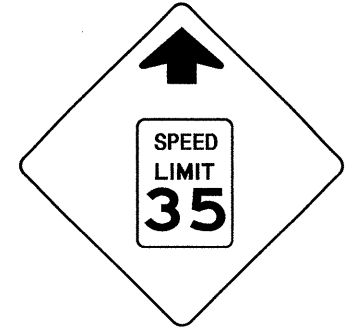


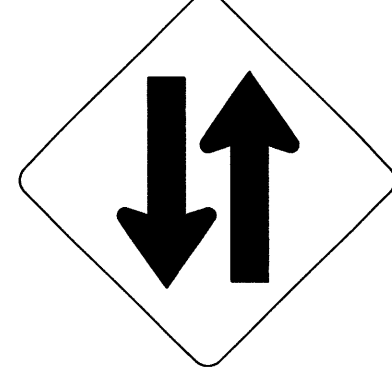



TIP NO. U-2810C SHEET NO. SIGN-2  
 APPROVED: *[Signature]*  
 DATE: 8-14-13  
 SEAL  


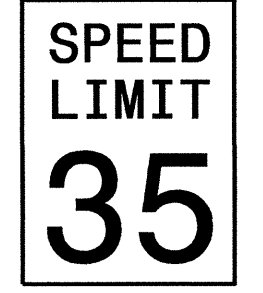
402 QUANTITY REQ'D 8  
  
 30" X 36"  
 R2-1  
 ONE "U" POST PER SIGN


412 QUANTITY REQ'D 8  
  
 30" X 30" X 30"  
 R1-2  
 ONE "U" POST PER SIGN

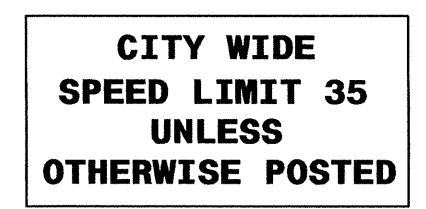
448 QUANTITY REQ'D 1  
  
 36" X 36"  
 W3-5  
 ONE "U" POST PER SIGN

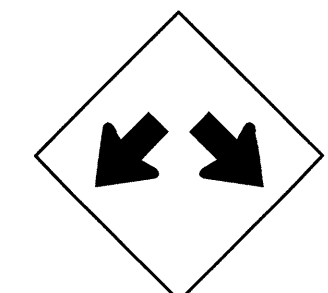
460 QUANTITY REQ'D 1  
  
 36" X 36"  
 W6-3  
 ONE "U" POST PER SIGN

469 QUANTITY REQ'D 10  
  
 24" X 18"  
 SEE SIGN DESIGN  
 MOUNT BELOW SIGN 468  
 IN 10 INSTALLATIONS

403 QUANTITY REQ'D 3  
  
 24" X 30"  
 R2-1  
 ONE "U" POST PER SIGN

413 QUANTITY REQ'D 9  
  
 54" X 18"  
 R6-1 (R)  
 TWO "U" POSTS PER SIGN  
 MOUNT BACK TO BACK WITH  
 SIGN 414 IN 2 LOCATIONS

450 QUANTITY REQ'D 1  
  
 42" X 30"  
 R2-27  
 TWO "U" POSTS PER SIGN

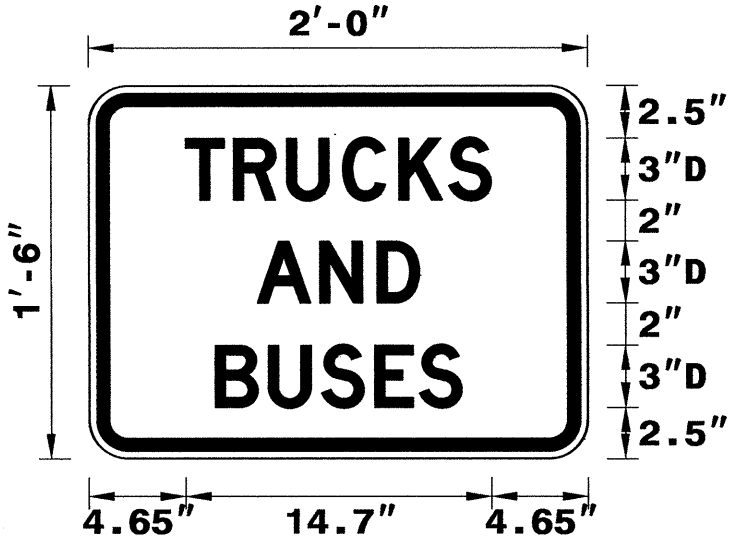
462 QUANTITY REQ'D 10  
  
 36" X 36"  
 W12-1  
 ONE "U" POST PER SIGN

SIGN NUMBER: 469      BACKG COLOR: White  
 TYPE: E                      COPY COLOR: Black  
 QUANTITY: 10

SYMBOL	X	Y	WID	HT

SIGN WIDTH: 2'-0"  
 HEIGHT: 1'-6"  
 TOTAL AREA: 3.0 Sq.Ft.  
 BORDER TYPE: RECESSED  
 RECESS: 0.38"  
 WIDTH: 0.63"  
 RADII: 1.5"  
 NO. Z BARS:                      MAT'L: 0.063" (1.6 mm) ALUMINUM  
 LENGTH:

DESIGN BY: WARD      CHECKED BY: EATON  
 PROJECT ID: U-2810C      DIV: 2      DATE: Sep 05, 2007



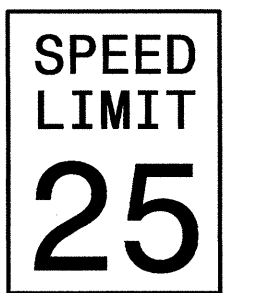
BORDER  
 R=1.5"  
 TH=0.63"  
 IN=0.38"


USE NOTES: 1,4  
 1. Legend and border shall be direct applied Type III reflective sheeting.  
 2. Legend and border shall be direct applied non-reflective sheeting.  
 3. Shields shall be Type III reflective sheeting on 0.032" (0.8mm) aluminum and demountable.  
 4. Background shall be Type III reflective sheeting.  
 5. Background shall be Type I reflective sheeting.  
 6. Center arrow(s) vertically on sign.  
 7. Bottom panel shall be yellow Type III sheeting. Legend shall be direct applied black non-reflective sheeting. Yellow panel is:


LETTER POSITIONS

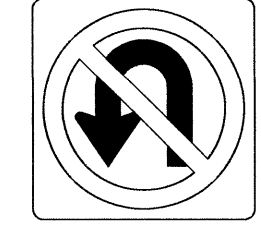
Letter spacings are to start of next letter										Series/Size
										Text Length
4.65	2.3	2.6	2.7	2.7	2.4	2	4.65			D 2000
										14.7
										D 2000
8.1	3	2.8	2	8.1						7.8
										D 2000
6.1	2.5	2.5	2.5	2.2	2	6.1				11.9

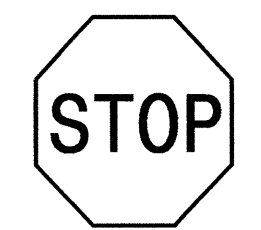
FILENAME: r2510a\_sgn\_guidesign      NORTH CAROLINA D.O.T. SIGN DETAIL

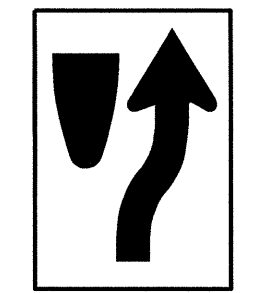
404 QUANTITY REQ'D 1  
  
 24" X 30"  
 R2-1  
 ONE "U" POST PER SIGN


414 QUANTITY REQ'D 10  
  
 54" X 18"  
 R6-1 (L)  
 TWO "U" POSTS PER SIGN

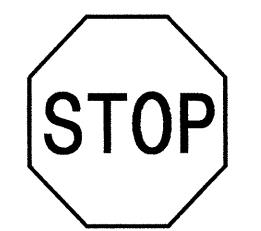
452 QUANTITY REQ'D 1  
  
 30" X 30"  
 W14-2  
 ONE "U" POST PER SIGN

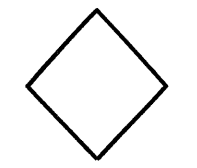
468 QUANTITY REQ'D 11  
  
 24" X 24"  
 R3-4  
 MOUNT BELOW SIGN 462  
 IN 10 INSTALLATIONS  
 MOUNT BACK TO BACK WITH  
 SIGN 415 IN 1 LOCATION

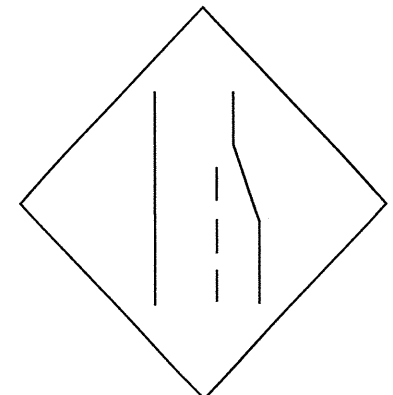
408 QUANTITY REQ'D 9  
  
 36" X 36"  
 R1-1  
 TWO "U" POSTS PER SIGN  
 MOUNT BELOW SIGN 413  
 IN 9 INSTALLATIONS

415 QUANTITY REQ'D 7  
  
 24" X 30"  
 R4-7  
 ONE "U" POST PER SIGN

458 QUANTITY REQ'D 1  
  
 36" X 36"  
 W9-2(R)  
 ONE "U" POST PER SIGN

409 QUANTITY REQ'D 1  
  
 30" X 30"  
 R1-1  
 ONE "U" POST PER SIGN

417 QUANTITY REQ'D 7  
  
 18" X 18"  
 OM1-3  
 MOUNT BELOW SIGN 415  
 IN 7 INSTALLATIONS

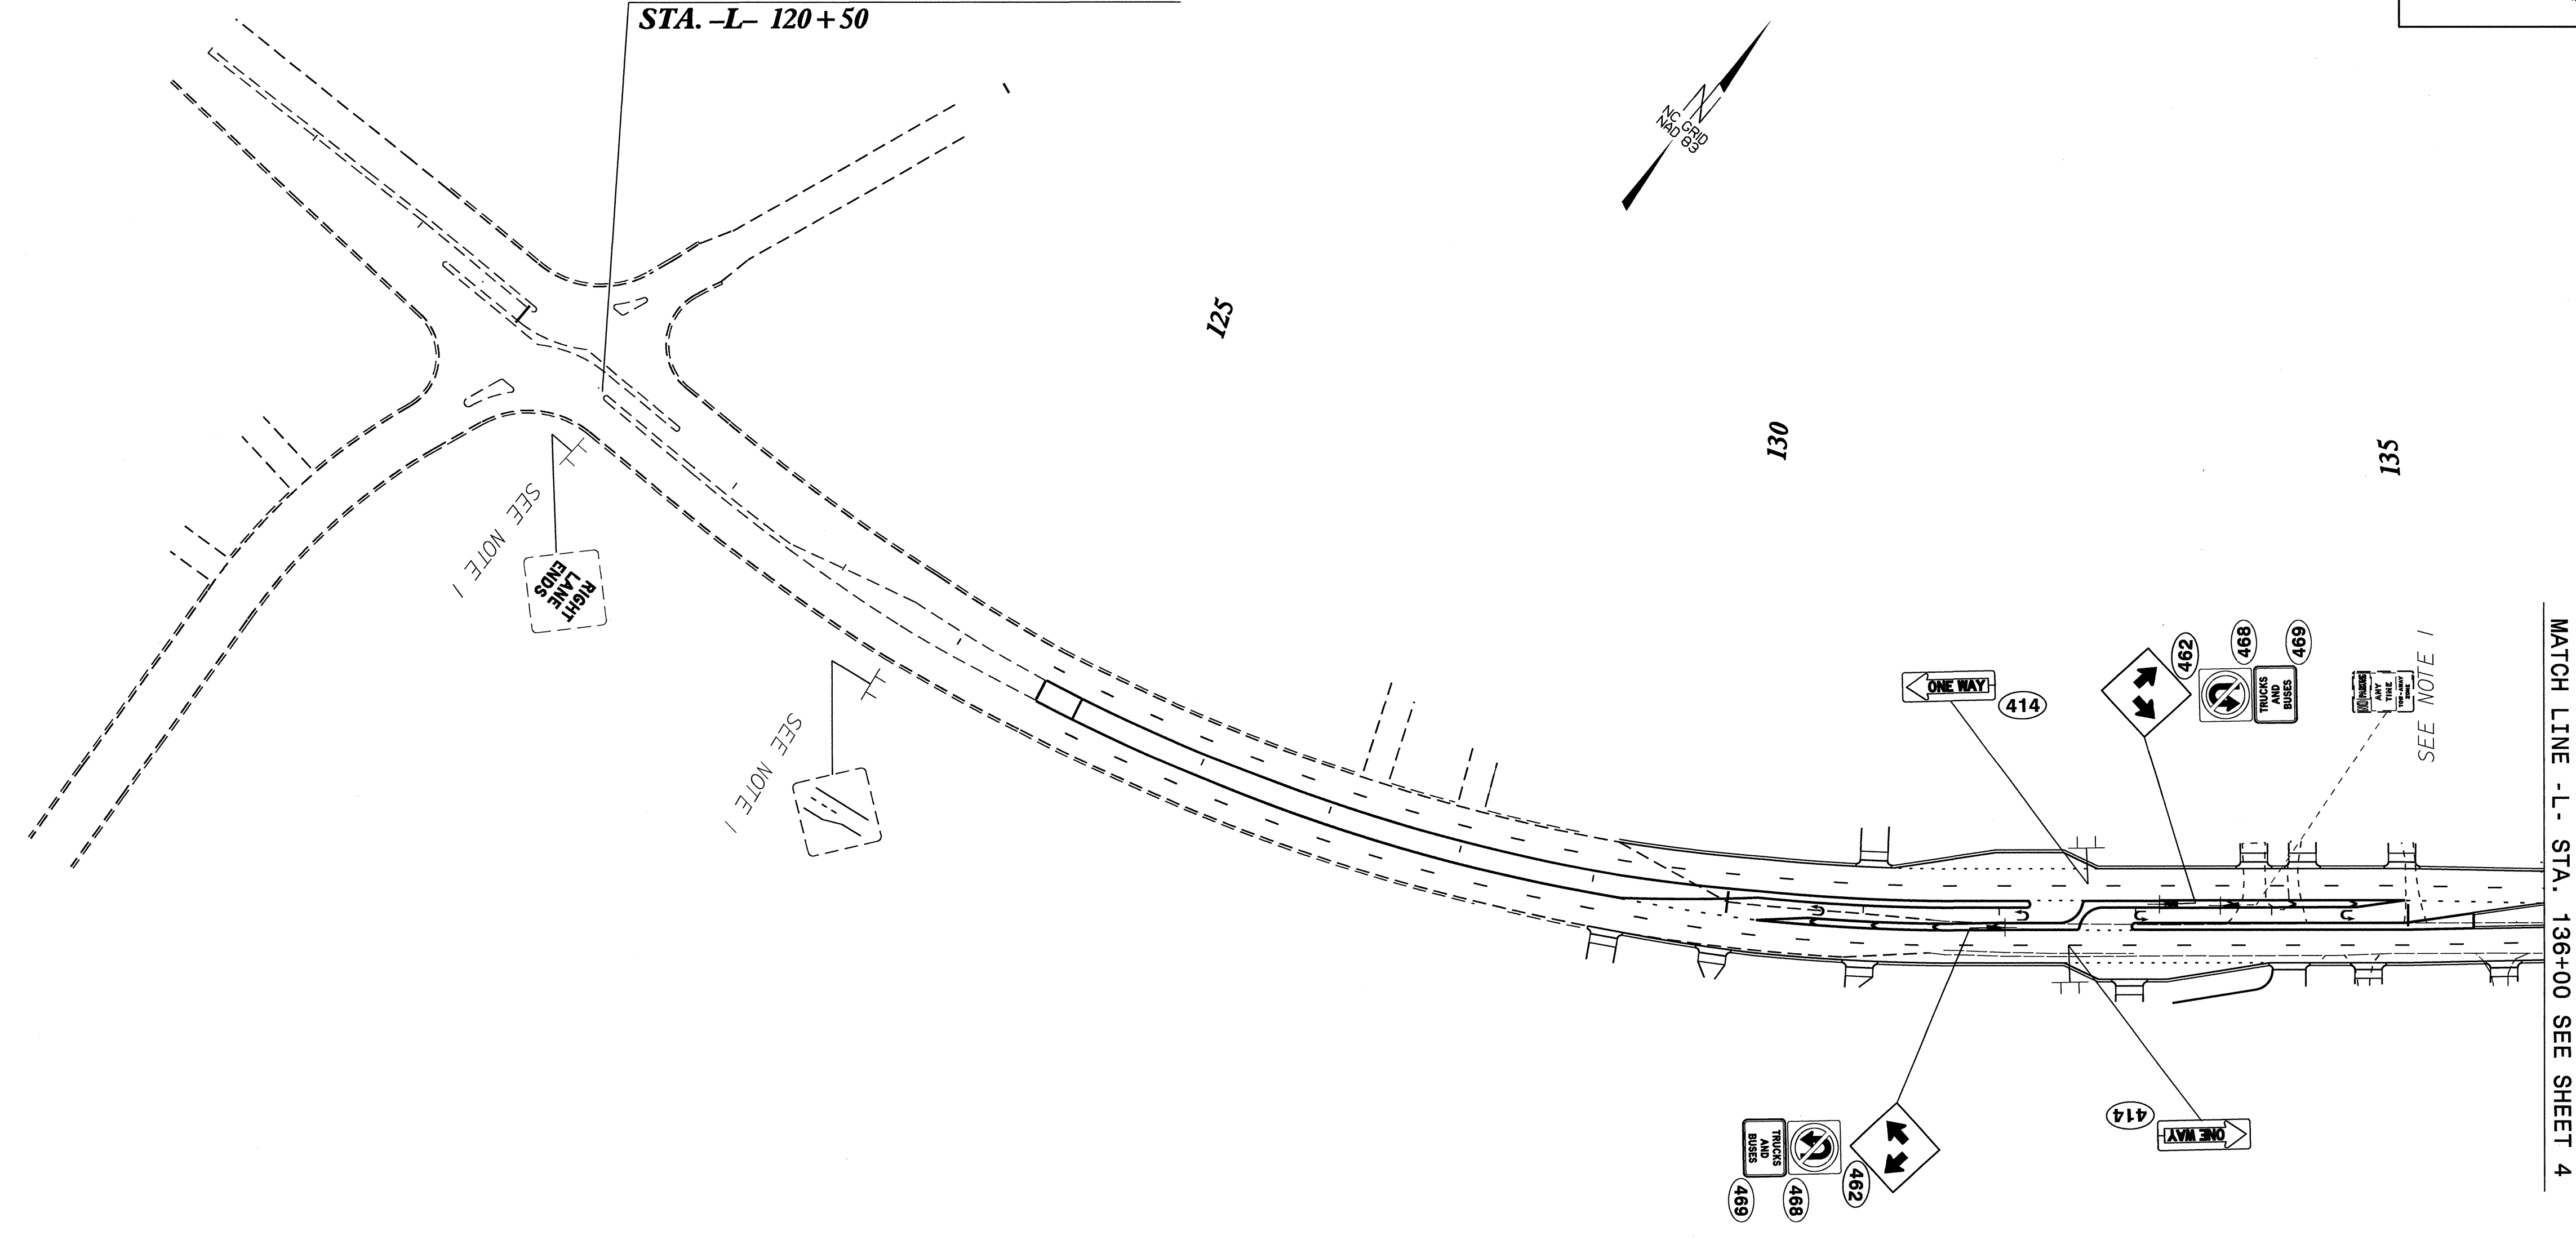
459 QUANTITY REQ'D 1  
  
 36" X 36"  
 W4-2(R)  
 ONE "U" POST PER SIGN

TYPE "E" SIGNS

C:\Users\j16203\Documents\Projects\U-2810C\Traffic\Signing\CADD\Signing Layout\Plans\U-2810C-sgn-psht.dgn  
 8/16/2013 11:01 AM  
 j16203

TIP NO. U-2810C	SHEET NO. SIGN-3
APPROVED: <i>[Signature]</i>	
DATE: 8-14-13	
SEAL	

**BEGIN SIGNING PROJECT U-2810C**  
**STA. -L- 120+50**



MATCH LINE - L- STA. 136+00 SEE SHEET 4

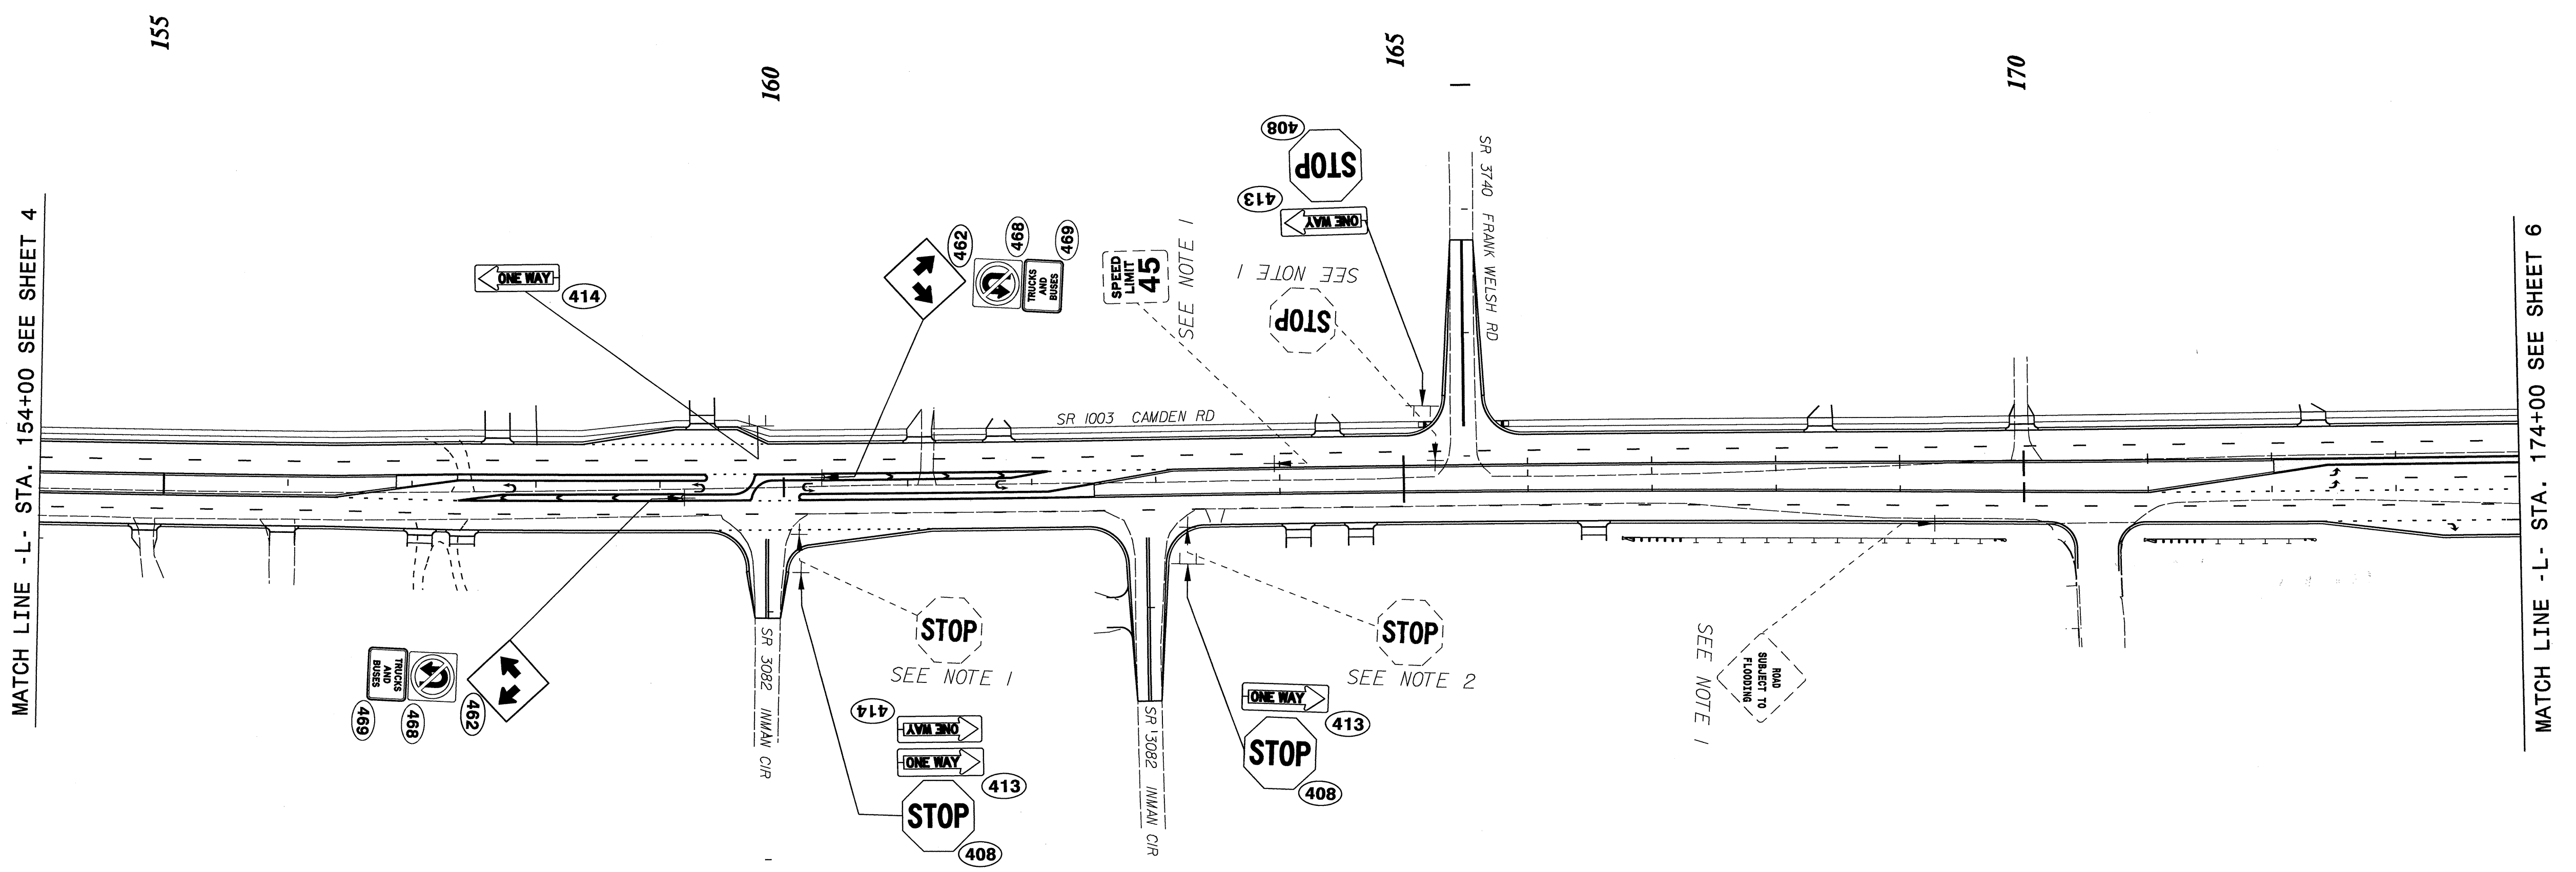
**SIGNING DETAIL**

8/16/2013 11:24 AM  
 I:\Projects\U-2810C\Traffic\Signing\CADD\Signing Layout\Plans\U-2810C.sgn-psk3.dgn  
 erikward





TIP NO. U-2810C	SHEET NO. SIGN-5
APPROVED: <i>Amman Alquodmani</i>	
DATE: 8-14-13	
SEAL	



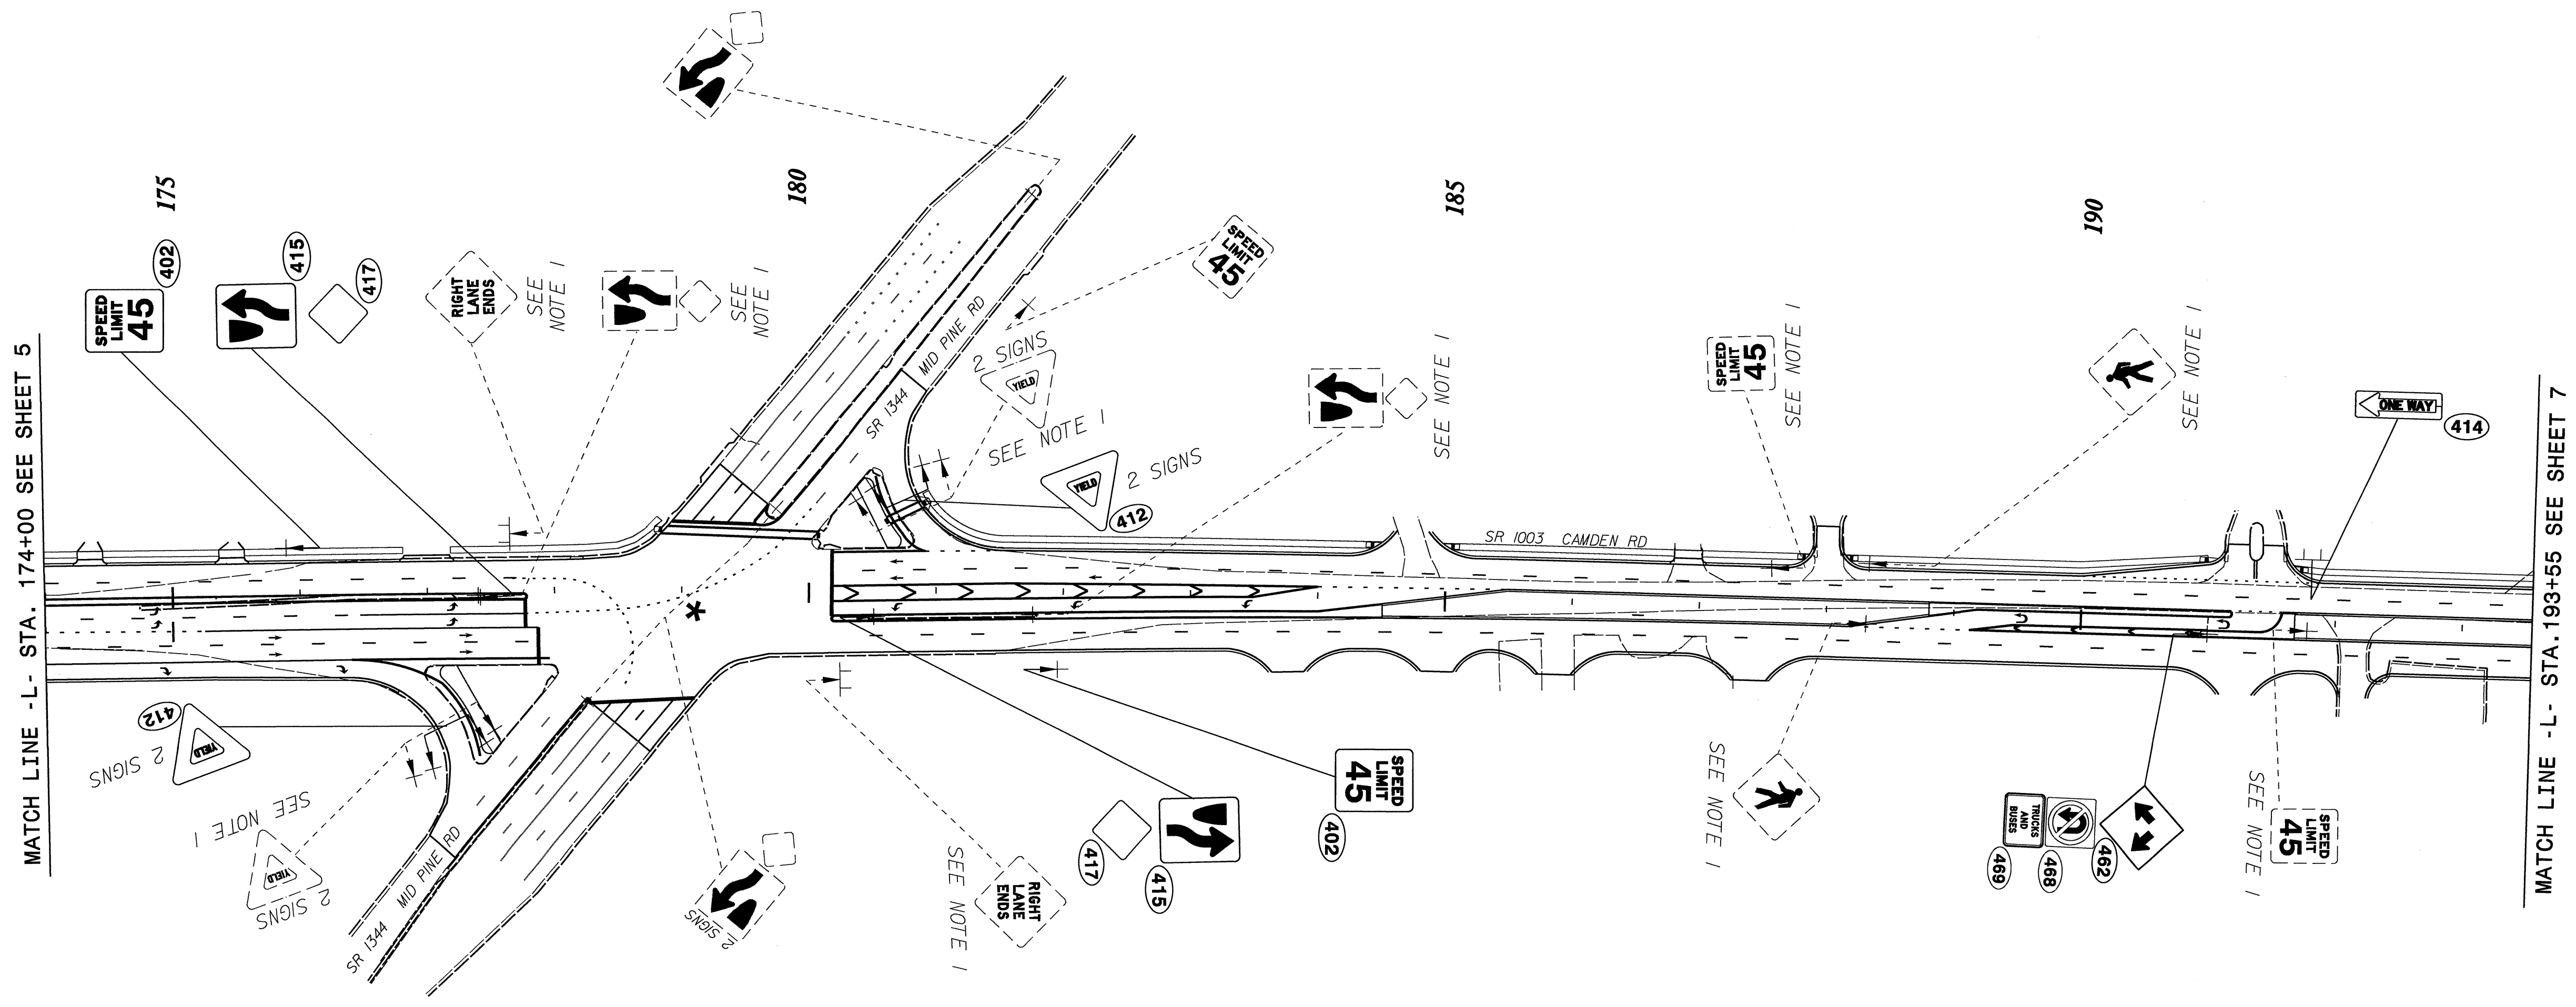
MATCH LINE -L- STA. 154+00 SEE SHEET 4

MATCH LINE -L- STA. 174+00 SEE SHEET 6

**SIGNING DETAIL**

I:\2-AUG-2013 13:21  
 P:\TIP\Projects\U-2810C\Traffic\Signing\CA00D\Signing\_Layout\_Plans\U2810C\_sgn\_psh5.dgn  
 ar1000.d AT 11/27/13

TIP NO. U-2810C	SHEET NO. SIGN-6
APPROVED: <i>[Signature]</i>	
DATE: 8-29-13	
SEAL	




**SIGNING DETAIL**

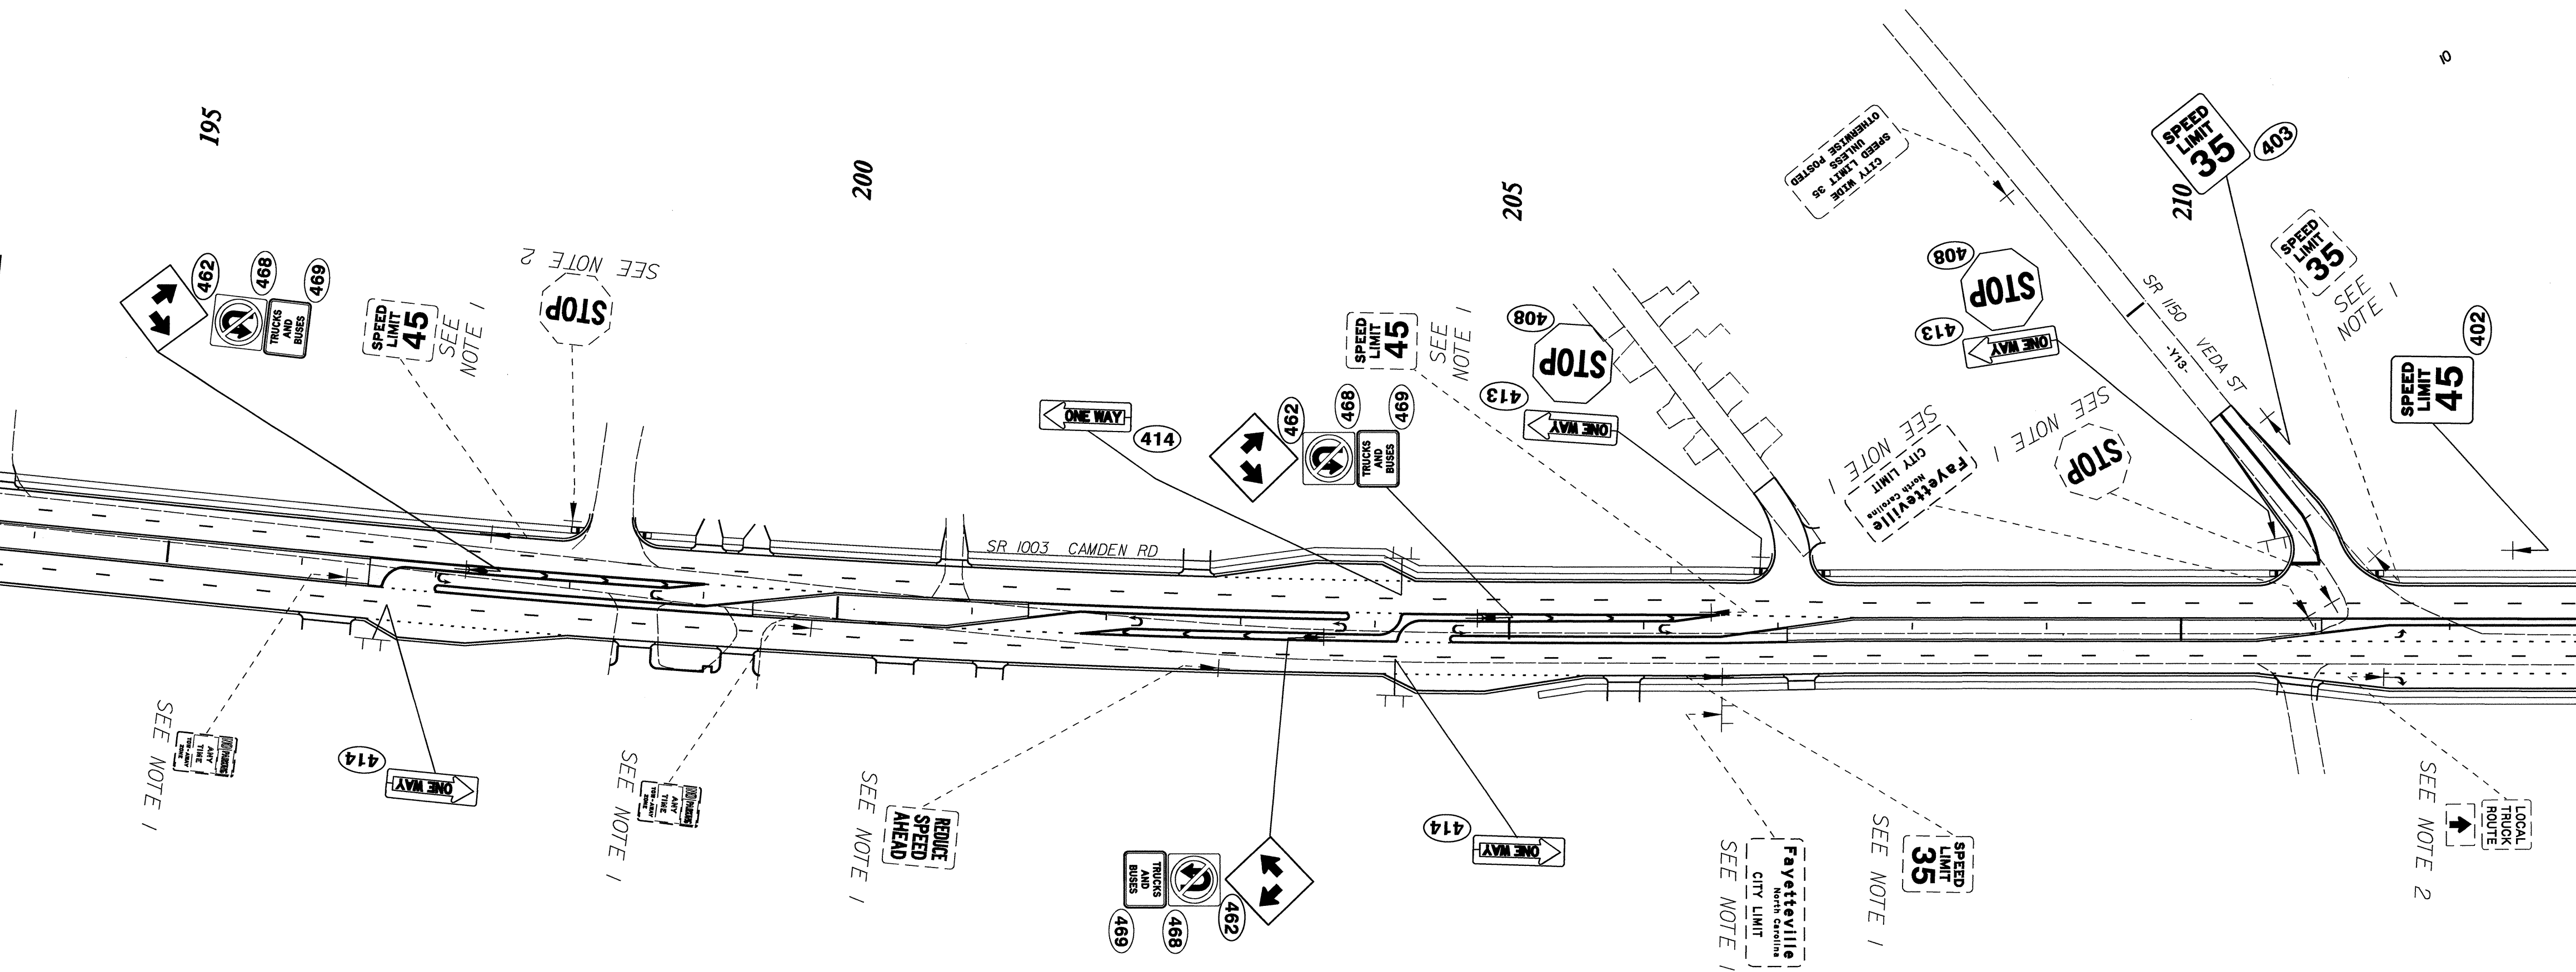
29-AUG-2013 14:37  
 P:\p\proj\ecg-U-2810C-Traffic\Signing\CADD\Signing Layout Plans\U2810C\_sgn\_psh6.dgn  
 ericward AT 1E274617

29-AUG-2013 14:34  
F:\TIPR-2\Jeck-U-2810C\Traffic\Signing\CADD\Signmg Layout Plans\uz2810c\_sgn\_psh7.dgn  
enward - ml 12/2/13

TIP NO. U-2810C	SHEET NO. SIGN-7
APPROVED: <i>[Signature]</i>	
DATE: 8-29-13	
SEAL	



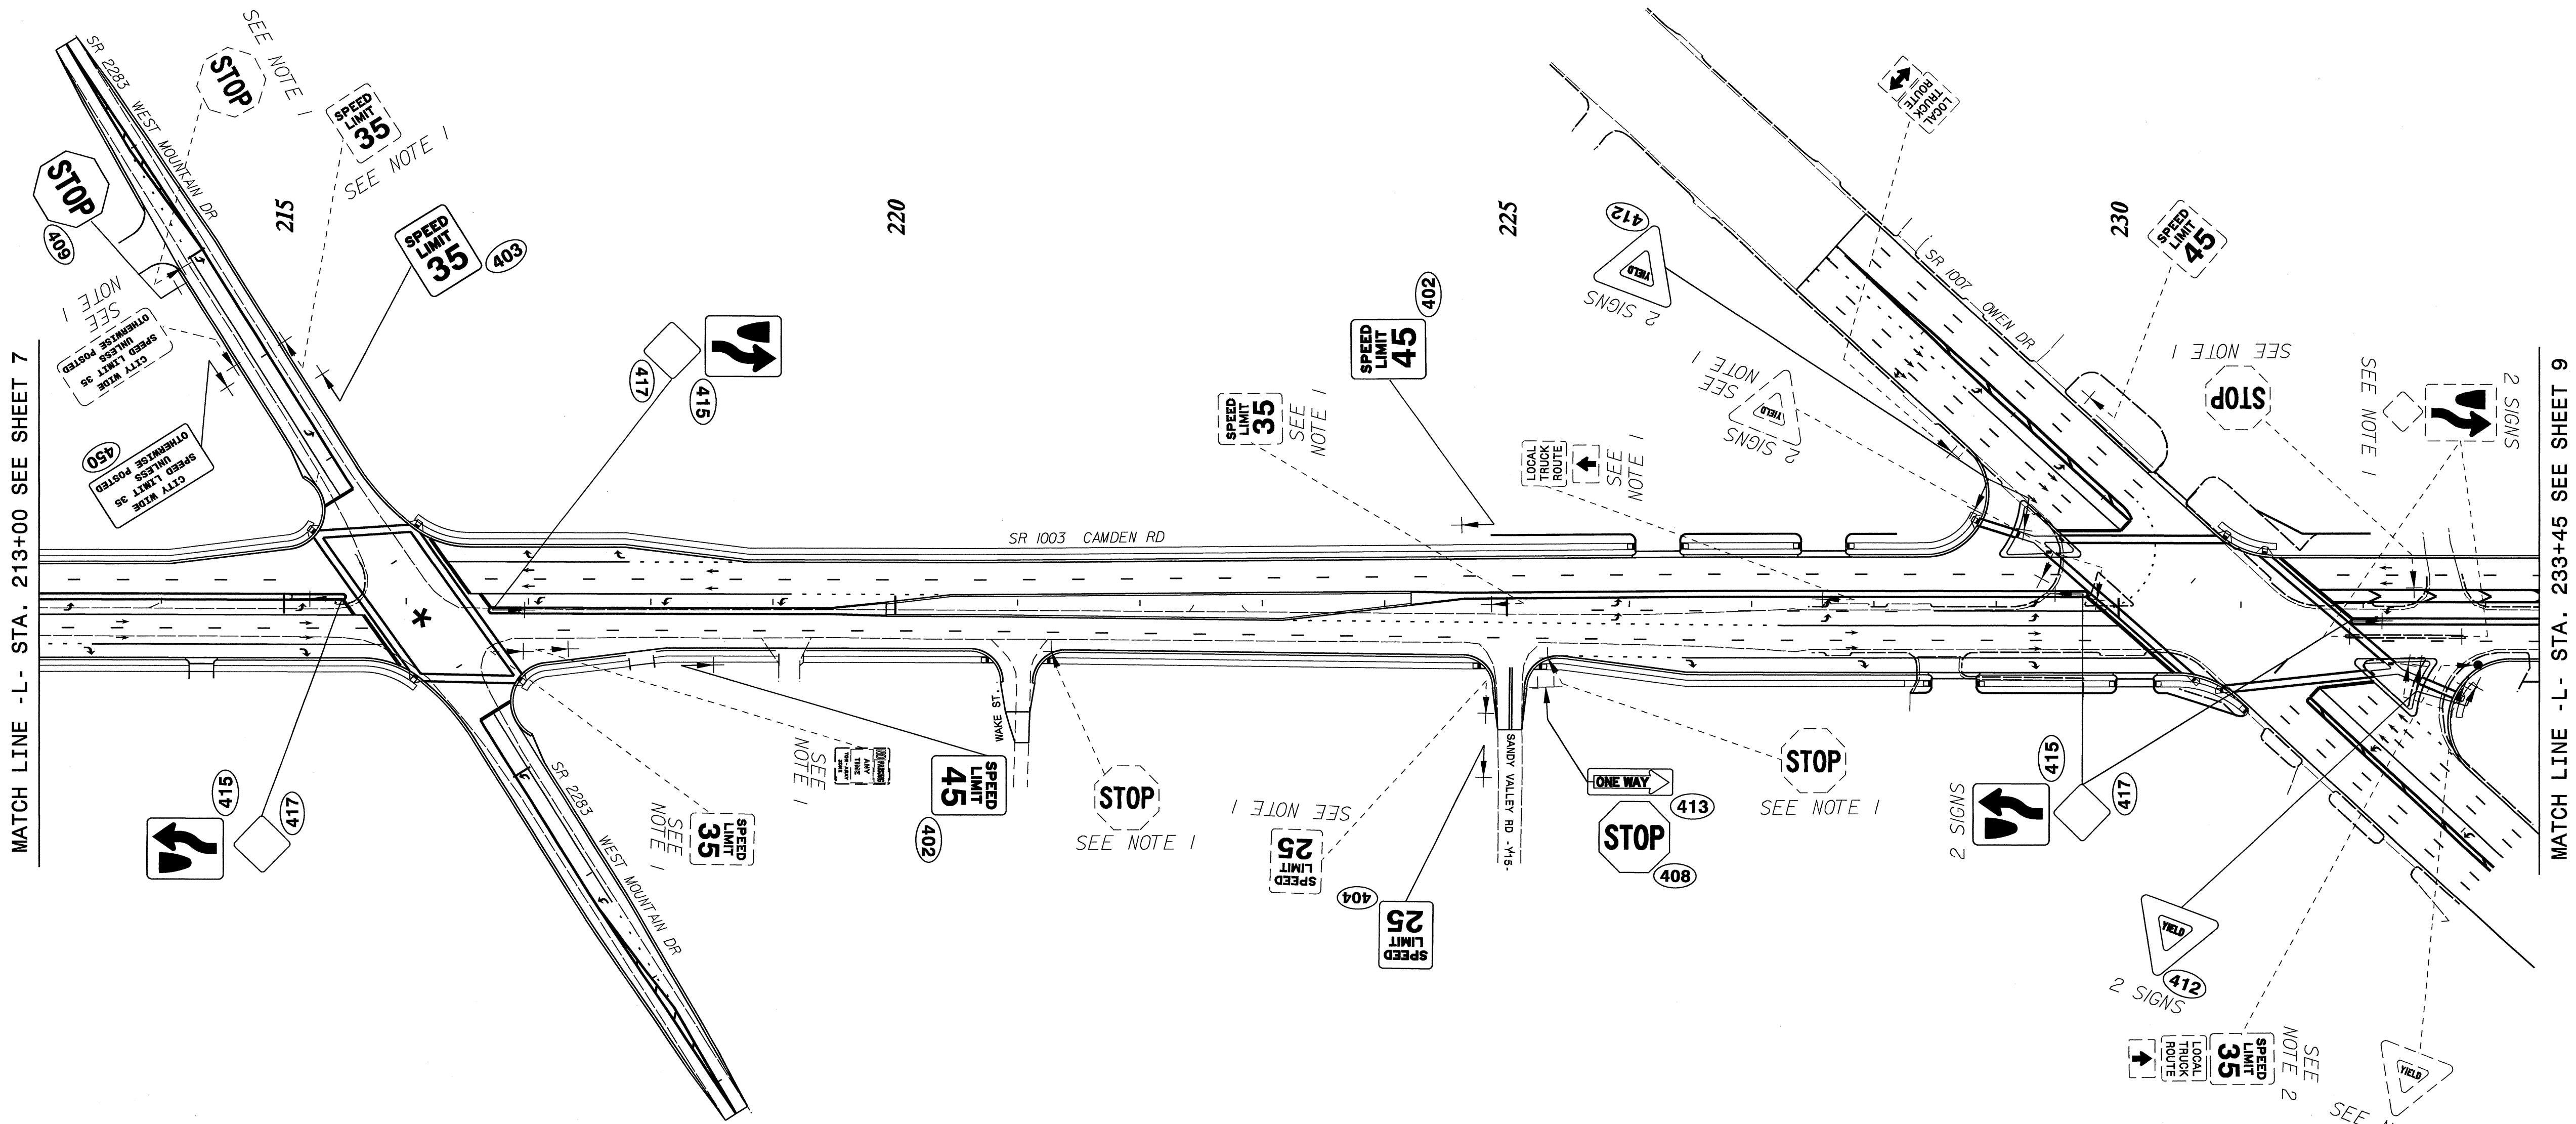
MATCH LINE - L - STA. 193+55 SEE SHEET 6



MATCH LINE - L - STA. 212+00 SEE SHEET 8

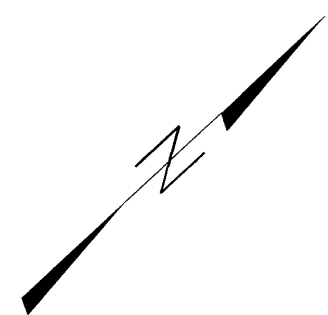
**SIGNING DETAIL**

TIP NO. U-2810C	SHEET NO. SIGN-8
APPROVED: <i>[Signature]</i>	
DATE: 8-19-13	
SEAL	



MATCH LINE -L- STA. 213+00 SEE SHEET 7

MATCH LINE -L- STA. 233+45 SEE SHEET 9



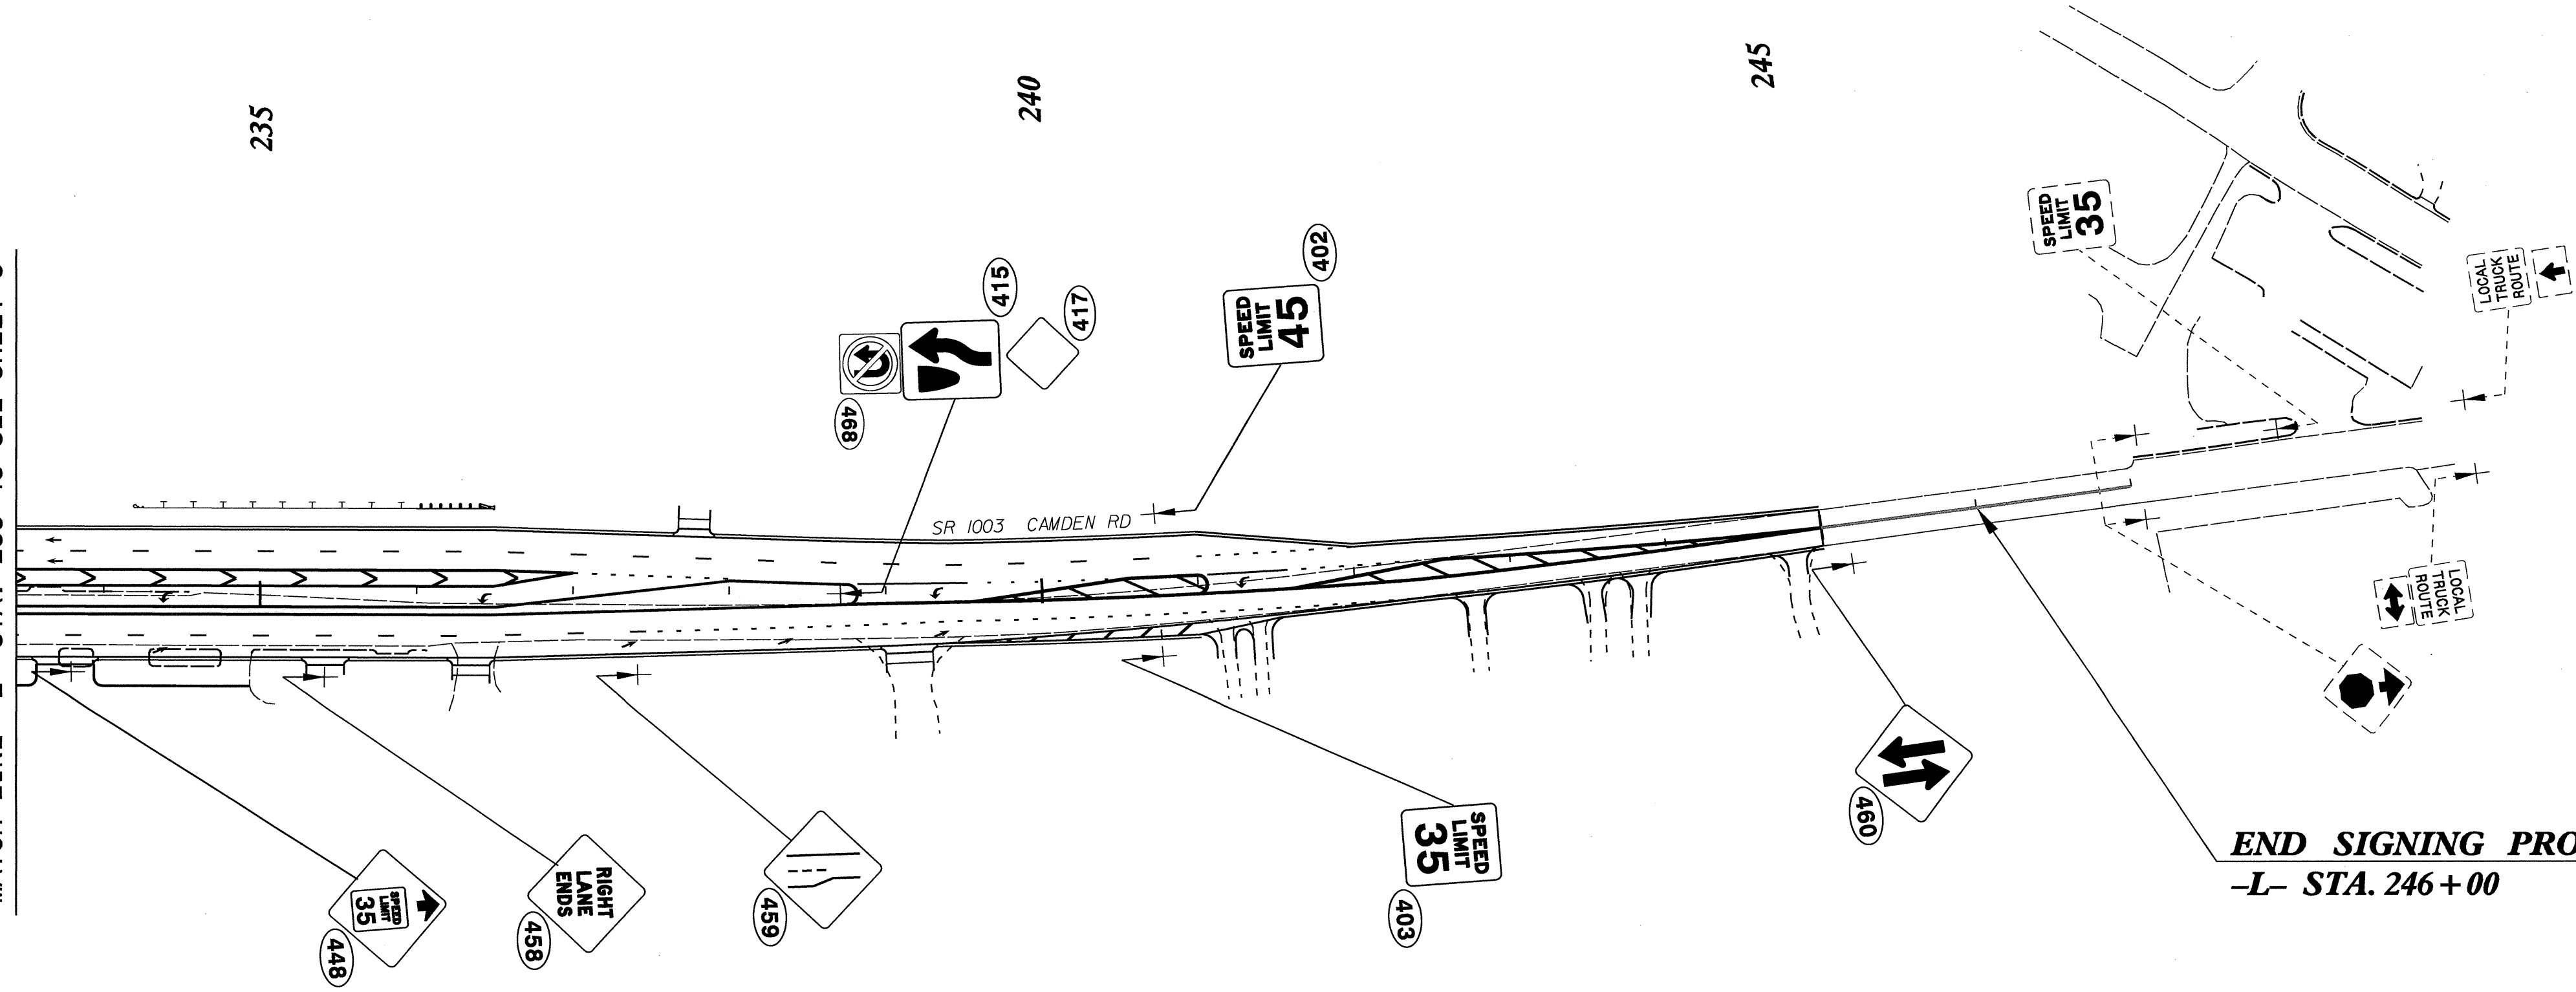
**SIGNING DETAIL**

19-AUG-2013 09:28  
 P:\TIP\U-2810C\Traffic\Signing\CADD\Signing\_Layout\Plans\U2810C\_sgn\_psh6.dgn  
 ericward AT 11E274917



TIP NO. U-2810C	SHEET NO. SIGN-9
APPROVED: <i>[Signature]</i>	
DATE: 8-14-13	
SEAL	

MATCH LINE - L - STA. 233+45 SEE SHEET 8



**END SIGNING PROJECT U-2810C**  
-L- STA. 246+00

**SIGNING DETAIL**

12-AUG-2013 11:39  
P:\TIP\Projects\U-2810C\Traffic\Signing\CADD\Signing\_Layout\Plans\U2810C\_sgn\_psh5.dgn  
ericward AL 1E27417