



TIP NO. U-4432	SHEET NO. SIGN-2
APPROVED: <i>[Signature]</i>	
DATE: 10-29-2013	
SEAL	
	

401 QUANTITY REQ'D 8



36" X 36"  
R1-1

ONE "U" POST PER SIGN


406 QUANTITY REQ'D 5



24" X 30"  
R4-7

ONE "U" POST PER SIGN

411 QUANTITY REQ'D 2

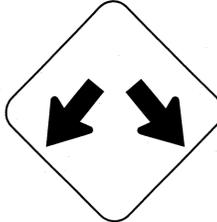

36" X 36"  
W12-1

ONE "U" POST PER SIGN

415 QUANTITY REQ'D 14



18" X 24"  
W1-8R

ONE "U" POST PER SIGN  
INSTALLATION HEIGHT: BOTTOM OF SIGN SHALL BE 4 FEET ABOVE THE EDGE OF TRAVEL LANE ELEVATION  
ALL OTHER PORTIONS OF ROADWAY STANDARD DRAWING 904.50 APPLY

402 QUANTITY REQ'D 4



30" X 36"  
R2-1

ONE "U" POST PER SIGN

407 QUANTITY REQ'D 6



18" X 18"  
OM1-3

MOUNT BELOW EXISTING SIGN IN 1 INSTALLATION  
MOUNT BELOW SIGN 406 IN 4 INSTALLATIONS


412 QUANTITY REQ'D 2



24" X 24"  
R3-2L

MOUNT BELOW SIGN 401 IN 2 INSTALLATIONS

416 QUANTITY REQ'D 14

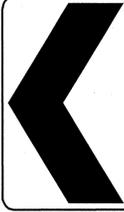

18" X 24"  
W1-8L

ONE "U" POST PER SIGN  
MOUNT ON BACK OF SIGN 415 IN 14 INSTALLATIONS  
INSTALLATION HEIGHT: BOTTOM OF SIGN SHALL BE 4 FEET ABOVE THE EDGE OF TRAVEL LANE ELEVATION  
ALL OTHER PORTIONS OF ROADWAY STANDARD DRAWING 904.50 APPLY

403 QUANTITY REQ'D 1



30" X 36"  
R2-1

ONE "U" POST PER SIGN

408 QUANTITY REQ'D 1



36" X 36"  
W3-5

ONE "U" POST PER SIGN

413 QUANTITY REQ'D 1



30" X 30"  
W1-11R

ONE "U" POST PER SIGN

417 QUANTITY REQ'D 2



36" X 36"  
W3-1

ONE "U" POST PER SIGN

419 QUANTITY REQ'D 2



24" X 30"  
R2-1

ONE "U" POST PER SIGN

404 QUANTITY REQ'D 1



30" X 30"  
W1-11L

ONE "U" POST PER SIGN

409 QUANTITY REQ'D 6



36" X 36"  
R3-7R

ONE "U" POST PER SIGN

414 QUANTITY REQ'D 2



18" X 18"  
W13-1P

MOUNT BELOW SIGN 404 IN 1 INSTALLATION  
MOUNT BELOW SIGN 413 IN 1 INSTALLATION

418 QUANTITY REQ'D 2



36" X 36"  
W23-2

ONE "U" POST PER SIGN

405 QUANTITY REQ'D 3



54" X 18"  
R6-1(R)

TWO "U" POSTS PER SIGN  
MOUNT BACK TO BACK IN 1 INSTALLATION


410 QUANTITY REQ'D 2



36" X 36"  
R3-4

ONE "U" POST PER SIGN


TIP NO. U-4432	SHEET NO. SIGN-3
APPROVED: <i>[Signature]</i>	
DATE: 10-29-2013	
SEAL	
	

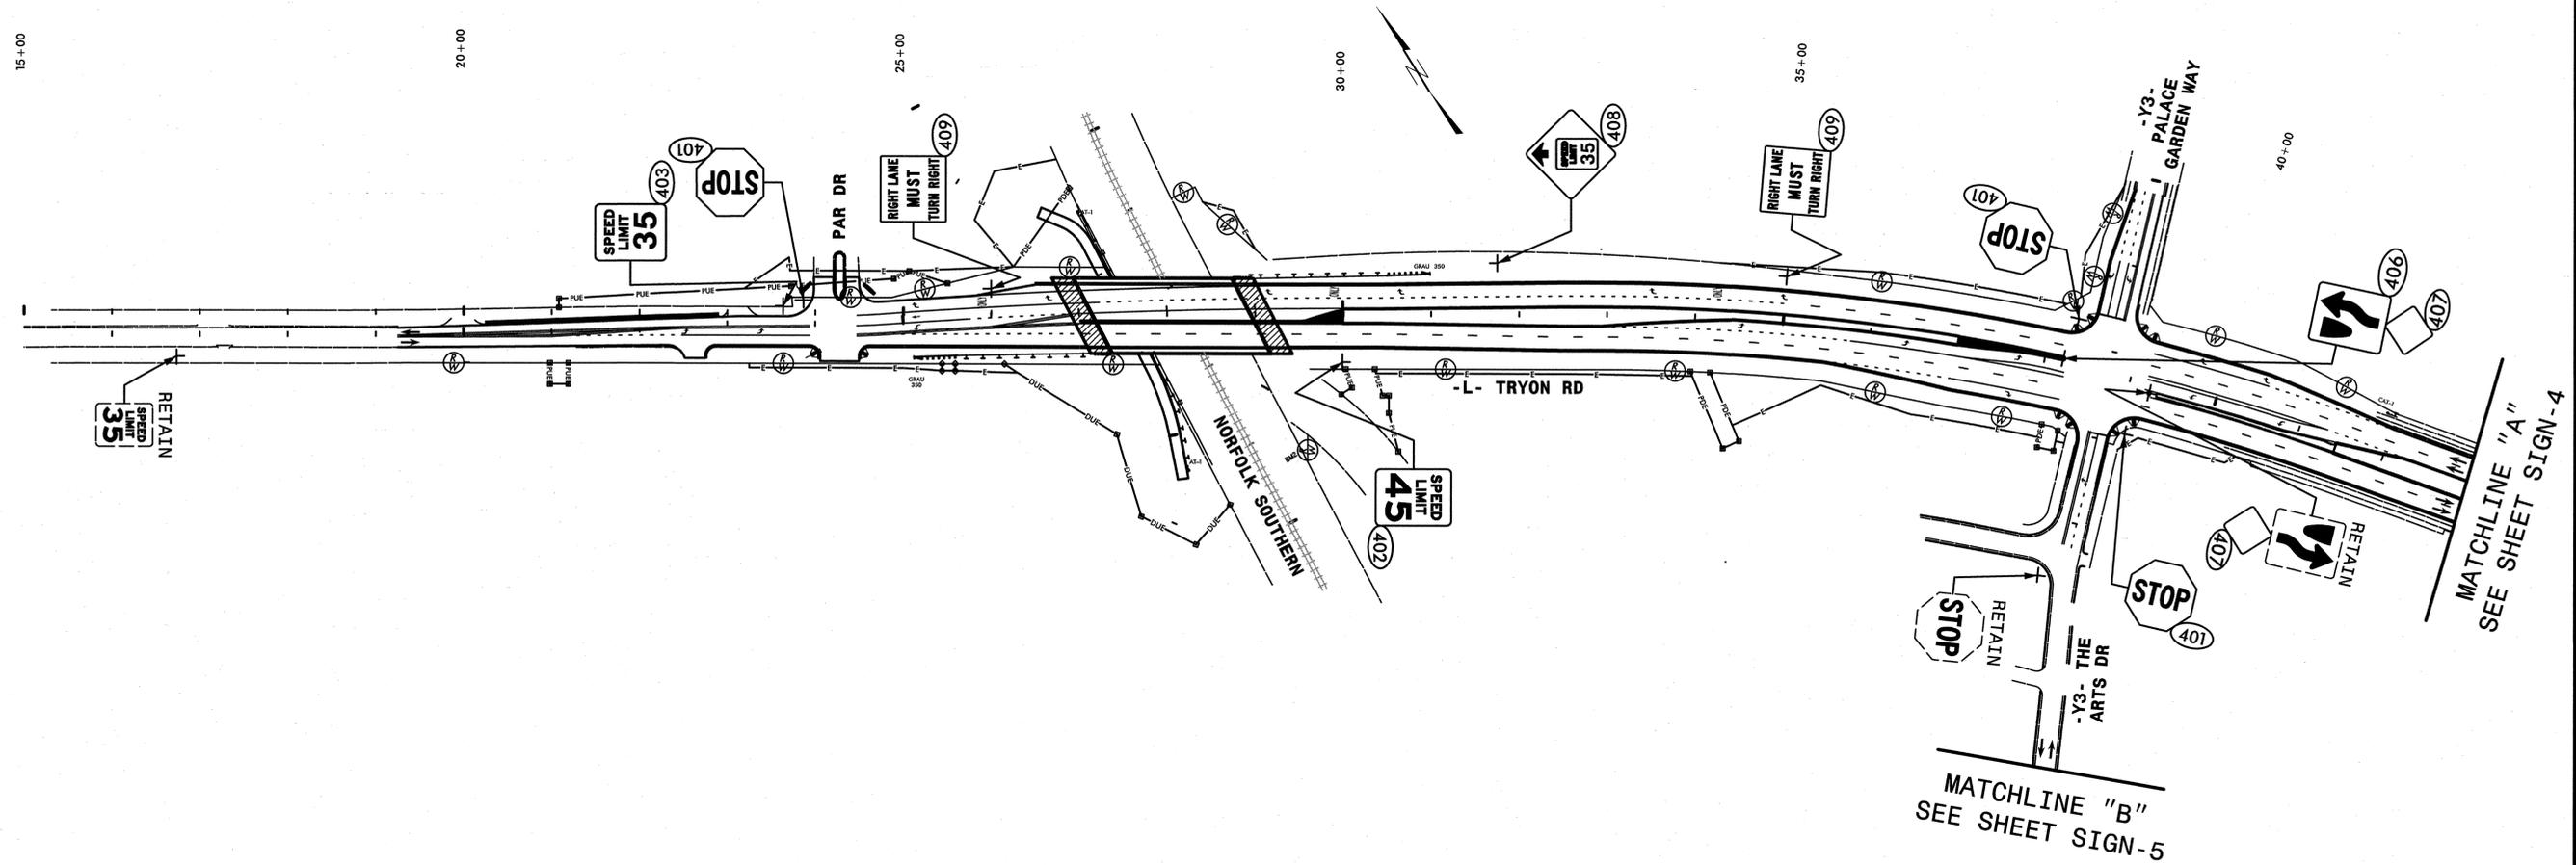

NOTES:  
 REMOVE AND DISPOSE OF EXISTING SIGNS WITHIN PROJECT LIMITS UNLESS OTHERWISE NOTED.  
 ALL PROPOSED SIGNS SEE PAY ITEM NOTE 1 UNLESS OTHERWISE NOTED.

**HNTB** HNTB NORTH CAROLINA, P.C.  
 343 E. Six Forks Road, Suite 200  
 Raleigh, North Carolina 27609  
 NC License No: C-1554

**EXISTING AND PROPOSED SIGNS**  
**STA. 15+00 TO 43+00**

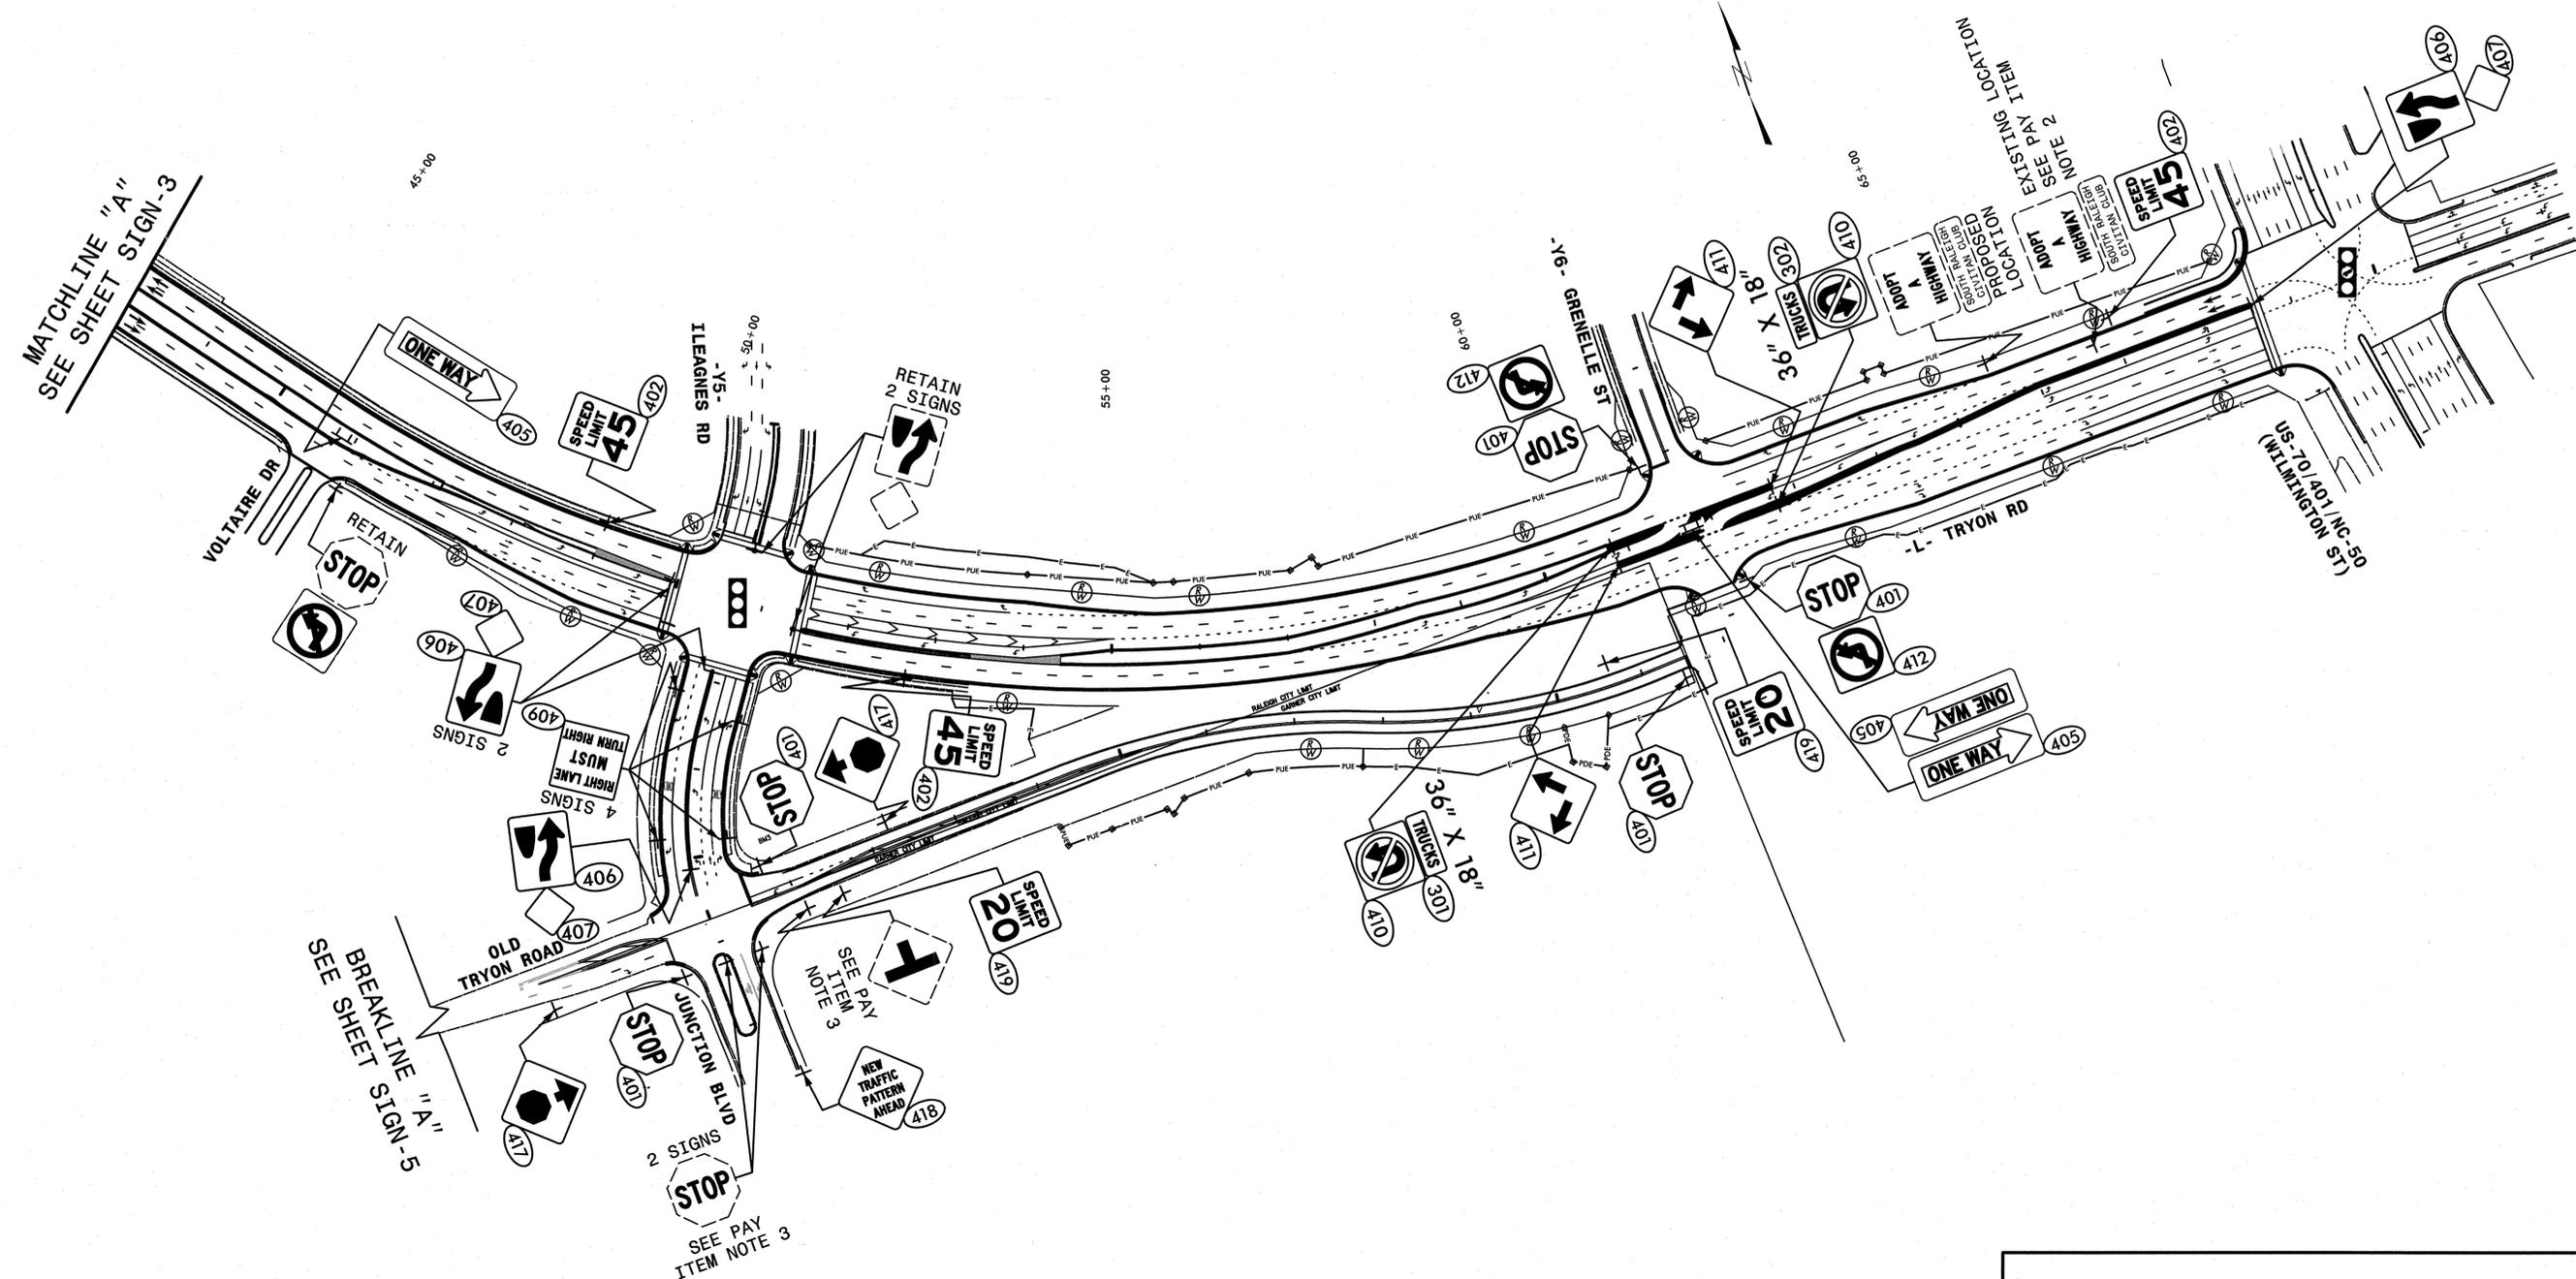

NOTES:  
 REMOVE AND DISPOSE OF EXISTING SIGNS WITHIN PROJECT LIMITS UNLESS OTHERWISE NOTED.  
 ALL PROPOSED SIGNS SEE PAY ITEM NOTE 1 UNLESS OTHERWISE NOTED.

**HNTB** HNTB NORTH CAROLINA, P.C.  
 343 E. Six Forks Road, Suite 200  
 Raleigh, North Carolina 27609  
 NC License No: C-1554

**EXISTING AND PROPOSED SIGNS  
 STA. 43+00 TO 70+00**

