
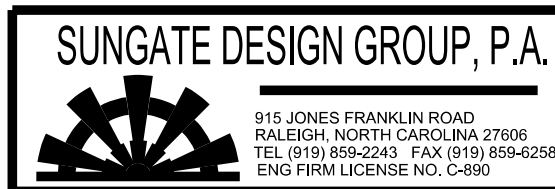
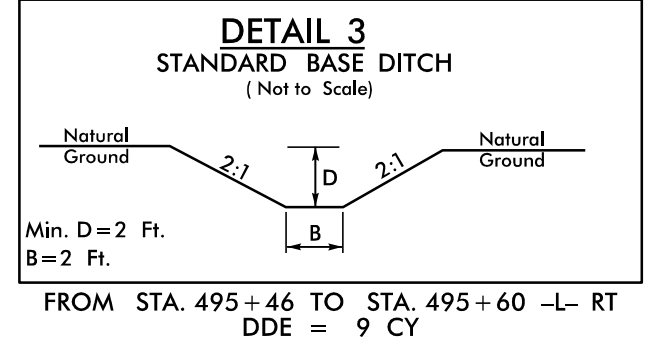
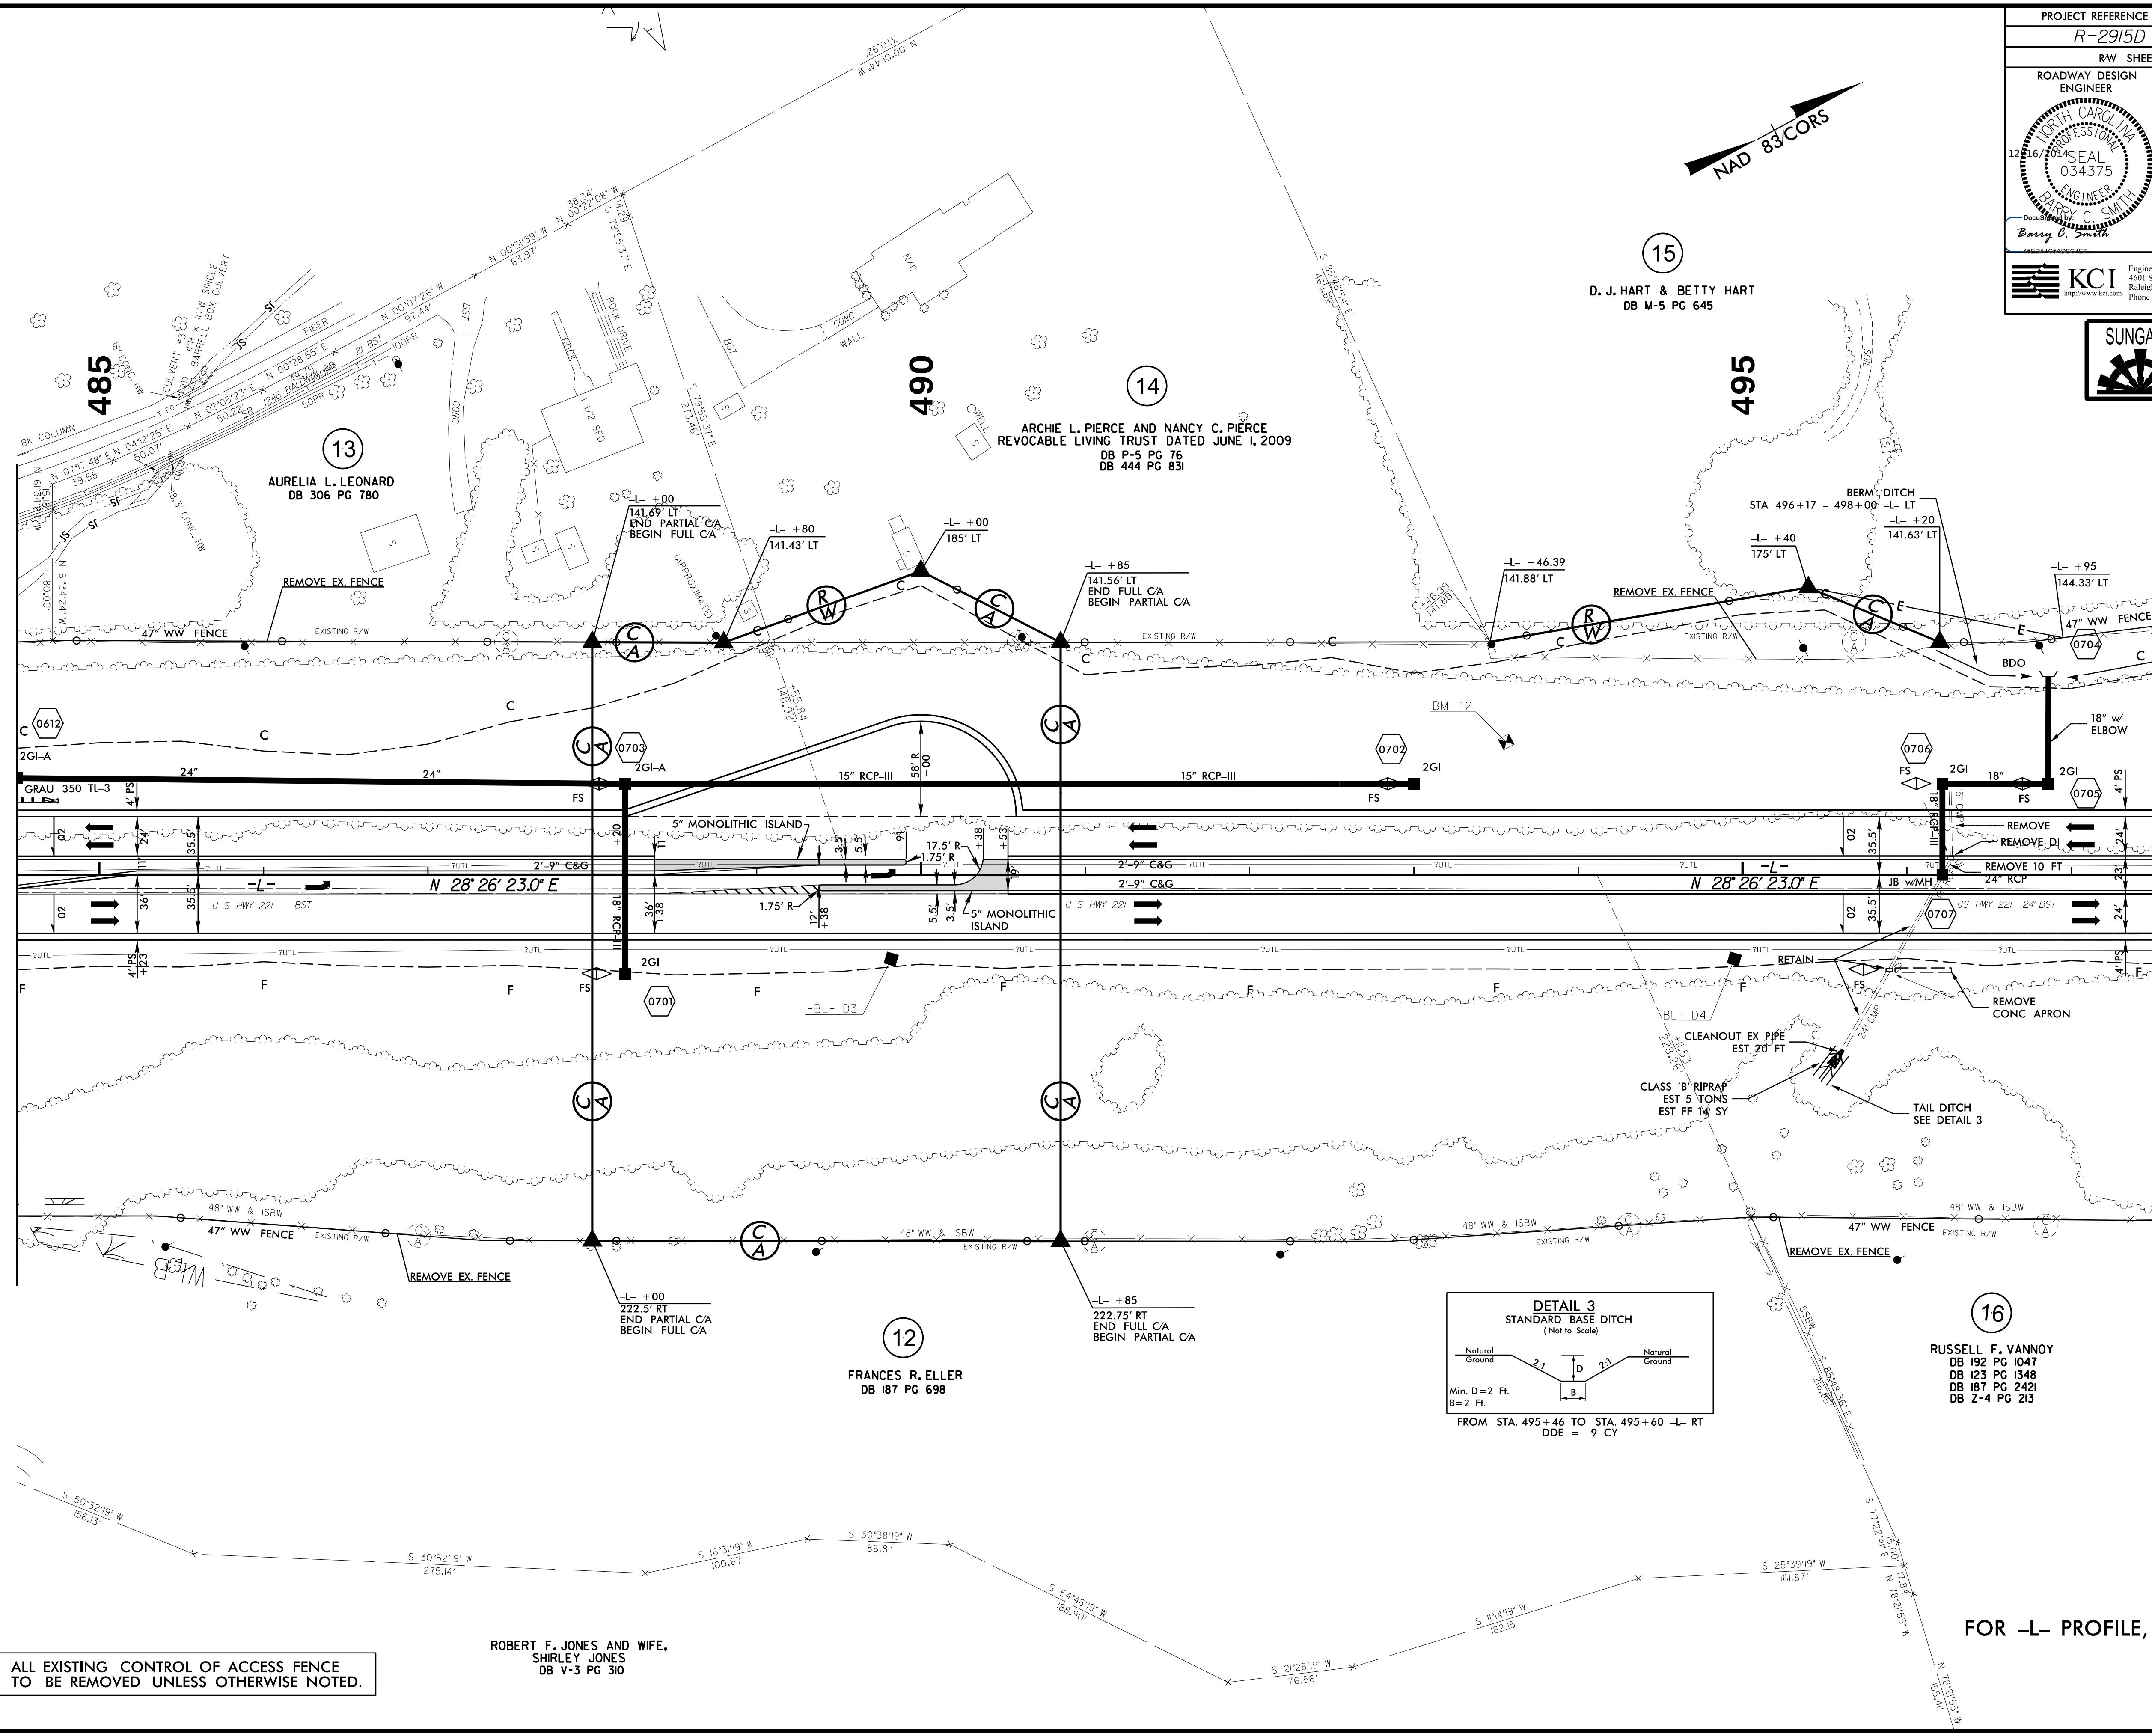


PROJECT REFERENCE NO. R-2915D	SHEET NO. 7
RW SHEET NO.	
ROADWAY DESIGN ENGINEER DAVID C. SMITH NORTH CAROLINA PROFESSIONAL ENGINEER 034375	HYDRAULICS ENGINEER HENRY WELLS NORTH CAROLINA PROFESSIONAL ENGINEER 9334
 KCI <small>Engineers • Planners • Scientists • Construction Managers</small> <small>4601 Six Forks Road, Landmark Center II, Suite 220 Raleigh, NC 27609-5210 Phone (919) 783-9214 • Fax (919) 783-9266</small>	
 SUNGATE DESIGN GROUP, P.A. <small>915 JONES FRANKLIN ROAD RALEIGH, NORTH CAROLINA 27608 TEL (919) 888-2241 FAX (919) 889-6289 ENG FIRM LICENSE NO. C-486</small>	

MATCH LINE -L- STA. 484+50
SEE SHEET NO. 6

MATCH LINE -L- STA. 497+50
SEE SHEET NO. 8



NOTE: ALL EXISTING CONTROL OF ACCESS FENCE TO BE REMOVED UNLESS OTHERWISE NOTED.

ROBERT F. JONES AND WIFE,
SHIRLEY JONES
DB V-3 PG 310

FOR -L- PROFILE, SEE SHEET 25

8.17.99
P:\2014\2014_10_03_P2915D\Roadway\Pro\2915D_Rd\psh_7.dgn
P:\2014\2014_10_03_P2915D\Roadway\Pro\2915D_Rd\psh_7.dgn
P:\2014\2014_10_03_P2915D\Roadway\Pro\2915D_Rd\psh_7.dgn