
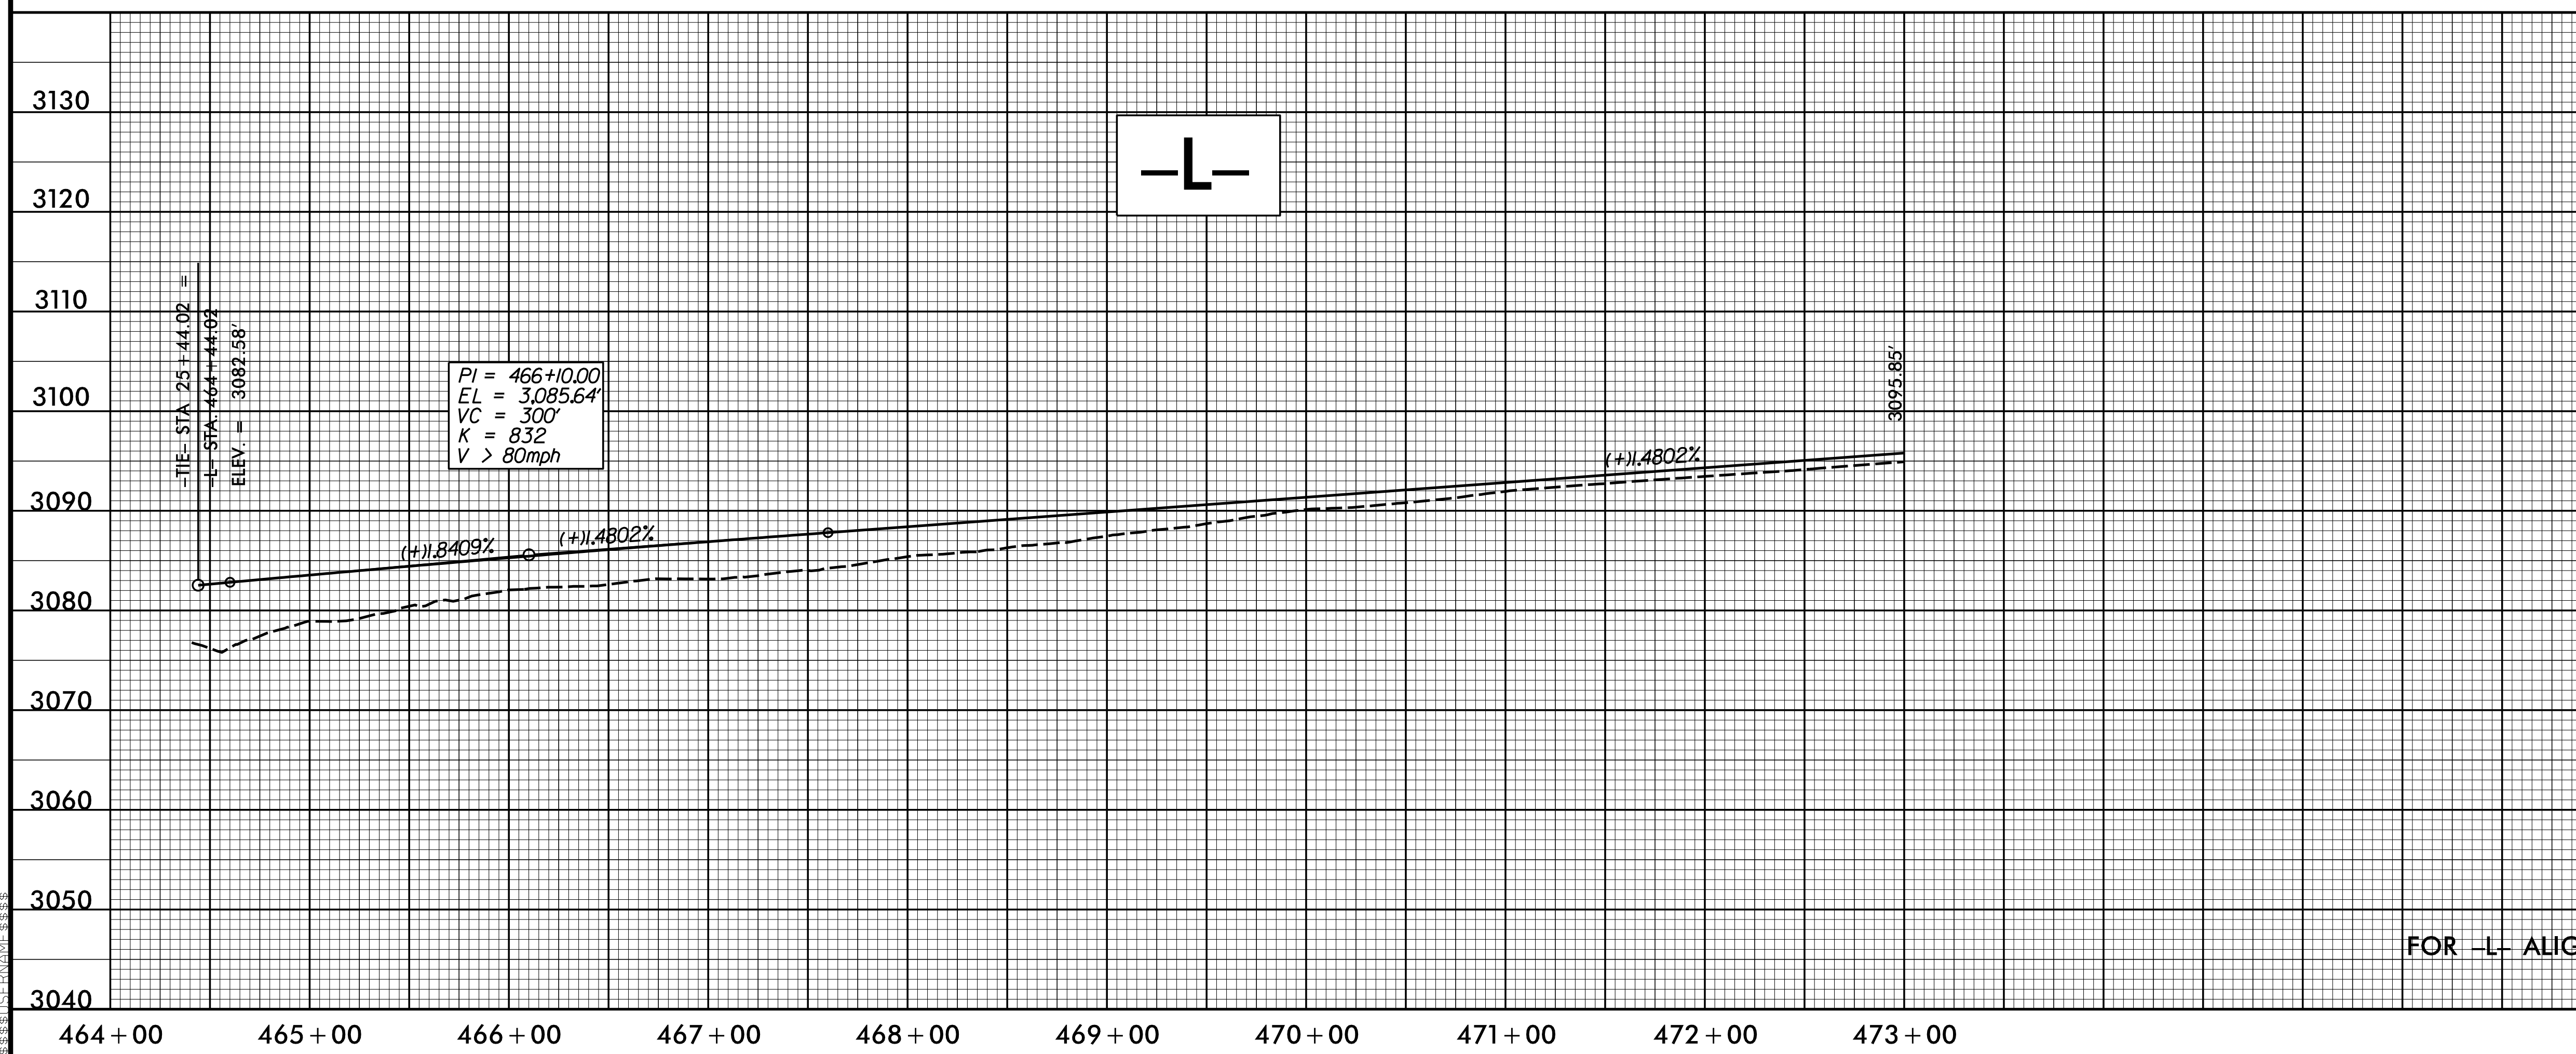


5/28/99

PROJECT REFERENCE NO. R-2915D	SHEET NO. 24
ROADWAY DESIGN ENGINEER BARRY C. SMITH	HYDRAULICS ENGINEER W. HENRY WELLS JR.
KCI Engineers • Planners • Scientists • Construction Managers 4601 Six Forks Road, Landmark Center II, Suite 220 Raleigh, NC 27609-5210 Phone (919) 783-9214 • Fax (919) 783-9266 http://www.kci.com	
SUNGATE DESIGN GROUP, P.A. 476 JONES FRANKLIN ROAD RALEIGH, NORTH CAROLINA 27606 TEL (919) 859-2243 FAX (919) 859-6258 ENG FROM LICENSE NO. C-400	

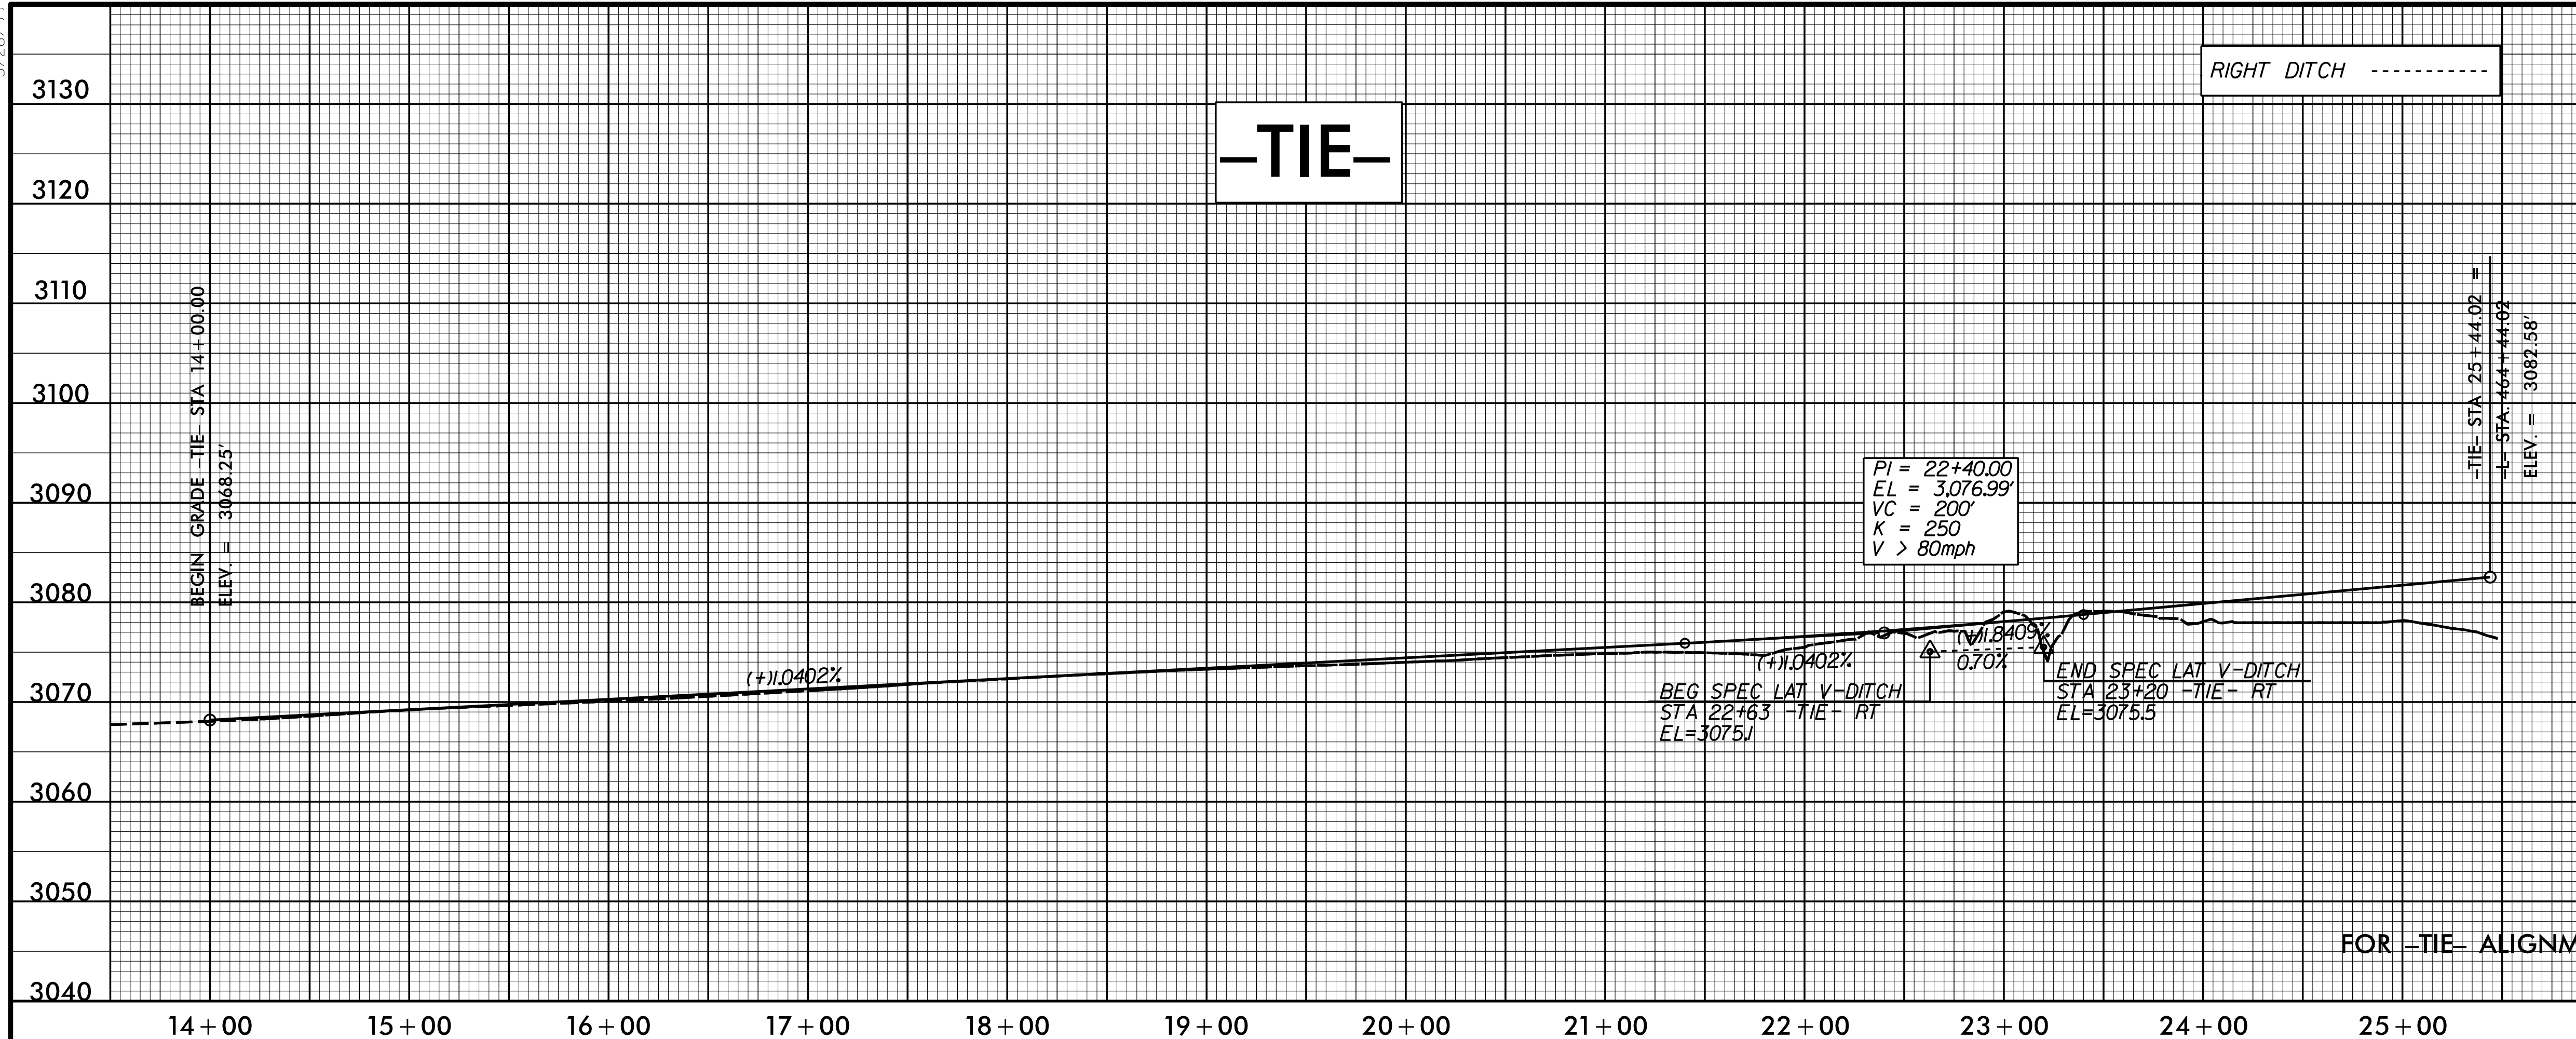

P:\001\2014\459 R-2915D\Roadway\Proj\R2915D_Rdy.pfl.24.dgn