
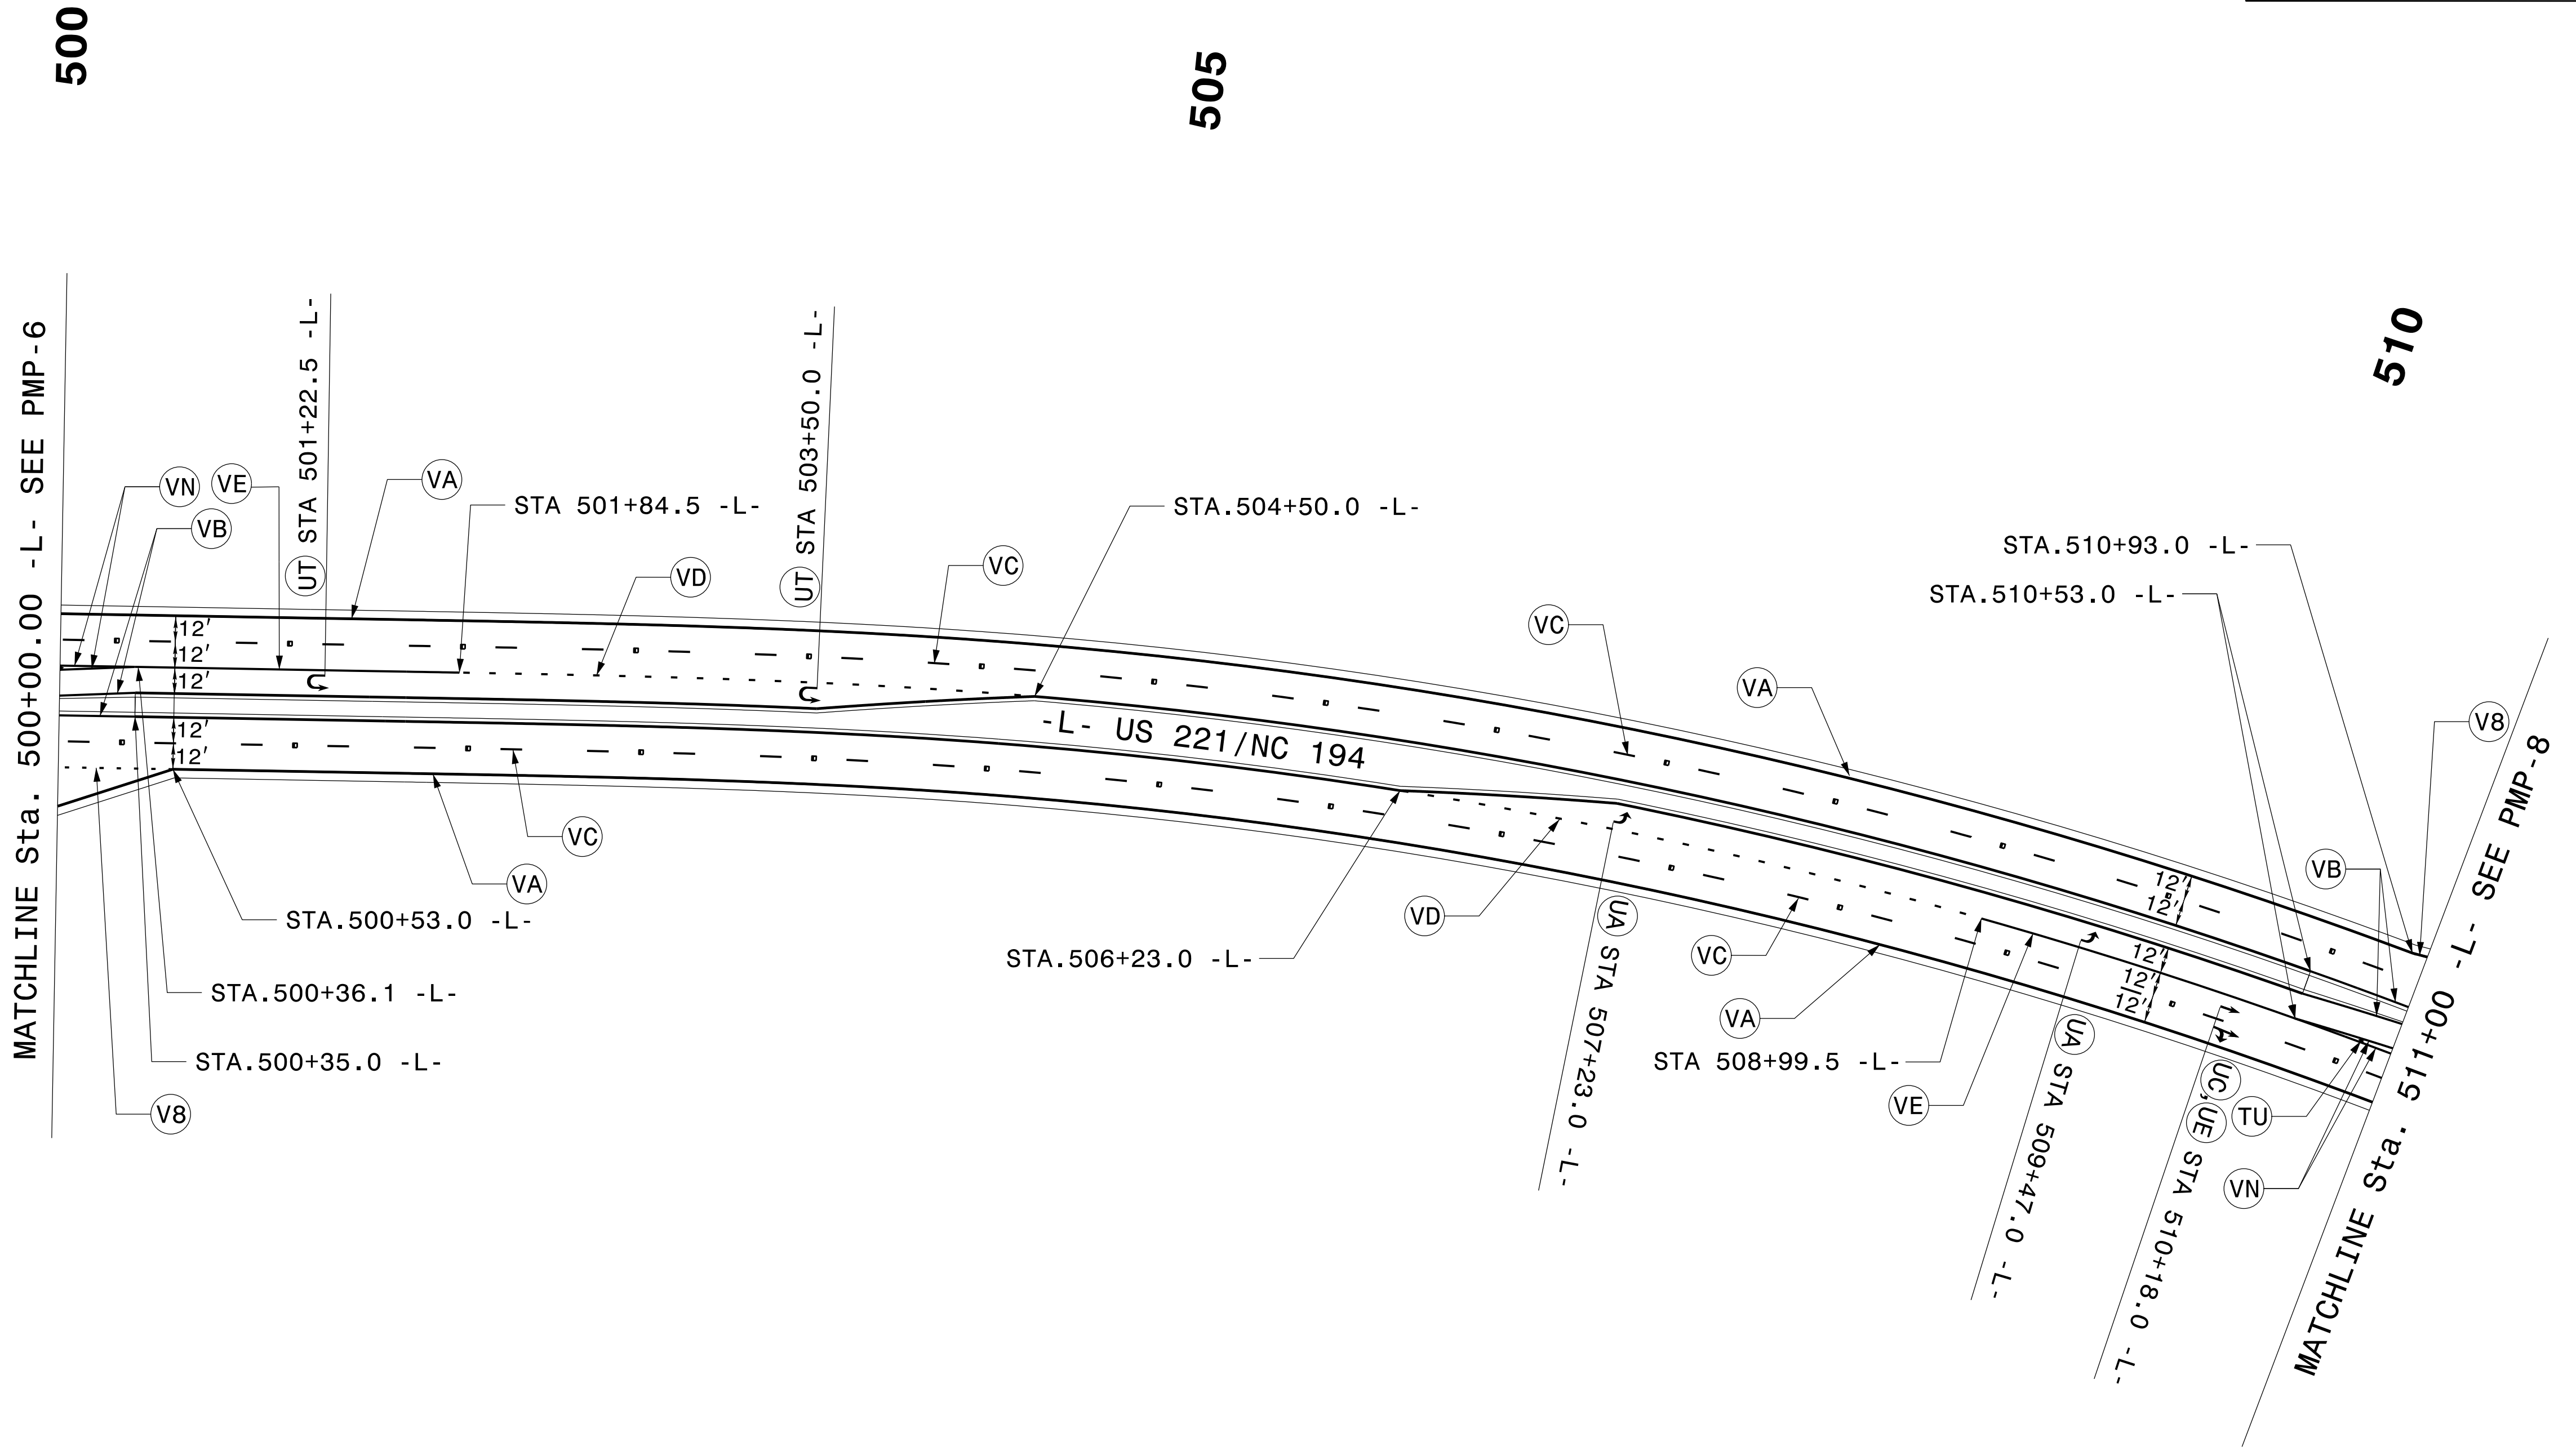
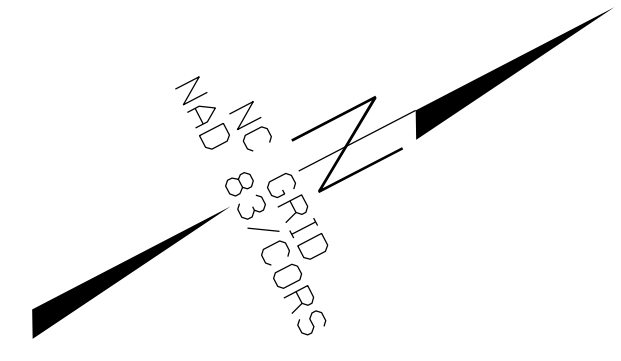


TIP NO. R-2915D	SHEET NO. PMP-7
APPROVED: <u>Joseph B. Kopaskie</u> <small>SC026AEF80A5FA</small>	
DATE: <u>10/29/2014</u>	
SEAL	

500

505

510

PAVEMENT MARKING DETAIL

SYTIME\$\$\$\$
DUN\$\$\$\$
USERNAME\$\$\$\$