


TIP NO. R-2915D	SHEET NO. PMP-10
APPROVED: <u>Joseph B. Kopaska</u> <small>SC0204EAF80A84FA</small>	
DATE: 10/29/2014	
SEAL	

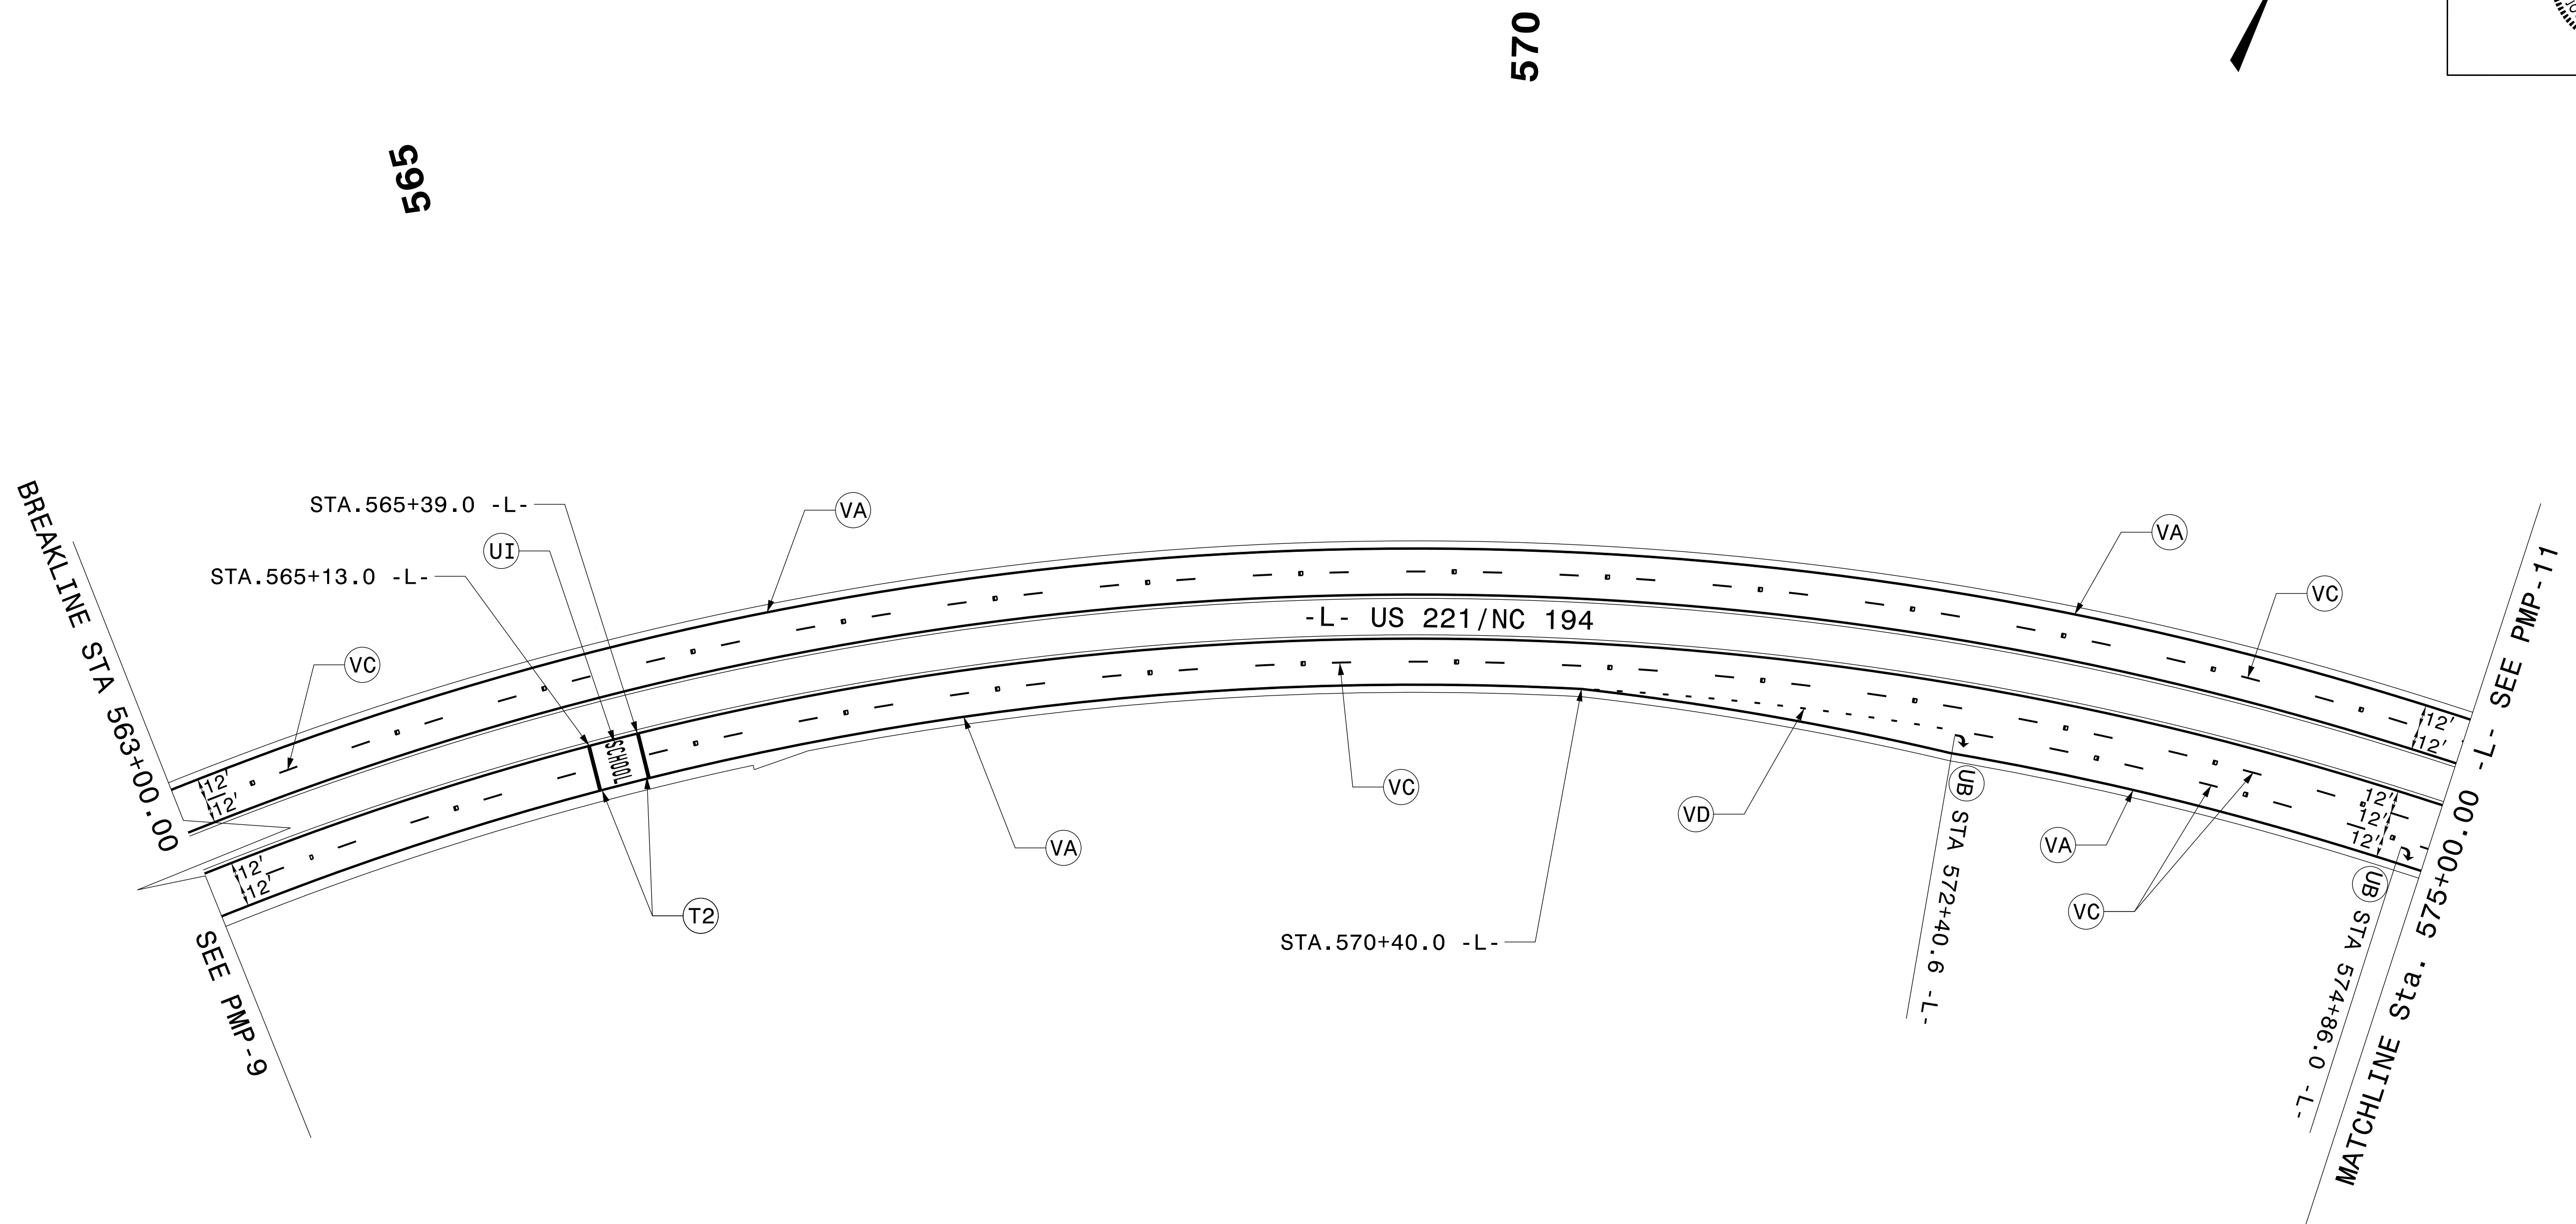

PAVEMENT MARKING DETAIL

SYTIME
 CON
 USER
 \$\$\$\$\$\$