


TIP NO. R-2915D	SHEET NO. PMP-12
Approved by: <u>Joseph B. Kopasick</u> <small>SCDREAEFB00454FA</small>	
DATE: 10/29/2014	
SEAL	

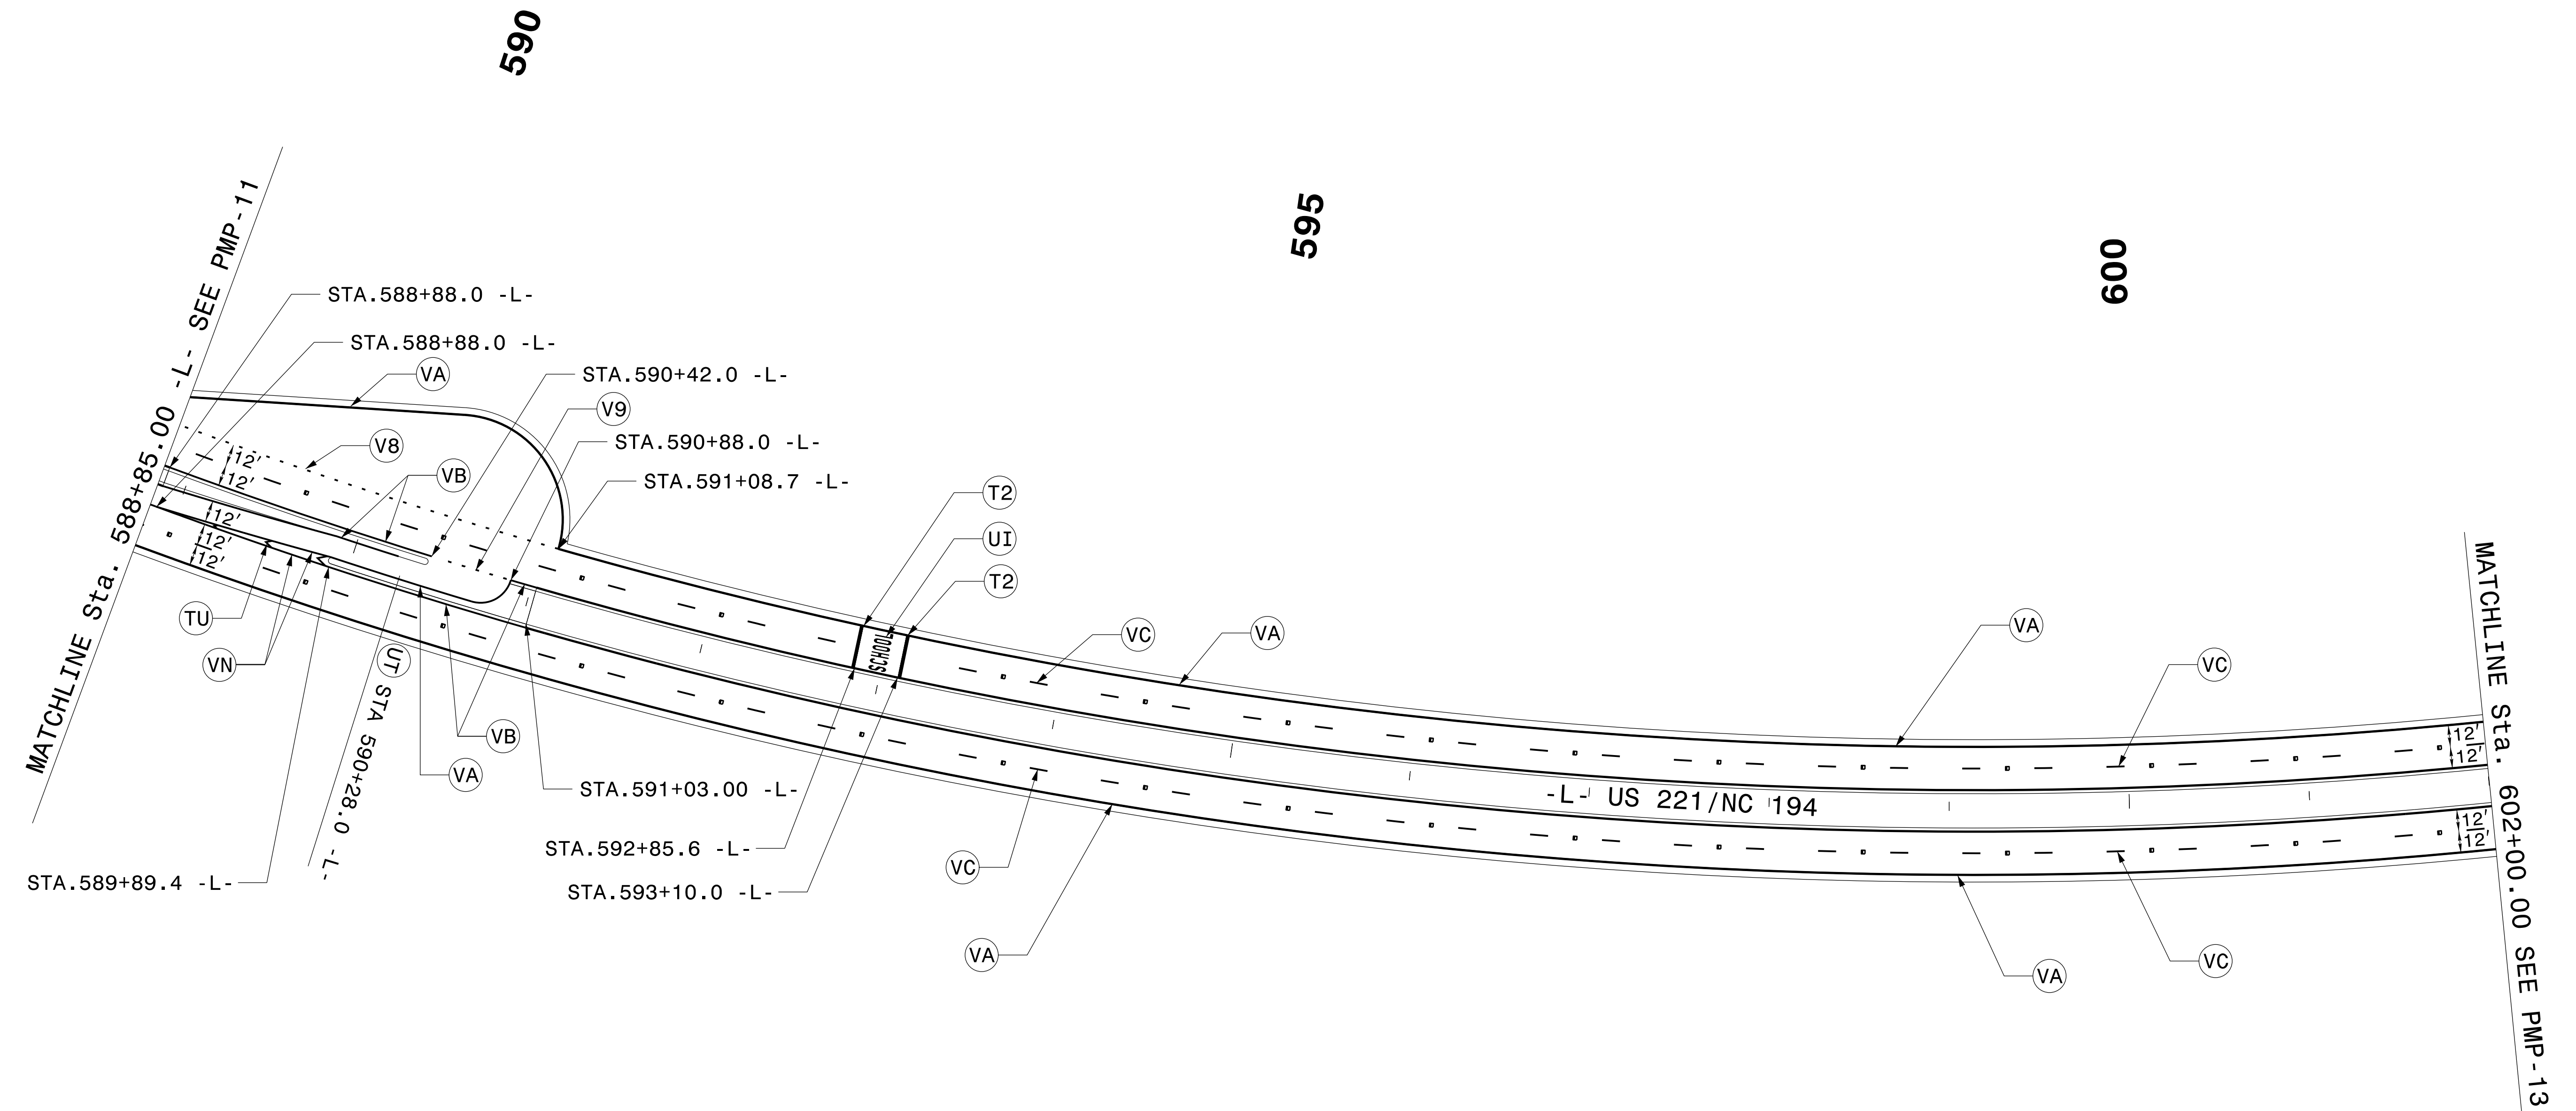

590

595

600

MATCHLINE Sta. 588+85.00 -L- SEE PMP-11

MATCHLINE Sta. 602+00.00 SEE PMP-13

SYTIME
CONSTRUCTION
DRAWING

PAVEMENT MARKING DETAIL