
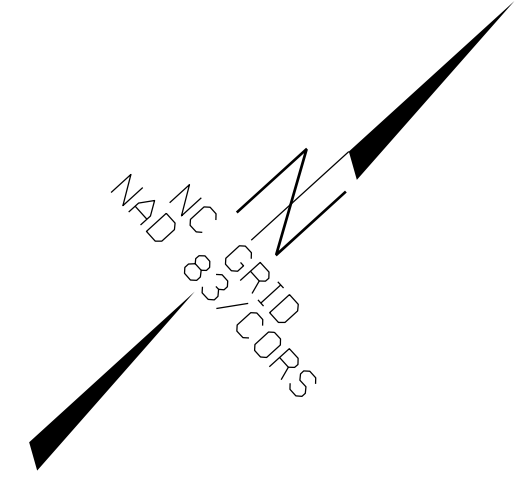
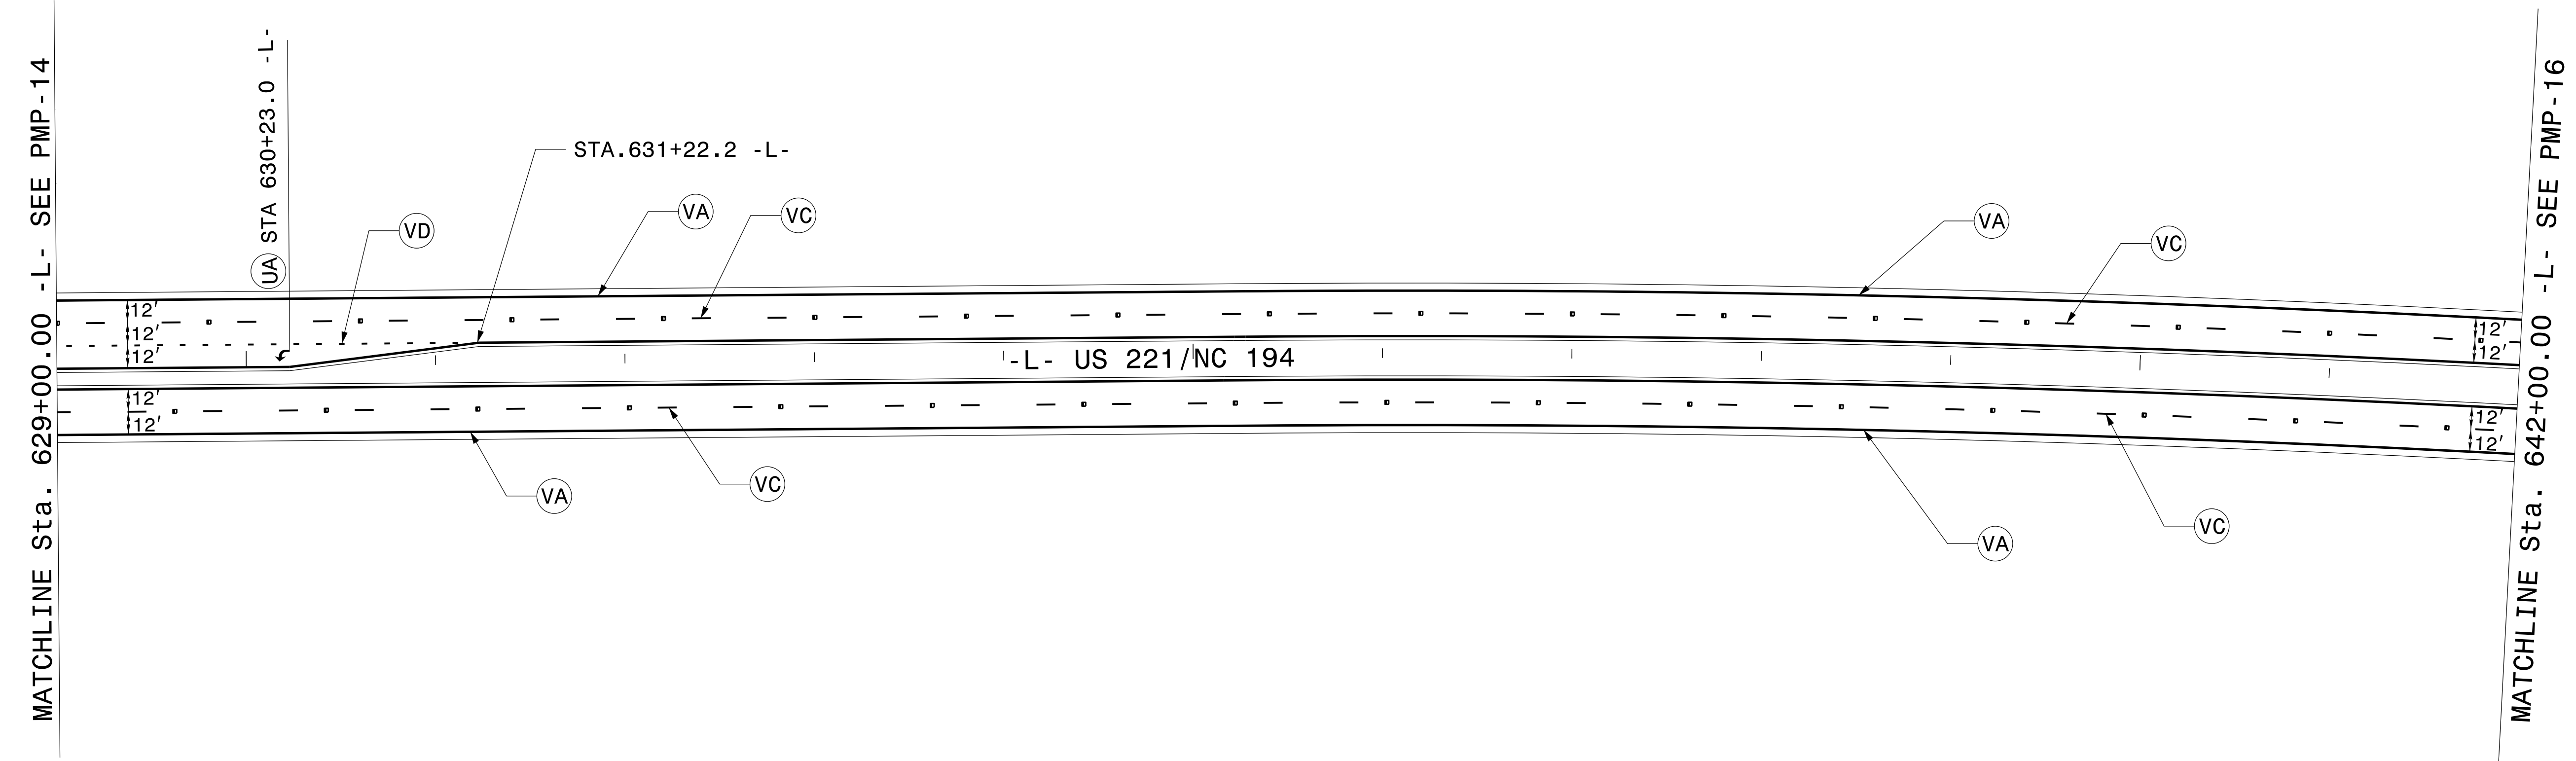


TIP NO. R-2915D	SHEET NO. PMP-15
APPROVED: <i>Joseph B. Kopaskie</i> <small>SCDREAEP80A54FA</small>	
DATE: 10/29/2014	
SEAL	
	



630 635 640



\$\$\$SYTIME\$\$\$
 \$\$\$CDN\$\$\$
 \$\$\$DUSERNAME\$\$\$

PAVEMENT MARKING DETAIL