
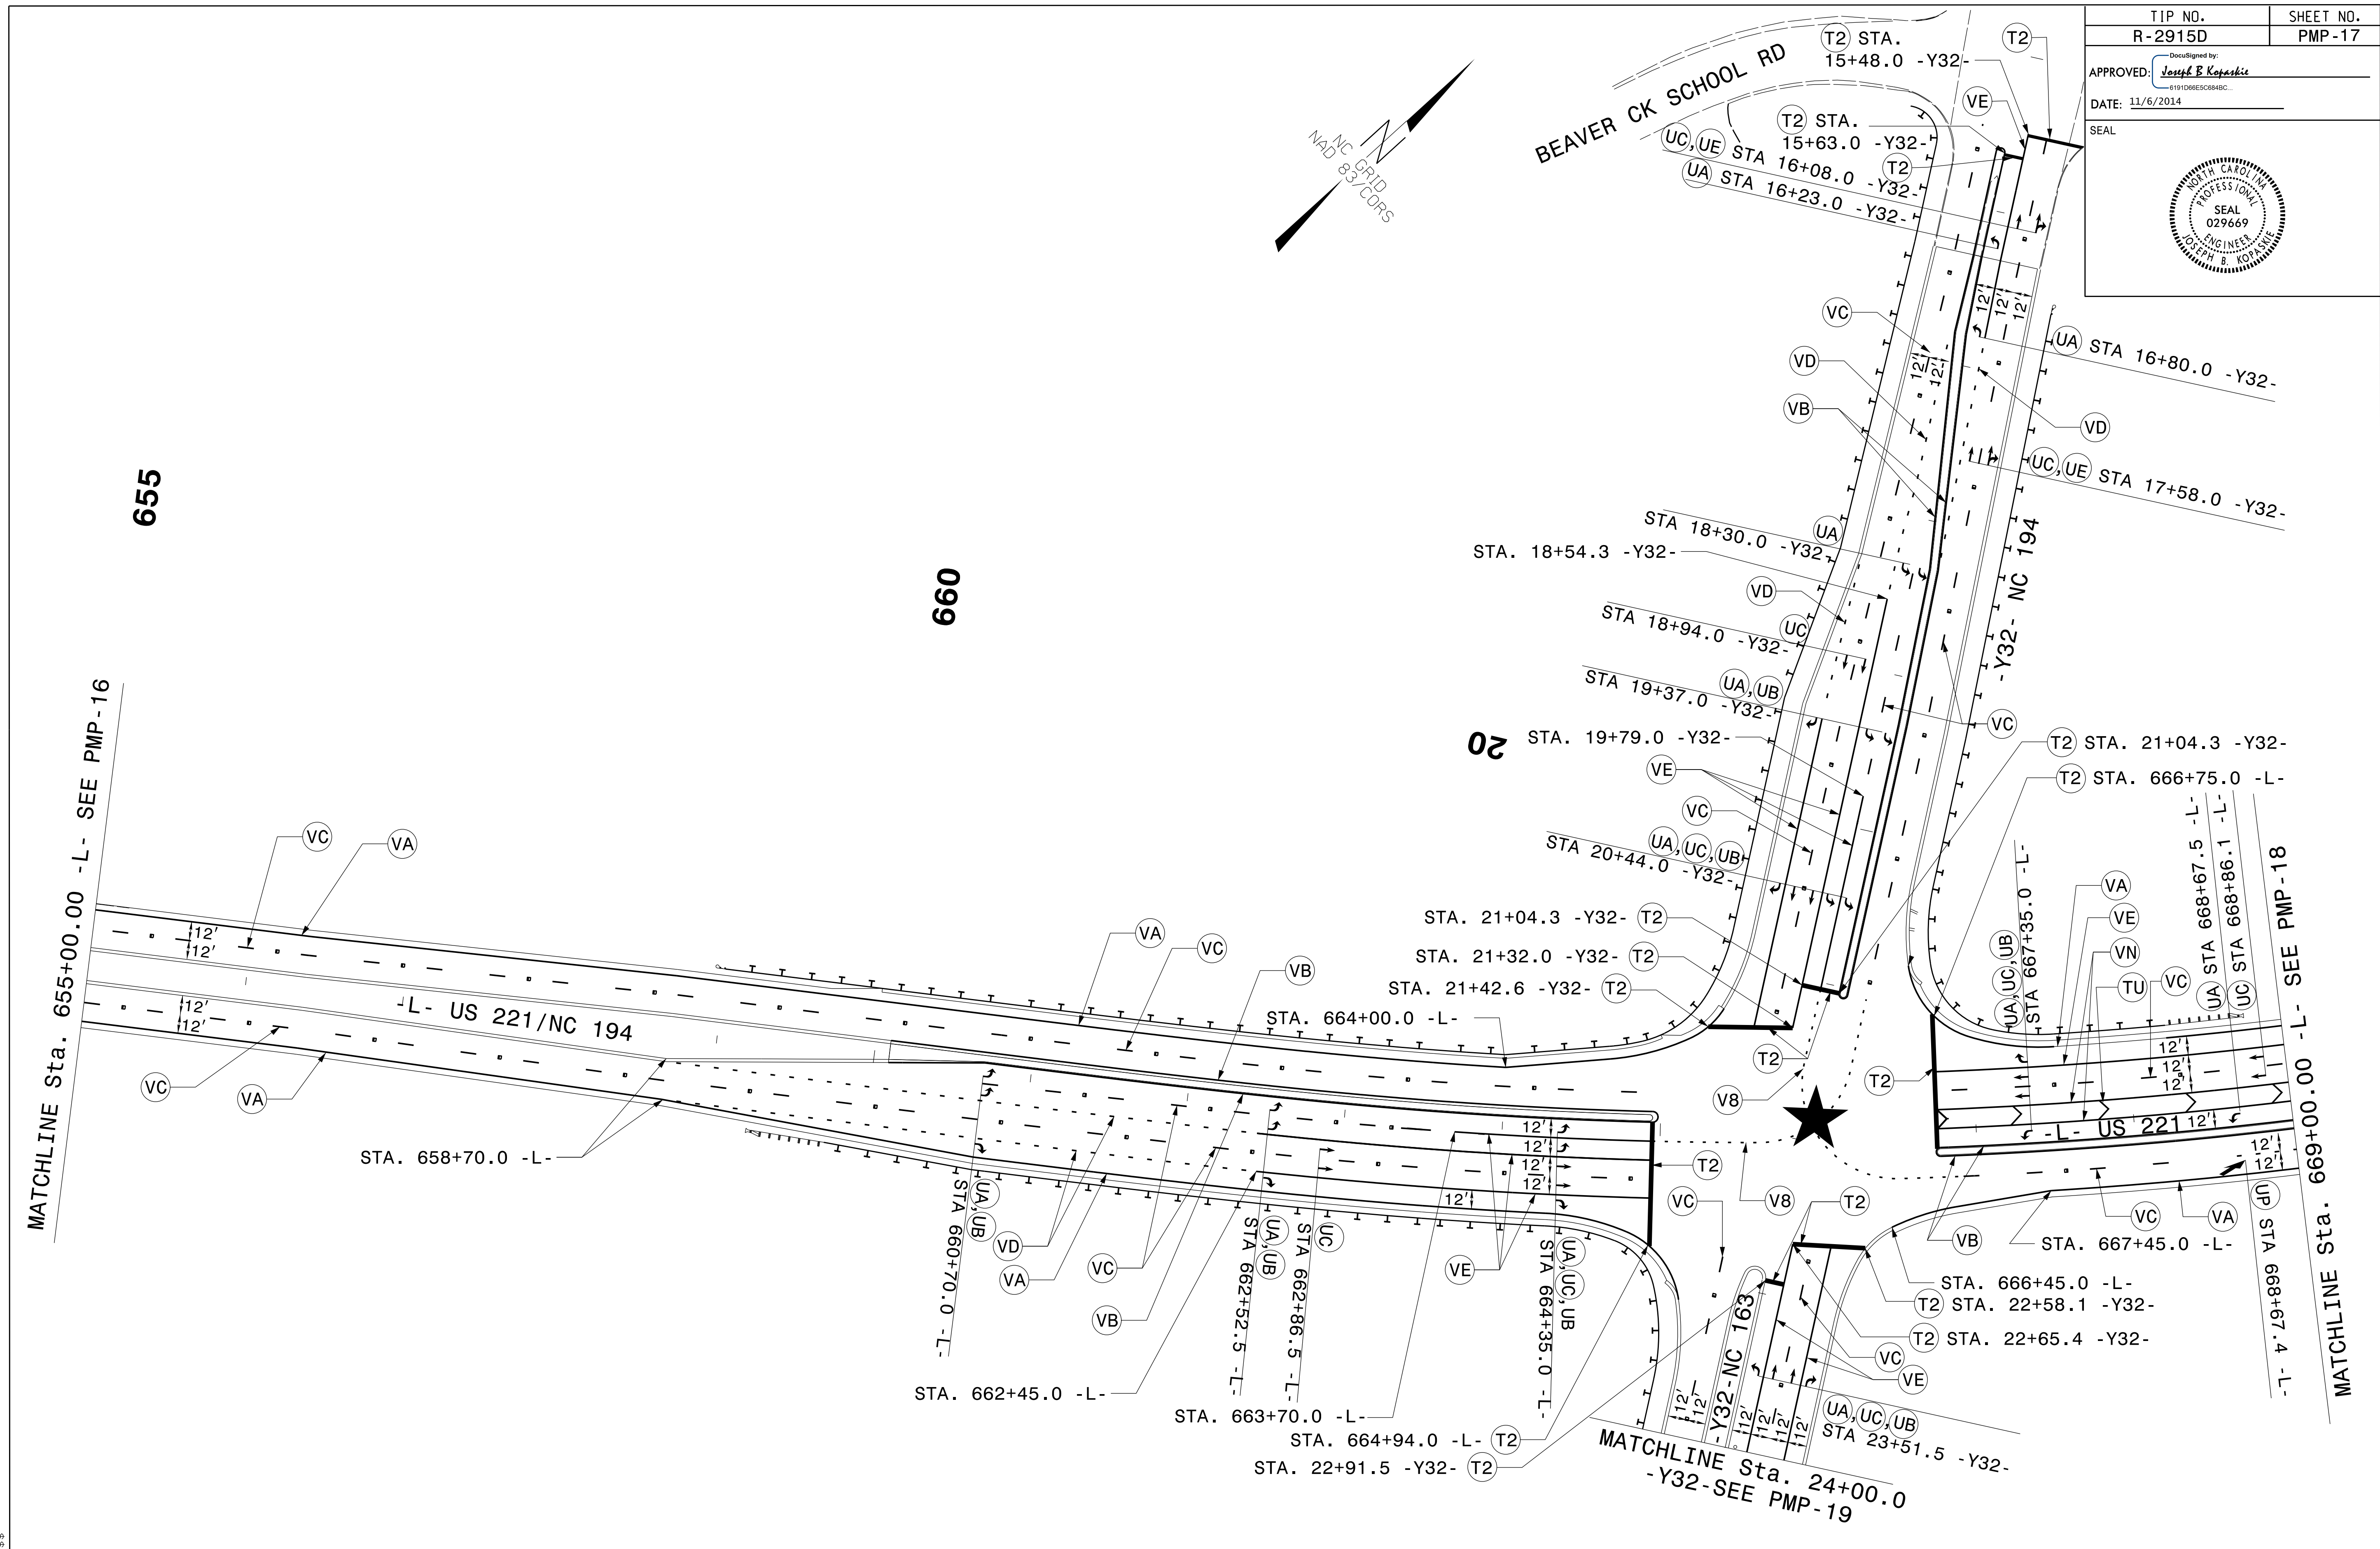


TIP NO. R-2915D	SHEET NO. PMP-17
APPROVED: <i>Joseph E. Kopachik</i> 11/10/2014	
DATE: 11/6/2014	
SEAL	

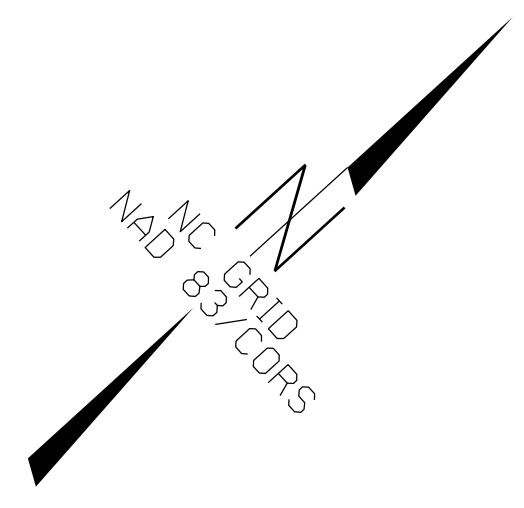

MATCHLINE Sta. 655+00.00 -L- SEE PMP-16

MATCHLINE Sta. 669+00.00 -L- SEE PMP-18

★ DENOTES SIGNALIZED INTERSECTION

**PAVEMENT MARKING DETAIL**

SYTIME  
 11/10/2014 10:00:00 AM  
 JPK  
 JPK