
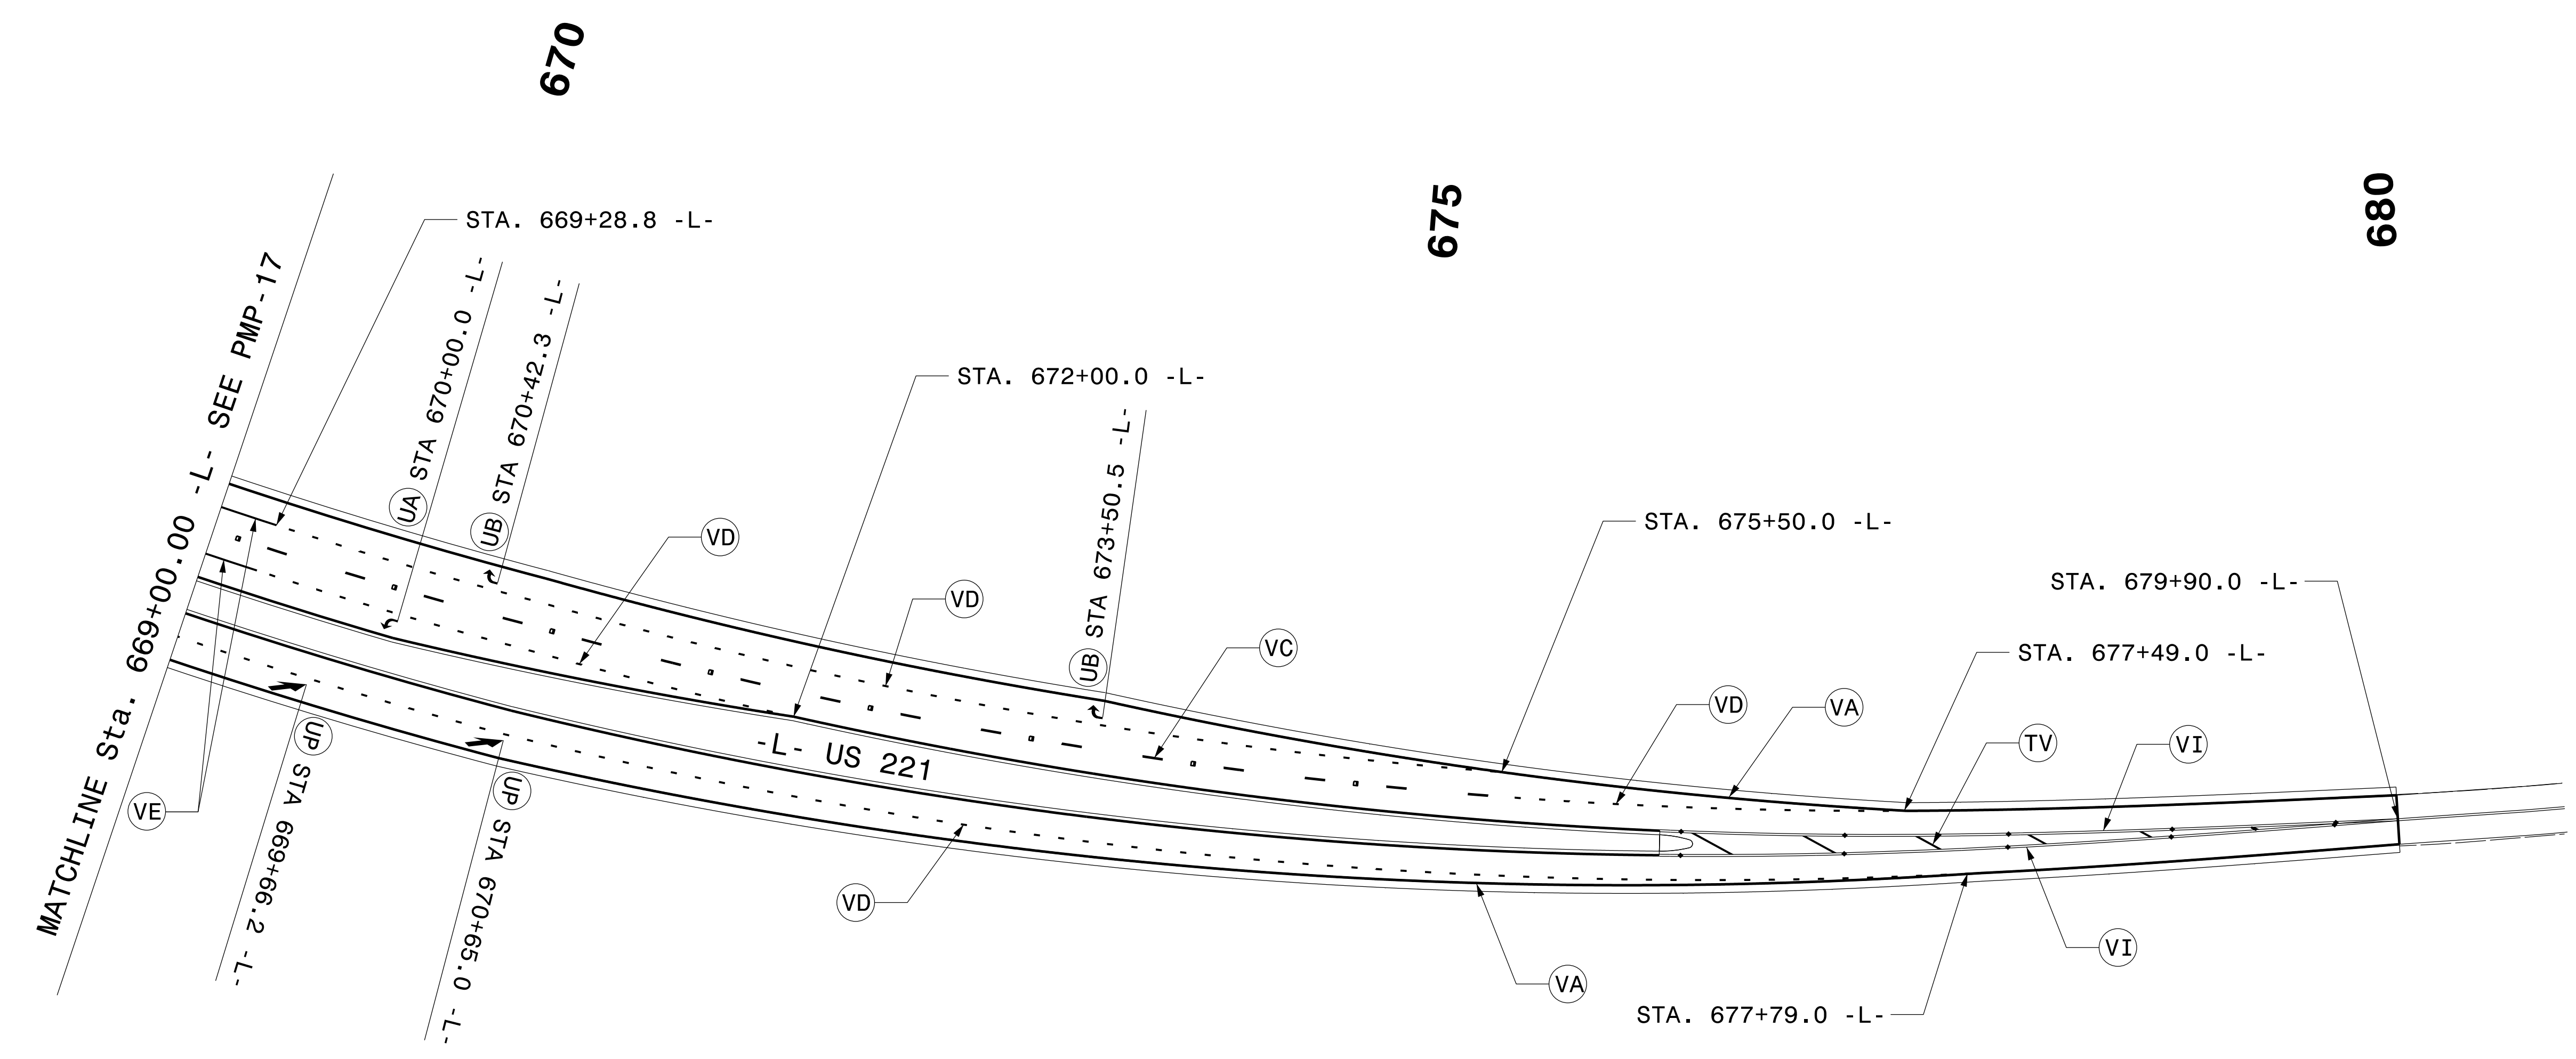


TIP NO. R-2915D	SHEET NO. PMP-18
Approved by: <u>Joseph B. Kopaskie</u> <small>BCD9EAEFB0A54FA...</small>	
DATE: 10/29/2014	
SEAL	

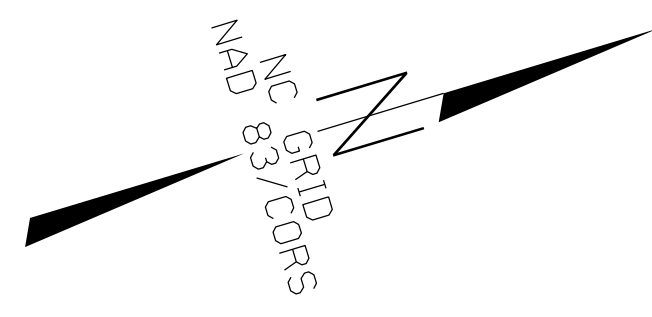

\$\$\$\$\$\$SYTIME\$\$\$\$\$\$
 \$\$\$\$\$\$DUN\$\$\$\$\$\$
 \$\$\$\$\$\$USERNAME\$\$\$\$\$\$
 \$\$\$\$\$\$\$\$\$\$\$\$

PAVEMENT MARKING DETAIL