


TIP NO. R-2915D	SHEET NO. SIGN-7
Approved by: <i>Joseph B. Kopaskie</i> <small>SC0296690454FA</small> ENGINEER	
DATE: 10/29/2014	
SEAL	

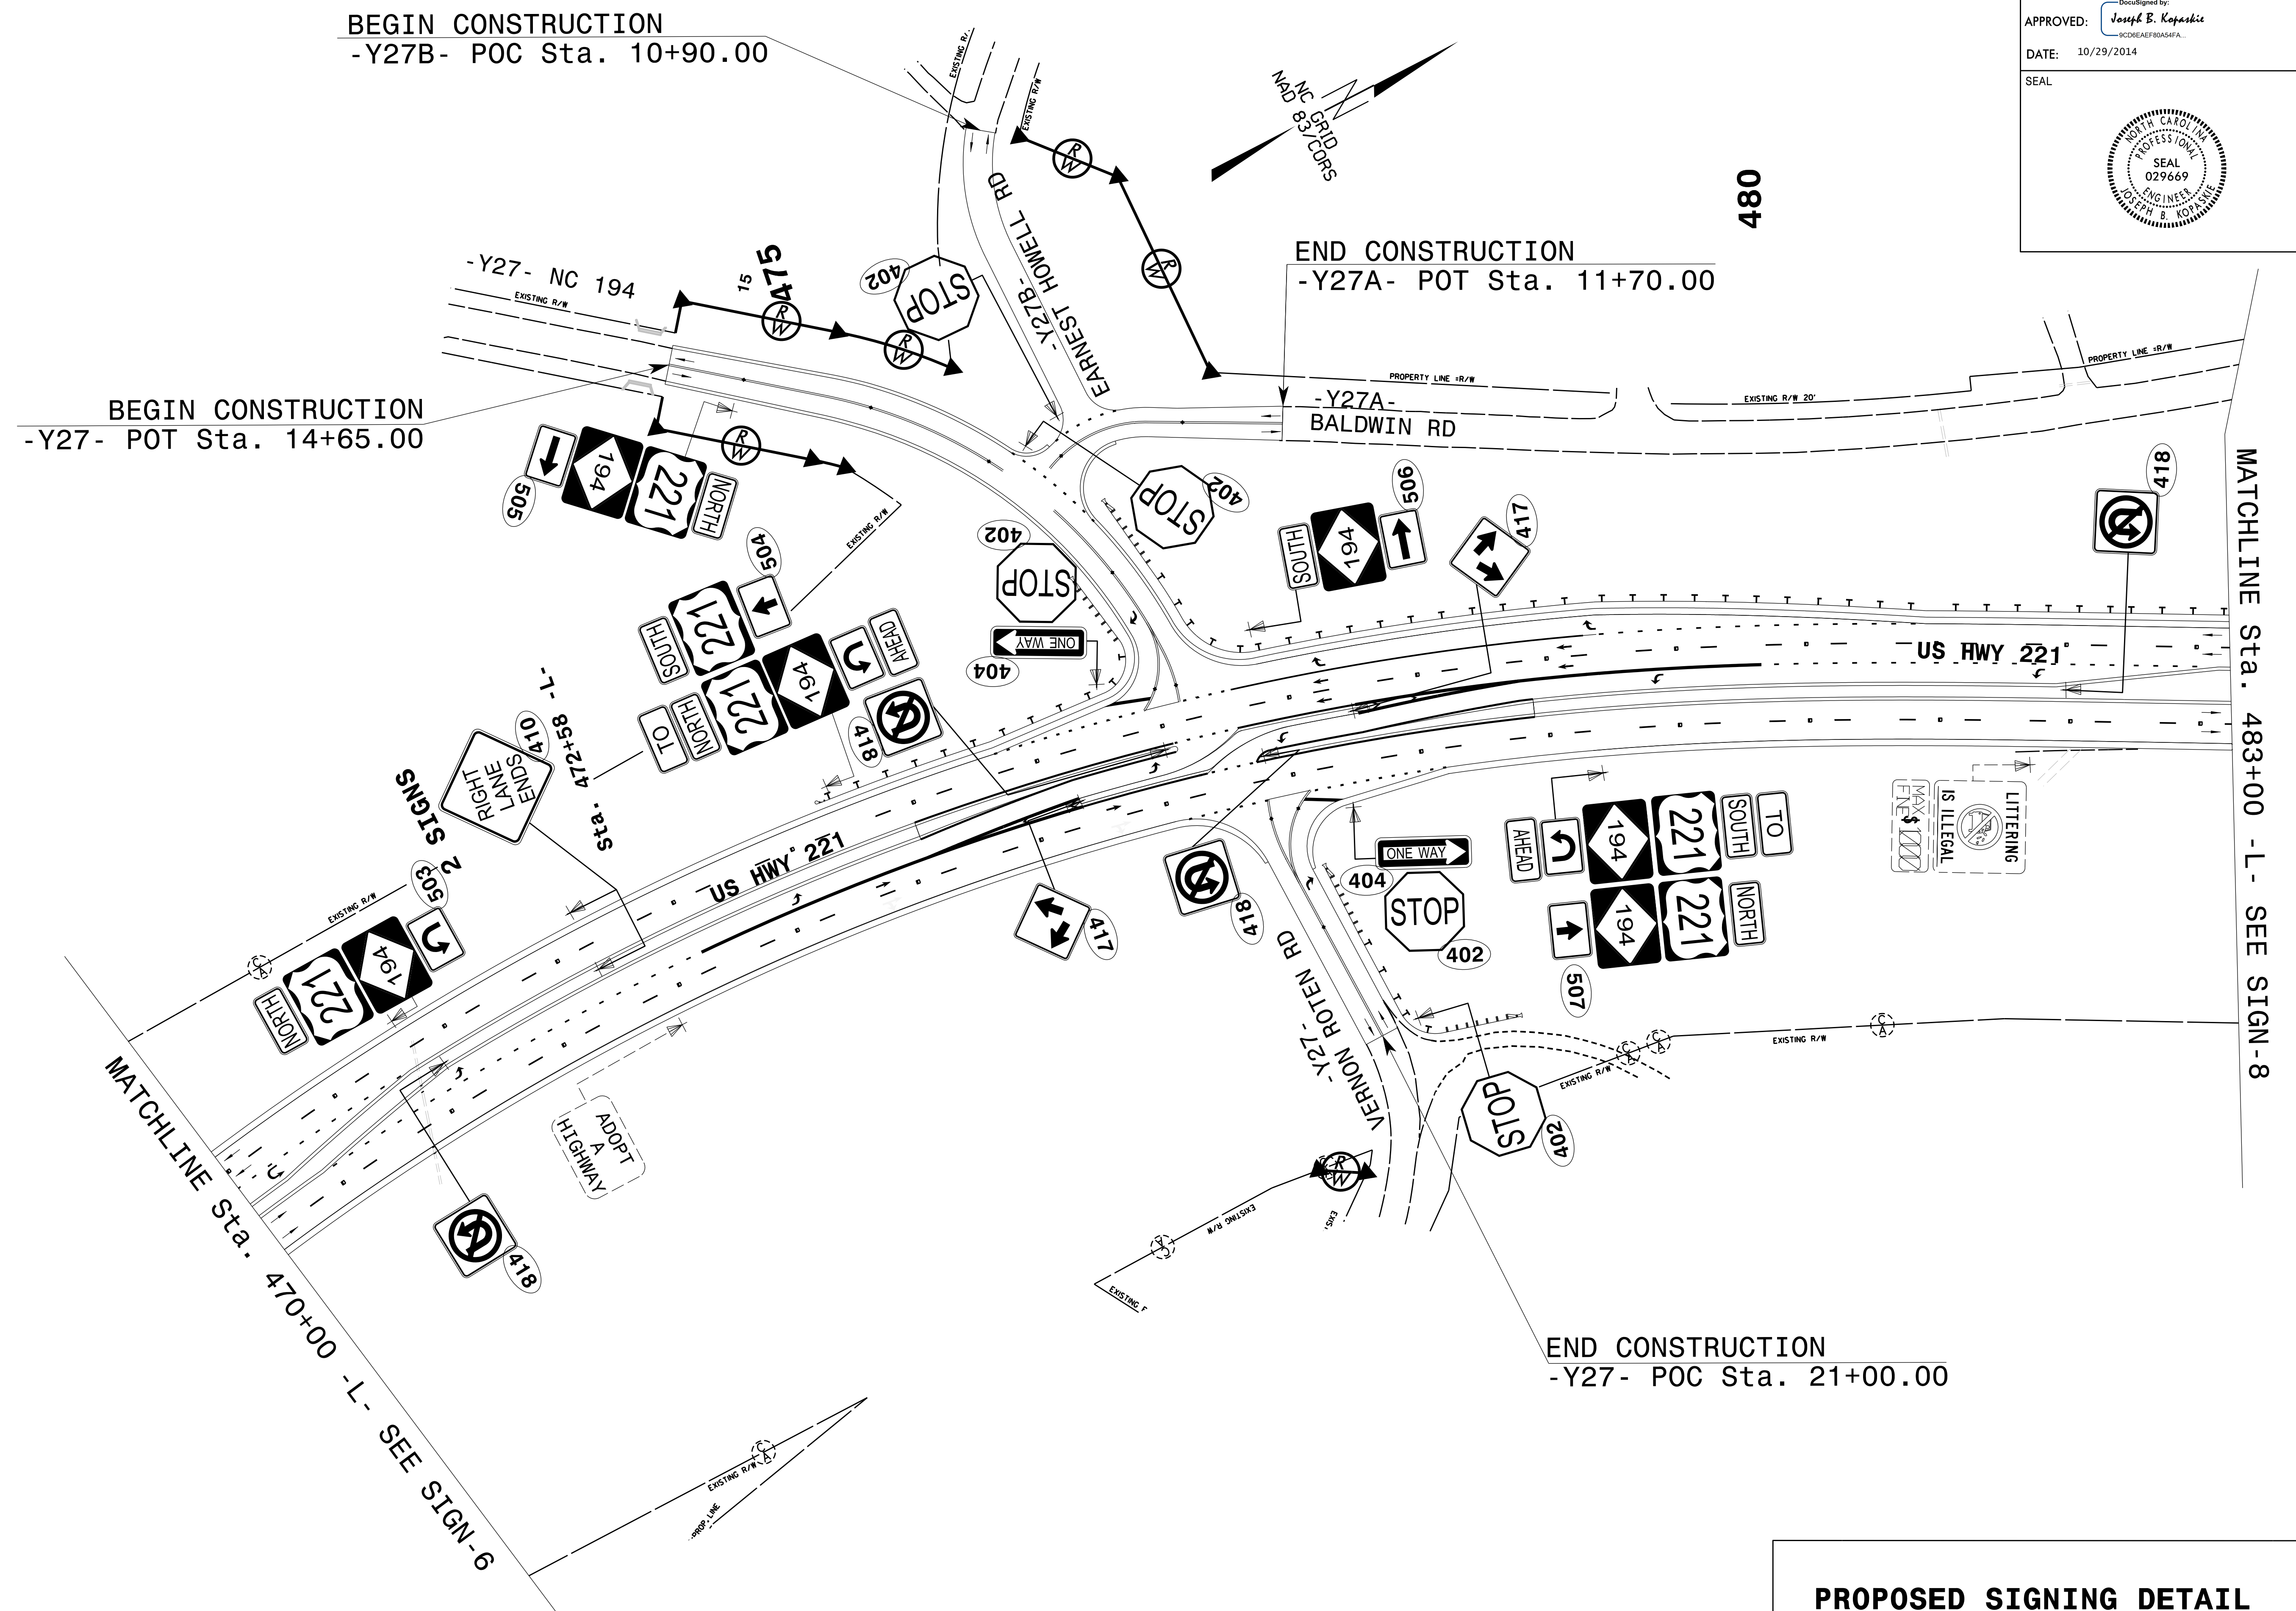

PROPOSED SIGNING DETAIL

\$\$\$SYTIME\$\$\$
 \$\$\$CDN\$\$\$
 \$\$\$USERNAME\$\$\$