



APPROVED: *Joseph B. Kopanski*  
DocuSigned by:  
 SC0EAEF80A4FA...

DATE: 10/29/2014

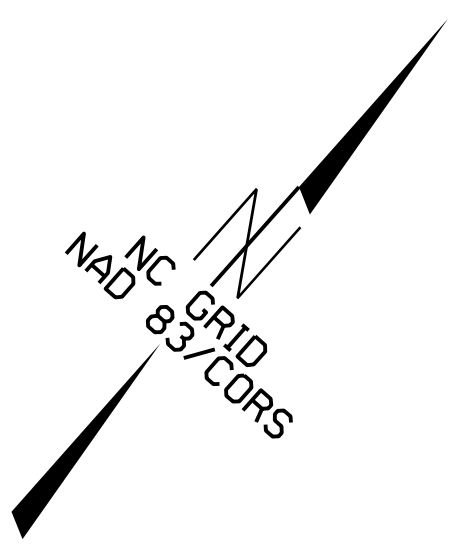

MATCHLINE Sta. 655+00 - L- SEE SIGN-19

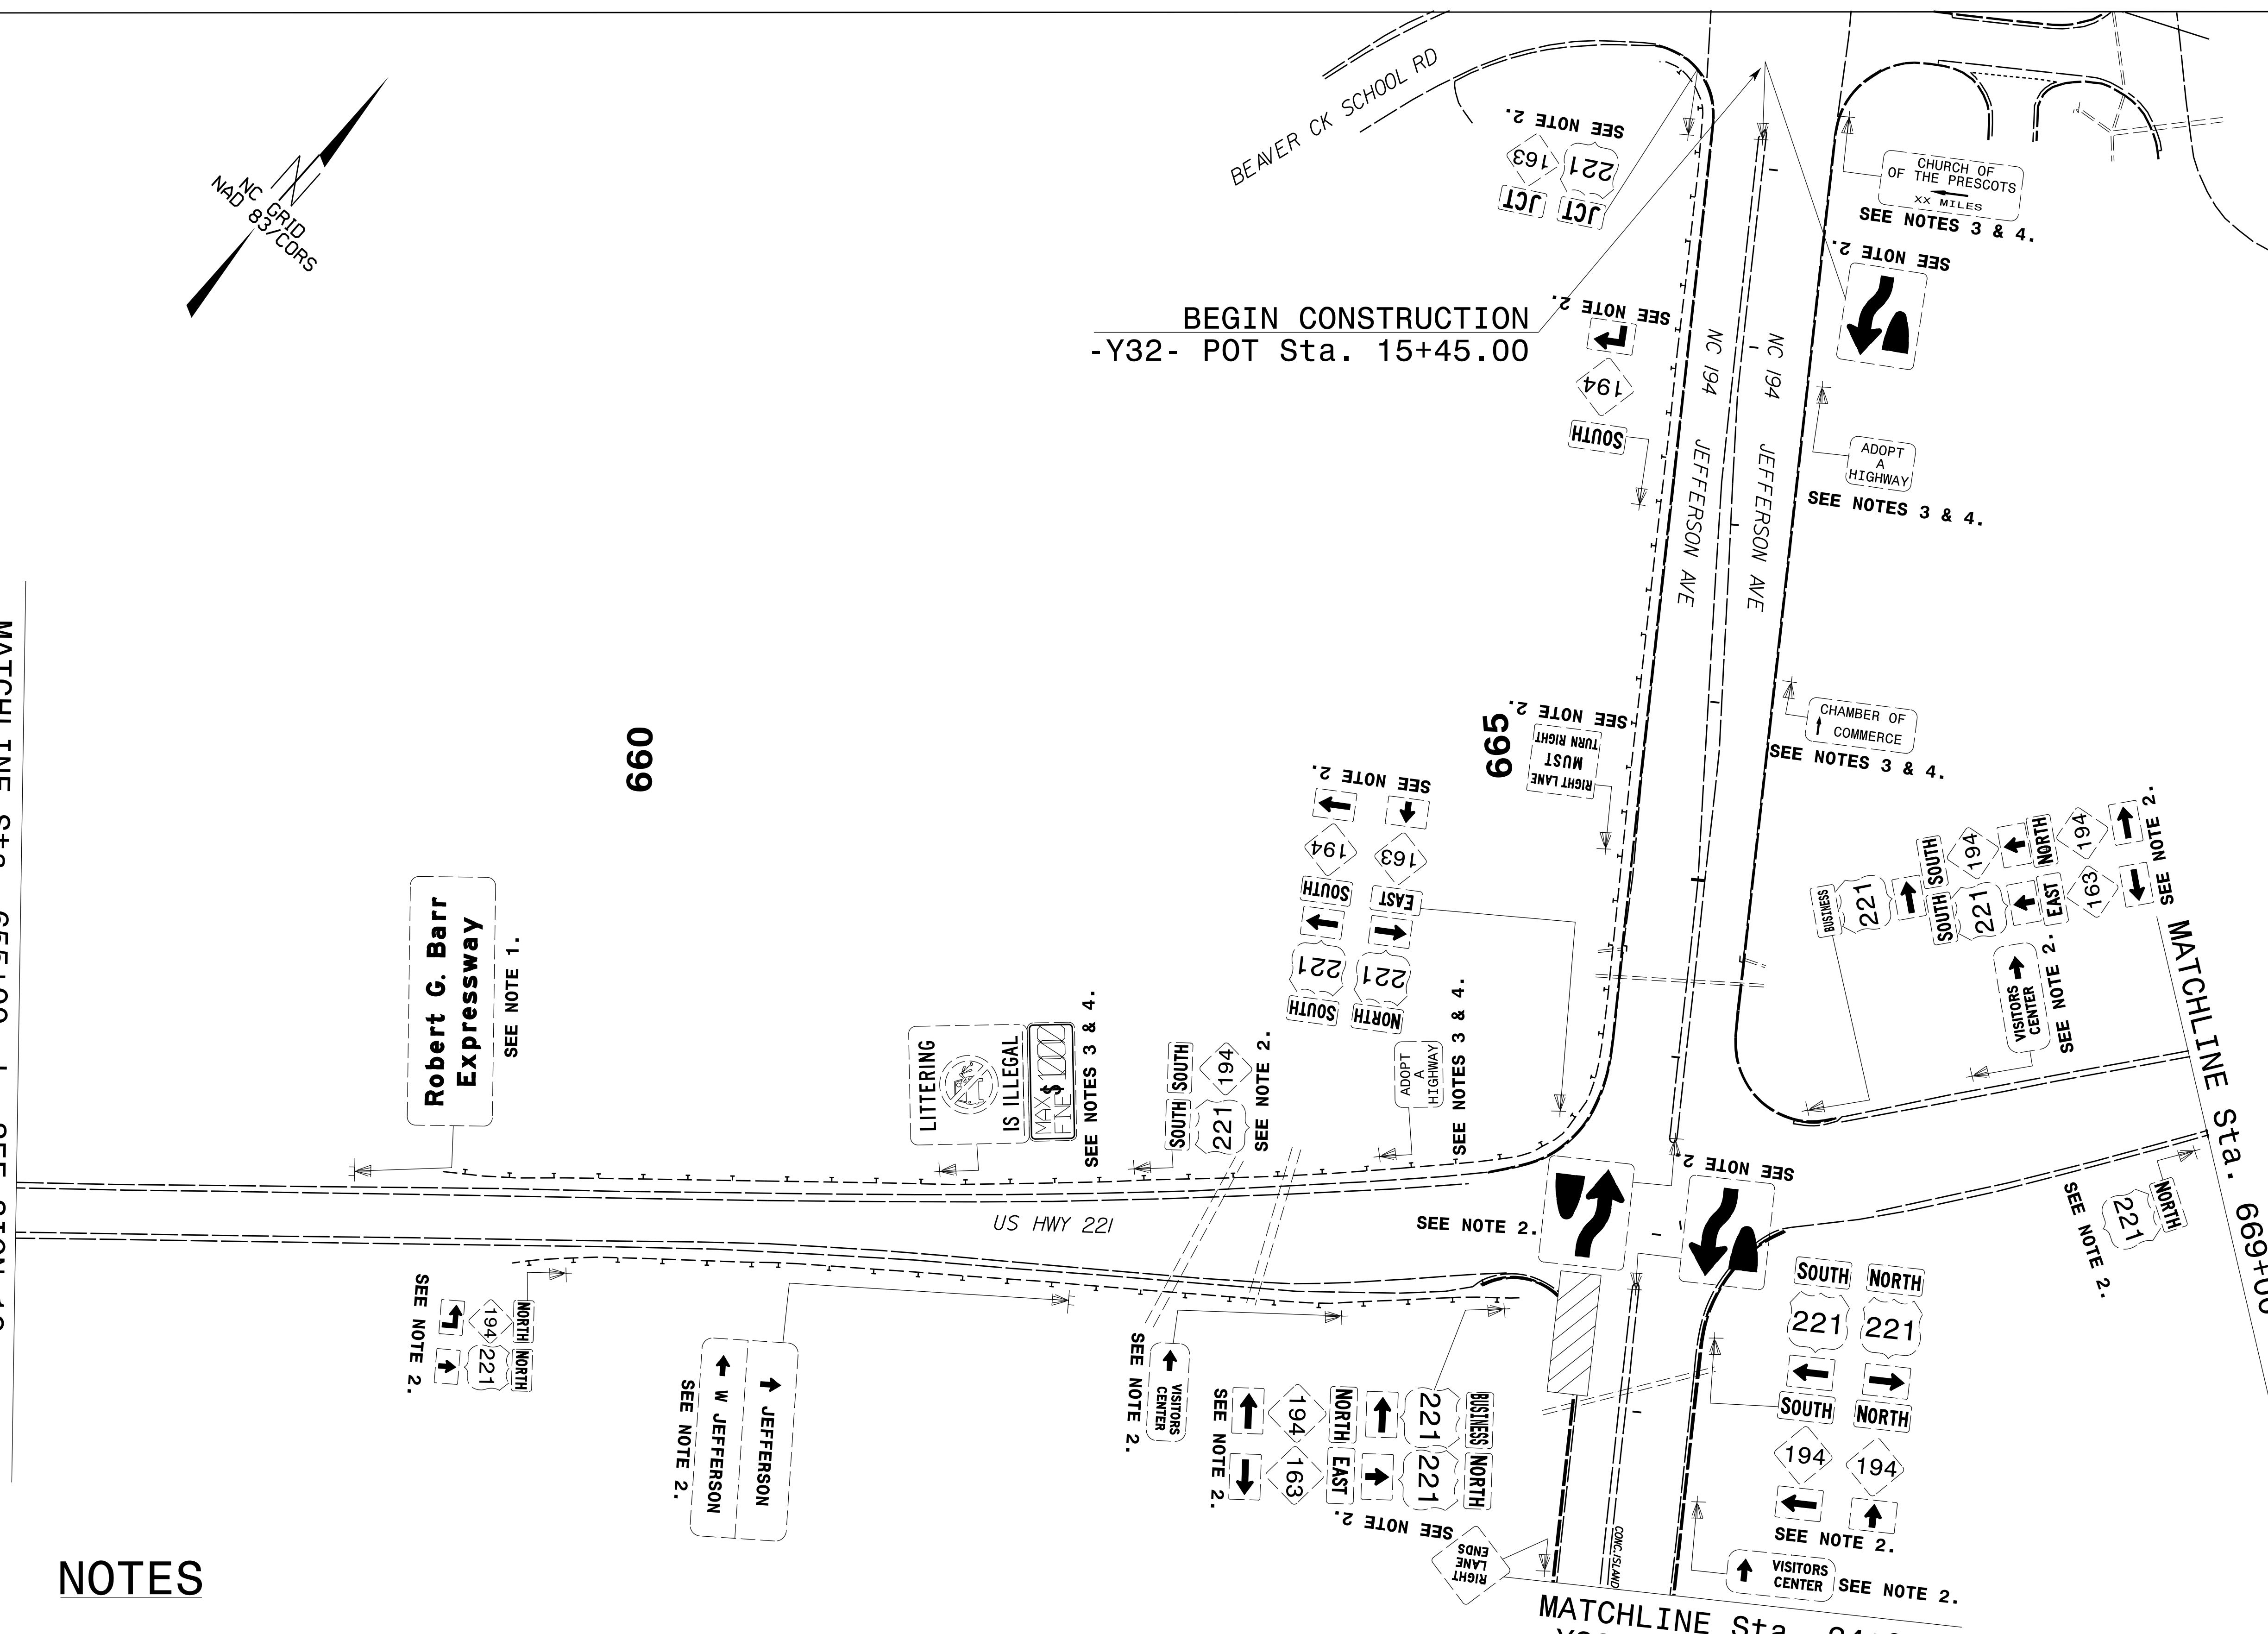

**NOTES**

1. DISPOSAL OF SIGN SYSTEM, STEEL BEAM
2. DISPOSAL OF SIGN SYSTEM, U-CHANNEL
3. SIGN ERECTION, RELOCATE SIGN TYPE E
4. DISPOSAL OF SUPPORT, U-CHANNEL

MATCHLINE Sta. 24+00  
 -Y32- SEE SIGN-22

**EXISTING SIGN DETAIL**