




NOTES

1. DISPOSAL OF SIGN SYSTEM, STEEL BEAM
2. DISPOSAL OF SIGN SYSTEM, U-CHANNEL

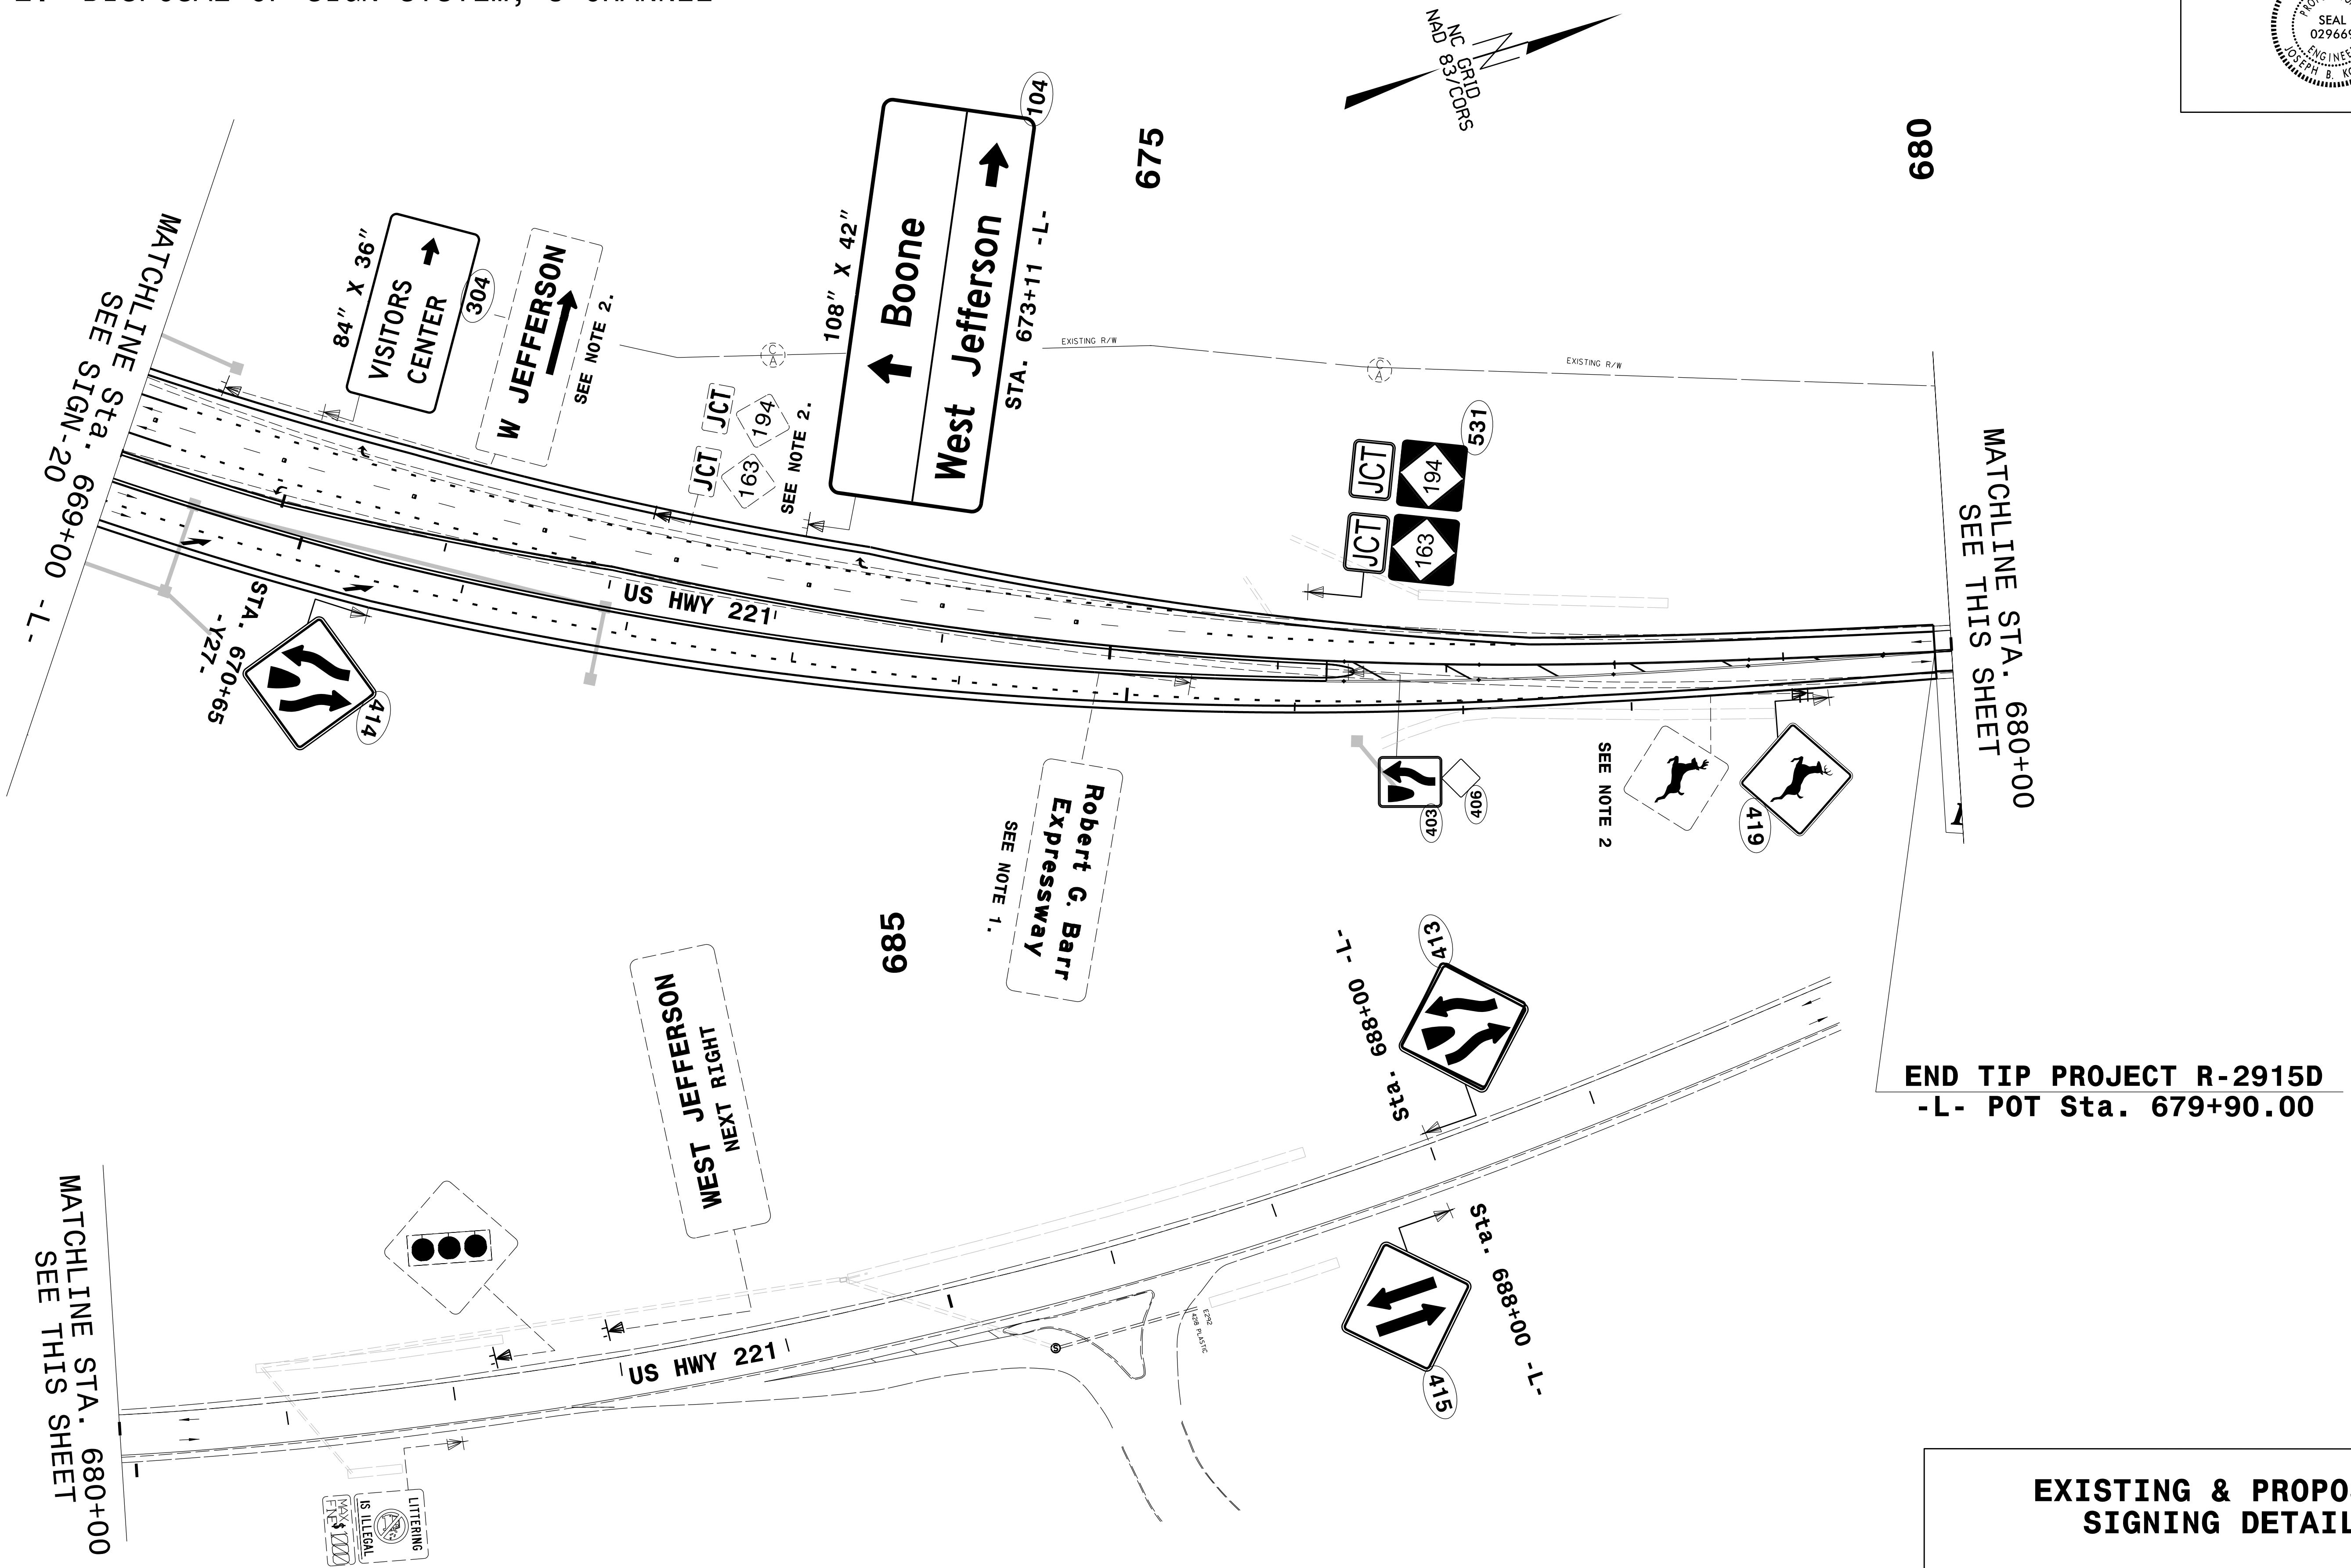

**EXISTING & PROPOSED
SIGNING DETAIL**

\$\$\$\$SYTIME\$\$\$\$
\$\$\$\$DGN\$\$\$\$
\$\$\$\$USERNAME\$\$\$\$