


PROJECT REFERENCE NO.	SHEET NO.
R-2915D	UC-5
DESIGNED BY: JES	
DRAWN BY: JES	
CHECKED BY: CAB	
APPROVED BY: CAB	
REVISED:	11/5/2014
NORTH CAROLINA DEPARTMENT OF TRANSPORTATION	
UTILITIES ENGINEERING SEC. PHONE: (919) 707-6690 FAX: (919) 250-4151	
UTILITY CONSTRUCTION PLANS ONLY	

UTILITY CONSTRUCTION

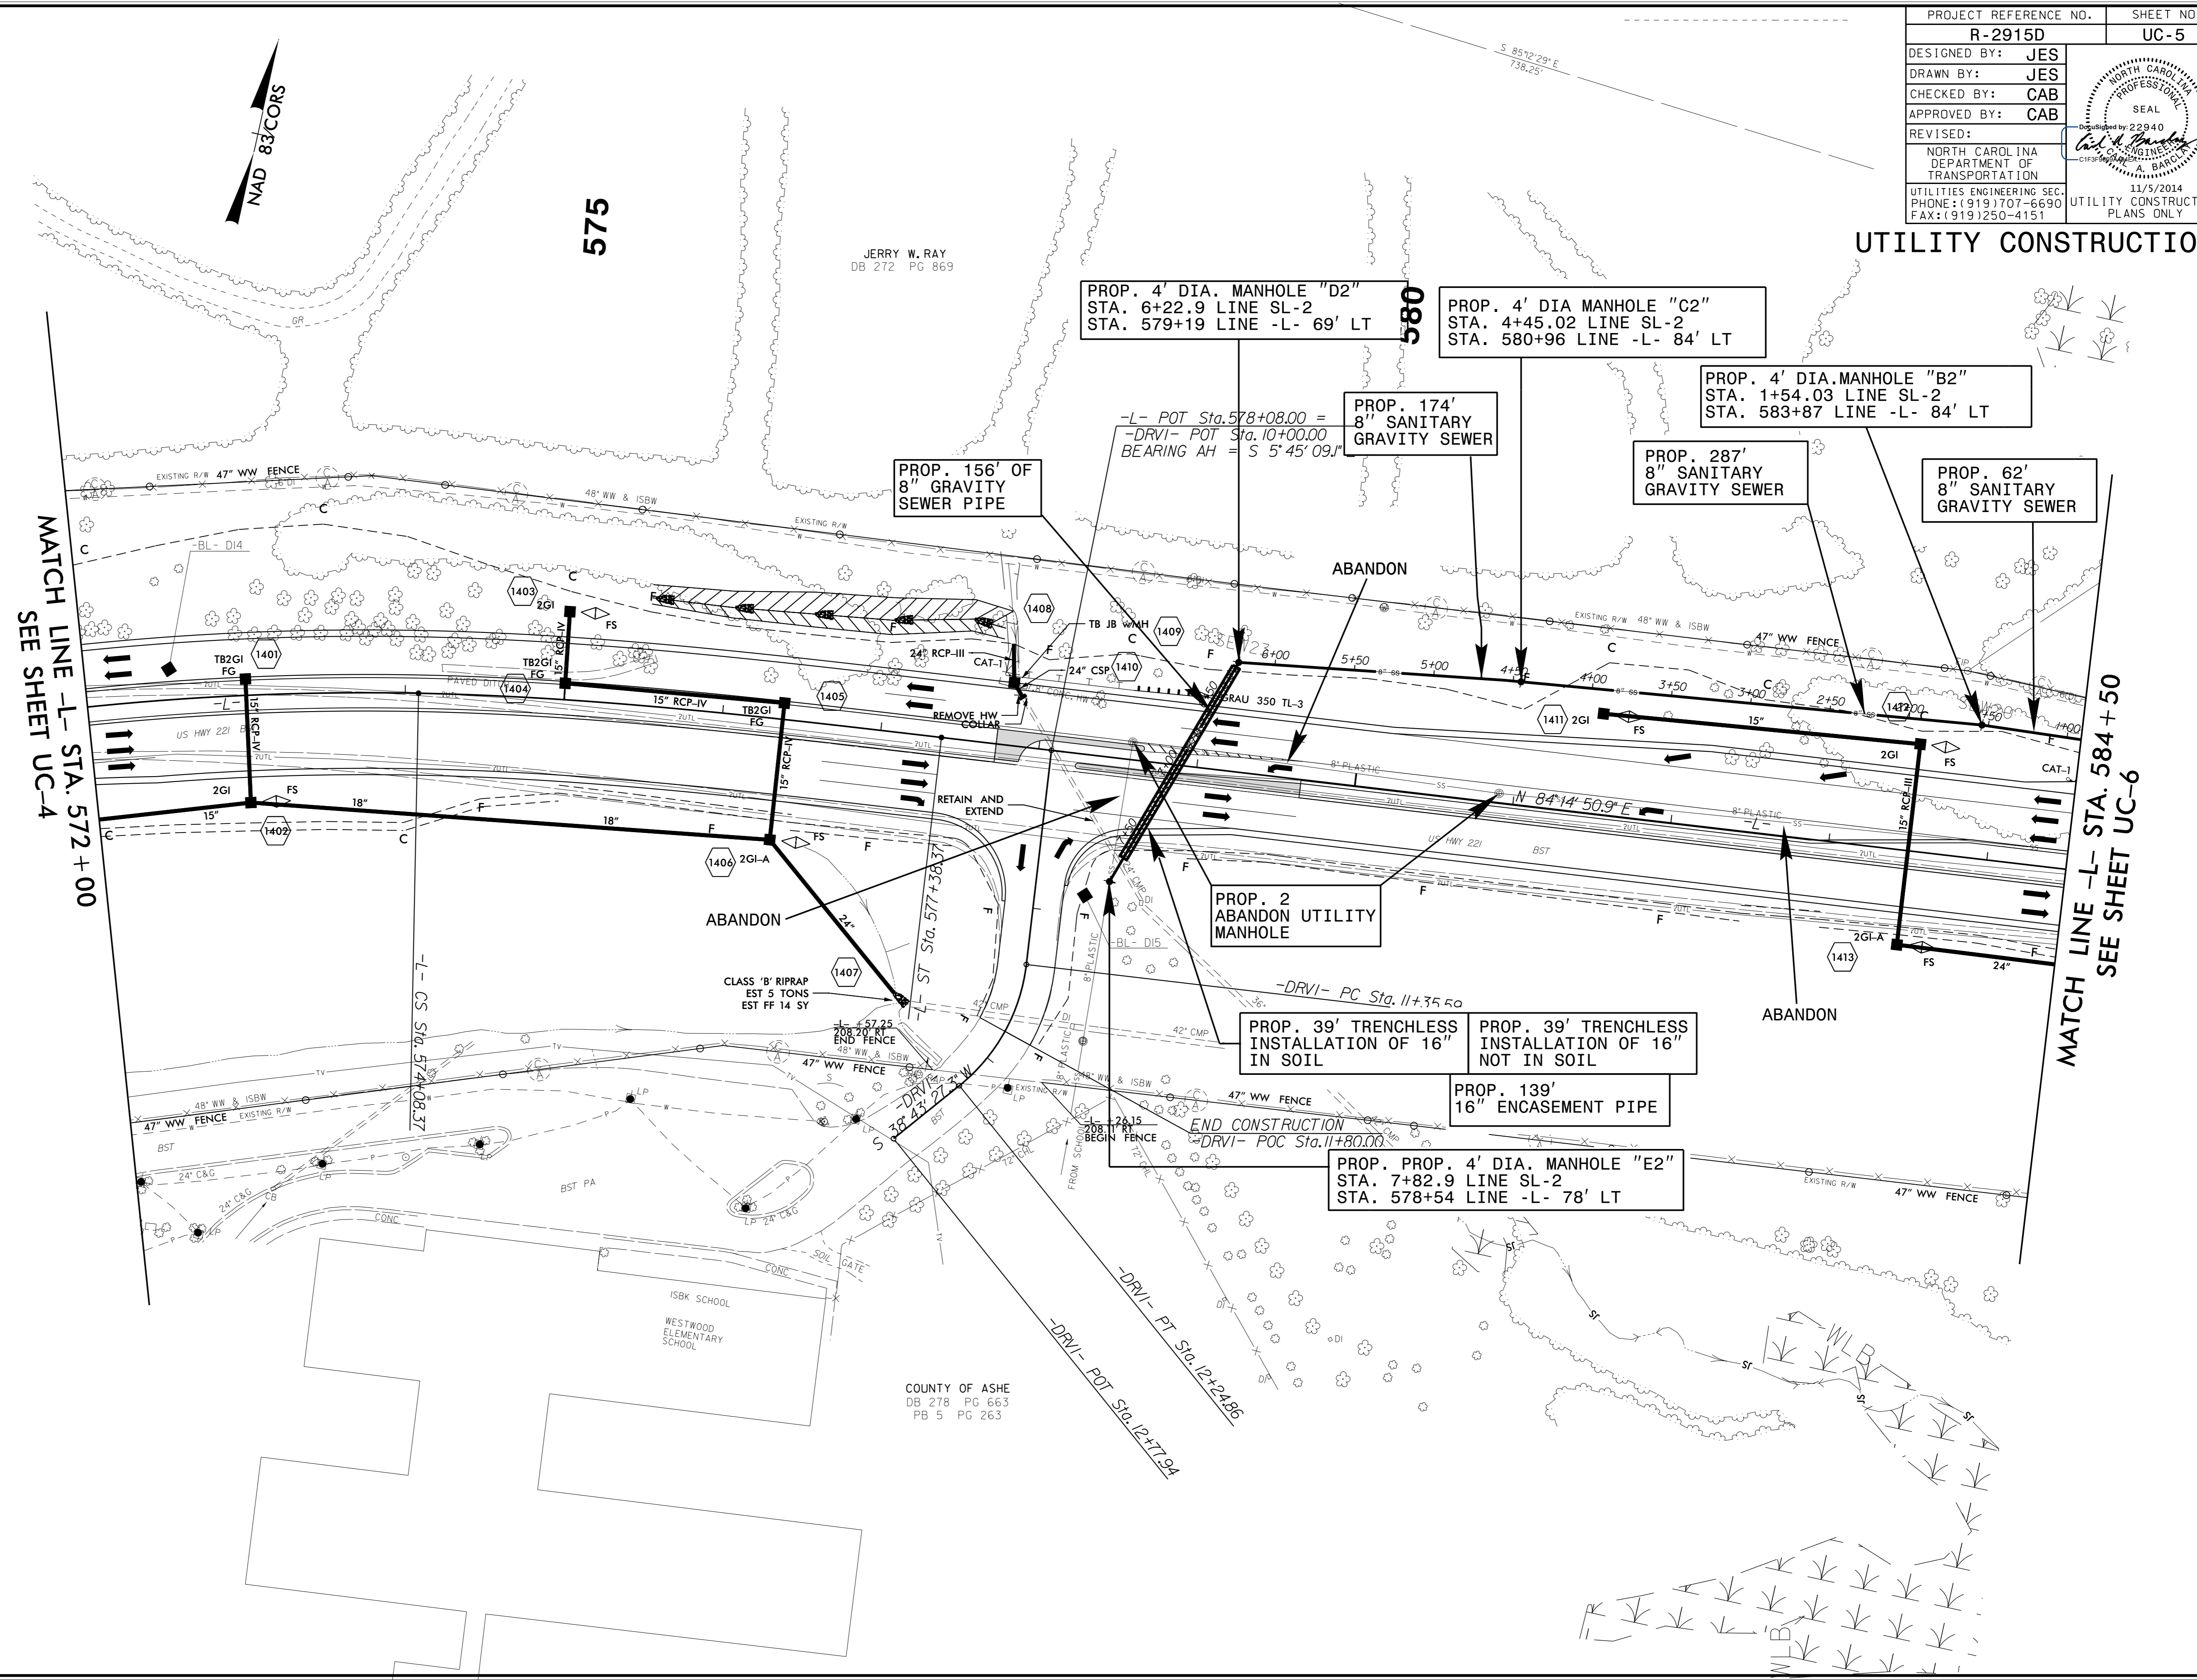

MATCH LINE -L- STA. 572+00
SEE SHEET UC-4

MATCH LINE -L- STA. 584+50
SEE SHEET UC-6

COUNTY OF ASHE
DB 278 PG 663
PB 5 PG 263

5/14/99

04-NOV-2014 2:16 p.m. \\r-2915D_Ut_14_UC5_psh.dgn