
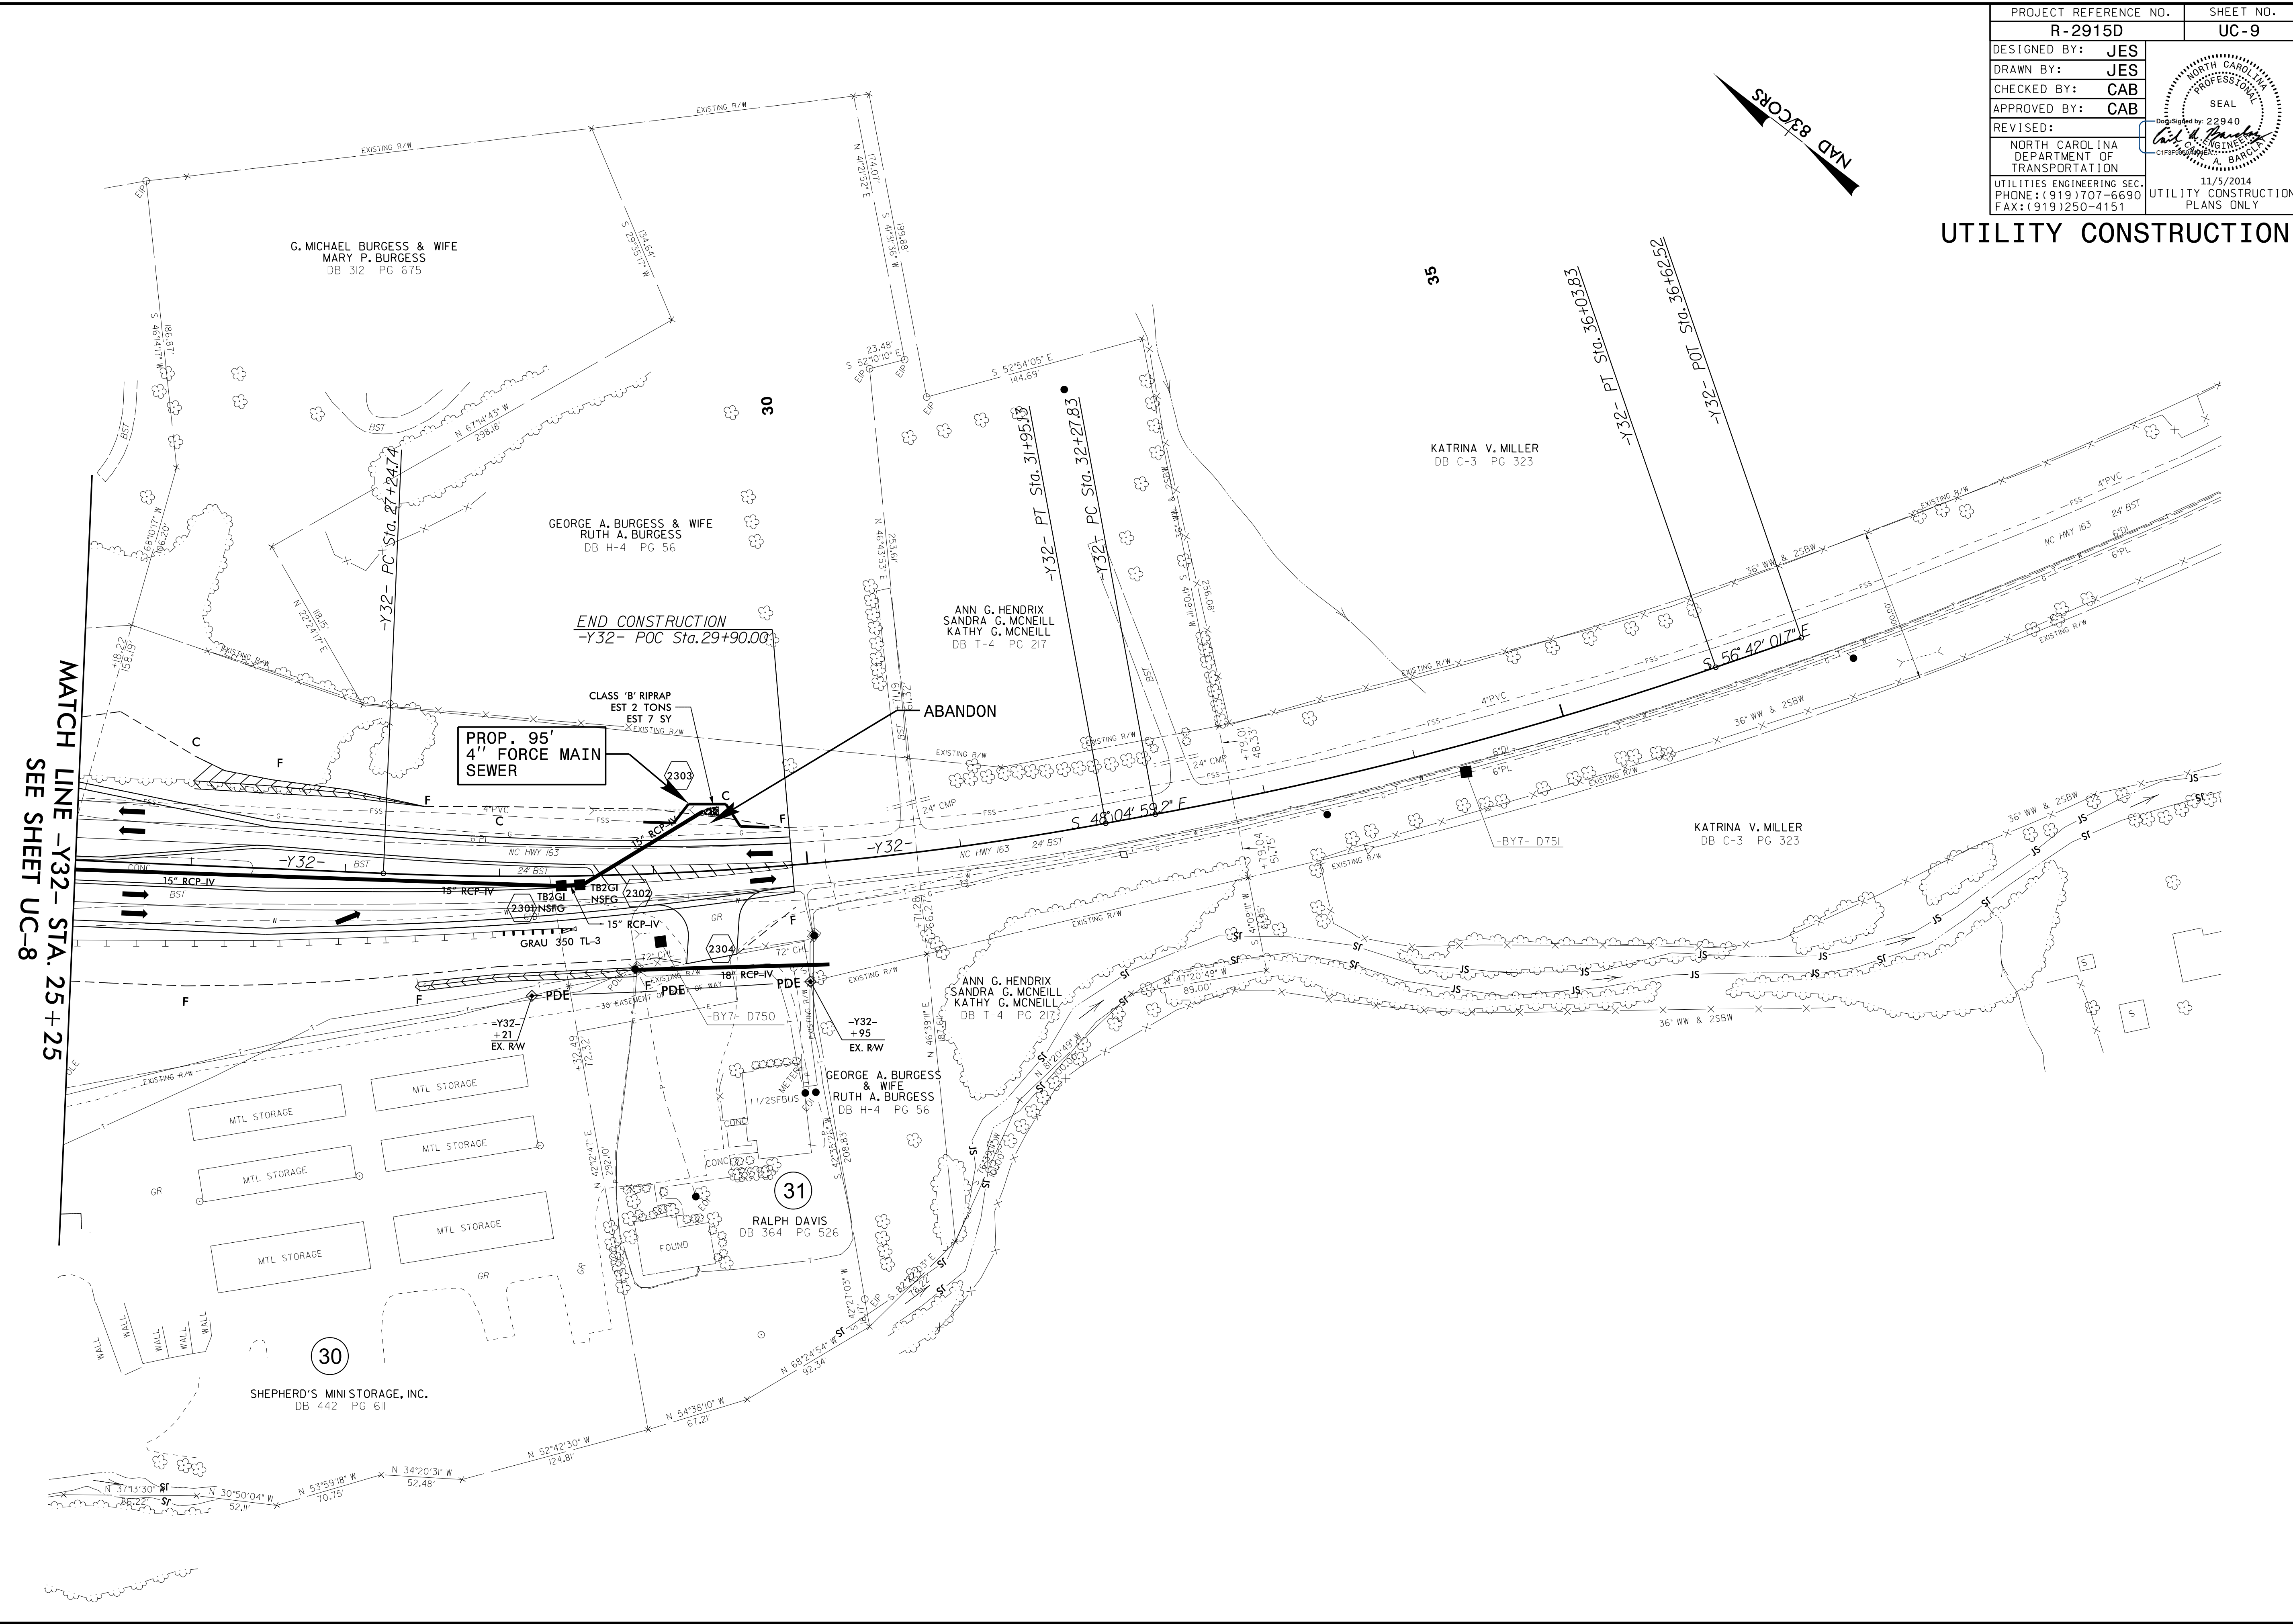


PROJECT REFERENCE NO.	SHEET NO.
R-2915D	UC-9
DESIGNED BY: JES	
DRAWN BY: JES	
CHECKED BY: CAB	
APPROVED BY: CAB	
REVISED:	NORTH CAROLINA DEPARTMENT OF TRANSPORTATION 11/5/2014 UTILITIES ENGINEERING SEC. PHONE: (919) 707-6690 FAX: (919) 250-4151
UTILITY CONSTRUCTION	

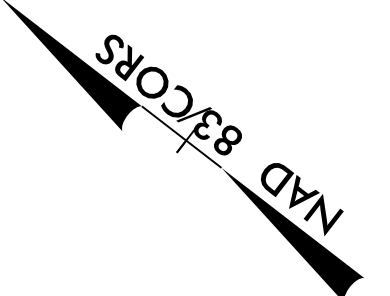

5/14/99

04-NOV-2014 12:20
 Utilities\j...
 R-2915D_Ut_23_UC9_psh.dgn