

09/08/99

See Sheet UO-2 For Index of Sheets
See Sheet UO-3 For Conventional Symbols

STATE OF NORTH CAROLINA
DIVISION OF HIGHWAYS


T.I.P. NO.	SHEET NO.
R-2915D	UO-01

UTILITIES BY OTHERS ASHE COUNTY

LOCATION: US 221 FROM SOUTH OF NC 194
TO US 221 BYPASS


TYPE OF WORK: OVERHEAD AND UNDERGROUND
POWER & TELECOMMUNICATIONS RELOCATION

TIP PROJECT: R-2915D

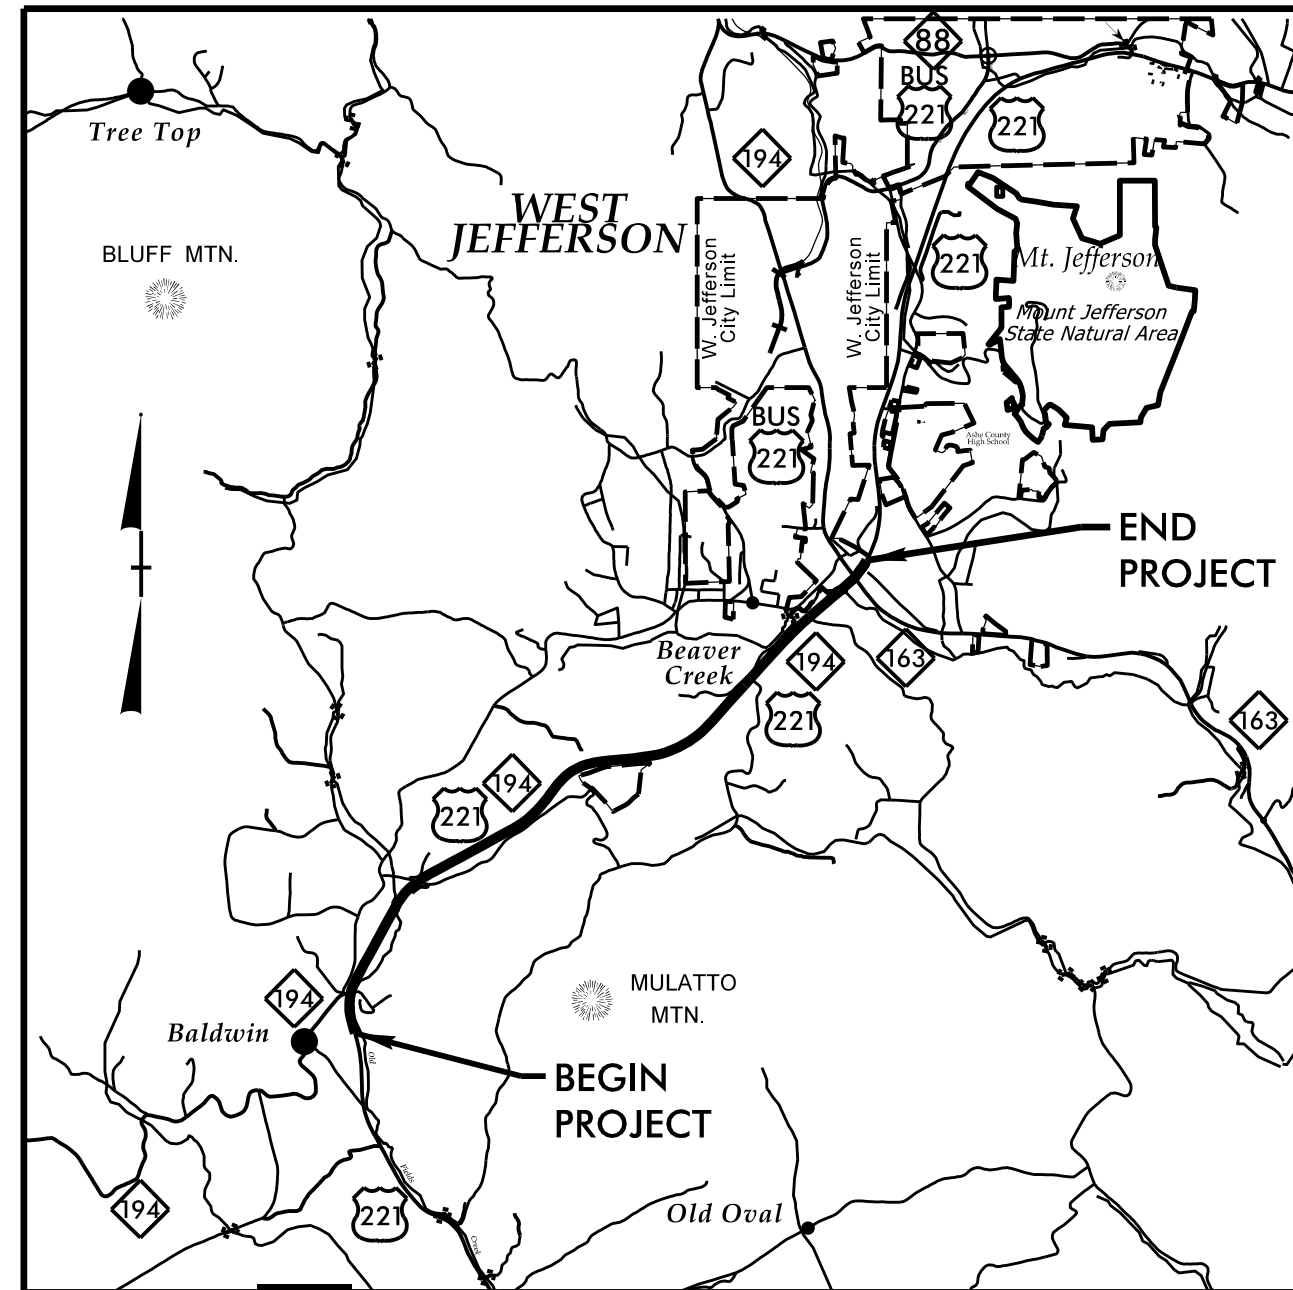

VICINITY MAP


ROW PLANS

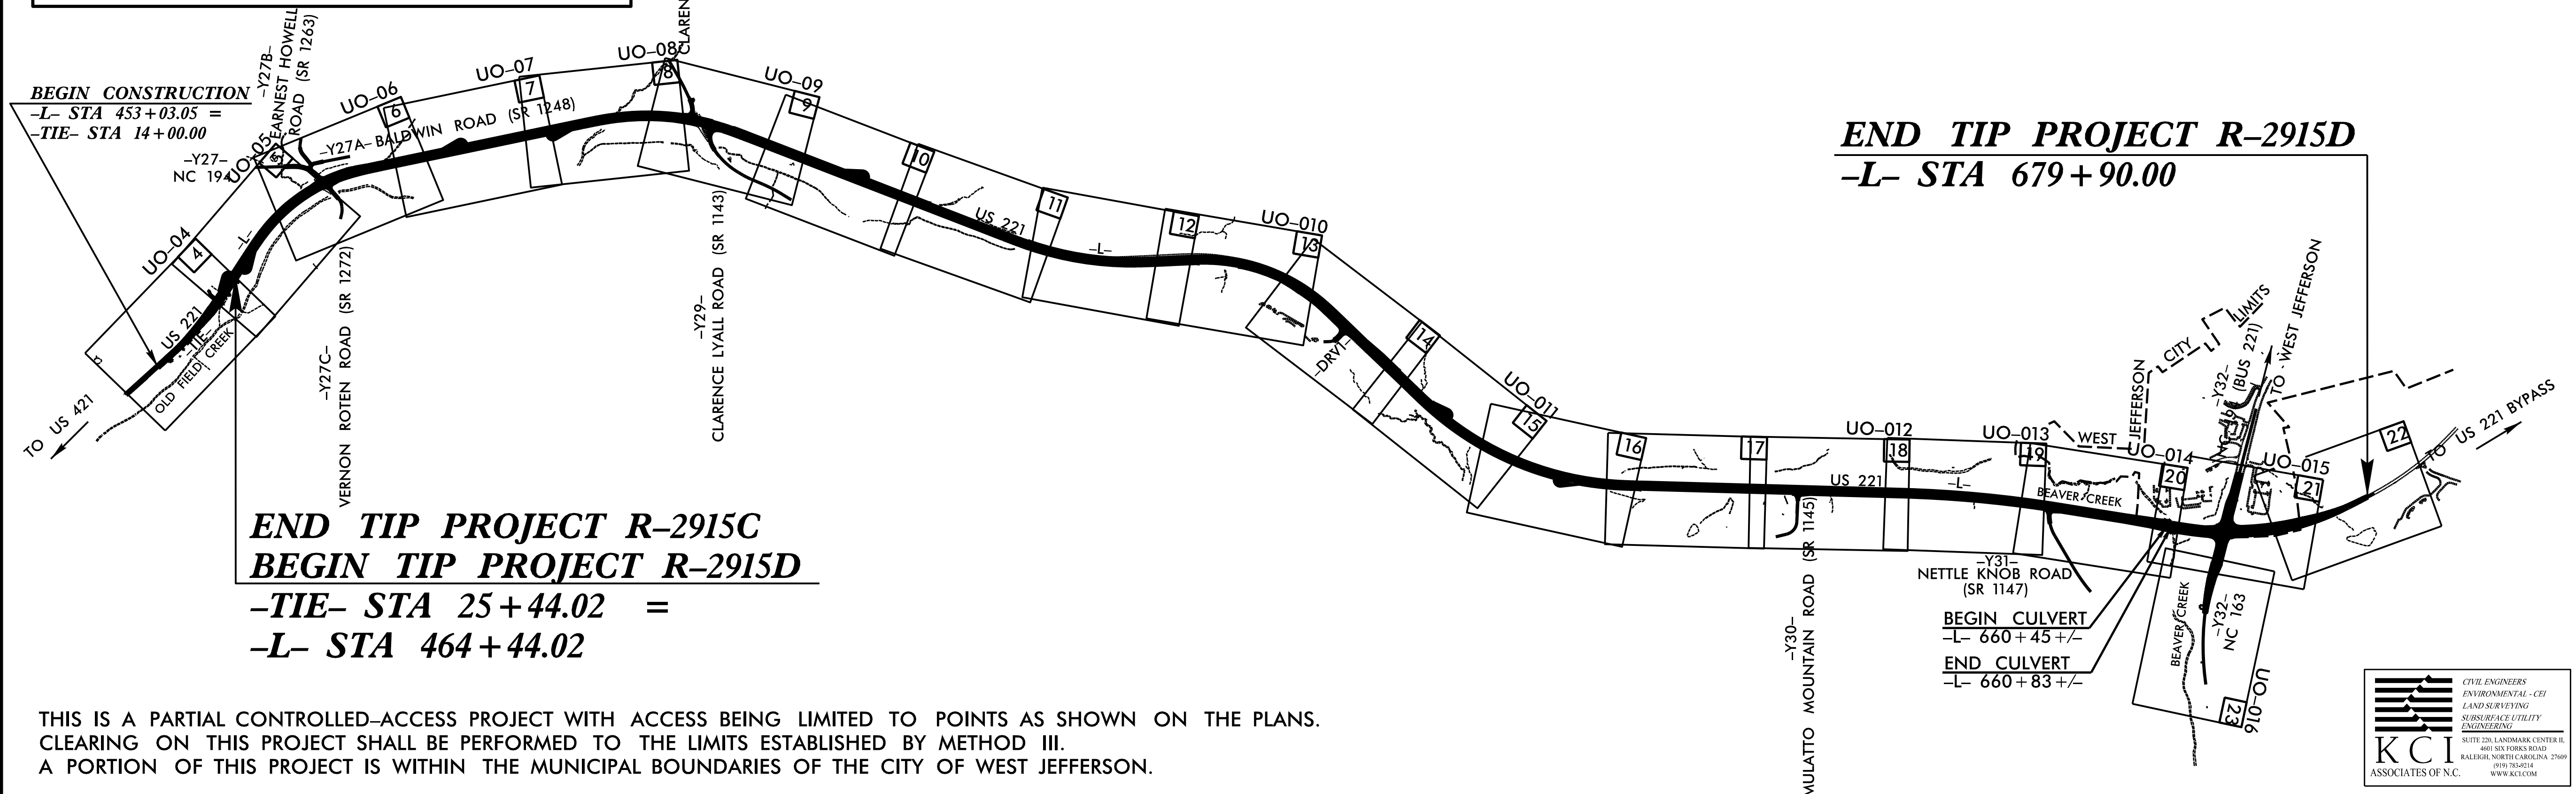

END TIP PROJECT R-2915D
-L- STA 679+90.00

END TIP PROJECT R-2915C
BEGIN TIP PROJECT R-2915D
-TIE- STA 25+44.02 =
-L- STA 464+44.02

THIS IS A PARTIAL CONTROLLED-ACCESS PROJECT WITH ACCESS BEING LIMITED TO POINTS AS SHOWN ON THE PLANS.
CLEARING ON THIS PROJECT SHALL BE PERFORMED TO THE LIMITS ESTABLISHED BY METHOD III.
A PORTION OF THIS PROJECT IS WITHIN THE MUNICIPAL BOUNDARIES OF THE CITY OF WEST JEFFERSON.

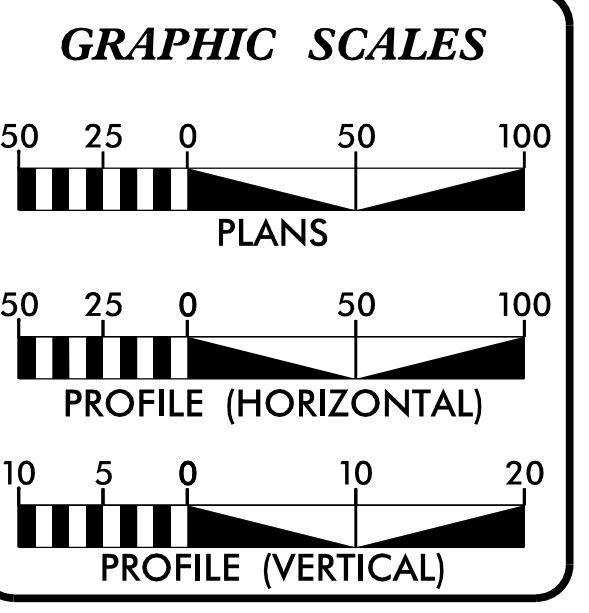

SHEET NO.	DESCRIPTION
UO-01	TITLE SHEET
UO-02	GENERAL NOTES
UO-03	CONVENTIONAL PLAN SHEET SYMBOLS
UO-04 THRU UO-016	UTILITIES BY OTHERS PLAN SHEETS

UTILITY OWNERS ON PROJECT	
(A)	BREMCO - POWER (DISTRIBUTION)
(B)	BREMCO - POWER (TRANSMISSION)
(C)	SKYLINE SKYBEST (COMMUNICATIONS)
(D)	MORRIS BROADBAND - (COMMUNICATIONS)
(E)	FRONTIER NATURAL GAS - (GAS DISTRIBUTION)
(F)	CENTURY LINK - (COMMUNICATIONS)

PREPARED IN THE OFFICE OF:
DIVISION OF HIGHWAYS
UTILITIES UNIT
UTILITIES ENGINEERING SECTION

1555 MAIL SERVICES CENTER
RALEIGH, NC 27699-1555
PHONE (919) 707-6690
FAX (919) 250-4119

Roger Worthington, P.E. UTILITIES SECTION ENGINEER
Carl Barclay, P.E. UTILITIES SQUAD LEADER PROJECT ENGINEER
James Swinson UTILITIES PROJECT DESIGNER

\$\$\$\$\$ SYSTEM \$\$\$\$\$\$
\$\$\$\$\$ DGN \$\$\$\$\$\$
\$\$\$\$\$ USERNAME \$\$\$\$\$\$