
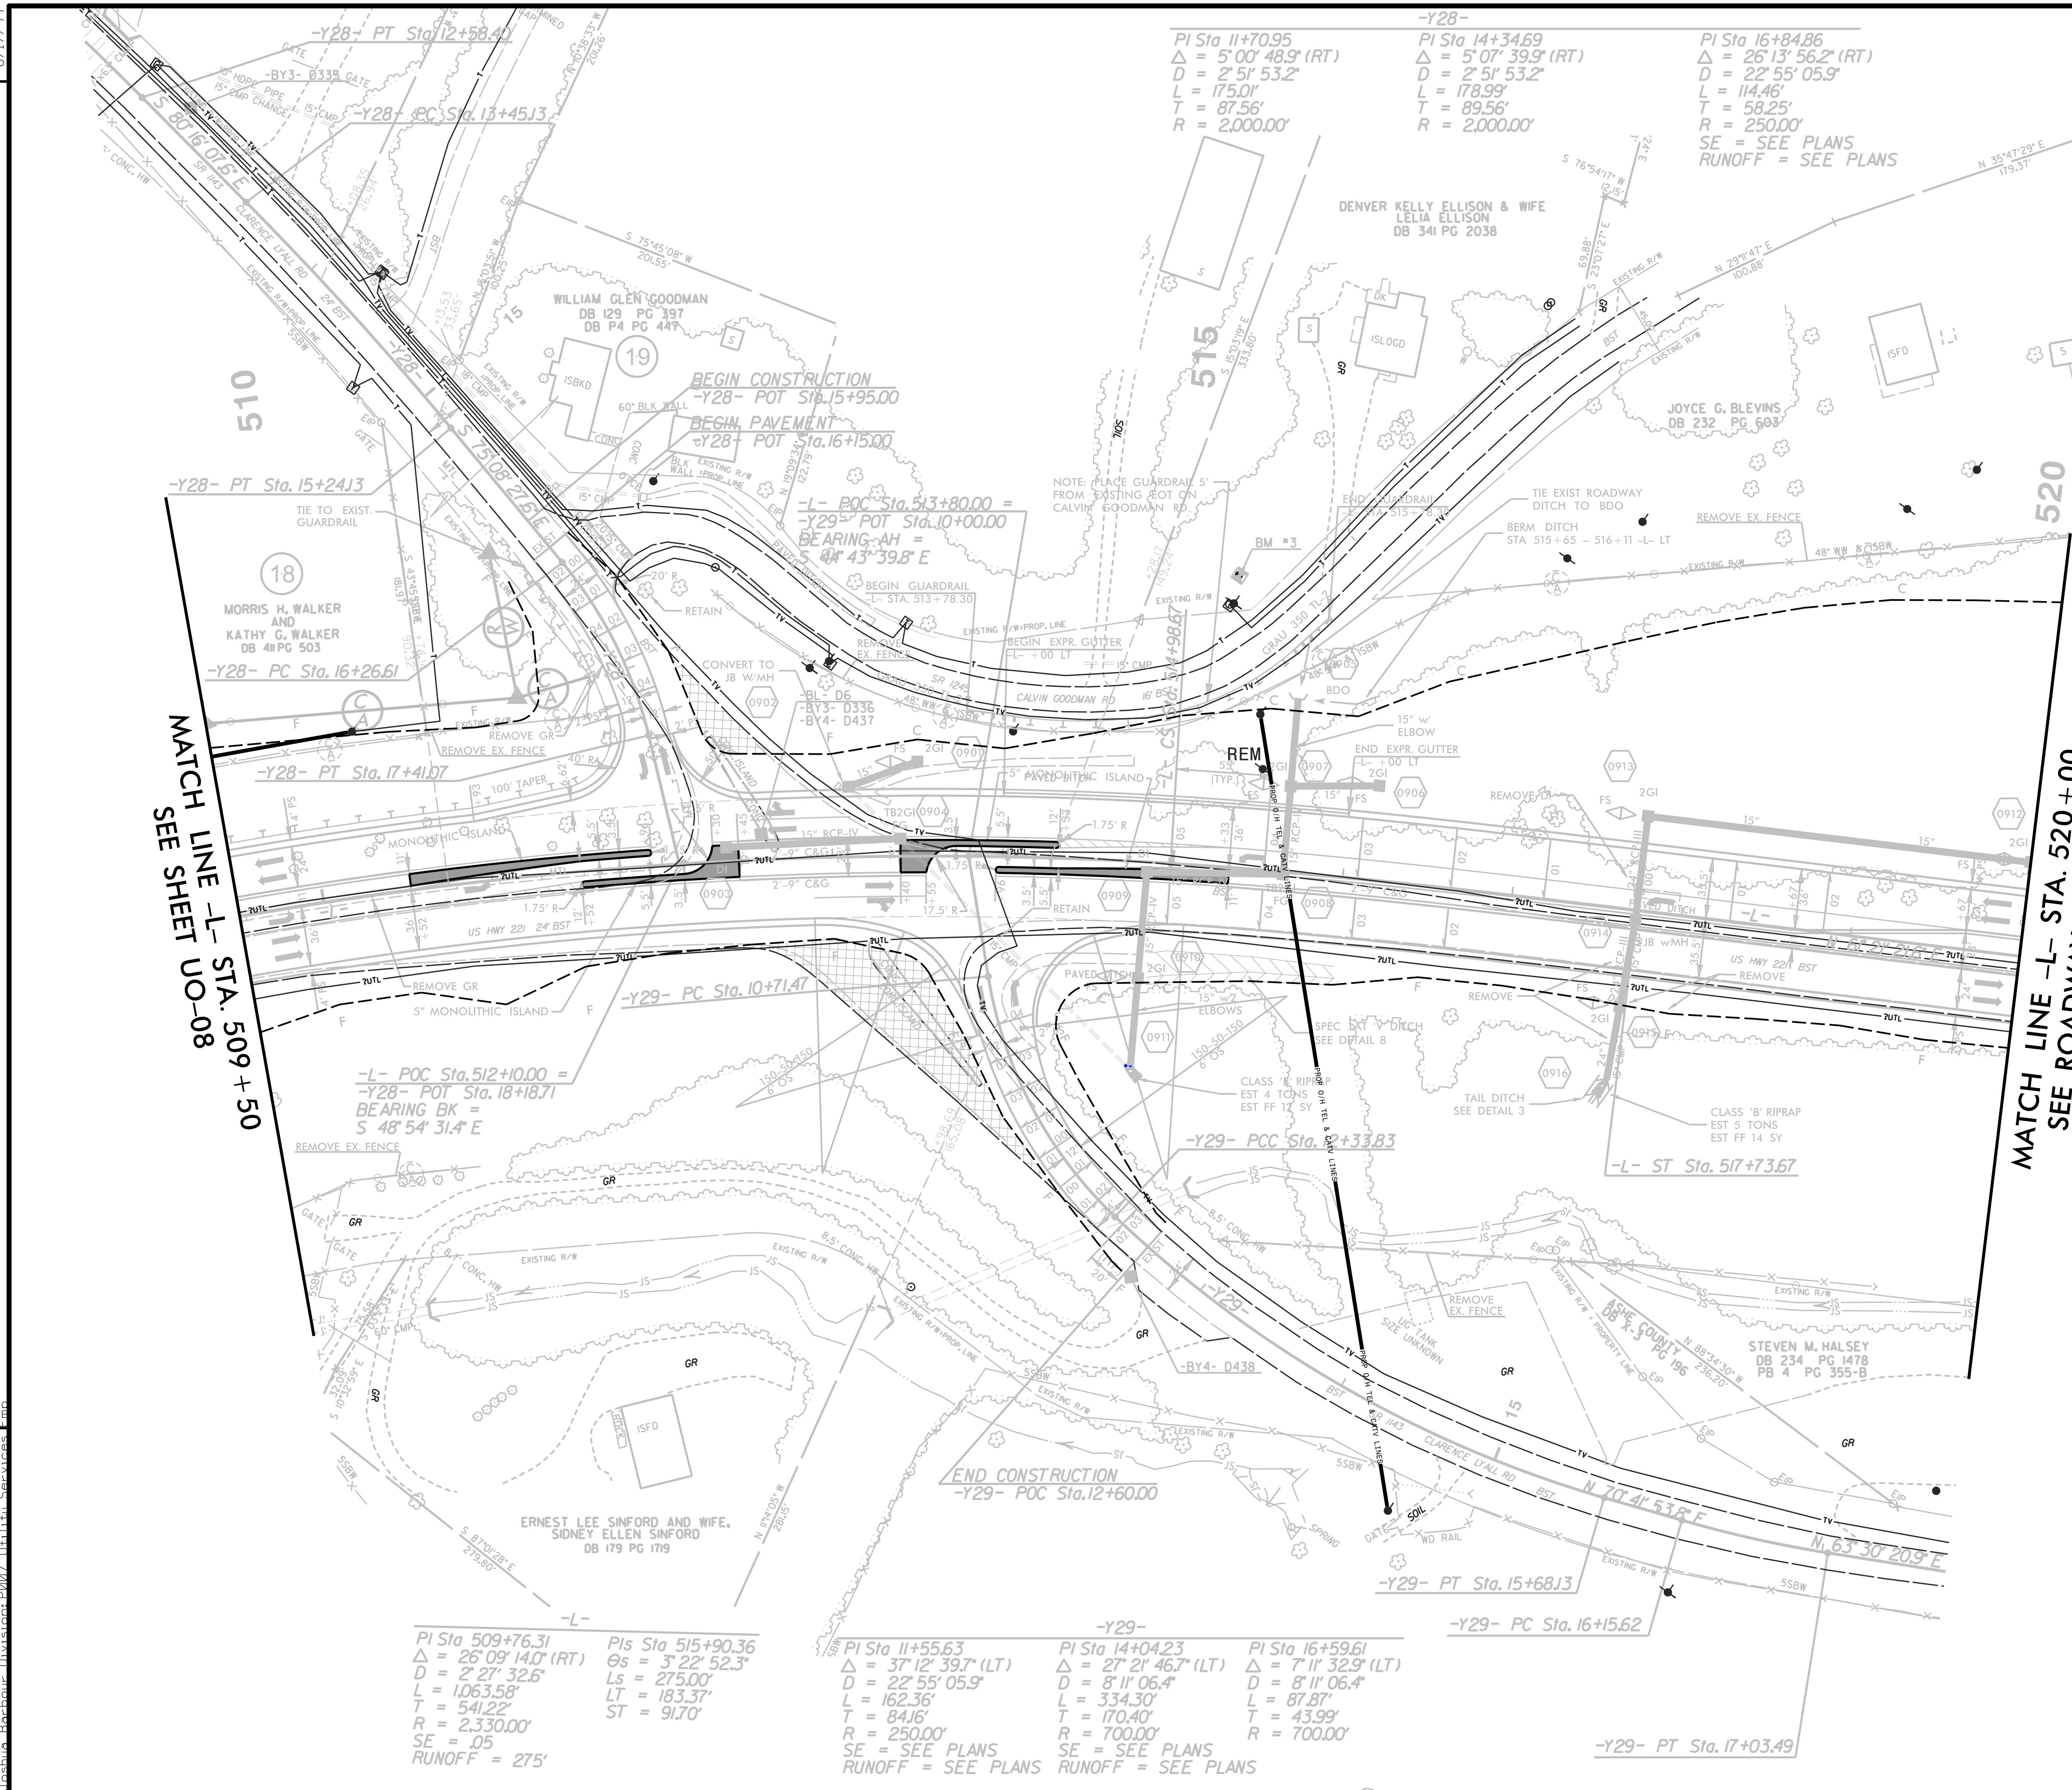


UTILITY BY OTHERS

NOTE:
ALL PROPOSED UTILITY WORK SHOWN ON THIS SHEET WILL BE DONE BY OTHERS. NO PAYMENT WILL BE MADE TO THE CONTRACTOR FOR PROPOSED UTILITY WORK SHOWN ON THIS SHEET.

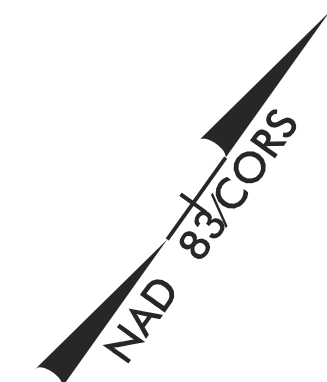

MATCH LINE -L- STA. 509+50
SEE SHEET UO-08

MATCH LINE -L- STA. 520+00
SEE ROADWAY SHEET 10

REVISIONS

-L-	-Y29-
PI Sta 509+76.31	PI Sta 515+90.36
$\Delta = 26^{\circ}09'14.0"$ (RT)	$\Delta = 3^{\circ}22'52.3"$
D = 2'27"32.6"	Ls = 275.00'
L = 1063.58'	LT = 183.37'
T = 541.22'	ST = 91.70'
R = 2,330.00'	
SE = 05	
RUNOFF = 275'	

-Y29-	-Y29-	-Y29-
PI Sta 11+55.63	PI Sta 14+04.23	PI Sta 16+59.61
$\Delta = 37^{\circ}12'39.7"$ (LT)	$\Delta = 27^{\circ}21'46.7"$ (LT)	$\Delta = 7^{\circ}11'32.9"$ (LT)
D = 22'55"05.9"	D = 8'11"06.4"	D = 8'11"06.4"
L = 162.36'	L = 334.30'	L = 87.87'
T = 84.16'	T = 170.40'	T = 43.99'
R = 250.00'	R = 700.00'	R = 700.00'
SE = SEE PLANS	SE = SEE PLANS	SE = SEE PLANS
RUNOFF = SEE PLANS	RUNOFF = SEE PLANS	RUNOFF = SEE PLANS

-Y28-	-Y28-	-Y28-
PI Sta 11+70.95	PI Sta 14+34.69	PI Sta 16+84.86
$\Delta = 5^{\circ}00'48.9"$ (RT)	$\Delta = 5^{\circ}07'39.9"$ (RT)	$\Delta = 26^{\circ}13'56.2"$ (RT)
D = 2'51"53.2"	D = 2'51"53.2"	D = 22'55"05.9"
L = 175.01'	L = 178.99'	L = 114.46'
T = 87.56'	T = 89.56'	T = 58.25'
R = 2,000.00'	R = 2,000.00'	R = 250.00'
SE = SEE PLANS	SE = SEE PLANS	SE = SEE PLANS
RUNOFF = SEE PLANS	RUNOFF = SEE PLANS	RUNOFF = SEE PLANS

5/27/09 AM 12:29:15D ut_cdi9_u009_psh.dgn
Toshio, Barbara, Division: 2007, 11111111, Services: fmp