


UTILITY BY OTHERS

NOTE:
 ALL PROPOSED UTILITY WORK SHOWN ON THIS SHEET WILL BE DONE BY OTHERS. NO PAYMENT WILL BE MADE TO THE CONTRACTOR FOR PROPOSED UTILITY WORK SHOWN ON THIS SHEET.

8/17/99
 REVISIONS
 5:34:30 AM
 5/29/00
 12:29:15D ut_r.dwg 10.10010 psh.dgn
 Joshua Barbour, Division 2007
 Utility Services

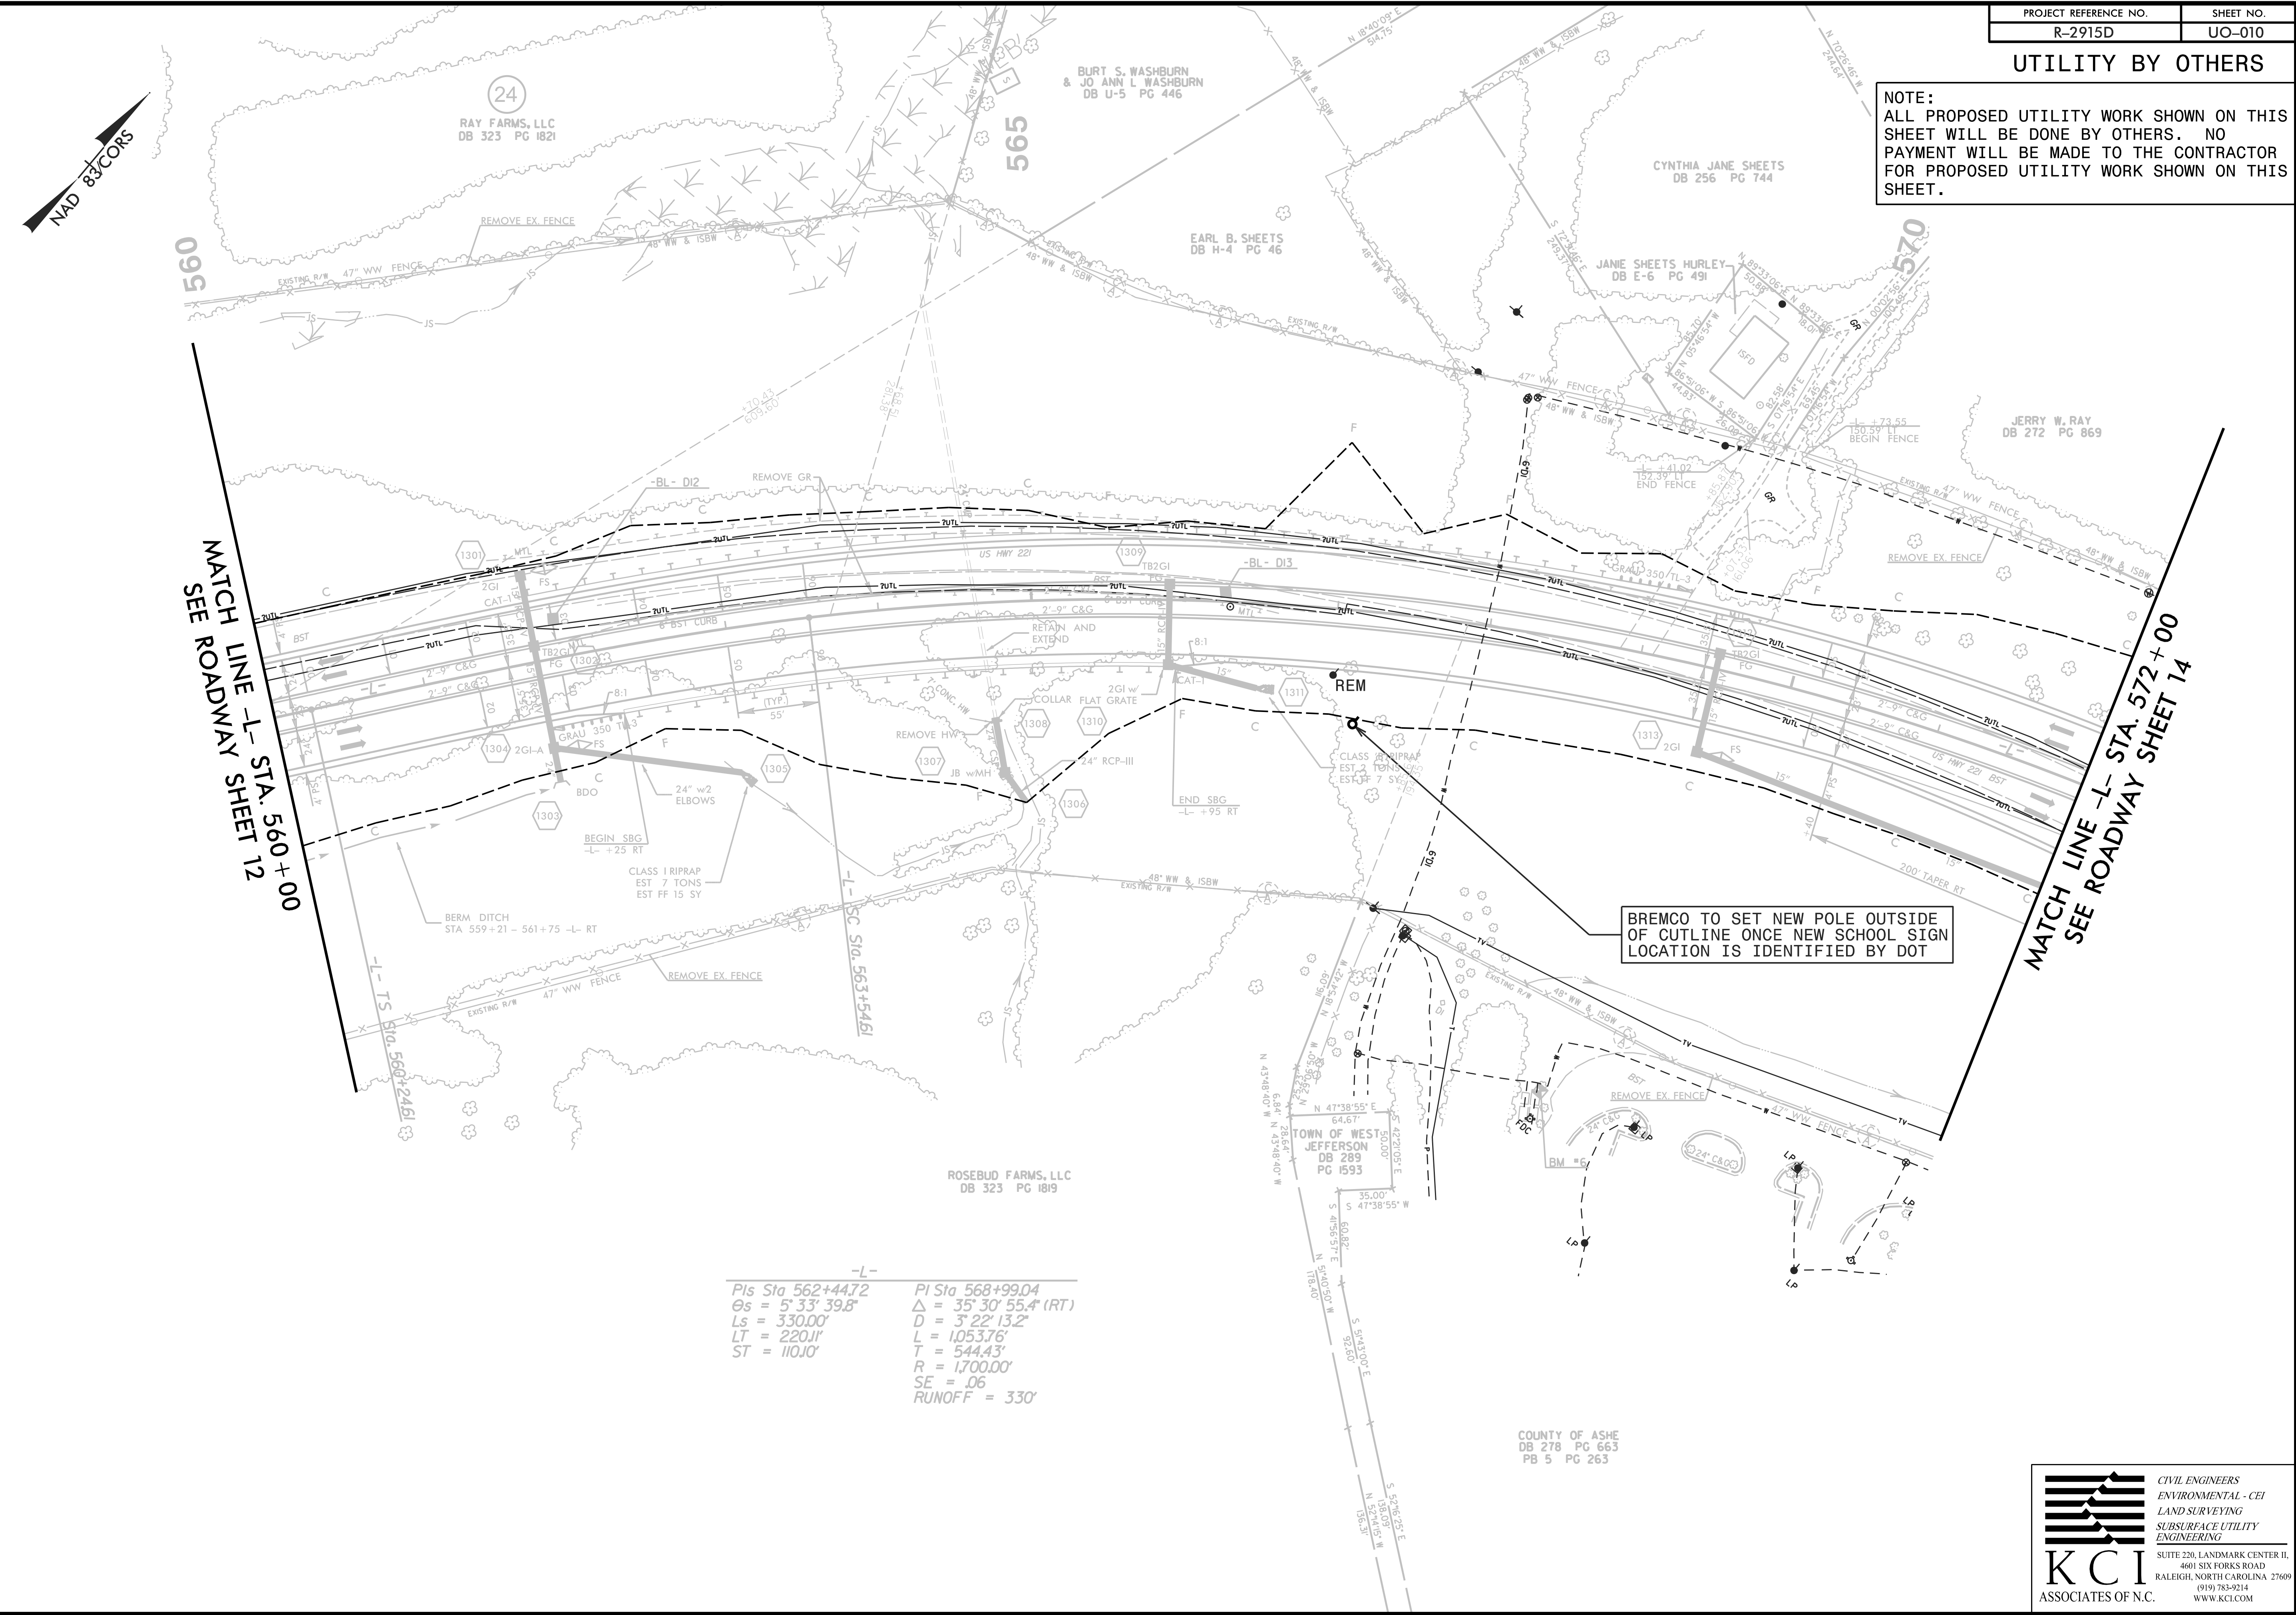

-L-	
PIs Sta 562+44.72	PI Sta 568+99.04
θs = 5° 33' 39.8"	Δ = 35° 30' 55.4" (RT)
Ls = 330.00'	D = 3° 22' 13.2"
LT = 220.11'	L = 1,053.76'
ST = 110.10'	T = 544.43'
	R = 1,700.00'
	SE = .06
	RUNOFF = 330'

COUNTY OF ASHE
 DB 278 PG 663
 PB 5 PG 263


CIVIL ENGINEERS
ENVIRONMENTAL - CEI
LAND SURVEYING
SUBSURFACE UTILITY ENGINEERING
KCI
 ASSOCIATES OF N.C.

SUITE 220, LANDMARK CENTER II,
 4601 SIX FORKS ROAD,
 RALEIGH, NORTH CAROLINA 27609
 (919) 783-9214
 WWW.KCI.COM