


UTILITY BY OTHERS

NOTE:
ALL PROPOSED UTILITY WORK SHOWN ON THIS SHEET WILL BE DONE BY OTHERS. NO PAYMENT WILL BE MADE TO THE CONTRACTOR FOR PROPOSED UTILITY WORK SHOWN ON THIS SHEET.

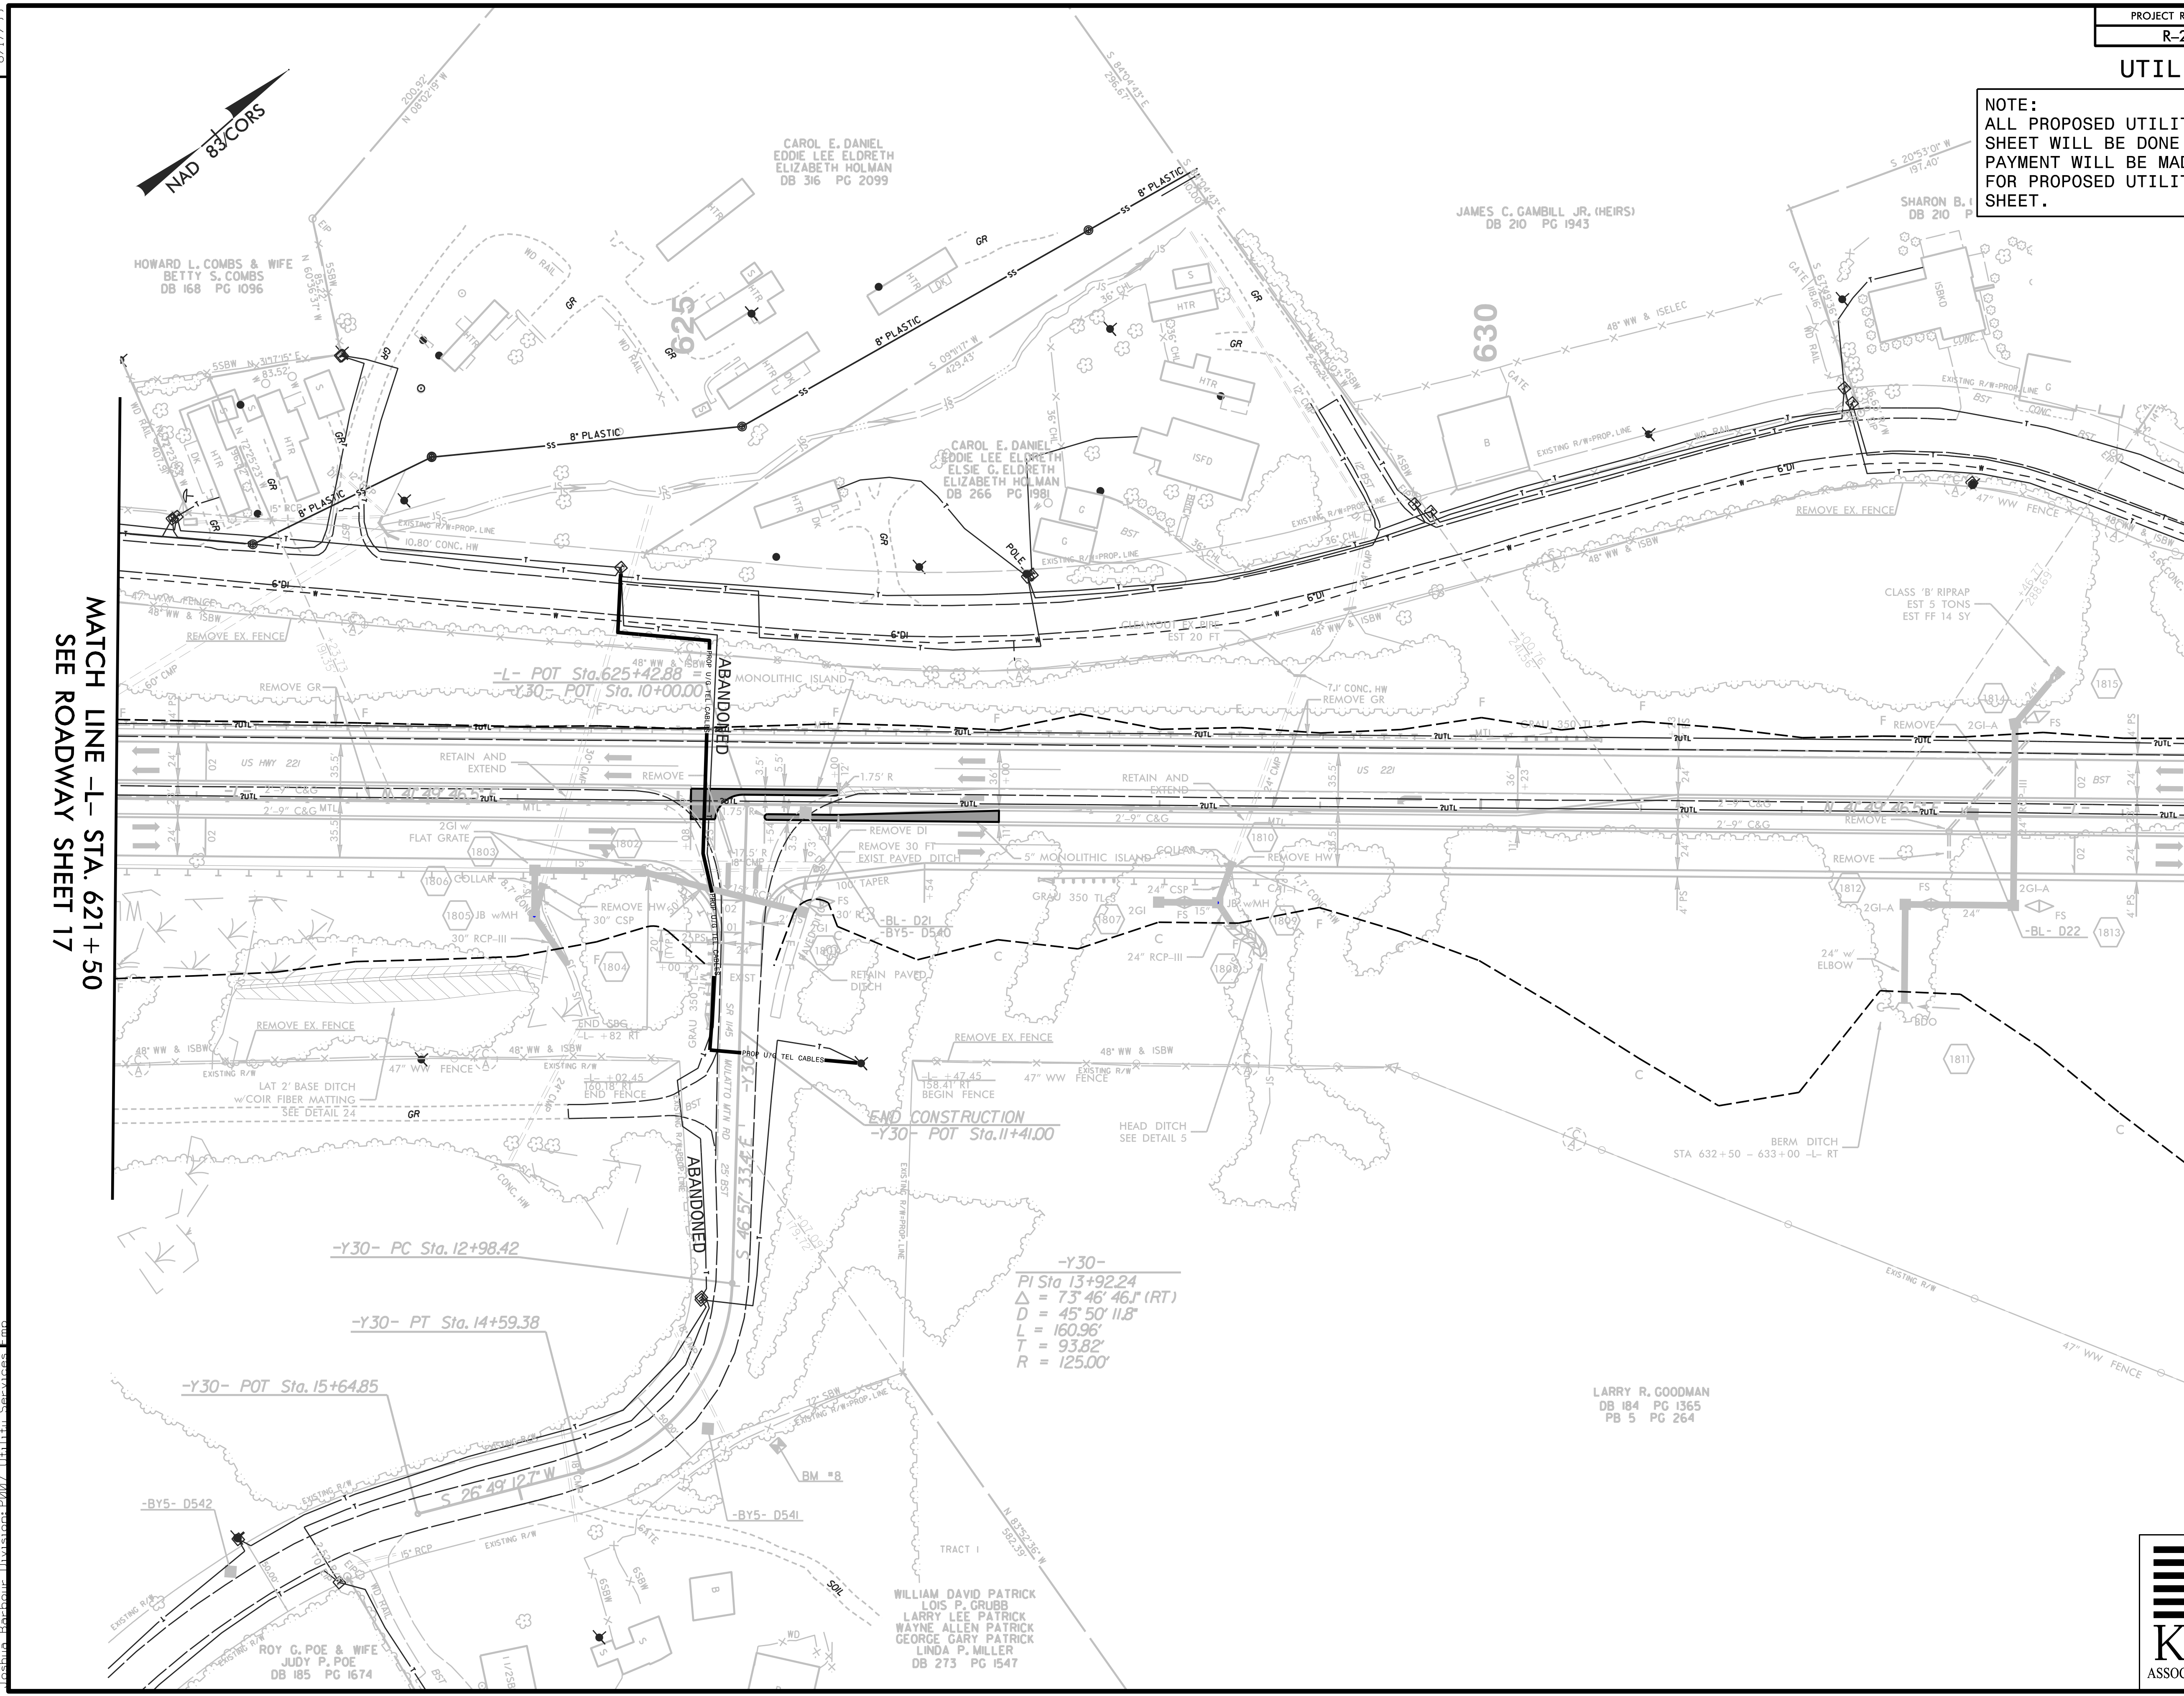

MATCH LINE -L- STA. 621+50
SEE ROADWAY SHEET 17

MATCH LINE -L- STA. 634+50
SEE SHEET UO-013

REVISIONS

-Y30-
PI Sta 13+92.24
Δ = 73° 46' 46.1" (RT)
D = 45° 50' 11.8"
L = 160.96'
T = 93.82'
R = 125.00'

WILLIAM DAVID PATRICK
LOIS P. GRUBB
LARRY LEE PATRICK
WAYNE ALLEN PATRICK
GEORGE GARY PATRICK
LINDA P. MILLER
DB 273 PG 1547

KCI
ASSOCIATES OF N.C.

CIVIL ENGINEERS
ENVIRONMENTAL - CEI
LAND SURVEYING
SUBSURFACE UTILITY
ENGINEERING

SUITE 220, LANDMARK CENTER II,
4601 SIX FORKS ROAD
RALEIGH, NORTH CAROLINA 27609
(919) 783-9214
WWW.KCI.COM

8/17/99
5/30/02 AM 12:29:15D ut_r.dwl2_u0012_psh.dgn
Tosha Barber, Division 2007, Utility Services