


8/23/99

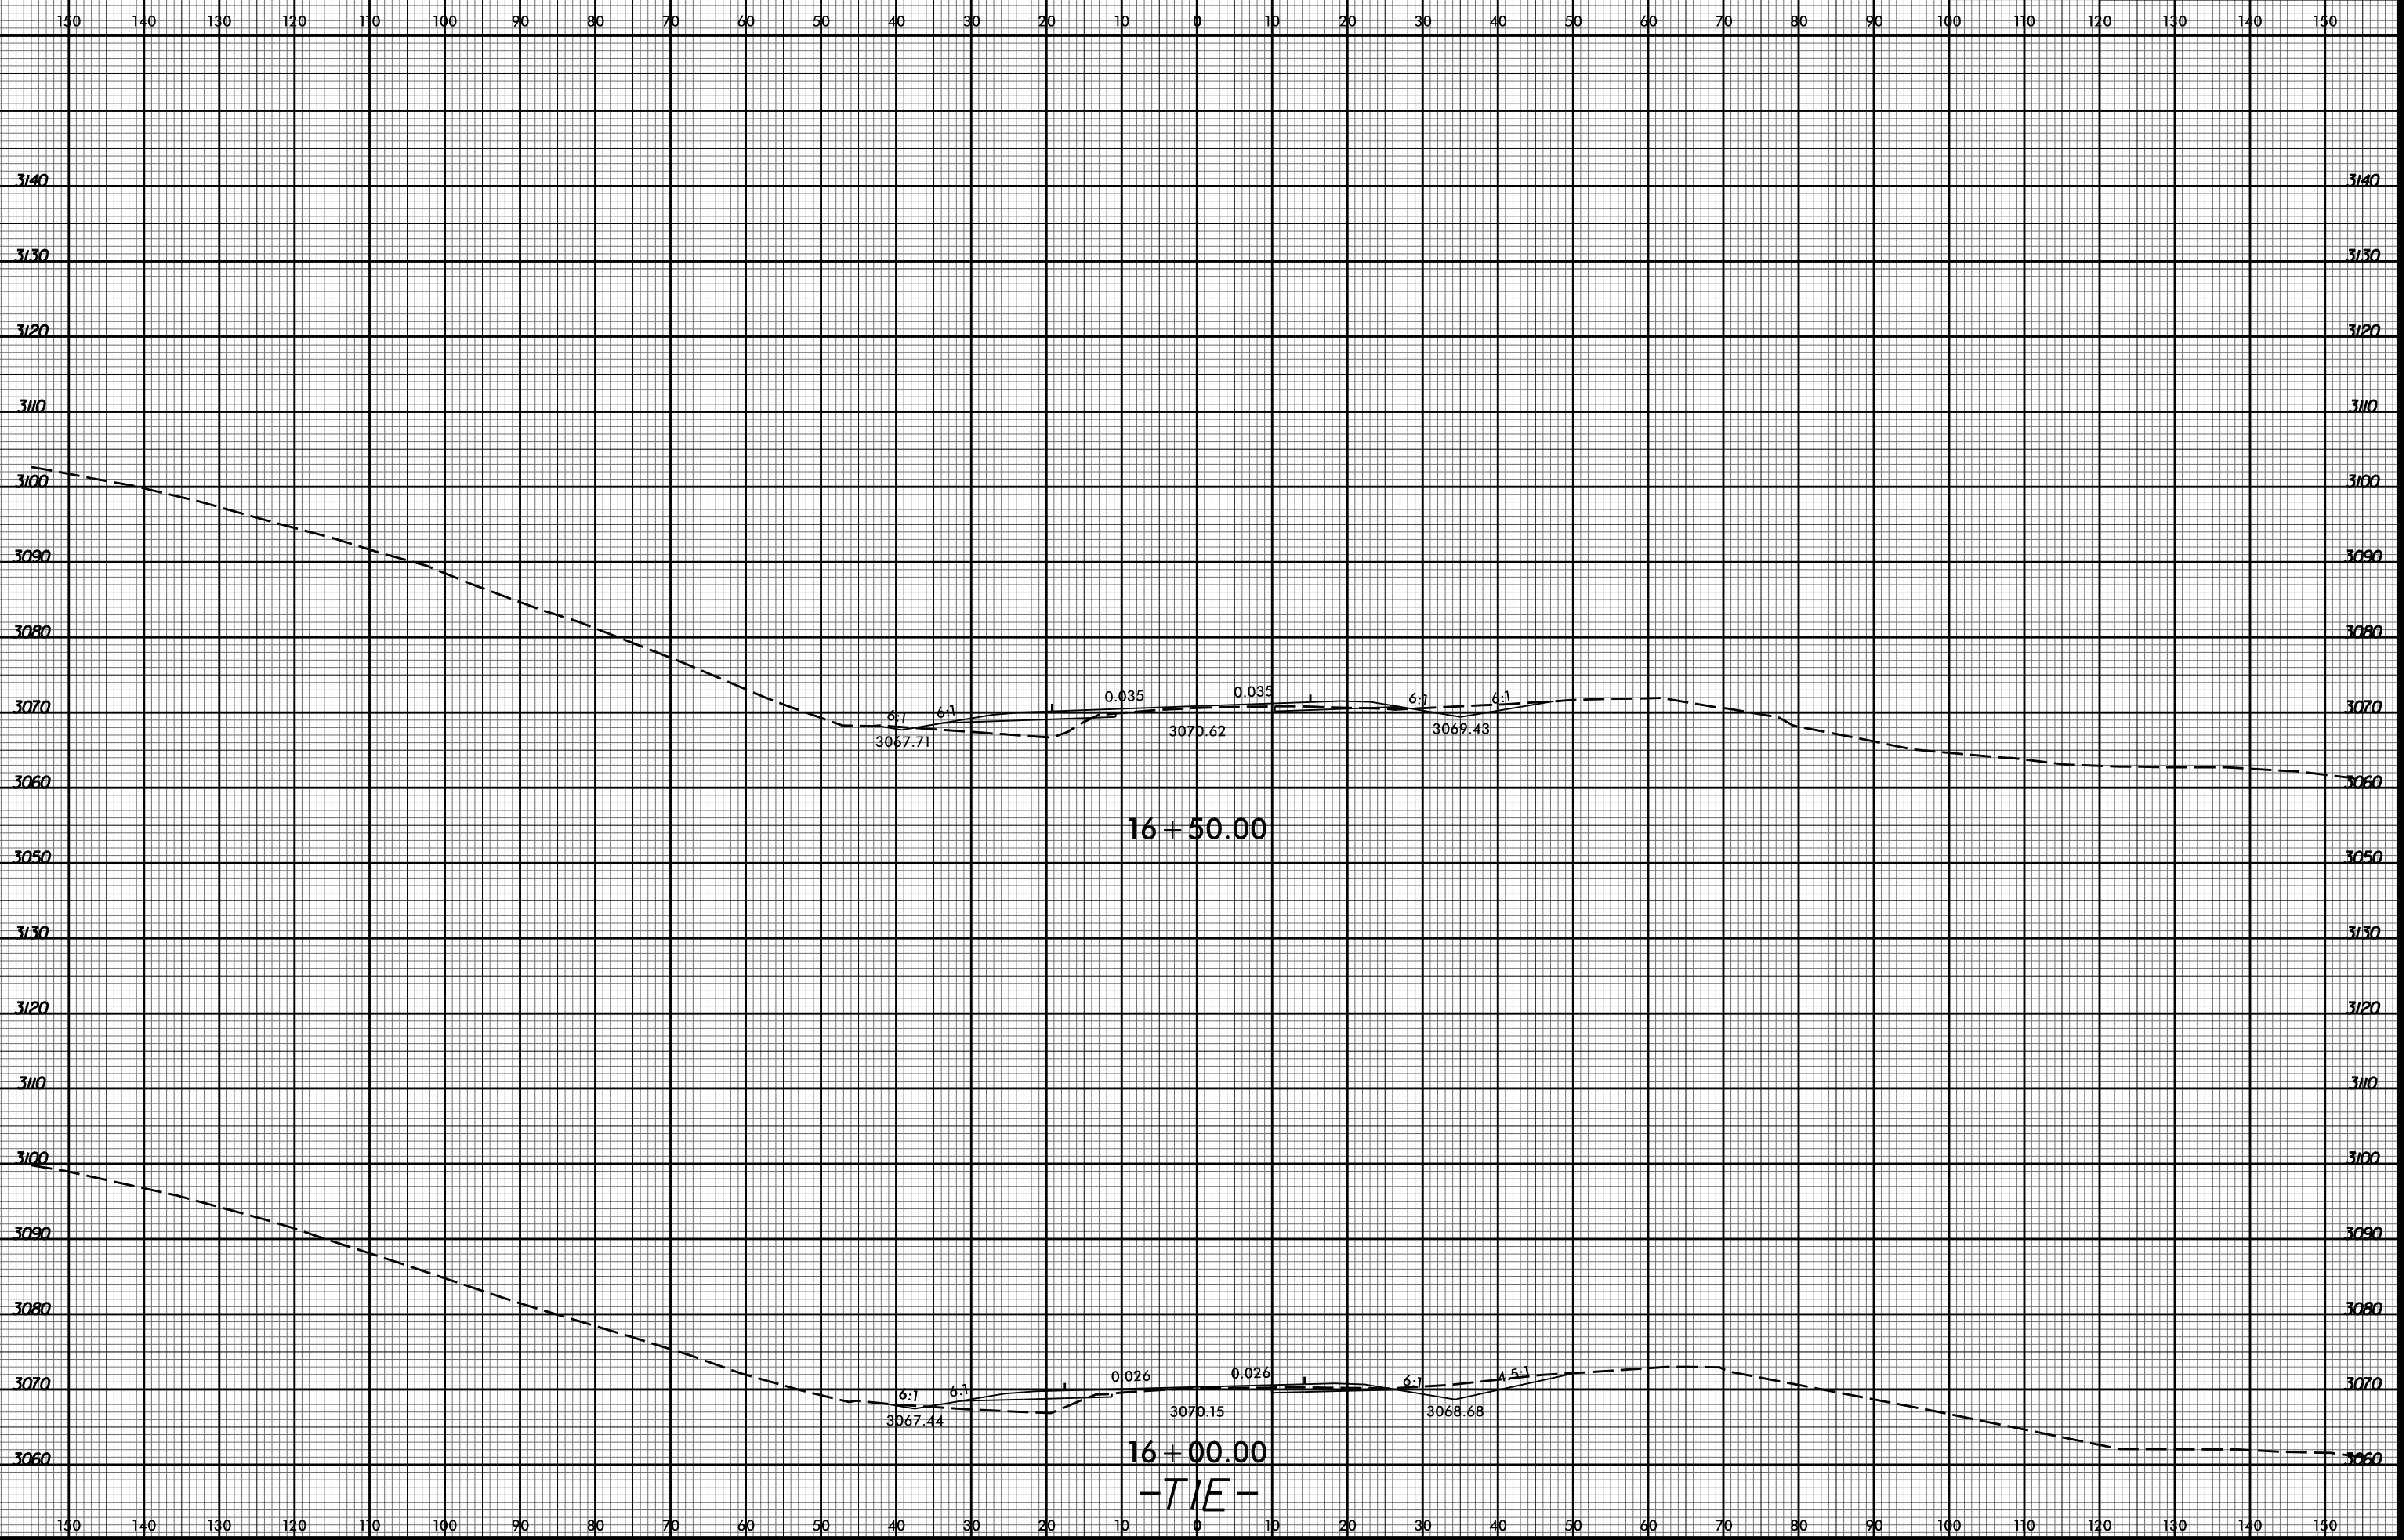

10/15/36 AM
R2915D_Rcvy_xpl.L.dgn
Division