



8/23/99

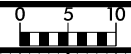

PROJ. REFERENCE NO.
R-2915D

SHEET NO.
X-11

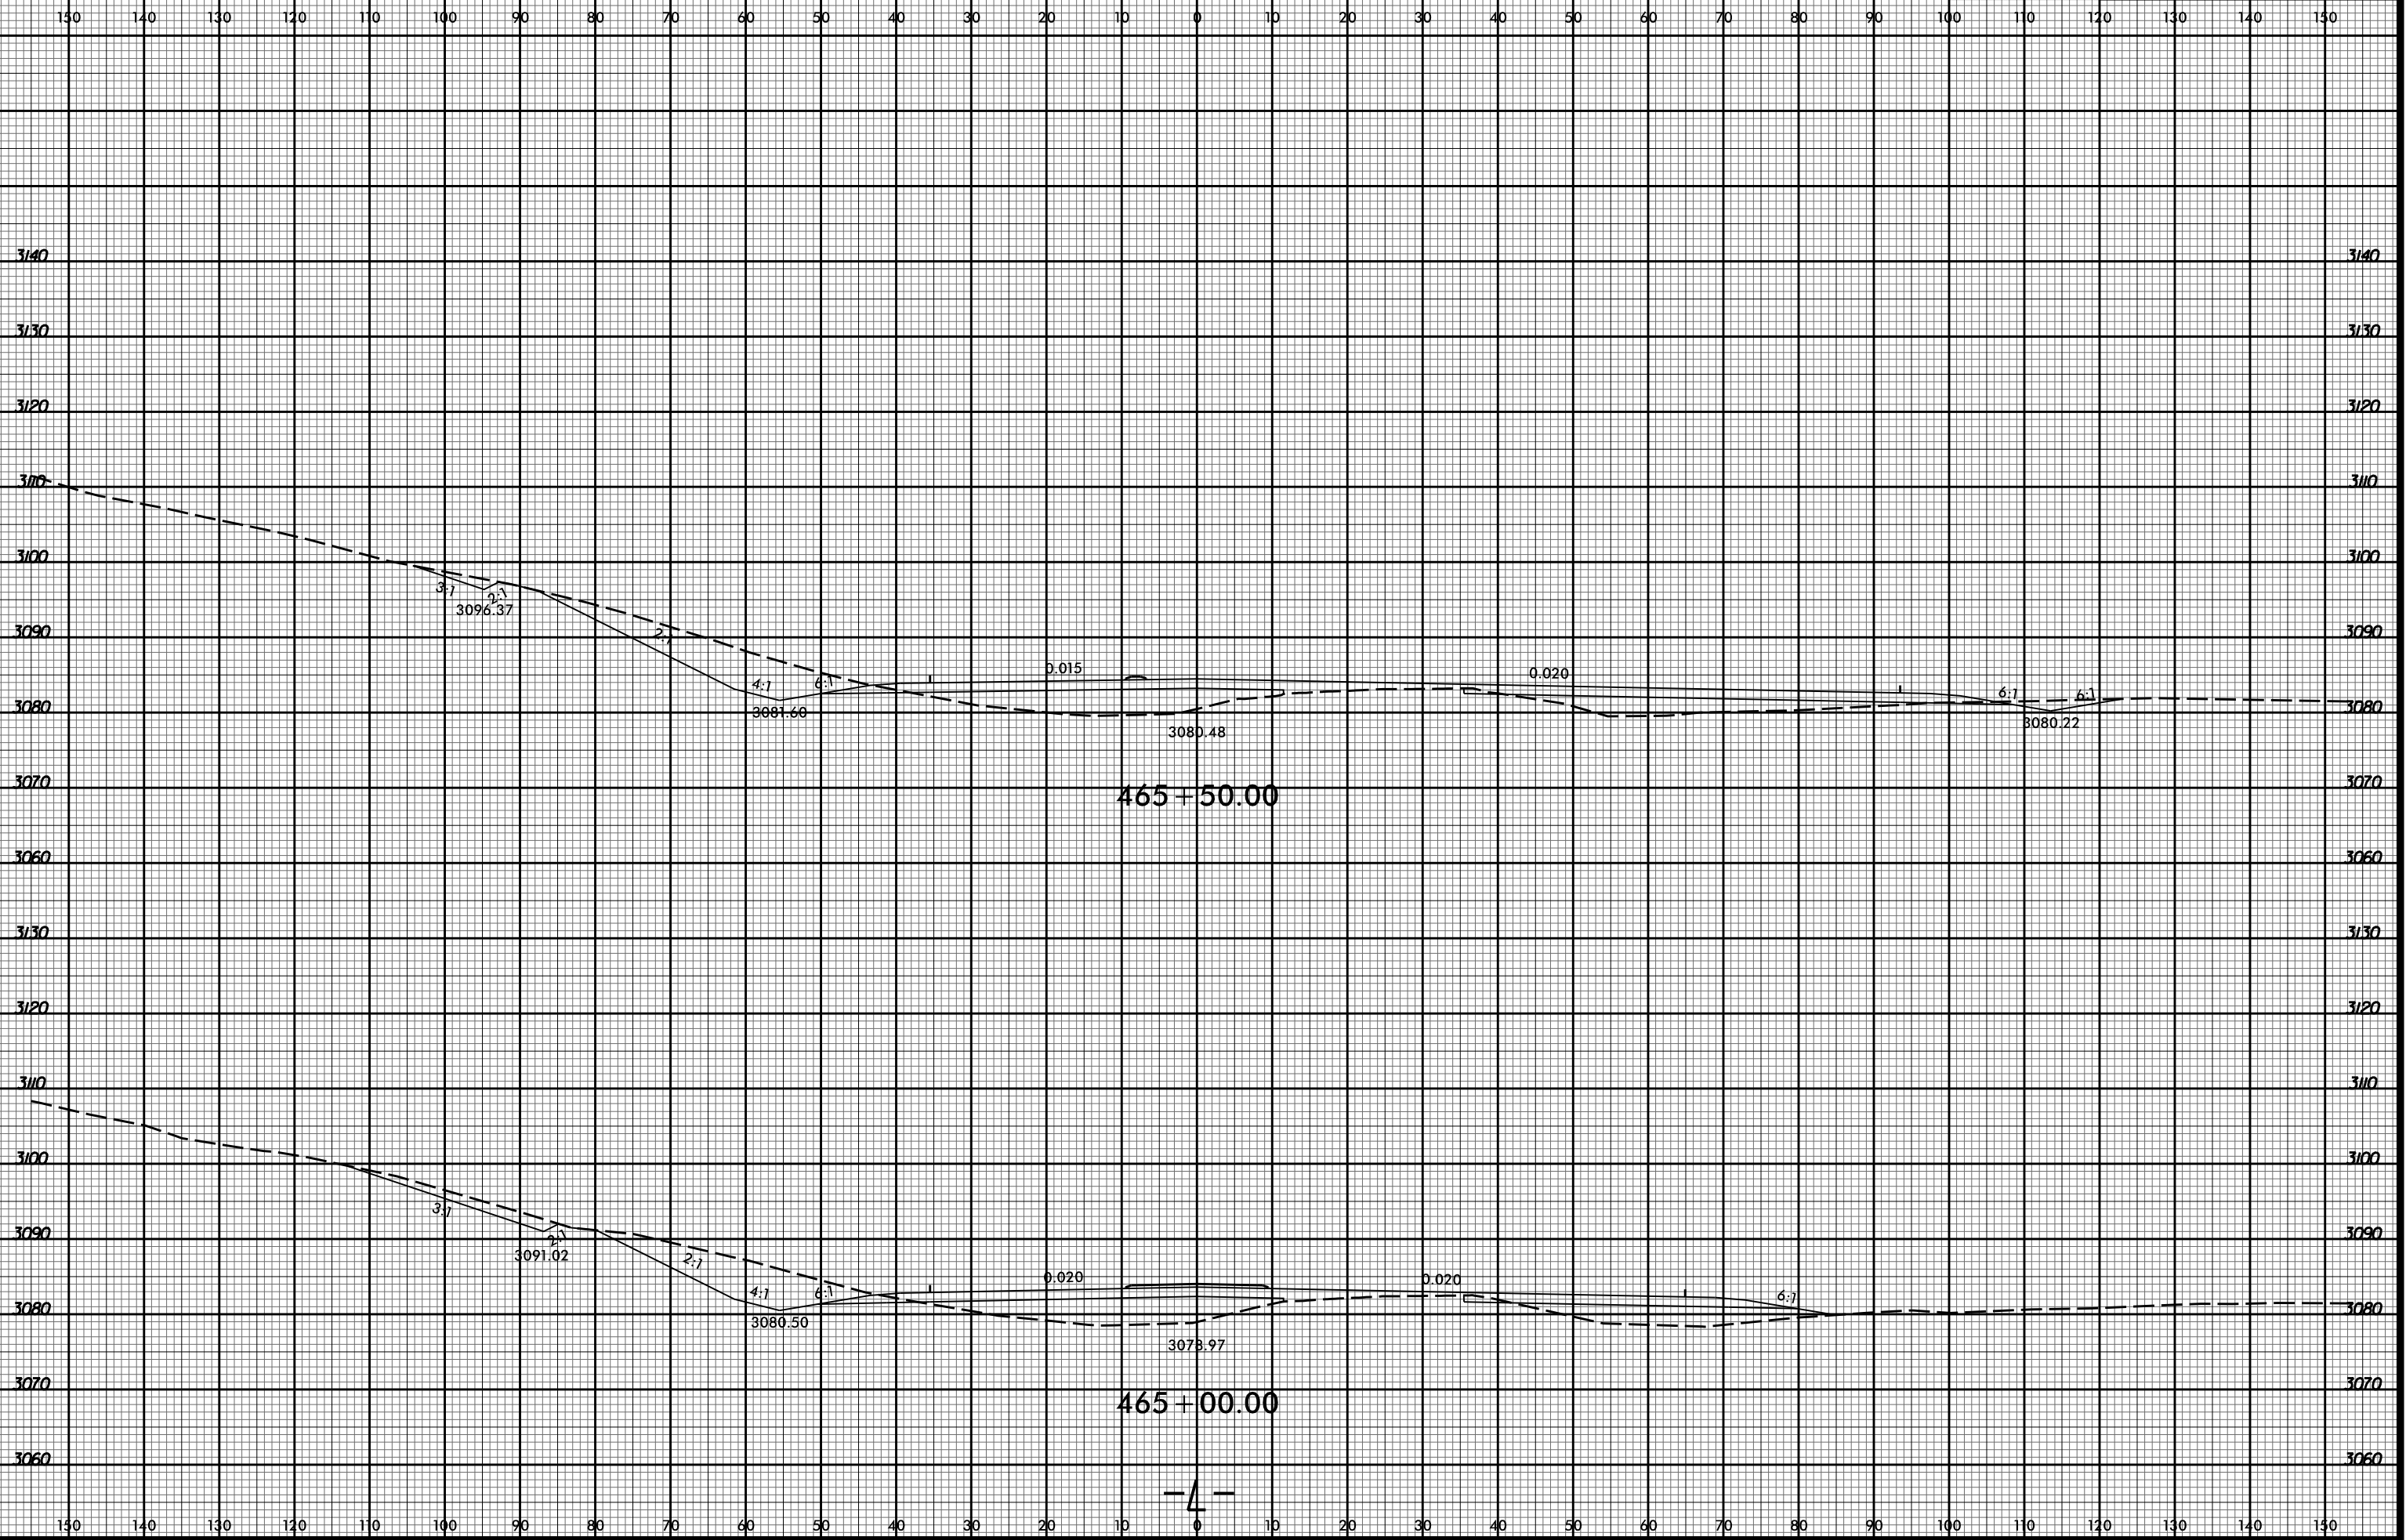

10/5/43 AM
R2915D Revy. xpl.L.dgn
Division