


8/23/99

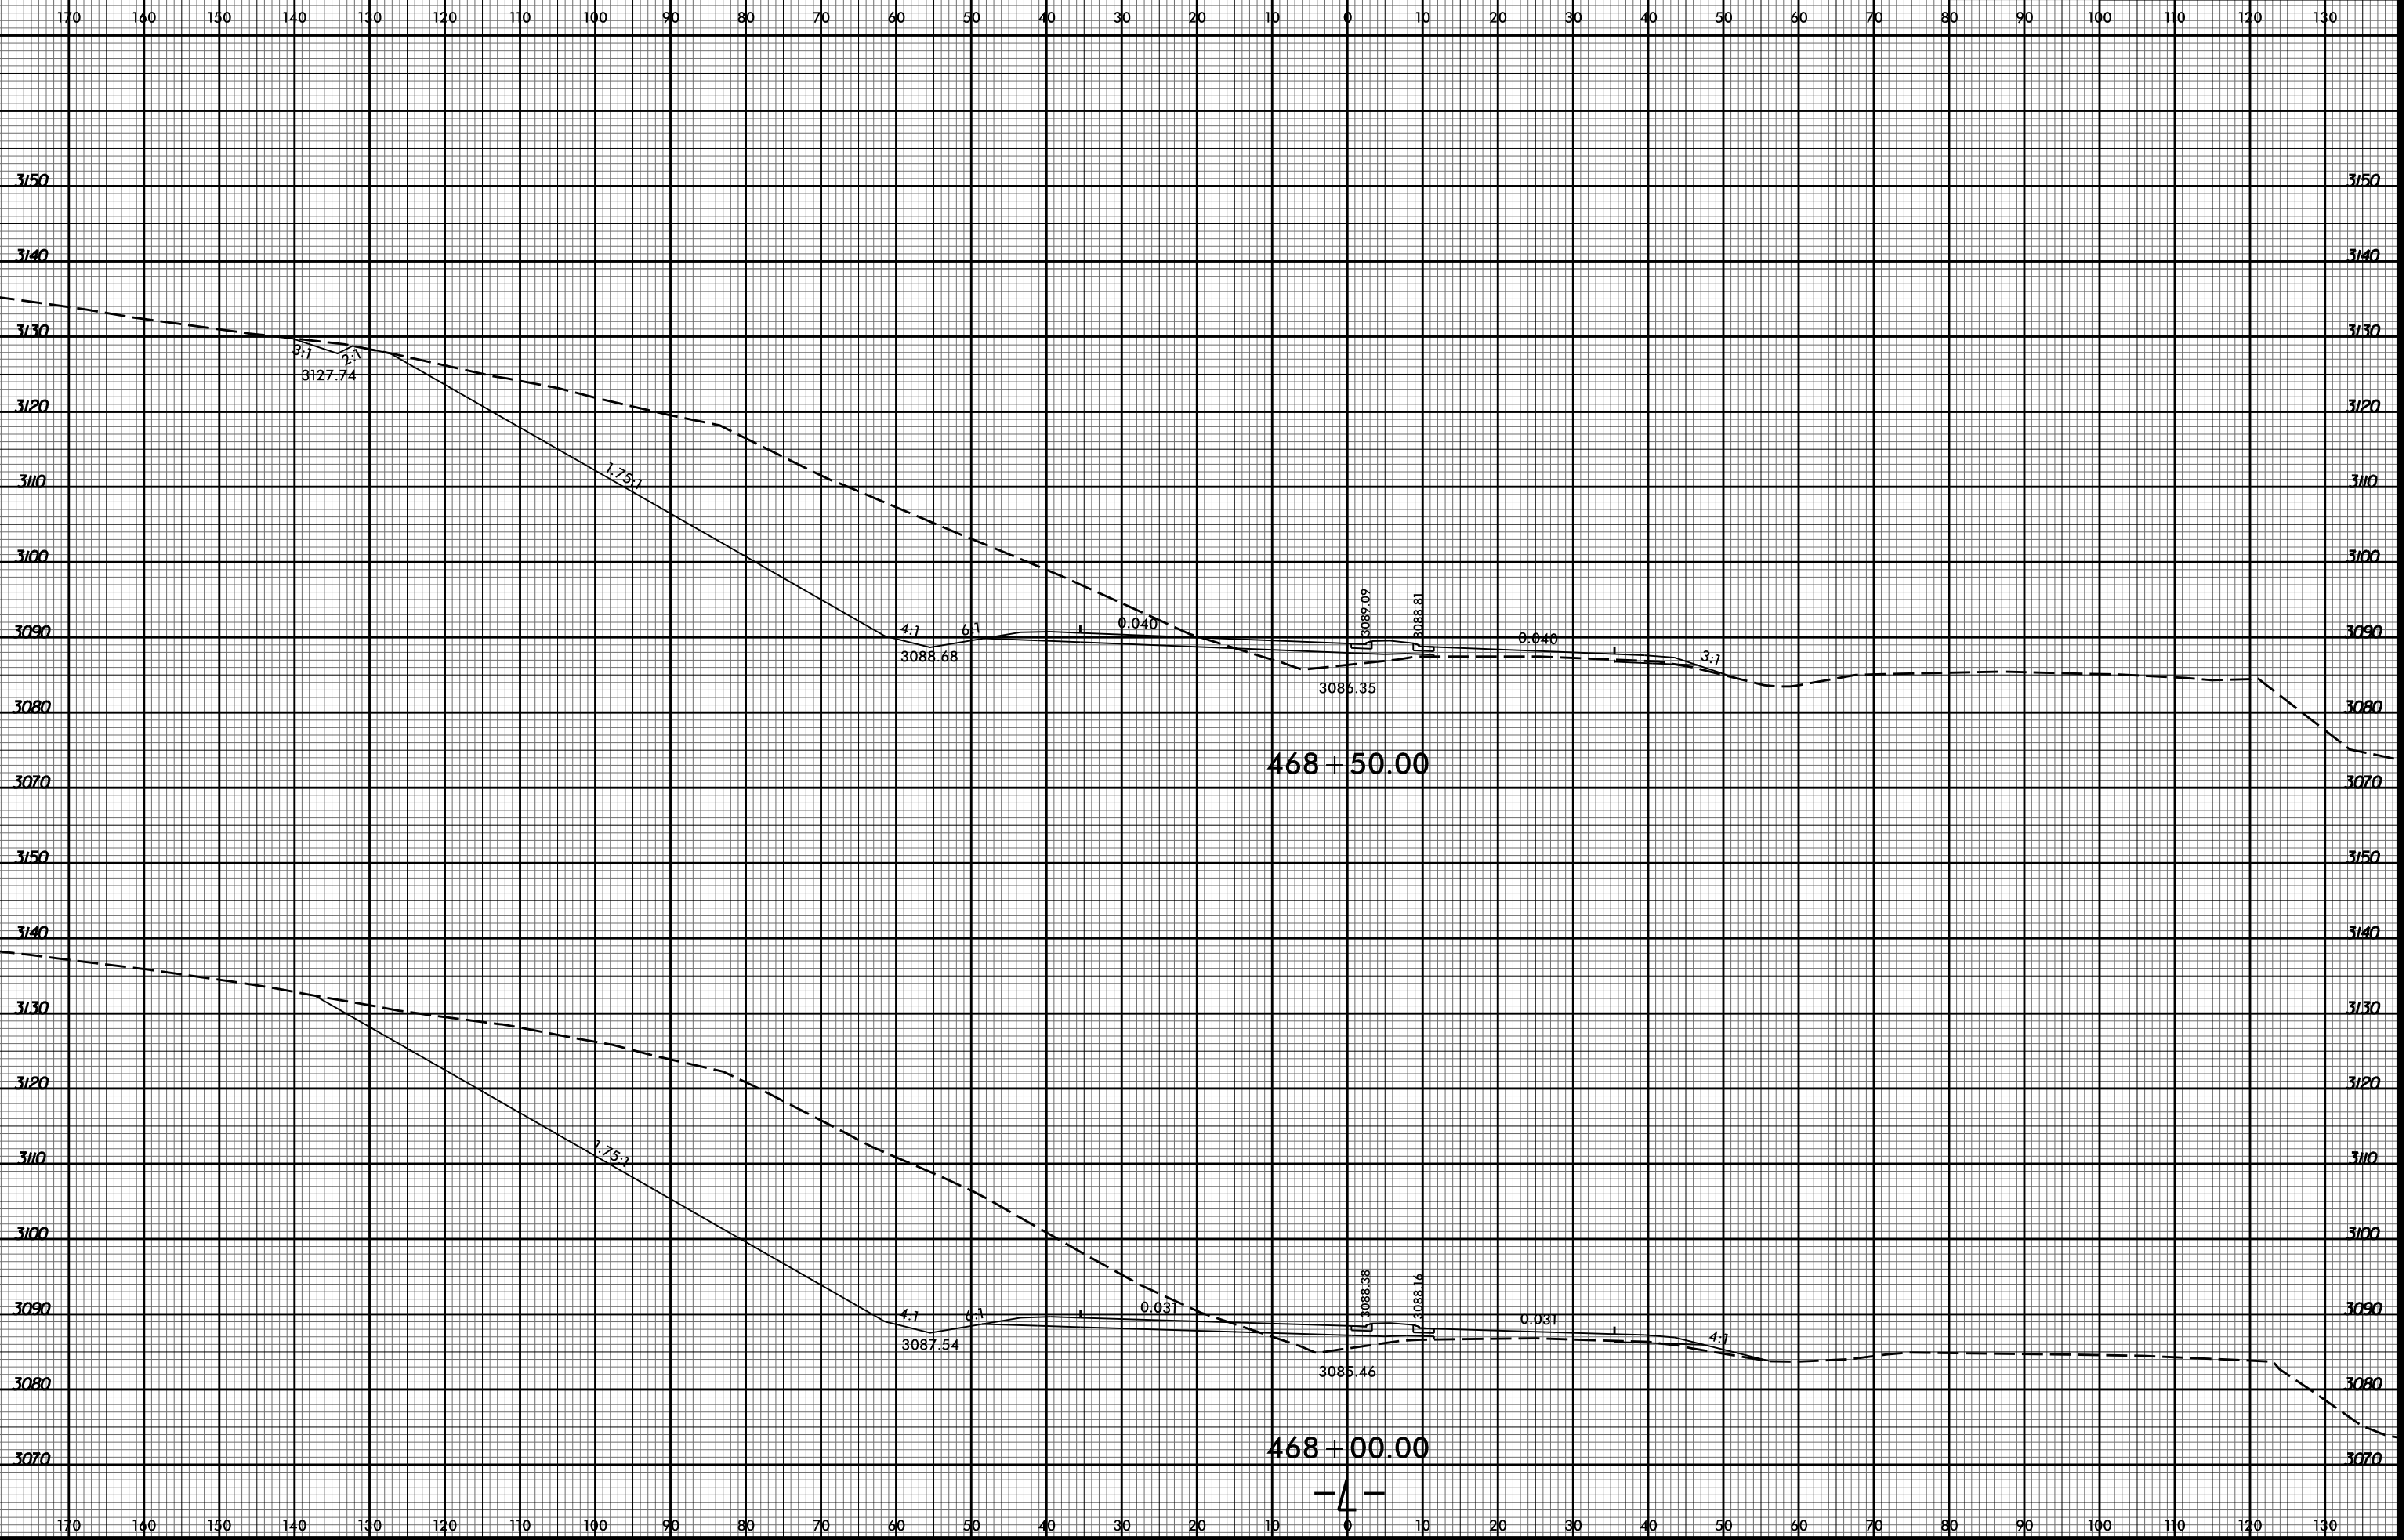

468+50.00

468+00.00

-4-

10:51:44 AM  
R2915D\_Rcdy\_xpl.L.dgn  
D:\civil\proj\2915d