


8/23/99

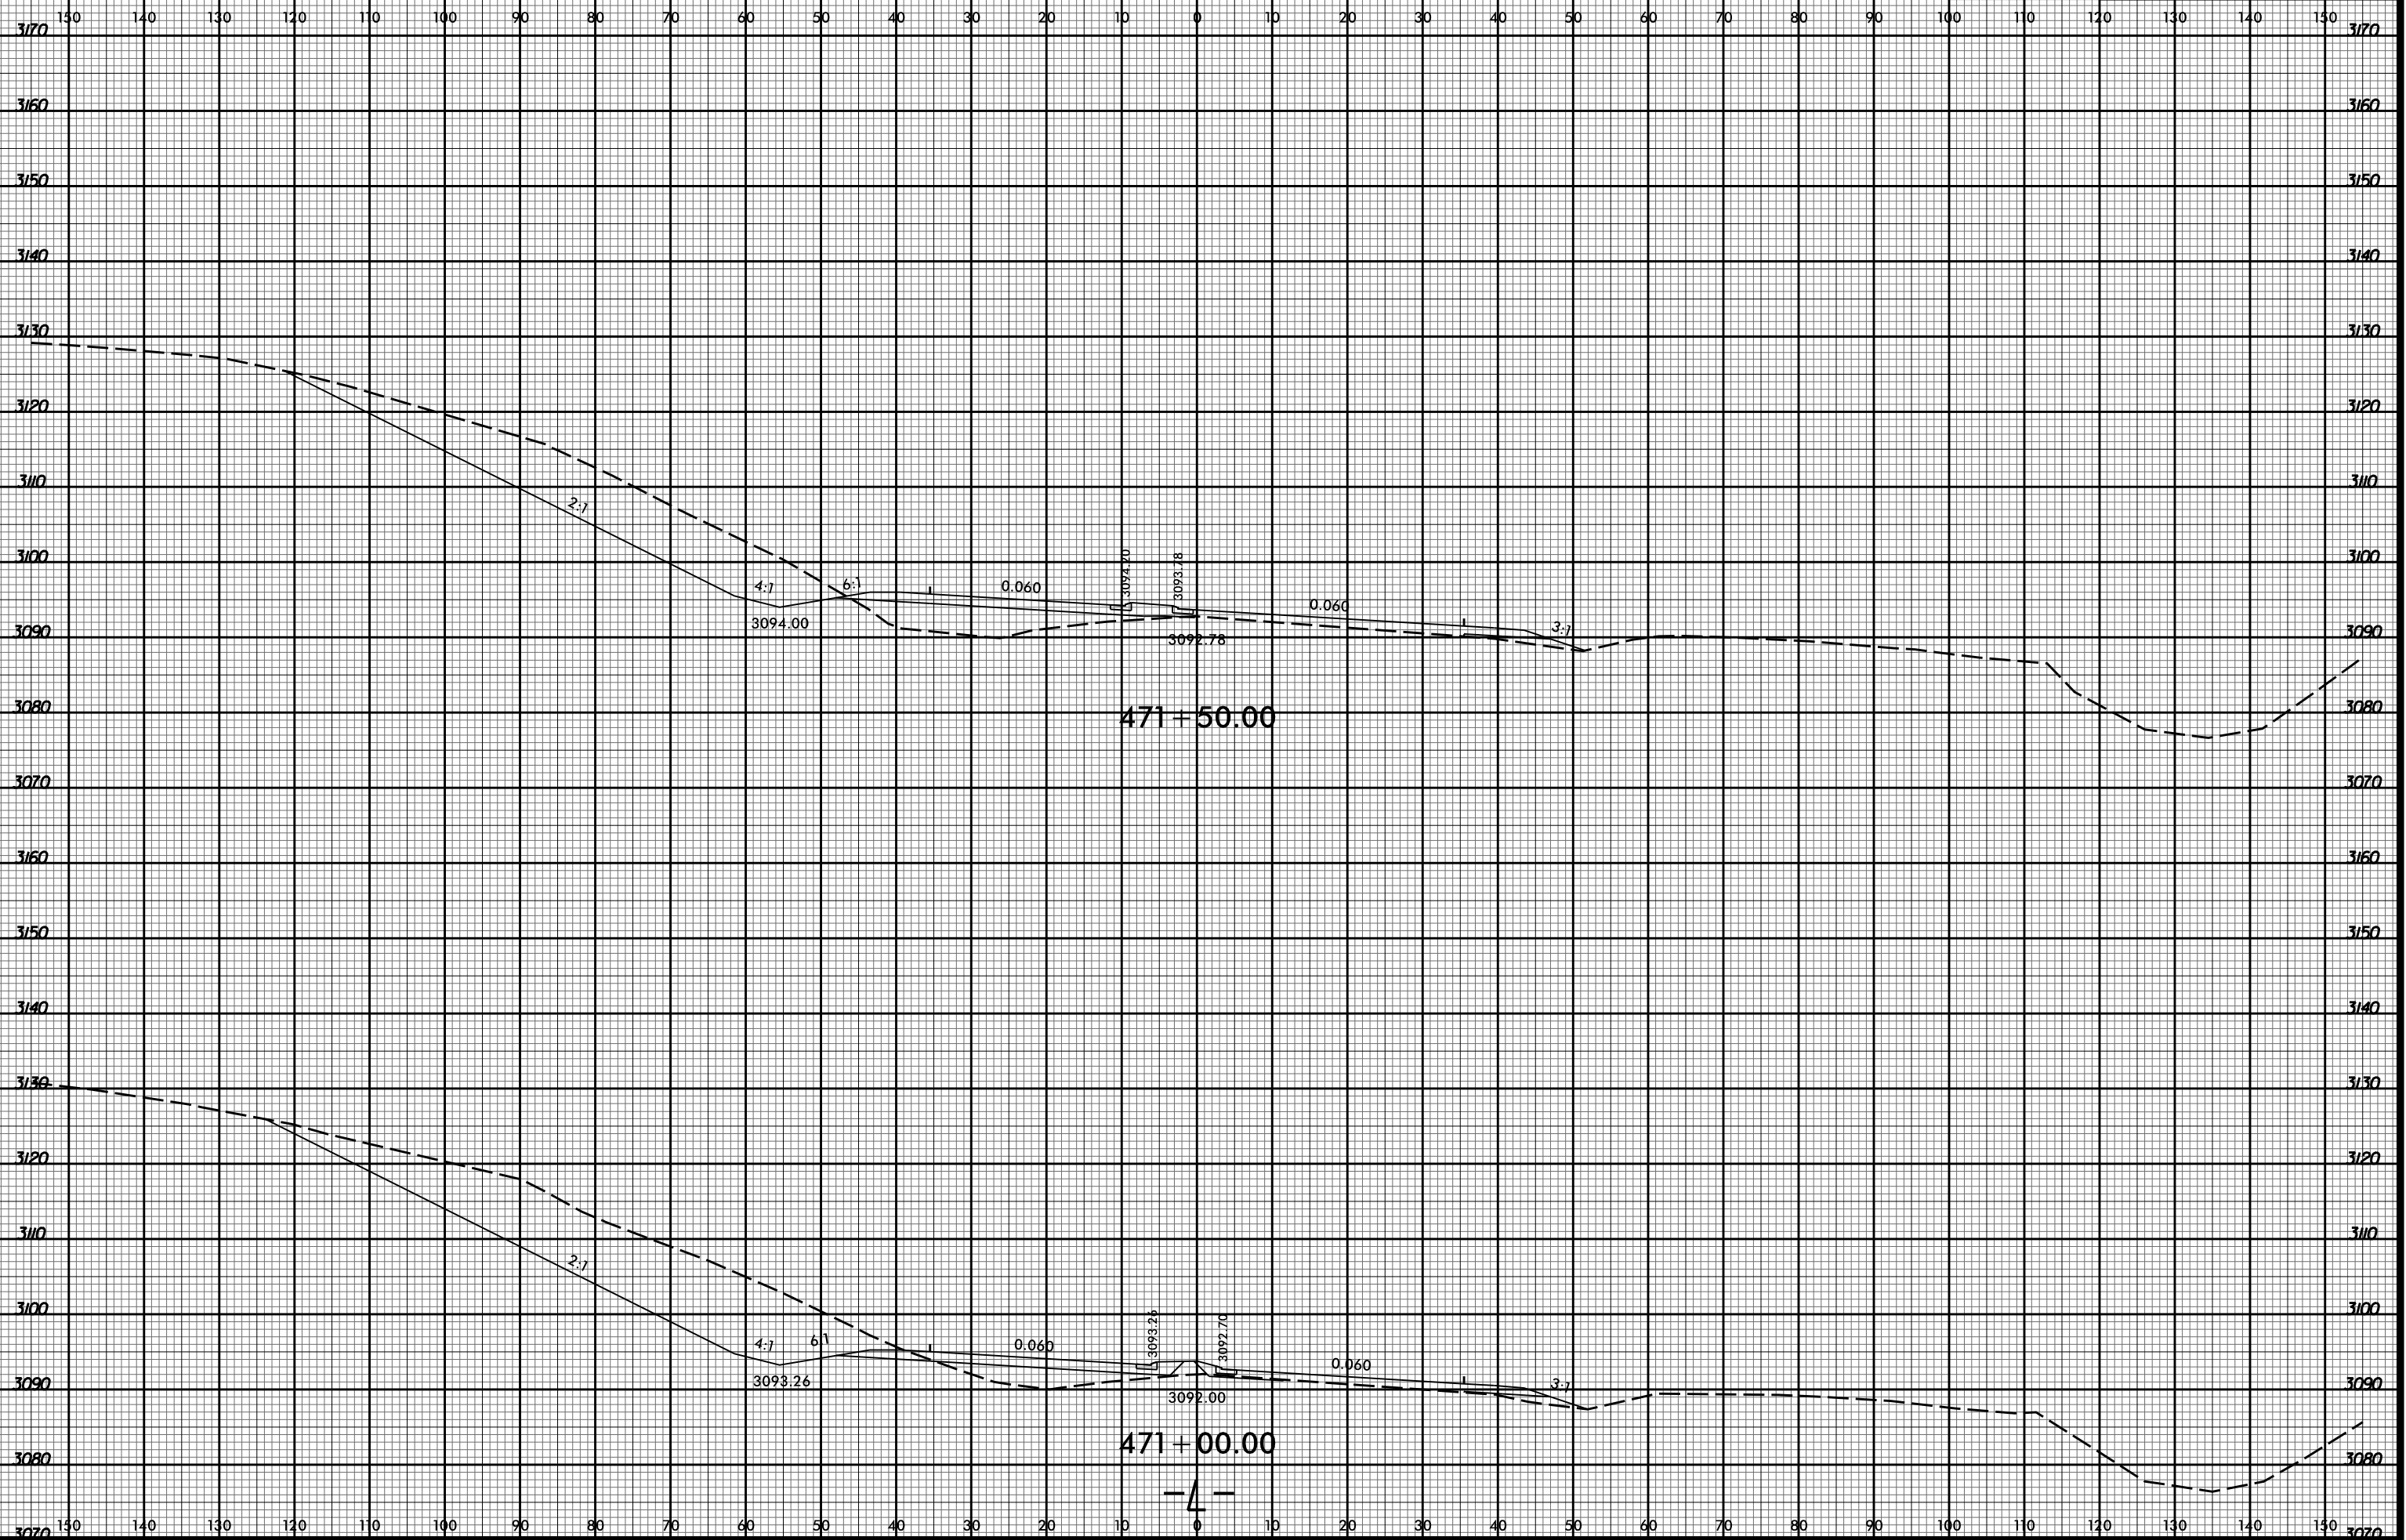

10:51:45 AM
R2915D_Rdy_xpl.L.dgn
Division

-4-