


8/23/99

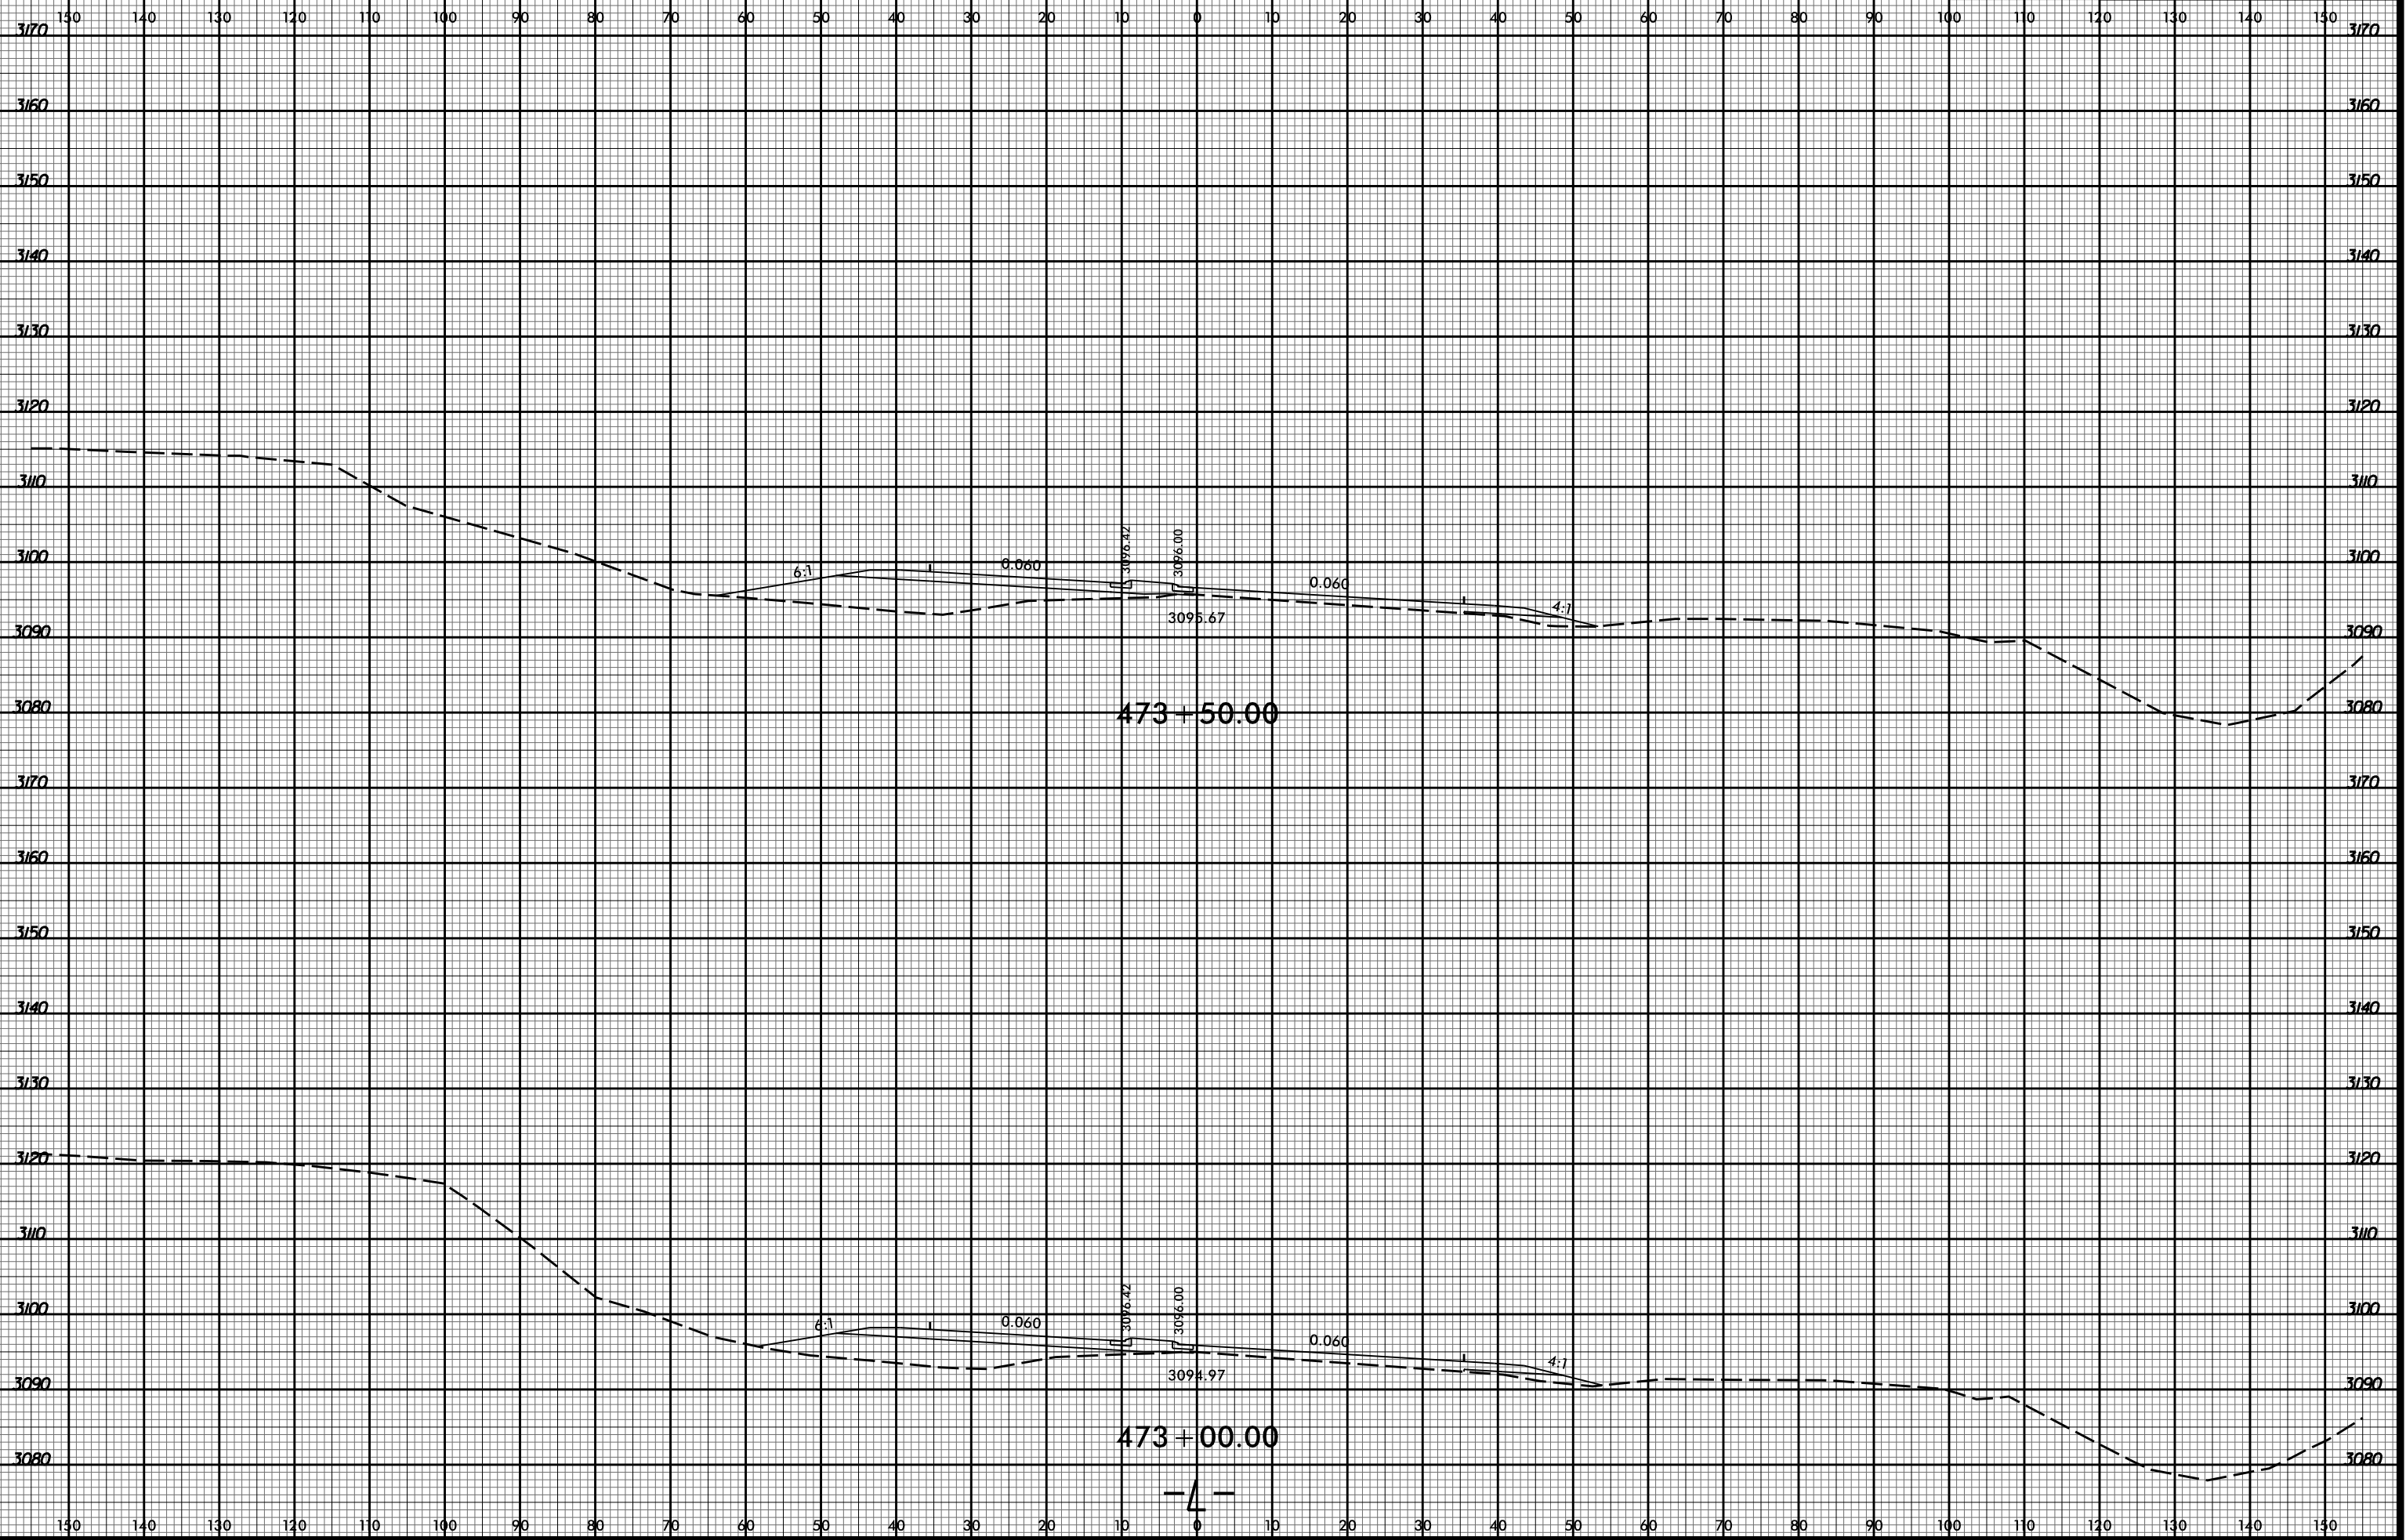

PROJ. REFERENCE NO.  
**R-2915D**

SHEET NO.  
**X-19**



10:51:48 AM  
R2915D\_Rcdy\_xpl.L.dgn  
Division