



8/23/99

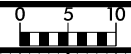

PROJ. REFERENCE NO.  
R-2915D

SHEET NO.  
X-21

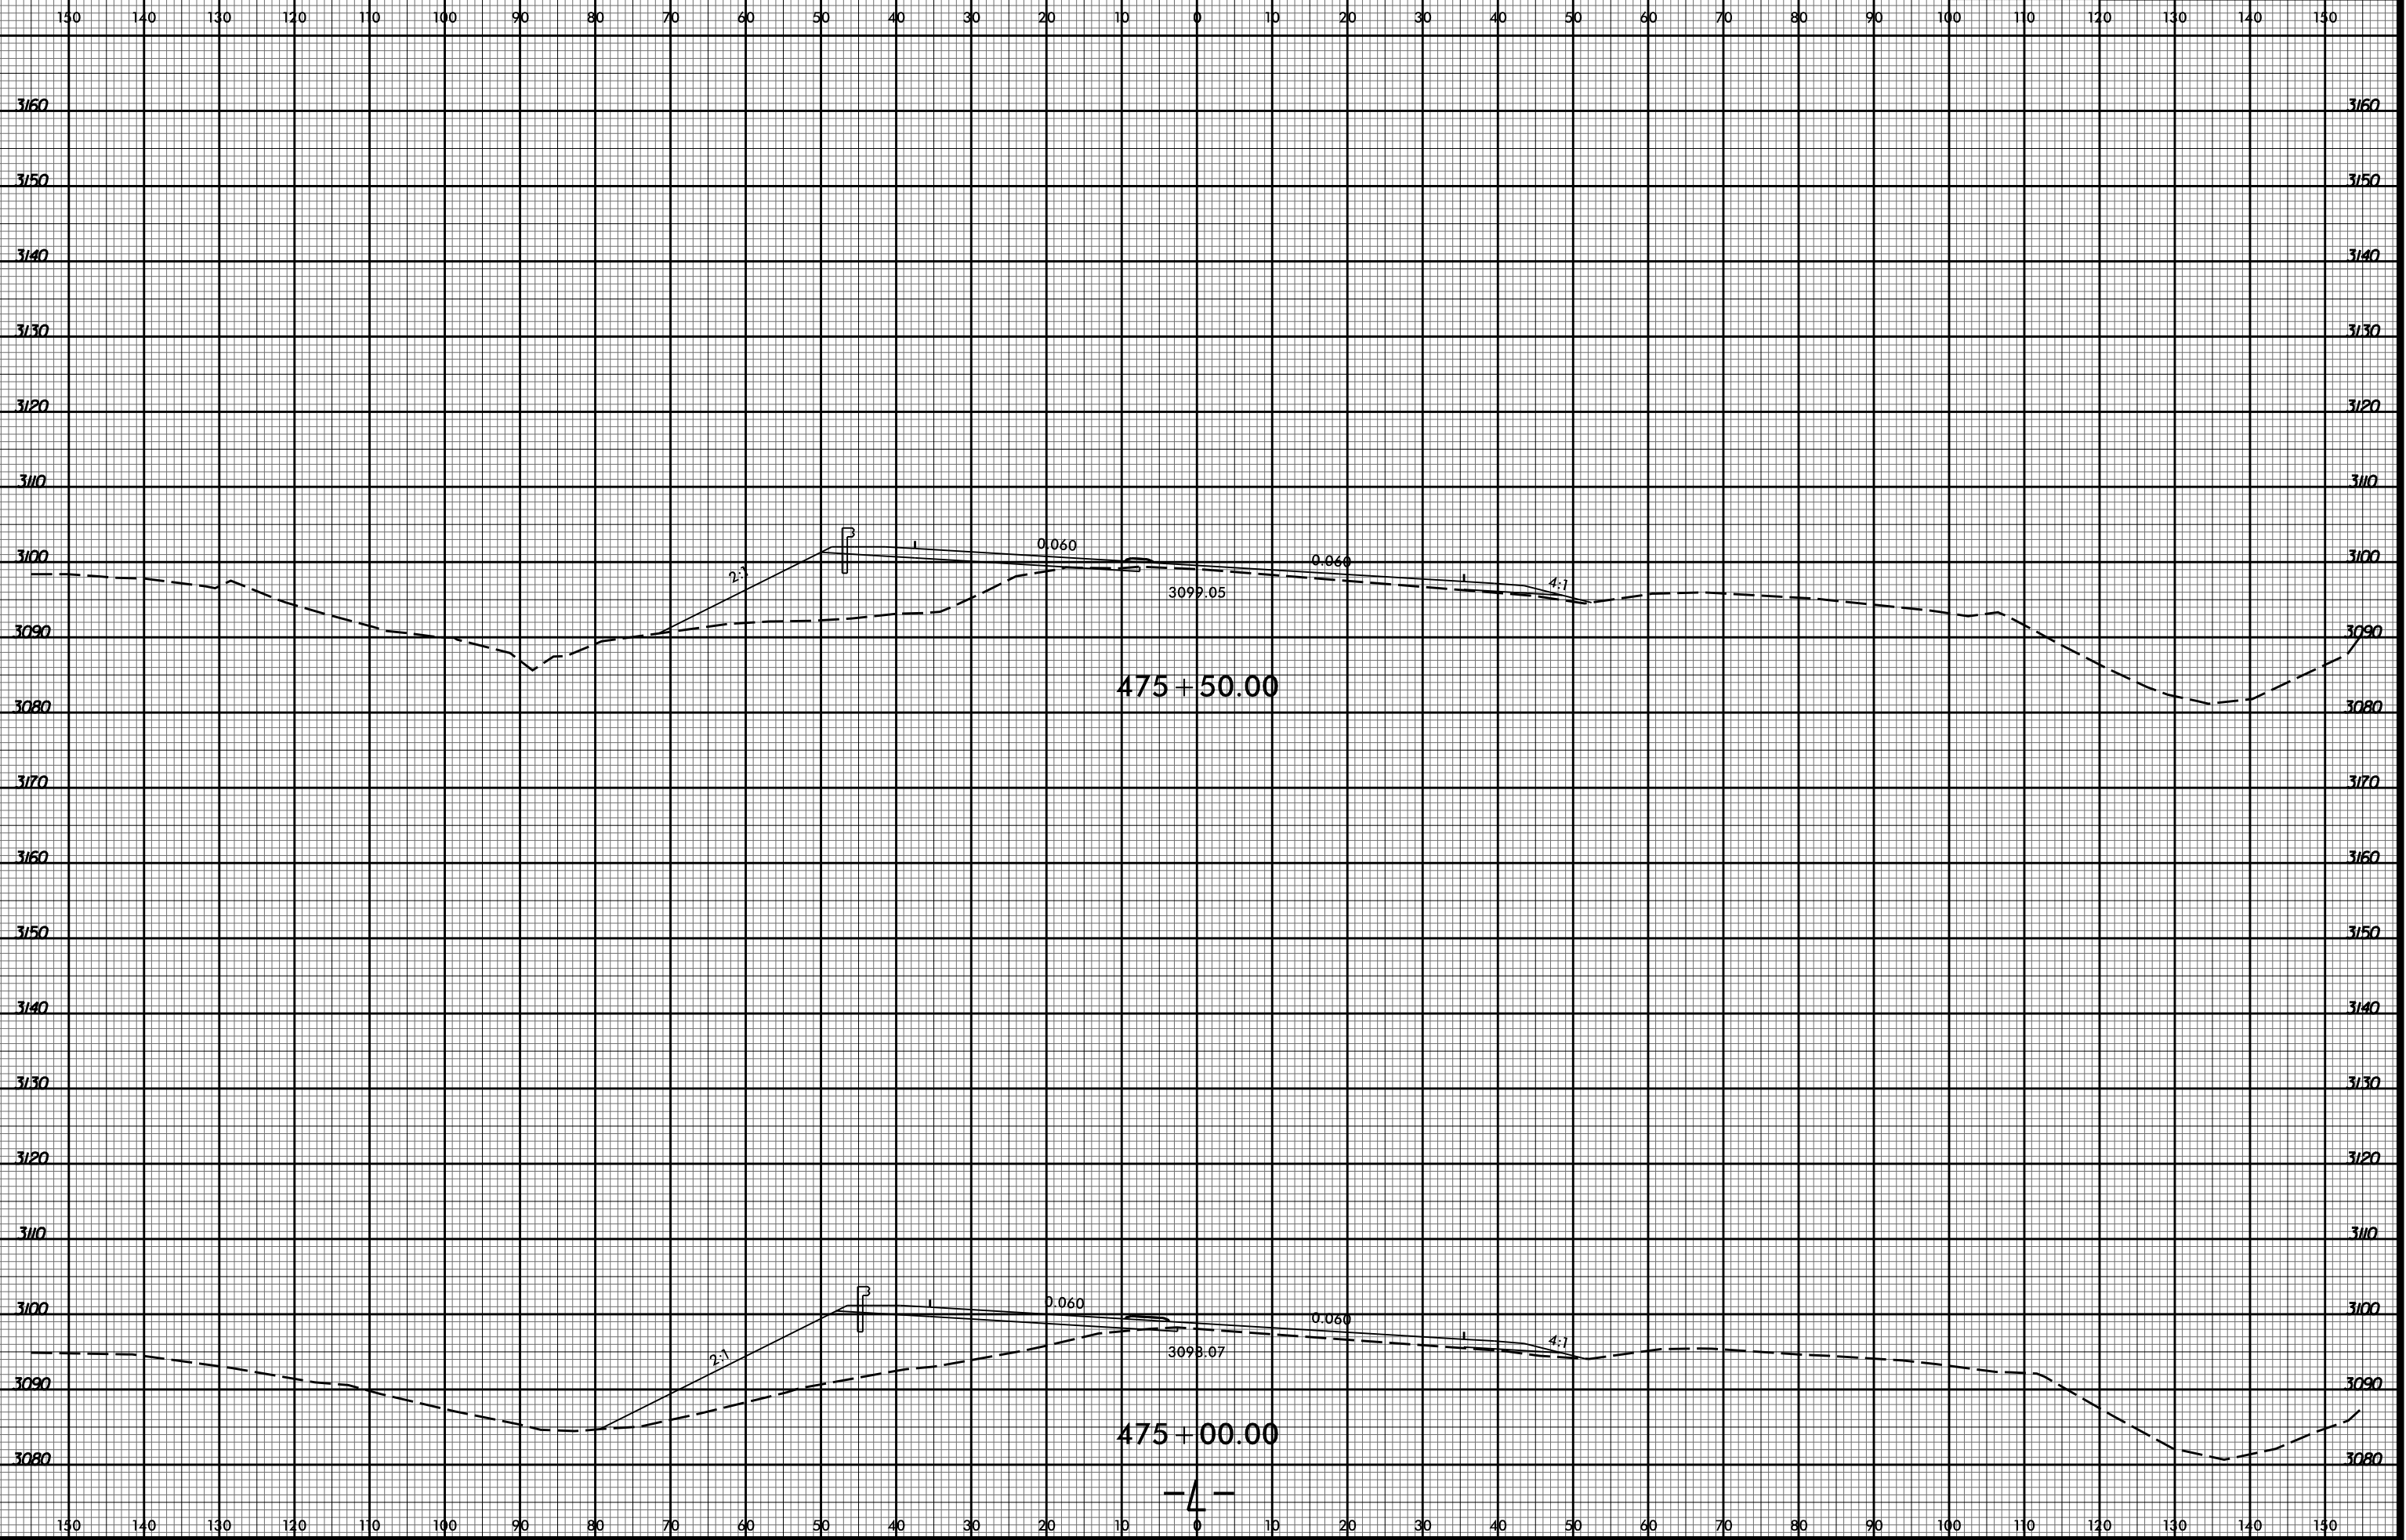

10:51:49 AM  
R2915D\_Rcdy\_xpl.L.dgn  
Division