
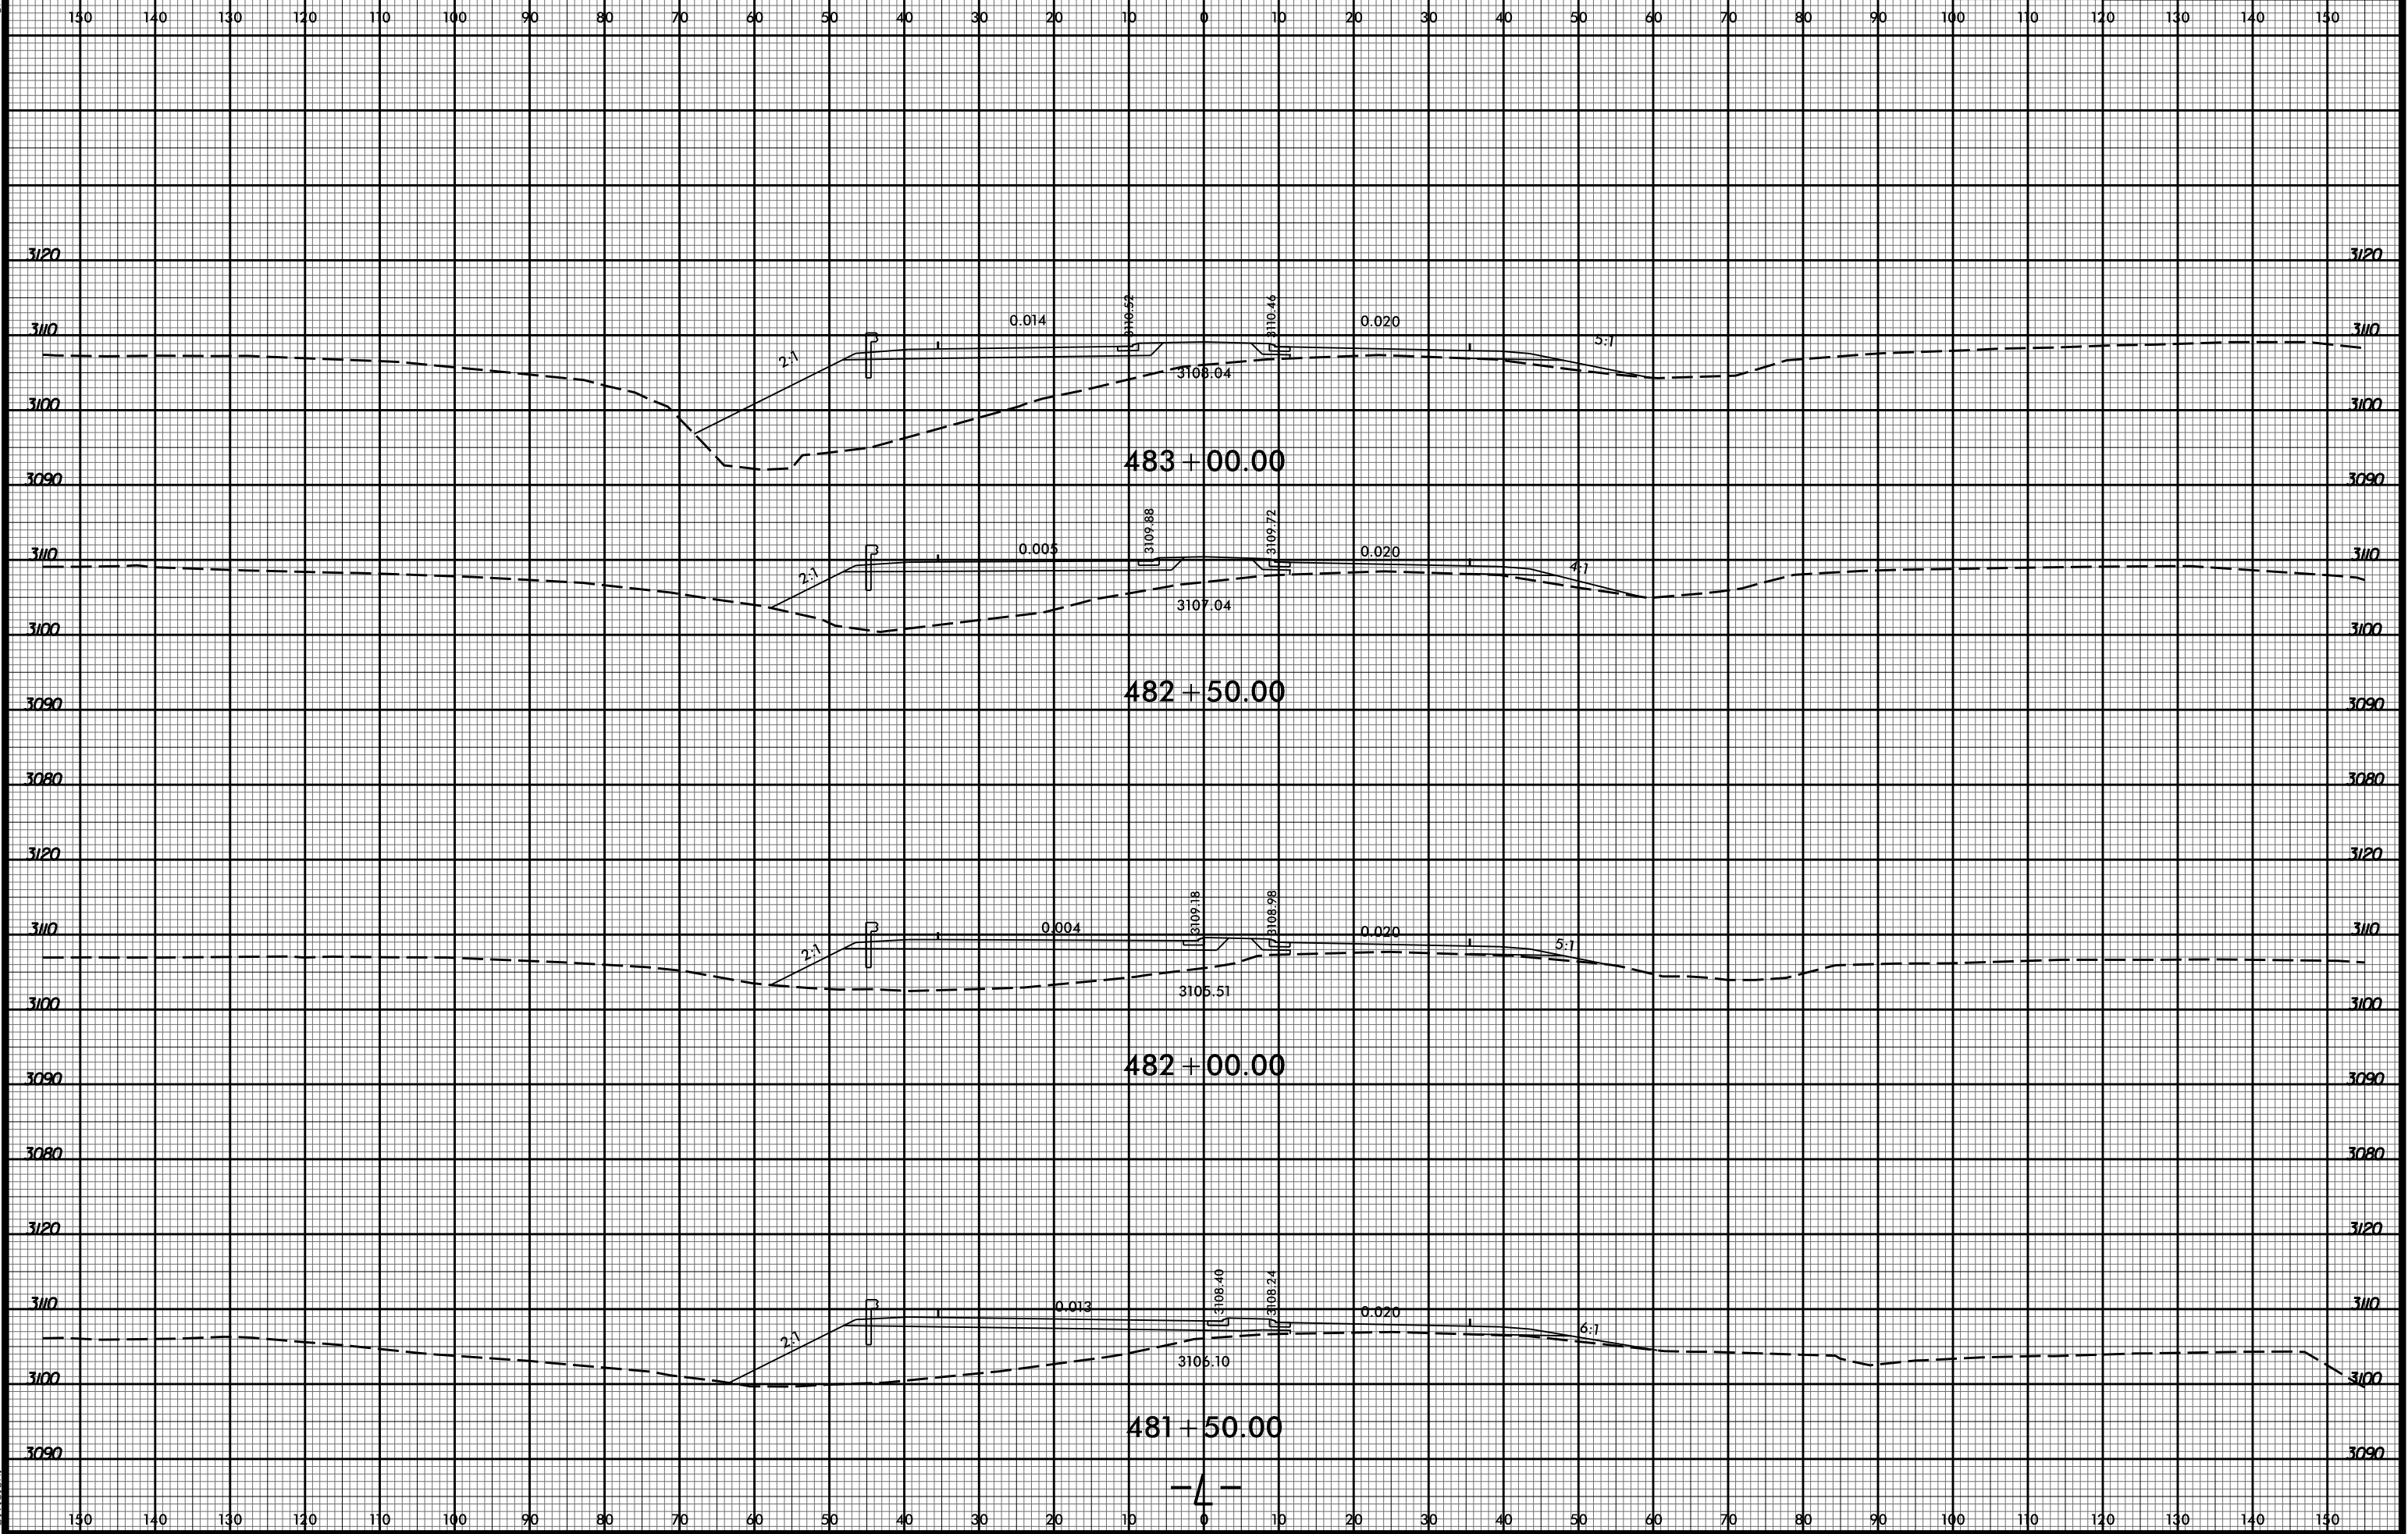


8/23/99

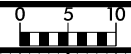

10/5/52 AM
R2915D Revy.xpl.L.dgn
Division